
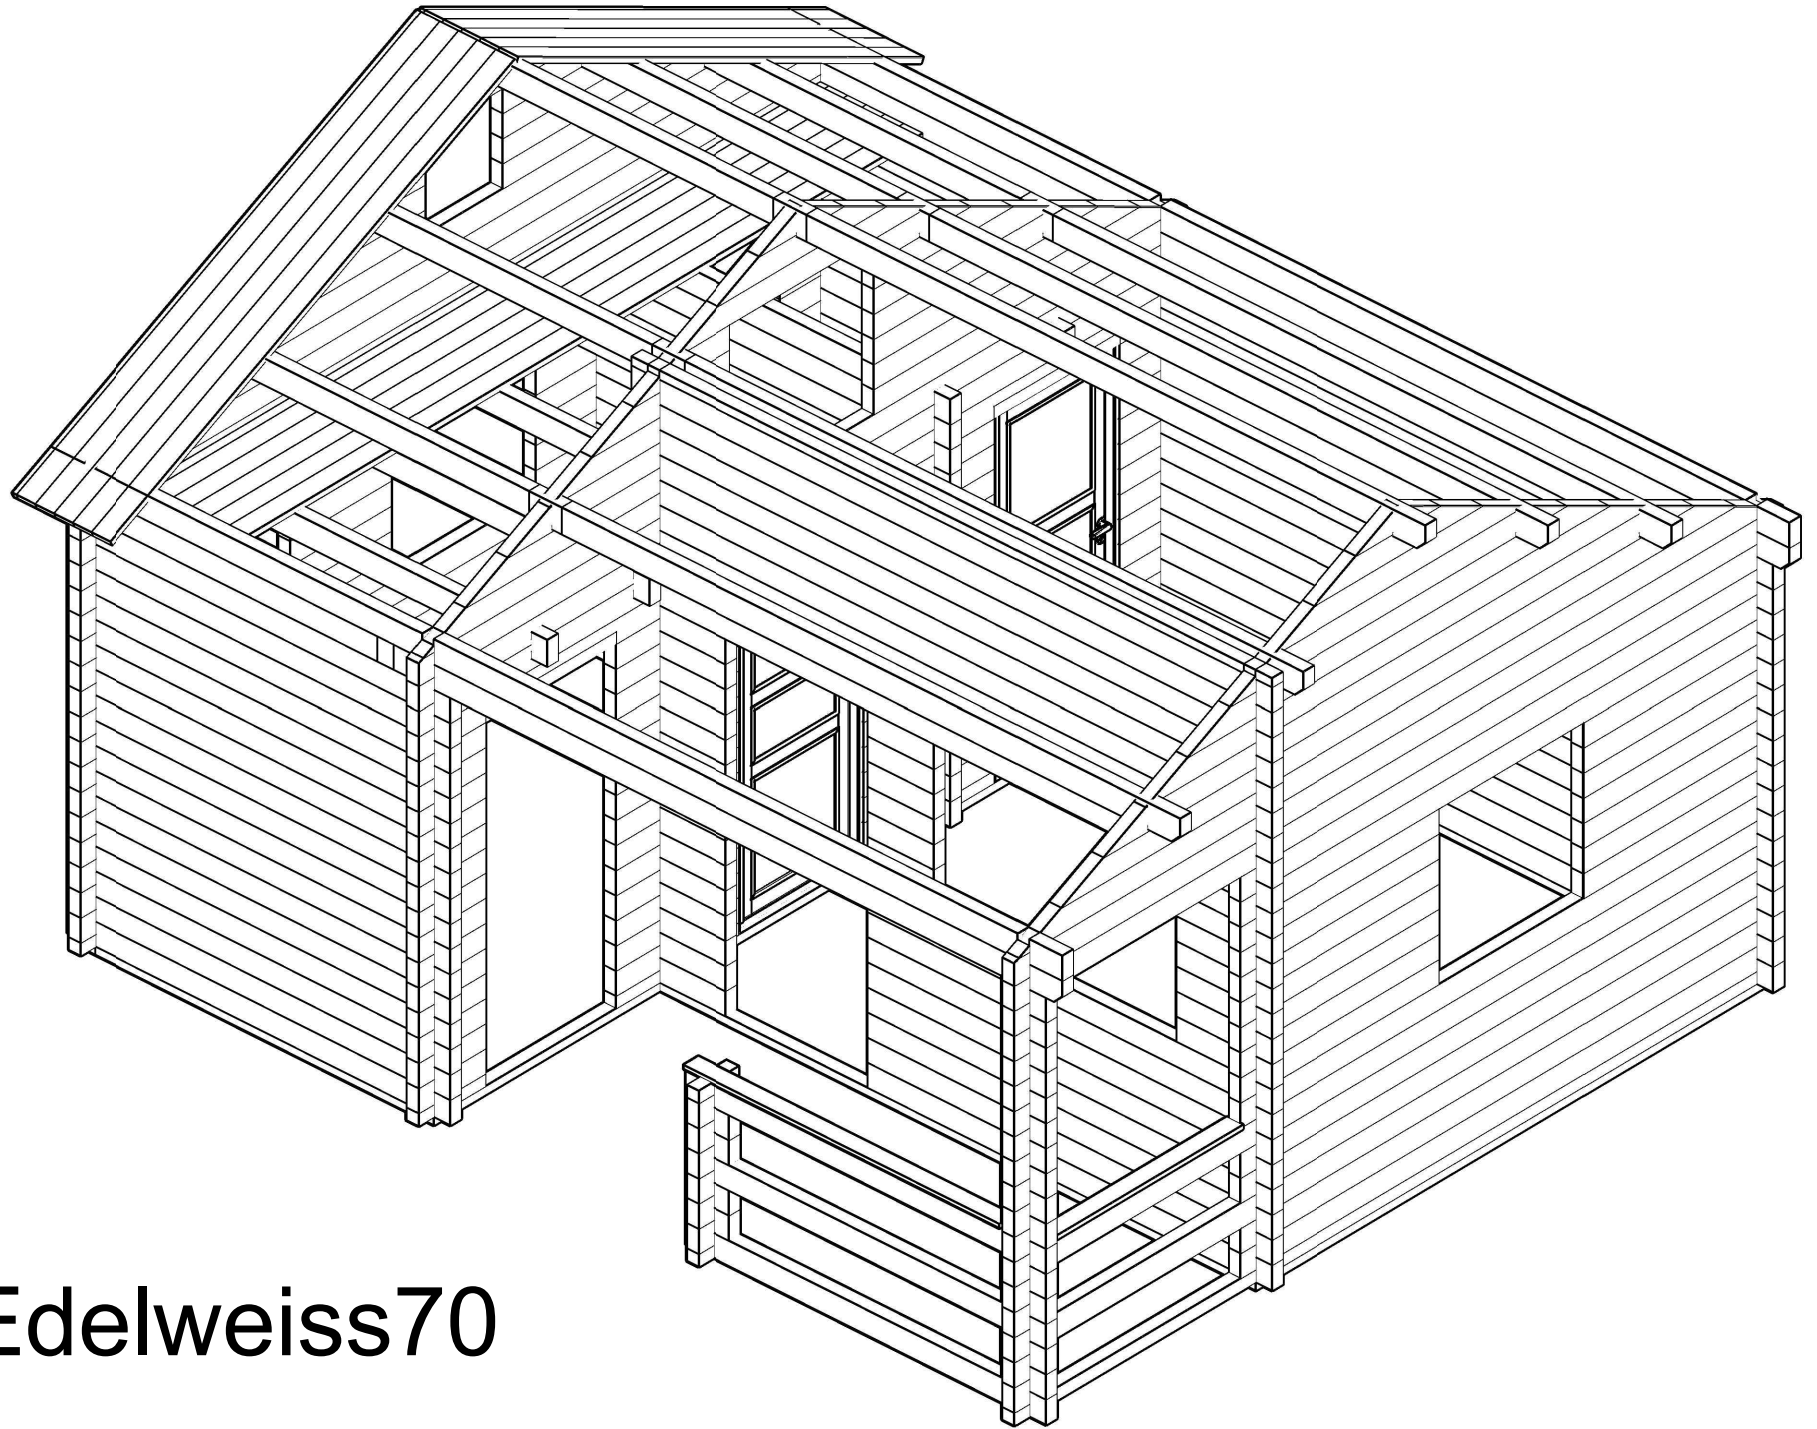
 
 
 
 
 
 
 
 
 
 
 
 
 
 
 
 
 
 
 
 
 
 
 
 
 
 
 
 
 
 
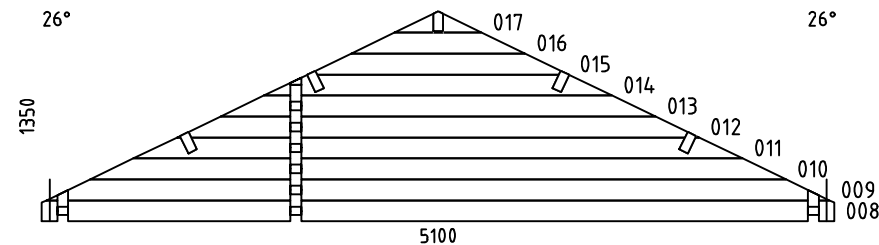





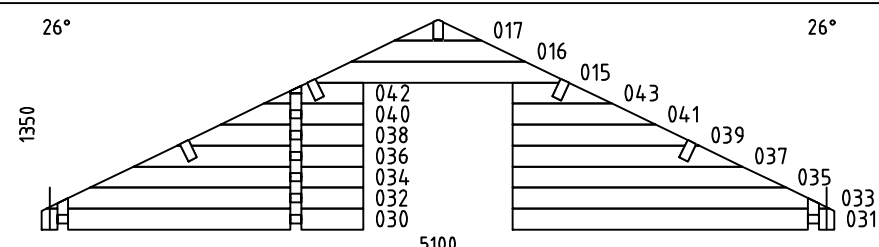


Edelweiss70


Pos	Specification-Spezifikation-Specificatie-Nomenclature-Elementi-Especificacion Edelweiss70	Qty	Profile (mm)	Lenght (mm)
001		2	70x68	5100
002		14	70x135	270
003		7	70x135	3600
004		10	70x135	5100
005		1	70x135	5100
006		7	70x135	1320
007		7	70x135	1320
018		1	70x68	270
019		24	70x135	270
020		1	70x68	270
021		2	70x68	440
022		1	70x68	820
023		1	70x68	860
024		42	70x135	440
025		14	70x135	820
026		14	70x135	860
027		1	70x135	5100
028		1	70x135	5100
029		1	70x135	5100
044		7	70x135	670
045		7	70x135	670
046		1	70x135	5100
047		1	70x135	5100
Model Edelweiss70		Material	Page 1/4	

Pos	Specification-Spezifikation-Specificatie-Nomenclature-Elementi-Especificacion Edelweiss70	Qty	Profile (mm)	Lenght (mm)
055		2	70x135	2200
056		33	70x135	2340
057		1	70x135	2200
058		2	70x135	4180
059		2	70x135	2100
060		1	70x135	3875
061		1	70x135	2305
062		8	70x135	2460
063		22	70x135	580
064		7	70x135	400
065		9	70x135	3910
066		1	70x48	3910
067		1	70x135	2340
068		17	70x135	5980
069		1	70x135	3875
070		1	70x135	2305
W1-1		1		
W3-1		1		
Model Edelweiss70		Material		Page 2/4



Pos	Specification-Spezifikation-Specificatie-Nomenclature-Elementi-Especificacion Edelweiss70	Qty	Profile (mm)	Lenght (mm)
W4-1		1		
F3	FOUNDATION-FUNDAMENT-FONDATION-FONDAZIONE-VIGAS DE CIMENTACIÓN 	2	70x44	4900
F2	FOUNDATION-FUNDAMENT-FONDATION-FONDAZIONE-VIGAS DE CIMENTACIÓN 	2	70x44	3570
F4	FOUNDATION-FUNDAMENT-FONDATION-FONDAZIONE-VIGAS DE CIMENTACIÓN 	1	70x44	3400
F1	FOUNDATION-FUNDAMENT-FONDATION-FONDAZIONE-VIGAS DE CIMENTACIÓN 	3	70x44	2000
CB2	CEILING BEAM-DECKENBALKEN-PLAFOND BALK-POUTRE DE PLAFOND-SOFFITTO-VIGA DE TECHO 	5	70x144	2340
CB1	CEILING BEAM-DECKENBALKEN-PLAFOND BALK-POUTRE DE PLAFOND-SOFFITTO-VIGA DE TECHO 	2	44x144	2000
PL3	PURLIN-DAKBALK-DACHPFETTE-PANNE-ARCARECCIO-CORREA 	1	70x144	3975
PL1	PURLIN-DAKBALK-DACHPFETTE-PANNE-ARCARECCIO-CORREA 	4	70x144	3975
PL2	PURLIN-DAKBALK-DACHPFETTE-PANNE-ARCARECCIO-CORREA 	4	70x144	2405
PL4	PURLIN-DAKBALK-DACHPFETTE-PANNE-ARCARECCIO-CORREA 	1	70x144	2405
F-1	Floor board-Fussbodenbrett-Vloerplank-Lame de plancher-Tavola pavimento-Tabla de suelo 	18+1	114x28	4750
R-1	Roof board-Dachbrett-Dakplank-Volige-Tavola tetto-Tabla de tejado 	110+1	114x28	2990
FLB-1	Floor beading 3000-Fussbodenleiste-Plinten-Moulure de finition-Listello pavimento-Liston de suelo 	6	18x40	18 rmt
GB-1	Gable board 95-Giebelblende-Gevelplank-Planche de rive-Tavola di bordo-Tabla de borde 	4	18x95	3090
GB-1	Gable board 120-Giebelblende-Gevelplank-Planche de rive-Tavola di bordo-Tabla de borde 	4	18x120	3030
	Handrail 95-Handlauf-Leuning-Rampe-Corrimano-Pasamano 1.8x9.5 	1	18x95	1230
	Handrail 95-Handlauf-Leuning-Rampe-Corrimano-Pasamano 1.8x9.5 	1	18x95	1955
RL-1	Roofing lath 3000-Giebelleiste-Gevellijst-Latte de rive-Listello di bordo-Listones de borde 	8	18x40	24 rmt
TR21	Threaded rod Set-Gewindestange Satz-Draadstang Set2 	6	M10	2630
D	Diamond 	2		
Model Edelweiss70		Material	Page 3/4	

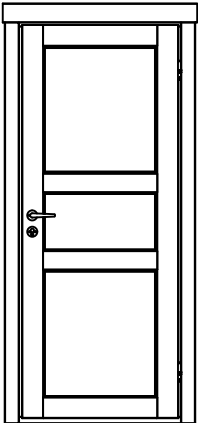   Pos	Specification-Spezifikation-Specificatie-Nomenclature-Elementi-Especificacion Edelweiss70	Qty	Profile (mm)	Lenght (mm)
	D00R 825x1990 IND F 825x1990-70 R 	2		
	Ladder-Leiter 	1	2437x580	
	Side 1 	1	28x120	2437
	Side 2 	1	28x120	2437
	Step	10	28x120	538
	Screw-Schraube-Schroef 4x60 	41		
Model	Edelweiss70	Material	Page 4/4	

H = 1.600 m
TOTAL: 26.10 m²

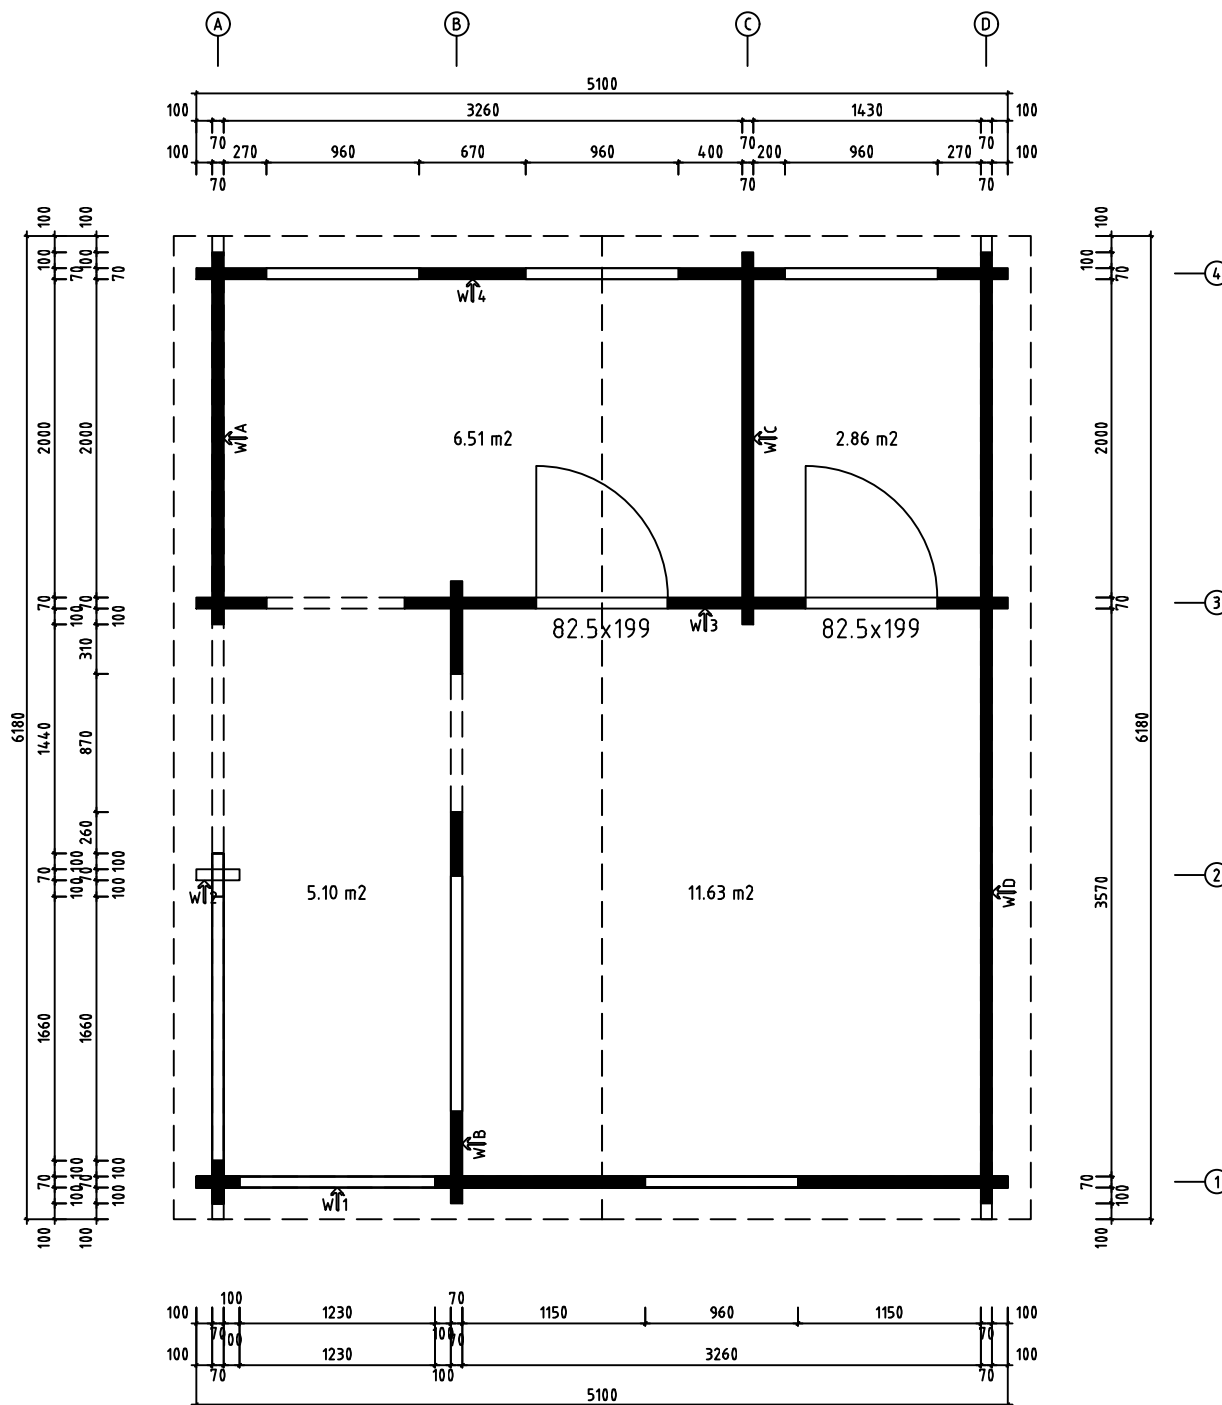


Model	Edelweiss70	Page
Drawing	PLAN	Scale 1:30
Material	70x135	Date 01.03.2023
File	Edelweiss70.dwg	Drawn by J.S

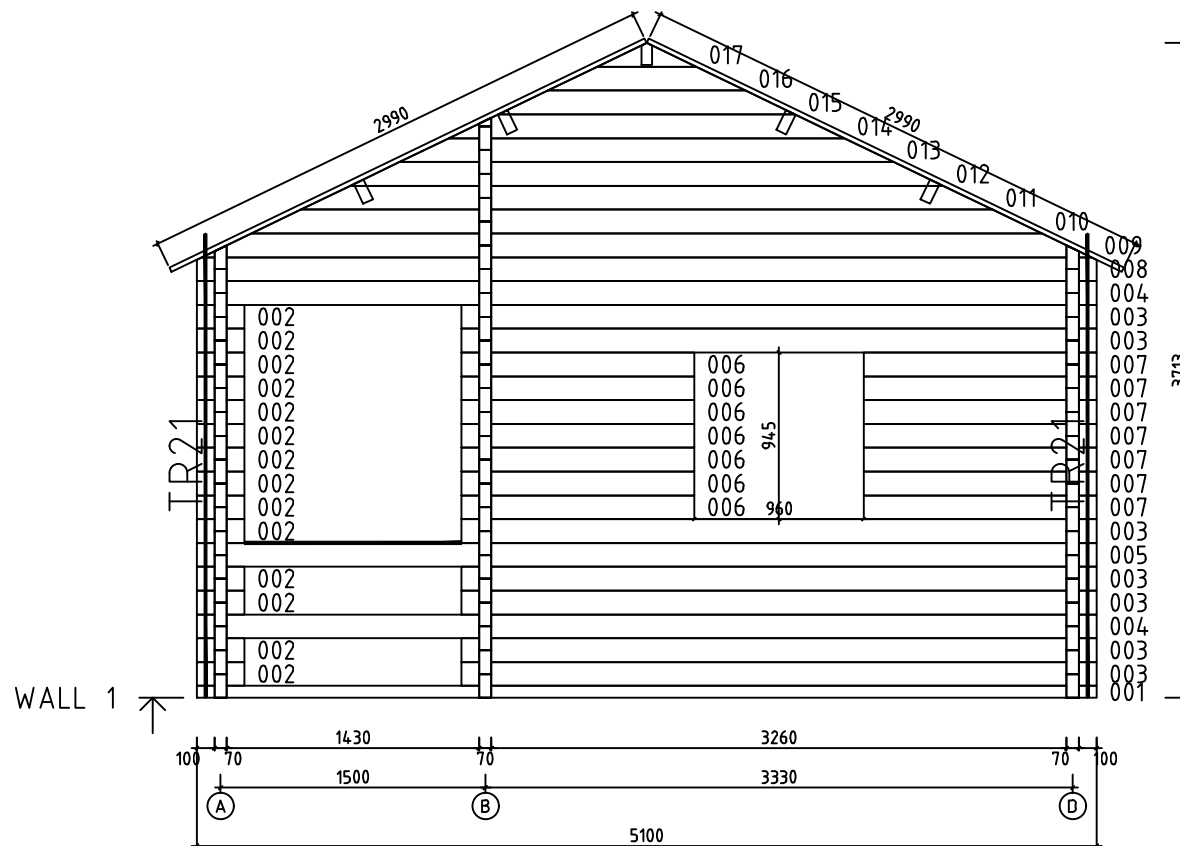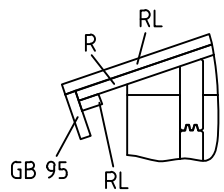


0 0.5m 1.0m 2.0m

Model	Edelweiss70	Page	6
Drawing	WALL 1	Scale	1:30
Material	7x13.5	Date	01.03.2023
File	Edelweiss70.dwg	Drawn by	J.S

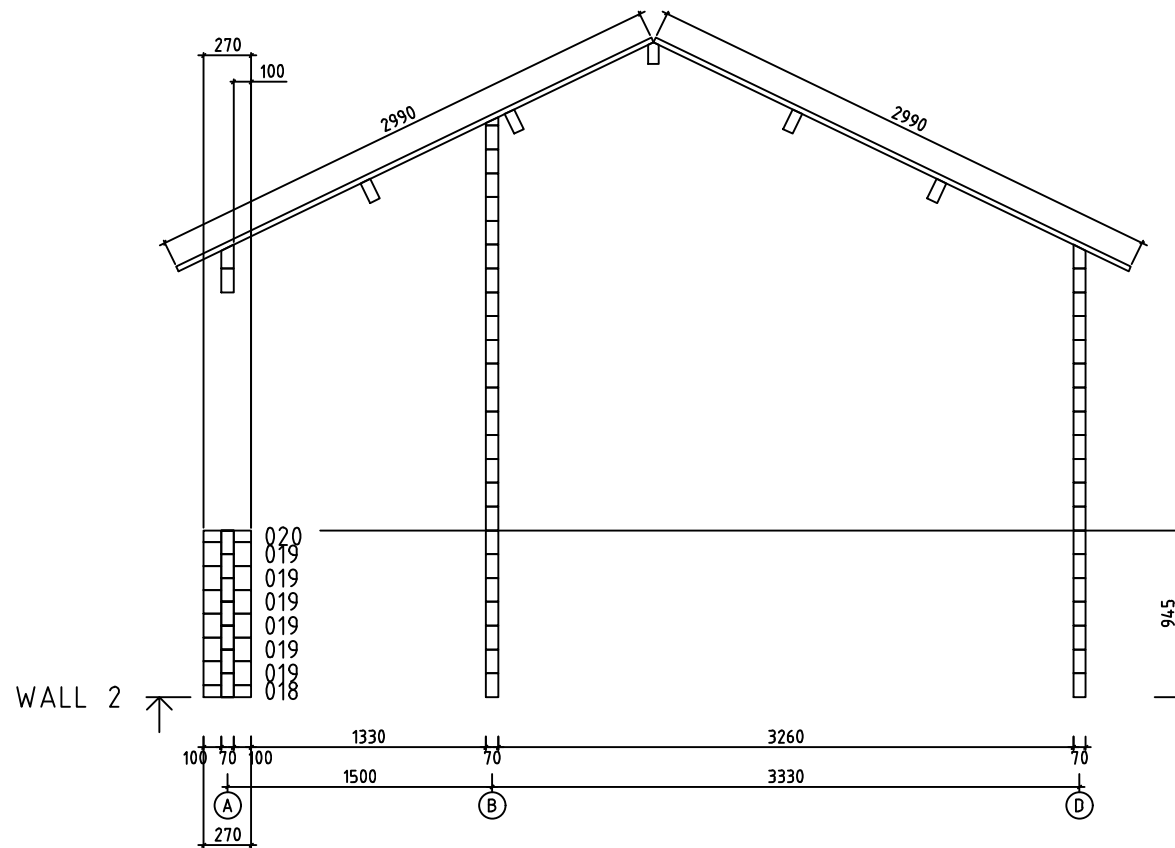


0 0.5m 1.0m 2.0m

Model	Edelweiss70	Page	7
Drawing	WALL 2	Scale	1:30
Material	7x13.5	Date	01.03.2023
File	Edelweiss70.dwg	Drawn by	J.S

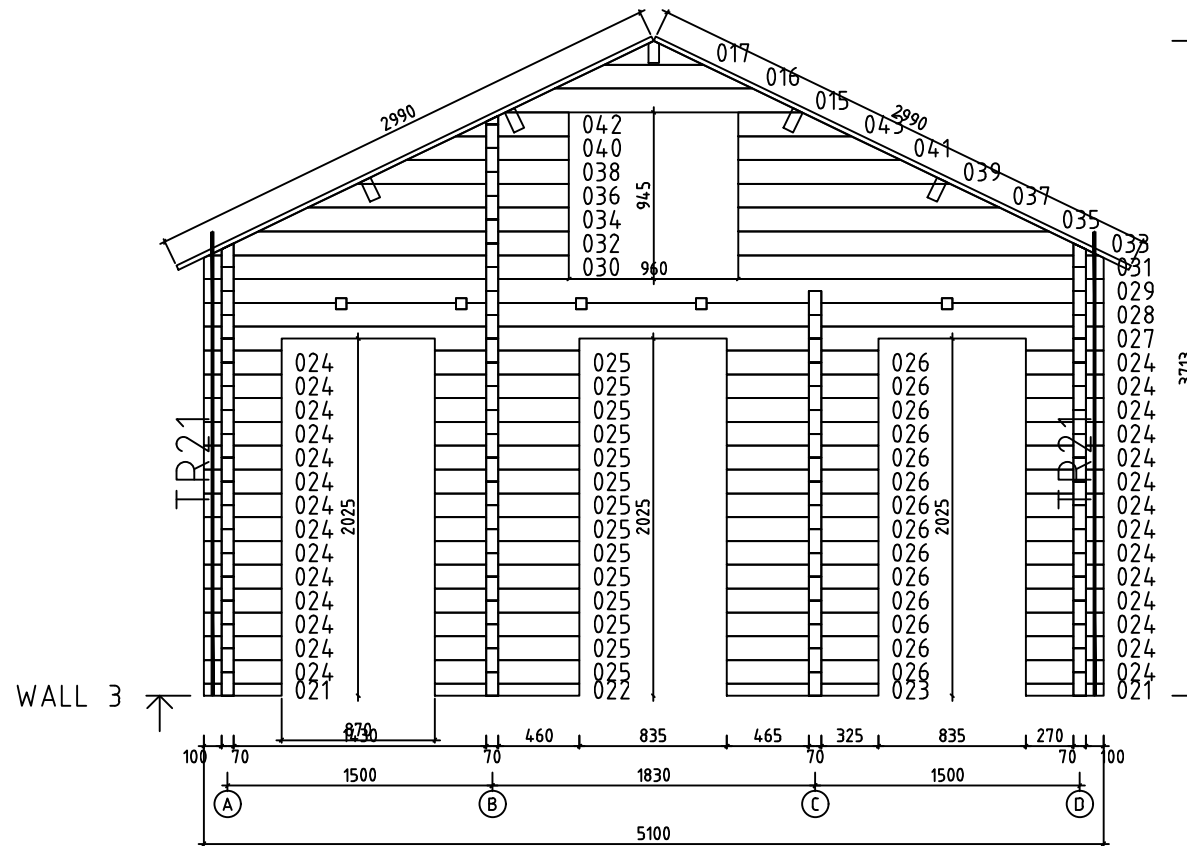



0 0.5m 1.0m 2.0m


Model	Edelweiss70	Page	8
Drawing	WALL 3	Scale	1:30
Material	7x13.5	Date	01.03.2023
File	Edelweiss70.dwg	Drawn by	J.S

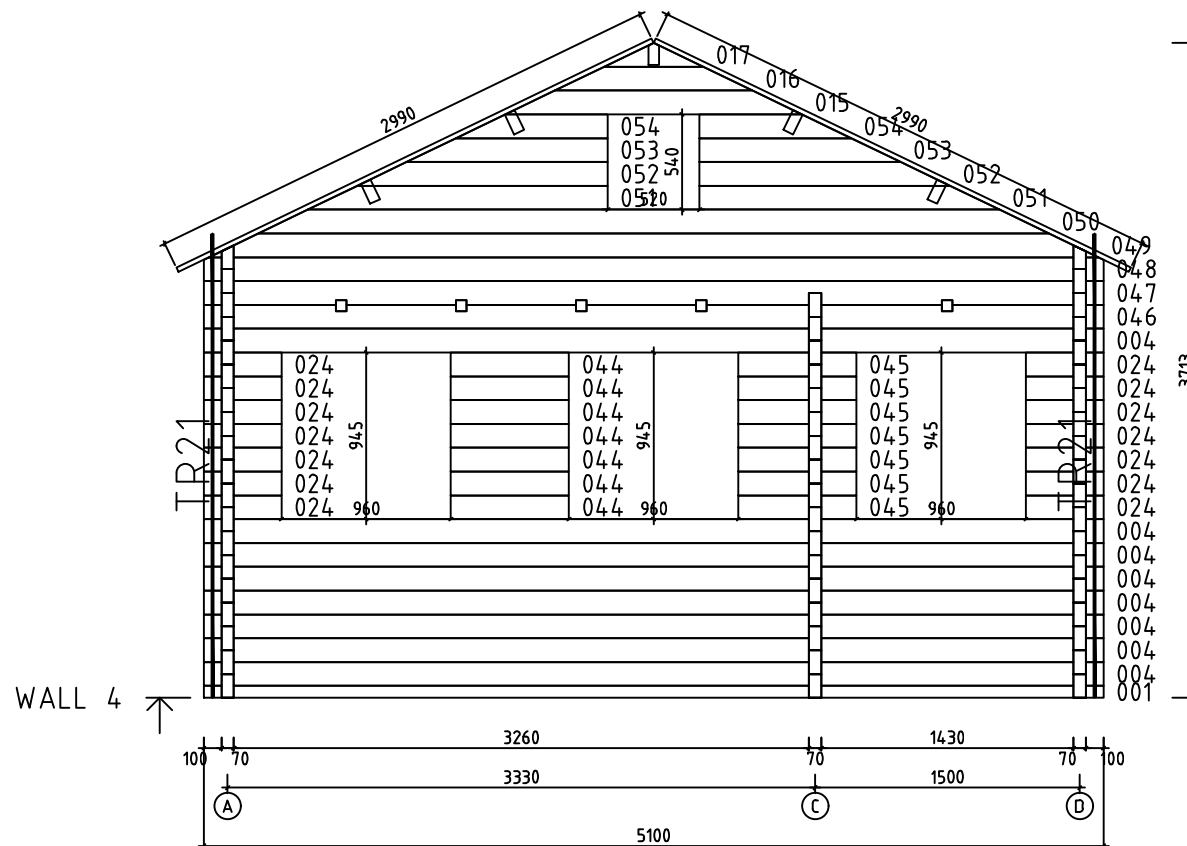

0 0.5m 1.0m 2.0m


Model	Edelweiss70	Page	9
Drawing	WALL 4	Scale	1:30
Material	7x13.5	Date	01.03.2023
File	Edelweiss70.dwg	Drawn by	J.S

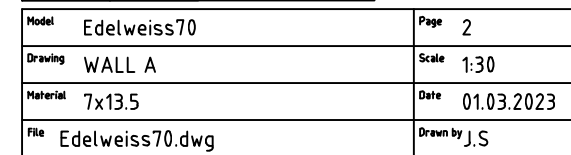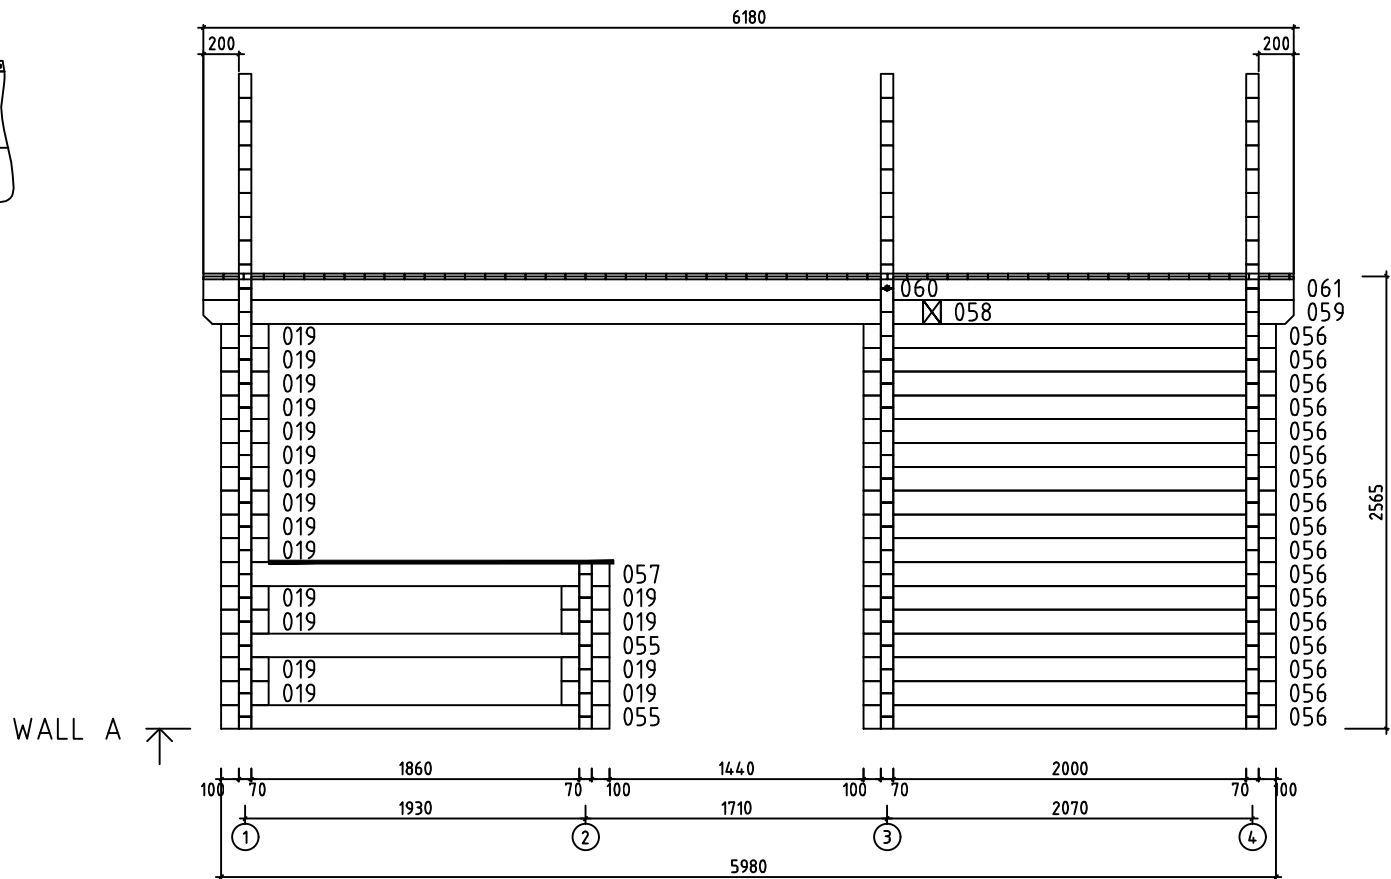

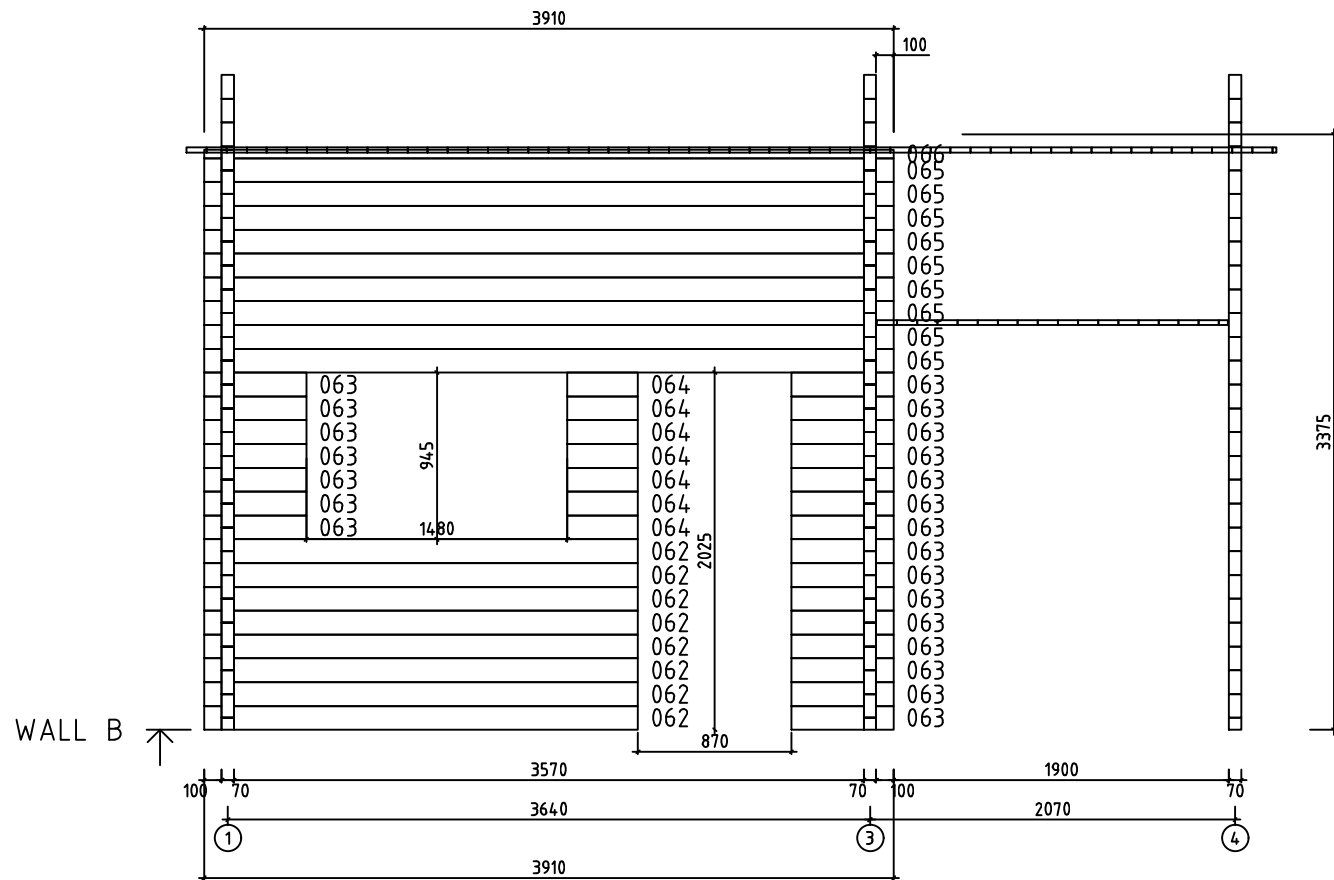


0 0.5m 1.0m 2.0m

Model	Edelweiss70	Page	3
Drawing	WALL B	Scale	1:30
Material	7x13.5	Date	01.03.2023
File	Edelweiss70.dwg	Drawn by	J.S

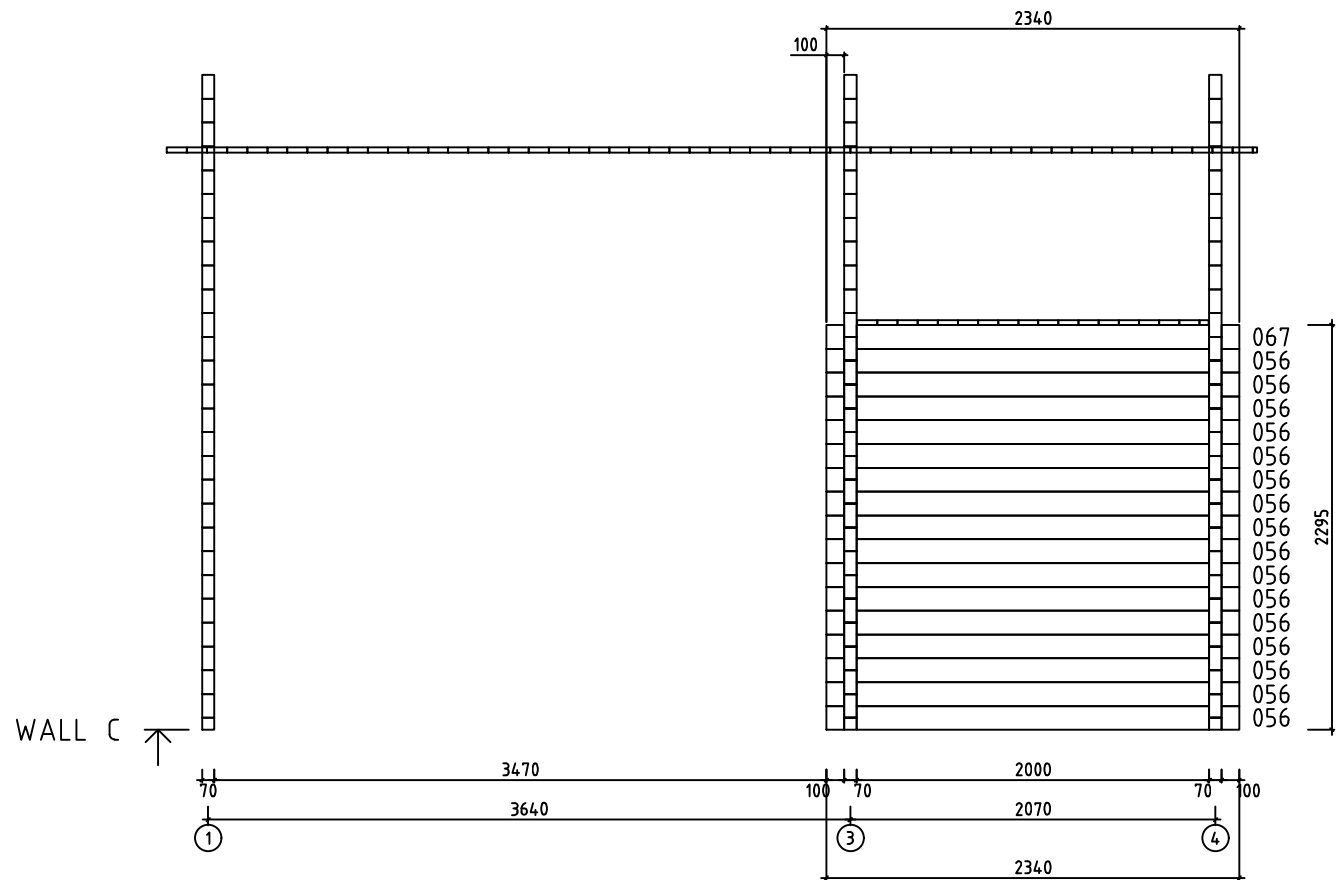


0 0.5m 1.0m 2.0m

Model	Edelweiss70	Page	4
Drawing	WALL C	Scale	1:30
Material	7x13.5	Date	01.03.2023
File	Edelweiss70.dwg	Drawn by	J.S

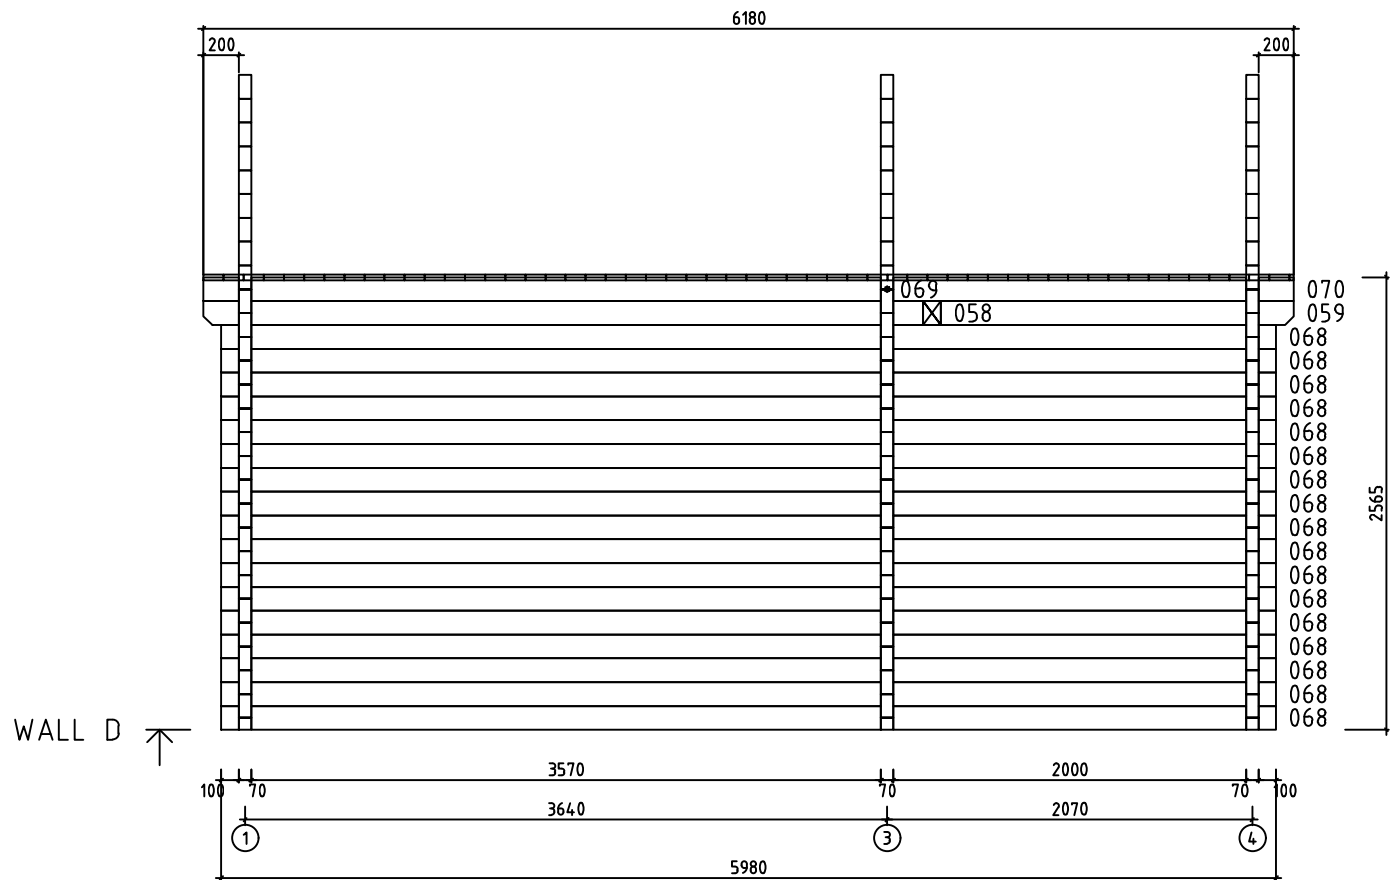


Model	Edelweiss70	Page	5
Drawing	WALL D	Scale	1:30
Material	7x13.5	Date	01.03.2023
File	Edelweiss70.dwg	Drawn by	J.S

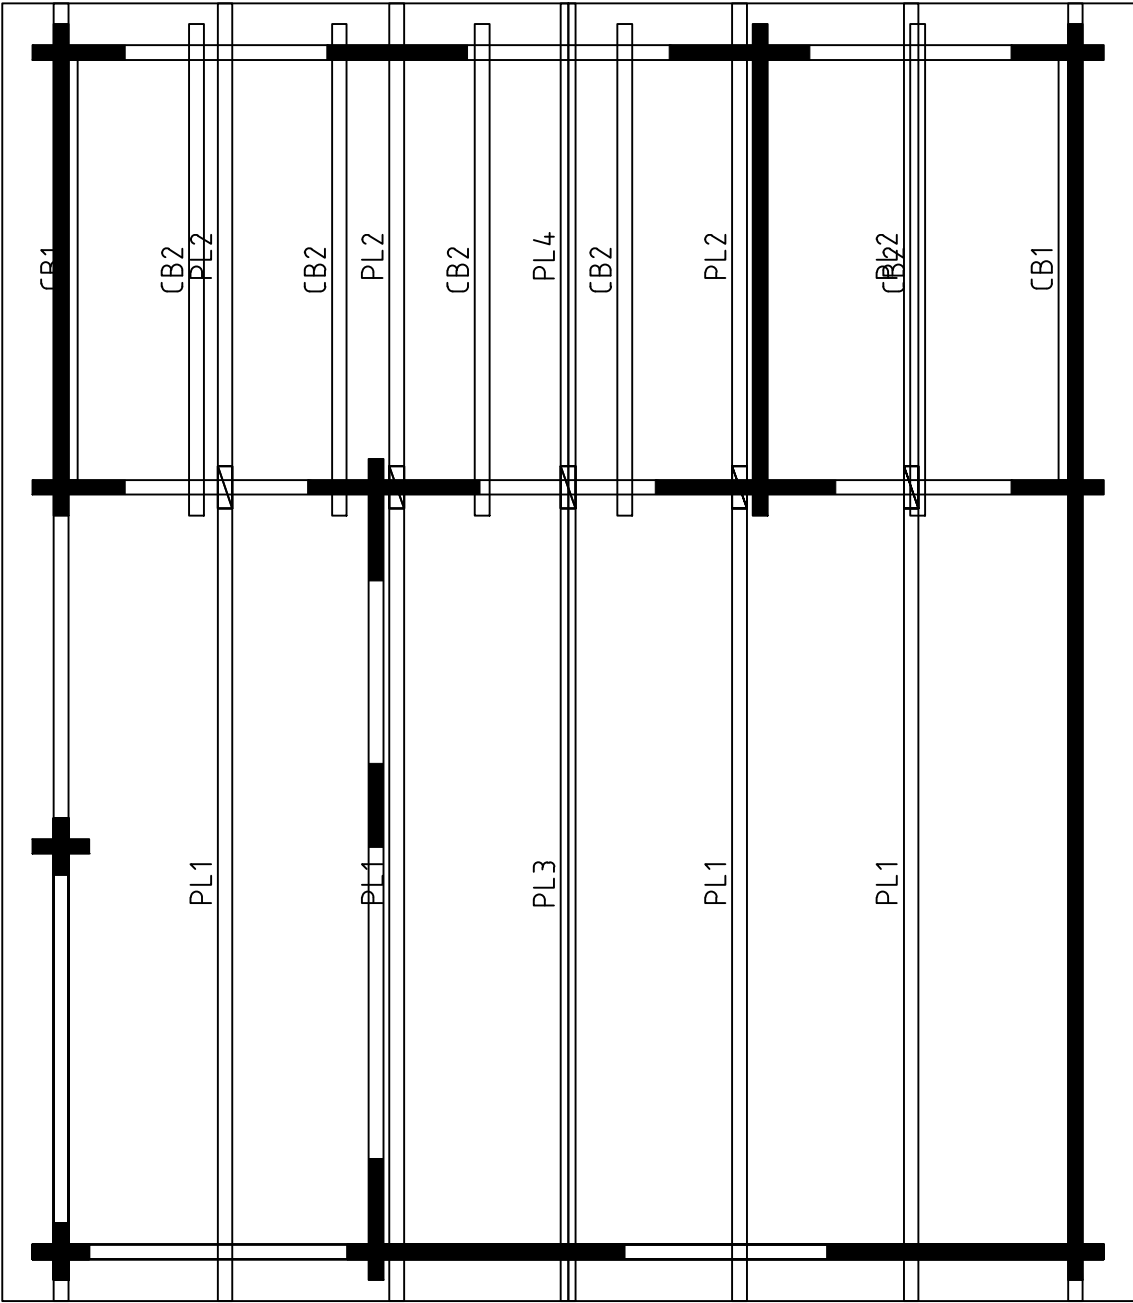






0 0,5m 1,0m 2,0m

Model	Edelweiss70	Page
Drawing	R00F	Scale 1:30
Material	70x135	Date 01.03.2023
File	Edelweiss70.dwg	Drawn by J.S

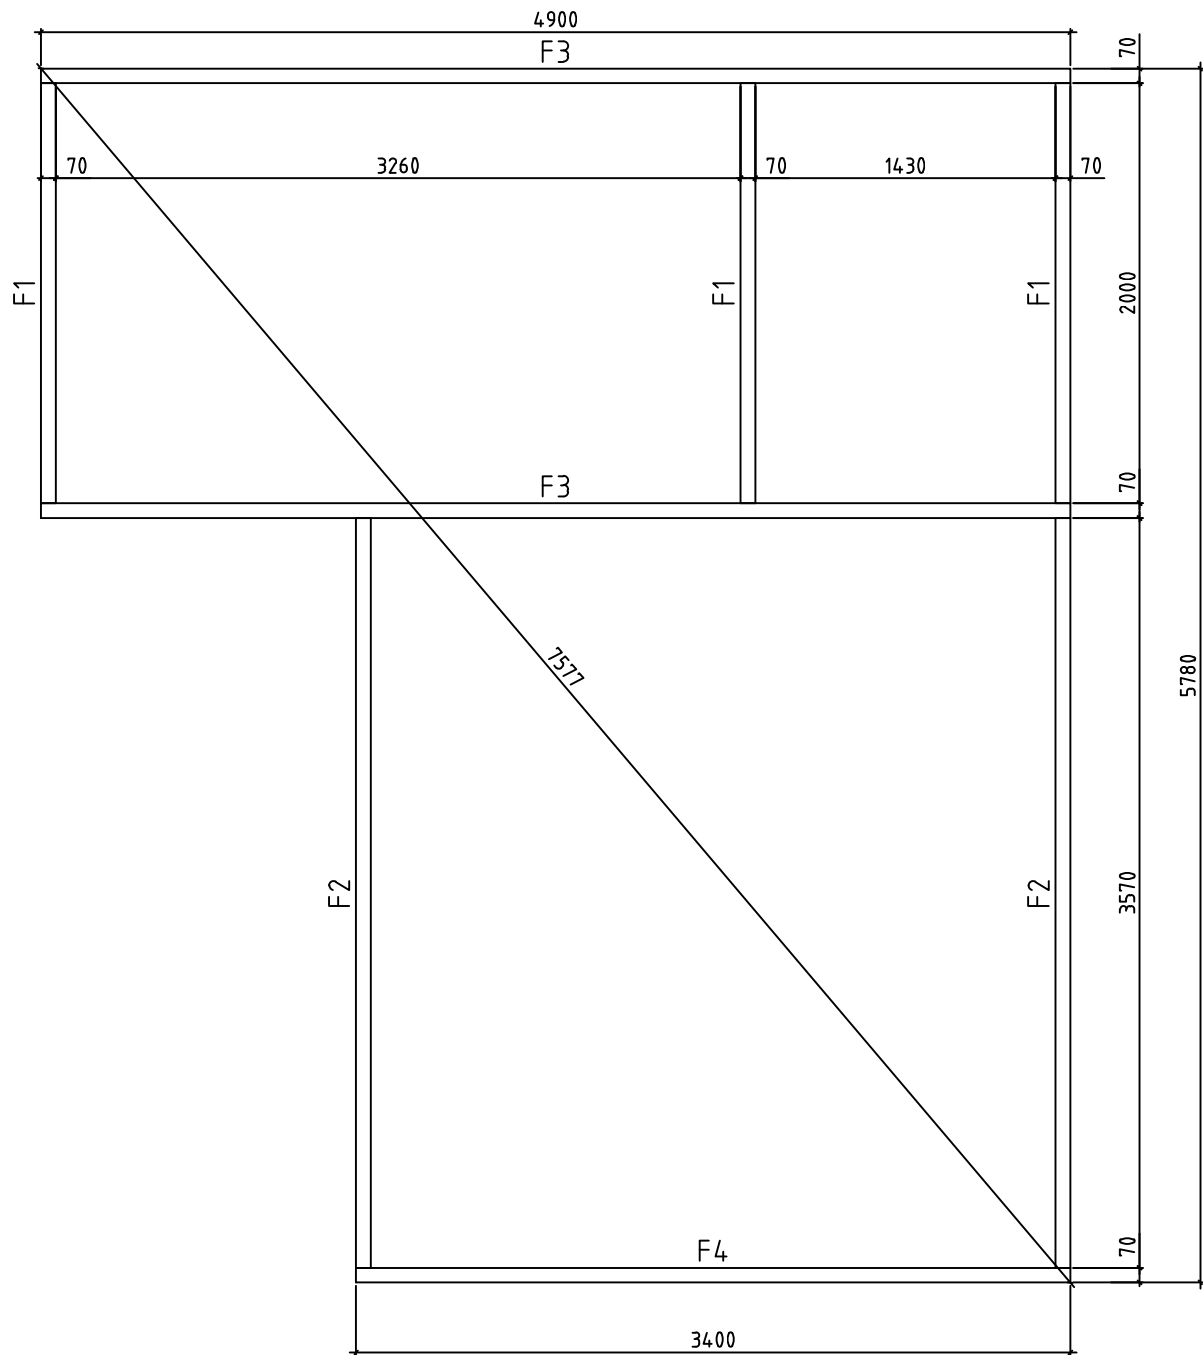

0 0.5m 1.0m 2.0m

Model	Edelweiss70	Page	
Drawing	FOUNDATION	Scale	1:30
Material	70x135	Date	01.03.2023
File	Edelweiss70.dwg	Drawn by	J.S

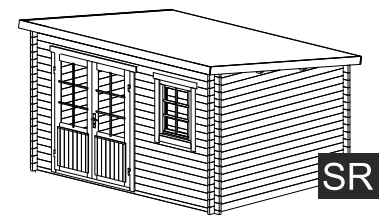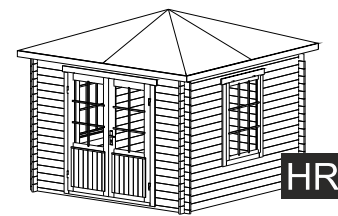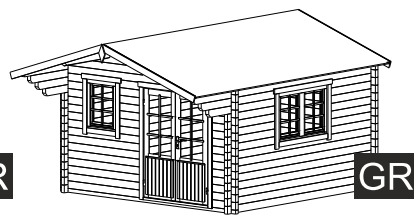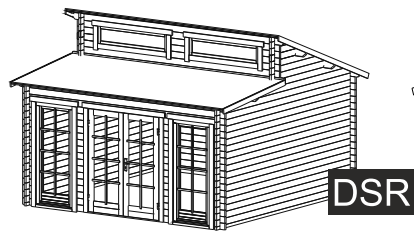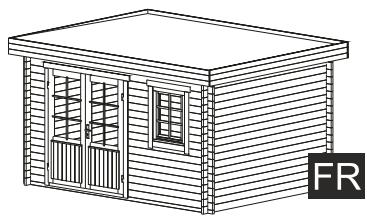



FR

DSR

GR


HR

SR

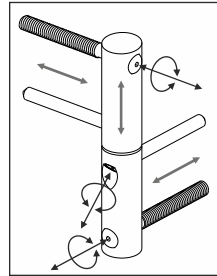
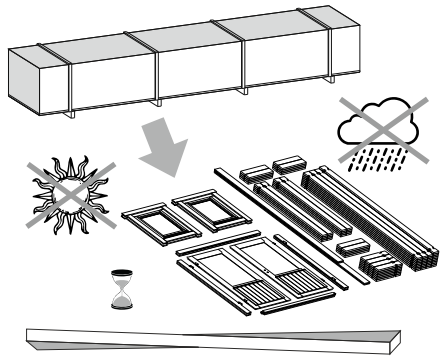


ADJUSTABLE HINGES


3.

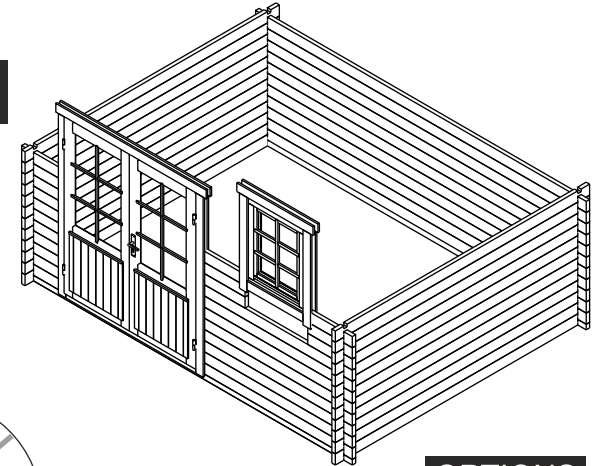

1.

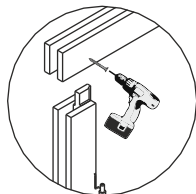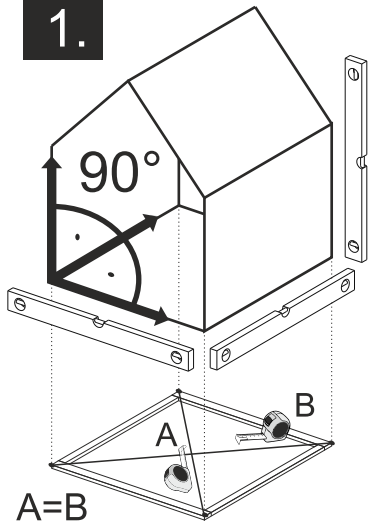


TYPE- B
4x60

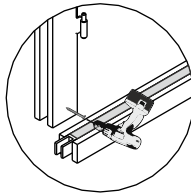


TYPE- A
5x70

NB!

OPTIONS

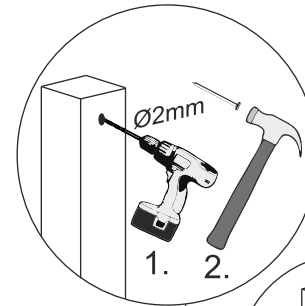


1. 2.

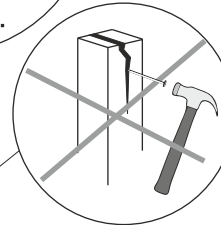


OPTIONS

Ø4mm

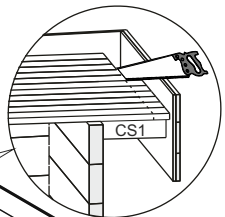





Ø4mm

4.



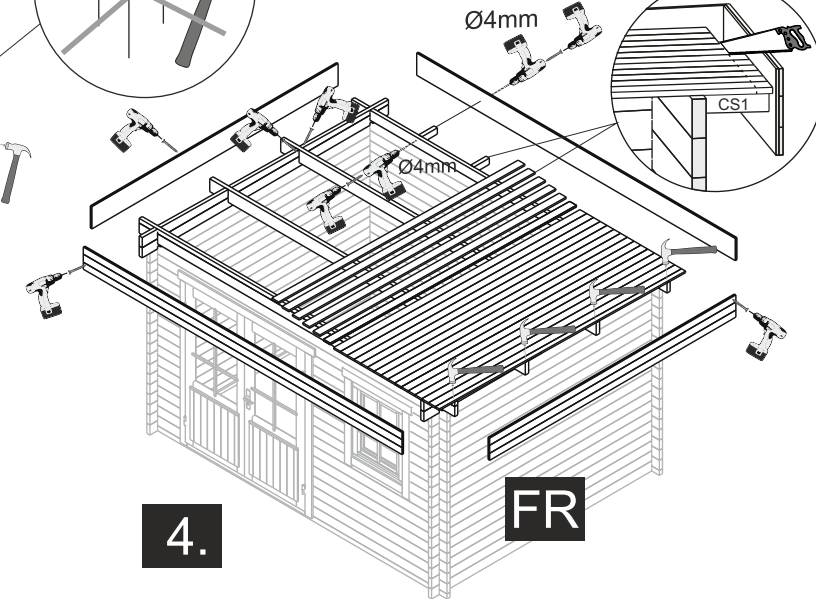










FR

The guide is illustrative. This guide is not project specification.
Der Leitfaden ist illustrativ. Dieser Leitfaden ist keine Projektspezifikation.
De gids is illustratief. Deze gids is geen projectspecificatie.

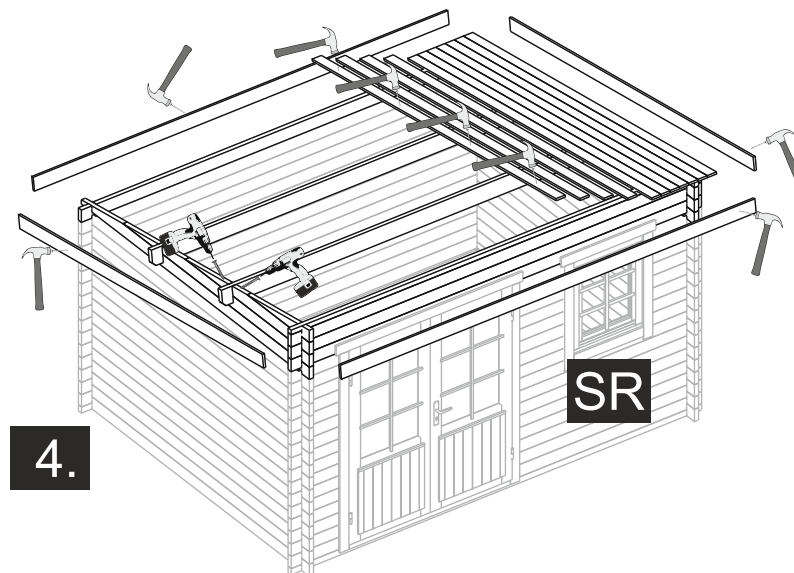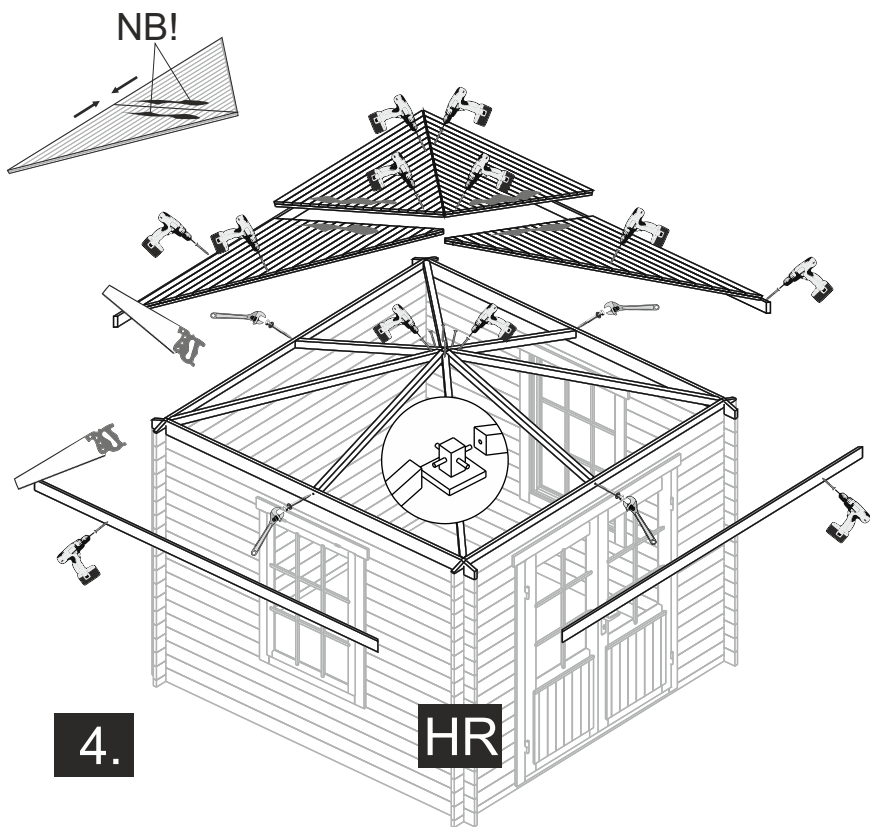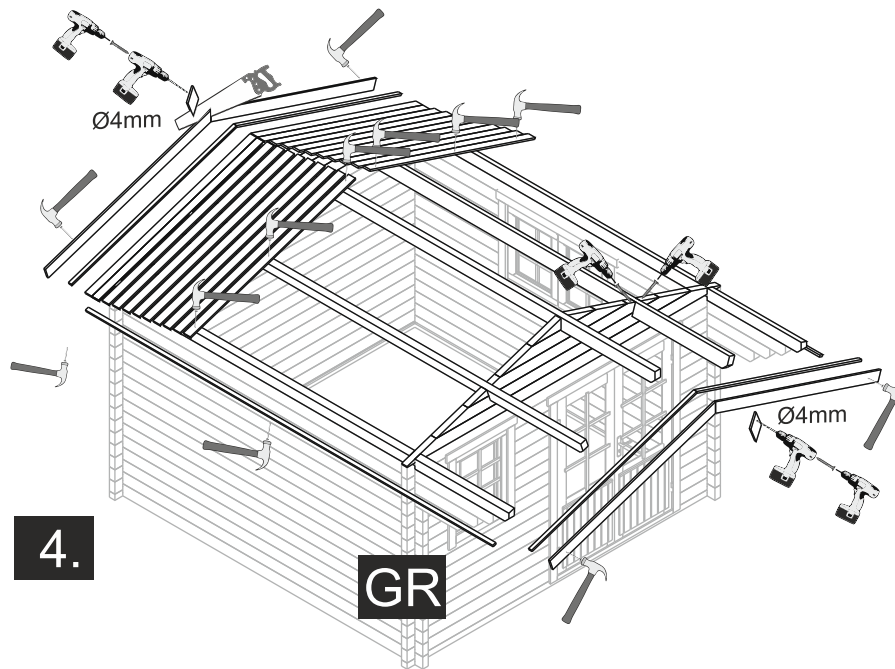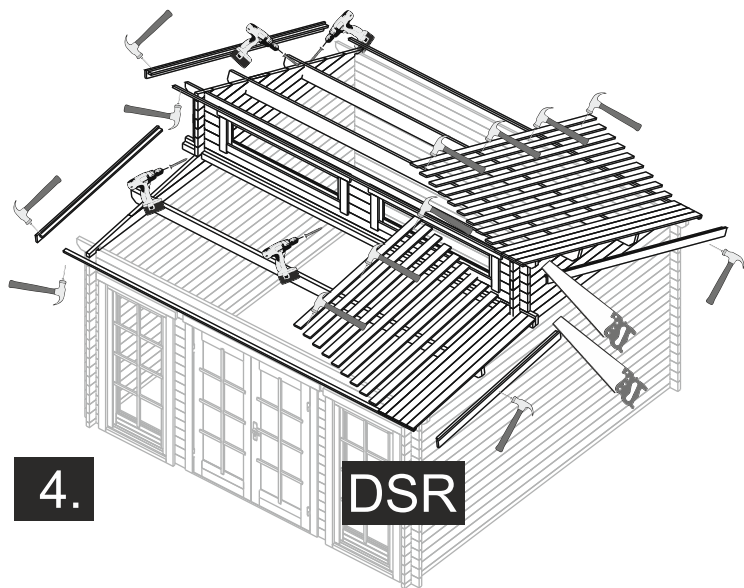

OPTIONS

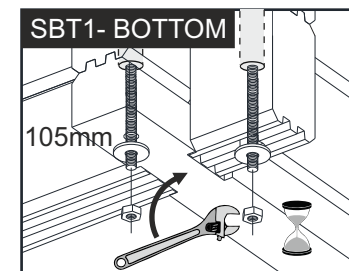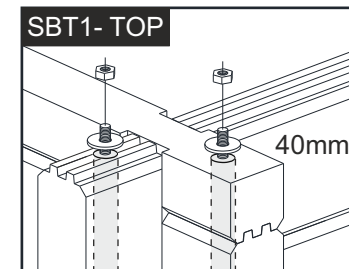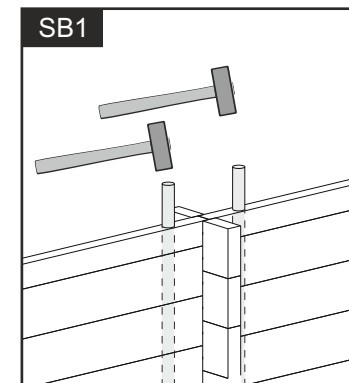

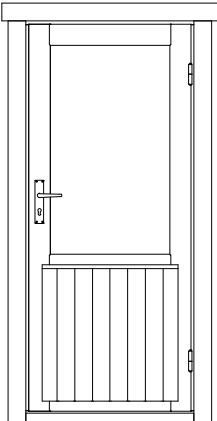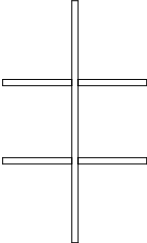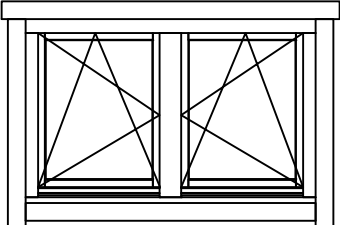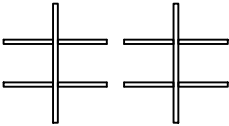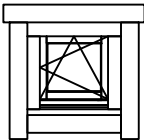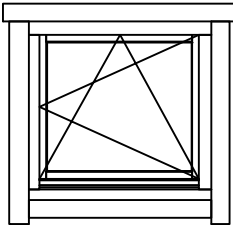  Pos	Specification-Spezifikation-Specificatie-Nomenclature-Elementi-Especificacion Edelweiss70	Qty	Profile (mm)	Lenght (mm)
	DOOR 850x1980 SD6 85x198 ISO R  Door Glazing Bar Türsprossen Deurroeden 	2		
	WINDOW 1470x900 DW6DK 147x90 ISO  Window Glazing Bar Fenstersprossen Raamroeden 	1		
	WINDOW 510x510 W4DK 51x51 ISO R  Window Glazing Bar Fenstersprossen Raamroeden 	1		
	WINDOW 950x900 W6DK 95x90 ISO R  Window Glazing Bar Fenstersprossen Raamroeden 	4		
	Door Set-Tür Satz-Deur Set		2	
	Nail-Nagel-Spijker 1.6x30		50	1.6x30
	Window Handle Set-Fenstergriff Satz-Raamgreep Set	 3x25	7	
Model Edelweiss70		Material		Page 1/1