
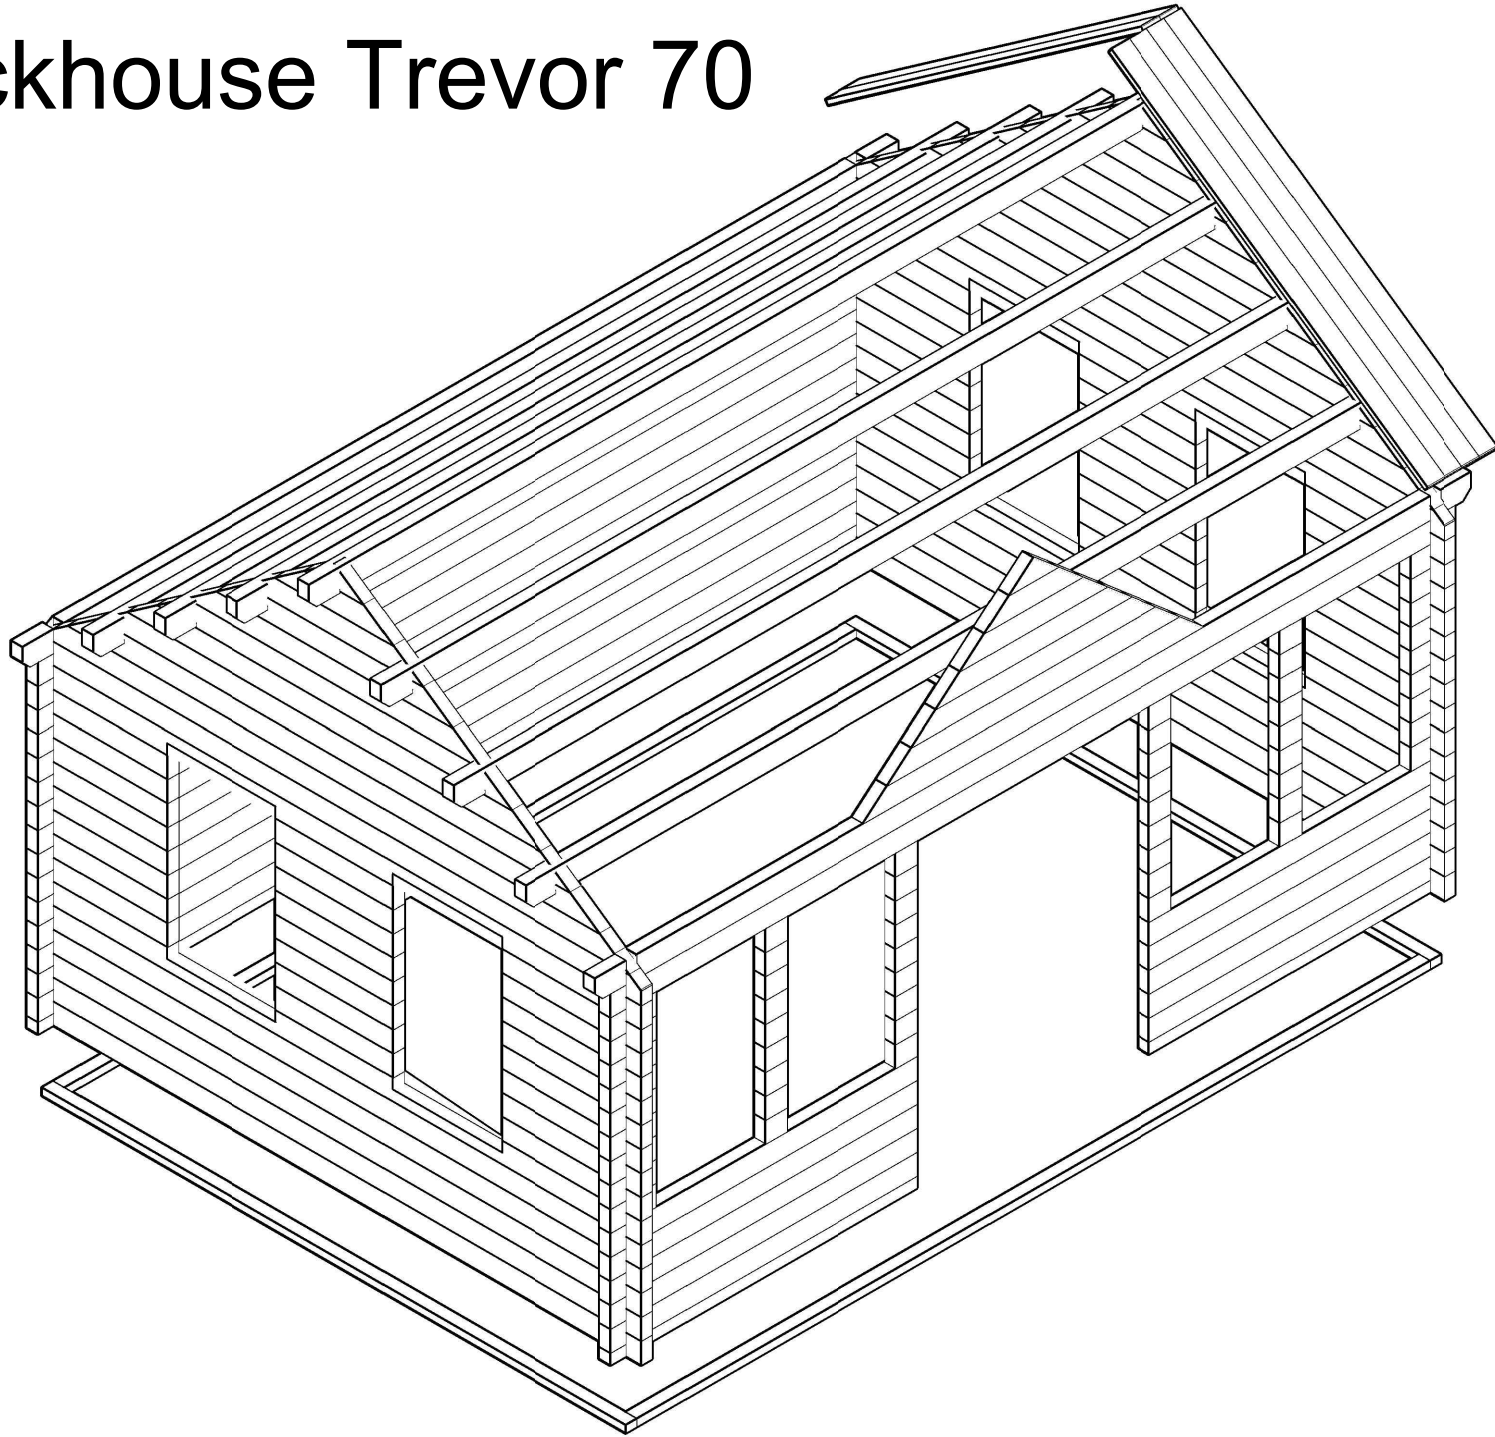
 
 
 
 
 
 
 
 
 
 
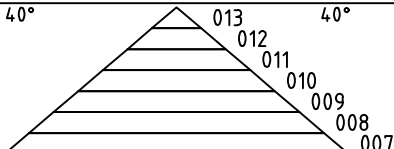
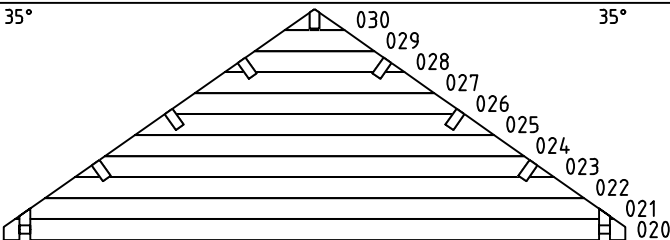
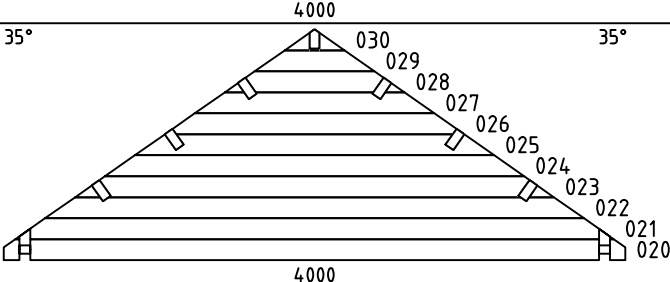
 
 
 
 




Clockhouse Trevor 70

 


Pos	Specification-Spezifikation-Specificatie-Nomenclature-Elementi-Especificación Clockhouse Trevor 70	Qty	Profile (mm)	Lenght (mm)
001		2	70x68	1995
002		10	70x135	1995
003		18	70x135	295
004		36	70x135	140
005		16	70x135	5500
006		2	70x135	5700
014		1	70x68	5500
015		10	70x135	4000
016		2	70x135	4000
017		32	70x135	910
018		16	70x135	760
019		2	70x135	4000
W1-1		1		
WA-1		1		
WB-1		1		
F2	FOUNDATION-FUNDAMENT-FONDATION-FONDAZIONE-VIGAS DE CIMENTACIÓN	2	70x44	5160
F1	FOUNDATION-FUNDAMENT-FONDATION-FONDAZIONE-VIGAS DE CIMENTACIÓN	2	70x44	3800
PL1	PURLIN-DAKBALK-DACHPFETTE-PANNE-ARCARECCIO-CORREA	6	70x144	5700
Model	Clockhouse Trevor 70	Material	Page	1/2

Pos	Specification-Spezifikation-Specificatie-Nomenclature-Elementi-Especificacion Clockhouse Trevor 70	Qty	Profile (mm)	Lenght (mm)
PL2	 PURLIN-DAKBALK-DACHPFETTE-PANNE-ARCARECCIO-CORREA	1	70x144	5700
R-1	Roof board-Dachbrett-Dakplank-Volige-Tavola tetto-Tabla de tejado 	100+2	114x28	2510
GB-1	Gable board 120-Giebelblende-Gevelplank-Planche de rive-Tavola di bordo-Tabla de borde 	2	18x120	1500
GB-2	Gable board 120-Giebelblende-Gevelplank-Planche de rive-Tavola di bordo-Tabla de borde 	8	18x120	2550
RL-1	Roofing lath 3000-Giebelste-Gevellijst-Latte de rive-Listello di bordo-Listones de borde 	18	18x40	27rmt.
TRS21	Threaded rod kit M10 2-Gewindestange satz-Draadstang set-Kit de tiges filetées-Kit barra filettata-Kit barra roscada 	4	M10	2265
D	Diamond 	3		
RP1	Roof panel 1-Dach elemente-Dakpanelen-Panneau de toit-Pannello da tetto-Panel de tejado 	1+1	1415x1350	
Model	Clockhouse Trevor 70	Material	Page	2/2

H = 1.500 m
TOTAL: 18.89 m²

 
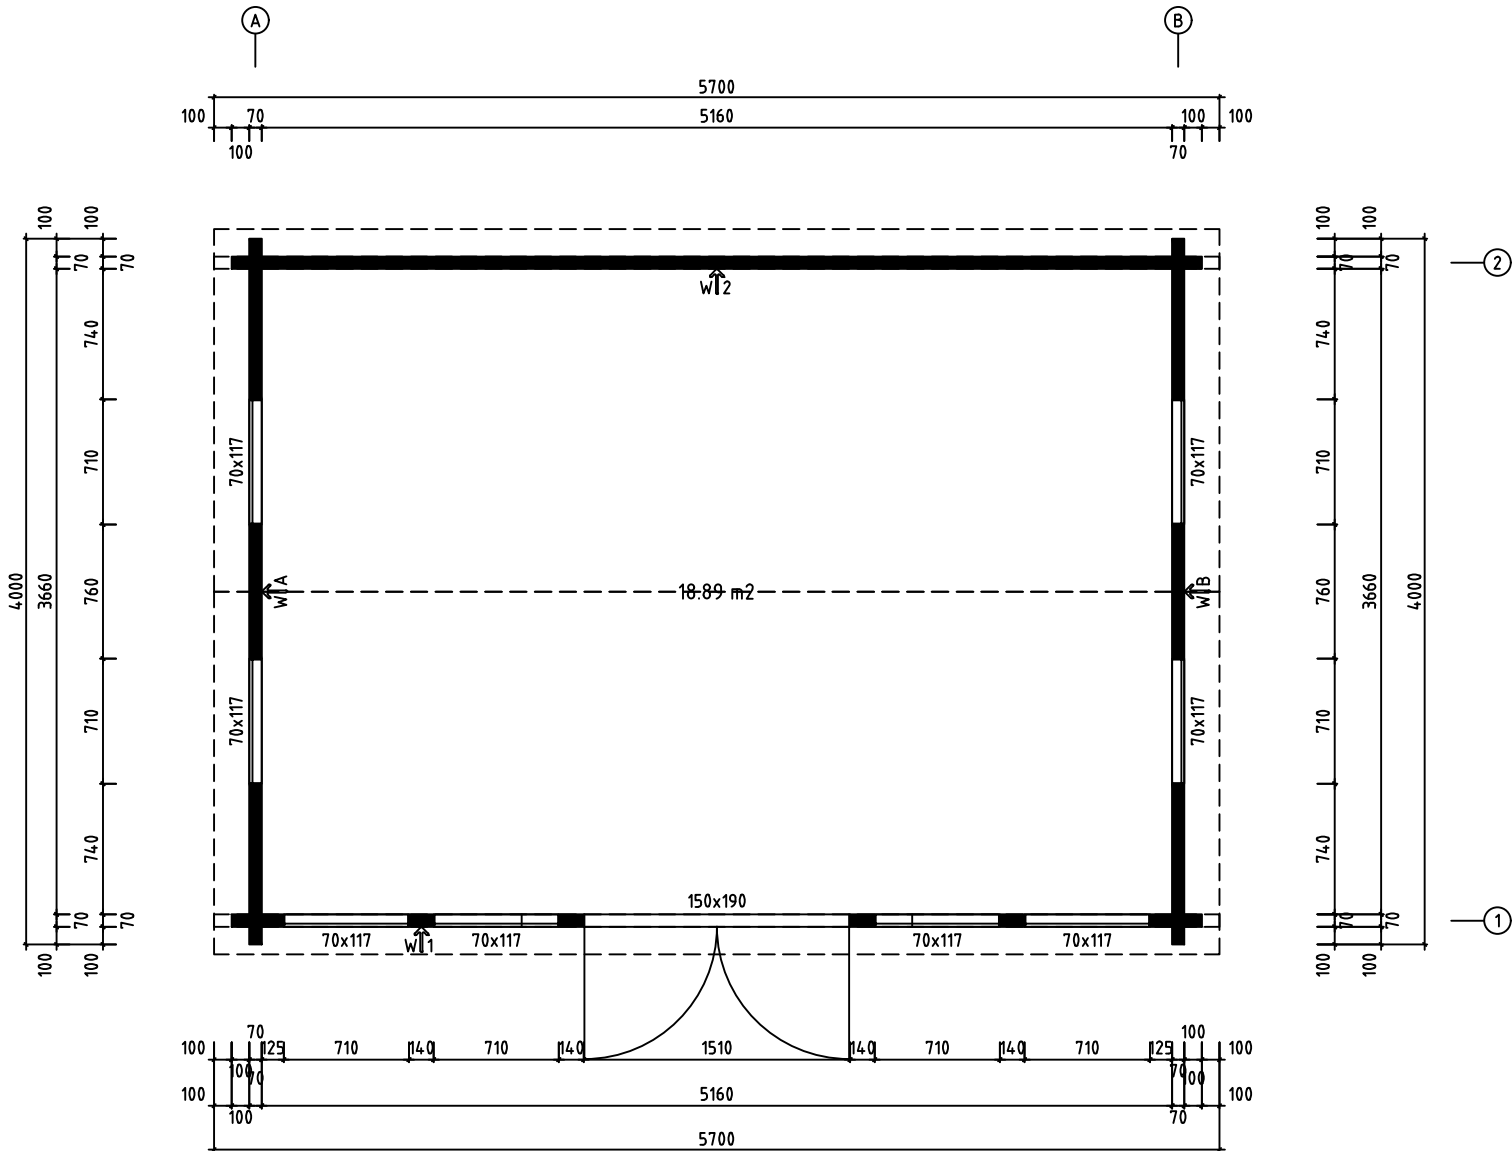


Model	Clockhouse Trevor 70	Page	
Drawing	PLAN	Scale	1:30
Material	70x135	Date	16.05.2023
File	Clockhouse Trevor 70.dwg	Drawn by	


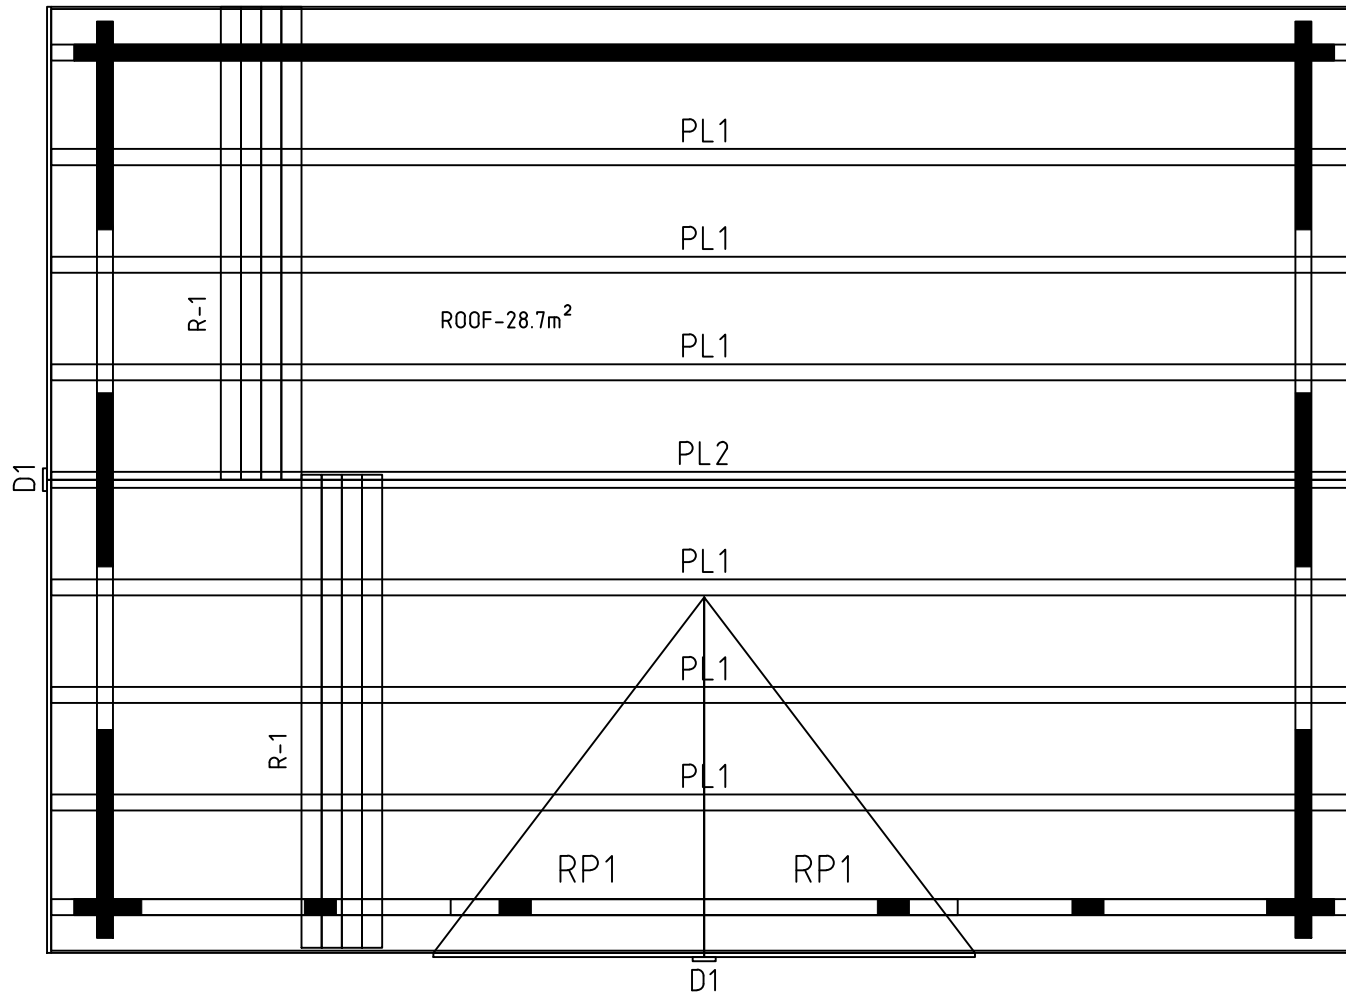


0 0.5m 1.0m 2.0m

Model	Clockhouse Trevor 70	Page
Drawing	R00F	Scale 1:30
Material	70x135	Date 16.05.2023
File	Clockhouse Trevor 70.dwg	Drawn by

 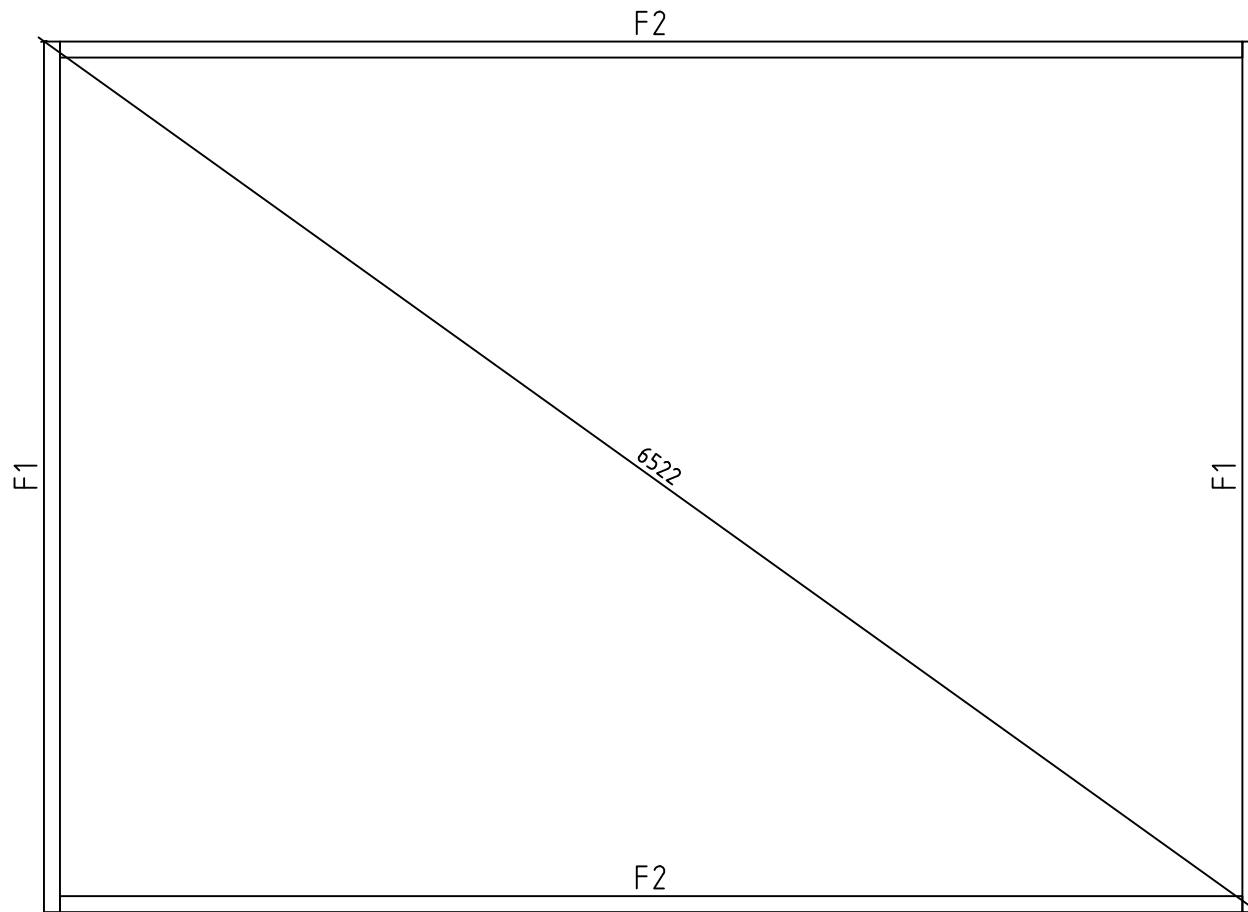


Model	Clockhouse Trevor 70	Page	
Drawing	FOUNDATION	Scale	1:30
Material	70x135	Date	16.05.2023
File	Clockhouse Trevor 70.dwg	Drawn by	

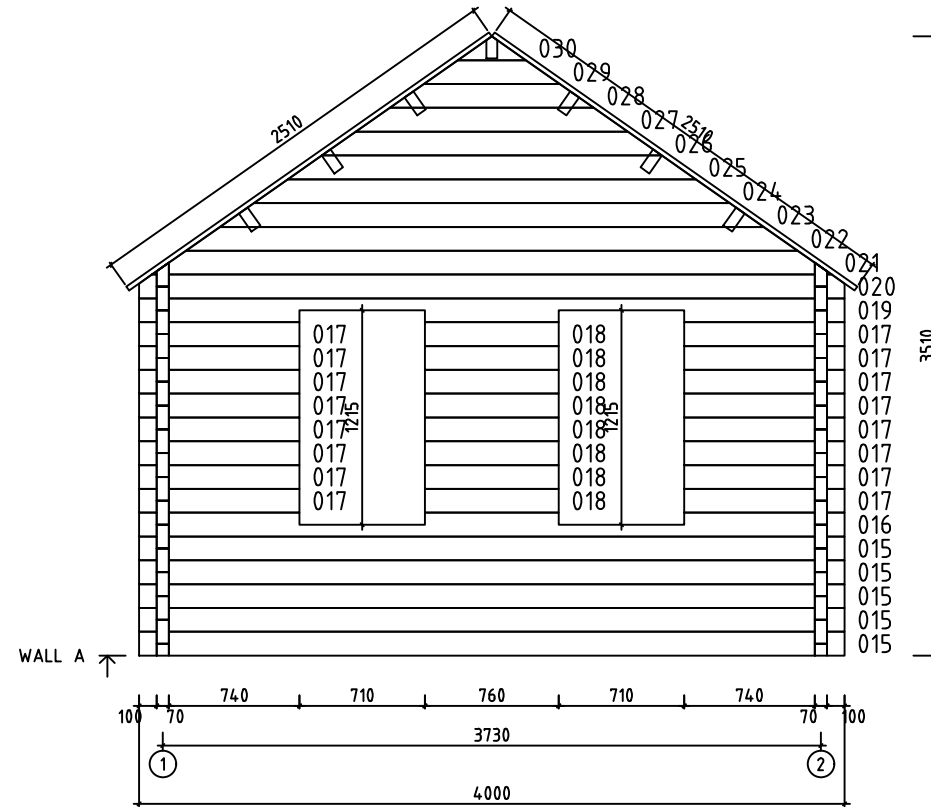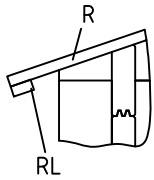



0 0.5m 1.0m 2.0m

Model	Clockhouse Trevor 70	Page	3
Drawing	WALL A	Scale	1:30
Material	7x13.5	Date	16.05.2023
File	Clockhouse Trevor 70.dwg	Drawn by	

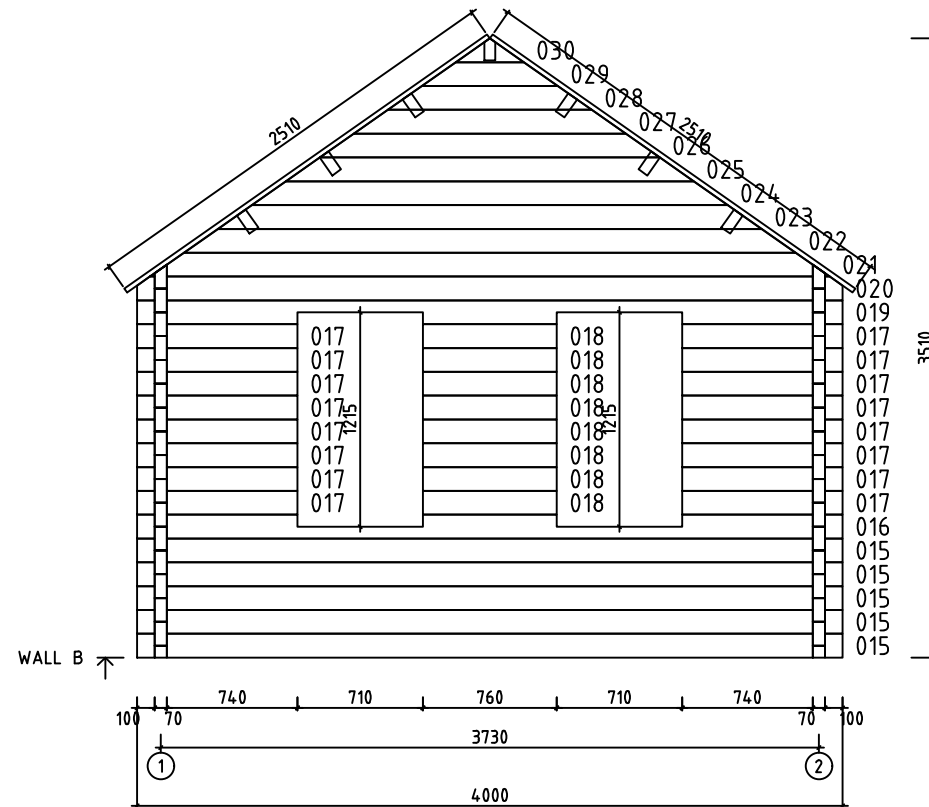


0 0.5m 1.0m 2.0m

Model	Clockhouse Trevor 70	Page	4
Drawing	WALL B	Scale	1:30
Material	7x13.5	Date	16.05.2023
File	Clockhouse Trevor 70.dwg	Drawn by	






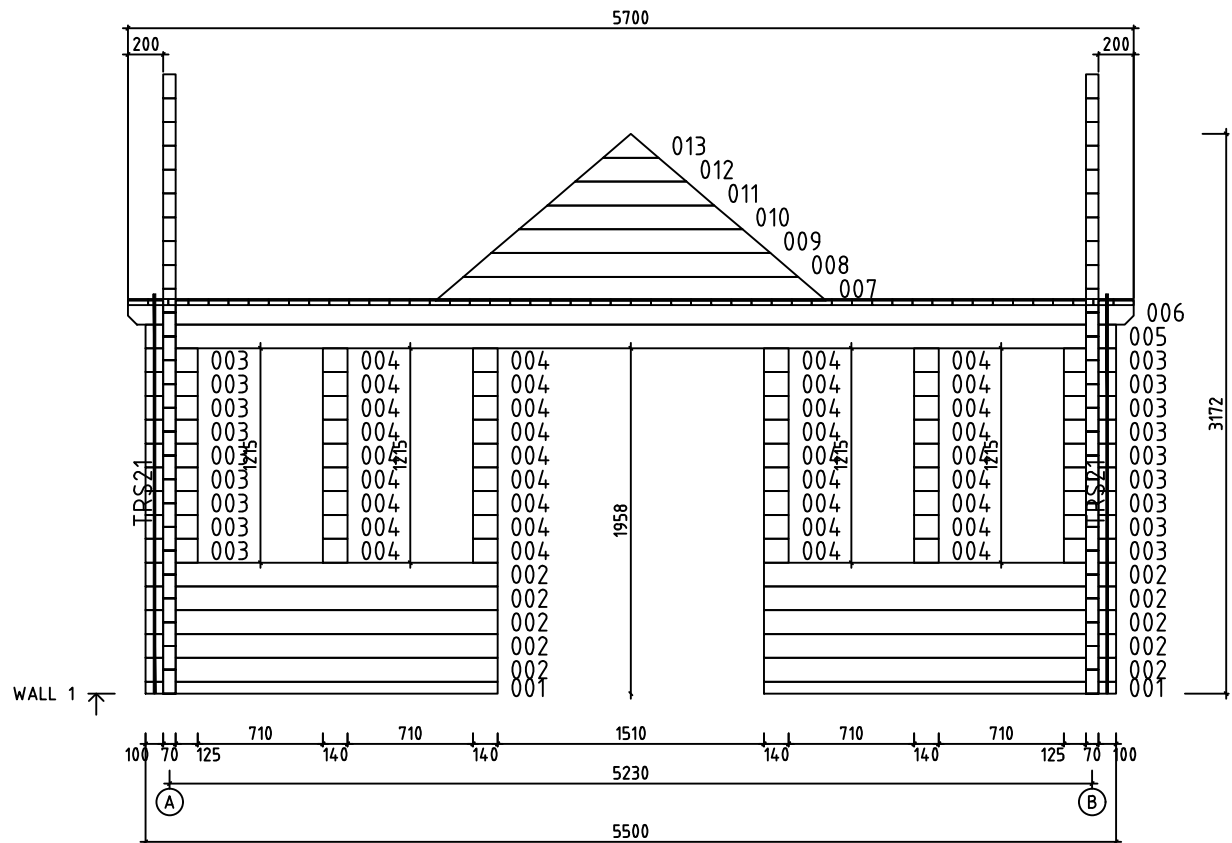
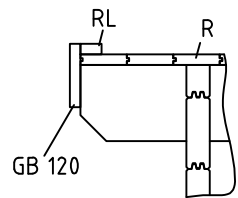


0 0.5m 1.0m 2.0m

Model	Clockhouse Trevor 70	Page	5
Drawing	WALL 1	Scale	1:30
Material	7x13.5	Date	16.05.2023
File	Clockhouse Trevor 70.dwg	Drawn by	

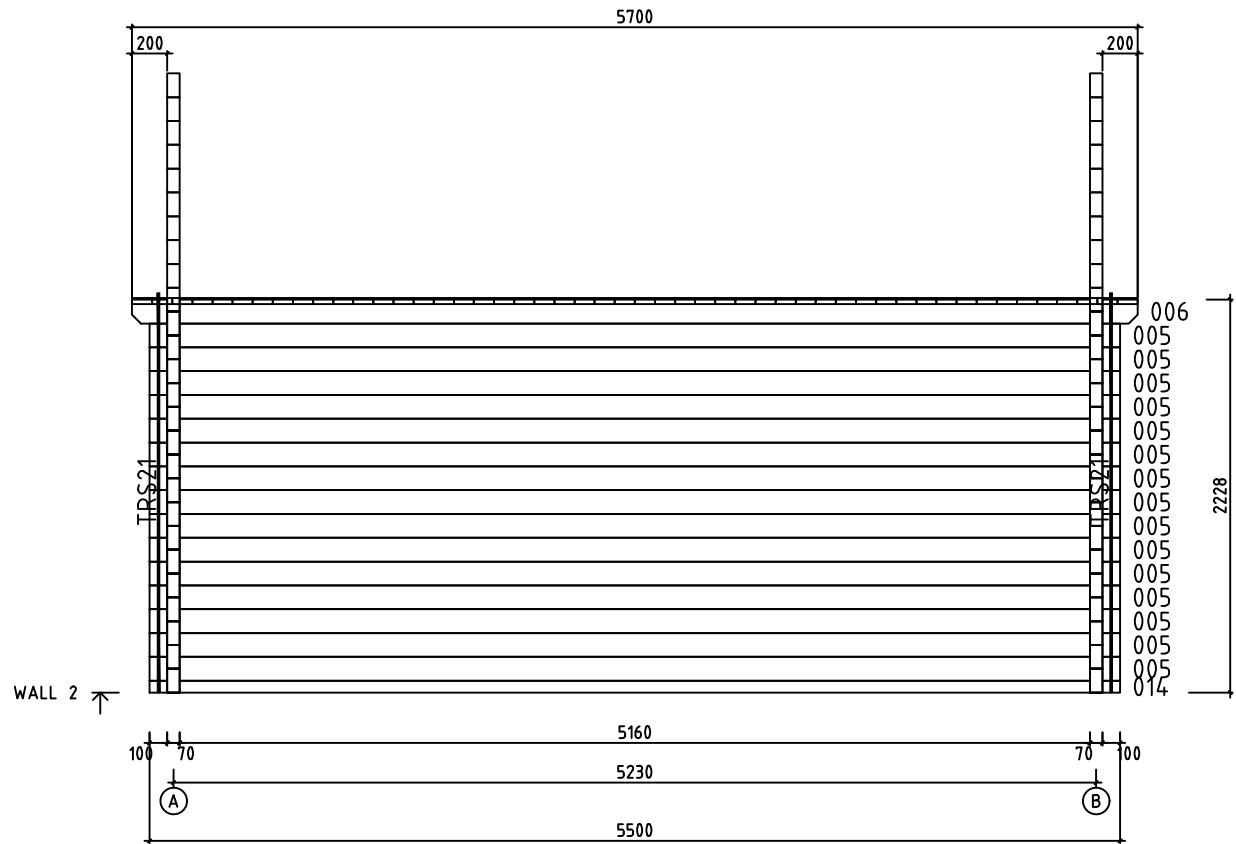


0 0.5m 1.0m 2.0m	
Model	Clockhouse Trevor 70
Page	6
Drawing	WALL 2
Scale	1:30
Material	7x13.5
Date	16.05.2023
File	Clockhouse Trevor 70.dwg
Drawn by	

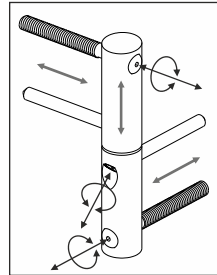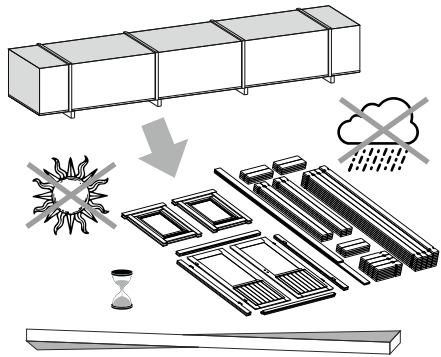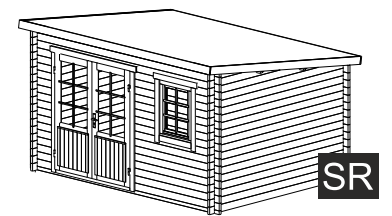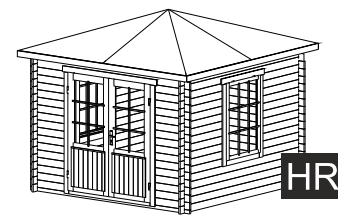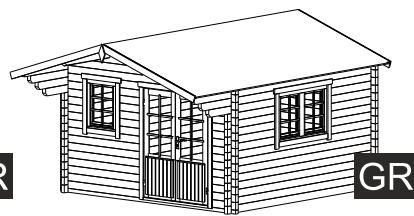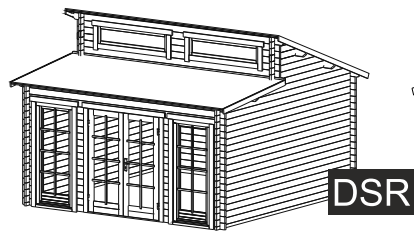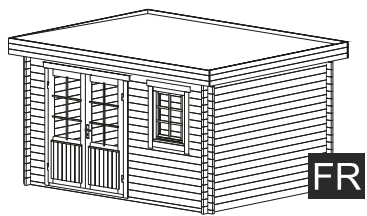



ADJUSTABLE HINGES

3.

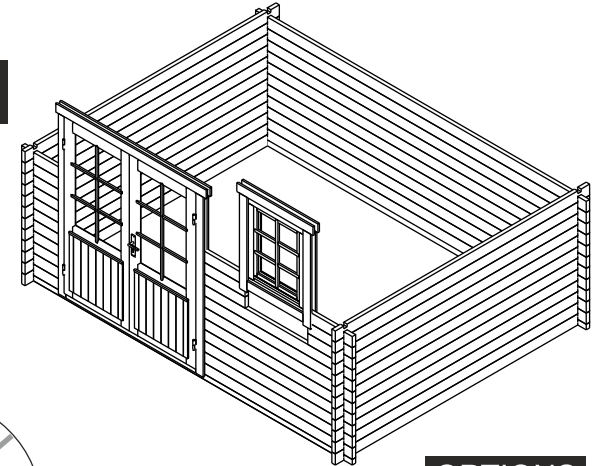


OPTIONS

1.

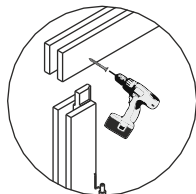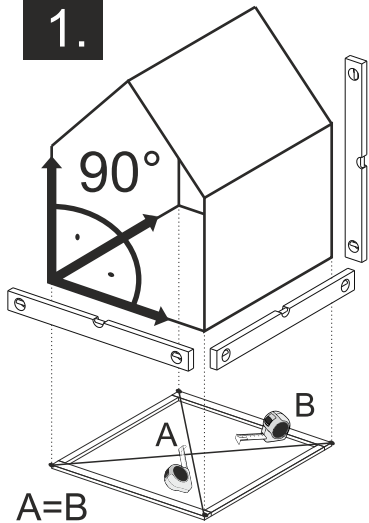


TYPE- B
4x60

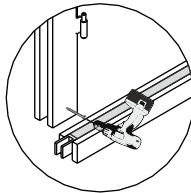


TYPE- A
5x70

NB!


OPTIONS

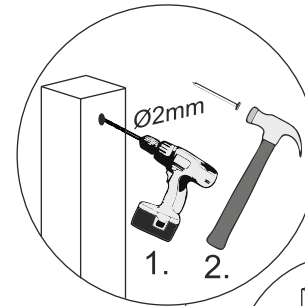

1. 2.




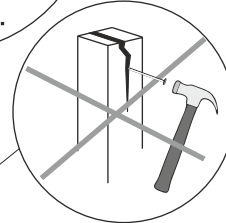


4.



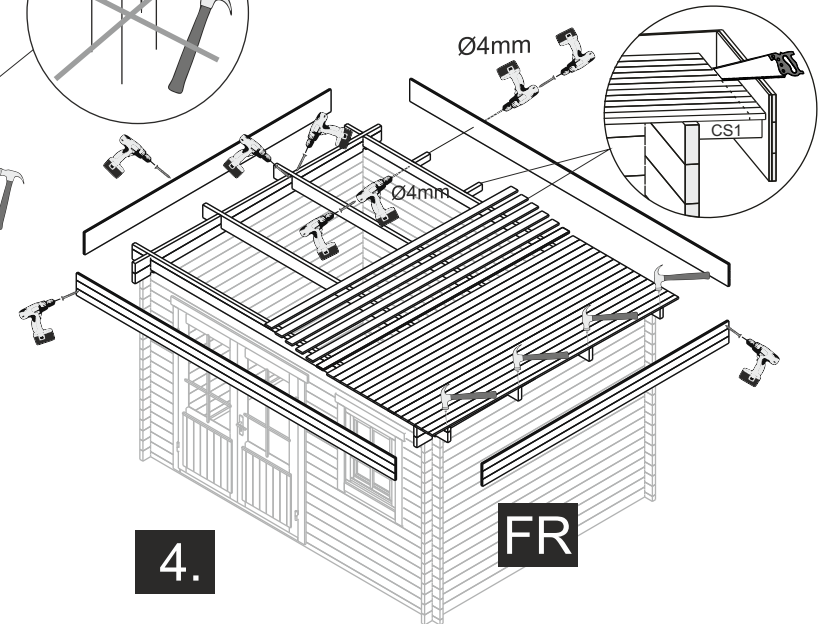






FR

The guide is illustrative. This guide is not project specification.
Der Leitfaden ist illustrativ. Dieser Leitfaden ist keine Projektspezifikation.
De gids is illustratief. Deze gids is geen projectspecificatie.

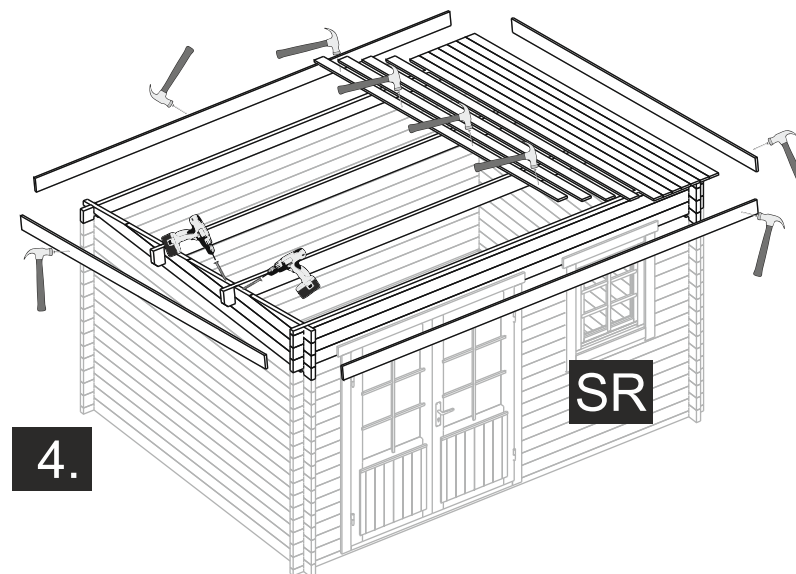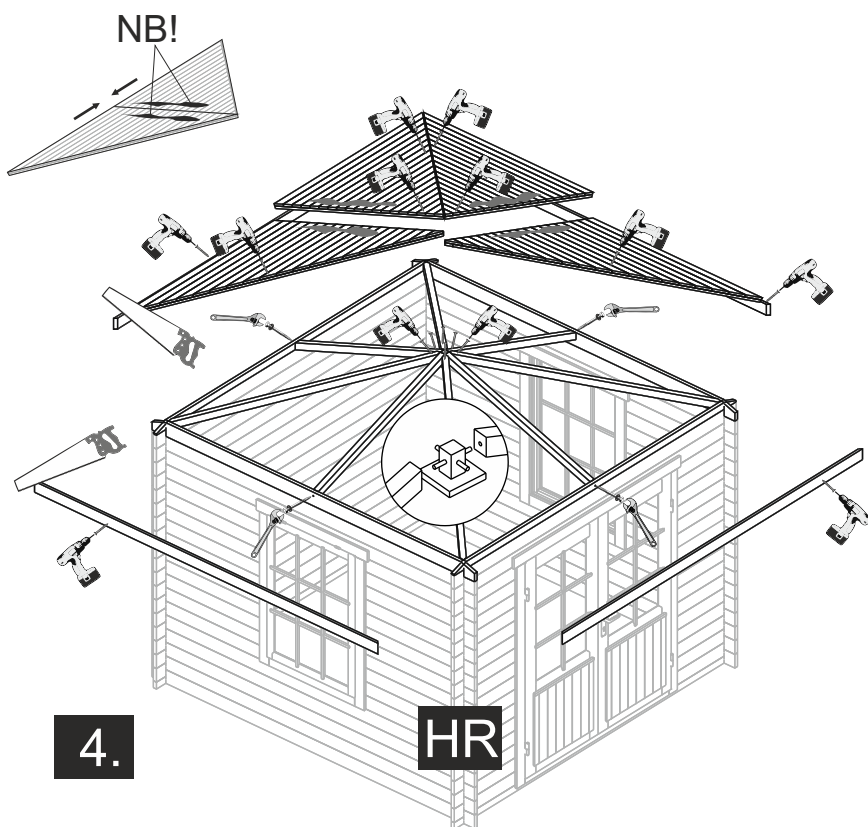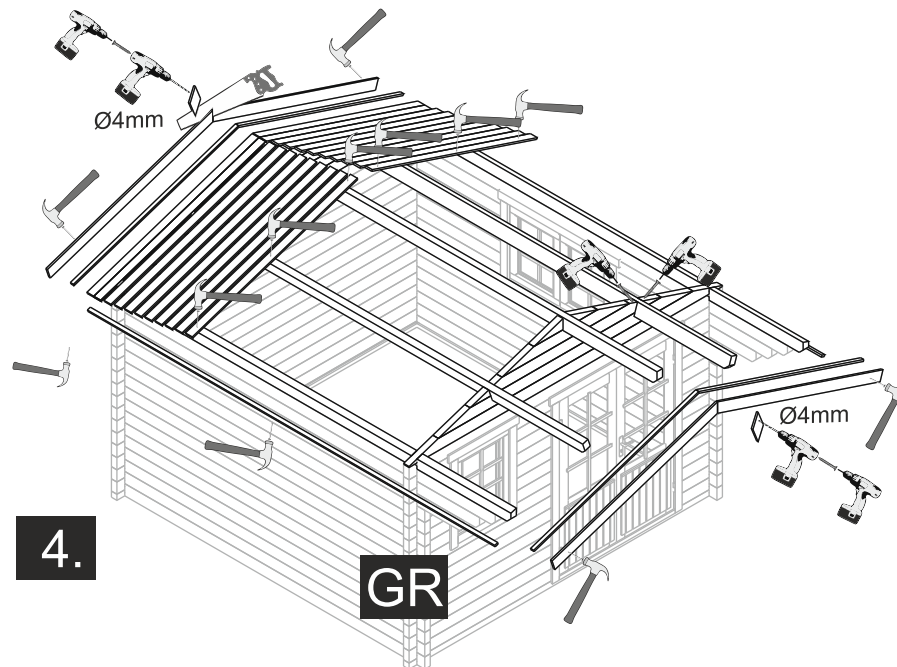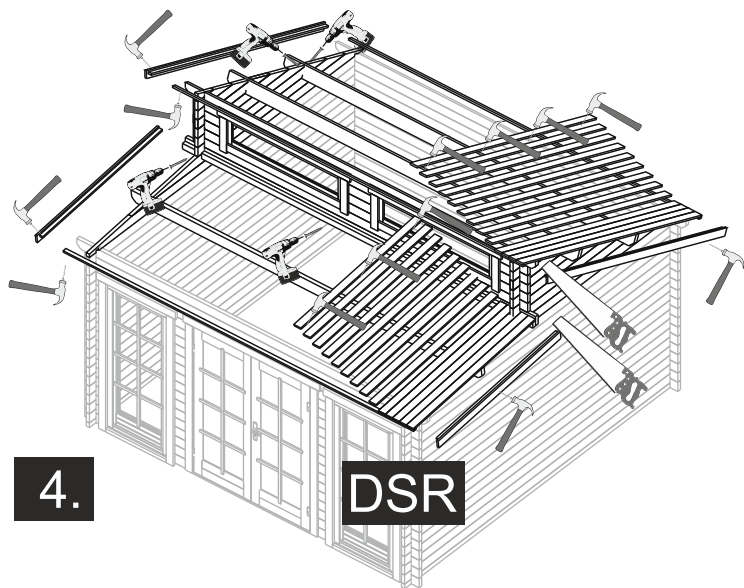

OPTIONS

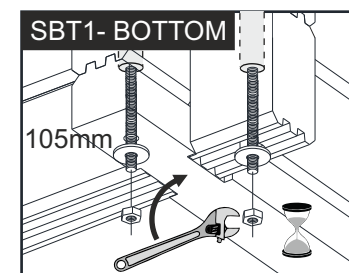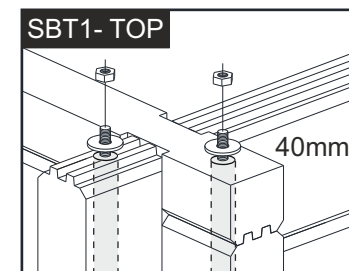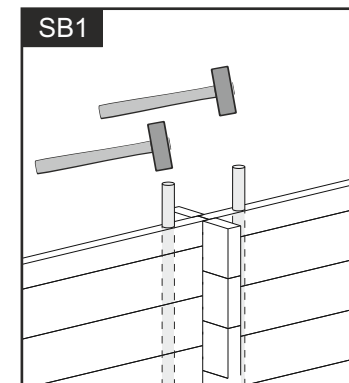

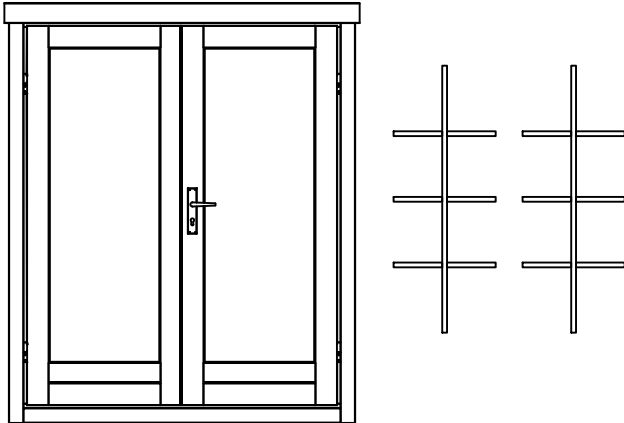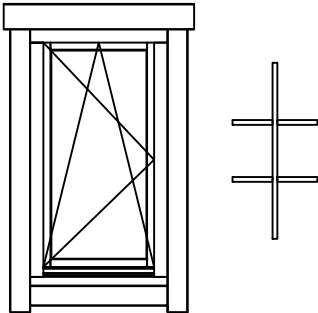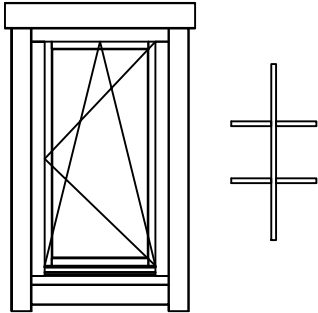 Pos	Specification-Spezifikation-Specificatie-Nomenclature-Elementi-Especificacion Clockhouse Trevor 70	Qty	Profile (mm)	Lenght (mm)
	DOOR 1500x1900 DD08-8 H 1500x1900-44 ISO 	1		
	WINDOW 700x1170 W0-6DK 700x1170-70 L ISO 	4		
	WINDOW 700x1170 W0-6DK 700x1170-70 R ISO 	4		
	Window handle set-Fenstergriff-Raamgreep-Ferrure de fenêtre-Ferramenta finestra-Manilla ventana 	8		
	Double door kit ISO-Doppeltür satz-Dubbele deur set-Kit double porte-Kit porta-Kit para puerta 	1		
	Nail 1.6x30-Nagel-Spijker-Clou-Chiodo-Clavo 	65	1.6x30	
Model	Clockhouse Trevor 70	Material	70x135	Page 3/3