
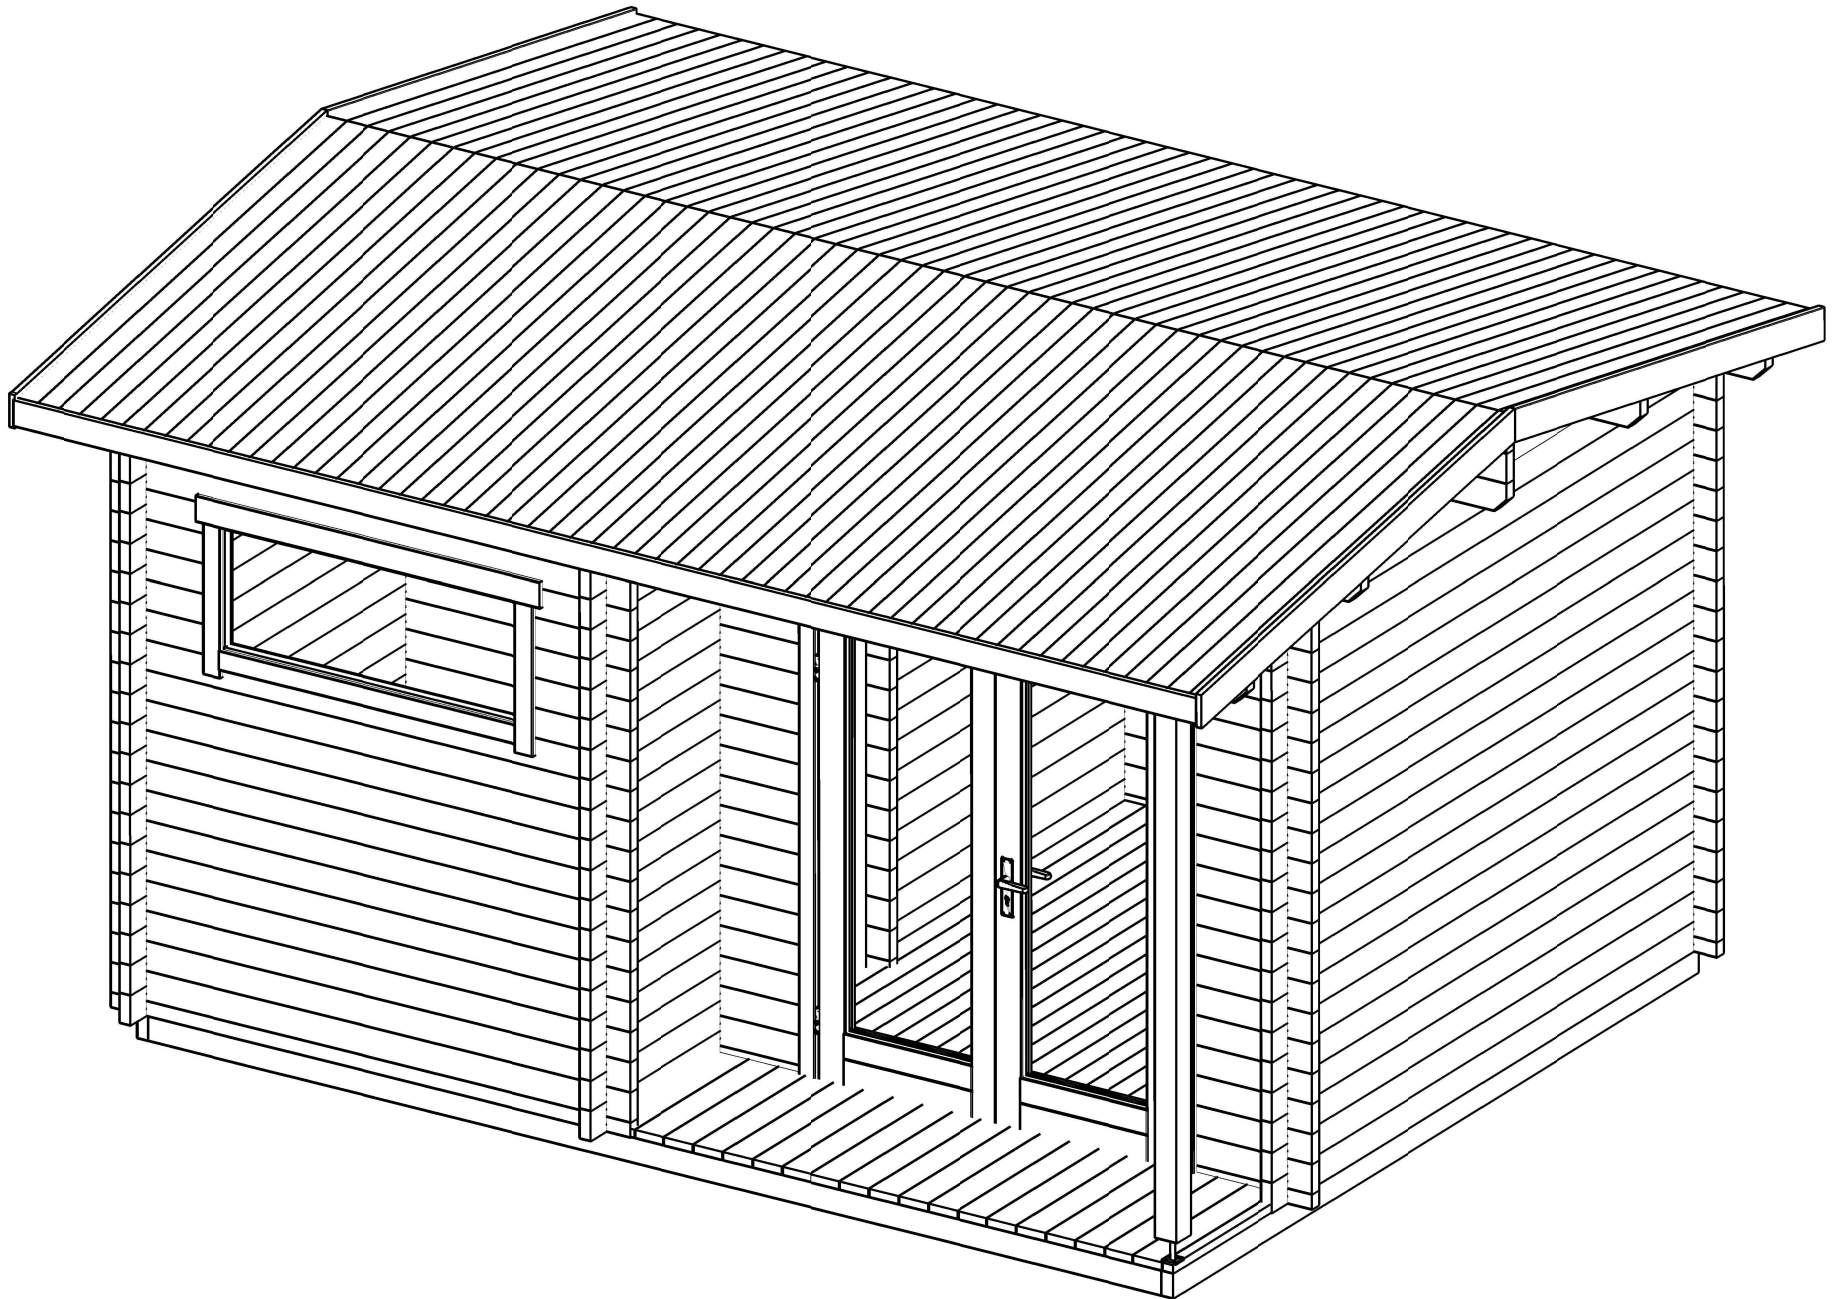
 
 
 
 
 
 
 
 
 
 
 
 
 
 
 
 
 
 
 
 
 
 
 
 
 
 
 
 
 
 
 
 
 
 
 
 
 


Juuka 40

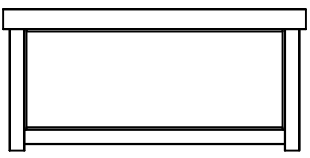


Pos	Specification-Spezifikation-Specificatie-Nomenclature-Elementi-Especificacion Juuka 40	Qty	Profile (mm)	Lenght (mm)
001		1	40x57	2138
002		17	40x114	2138
003		10	40x114	419
004		5	40x114	4881
005		1	40x57	4881
006		2	40x57	517
007		32	40x114	517
008		1	40x114	2583
009		3	40x114	2583
010		1	40x70	4881
011		1	40x57	1054
012		1	40x57	384
013		16	40x114	1054
014		16	40x114	384
015		1	40x114	2138
016		1	40x114	4881
017		1	40x114	4881
018		1	40x82	4881
019		1	40x57	4481
020		19	40x114	4481
021		1	40x57	4881
022		20	40x114	3607
027		17	40x114	981
Model Juuka 40		Material		Page 1/4

Pos	Specification-Spezifikation-Specificatie-Nomenclature-Elementi-Especificacion Juuka 40	Qty	Profile (mm)	Lenght (mm)	
028		17	40x114	1926	
029		3	40x114	3607	
031		19	40x114	2868	
032		1	40x114	3607	
WA-1		1			
WB-1		1			
WC-1		1			
F3	FOUNDATION-FUNDAMENT-FONDATION-FONDAZIONE-VIGAS DE CIMENTACIÓN 	11	44x95	4183	
F1	FOUNDATION-FUNDAMENT-FONDATION-FONDAZIONE-VIGAS DE CIMENTACIÓN 	2	44x95	3397	
F4	FOUNDATION-FUNDAMENT-FONDATION-FONDAZIONE-VIGAS DE CIMENTACIÓN 	4	44x95	2583	
F2	FOUNDATION-FUNDAMENT-FONDATION-FONDAZIONE-VIGAS DE CIMENTACIÓN 	2	44x95	278	
UBS3	UPPER BENCH SUPPORT-TRAGELEISTE-STEUNEN BAR-SUPPORT-SUPPORTO-SOPORTE 	1	44x70	1770	
UBS1	UPPER BENCH SUPPORT-TRAGELEISTE-STEUNEN BAR-SUPPORT-SUPPORTO-SOPORTE 	1	44x70	1643	
UBS2	UPPER BENCH SUPPORT-TRAGELEISTE-STEUNEN BAR-SUPPORT-SUPPORTO-SOPORTE 	2	44x70	470	
LBS1	LOWER BENCH SUPPORT-TRAGELEISTE-STEUNEN BAR-SUPPORT-SUPPORTO-SOPORTE 	3	44x70	270	
CIS2	CEILING INSULATION SUPPORT-TRAGELEISTE-STEUNEN BAR-SUPPORT-SUPPORTO-SOPORTE 	2	44x70	1770	
CIS1	CEILING INSULATION SUPPORT-TRAGELEISTE-STEUNEN BAR-SUPPORT-SUPPORTO-SOPORTE 	2	44x70	1644	
F-1	Floor board-Fussbodenbrett-Vloerplank-Lame de plancher-Tavola pavimento-Tabla de suelo		27+1	88x28	2578
			21+1	114x28	
F-2	Floor board-Fussbodenbrett-Vloerplank-Lame de plancher-Tavola pavimento-Tabla de suelo		42	88x28	1633
			34	114x28	
R-1	Roof board-Dachbrett-Dakplank-Volige-Tavola tetto-Tabla de tejado		112+1	88x28	2030
			86+1	114x28	
Model	Juuka 40	Material	Page	2/4	



Pos	Specification-Spezifikation-Specificatie-Nomenclature-Elementi-Especificacion Juuka 40		Qty	Profile (mm)	Lenght (mm)
T-1	Terrace board-Terrassendiele-Vlonderplank-Lame de terrasse-Tavola terrazzo-Tabla de terraza		20+1	114x28	734
FLB-1	Floor beading 3000-Fussbodenleiste-Plinten-Moulure de finition-Listello pavimento-Liston de suelo		8	18x40	24 rmt
GB-1	Gable board 95-Giebelblende-Gevelplank-Planche de rive-Tavola di bordo-Tabla de borde		2	18x95	4881
GB-1	Gable board 120-Giebelblende-Gevelplank-Planche de rive-Tavola di bordo-Tabla de borde		4	18x120	2100
RL-1	Roofing lath 3000-Giebelleiste-Gevellijst-Latte de rive-Listello di bordo-Listones de borde		8	18x40	24rmt
	Adjustable foot kit-Pfostenträger-Paalhouder-Pied de poteau-Portapilastri-Base para poste		1		
	Backrest 2-Rückenlehne-Rugleuning-Dossier-Schienale-Respaldo		1	235x1650	
	Backrest-Rückenlehne-Rugleuning-Dossier-Schienale-Respaldo		1	235x1450	
	Bracket 140x40-Lochplatte-Gatenplaat-Connecteur métallique-Piastre forate-Placas perforadas		2	140x40	
CI	Ceiling Insulation-Deckelsolation-Plafondisolatie-Isolation du plafond-Isolamento del soffitto-Aislamiento de techo		2	1631x923	
	Double door kit ISO-Doppeltür satz-Dubbele deur set-Kit double porte-Kit porta-Kit para puerta		1	4xØ5x70 2xØ3x25 4xØ5x90	
	Lower Bench-Untere Bank-Onderbank-Banc inférieur-Banco inferiore-Banco inferior		1	300x1856	
	Lower bench face-Bank unterstützung-Bankje ondersteuning-Dossier banc-Banco schienale-Banco respaldo		1	395x1856	
R8x80	Round head bolt kit 8x80-Schloßschraube-Slotbout-Boulon tête ronde-Bulloni testa tonda-Tornillo cabeza redonda		4	8x80	
	Sauna bench-Saunabank-Banc de sauna-Panchina sauna-Banco de sauna		1	500x1640	
S5x90	Screw 5x90-Schraube-Schroef-Vis-Vite-Tornillo		40	5x90	
	Upper bench 2-Obere Bank-Bovenbank-Banc supérieur-Banco superiore-Banco superior		1	500x1140	
	Upper bench face-Bank unterstützung-Bankje ondersteuning-Dossier banc-Banco schienale-Banco respaldo		1	845x1856	
	Upper bench-Obere Bank-Bovenbank-Banc supérieur-Banco superiore-Banco superior		1	500x1856	
	Lower Bench-Untere Bank-Onderbank-Banc inférieur-Banco inferiore-Banco inferior		1	300x830	
	WINDOW 1290x540 W0 1290x540-40 ISO TEMPERED		1		
Model Juuka 40			Material		Page 3/4

[illegible]



H = 1.600 m
TOTAL: 13.67 m2

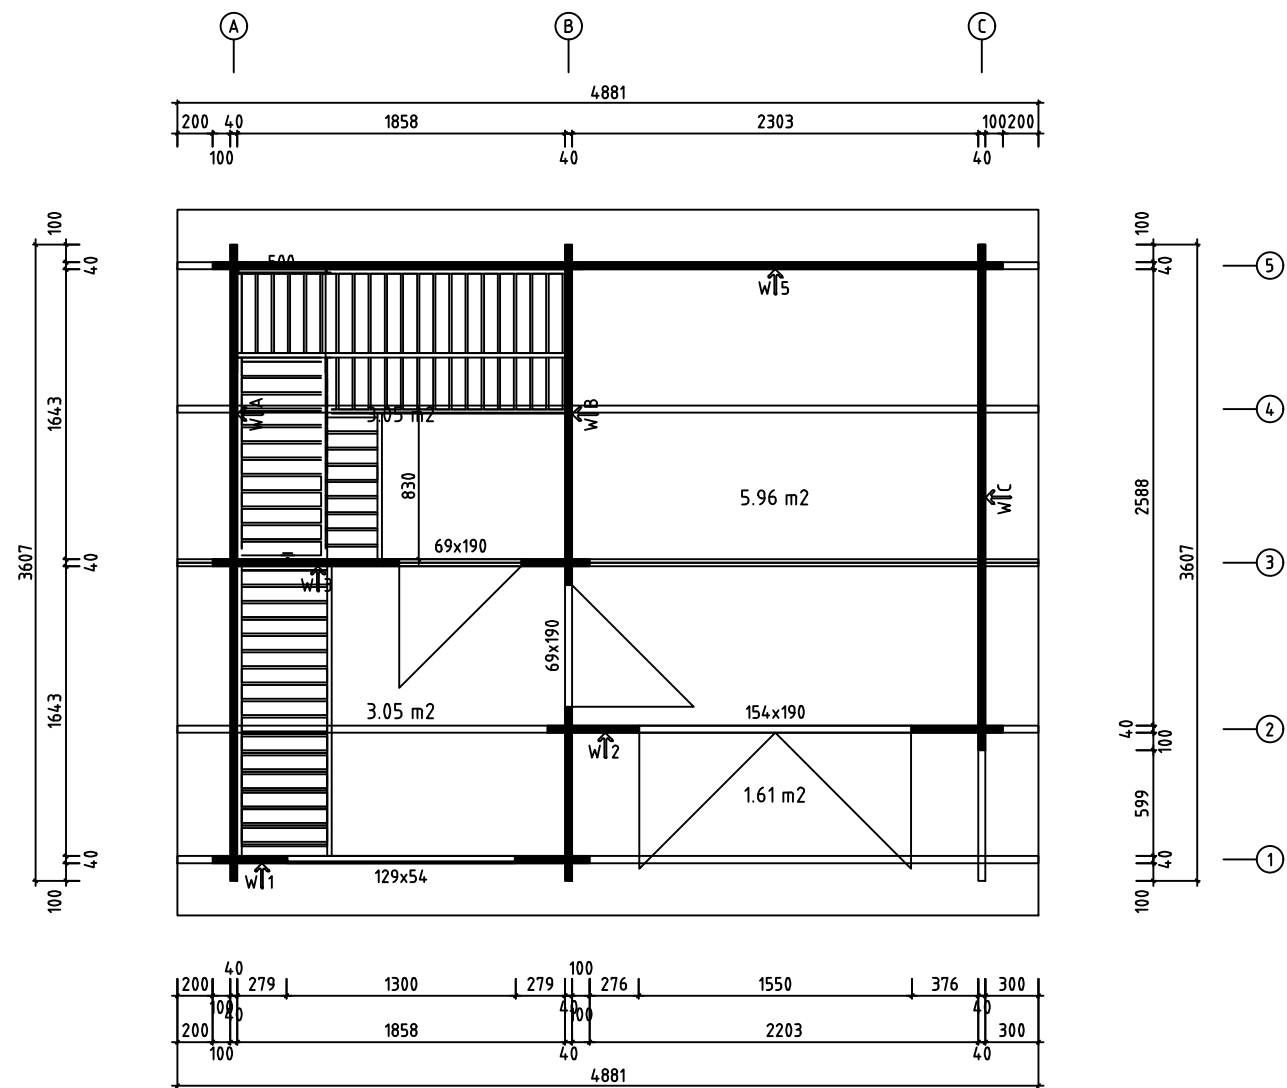



0 0.5m 1.0m 2.0m	
Model	Juuka 40
Drawing	PLAN
Material	40x114
File	Juuka40.dwg
Page	Scale 1:30
Date	11.12.2024
Drawn by	T.T

 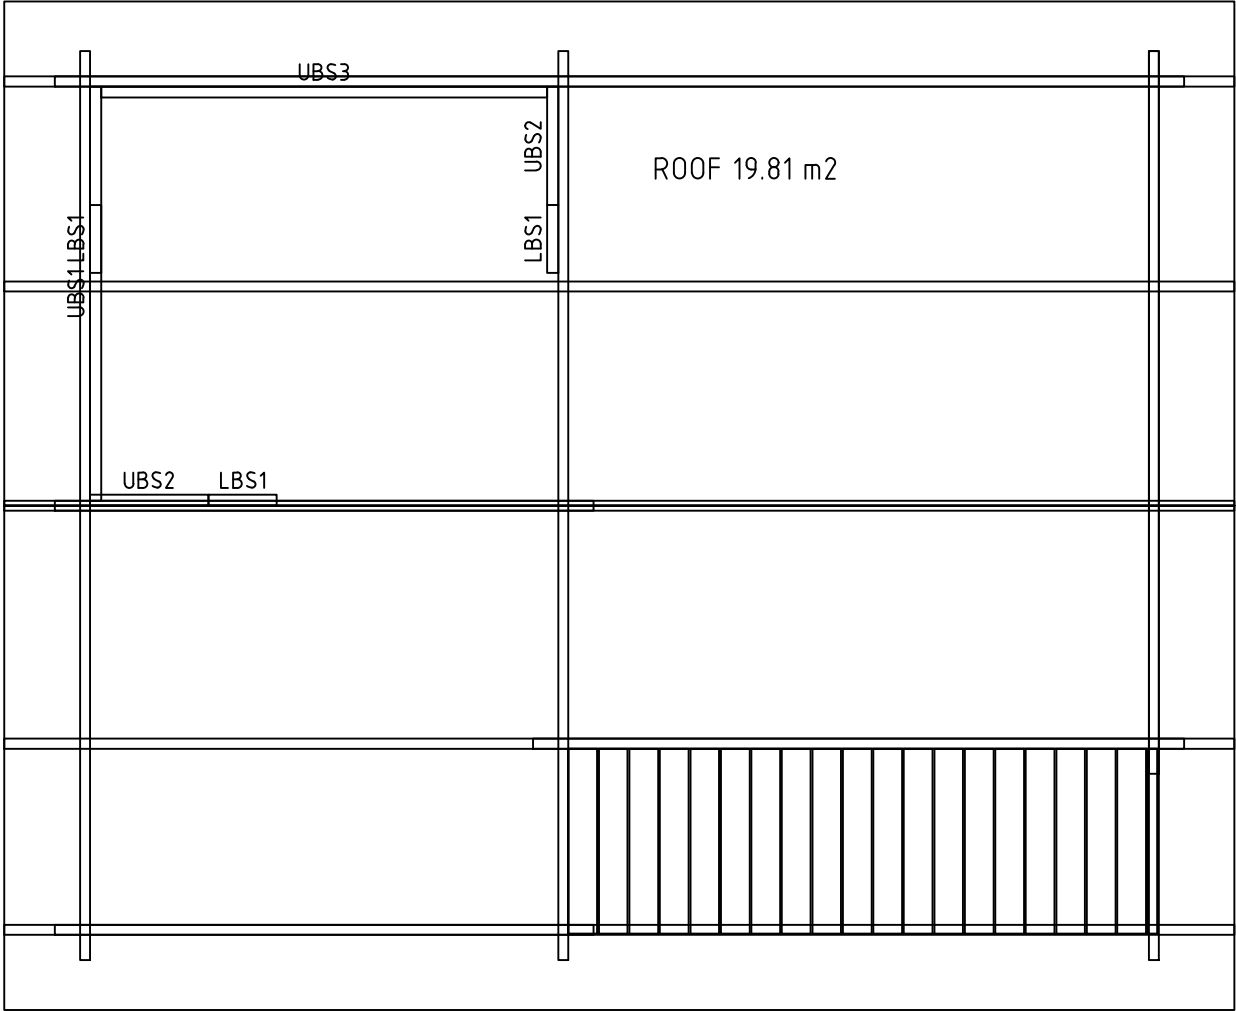



Model	Juuka 40	Page
Drawing		Scale 1:30
Material	40x114	Date 11.12.2024
File	Juuka40.dwg	Drawn by T.T

 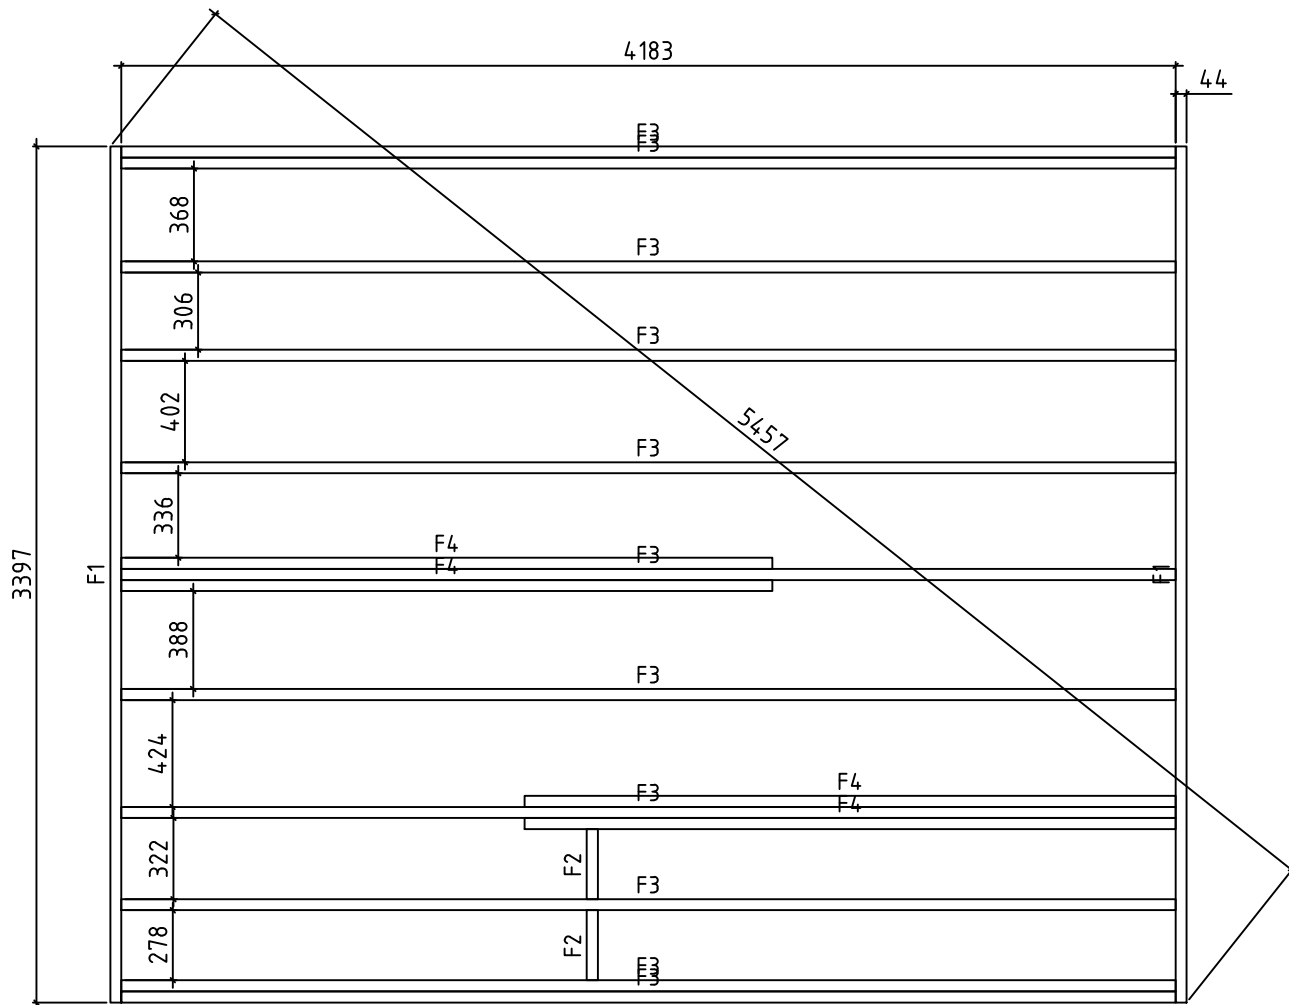


Model	Juuka 40	Page
Drawing		Scale 1:30
Material		Date 11.12.2024
File	Juuka40.dwg	Drawn by T.T

 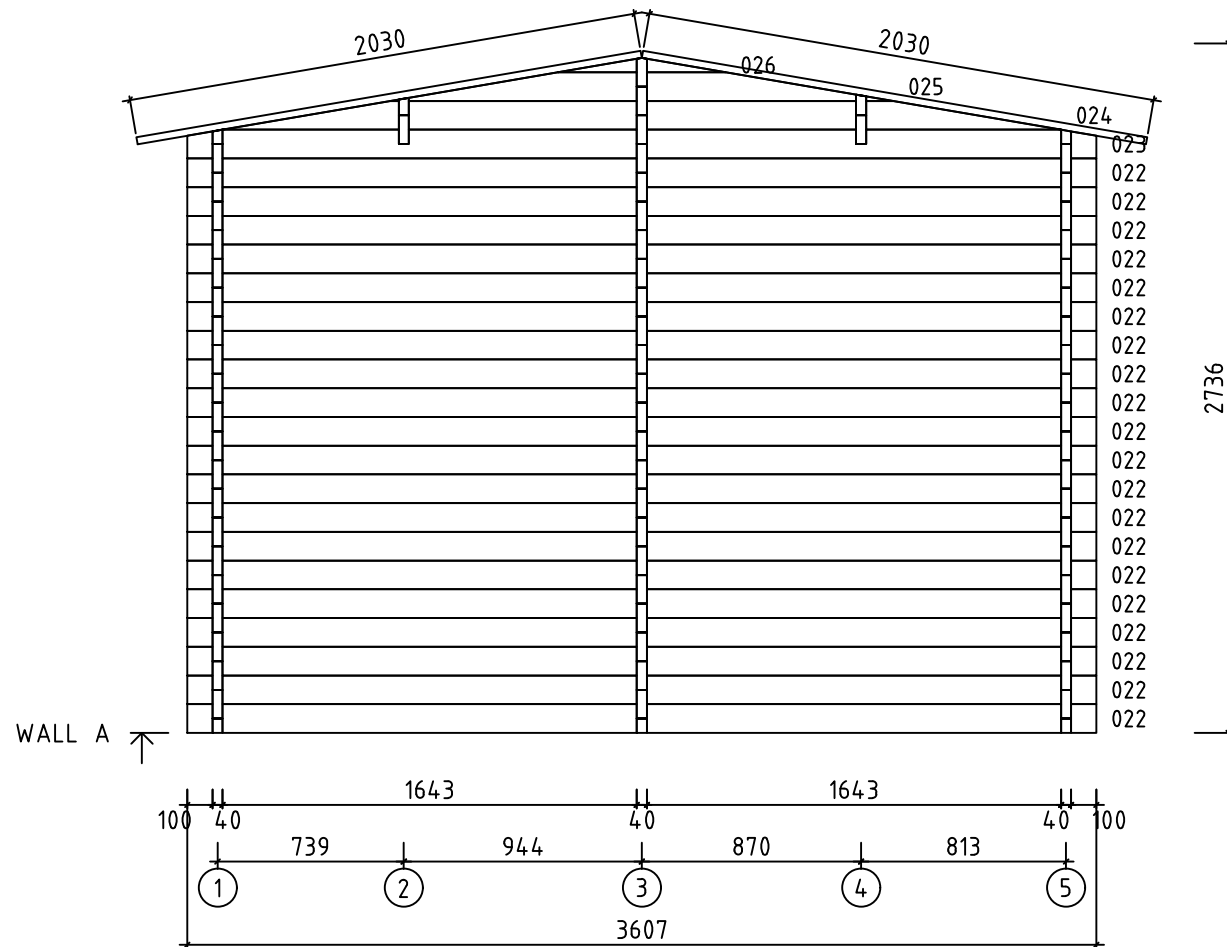

Model	Juuka 40	Page	3
Drawing	WALL A	Scale	1:30
Material	4x11.4	Date	11.12.2024
File	Juuka40.dwg	Drawn by	T.T

 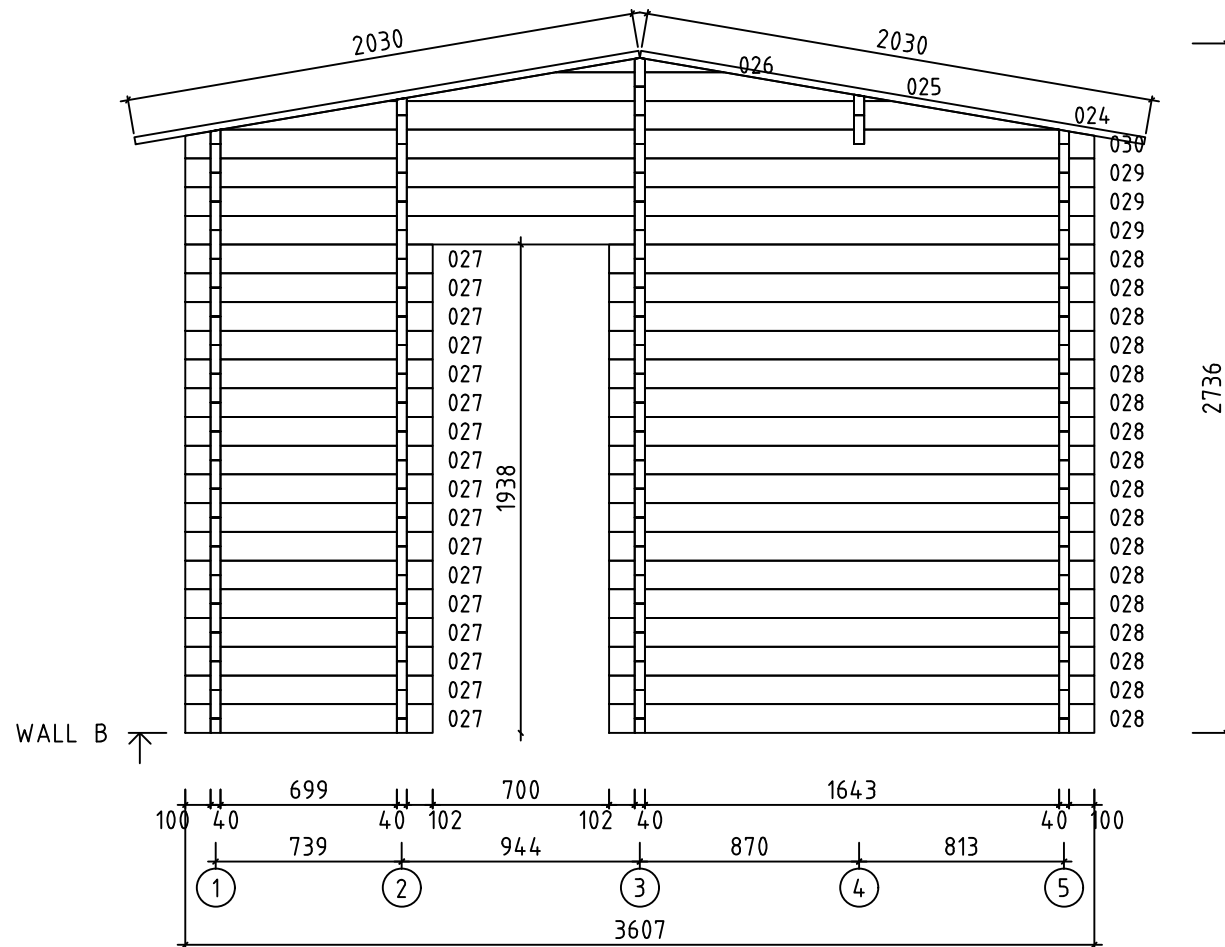


Model	Juuka 40	Page	4
Drawing	WALL B	Scale	1:30
Material	4x11.4	Date	11.12.2024
File	Juuka40.dwg	Drawn by	T.T

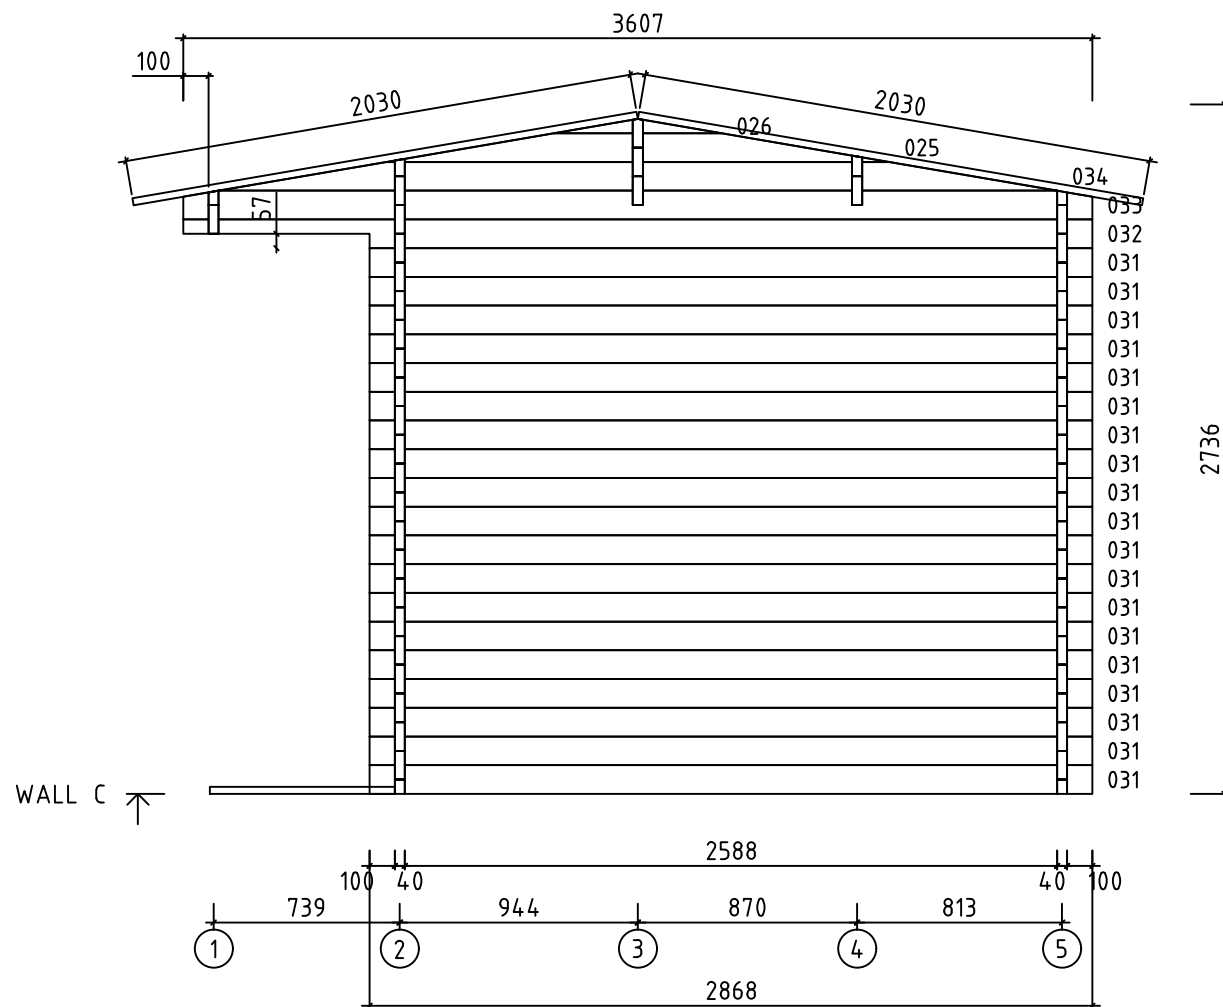



0 0.5m 1.0m 2.0m

Model	Juuka 40	Page	5
Drawing	WALL C	Scale	1:30
Material	4x11.4	Date	11.12.2024
File	Juuka40.dwg	Drawn by	T.T

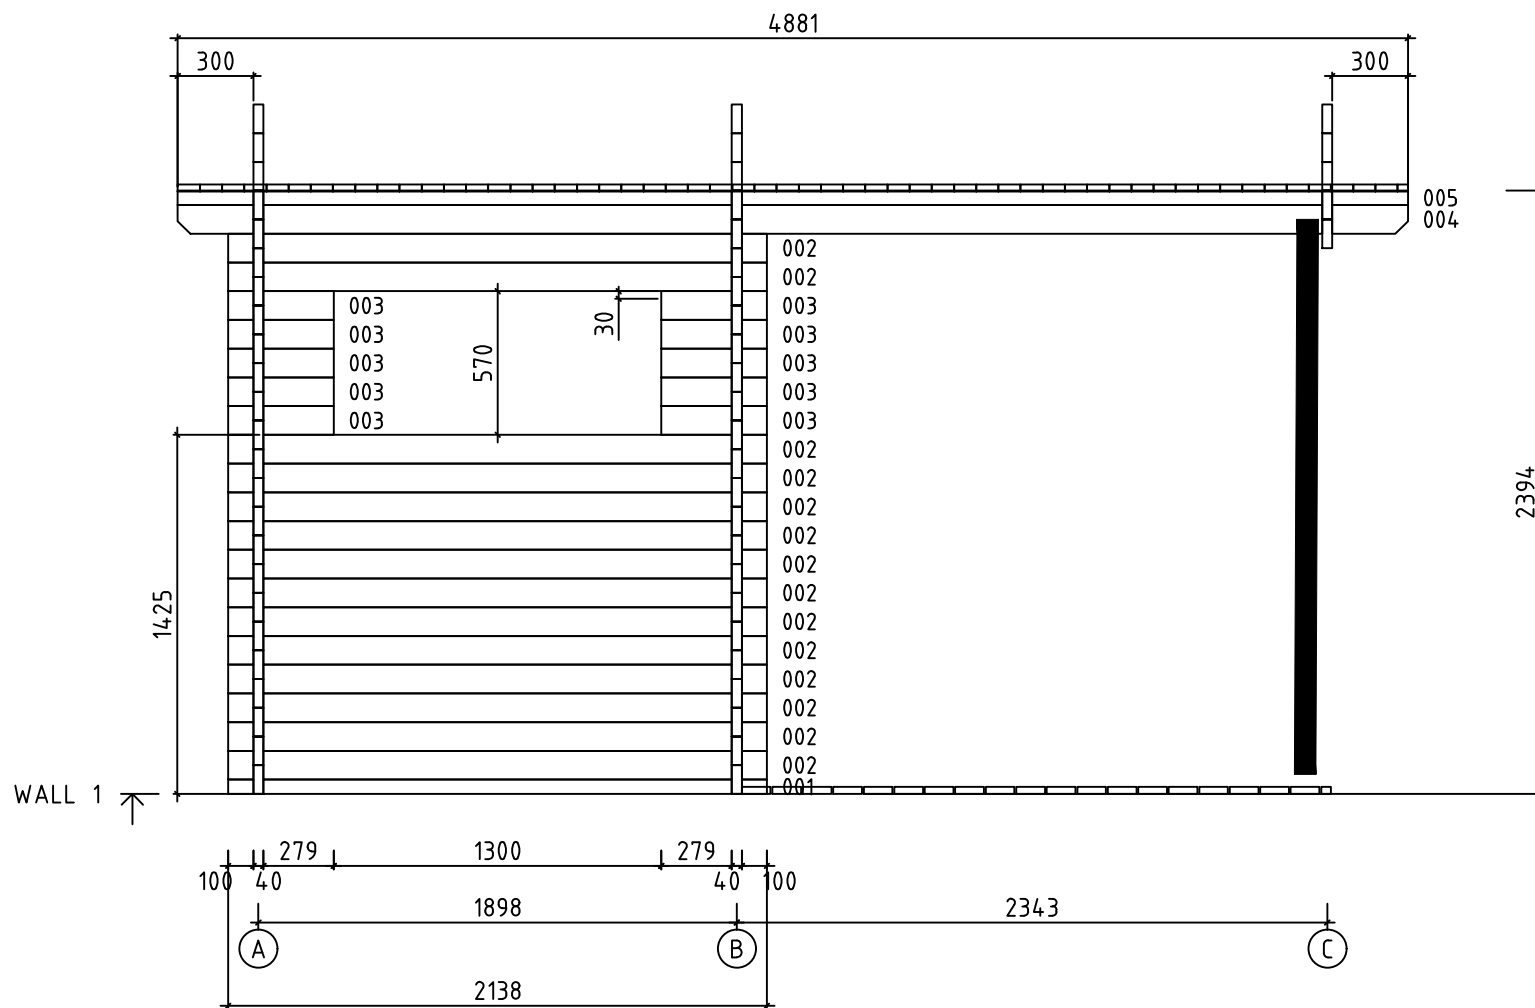


0 0.5m 1.0m 2.0m

Model	Juuka 40	Page	6
Drawing	WALL 1	Scale	1:30
Material	4x11.4	Date	11.12.2024
File	Juuka40.dwg	Drawn by	T.T

 
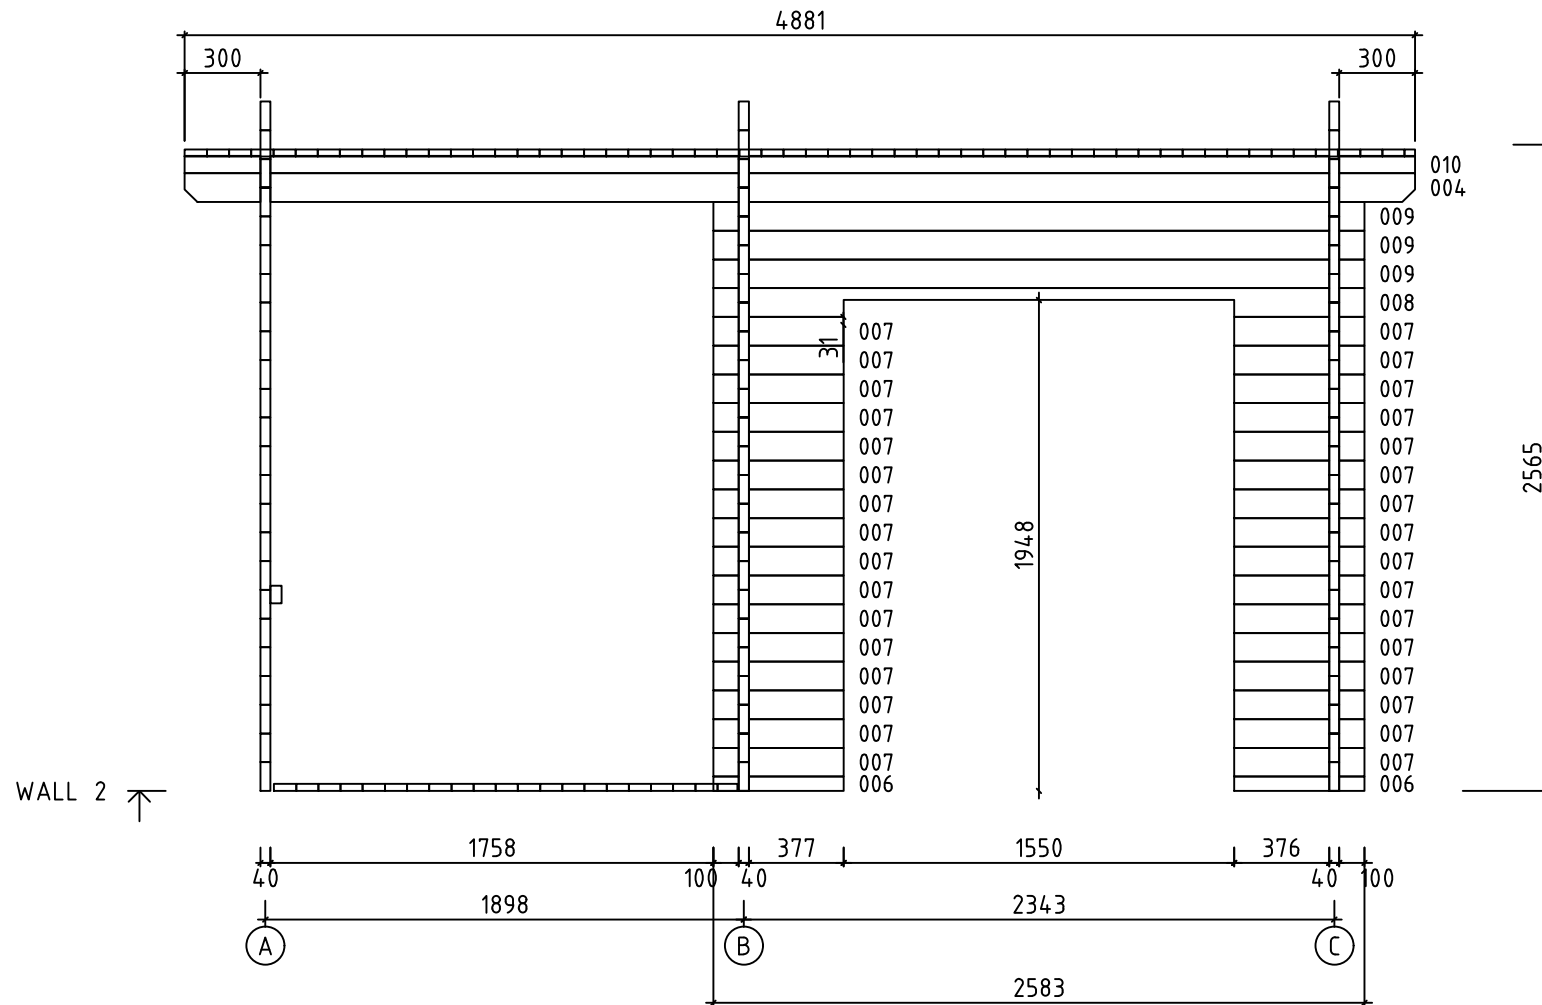


Model	Juuka 40	Page	7
Drawing	WALL 2	Scale	1:30
Material	4x11.4	Date	11.12.2024
File	Juuka40.dwg	Drawn by	T.T

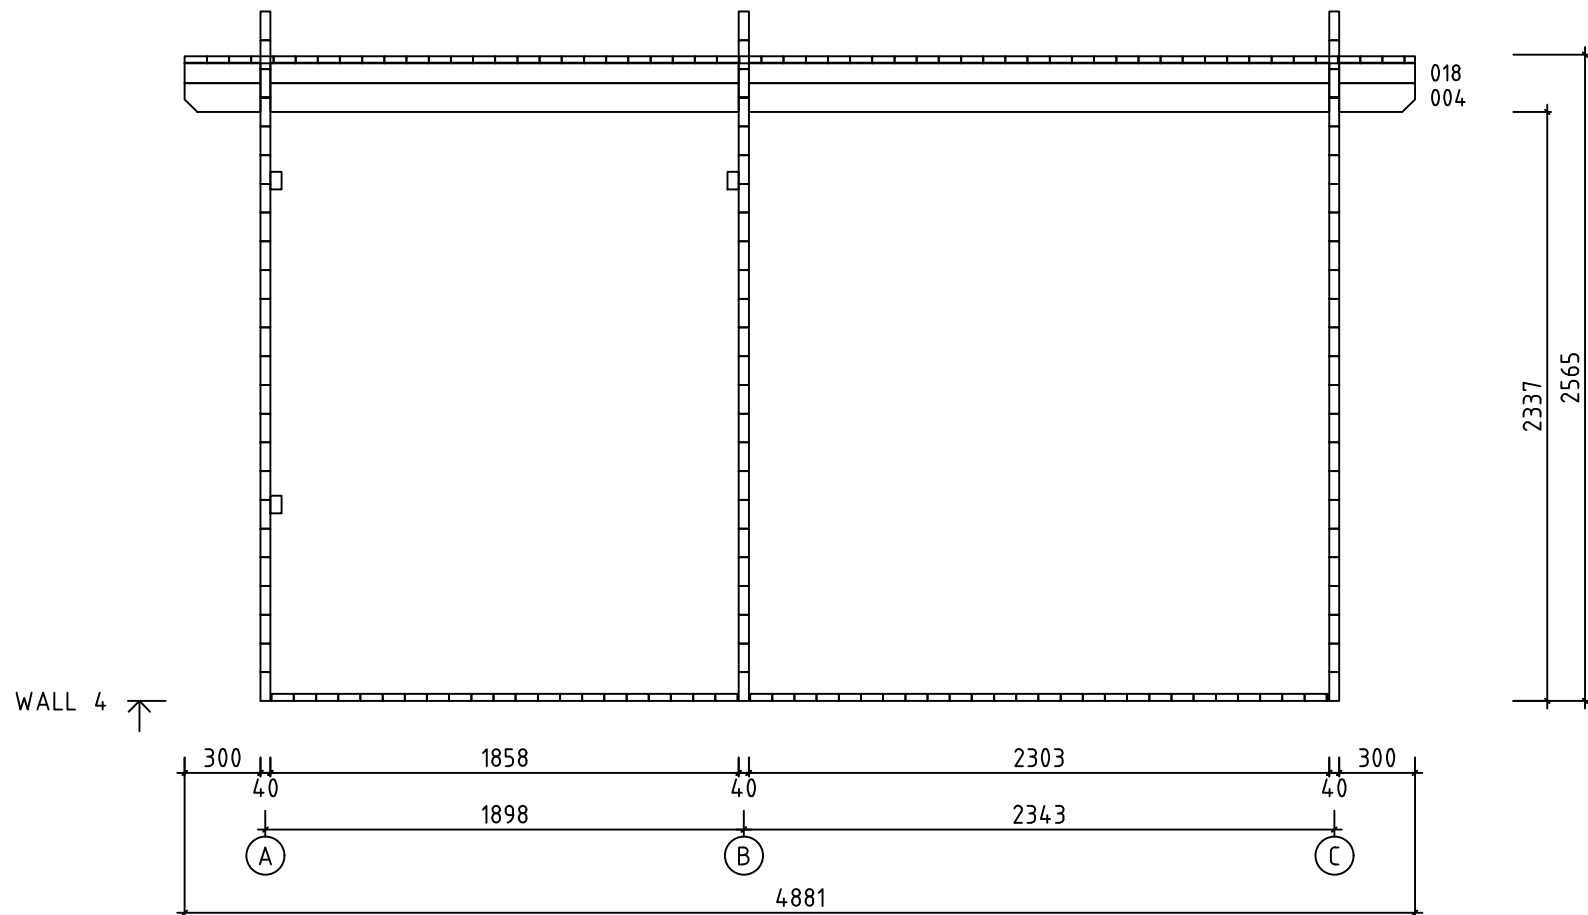


0 0.5m 1.0m 2.0m


Model	Juuka 40	Page	9
Drawing	WALL 4	Scale	1:30
Material	4x11.4	Date	11.12.2024
File	Juuka40.dwg	Drawn by	T.T

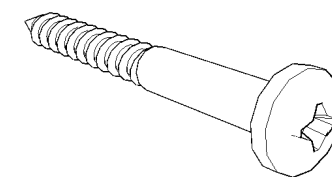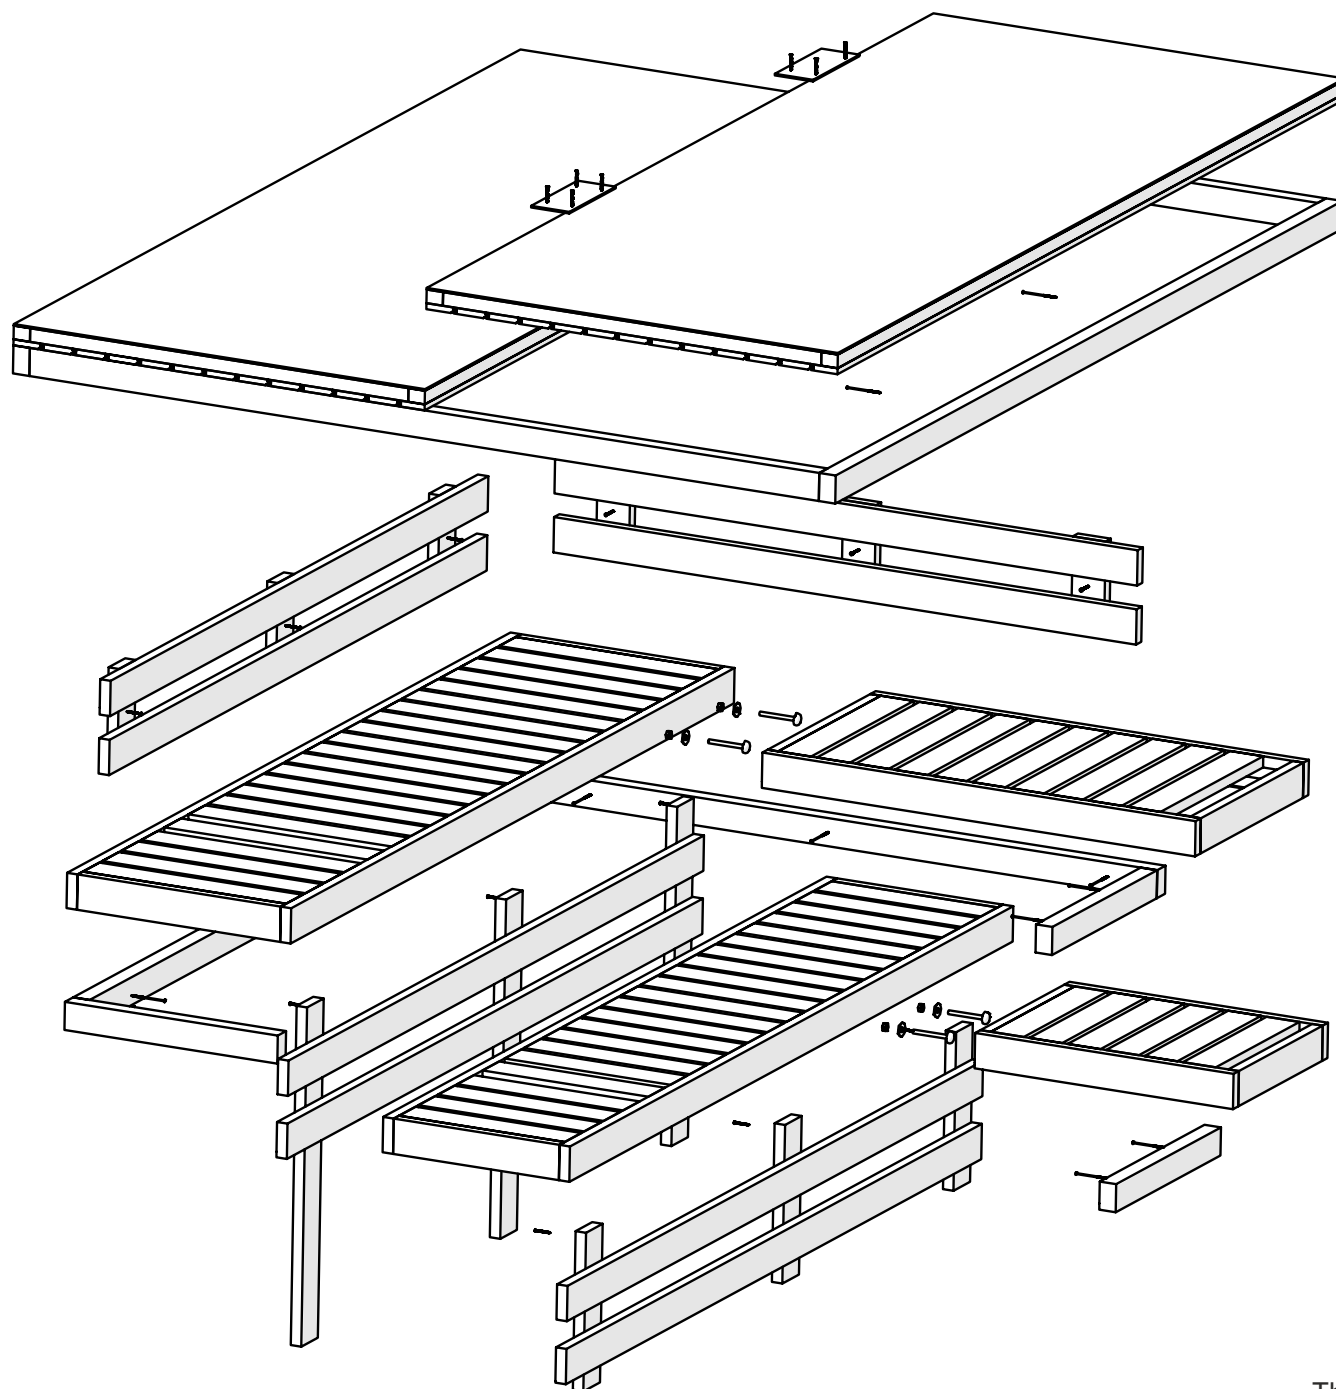

S5x90

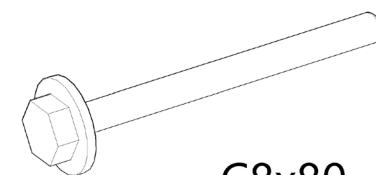

C8x80

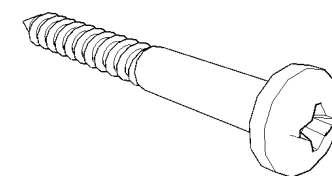

The guide is illustrative. This guide is not project specification.
 Der Leitfaden ist illustrativ. Dieser Leitfaden ist keine Projektspezifikation.
 De gids is illustratief. Deze gids is geen projectspecificatie.