
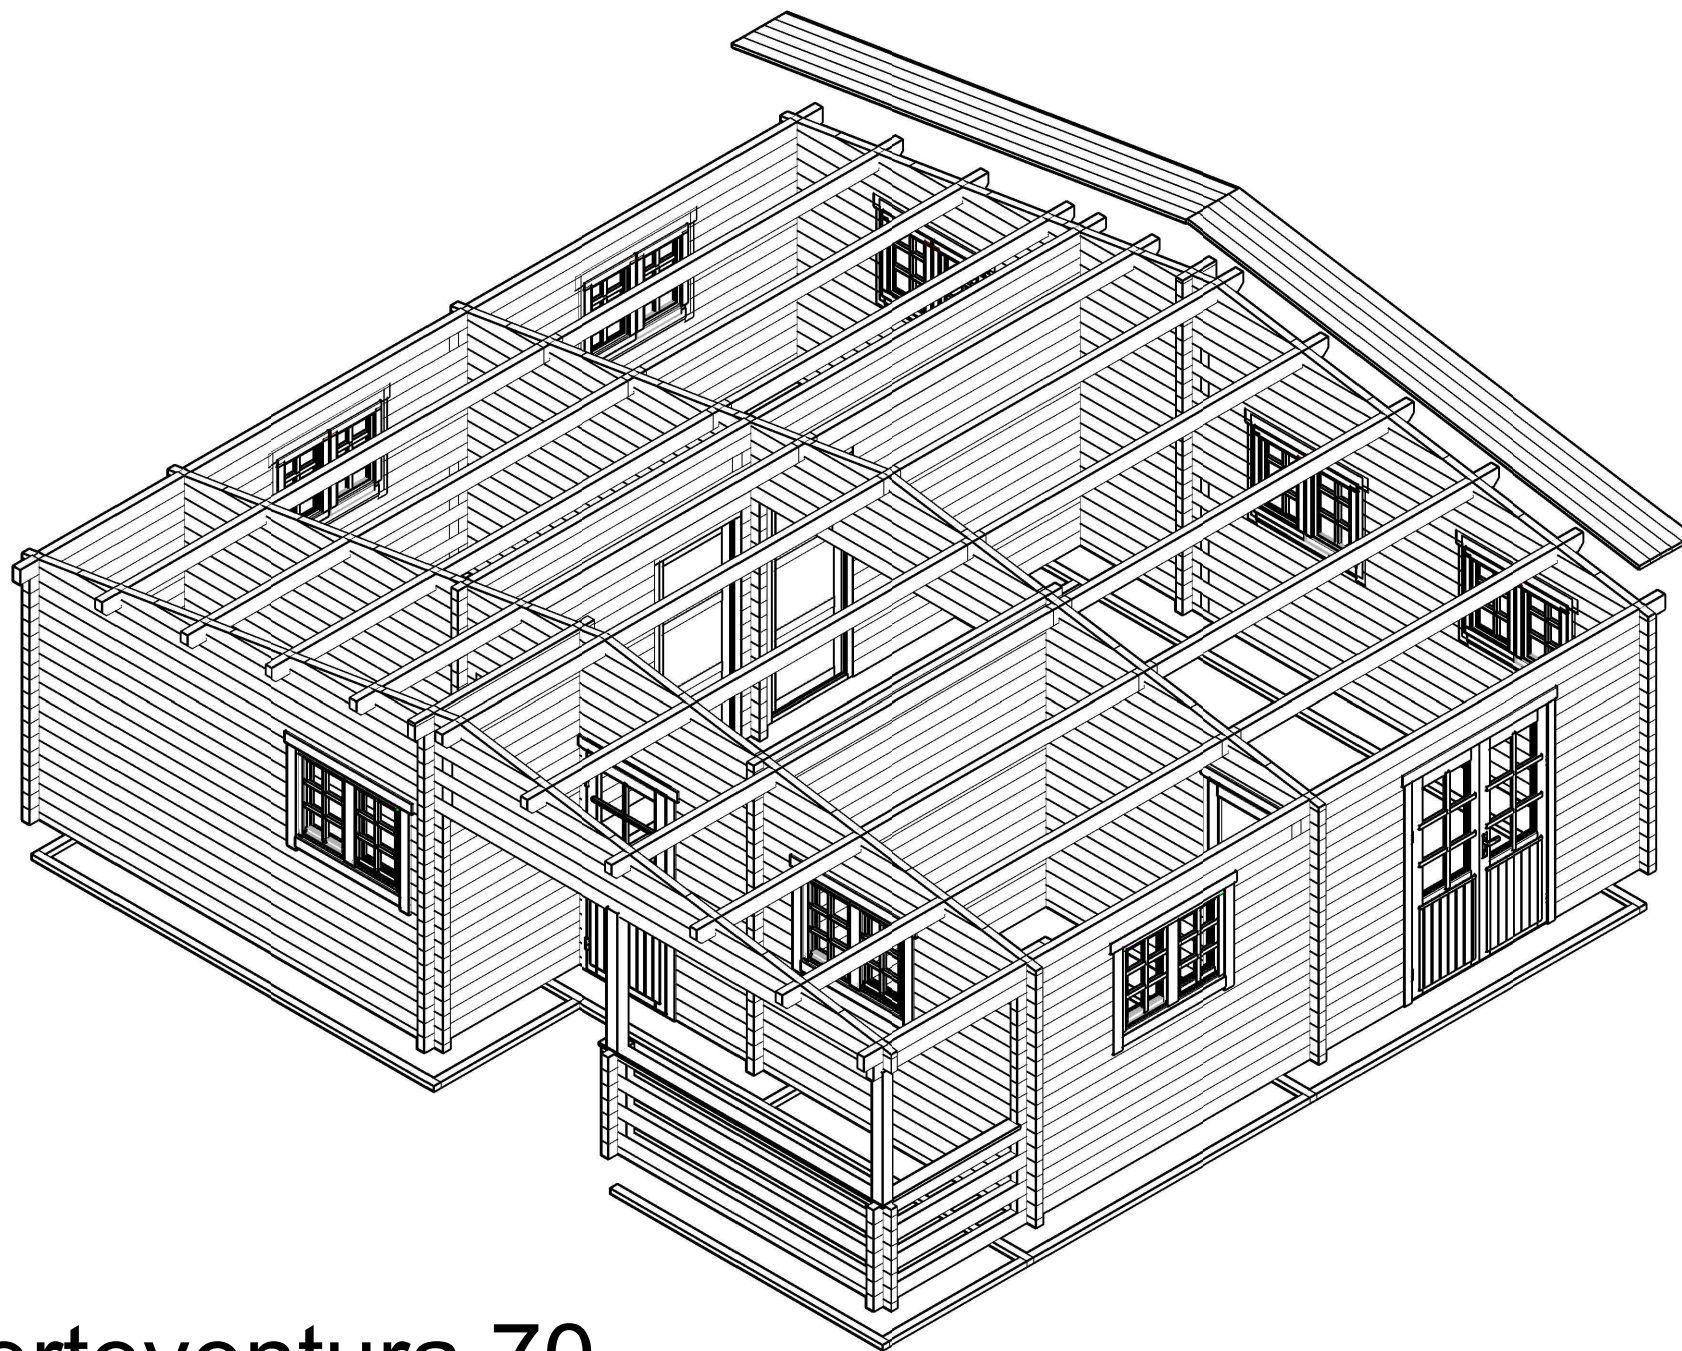
 
 
 
 
 
 
 
 
 
 
 
 
 
 
 
 
 
 
 
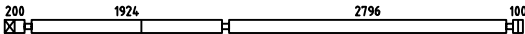
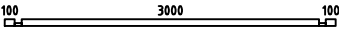
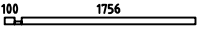
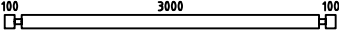
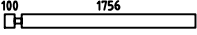
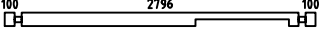
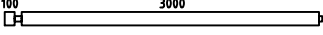
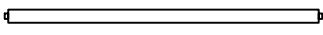
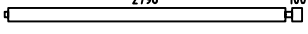
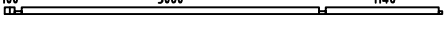
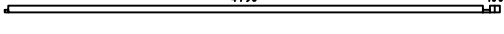
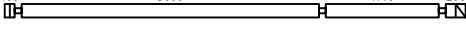
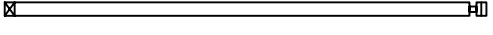
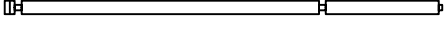
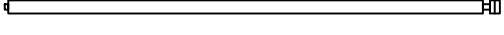
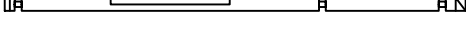
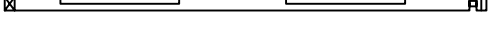
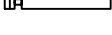
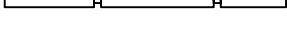
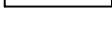
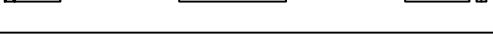
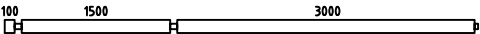
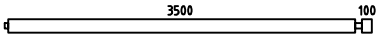
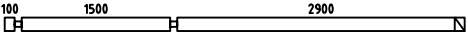
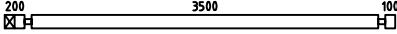
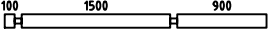
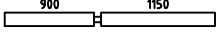
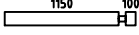
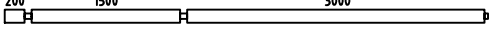
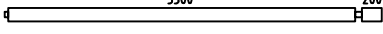
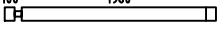
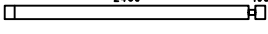
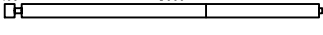
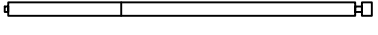
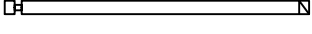
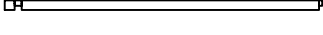
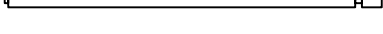
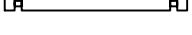












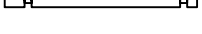











Fuerteventura 70

Pos	Specification-Spezifikation-Specificatie-Nomenclature-Elementi-Especificacion Fuerteventura70	Qty	Profile (mm)	Lenght (mm)
001		1	70x68	4550
002		1	70x68	3136
003		8	70x135	4550
004		3	70x135	3136
005		61	70x135	270
006		1	70x68	3136
007		1	70x135	4550
008		6	70x135	2950
009		6	70x135	400
010		1	70x135	4550
011		1	70x135	4415
012		1	70x135	4995
022		1	70x68	3340
023		2	70x68	270
024		1	70x68	3950
025		15	70x135	3340
026		8	70x135	3950
027		1	70x135	3950
028		6	70x135	1385
029		6	70x135	1365
030		1	70x135	4415
031		1	70x135	4995
032		1	70x135	4280
Model Fuerteventura 70		Material		Page 1/6





Pos	Specification-Spezifikation-Specificatie-Nomenclature-Elementi-Especificacion Fuerteventura70	Qty	Profile (mm)	Lenght (mm)
033		1	70x135	5230
042		1	70x68	3340
043		1	70x68	1926
044		37	70x135	3340
045		15	70x135	1926
046		1	70x135	3136
047		3	70x135	3205
048		1	70x135	3204
049		1	70x135	3001
059		1	70x68	4415
060		1	70x68	4995
061		4	70x135	4650
062		4	70x135	4860
063		5	70x135	4415
064		5	70x135	4995
065		1	70x135	4650
066		1	70x135	4860
067		6	70x135	1070
068		6	70x135	2840
069		6	70x135	1080
070		6	70x135	820
071		1	70x135	4650
072		1	70x135	4860
Model Fuerteventura 70		Material		Page 2/6

Pos	Specification-Spezifikation-Specificatie-Nomenclature-Elementi-Especificacion Fuerteventura70	Qty	Profile (mm)	Lenght (mm)
080		8	70x135	4775
081		7	70x135	3705
082		5	70x135	4640
083		8	70x135	3940
084		7	70x135	2640
085		7	70x135	2120
086		7	70x135	1320
087		1	70x135	4875
088		1	70x135	3805
089		16	70x135	2130
090		16	70x135	2630
091		1	70x135	3205
092		1	70x135	3705
093		2	70x135	3070
094		1	70x98	3205
095		1	70x98	3805
096		22	70x135	1840
097		22	70x135	270
098		1	70x135	1940
099		1	70x135	370
100		1	70x26	1940
101		1	70x26	370
102		1	70x135	270
Model Fuerteventura 70		Material	Page 3/6	

     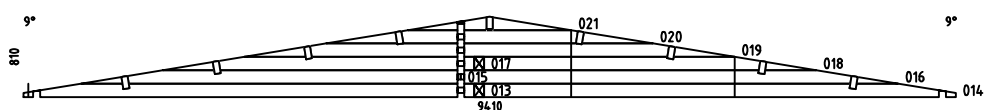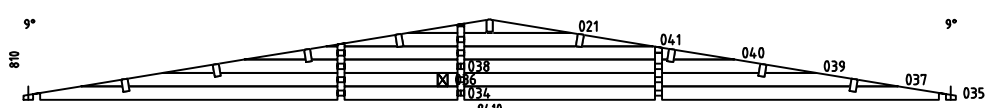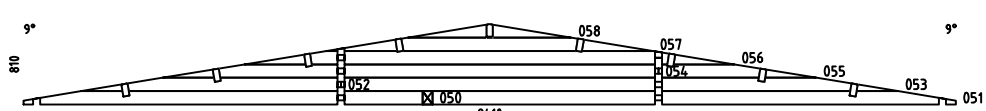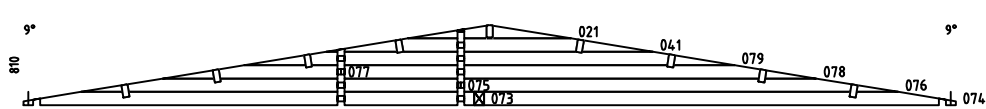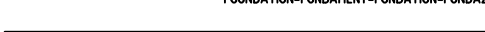
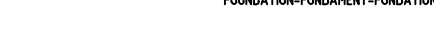
Pos	Specification-Spezifikation-Specificatie-Nomenclature-Elementi-Especification Fuerteventura70	Qty	Profile (mm)	Lenght (mm)
103		1	70x64	3340
104		4	70x135	1010
105		16	70x135	1145
106		5	70x135	4215
107		1	70x135	4775
108		7	70x135	1070
109		7	70x135	1945
110		1	70x135	4640
111		1	70x135	4875
112		1	70x135	3805
W1-1		1		
W2-1		1		
W3-1		1		
W4-1		1		
F5	FOUNDATION-FUNDAMENT-FONDATION-FONDAZIONE-VIGAS DE CIMENTACIÓN 	2	70x44	4860
F4	FOUNDATION-FUNDAMENT-FONDATION-FONDAZIONE-VIGAS DE CIMENTACIÓN 	3	70x44	4350
F3	FOUNDATION-FUNDAMENT-FONDATION-FONDAZIONE-VIGAS DE CIMENTACIÓN 	3	70x44	3500
F6	FOUNDATION-FUNDAMENT-FONDATION-FONDAZIONE-VIGAS DE CIMENTACIÓN 	1	70x44	3140
F2	FOUNDATION-FUNDAMENT-FONDATION-FONDAZIONE-VIGAS DE CIMENTACIÓN 	4	70x44	3000
Model Fuerteventura 70		Material		Page 4/6

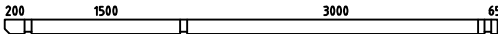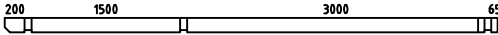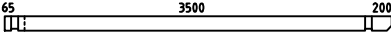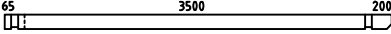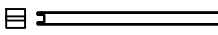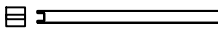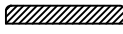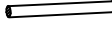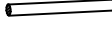Pos	Specification-Spezifikation-Specificatie-Nomenclature-Elementi-Especificacion Fuerteventura70	Qty	Profile (mm)	Lenght (mm)
F7	FOUNDATION-FUNDAMENT-FONDATION-FONDAZIONE-VIGAS DE CIMENTACIÓN 	2	70x44	2936
F1	FOUNDATION-FUNDAMENT-FONDATION-FONDAZIONE-VIGAS DE CIMENTACIÓN 	3	70x44	1500
PL3	PURLIN-DAKBALK-DACHPFETTE-PANNE-ARCARECCIO-CORREA 	1	70x144	4975
PL1	PURLIN-DAKBALK-DACHPFETTE-PANNE-ARCARECCIO-CORREA 	8	70x144	4975
PL2	PURLIN-DAKBALK-DACHPFETTE-PANNE-ARCARECCIO-CORREA 	8	70x144	3905
PL4	PURLIN-DAKBALK-DACHPFETTE-PANNE-ARCARECCIO-CORREA 	1	70x144	3905
R-1	Roof board-Dachbrett-Dakplank-Volige-Tavola tetto-Tabla de tejado 	154+1	114x28	4970
	-POST 11x11 	1	110x110	1200
	-POST 11x11 	1	110x110	1260
GB-1	Gable board 95-Giebelblende-Gevelplank-Planche de rive-Tavola di bordo-Tabla de borde 	4	18x95	4340
GB-1	Gable board 120-Giebelblende-Gevelplank-Planche de rive-Tavola di bordo-Tabla de borde 	4	18x120	5010
	Handrail 120-Handlauf-Leuning-Rampe-Corrimano-Pasamano 1.8x12 	1	18x120	1670
	Handrail 120-Handlauf-Leuning-Rampe-Corrimano-Pasamano 1.8x12 	1	18x120	3236
	Roofing lath-Giebelleiste-Gevellijst-Latte de rive-Listello di bordo-Listones de borde 	10	18x40	30
SB1	Steel bar-Stahlstange-Stalen staaf-Barre d'acier-Barra di acciaio-Barra acero 	6	Ø14	1230
SB2	Steel bar-Stahlstange-Stalen staaf-Barre d'acier-Barra di acciaio-Barra acero 	10	Ø14	500
TRS21	Threaded rod kit M10 2-Gewindestange satz-Draadstang set-Kit de tiges filetéés-Kit barra filettata-Kit barra roscada 	5	M10	2460
TRS1	Threaded rod kit M10-Gewindestange satz-Draadstang set-Kit de tiges filetéés-Kit barra filettata-Kit barra roscada 	1	M10	850
TRS2	Threaded rod kit M10-Gewindestange satz-Draadstang set-Kit de tiges filetéés-Kit barra filettata-Kit barra roscada 	1	M10	600
	Adjustable foot kit-Pfostenträger-Paalhouder-Pied de poteau-Portapilastri-Base para poste 	2		
D	Diamond 	2		
Model	Fuerteventura 70		Material	Page 5/6

[illegible]

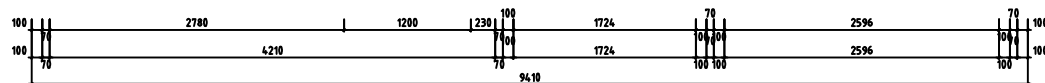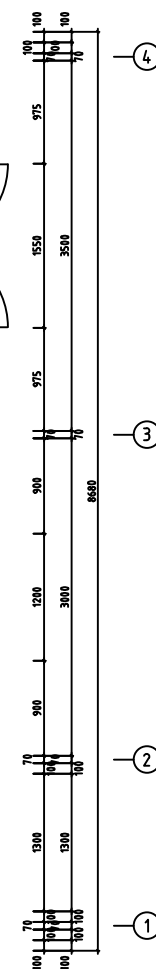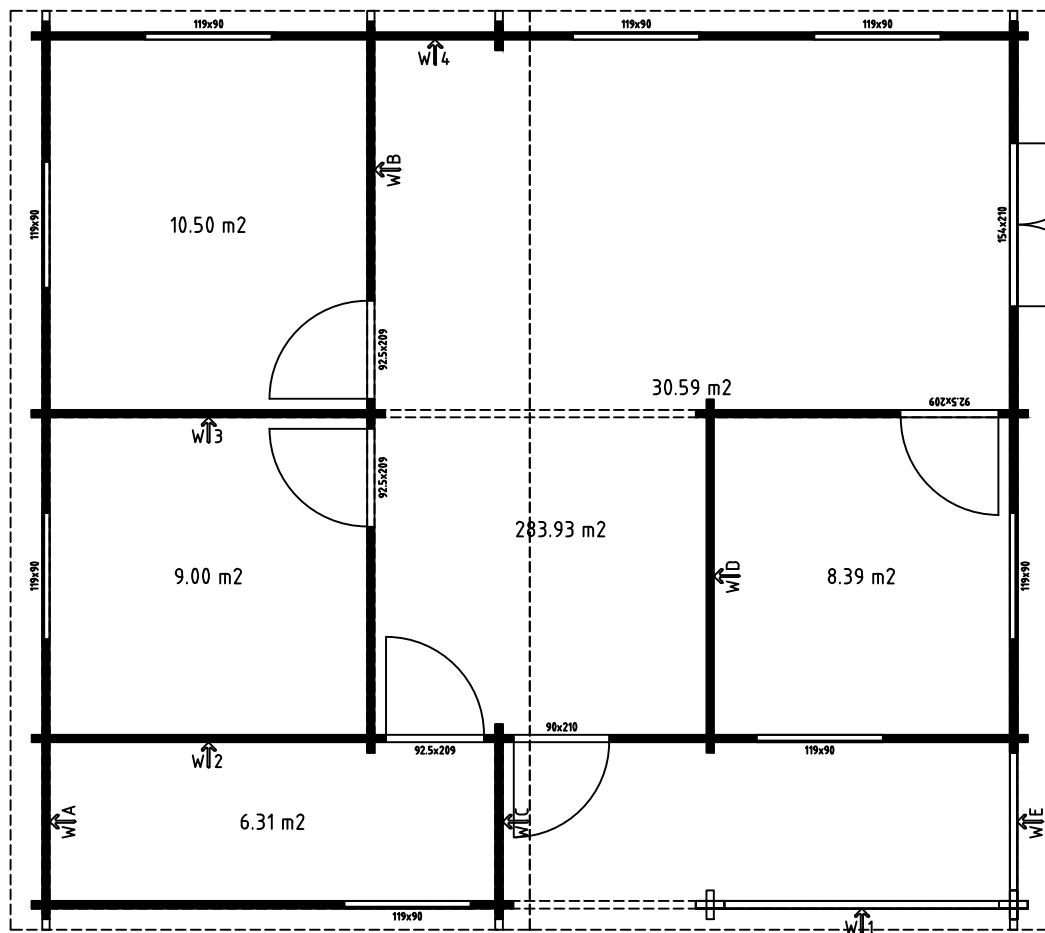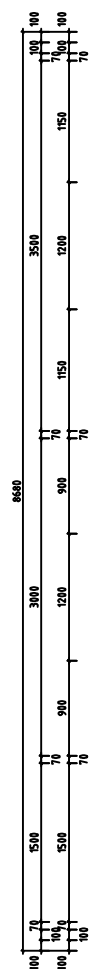


Model	Fuerteventura 70	Page	3
Drawing	PLAN	Scale	1:70
Material	7x13.5	Date	14.09.2023
File	Fuerteventura 70.dwg	Drawn by	

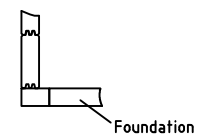
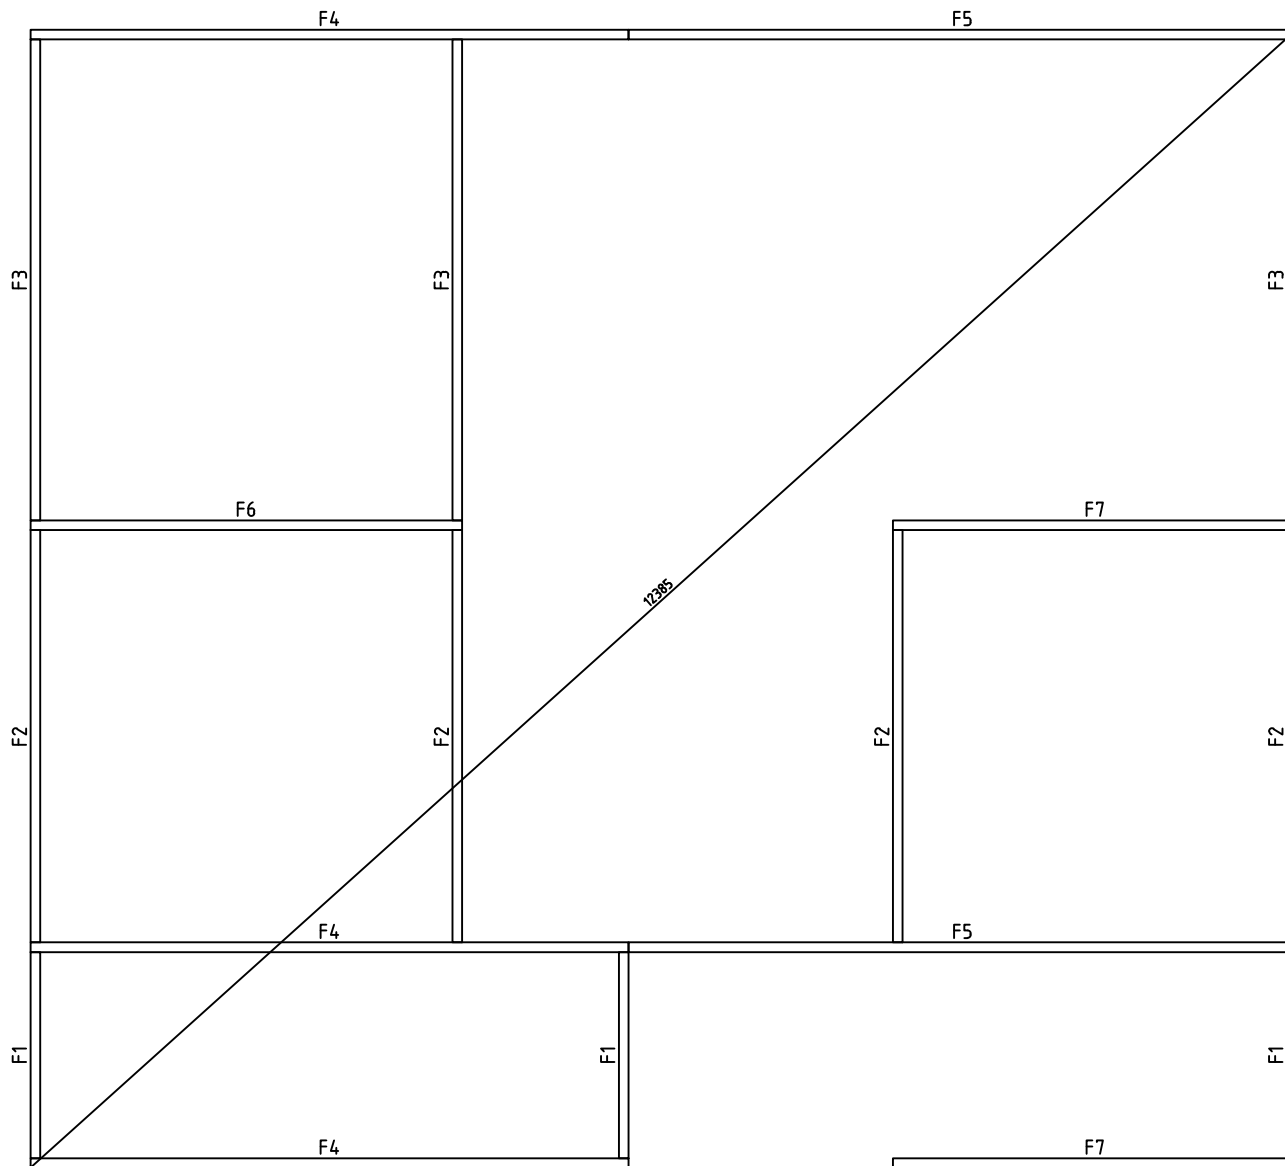


0 0.5m 1.0m 2.0m



Model	Fuerteventura 70	Page
Drawing	FOUNDATION	Scale 1:50
Material	70x135	Date 14.09.2023
File	Fuerteventura 70.dwg	Drawn by

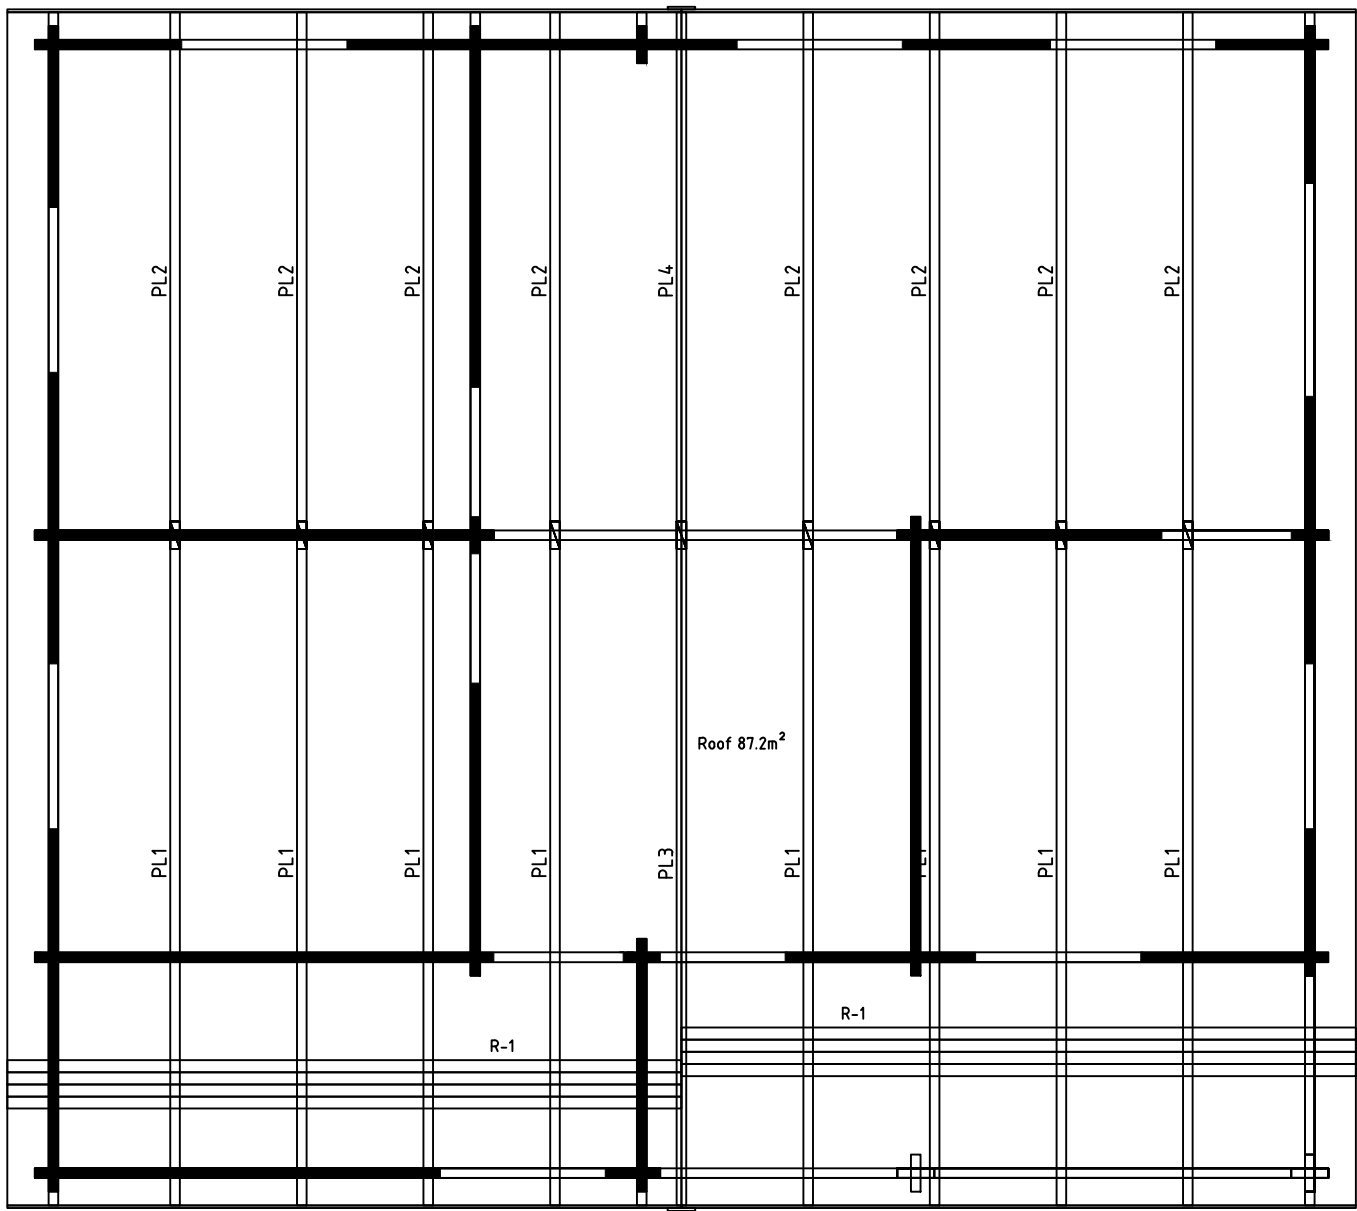


Model	Fuerteventura 70	Page
Drawing	ROOF	Scale 1:50
Material	70x135	Date 14.09.2023
File	Fuerteventura 70.dwg	Drawn by

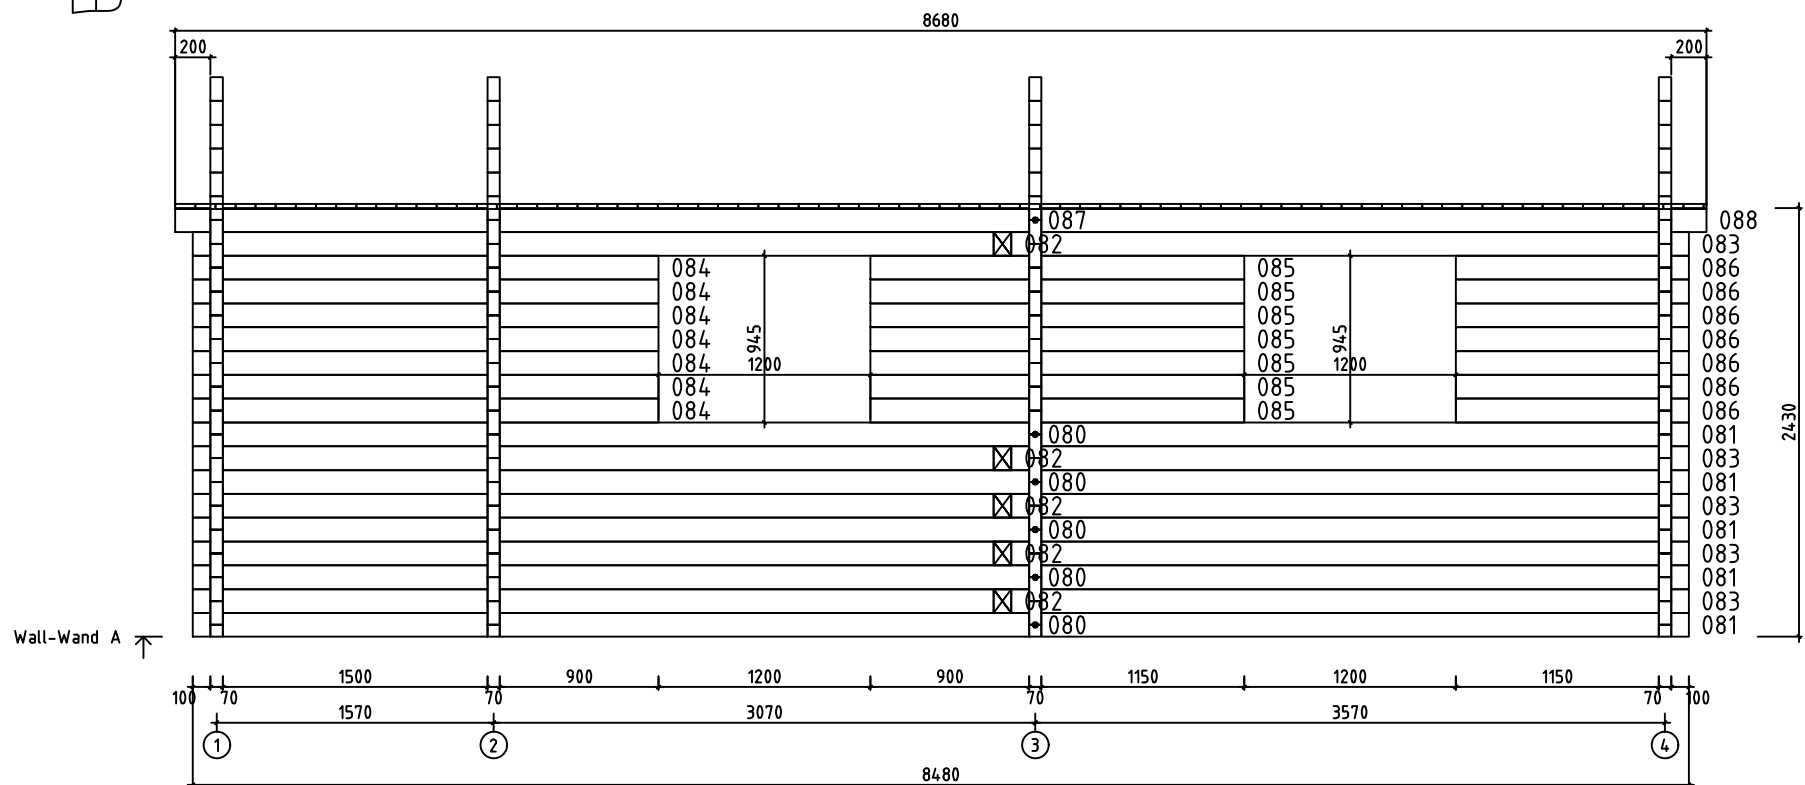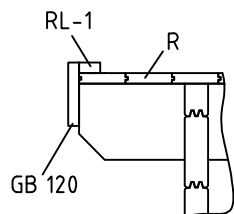

Model	Fuerteventura 70	Page	3
Drawing	WALL A	Scale	1:70
Material	7x13.5	Date	14.09.2023
File	Fuerteventura 70.dwg	Drawn by	


 
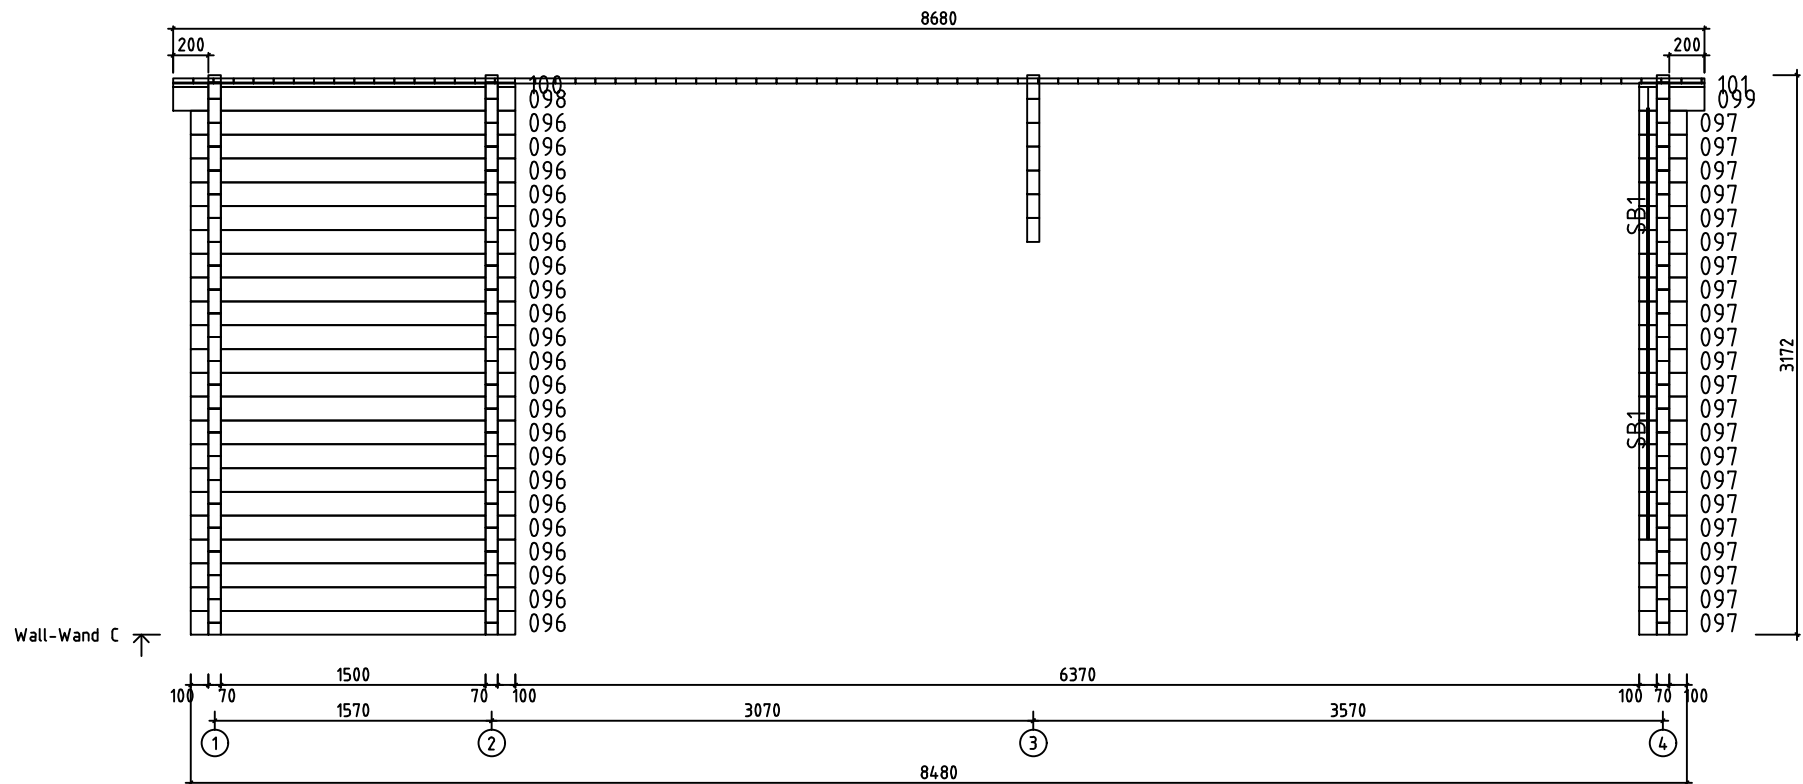


Model	Fuerteventura 70	Page	5
Drawing	WALL C	Scale	1:70
Material	7x13.5	Date	14.09.2023
File	Fuerteventura 70.dwg	Drawn by	


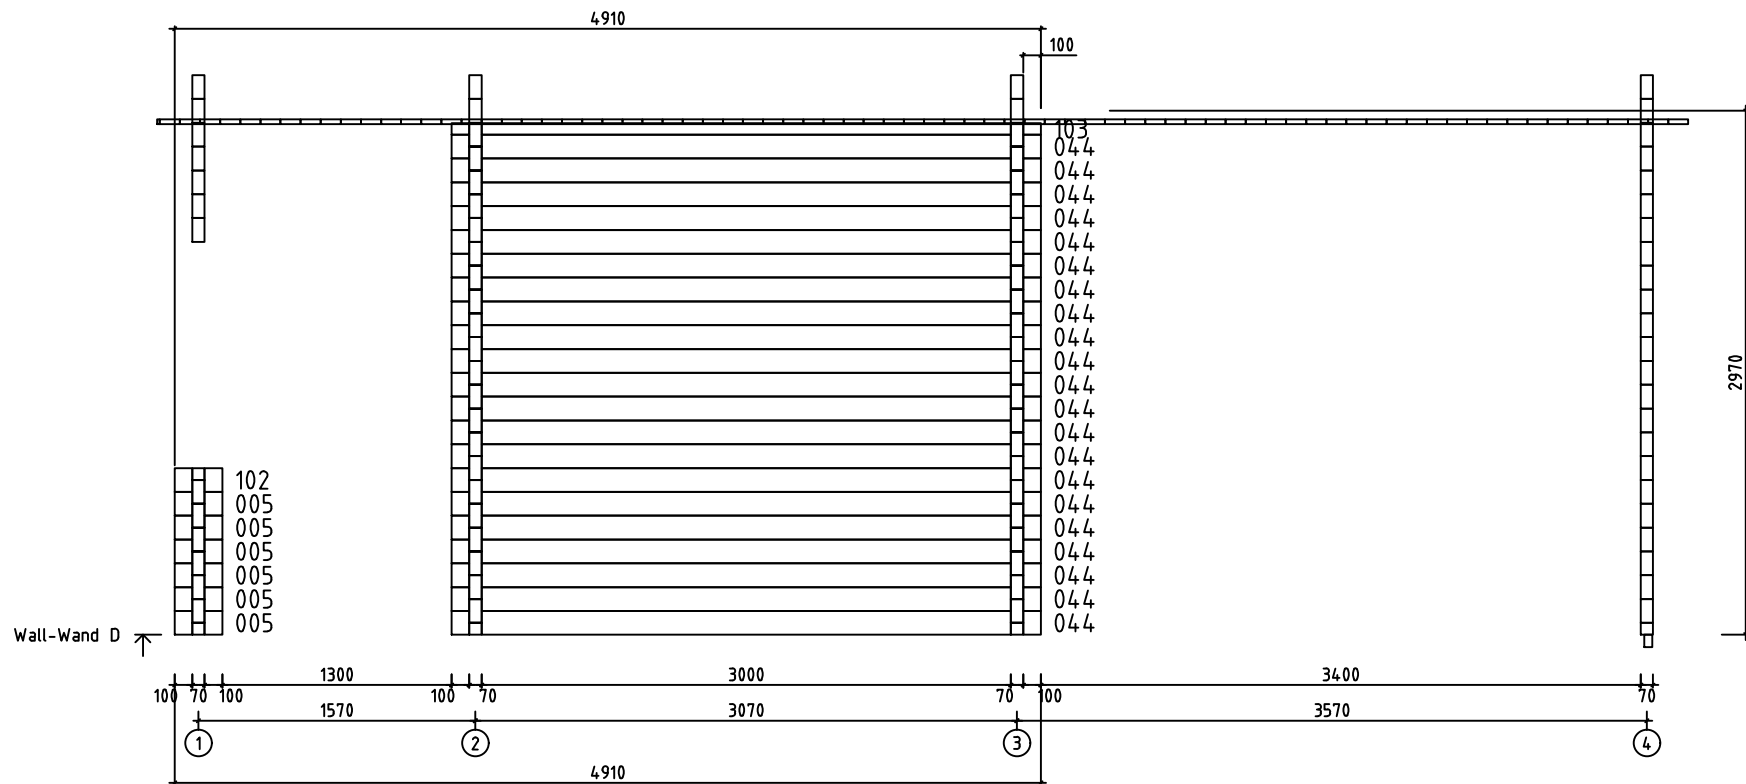


0 0.5m 1.0m 2.0m


Model	Fuerteventura 70	Page	6
Drawing	WALL D	Scale	1:70
Material	7x13.5	Date	14.09.2023
File	Fuerteventura 70.dwg	Drawn by	

 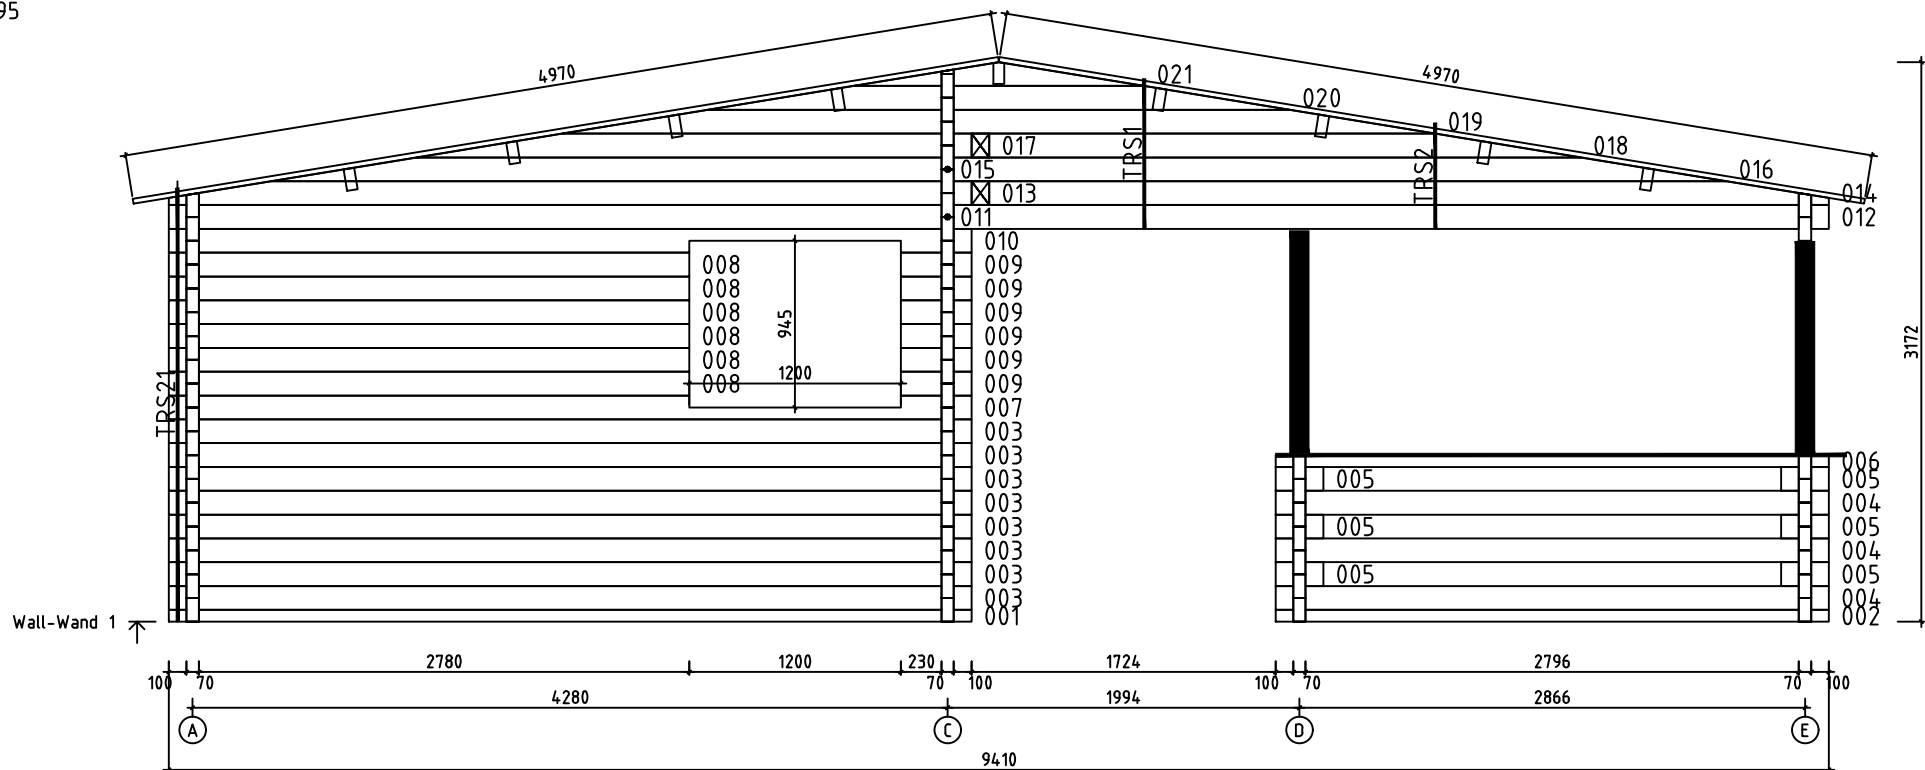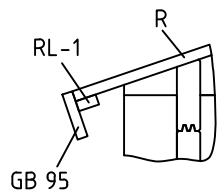






Model	Fuerteventura 70	Page	8
Drawing	WALL 1	Scale	1:70
Material	7x13.5	Date	14.09.2023
File	Fuerteventura 70.dwg	Drawn by	

 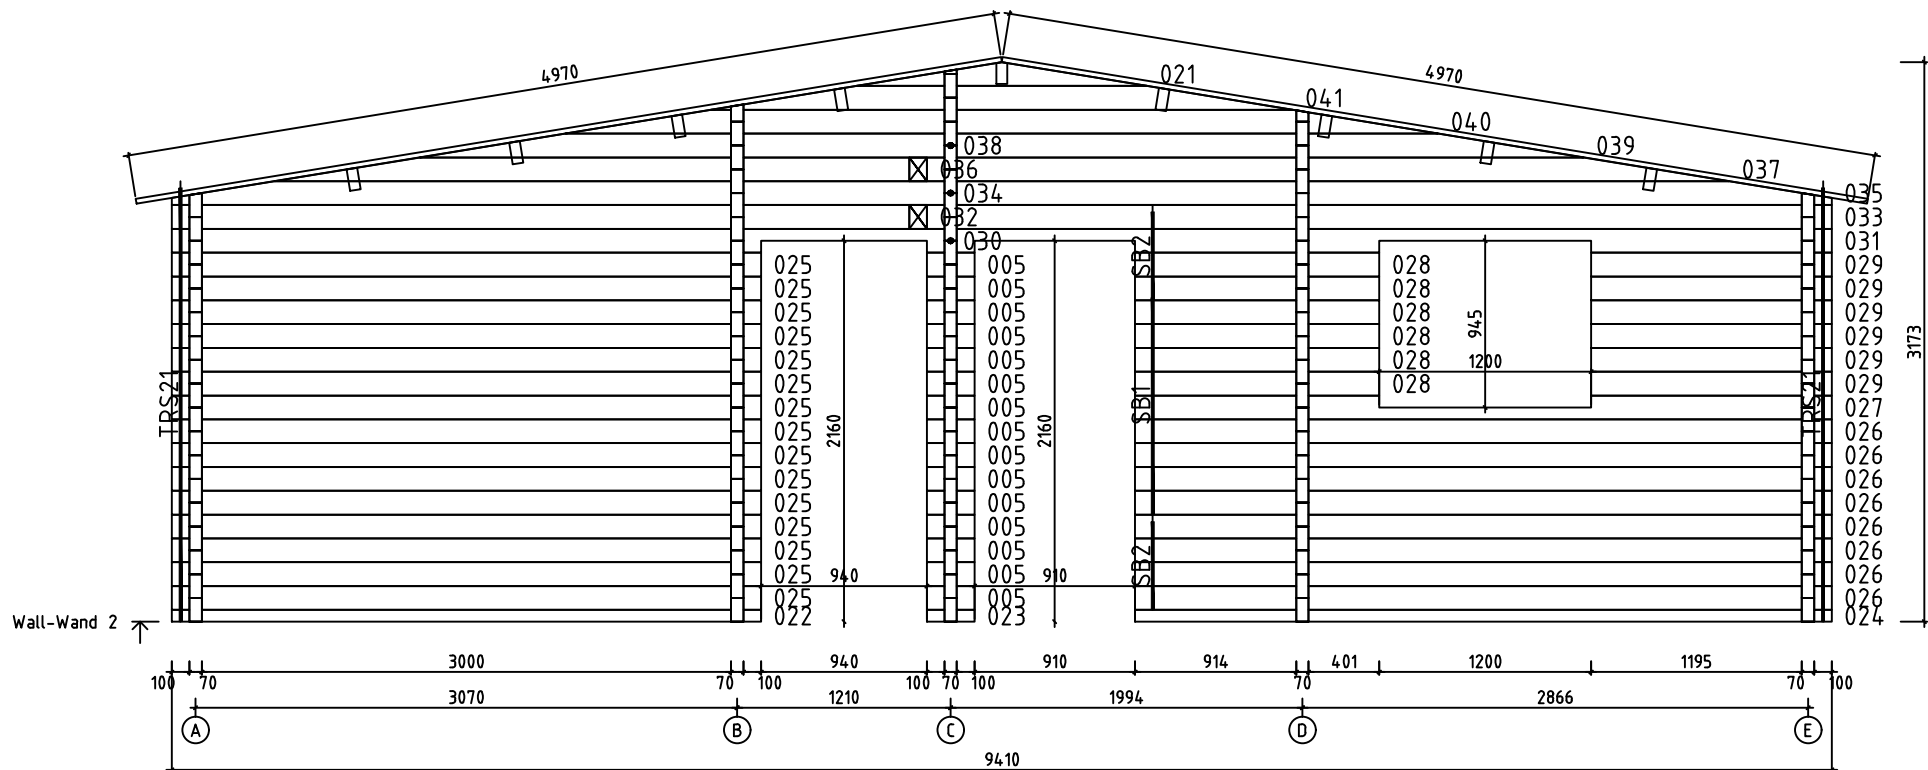

Model	Fuerteventura 70	Page	9
Drawing	WALL 2	Scale	1:70
Material	7x13.5	Date	14.09.2023
File	Fuerteventura 70.dwg	Drawn by	

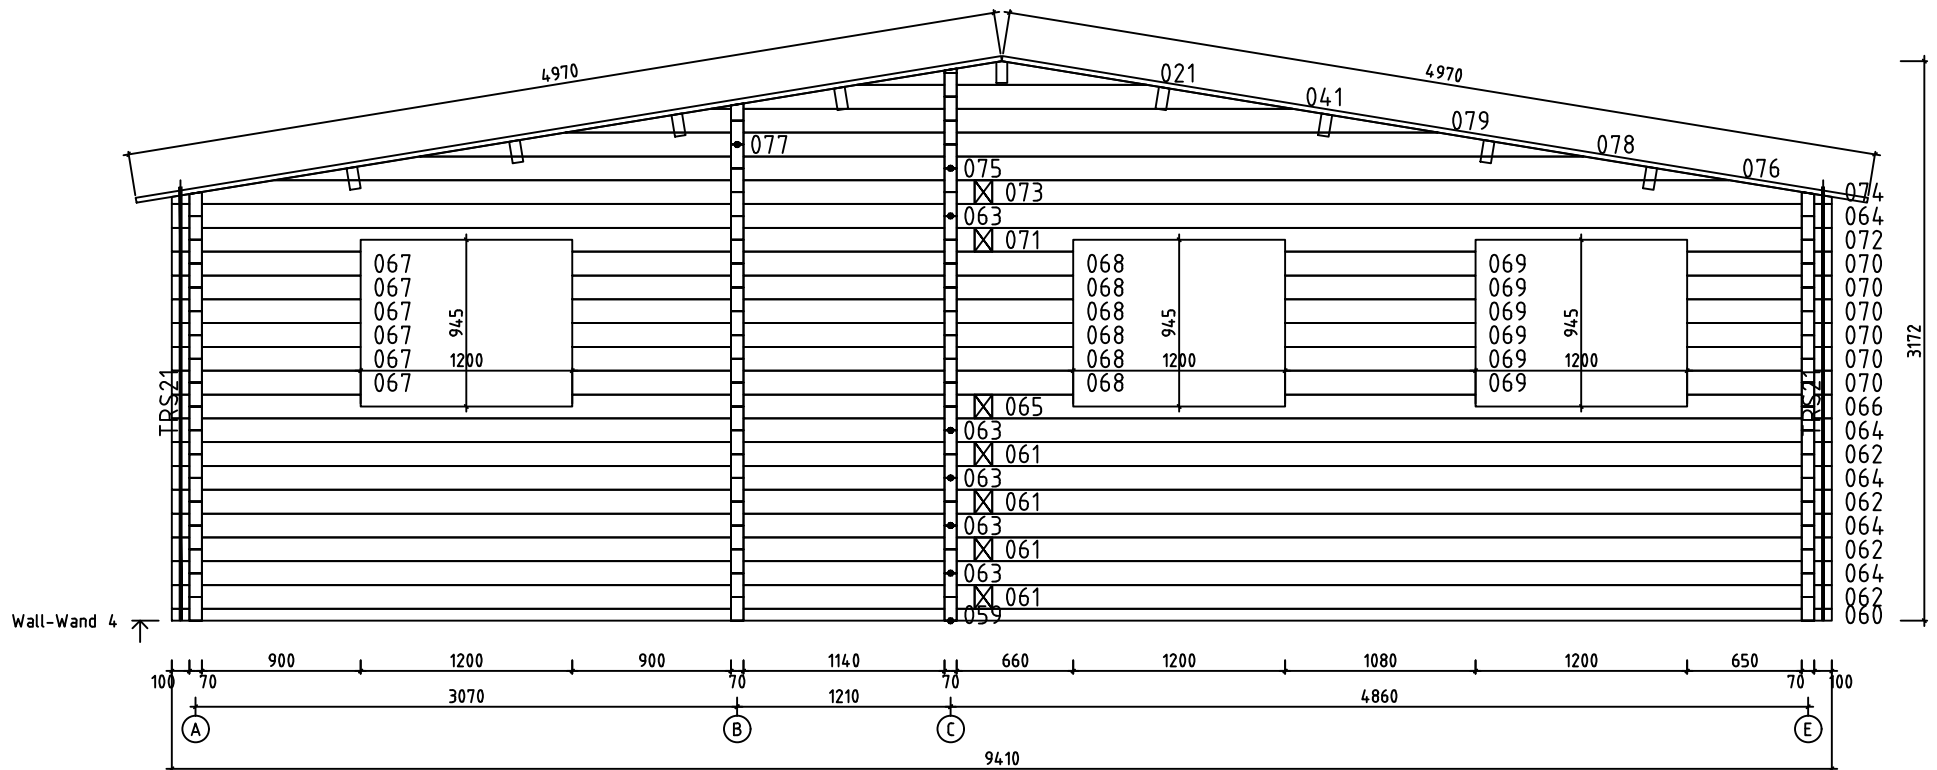

Model	Fuerteventura 70	Page	11
Drawing	WALL 4	Scale	1:70
Material	7x13.5	Date	14.09.2023
File	Fuerteventura 70.dwg	Drawn by	

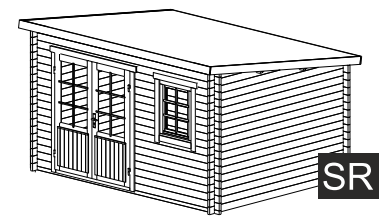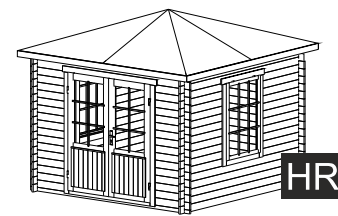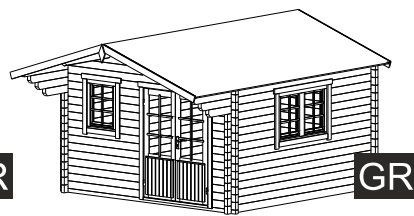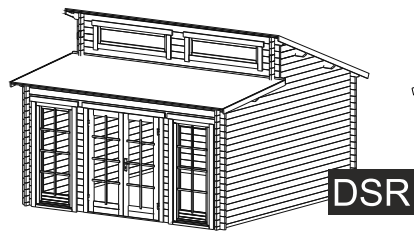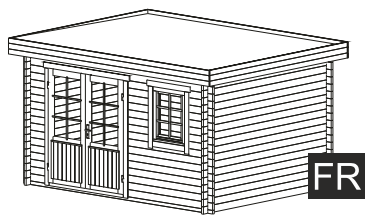



FR

DSR

GR


HR

SR

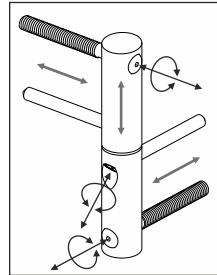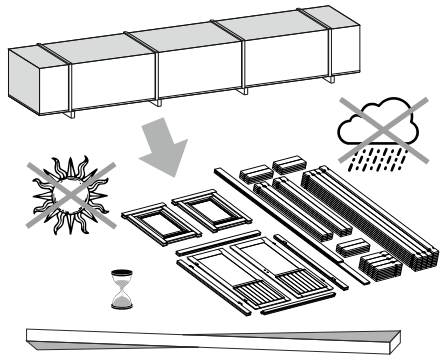



ADJUSTABLE HINGES

3.

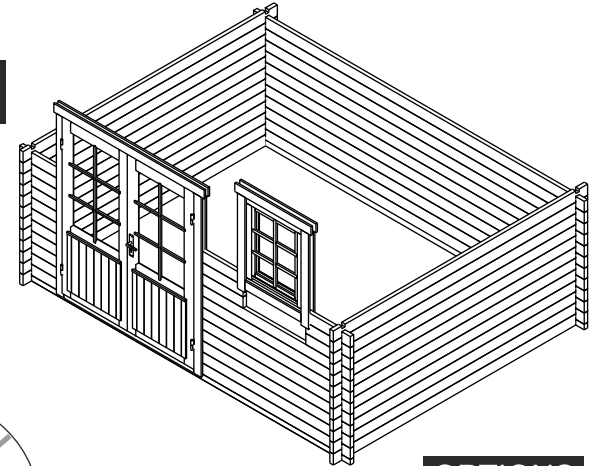


OPTIONS

1.

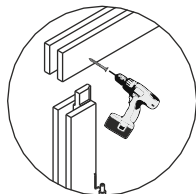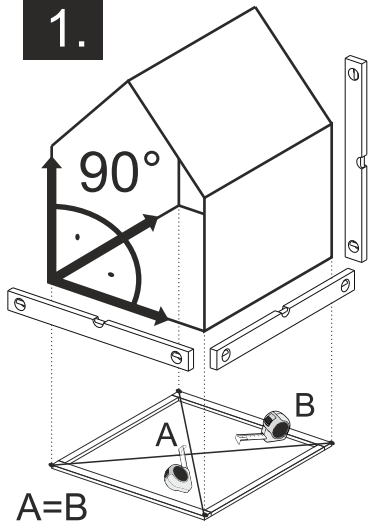

TYPE- B
4x60

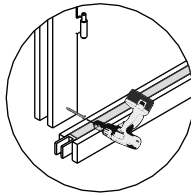


TYPE- A
5x70

NB!





OPTIONS

4.



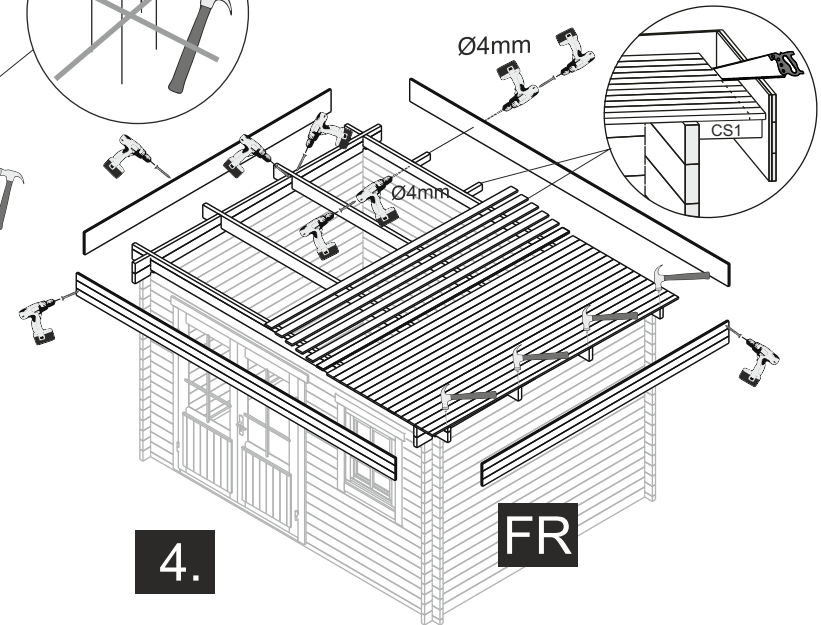





FR

The guide is illustrative. This guide is not project specification.
Der Leitfaden ist illustrativ. Dieser Leitfaden ist keine Projektspezifikation.
De gids is illustratief. Deze gids is geen projectspecificatie.

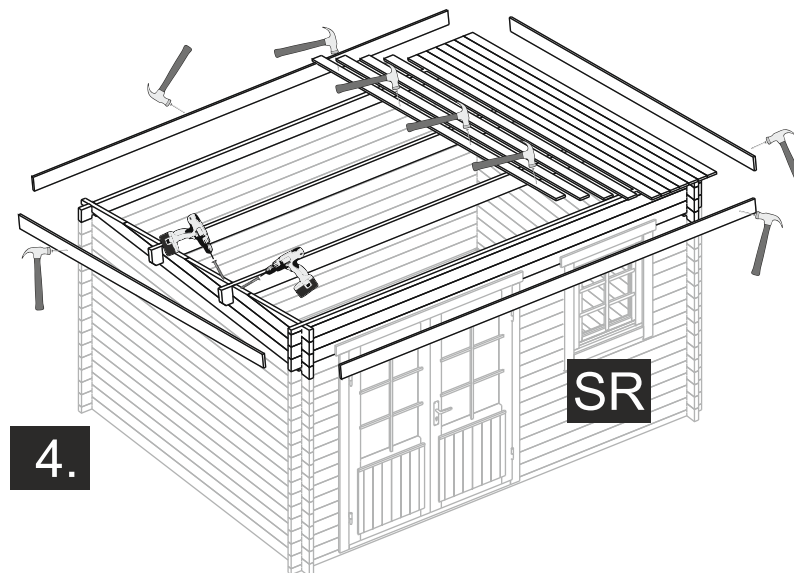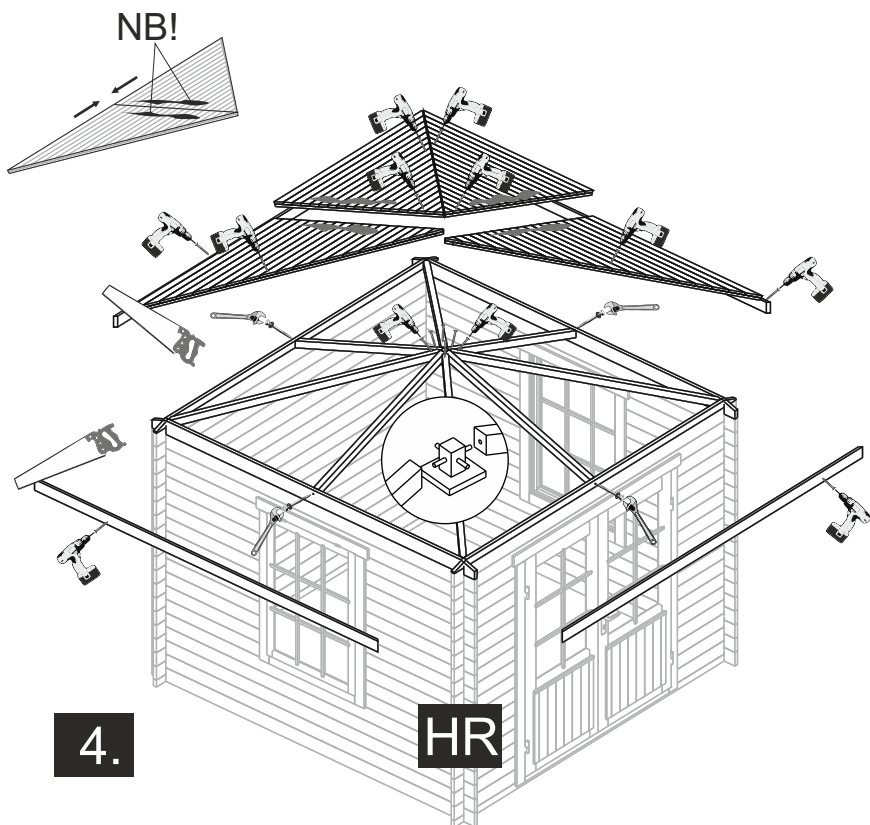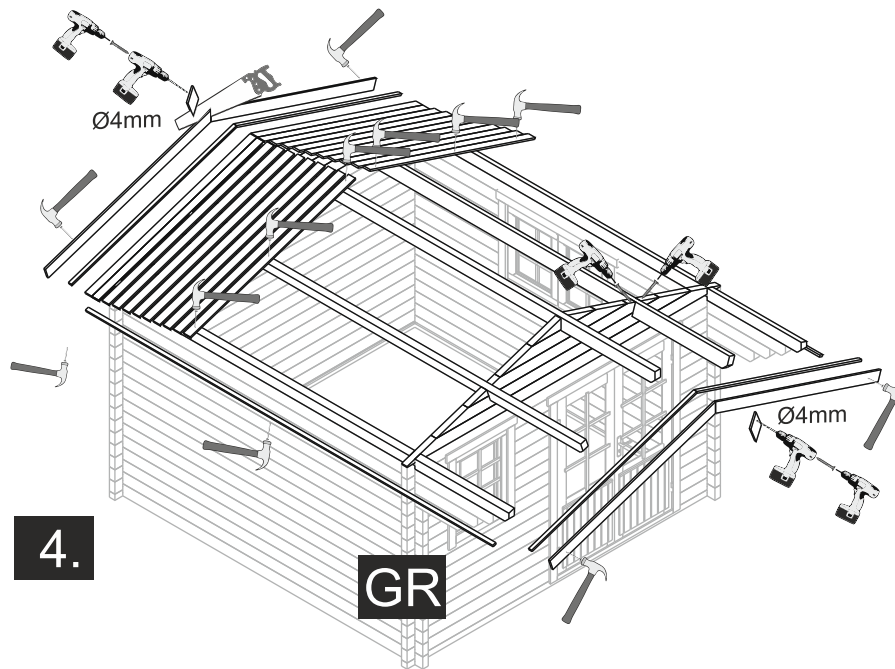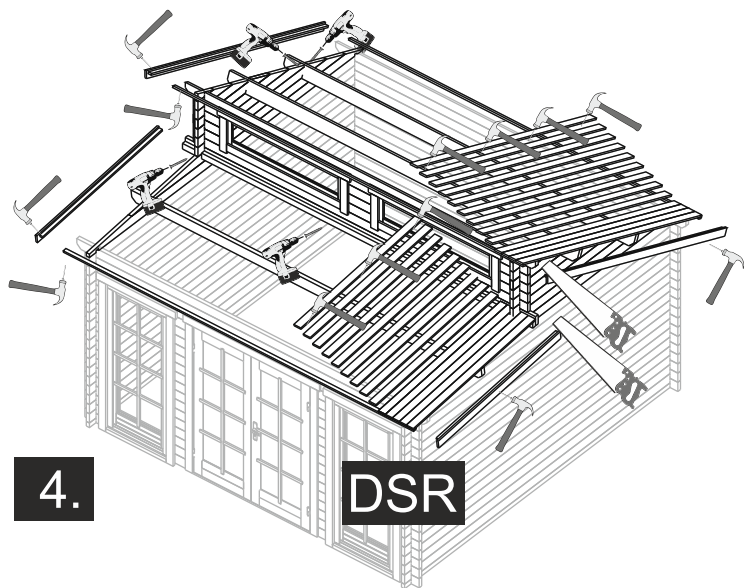

OPTIONS

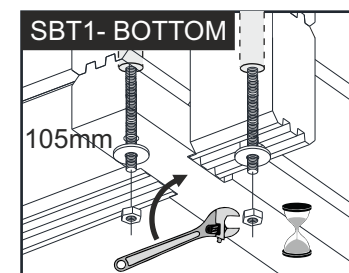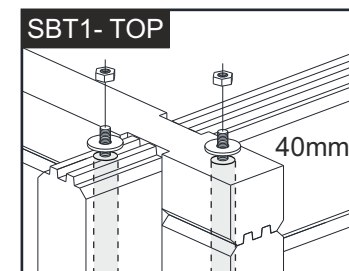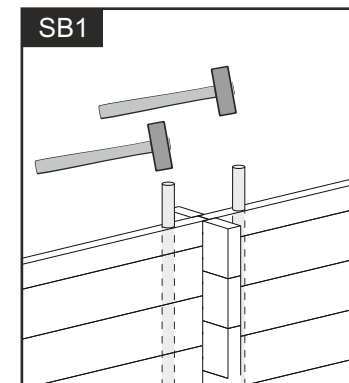

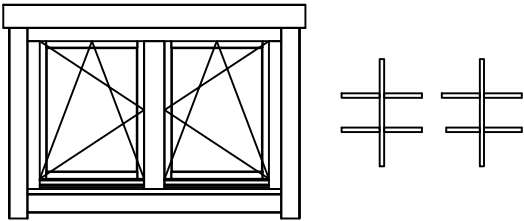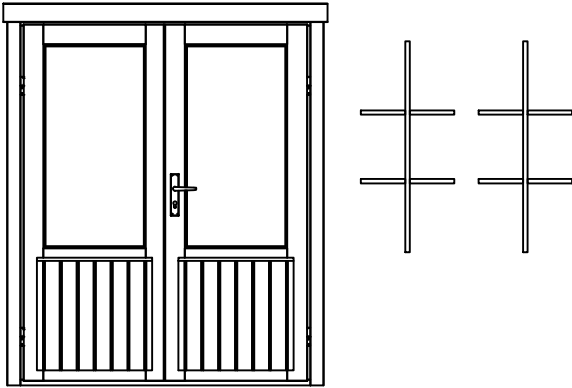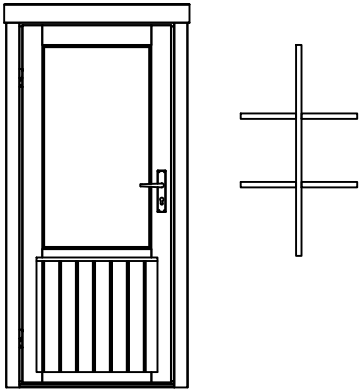Pos	Specification-Spezifikation-Specificatie-Nomenclature-Elementi-Especificacion Fuerteventura70	Qty	Profile (mm)	Lenght (mm)
	WINDOW 1190x900 DW0-6DK 1190x900-70 ISO 	8		
	DOOR 1540x2100 DD06-6 F 1540x2100-70 ISO 	1		
	DOOR 900x2100 SD06-6 F 900x2100-70 ISO L 	1		
	Door kit-Tür satz-Deur set-Kit porte-Kit porta-Kit para puerta 	1		
	Double door kit ISO-Doppeltür satz-Dubbele deur set-Kit double porte-Kit porta-Kit para puerta 	1		
	Window handle set-Fenstergriff-Raamgreep-Ferrure de fenêtre-Ferramenta finestra-Manilla ventana 	16		
Model	Fuerteventura 70	Material	Page	7/7