
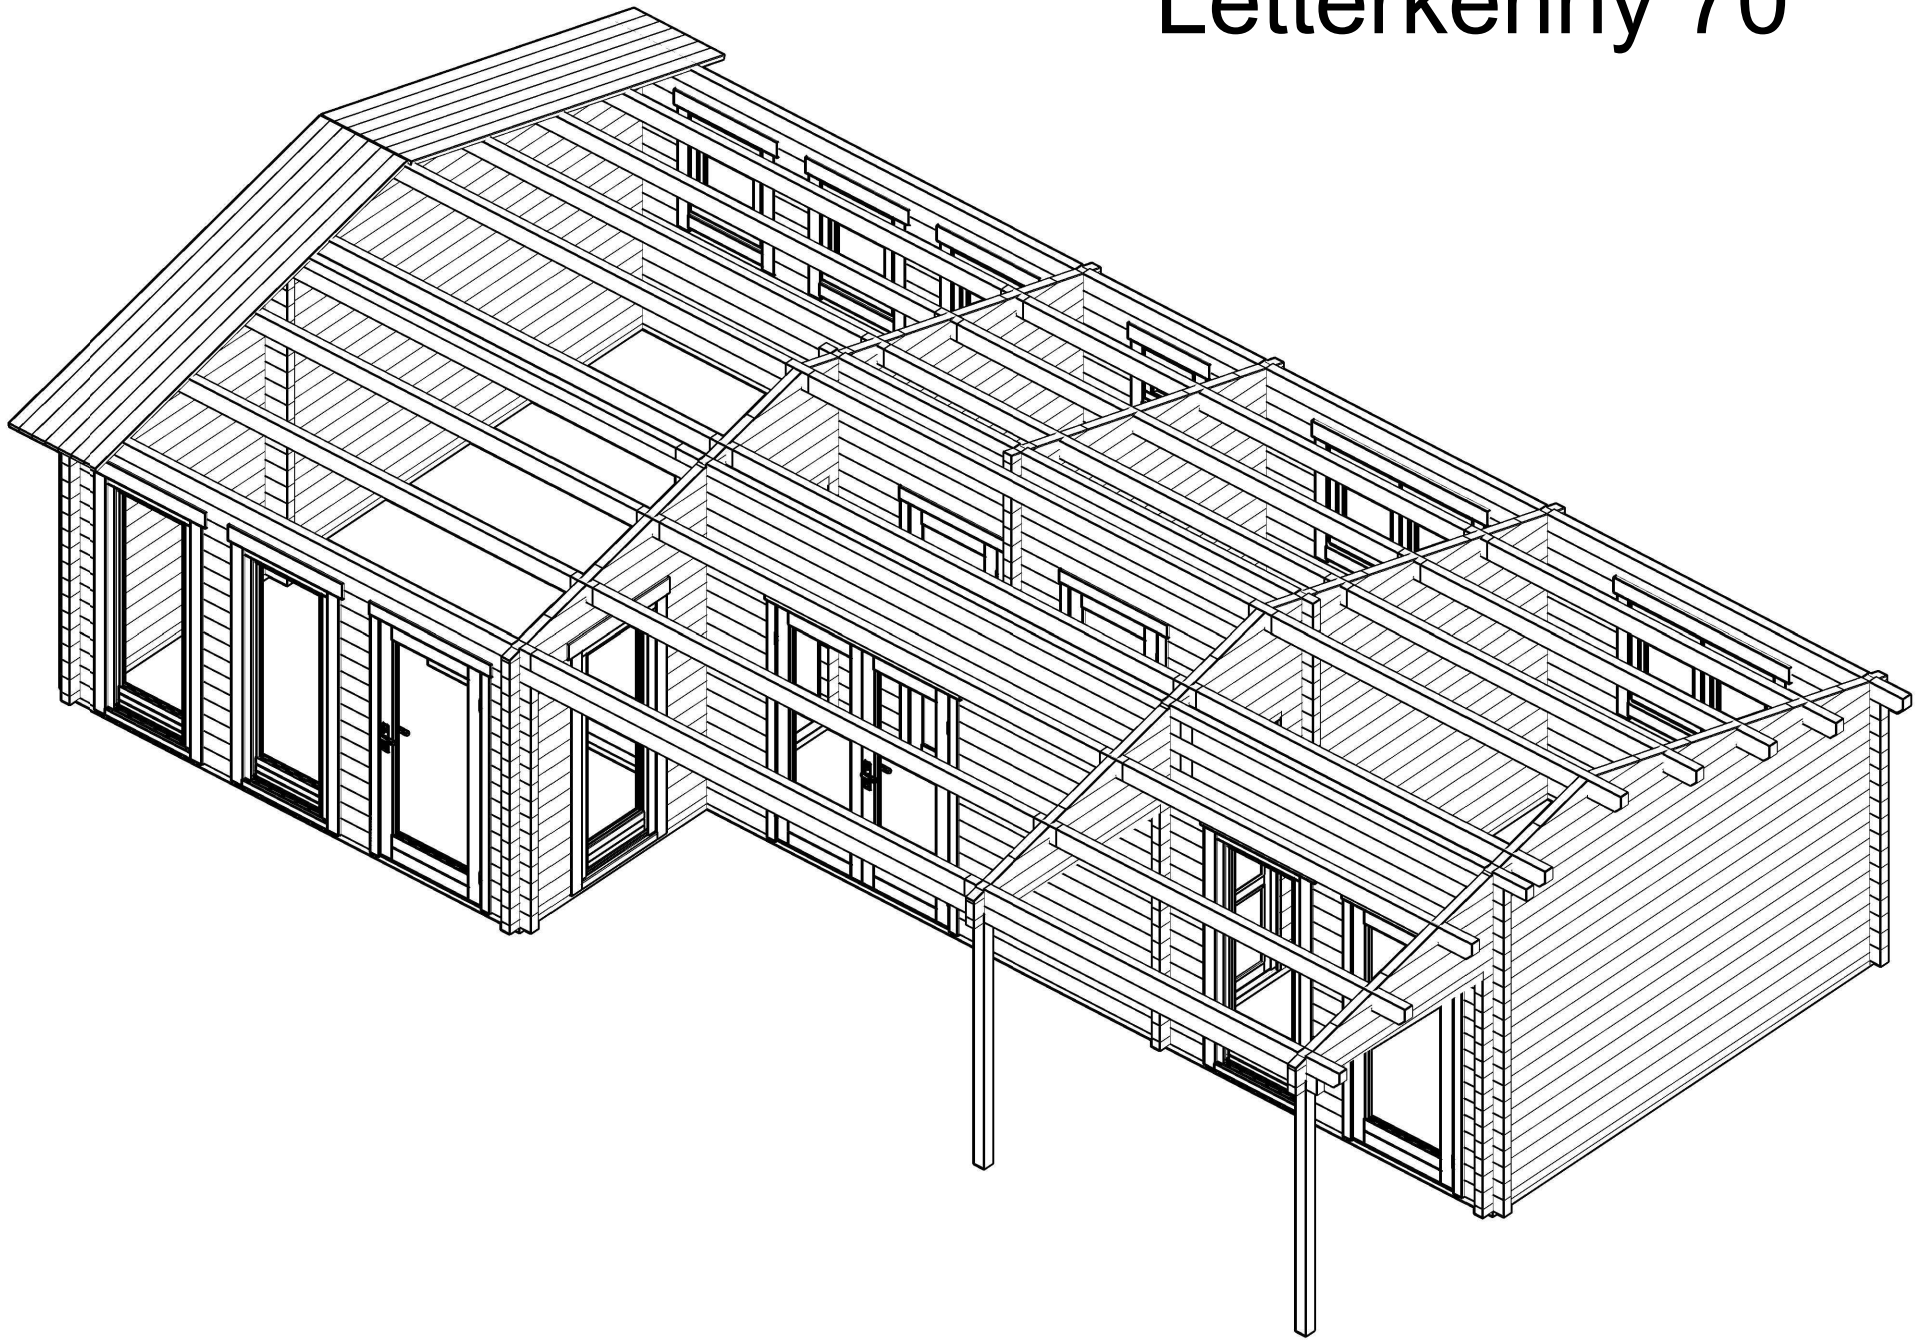
 
 
 
 
 
 
 
 
 
 
 
 
 
 
 
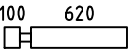
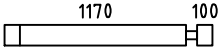
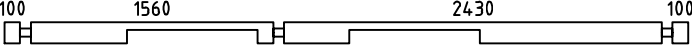
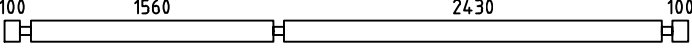
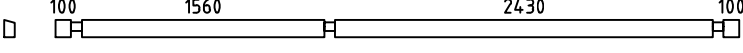
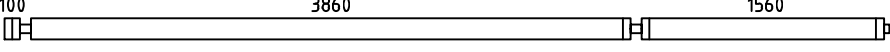
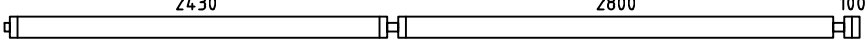
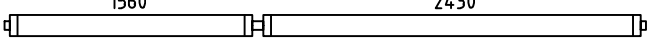
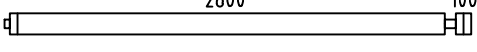
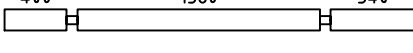
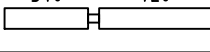
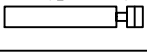
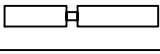
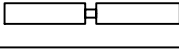
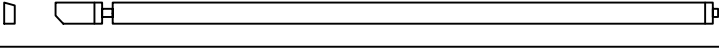
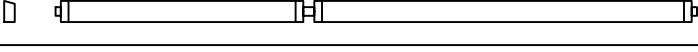
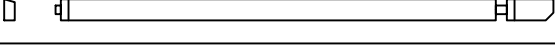
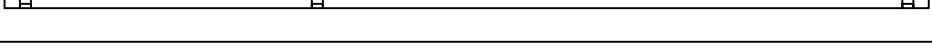
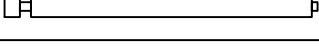
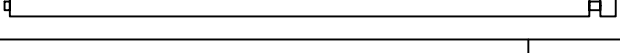
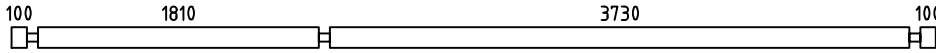
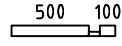
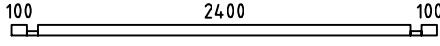
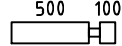
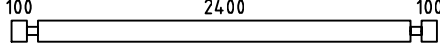
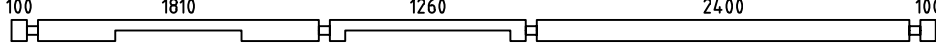
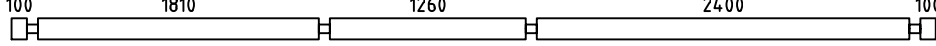
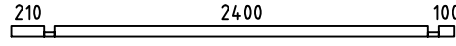
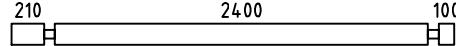
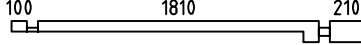
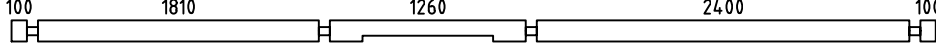
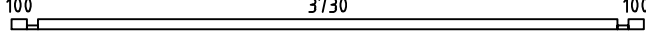
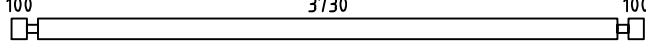
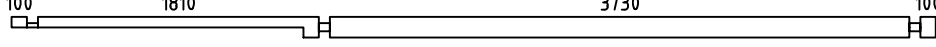
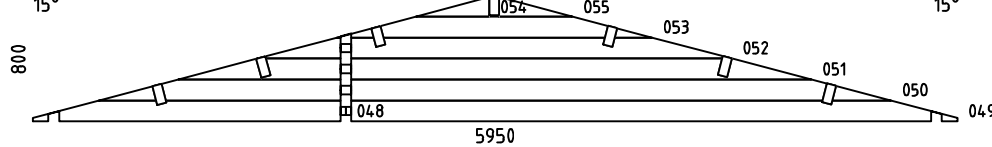
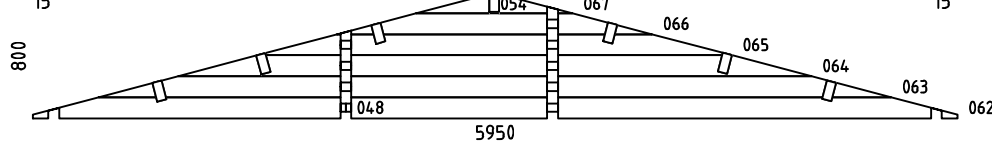


Letterkenny 70



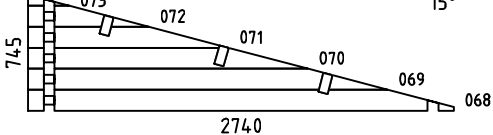


Pos	Specification-Spezifikation-Specificatie-Nomenclature-Elementi-Especificacion Letterkenny 70	Qty	Profile (mm)	Lenght (mm)
001	100 230 	15	70x135	400
002		45	70x135	400
003	230 100 	29	70x135	400
004	230 100 	1	70x135	400
005	100 3860 	5	70x135	4065
006		1	70x135	4130
007	2800 100 	1	70x135	3005
008	300 3860 100 	1	70x135	4400
009		1	70x135	3860
010	100 2800 300 	1	70x135	3340
011	100 200 	19	70x135	370
012	200 600 	15	70x135	870
013	1850 390 	15	70x135	2310
014	200 4060 200 	2	70x135	4600
015	2700 100 	3	70x135	2870
016	200 4060 	1	70x135	4365
017	2800 100 	2	70x135	3005
018	200 4060 	1	70x135	4365
019	100 3860 	1	70x135	4065
020	4060 200 	1	70x135	4365
021	300 3660 	1	70x93	4030
022	200 4060 	1	70x93	4365
023	2800 300 	1	70x93	3205
Model Letterkenny 70		Material		Page 1/5


Pos	Specification-Spezifikation-Specificatie-Nomenclature-Elementi-Especificacion Letterkenny 70	Qty	Profile (mm)	Lenght (mm)
024		15	70x135	790
025		15	70x135	590
026		15	70x135	1340
027		1	70x135	4400
028		5	70x135	4400
029		1	70x111	4400
030		5	70x135	5695
031		5	70x135	5505
032		4	70x135	4130
033		4	70x135	3005
034		7	70x135	570
035		14	70x135	450
036		3	70x135	2640
037		7	70x135	1330
038		7	70x135	890
039		4	70x135	990
040		4	70x135	1130
041		1	70x135	4265
042		1	70x135	4130
043		1	70x135	3205
044		1	70x68	5950
045		8	70x135	2015
046		8	70x135	3935
Model Letterkenny 70		Material		Page 2/5

Pos	Specification-Spezifikation-Specificatie-Nomenclature-Elementi-Especificacion Letterkenny 70	Qty	Profile (mm)	Lenght (mm)
047		9	70x135	5950
056		2	70x68	670
057		2	70x68	2740
058		28	70x135	670
059		30	70x135	2740
060		1	70x135	5950
061		1	70x135	5950
074		1	70x68	380
075		1	70x68	2850
076		14	70x135	380
077		15	70x135	2850
078		1	70x135	2260
079		1	70x135	5950
080		1	70x68	4070
081		14	70x135	4070
082		1	70x135	5950
WA-1		1		
WB-1		1		
WC-1		1		
Model Letterkenny 70		Material		Page 3/5


Pos	Specification-Spezifikation-Specificatie-Nomenclature-Elementi-Especificacion Letterkenny 70	Qty	Profile (mm)	Lenght (mm)
WD-1		1		
WE-1		1		
F1	FOUNDATION-FUNDAMENT-FONDATION-FONDAZIONE-VIGAS DE CIMENTACIÓN 	2	70x44	5610
F5	FOUNDATION-FUNDAMENT-FONDATION-FONDAZIONE-VIGAS DE CIMENTACIÓN 	3	70x44	4060
F4	FOUNDATION-FUNDAMENT-FONDATION-FONDAZIONE-VIGAS DE CIMENTACIÓN 	2	70x44	4000
F3	FOUNDATION-FUNDAMENT-FONDATION-FONDAZIONE-VIGAS DE CIMENTACIÓN 	2	70x44	3730
F6	FOUNDATION-FUNDAMENT-FONDATION-FONDAZIONE-VIGAS DE CIMENTACIÓN 	2	70x44	2940
F2	FOUNDATION-FUNDAMENT-FONDATION-FONDAZIONE-VIGAS DE CIMENTACIÓN 	2	70x44	2400
PL1	PURLIN-DAKBALK-DACHPFETTE-PANNE-ARCARECCIO-CORREA 	6	70x144	4365
PL4	PURLIN-DAKBALK-DACHPFETTE-PANNE-ARCARECCIO-CORREA 	1	70x144	4365
PL2	PURLIN-DAKBALK-DACHPFETTE-PANNE-ARCARECCIO-CORREA 	3	70x144	4330
PL5	PURLIN-DAKBALK-DACHPFETTE-PANNE-ARCARECCIO-CORREA 	1	70x144	4330
PL7	PURLIN-DAKBALK-DACHPFETTE-PANNE-ARCARECCIO-CORREA 	3	70x144	4330
PL3	PURLIN-DAKBALK-DACHPFETTE-PANNE-ARCARECCIO-CORREA 	6	70x144	3305
PL6	PURLIN-DAKBALK-DACHPFETTE-PANNE-ARCARECCIO-CORREA 	1	70x144	3305
R-1	Roof board-Dachbrett-Dakplank-Volige-Tavola tetto-Tabla de tejado 	204+	114x28	3250
	+POST 11x11 	2	110x110	2270
GB-1	Gable board 120-Giebelblende-Gevelplank-Planche de rive-Tavola di bordo-Tabla de borde 	4	18x120	3290
RL-1	Roofing lath 3000-Giebelleiste-Gevellijst-Latte de rive-Listello di bordo-Listones de borde 	13	18x40	36 rmt
SBT1	Steel bar T-Stahlstange-Stalen staaf-Barre d'acier-Barra di acciaio-Barra acero 	11	Ø14	245
SB1	Steel bar-Stahlstange-Stalen staaf-Barre d'acier-Barra di acciaio-Barra acero 	10	Ø14	980
Model	Letterkenny 70	Material	Page 4/5	

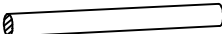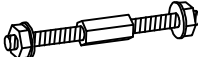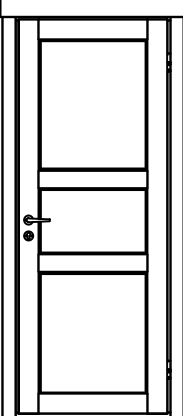Pos	Specification-Spezifikation-Specificatie-Nomenclature-Elementi-Especificacion Letterkenny 70	Qty	Profile (mm)	Lenght (mm)
SB2	Steel bar-Stahlstange-Stalen staaf-Barre d'acier-Barra di acciaio-Barra acero 	3	Ø14	360
TRS21	Threaded rod kit M10 2-Gewindestange satz-Draadstang set-Kit de tiges filetéés-Kit barra filettata-Kit barra roscada 	3	M10	2335
TRS1	Threaded rod kit M10-Gewindestange satz-Draadstang set-Kit de tiges filetéés-Kit barra filettata-Kit barra roscada 	4	M10	310
TRS2	Threaded rod kit M10-Gewindestange satz-Draadstang set-Kit de tiges filetéés-Kit barra filettata-Kit barra roscada 	1	M10	265
	Adjustable foot kit-Pfostenträger-Paalhouder-Pied de poteau-Portapilastri-Base para poste 	2		
D	Diamond 	2		
	DOOR 825x2090 IND F 825x2090-70 R 	3		
Model	Letterkenny 70	Material	Page 5/5	

H = 1.600 m
TOTAL: 59.16 m²

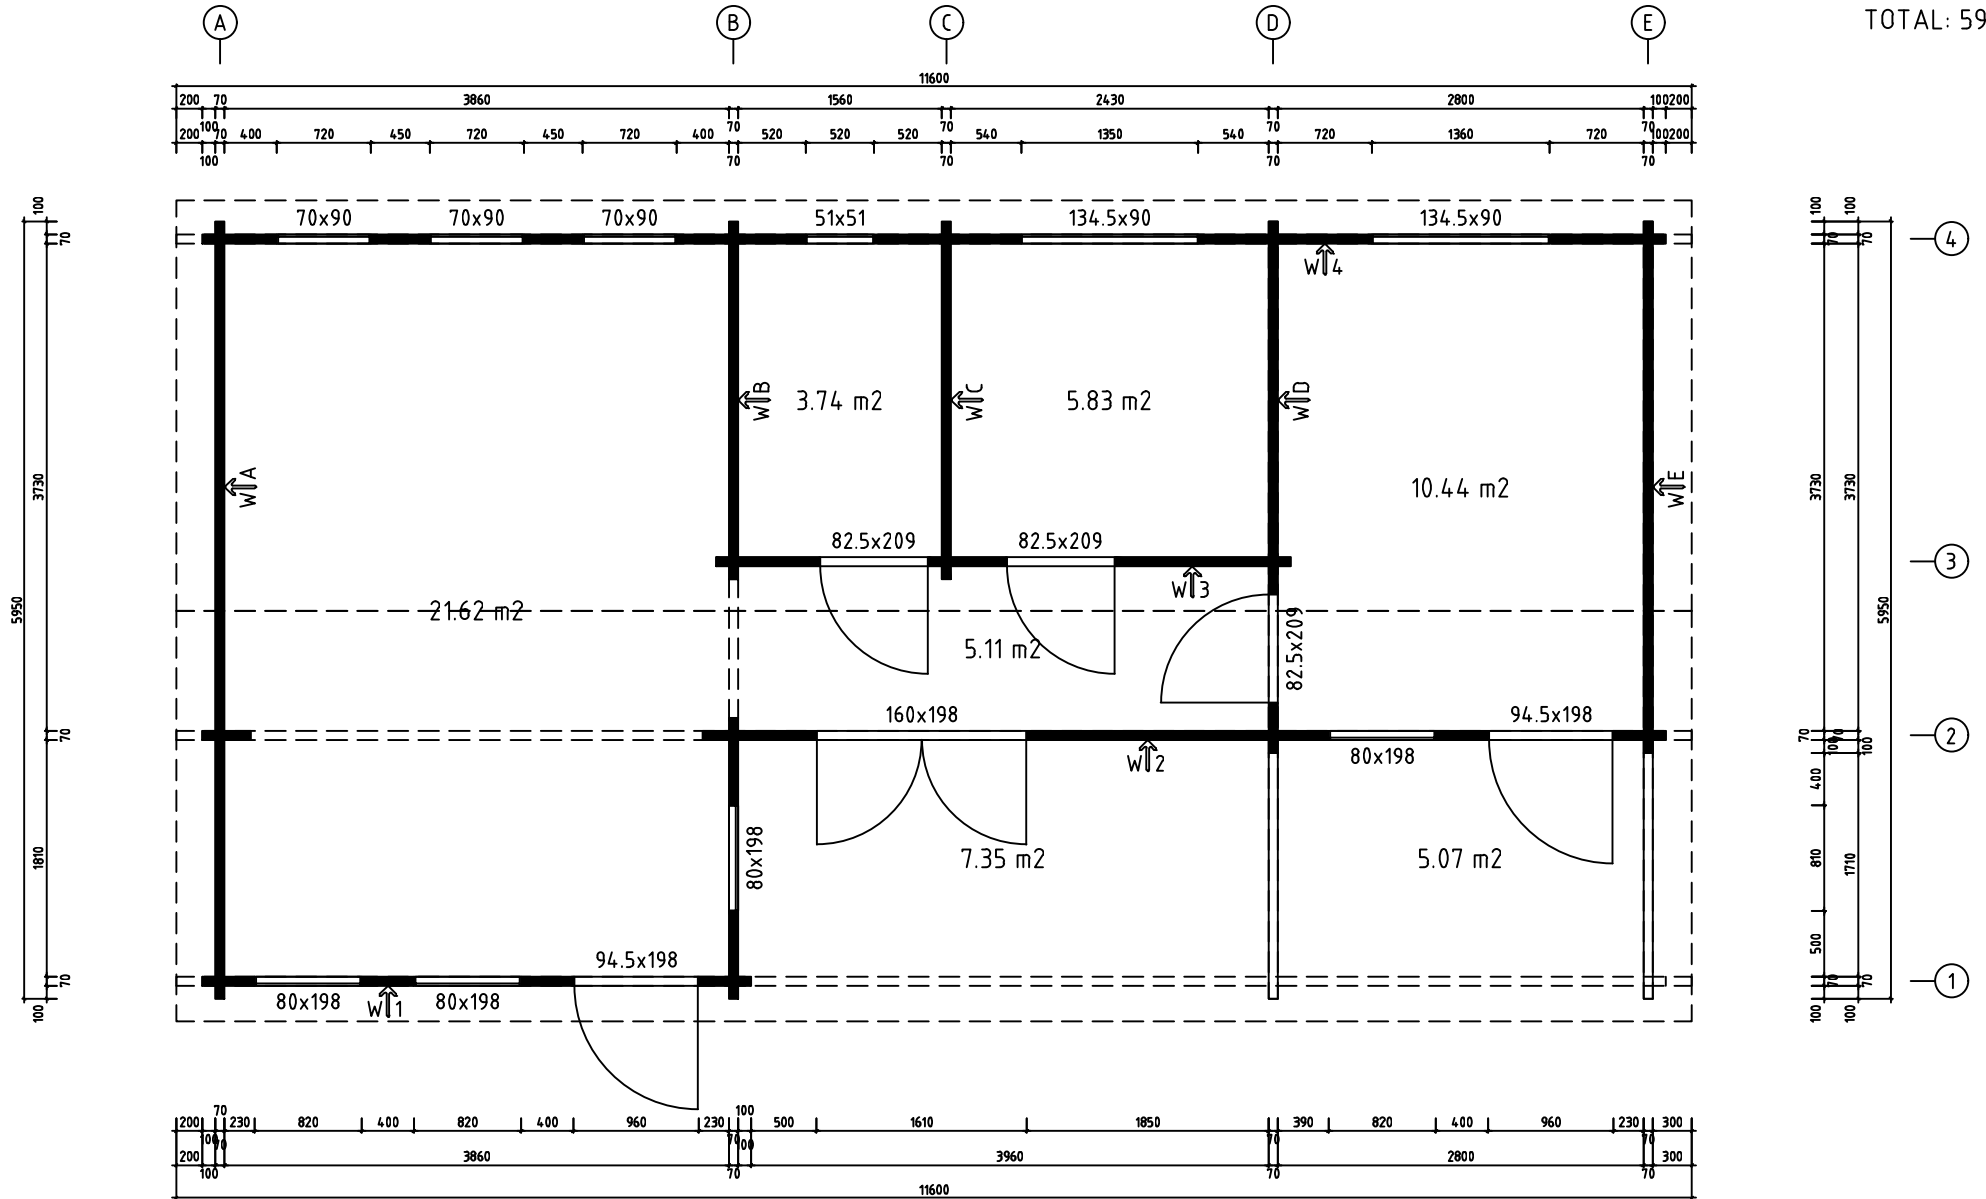


Model	Letterkenny 70	Page
Drawing	PLAN	Scale 1:50
Material	70x135	Date 05.04.2023
File	Letterkenny 70.dwg	Drawn by J.S

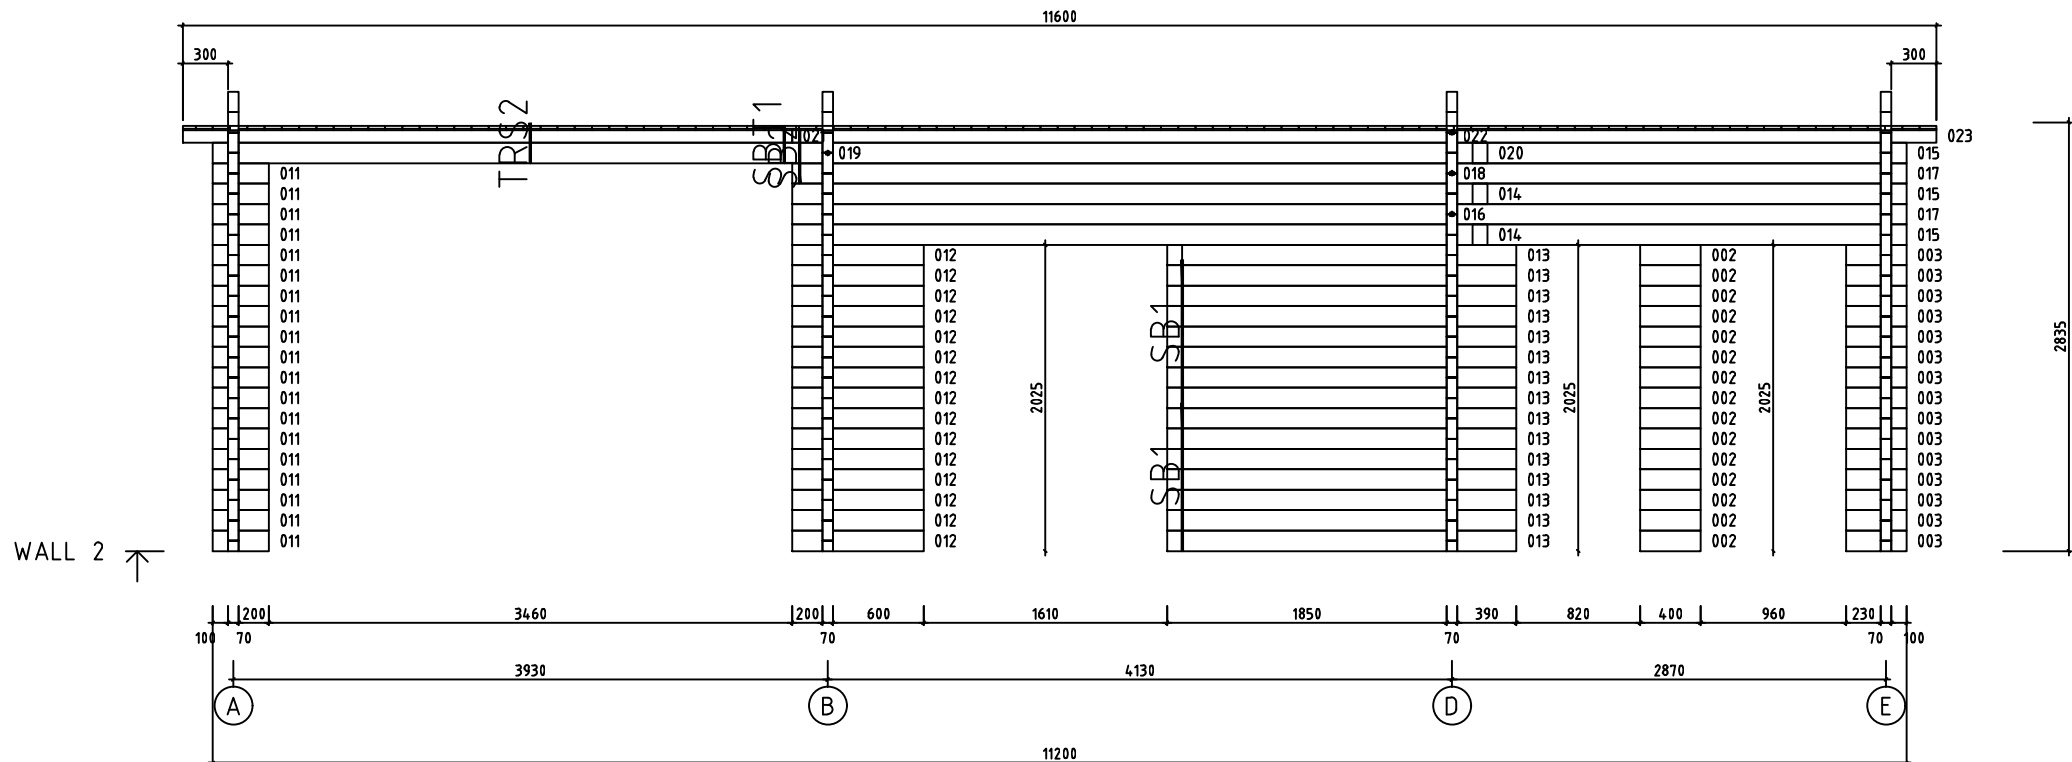


0 0.5m 1.0m 2.0m

Model	Letterkenny 70	Page	8
Drawing	WALL 2	Scale	1:50
Material	7x13.5	Date	05.04.2023
File	Letterkenny 70.dwg	Drawn by	J.S

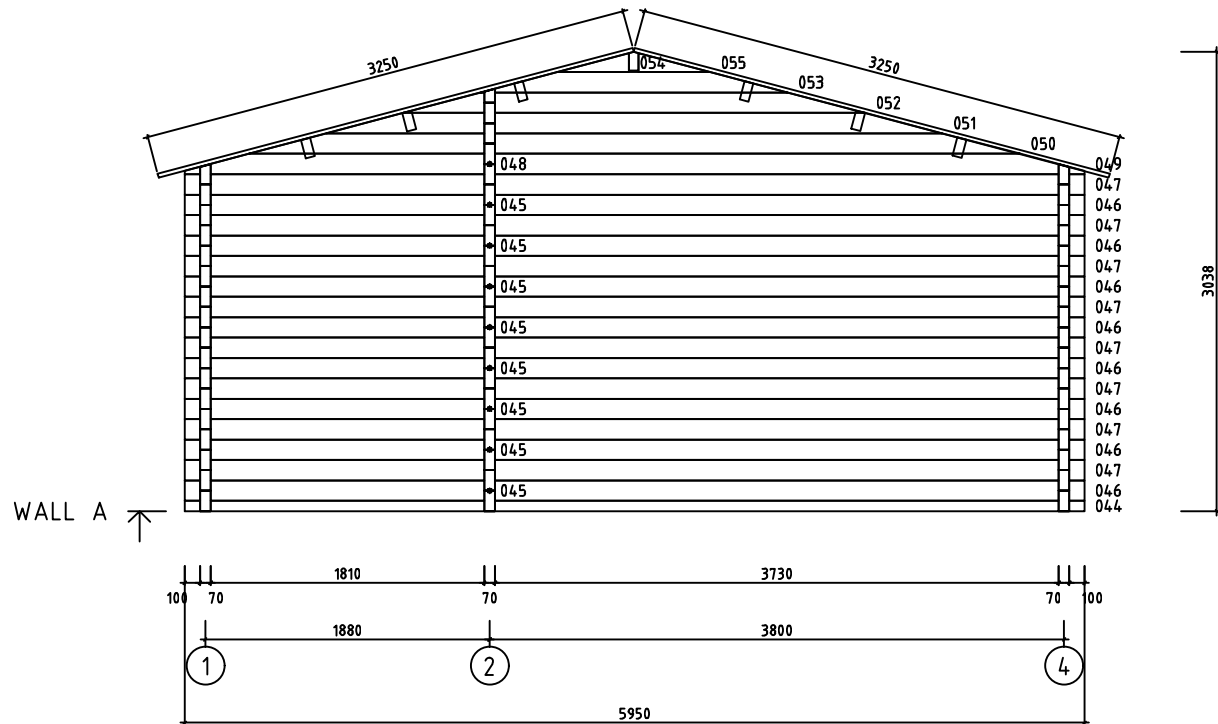


Model	Letterkenny 70	Page	2
Drawing	WALL A	Scale	1:50
Material	7x13.5	Date	05.04.2023
File	Letterkenny 70.dwg	Drawn by	J.S

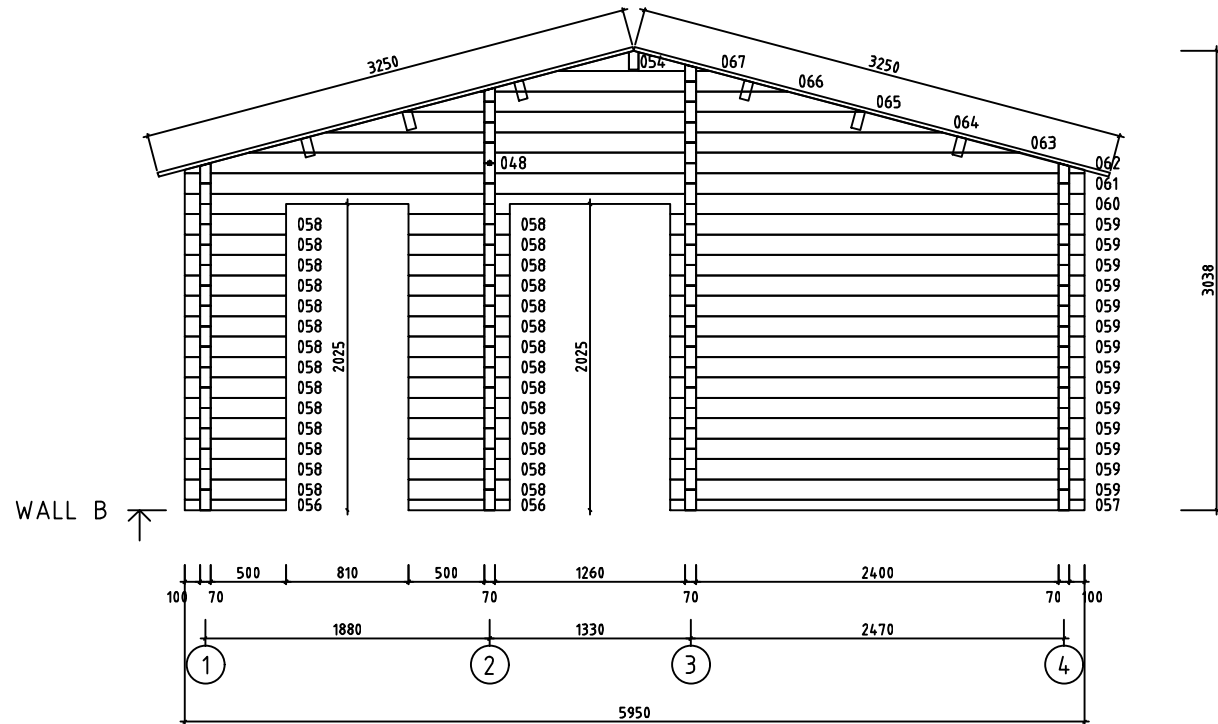


0 0.5m 1.0m 2.0m

Model	Letterkenny 70	Page	3
Drawing	WALL B	Scale	1:50
Material	7x13.5	Date	05.04.2023
File	Letterkenny 70.dwg	Drawn by	J.S

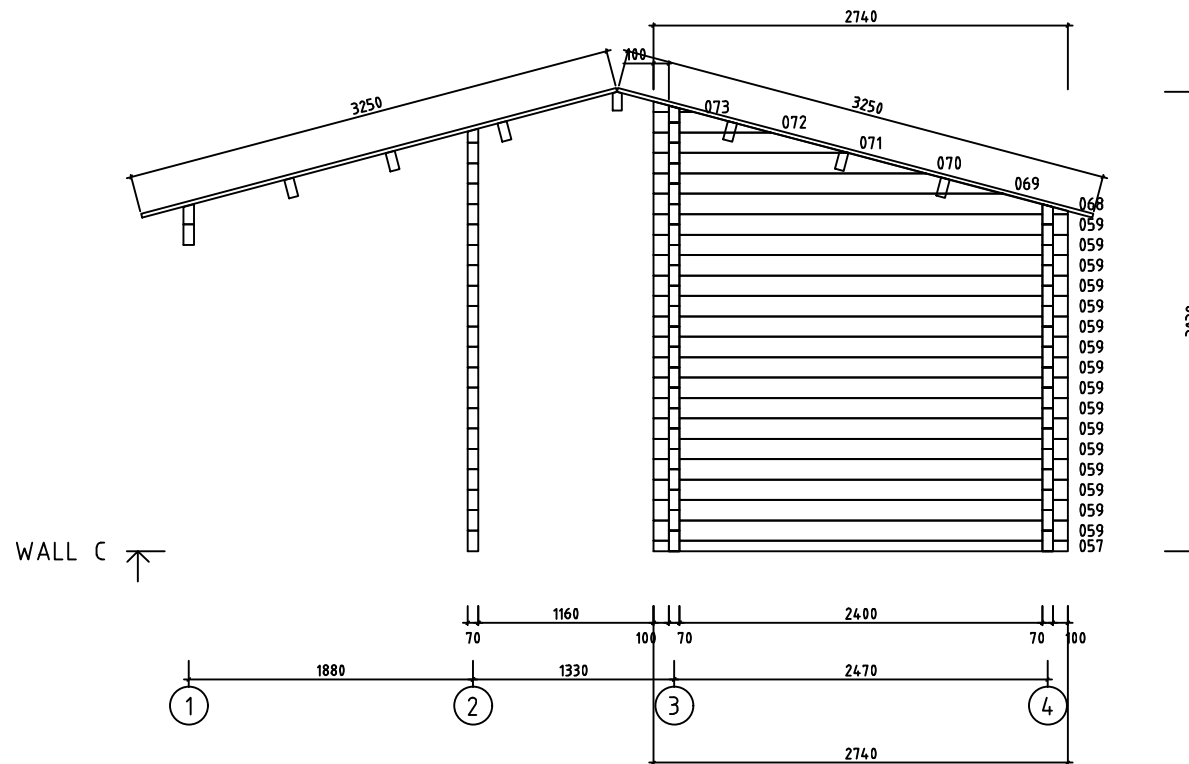


0 0.5m 1.0m 2.0m

Model	Letterkenny 70	Page	4
Drawing	WALL C	Scale	1:50
Material	7x13.5	Date	05.04.2023
File	Letterkenny 70.dwg	Drawn by	J.S

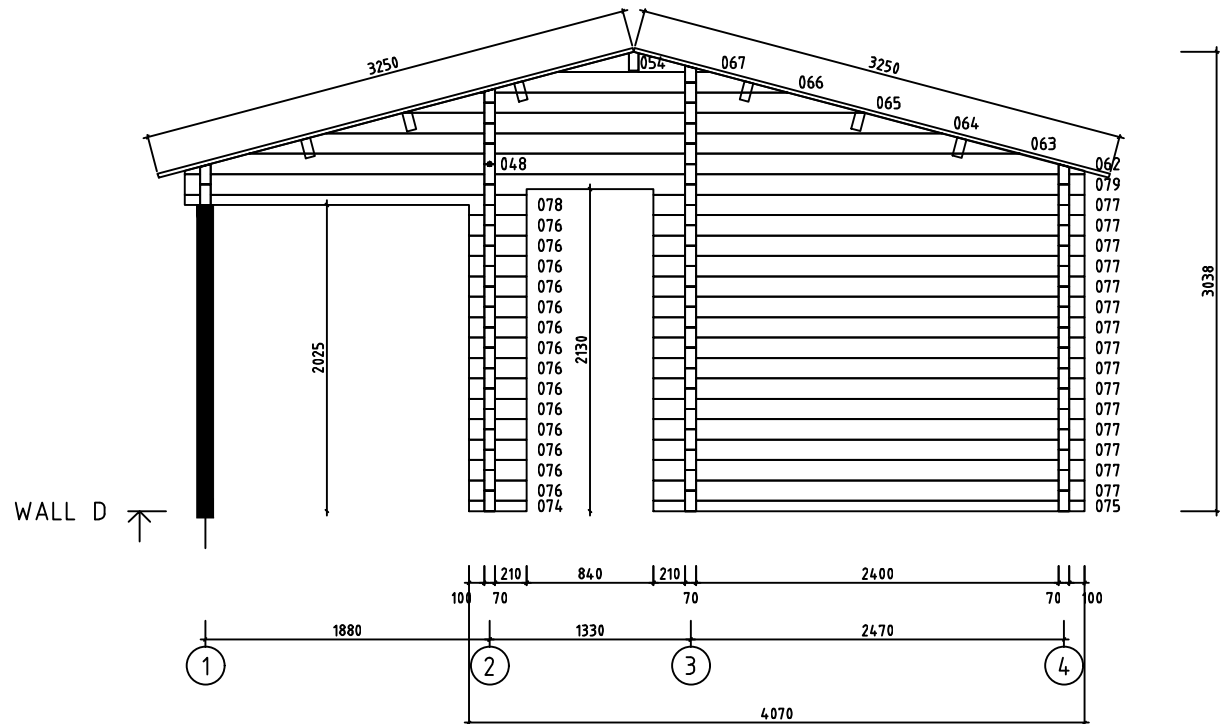


0 0.5m 1.0m 2.0m

Model	Letterkenny 70	Page	5
Drawing	WALL D	Scale	1:50
Material	7x13.5	Date	05.04.2023
File	Letterkenny 70.dwg	Drawn by	J.S

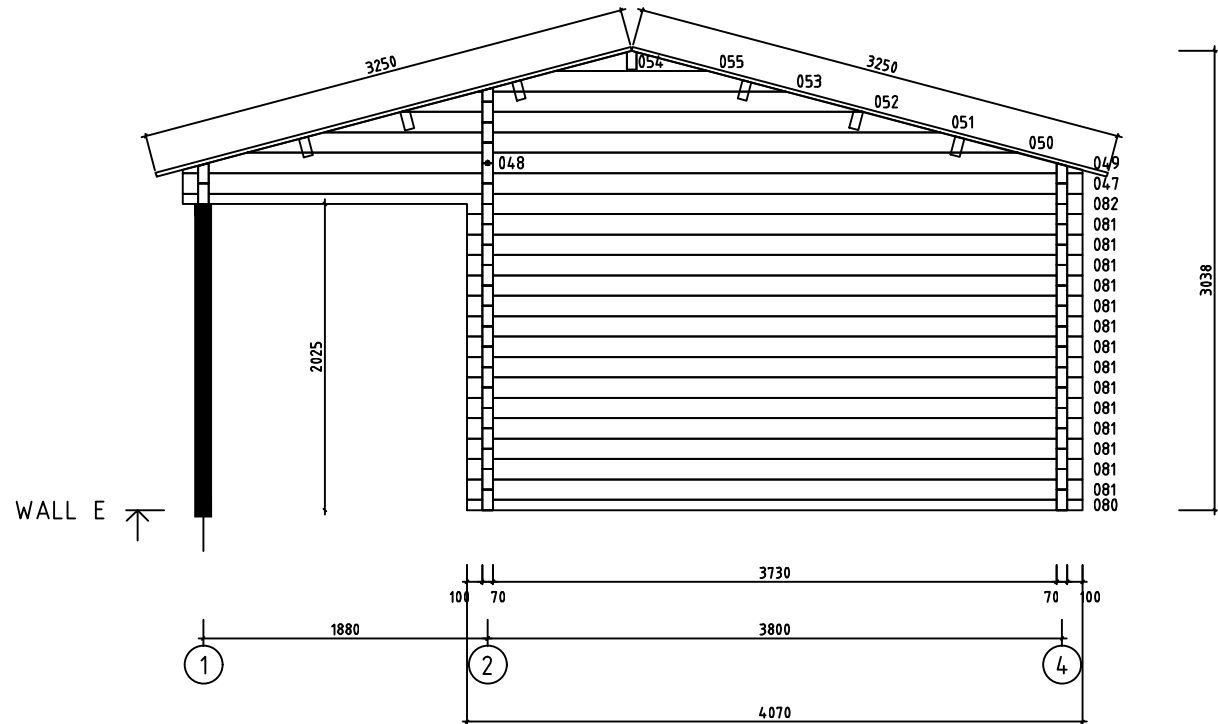


0 0.5m 1.0m 2.0m

Model	Letterkenny 70	Page	6
Drawing	WALL E	Scale	1:50
Material	7x13.5	Date	05.04.2023
File	Letterkenny 70.dwg	Drawn by	J.S

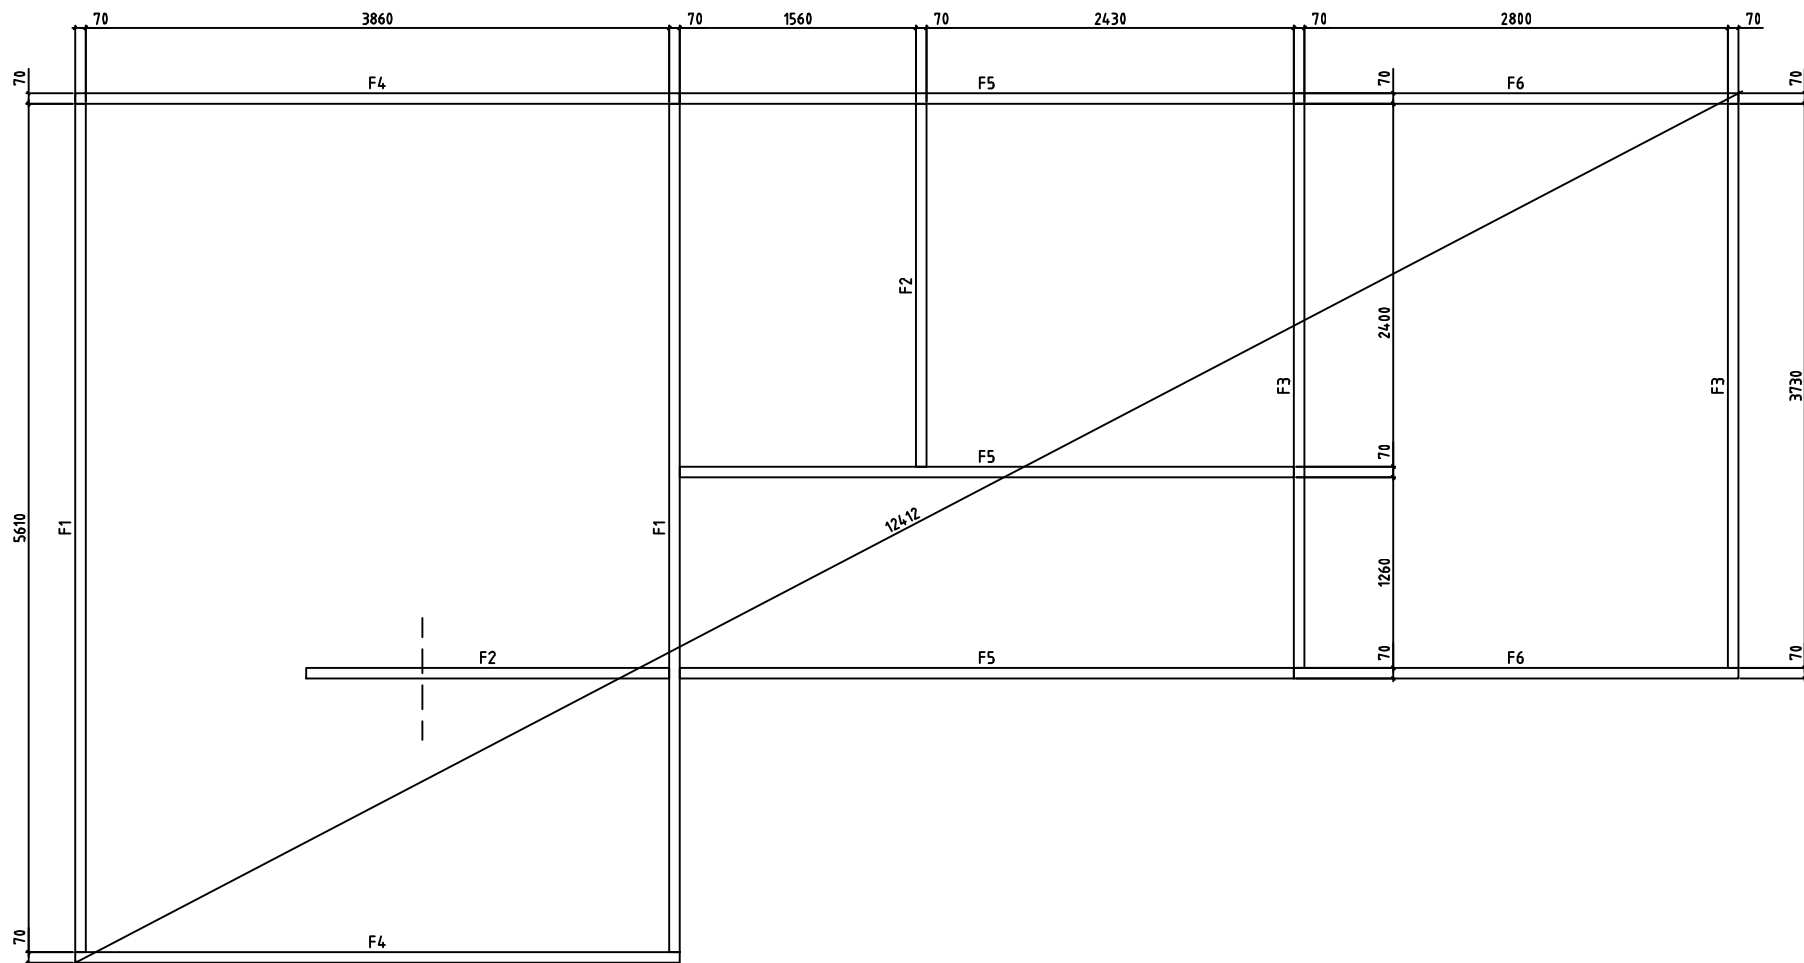

0 0.5m 1.0m 2.0m


Model	Letterkenny 70	Page	
Drawing	FOUNDATION	Scale	1:50
Material	70x135	Date	05.04.2023
File	Letterkenny 70.dwg	Drawn by	J.S

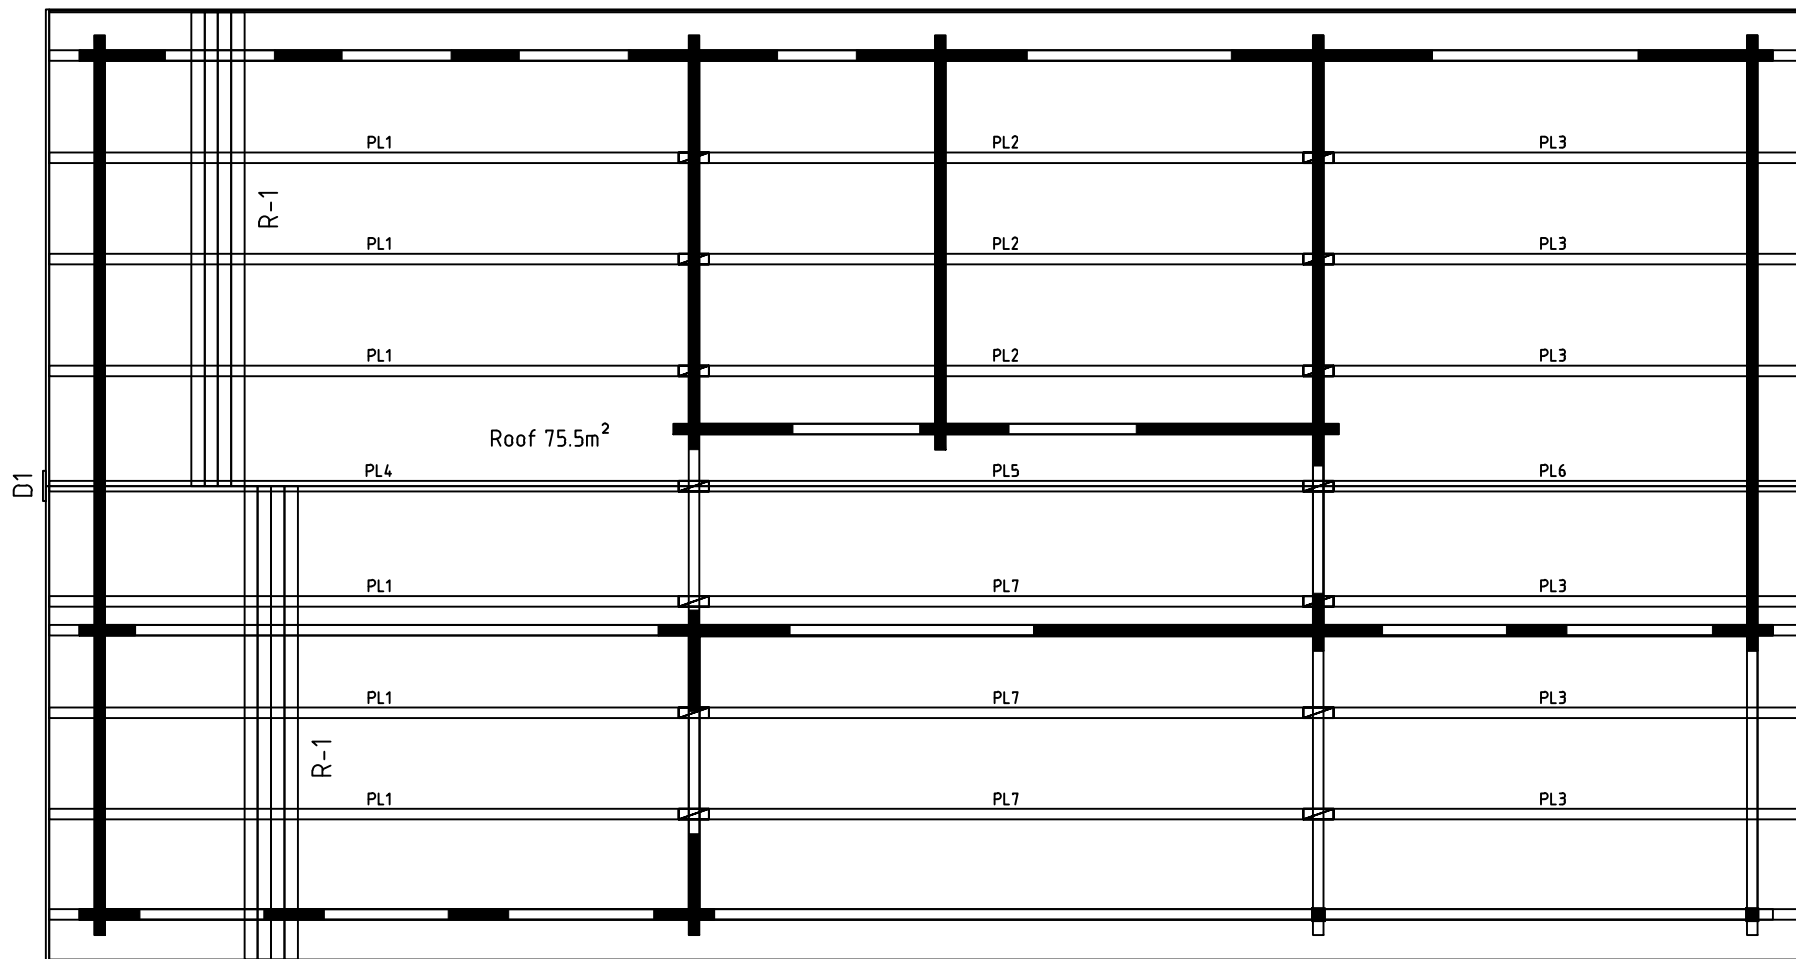


0 0.5m 1.0m 2.0m

Model	Letterkenny 70	Page
Drawing	ROOF	Scale 1:50
Material	70x135	Date 05.04.2023
File	Letterkenny 70.dwg	Drawn by J.S



Cutting support post / Schneiden der Stützpfeiler

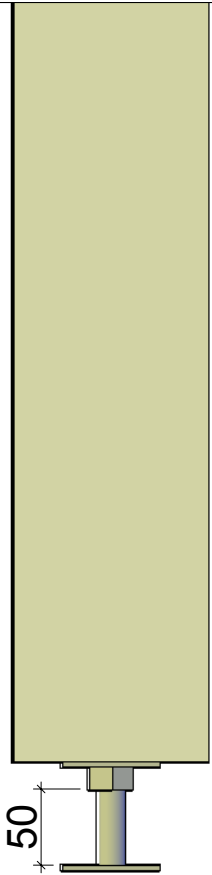


- * Adjustment space for post support should be at least 50mm.
- * Einstellraum für die Pfostenstütze muss mindestens 50mm sein.

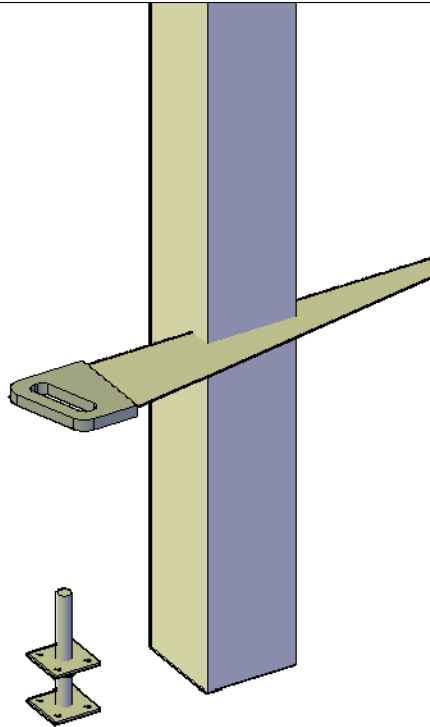





- * Support post has extra length for various conditions. Must be sawn to suitable length on spot considering local conditions.
- * Stützpfeiler hat extra Länge für verschiedene Bedingungen. Muss vor Ort unter Berücksichtigung der örtlichen Gegebenheiten zu einer geeigneten Länge gesägt werden.

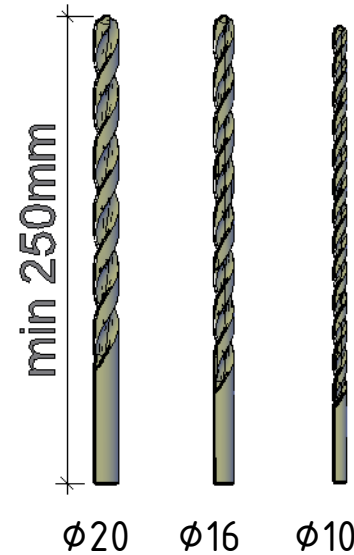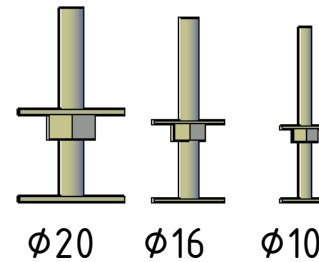

- * In some cases you need to drill a new hole for a post support. Find a matching drill bit.
- * In einigen Fällen müssen Sie ein neues Loch für die Pfostenstütze bohren. Finden Sie hier den passenden Bohrer.

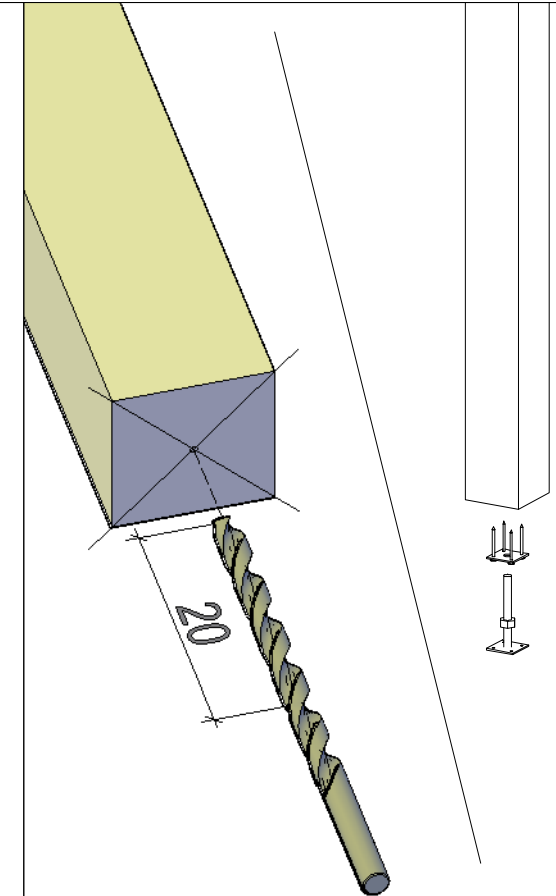

- * Mark the center of the post and drill a new 20cm deep hole. Continue building.
- * Markieren Sie die Mitte des Pfeilers und bohren Sie ein neues 20cm tiefes Loch. Danach mit Aufbau weiter machen.

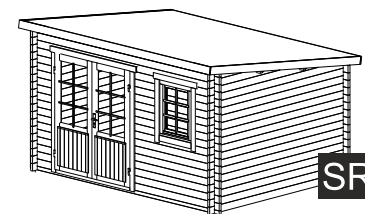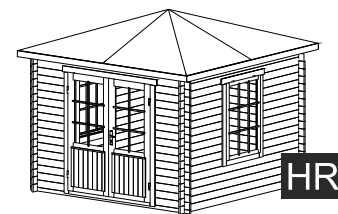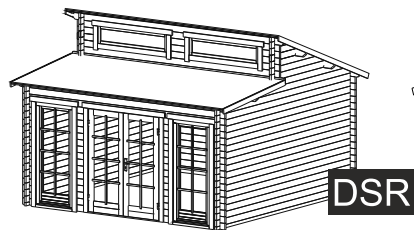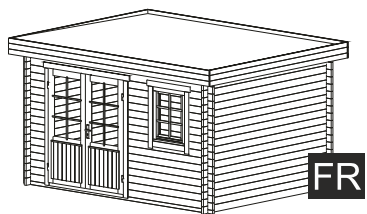



FR

DSR

GR


HR

SR

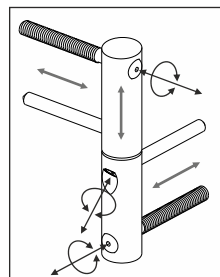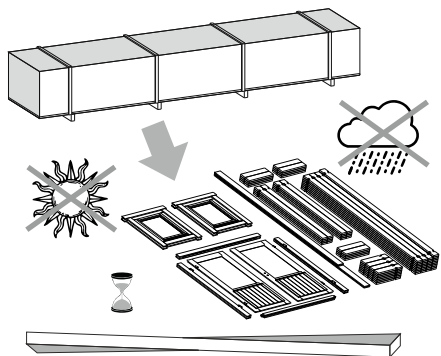



ADJUSTABLE HINGES

3.

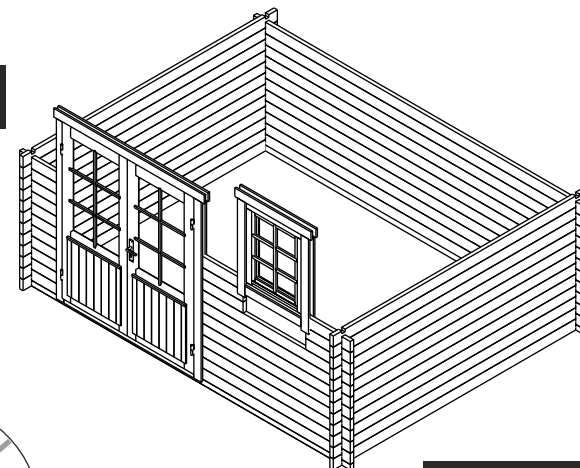


OPTIONS

1.

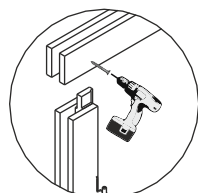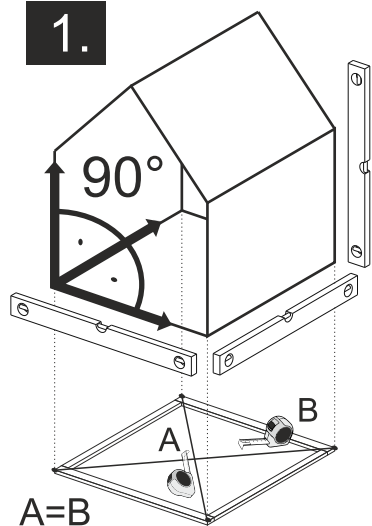


TYPE- B
4x60

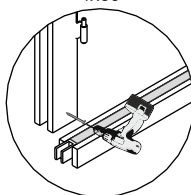


TYPE- A
5x70

NB!

OPTIONS




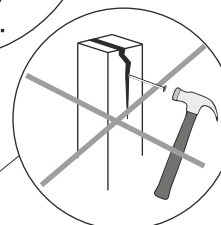


4.



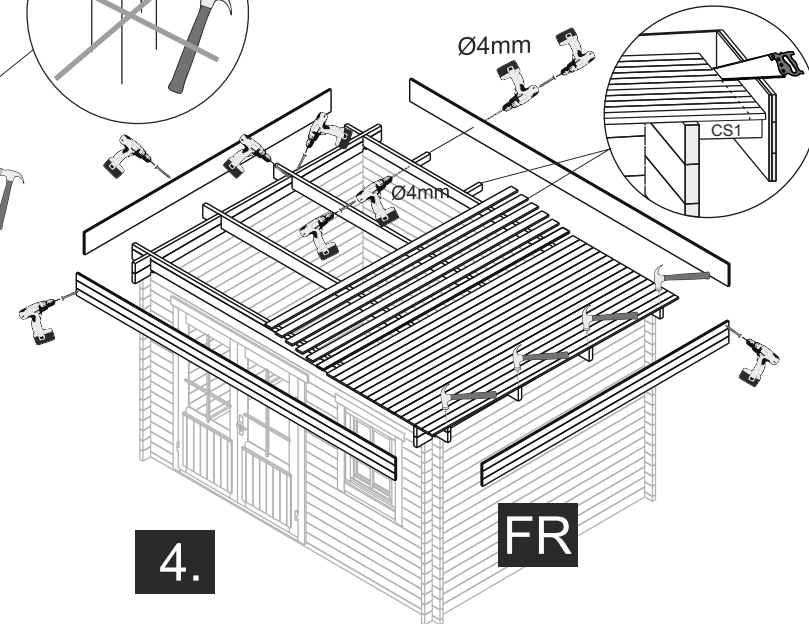







FR





The guide is illustrative. This guide is not project specification.
Der Leitfaden ist illustrativ. Dieser Leitfaden ist keine Projektspezifikation.
De gids is illustratief. Deze gids is geen projectspecificatie.

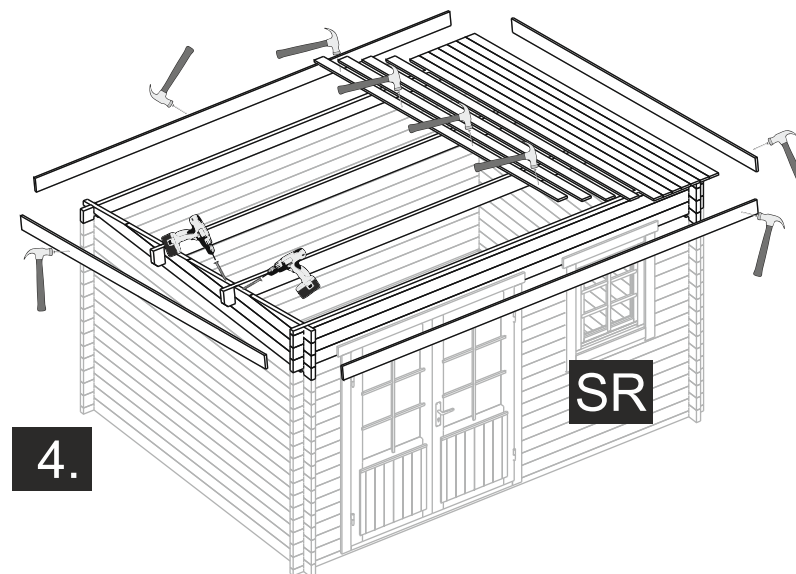
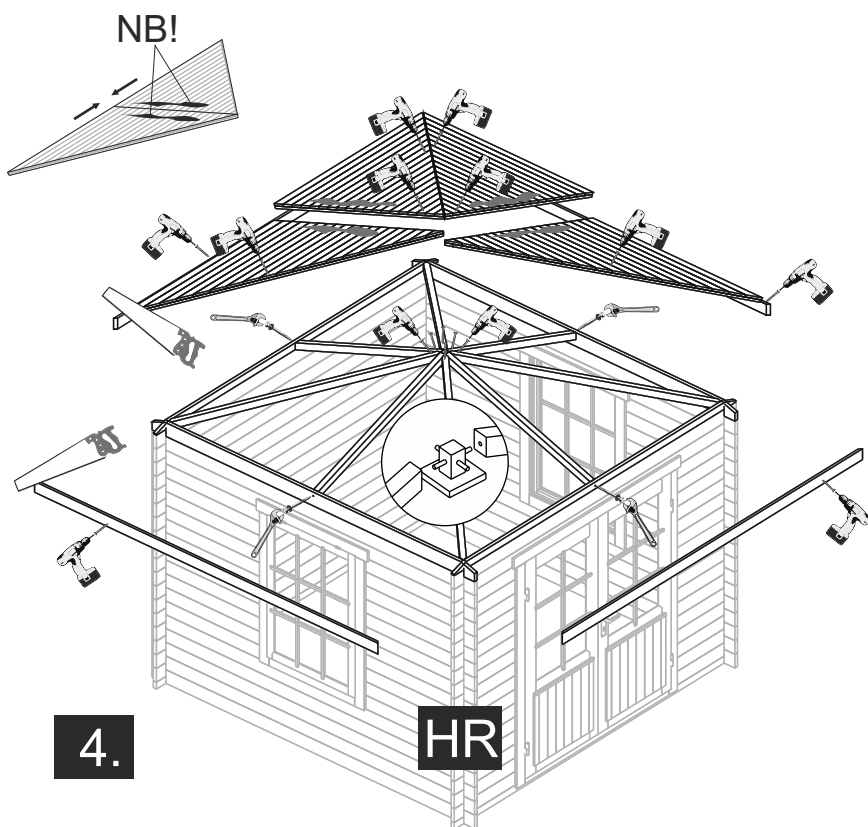
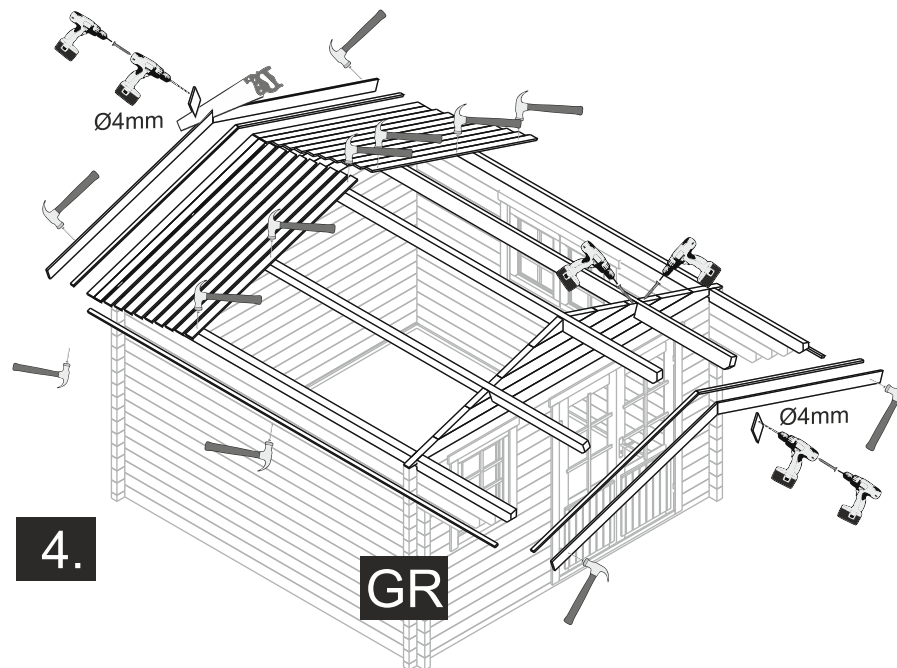
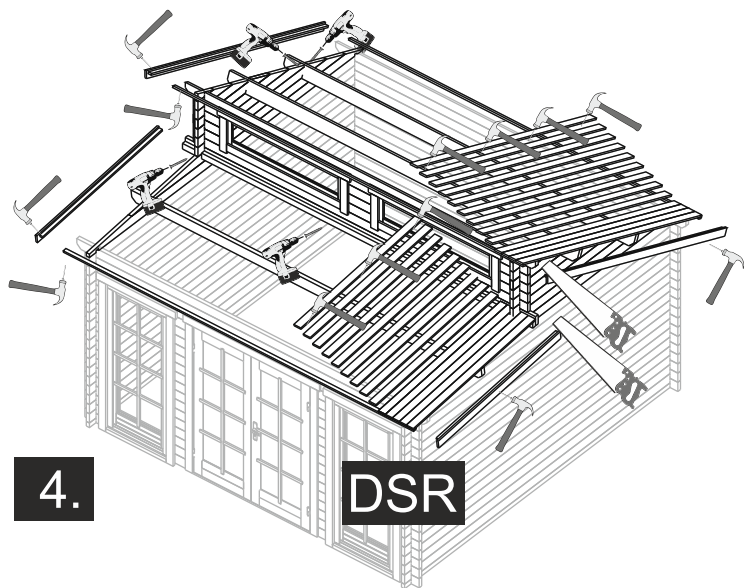






OPTIONS

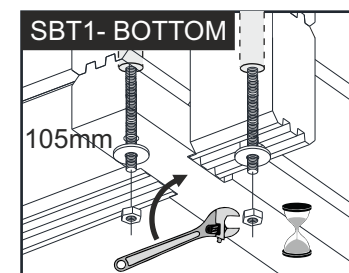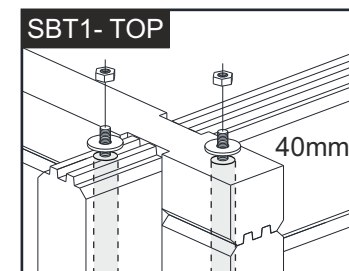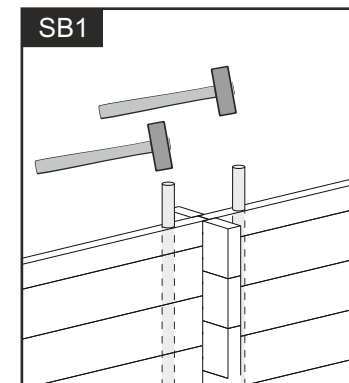

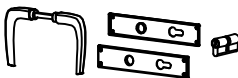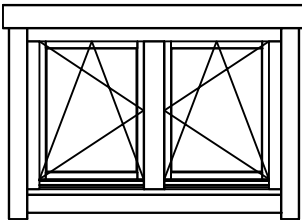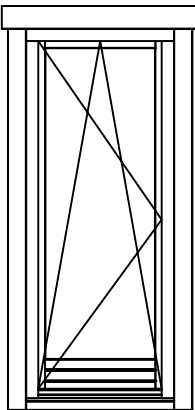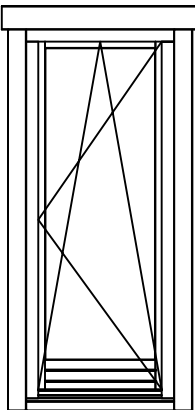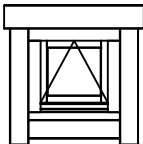Pos	Specification-Spezifikation-Specificatie-Nomenclature-Elementi-Especificacion Letterkenny 70	Qty	Profile (mm)	Lenght (mm)
	Door kit-Tür satz-Deur set-Kit porte-Kit porta-Kit para puerta 	2		
	Double door kit ISO-Doppeltür satz-Dubbele deur set-Kit double porte-Kit porta-Kit para puerta 	1		
	Window handle set-Fenstergriff-Raamgreep-Ferrure de fenêtre-Ferramenta finestra-Manilla ventana 	12		
	WINDOW 1345x900 DW0DK 1345x900-70 ISO TEMPERED 	2		
	WINDOW 800x1980 W08DK F 800x1980-70 L ISO TEMPERED 	1		
	WINDOW 800x1980 W08DK F 800x1980-70 R ISO TEMPERED 	3		
	WINDOW 510x510 W0DKN 510x510-70 R TEMPERED 	1		
Model Letterkenny 70		Material		Page 1/2

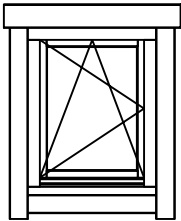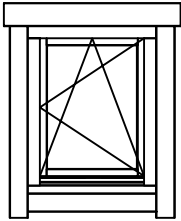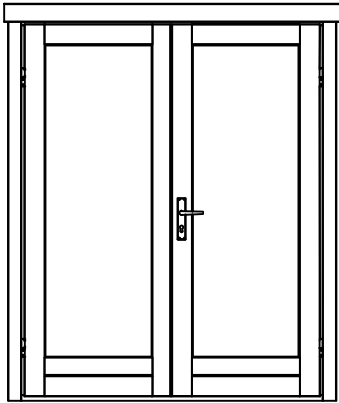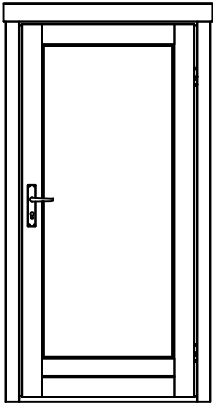Pos	Specification-Spezifikation-Specificatie-Nomenclature-Elementi-Especificacion Letterkenny 70	Qty	Profile (mm)	Lenght (mm)
	WINDOW 700x900 W0DK 700x900-70 L ISO TEMPERED 	1		
	WINDOW 700x900 W0DK 700x900-70 R ISO TEMPERED 	2		
	DOOR 1600x1980 DD08 F 1600x1980-70 ISO TEMPERED 	1		
	DOOR 945x1980 SD08 F 945x1980-70 ISO R TEMPERED 	2		
Model Letterkenny 70		Material		Page 2/2

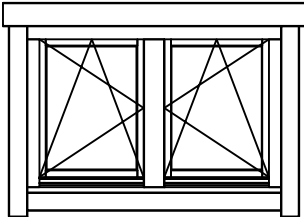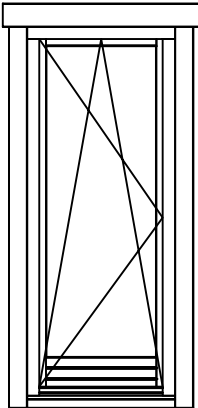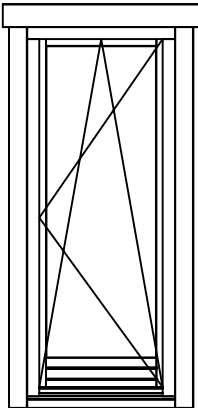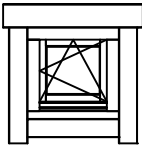Pos	Specification-Spezifikation-Specificatie-Nomenclature-Elementi-Especificacion Letterkenny 70	Qty	Profile (mm)	Lenght (mm)
	WINDOW 1345x900 DW0DK 1345x900-70 ISO ROTO TEMPERED 	2		
	WINDOW 800x1980 W08DK F 800x1980-70 L ISO ROTO TEMPERED 	1		
	WINDOW 800x1980 W08DK F 800x1980-70 R ISO ROTO TEMPERED 	3		
	WINDOW 510x510 W0DKN 510x510-70 R ISO ROTO TEMPERED 	1		
Model Letterkenny 70		Material	Page	1/2

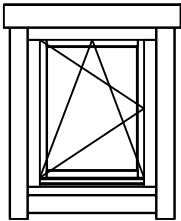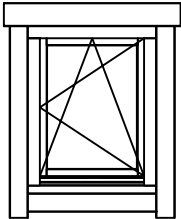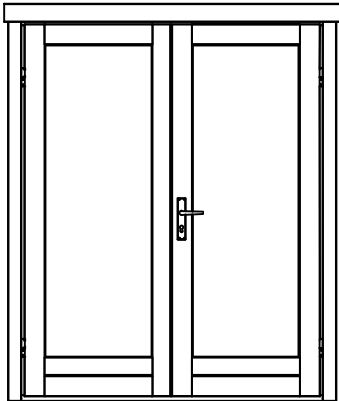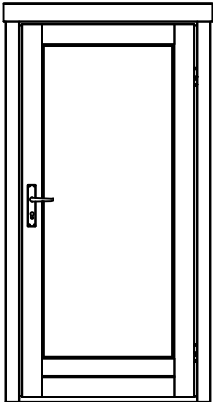Pos	Specification-Spezifikation-Specificatie-Nomenclature-Elementi-Especificacion Letterkenny 70	Qty	Profile (mm)	Lenght (mm)
	WINDOW 700x900 W0DK 700x900-70 L ISO ROTO TEMPERED 	1		
	WINDOW 700x900 W0DK 700x900-70 R ISO ROTO TEMPERED 	2		
	DOOR 1600x1980 DD08 F 1600x1980-70 ISO ROTO TEMPERED 	1		
	DOOR 945x1980 SD08 F 945x1980-70 ISO R ROTO TEMPERED 	2		
Model Letterkenny 70		Material	Page	2/2