
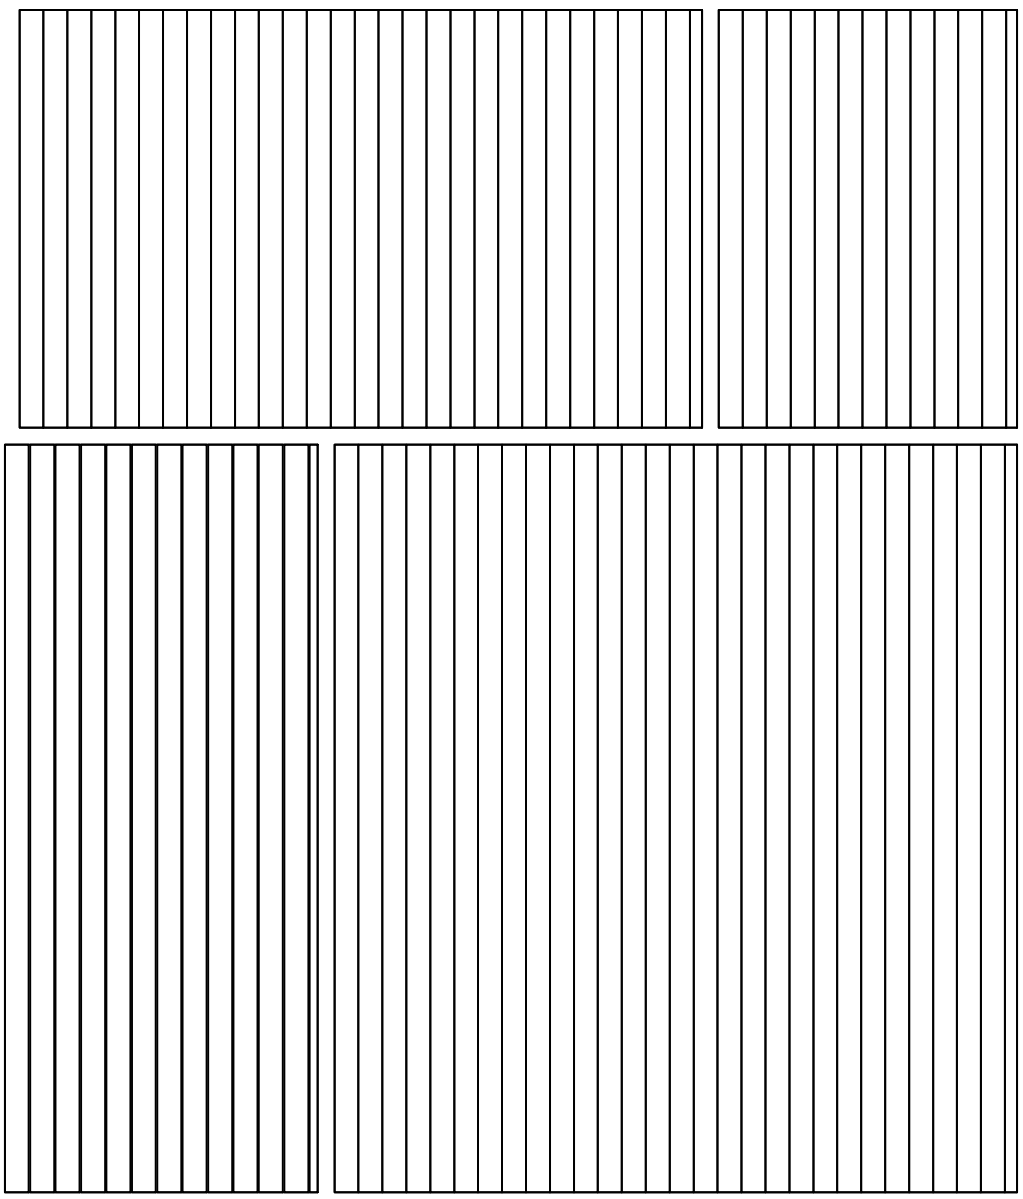




|          |                 |          |            |
|----------|-----------------|----------|------------|
| Model    | Edelweiss70     | Page     |            |
| Drawing  | R00F            | Scale    | 1:30       |
| Material | 70x135          | Date     | 10.11.2023 |
| File     | Edelweiss70.dwg | Drawn by | J.S        |

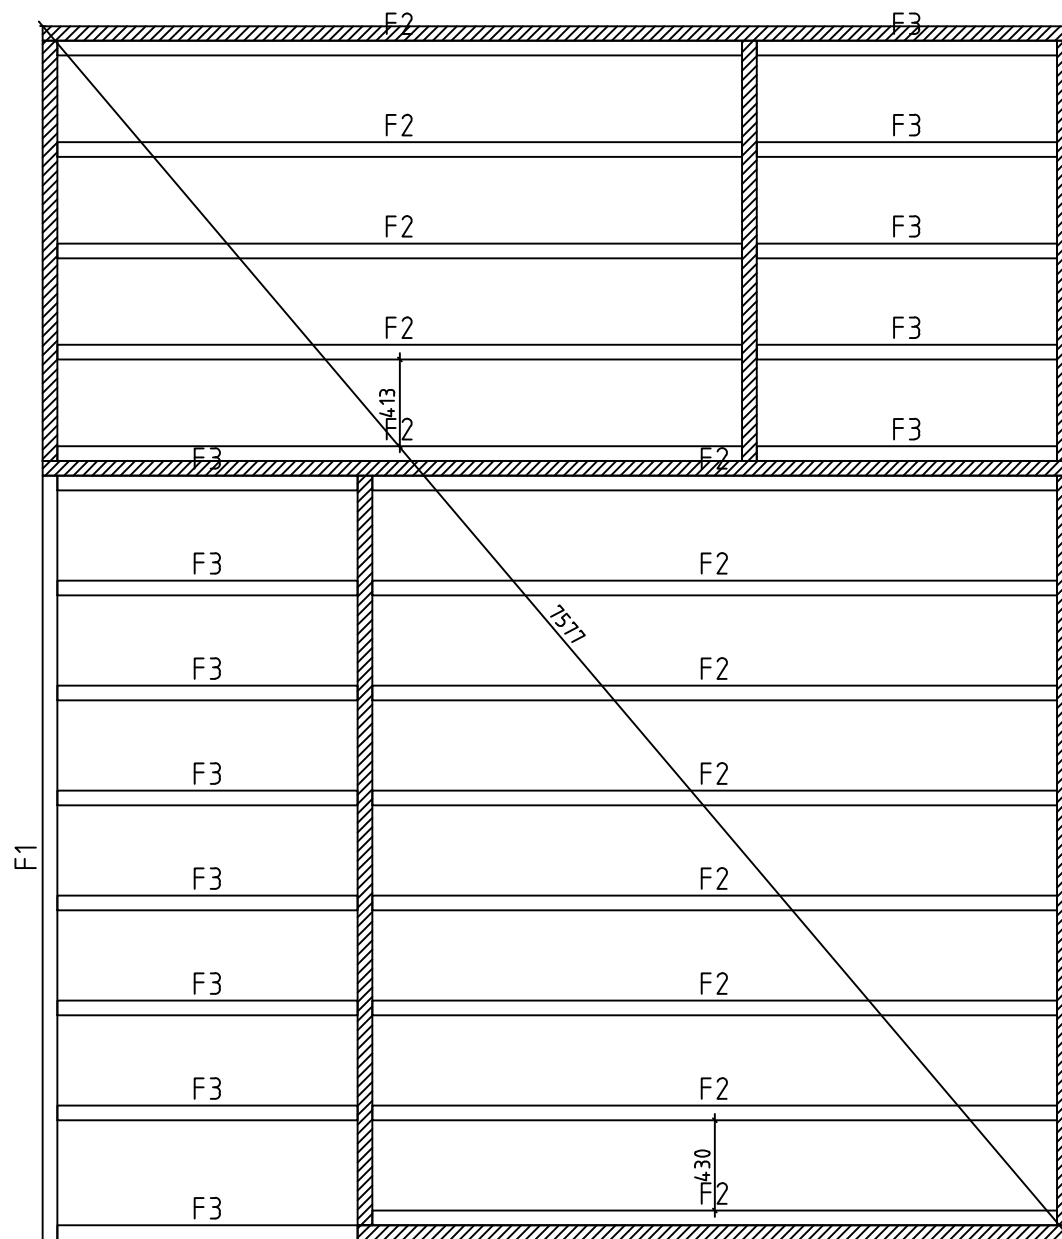

Existing beams!

0 0.5m 1.0m 2.0m

|          |                 |                 |
|----------|-----------------|-----------------|
| Model    | Edelweiss70     | Page            |
| Drawing  | FOUNDATION      | Scale 1:30      |
| Material | 70x135          | Date 10.11.2023 |
| File     | Edelweiss70.dwg | Drawn by J.S    |
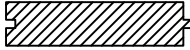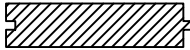
| Pos               | Specification-Spezifikation-Specificatie-Nomenclature-Elementi-Especificación<br>Edelweiss70                                                                                                | Qty      | Profile<br>(mm) | Lenght<br>(mm) |
|-------------------|---|----------|-----------------|----------------|
| F1                | FOUNDATION-FUNDAMENT-FONDATION-FONDAZIONE-VIGAS DE CIMENTACIÓN<br>                                         | 1        | 70x44           | 3640           |
| F2                | FOUNDATION-FUNDAMENT-FONDATION-FONDAZIONE-VIGAS DE CIMENTACIÓN<br>                                         | 13       | 70x44           | 3260           |
| F3                | FOUNDATION-FUNDAMENT-FONDATION-FONDAZIONE-VIGAS DE CIMENTACIÓN<br>                                         | 13       | 70x44           | 1430           |
| F-1               | Floor board-Fussbodenbrett-Vloerplank-Lame de plancher-Tavola<br>pavimento-Tabla de suelo<br>            | 29       | 114x28          | 3560           |
| F-2               | Floor board-Fussbodenbrett-Vloerplank-Lame de plancher-Tavola<br>pavimento-Tabla de suelo<br>            | 42       | 114x28          | 1990           |
| T-1               | Terrace board-Terrassendiele-Vlonderplank-Lame de terrasse-Tavola<br>terrazzo-Tabla de terraza<br>       | 13       | 114x28          | 3560           |
| FLB-1             | Floor beading 3000-Fussbodenleiste-Plinten-Moulure de finition-Listello<br>pavimento-Liston de suelo<br> | 11       | 18x40           | 33rmt.         |
|                   |   |          |                 |                |
|                   |   |          |                 |                |
| Model Edelweiss70 |   | Material |                 | Page 1/1       |