
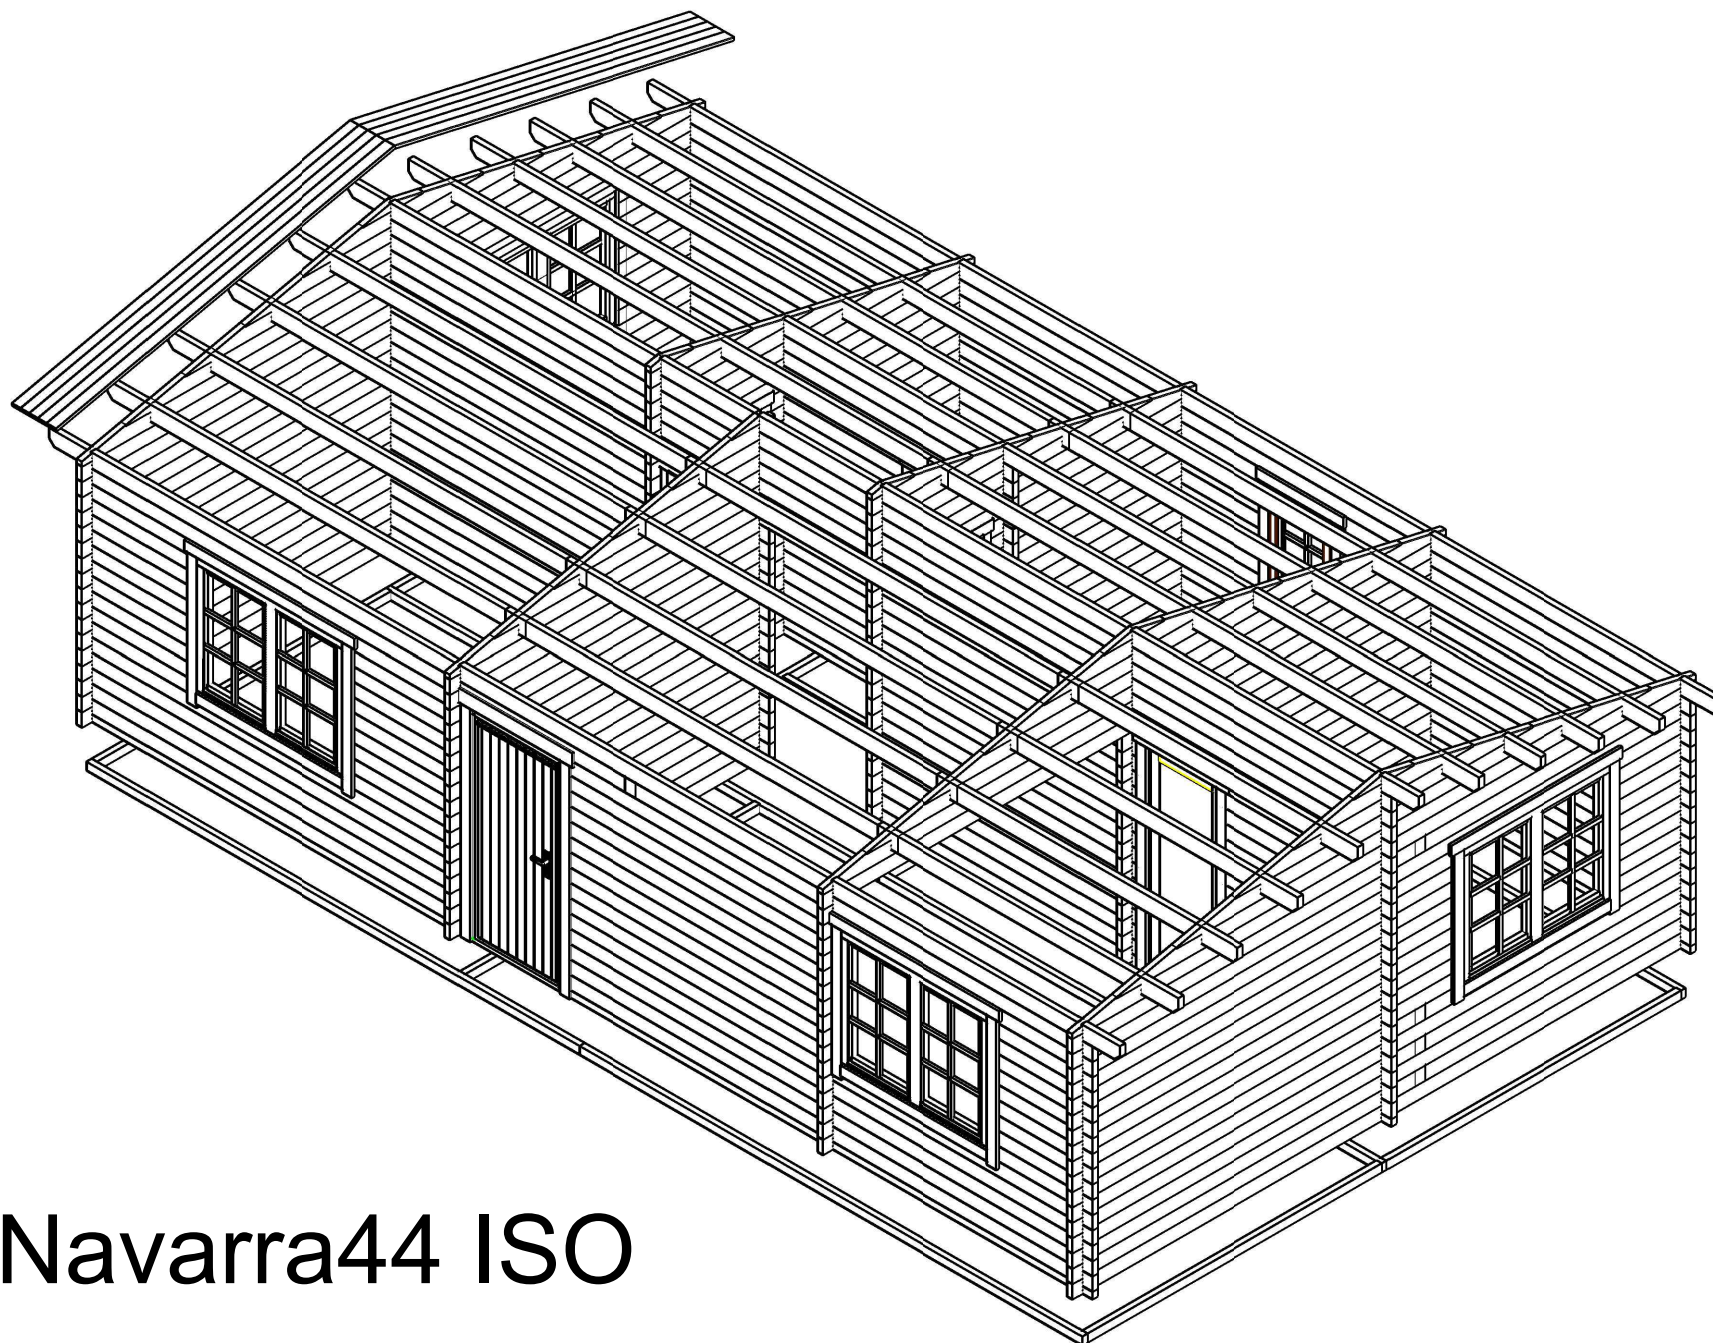
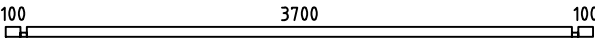
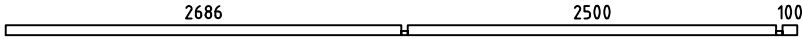
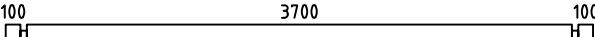
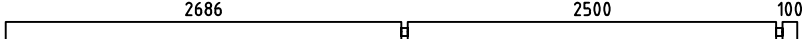
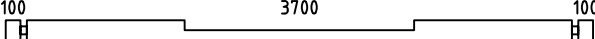
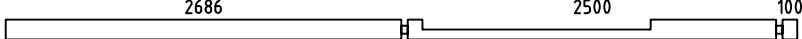
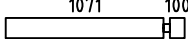
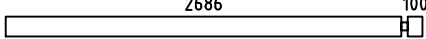
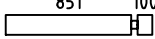
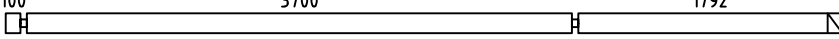
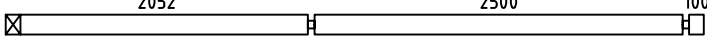
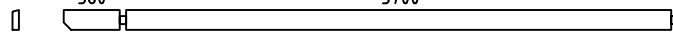
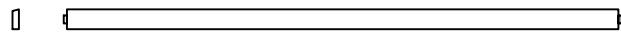
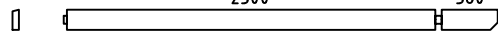
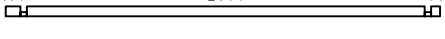
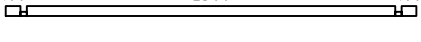
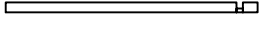
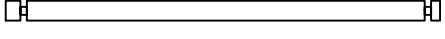
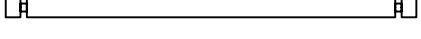
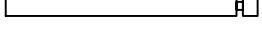
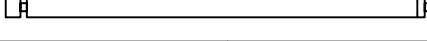
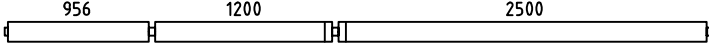
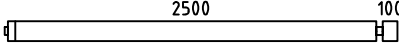
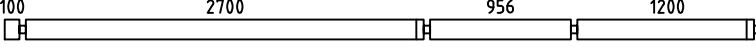
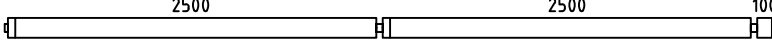
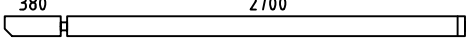
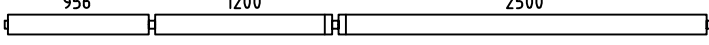
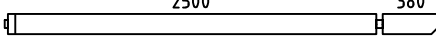
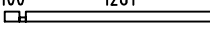
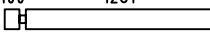
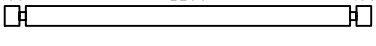
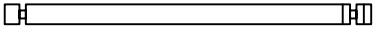
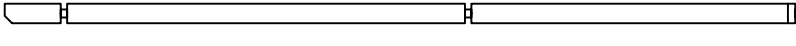
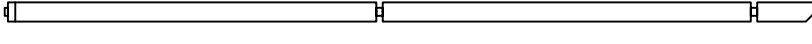
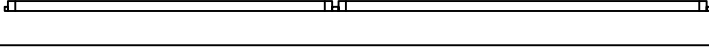
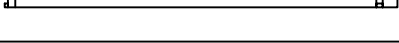
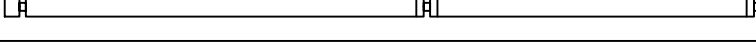
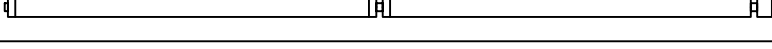
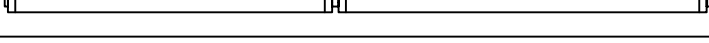
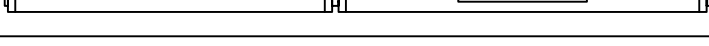
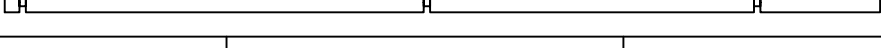
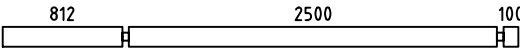
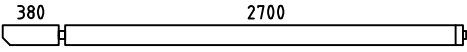
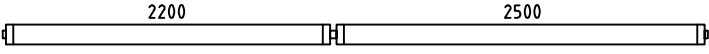
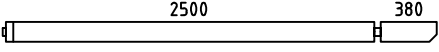
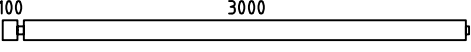
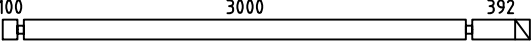
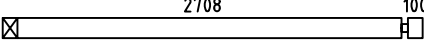
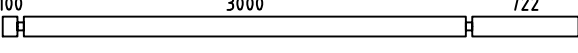
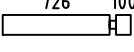
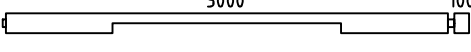
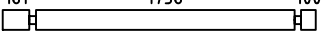
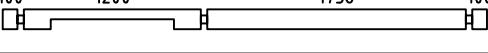
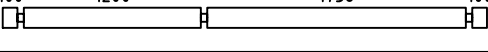
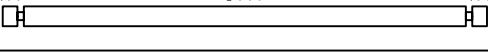
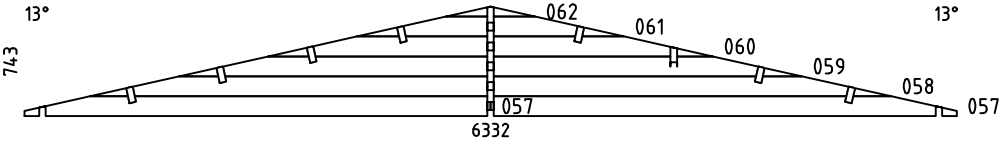
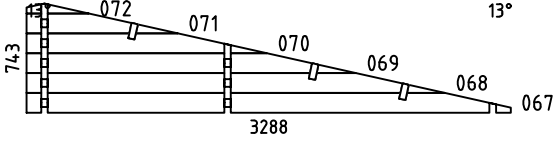
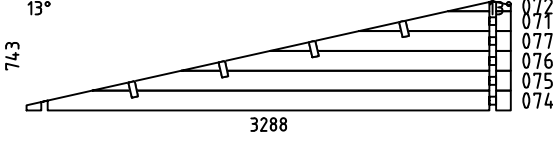













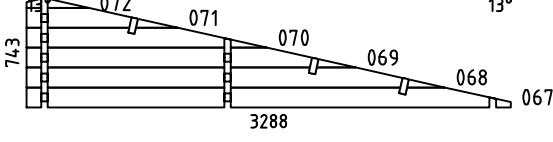









Navarra44 ISO



POS	SPECIFICATION-STÜCKLIST-NOMENCLATURE-ELEMENTI-ESPECIFICATION	QTY	PROFILE (mm)	LENGTH (mm)	
001		1	44x68	3988	
002		1	44x68	5374	
003		5	44x135	3988	
004		5	44x135	5374	
005		1	44x135	3988	
006		1	44x135	5374	
007		18	44x135	1215	
008		9	44x135	2830	
009		9	44x135	995	
010		1	44x135	5680	
011		1	44x135	4740	
012		1	44x135	4146	
013		1	44x135	3788	
014		1	44x135	2946	
015		1	44x68	2948	
016		1	44x68	204	
017		1	44x68	2788	
018		1	44x68	1710	
019		15	44x135	2948	
020		15	44x135	204	
021		15	44x135	2788	
022		15	44x135	1710	
023		6	44x135	2866	
Kood		Materjal		File Navarra44 ISO	Leht 1/6

POS	SPECIFICATION-STÜCKLIST-NOMENCLATURE-ELEMENTI-ESPECIFICATION		QTY	PROFILE (mm)	LENGTH (mm)
024			3	44x135	4788
025			6	44x135	2666
026			3	44x135	5110
027			3	44x135	5210
028			1	44x135	3146
029			1	44x135	4788
030			1	44x135	2946
031			1	44x68	1405
032			1	44x68	244
033			15	44x135	1405
034			31	44x135	244
035			3	44x135	2488
036			1	44x135	2488
037			1	44x132	5390
038			1	44x132	5490
039			1	44x68	2866
040			1	44x68	4788
041			1	44x68	2666
042			4	44x135	5110
043			4	44x135	5210
044			2	44x135	4788
045			1	44x135	4788
046			9	44x135	5945
Kood		Materjal	File Navarra44 ISO		Leht 2/6


POS	SPECIFICATION-STÜCKLIST-NOMENCLATURE-ELEMENTI-ESPECIFICATION	QTY	PROFILE (mm)	LENGTH (mm)
047		9	44x135	3500
048		1	44x135	3146
049		1	44x135	4788
050		1	44x135	2946
051		14	44x135	3166
052		9	44x135	3580
053		9	44x135	2852
054		18	44x135	3910
055		18	44x135	870
056		2	44x135	3166
063		30	44x135	325
064		30	44x135	2125
065		2	44x135	3288
066		2	44x135	3288
073		33	44x135	3288
WA-1		1		
WB-1		1		
WC-1		1		
WD-1		1		
Kood		Materjal		File Navarra44 ISO
				Leht 3/6

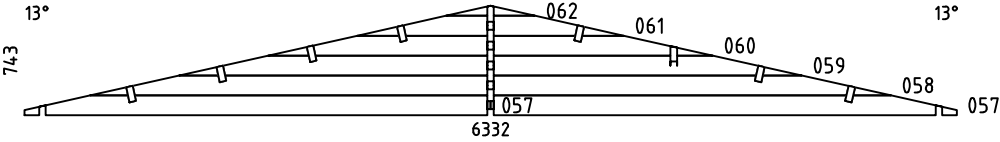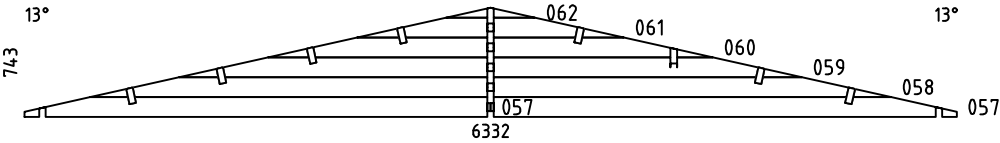   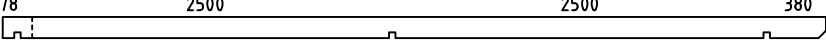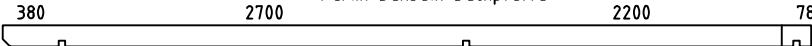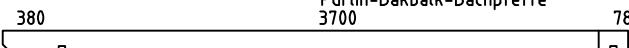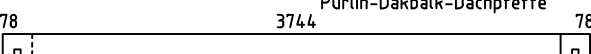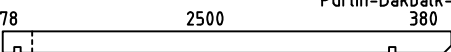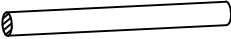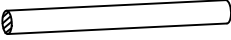POS	SPECIFICATION-STÜCKLIST-NOMENCLATURE-ELEMENTI-ESPECIFICATION	QTY	PROFILE (mm)	LENGTH (mm)
WE-1		1		
WF-1		1		
FB3	FOUNDATION BEAM-FUND.BALKEN-FUND.BALK 	3	44x70	5110
FB2	FOUNDATION BEAM-FUND.BALKEN-FUND.BALK 	3	44x70	5010
FB1	FOUNDATION BEAM-FUND.BALKEN-FUND.BALK 	8	44x70	3000
FB4	FOUNDATION BEAM-FUND.BALKEN-FUND.BALK 	1	44x70	2200
PR2	Purlin-Dakbalk-Dachpfette 	3	44x144	5590
PR1	Purlin-Dakbalk-Dachpfette 	3	44x144	5490
PR3	Purlin-Dakbalk-Dachpfette 	4	44x144	4246
PR4	Purlin-Dakbalk-Dachpfette 	4	44x144	3988
PR5	Purlin-Dakbalk-Dachpfette 	4	44x144	3046
DP-1	Roof board-Dachbrett-Dakplank 	248+2	88x18	3525
L-1	Eave Board-Traubret-Dakranden board 95 	4	18x95	5440
L-2	Eave Slat-Traufenleiste-Afdeklijst 	4	40x18	5440
L-3	Facia Board-Giebelblende-Gevelplank 	4	18x120	3565
L-4	Facia Slat-Giebelleiste-Gevellijst 	4	40x18	3565
SB1	Steel bar-Stahlstange-Stalen staaf 	10	Ø14	835
SB2	Steel bar-Stahlstange-Stalen staaf 	8	Ø14	195
D1	Diamond 	2		
	Door Set-Tür Satz-Deur Set 	1		
	Inside Door Set-Tür Satz-Deur Set 	4		
Kood	Materjal	File Navarra44 ISO	Leht	4/6

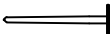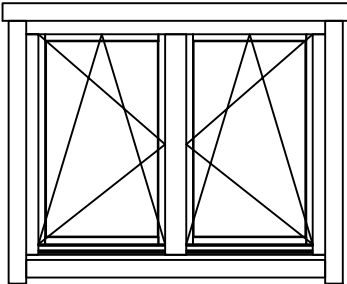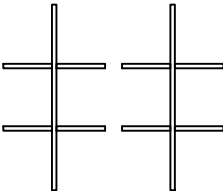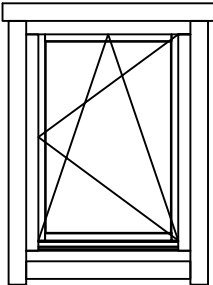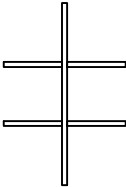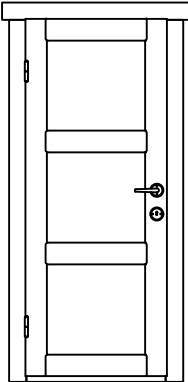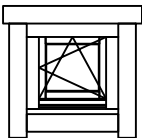
POS	SPECIFICATION-STÜCKLIST-NOMENCLATURE-ELEMENTI-ESPECIFICATION	QTY	PROFILE (mm)	LENGTH (mm)
	Nail-Nagel-Spijker 1.6x30 	55	1.6x30	
	WINDOW-FENSTER-FENÊTRE-FINESTRA-VENTANA 1540x1245 DW6DK 154x124.5 ISO CREMONE  Window Glazing Bar Fenstersprossen Raamroeden 	4		
	WINDOW-FENSTER-FENÊTRE-FINESTRA-VENTANA 865x1225 W6DK 86.5x122.5 ISO R CREMONE  Window Glazing Bar Fenstersprossen Raamroeden 	1		
	DOOR-TÜR-PORTE-PORTA-PUERTA 825x2090 IND 82.5x209 L 	2		
	EXTRA!			
	WINDOW-FENSTER-FENÊTRE-FINESTRA-VENTANA 510x510 W4DK 51x51 ISO R CREMONE  Window Glazing Bar Fenstersprossen Raamroeden 	1		
Kood	Materjal	File	Navarra44 ISO.dwg	Leht 5/6

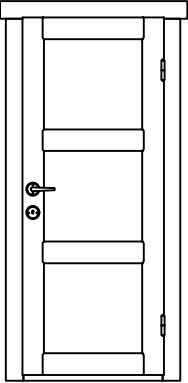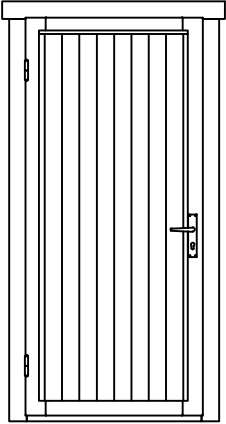POS	SPECIFICATION-STÜCKLIST-NOMENCLATURE-ELEMENTI-ESPECIFICATION	QTY	PROFILE (mm)	LENGTH (mm)
	DOOR-TÜR-PORTE-PORTA-PUERTA 825x2090 IND 82.5x209 R 	3		
	DOOR-TÜR-PORTE-PORTA-PUERTA 945x2050 SDL 94.5x205 L 	1		
Kood	Materjal	File	Navarra44 ISO.dwg	Leht 6/6


H = 1.600 m
TOTAL: 59.41 m2

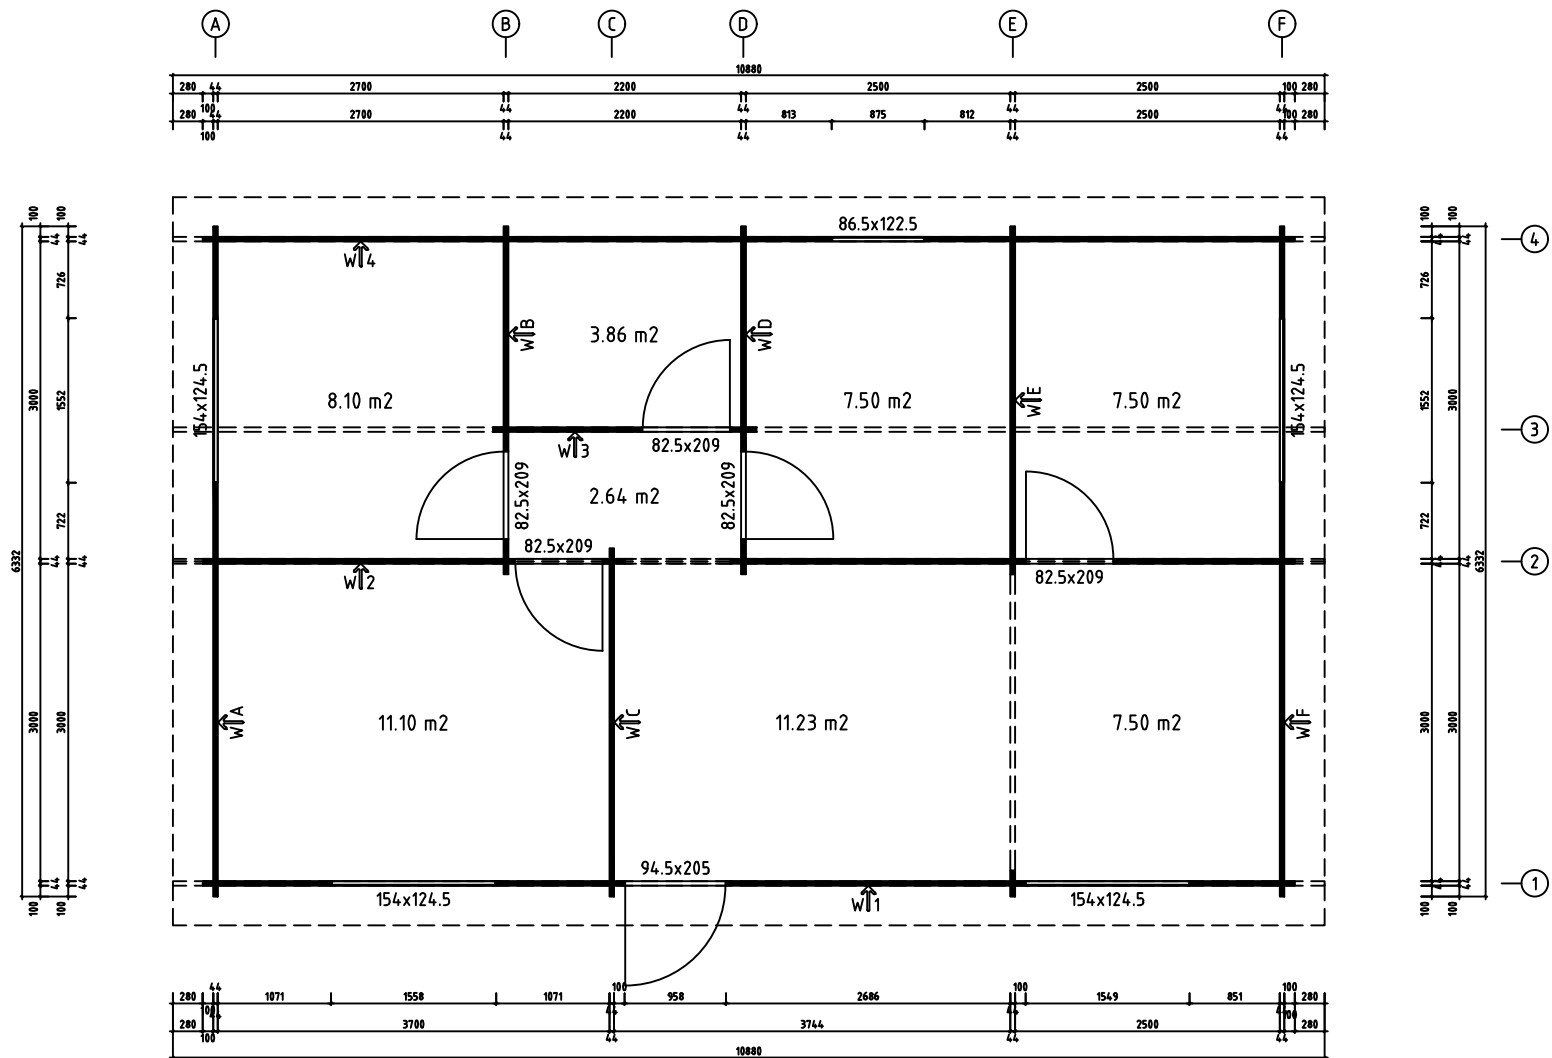


Model	Navarra44 ISO	Page	PLAN
Client		Scale	1:50
Material	44x135	Date	12.01.2022
Company	File Navarra44 ISO		

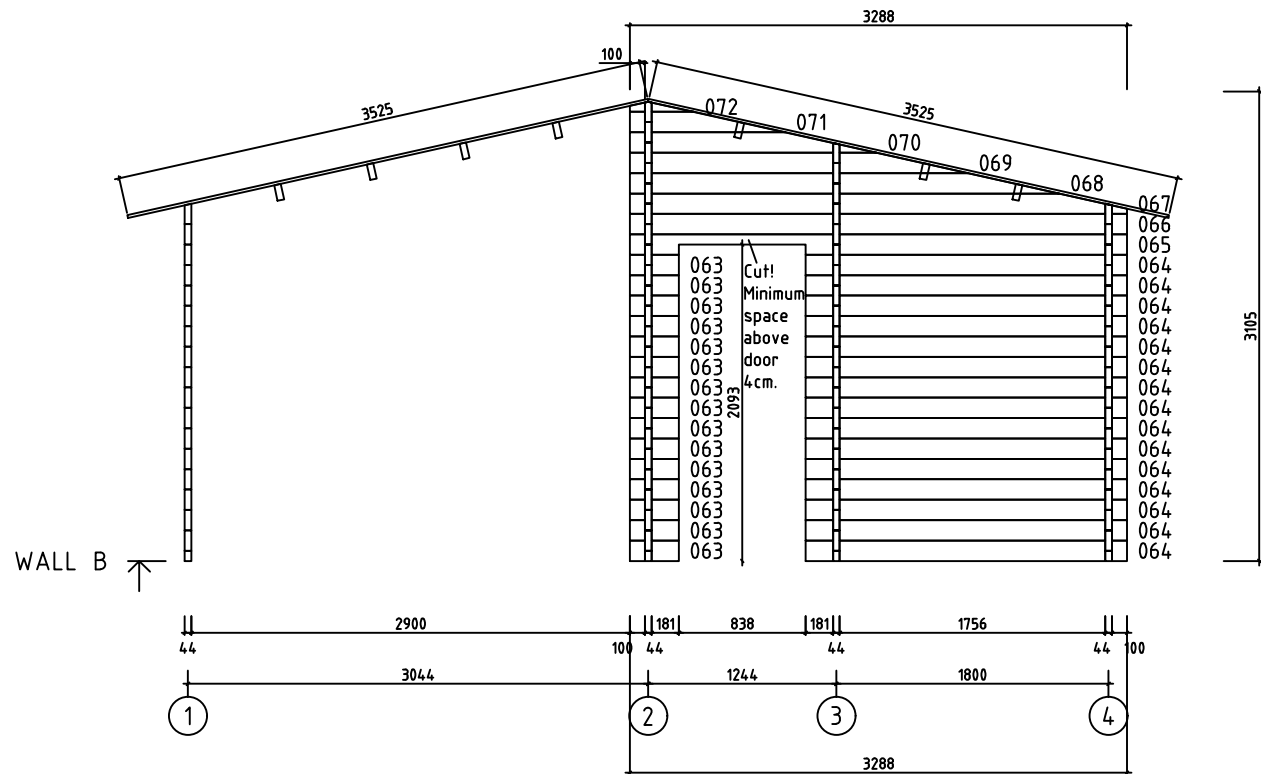



Model	Navarra44 ISO	Page	4
Client		Scale	1:50
Material	4.4x13.5	Date	12.01.2022
Company	File Navarra44 ISO		

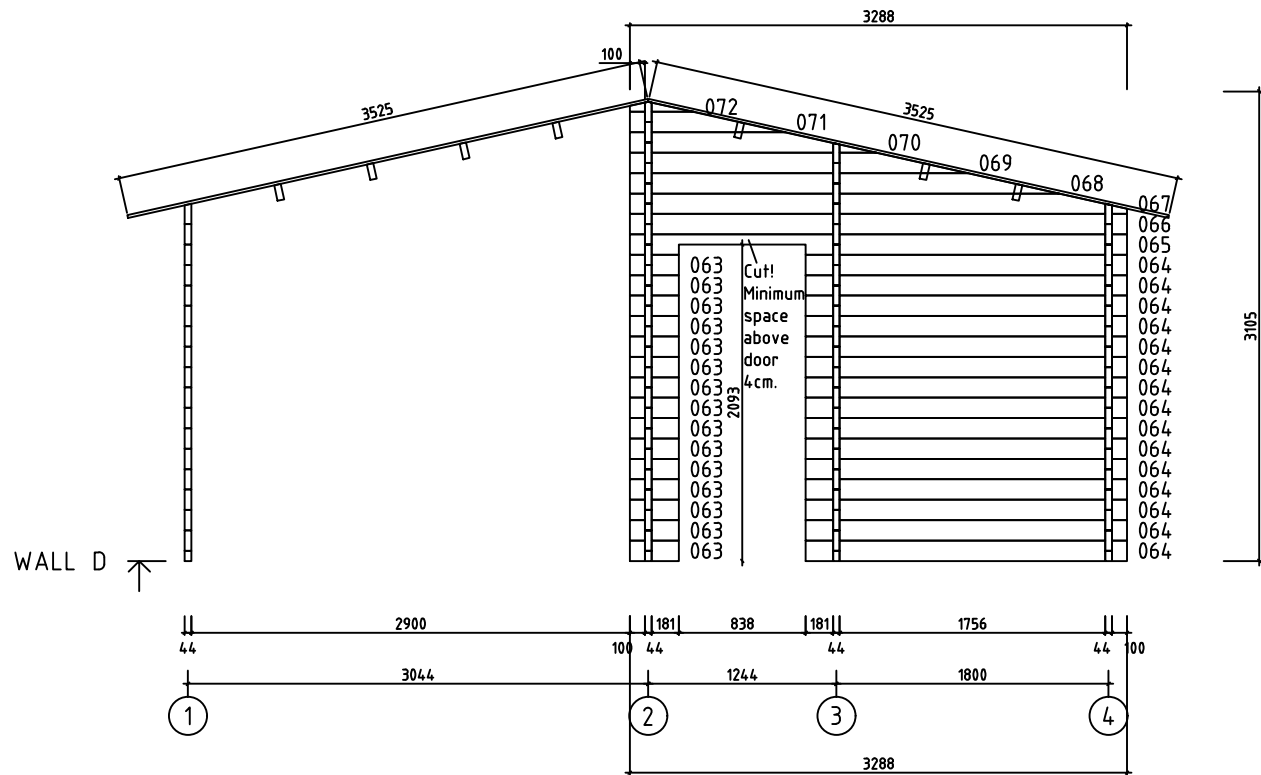






Model	Navarra44 ISO	Page	6
Client		Scale	1:50
Material	4.4x13.5	Date	12.01.2022
Company	File Navarra44 ISO		

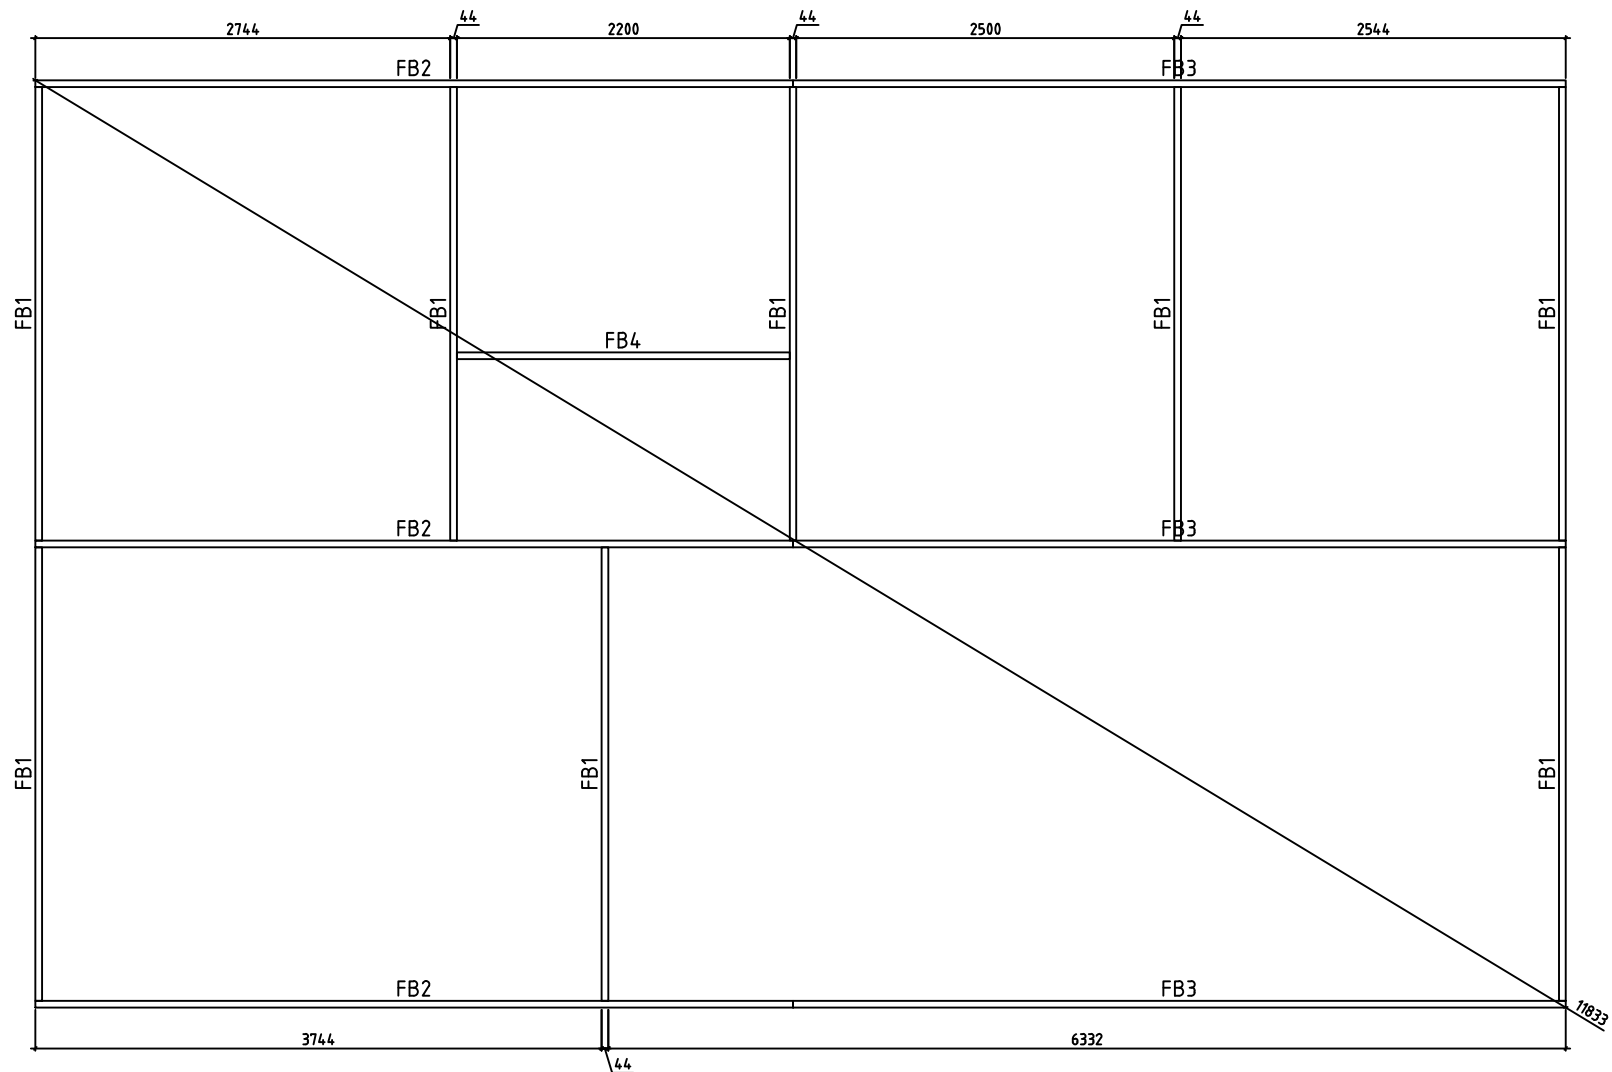

Model	Navarra44 ISO	Page	FOUNDATION
Client		Scale	1:50
Material	44x135	Date	12.01.2022
Company	File Navarra44 ISO		

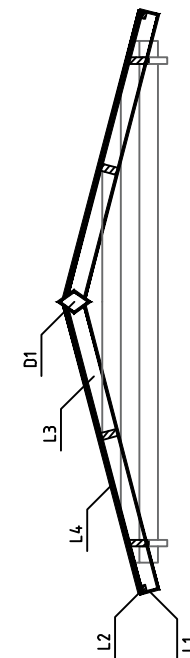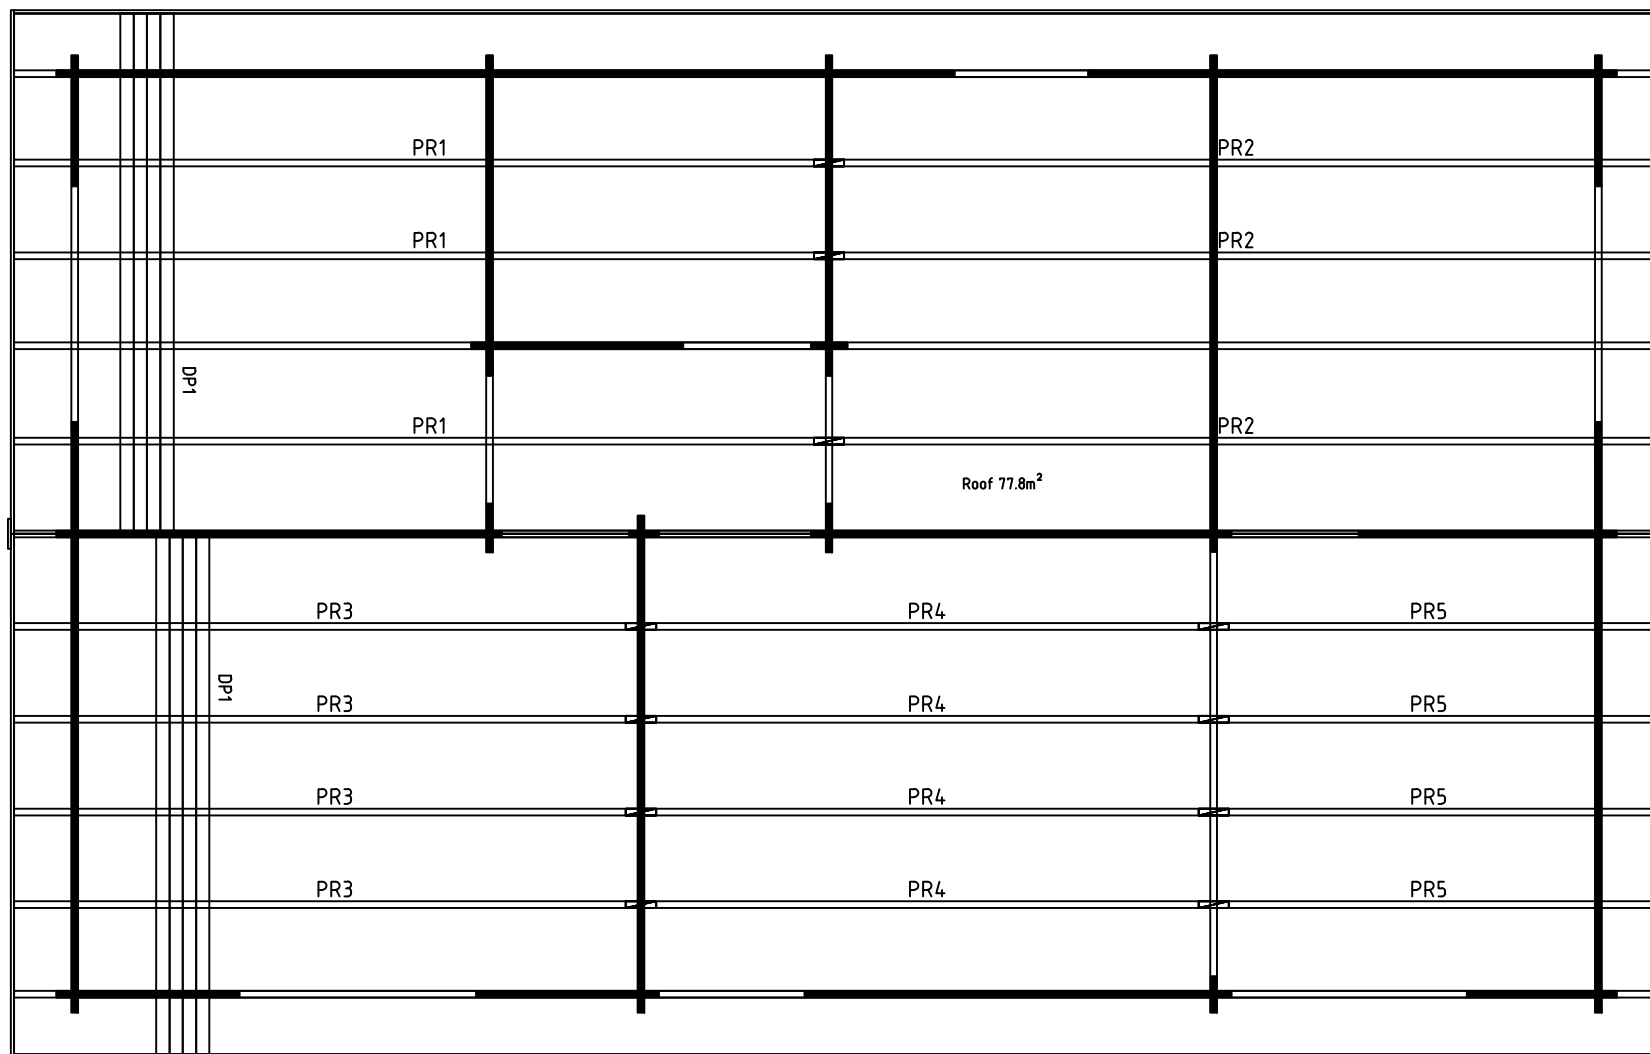

Model	Navarra44 ISO	Page	ROOF
Client		Scale	1:50
Material	44x135	Date	12.01.2022
Company	File Navarra44 ISO		

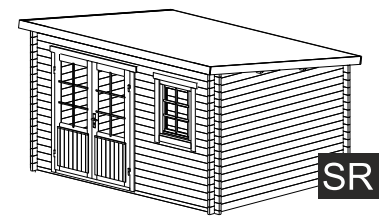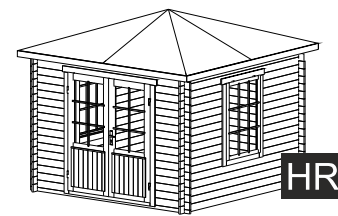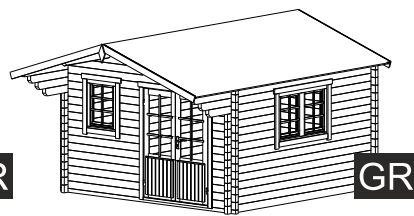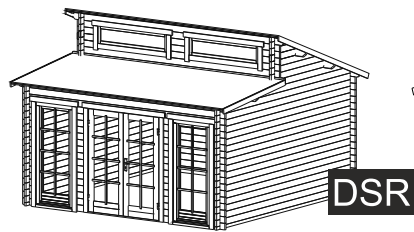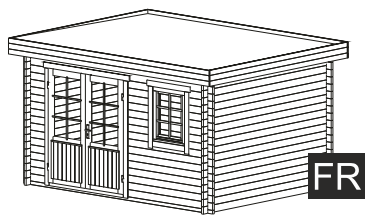



FR

DSR

GR


HR

SR

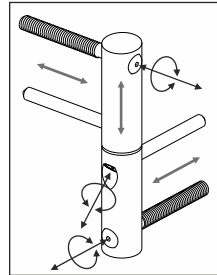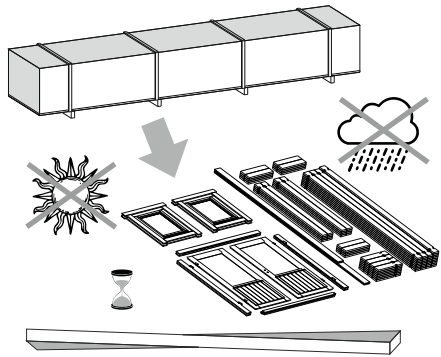



ADJUSTABLE HINGES

3.

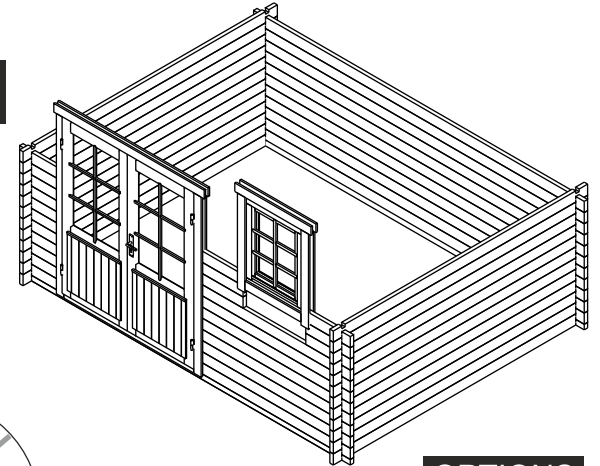


OPTIONS

1.

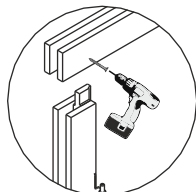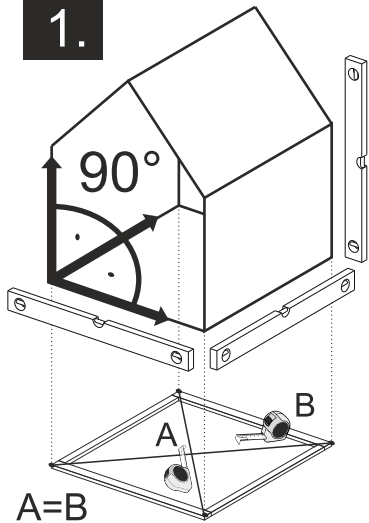

TYPE- B
4x60

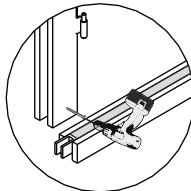


TYPE- A
5x70

NB!





OPTIONS

4.

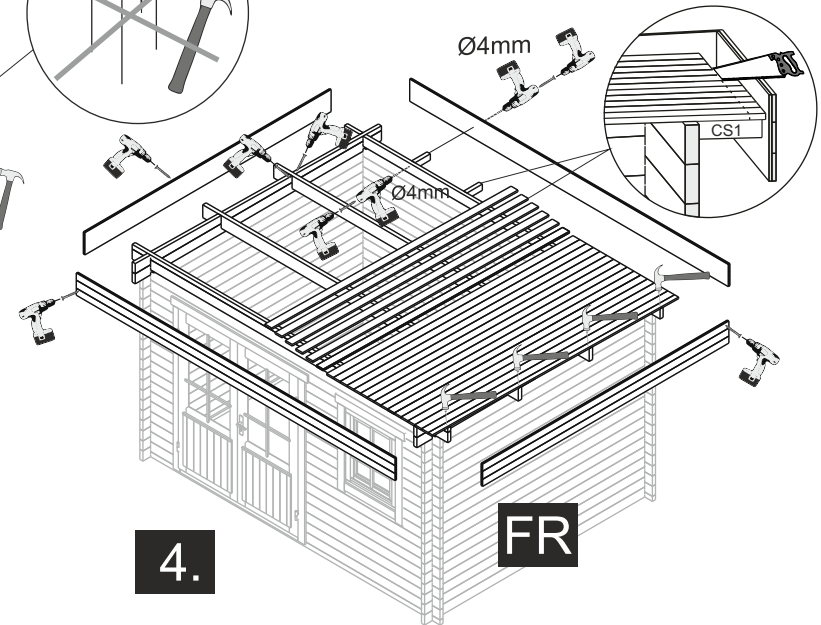

FR

The guide is illustrative. This guide is not project specification.
Der Leitfaden ist illustrativ. Dieser Leitfaden ist keine Projektspezifikation.
De gids is illustratief. Deze gids is geen projectspecificatie.

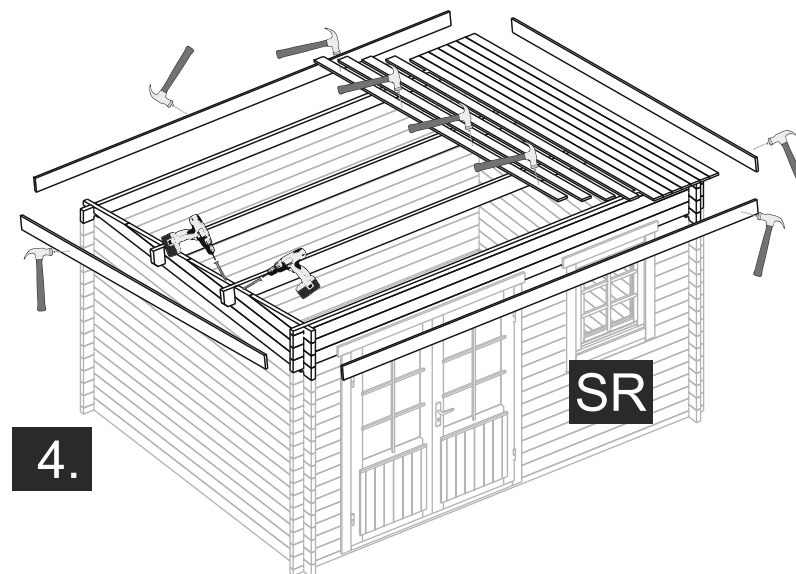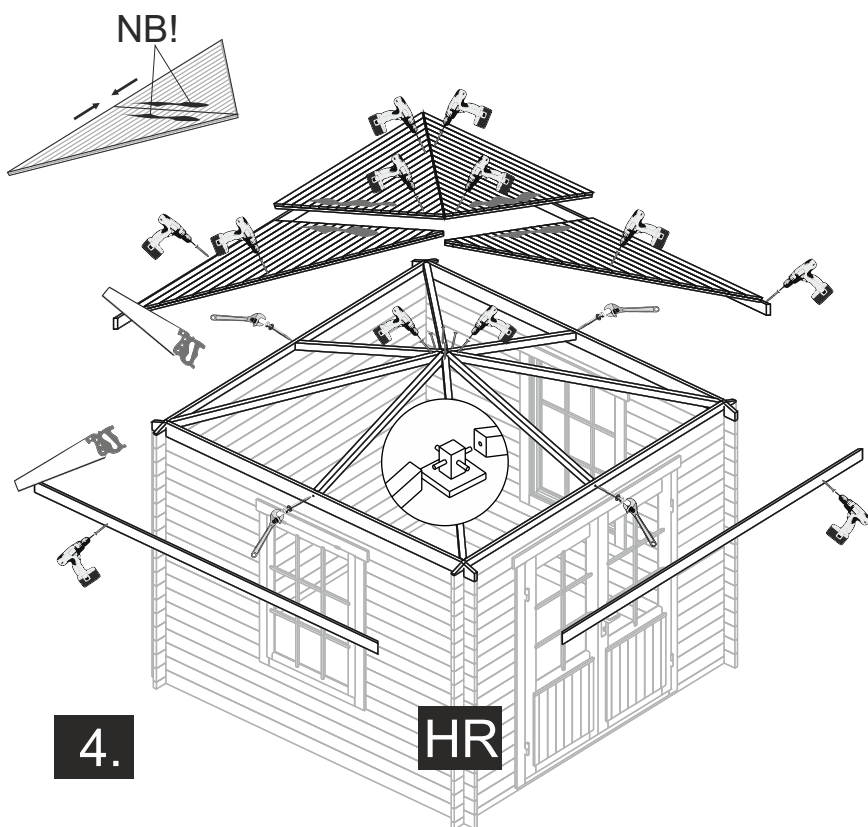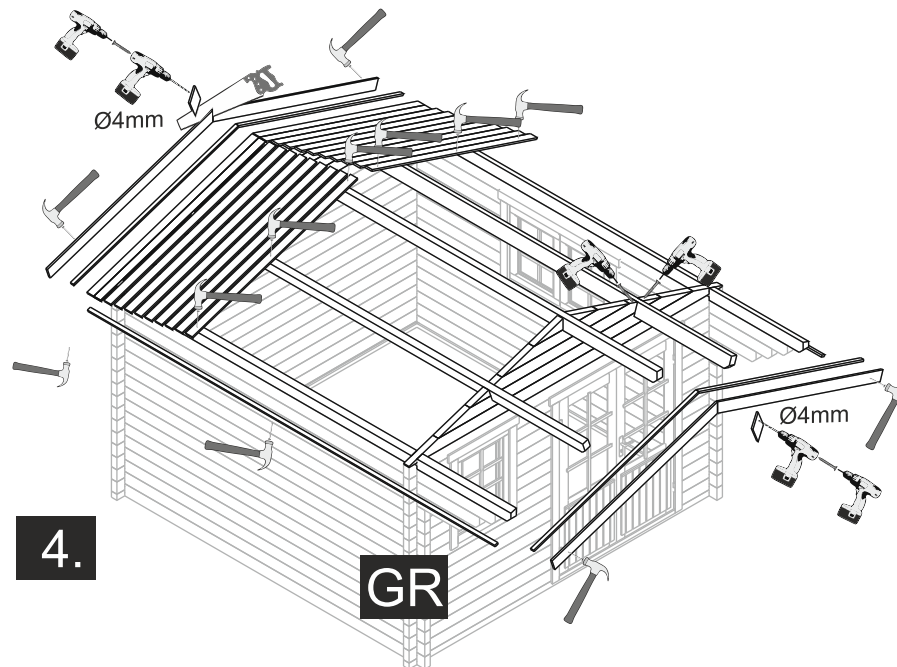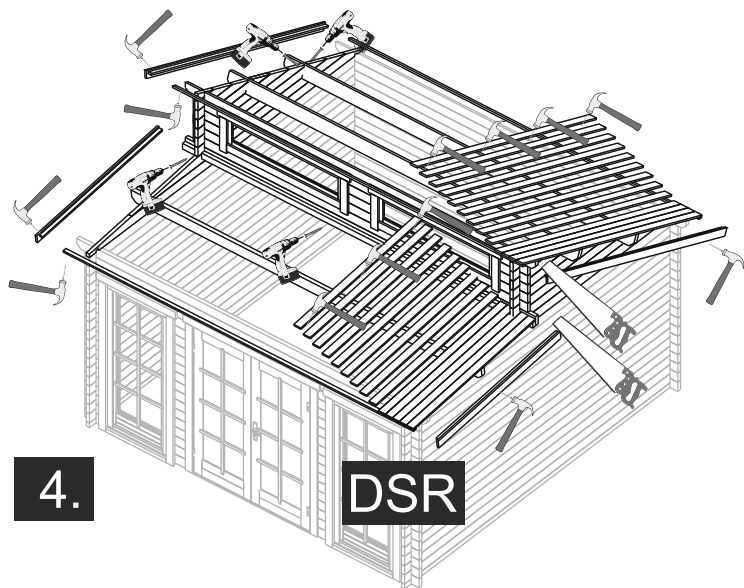

OPTIONS

