
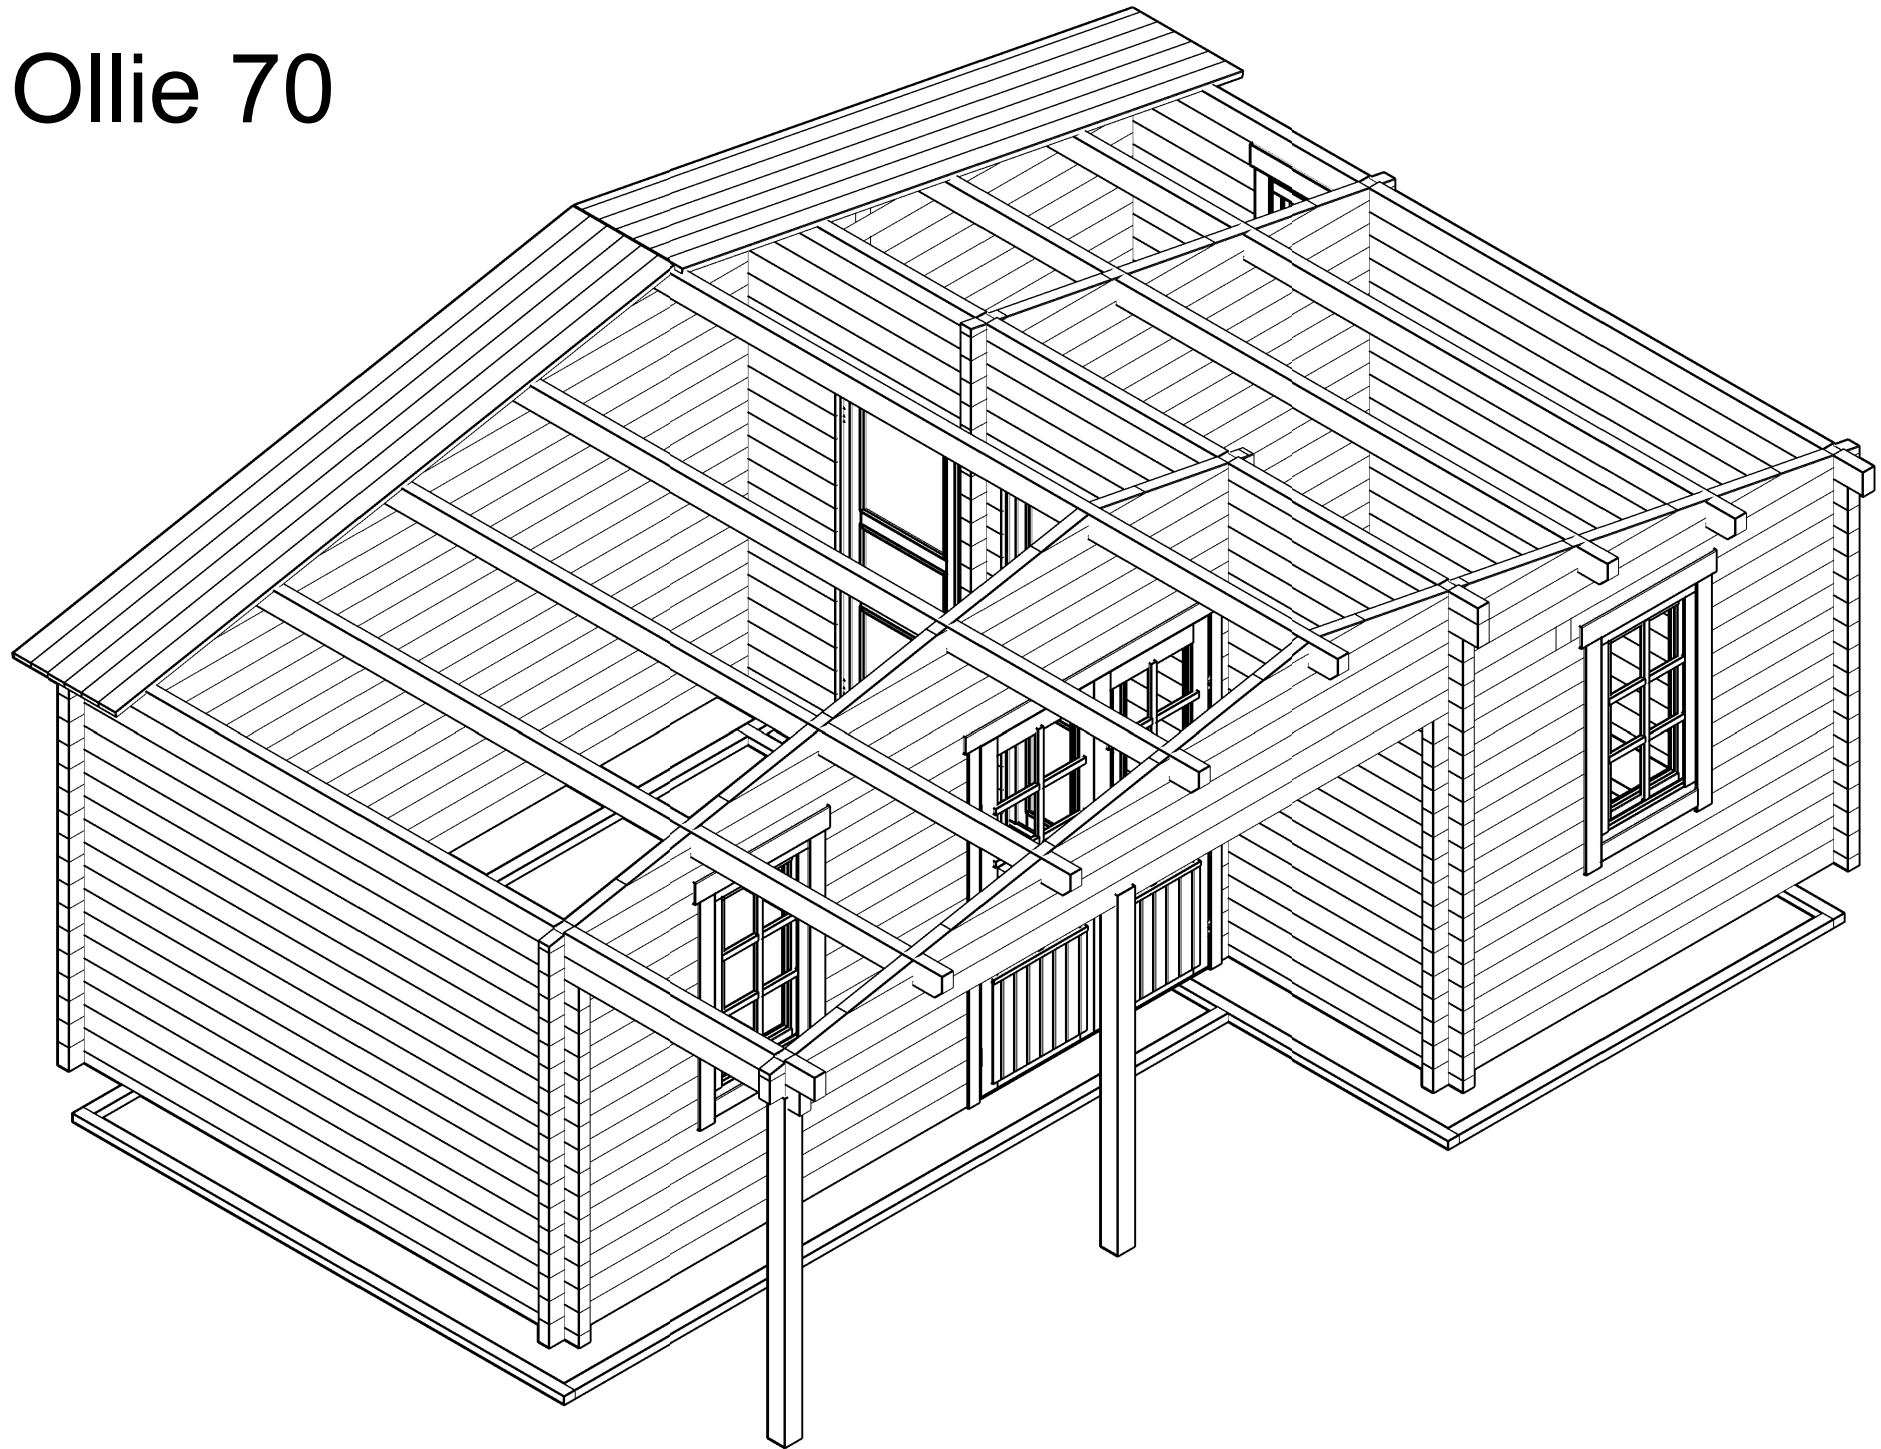
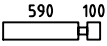
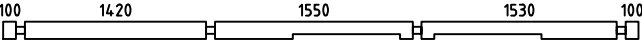
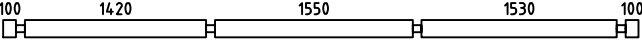
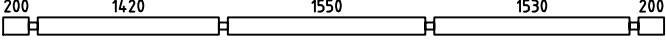
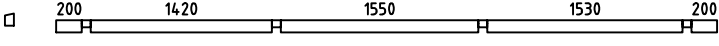
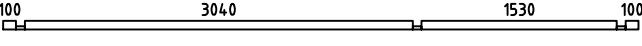
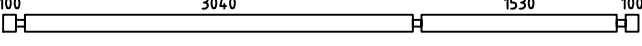
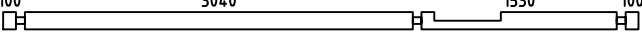
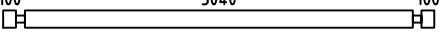
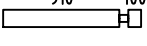
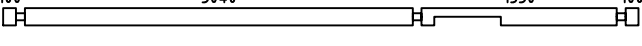
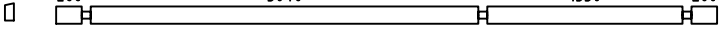
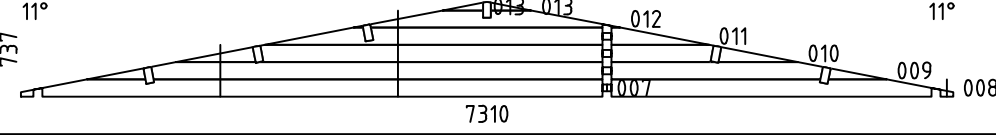
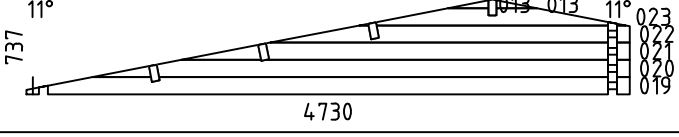
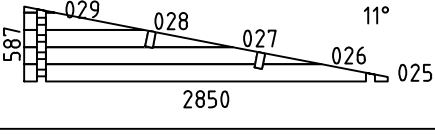
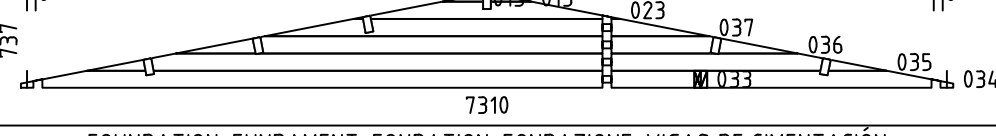
 
 
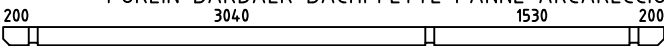
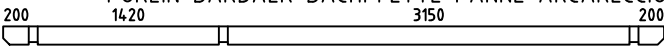
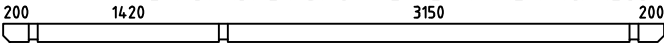
 




Ollie 70

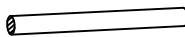


Pos	Specification-Spezifikation-Specificatie-Nomenclature-Elementi-Especificacion Ollie 70	Qty	Profile (mm)	Lenght (mm)
001		6	70x135	2850
002		1	70x135	2850
003		9	70x135	1075
004		18	70x135	1075
005		1	70x135	5380
006		9	70x135	2030
014		6	70x135	2840
015		31	70x135	270
016		1	70x135	2840
017		9	70x135	1075
018		1	70x135	4730
024		17	70x135	2850
030		9	70x135	4595
031		9	70x135	2715
032		8	70x135	5380
038		1	70x68	3490
039		15	70x135	3490
040		1	70x135	4980
041		1	70x135	5180
042		1	70x68	2270
043		1	70x68	270
044		1	70x68	760
045		15	70x135	2270
Kood	Ollie 70	Materjal	File Ollie 70.dwg	Leht 1/5

Pos	Specification-Spezifikation-Specificatie-Nomenclature-Elementi-Especificacion Ollie 70	Qty	Profile (mm)	Lenght (mm)
046		15	70x135	760
047		1	70x135	4980
048		3	70x135	4980
049		1	70x135	5180
050		1	70x95	5180
051		1	70x68	4980
052		11	70x135	4980
053		1	70x135	4980
054		3	70x135	3380
055		3	70x135	1080
056		1	70x135	4980
057		1	70x135	5180
W1-1		1		
W2-1		1		
W3-1		1		
W4-1		1		
F2	FOUNDATION-FUNDAMENT-FONDATION-FONDAZIONE-VIGAS DE CIMENTACIÓN 	2	70x44	4780
F3	FOUNDATION-FUNDAMENT-FONDATION-FONDAZIONE-VIGAS DE CIMENTACIÓN 	2	70x44	4390
F1	FOUNDATION-FUNDAMENT-FONDATION-FONDAZIONE-VIGAS DE CIMENTACIÓN 	1	70x44	3290
Kood	Ollie 70	Materjal	File Ollie 70.dwg	Leht 2/5


Pos	Specification-Spezifikation-Specificatie-Nomenclature-Elementi-Especificación Ollie 70	Qty	Profile (mm)	Lenght (mm)
F4	FOUNDATION-FUNDAMENT-FONDATION-FONDAZIONE-VIGAS DE CIMENTACIÓN 	3	70x44	2510
PL3	PURLIN-DAKBALK-DACHPFETTE-PANNE-ARCARECCIO-CORREA 	2	70x144	5180
PL1	PURLIN-DAKBALK-DACHPFETTE-PANNE-ARCARECCIO-CORREA 	3	70x144	5180
PL2	PURLIN-DAKBALK-DACHPFETTE-PANNE-ARCARECCIO-CORREA 	1	70x144	5180
R-1	Roof board-Dachbrett-Dakplank-Volige-Tavola tetto-Tabla de tejado 	92+1	114x28	3820
	-POST 11x11 	2	110x110	2410
GB-1	Gable board 120-Giebelblende-Gevelplank-Planche de rive-Tavola di bordo-Tabla de borde 	4	18x120	3860
RL-1	Roofing lath 2000-Giebelleiste-Gevellijst-Latte de rive-Listello di bordo-Listones de borde 	14	18x40	28rmt.
SB1	Steel bar-Stahlstange-Stalen staaf-Barre d'acier-Barra di acciaio-Barra acero 	1	Ø14	2080
TRS21	Threaded rod kit M10 2-Gewindestange satz-Draadstang set-Kit de tiges filetées-Kit barra filettata-Kit barra roscada 	4	M10	2470
TRS1	Threaded rod kit M10-Gewindestange satz-Draadstang set-Kit de tiges filetées-Kit barra filettata-Kit barra roscada 	1	M10	850
TRS2	Threaded rod kit M10-Gewindestange satz-Draadstang set-Kit de tiges filetées-Kit barra filettata-Kit barra roscada 	1	M10	580
TRS3	Threaded rod kit M10-Gewindestange satz-Draadstang set-Kit de tiges filetées-Kit barra filettata-Kit barra roscada 	1	M10	310
	Adjustable foot kit-Pfosten-träger-Paalhouder-Pied de poteau-Portapilastri-Base para poste 	2		
D	Diamond 	2		
Kood	Ollie 70	Materjal	File Ollie 70.dwg	Leht 3/5

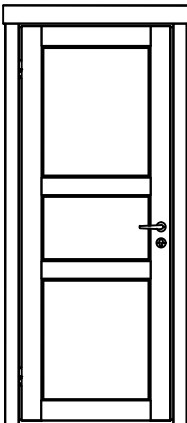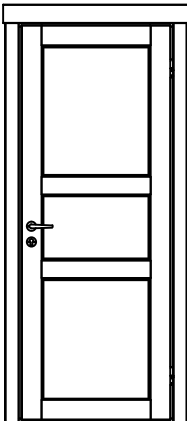Pos	Specification-Spezifikation-Specificatie-Nomenclature-Elementi-Especification Ollie70	Qty	Profile (mm)	Lenght (mm)	
	DOOR 825x2090 IND F 825x2090-70 L 	1			
	DOOR 825x2090 IND F 825x2090-70 R 	1			
Kood	Ollie 70	Materjal		File Ollie 70.dwg	Leht 4/4

H = 1.700 m
TOTAL: 31.52 m2

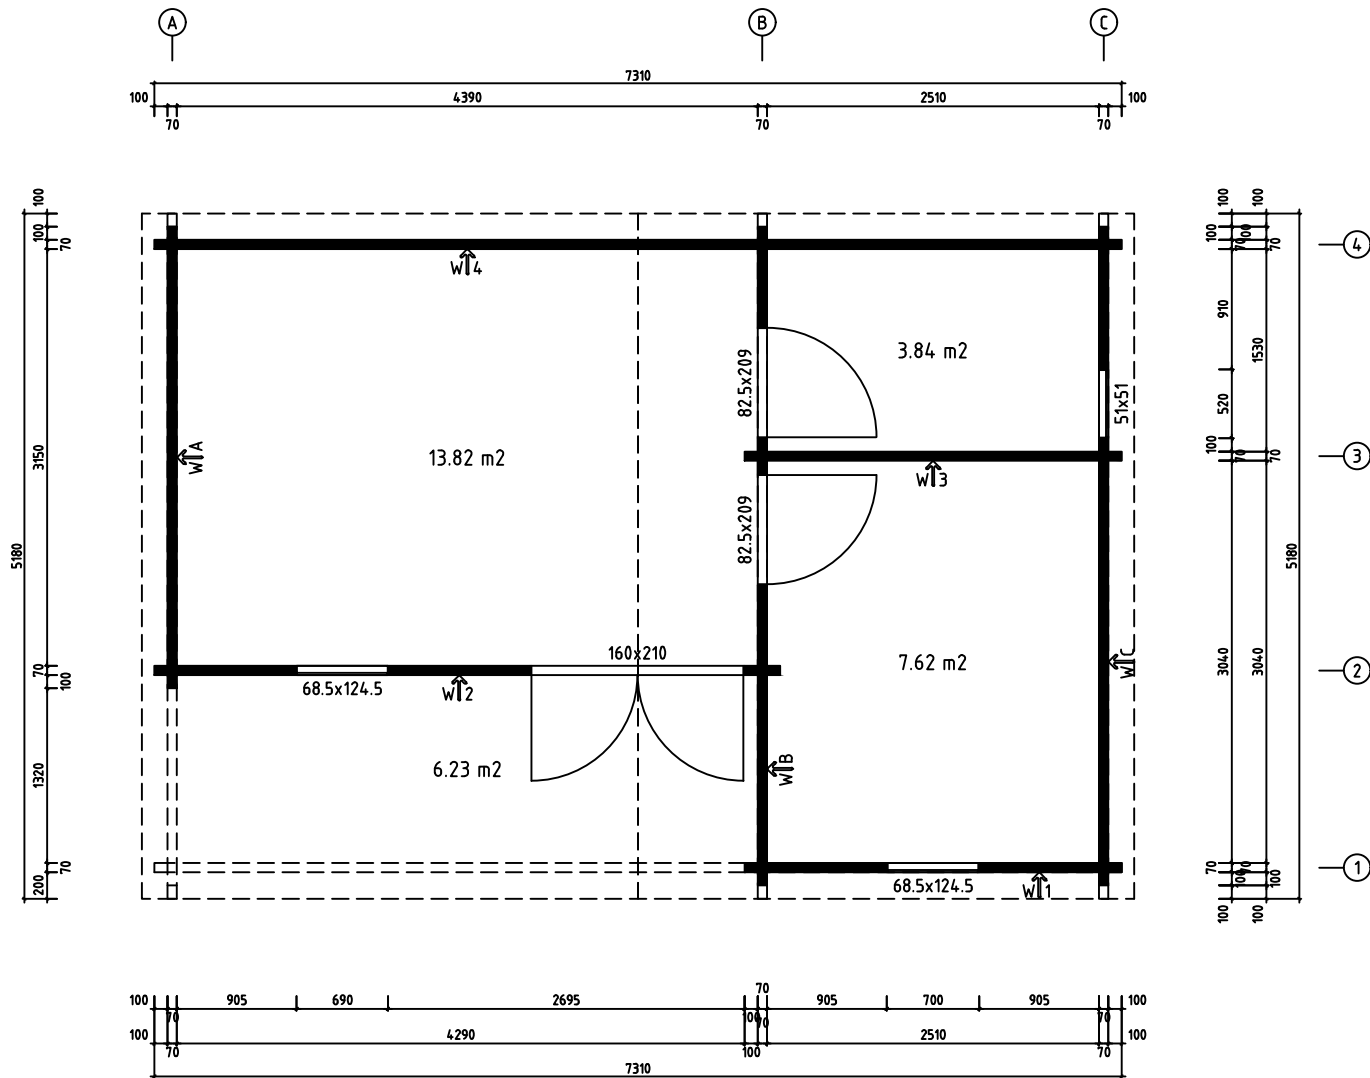


0 0.5m 1.0m 2.0m	
Model	Ollie 70
Drawing	PLAN
Material	70x135
File	Ollie 70.dwg
Page	
Scale	1:4.0
Date	17.02.2025
Drawn by	

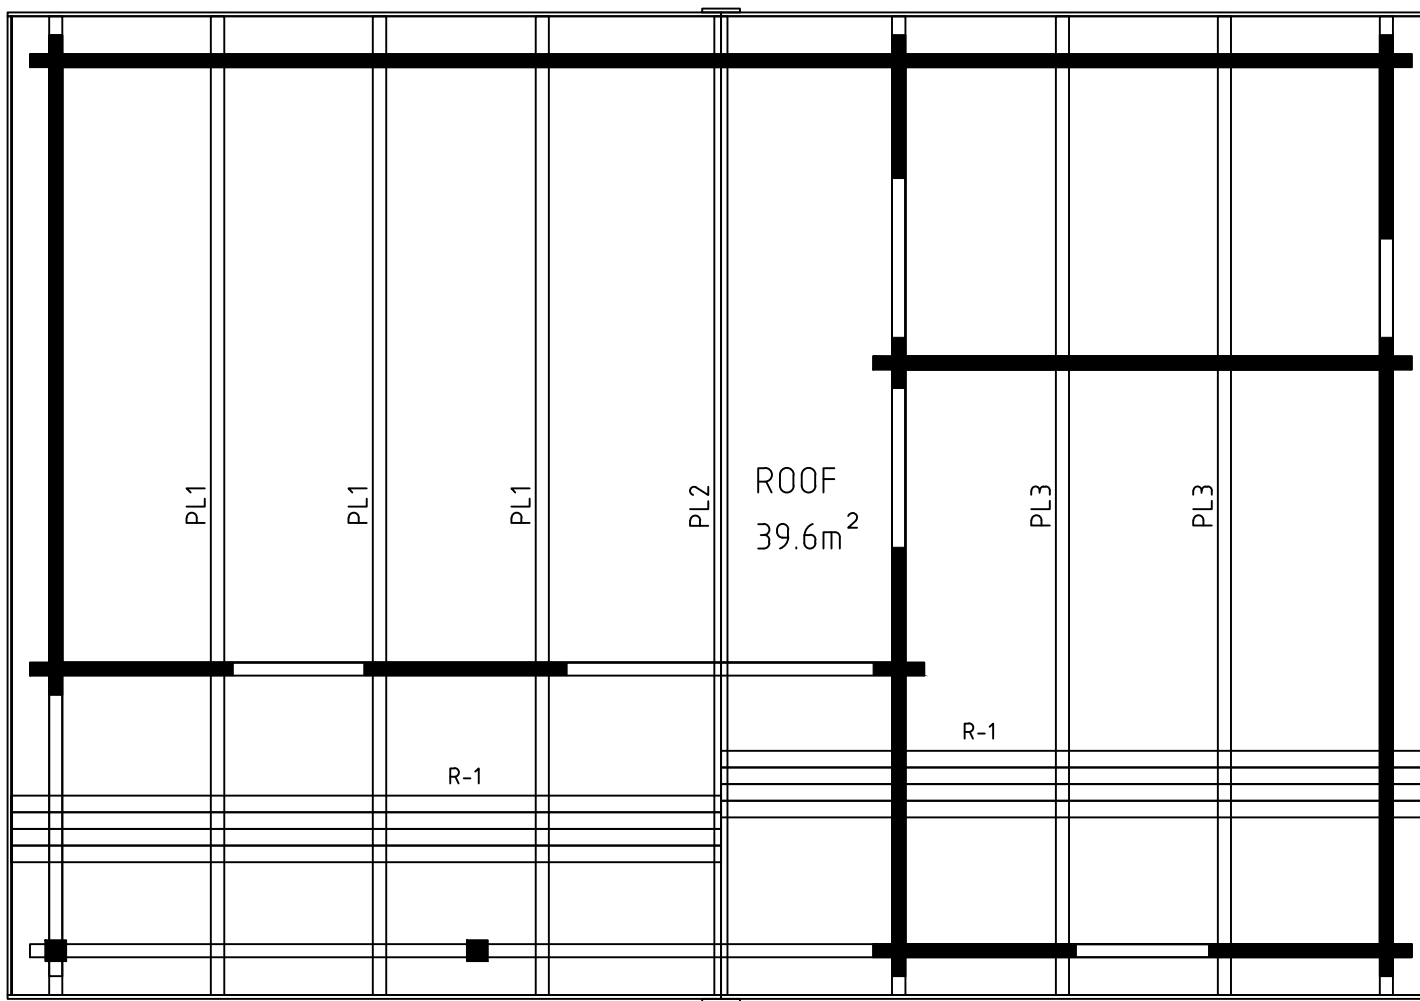




0 0.5m 1.0m 2.0m

Model	Ollie 70	Page
Drawing	ROOF	Scale 1:40
Material	70x135	Date 17.02.2025
File	Ollie 70.dwg	Drawn by



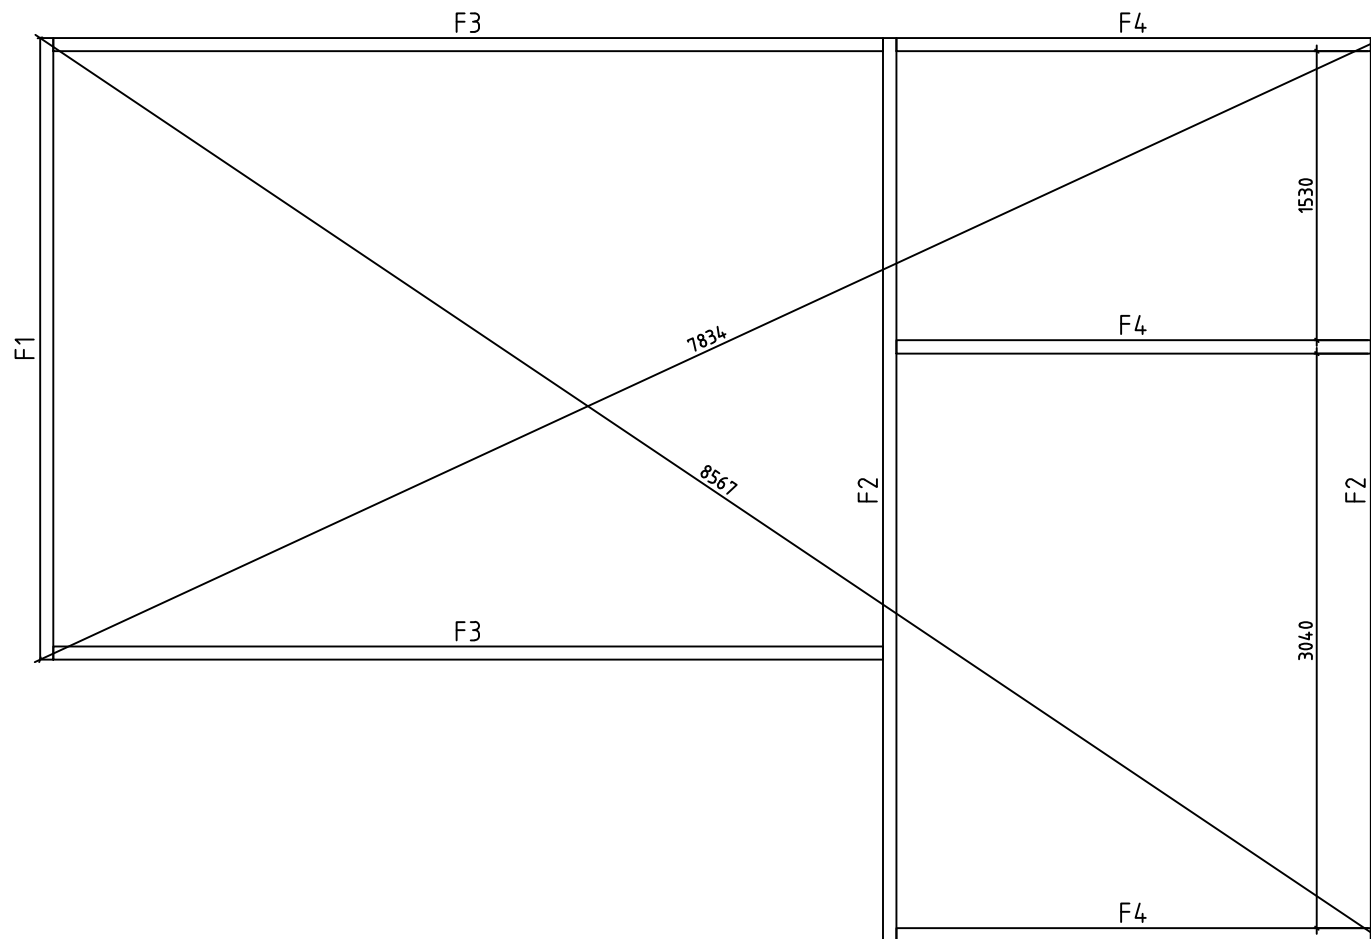


0 0.5m 1.0m 2.0m



Model	Ollie 70	Page
Drawing	FOUNDATION	Scale 1:40
Material	70x135	Date 17.02.2025
File	Ollie 70.dwg	Drawn by

 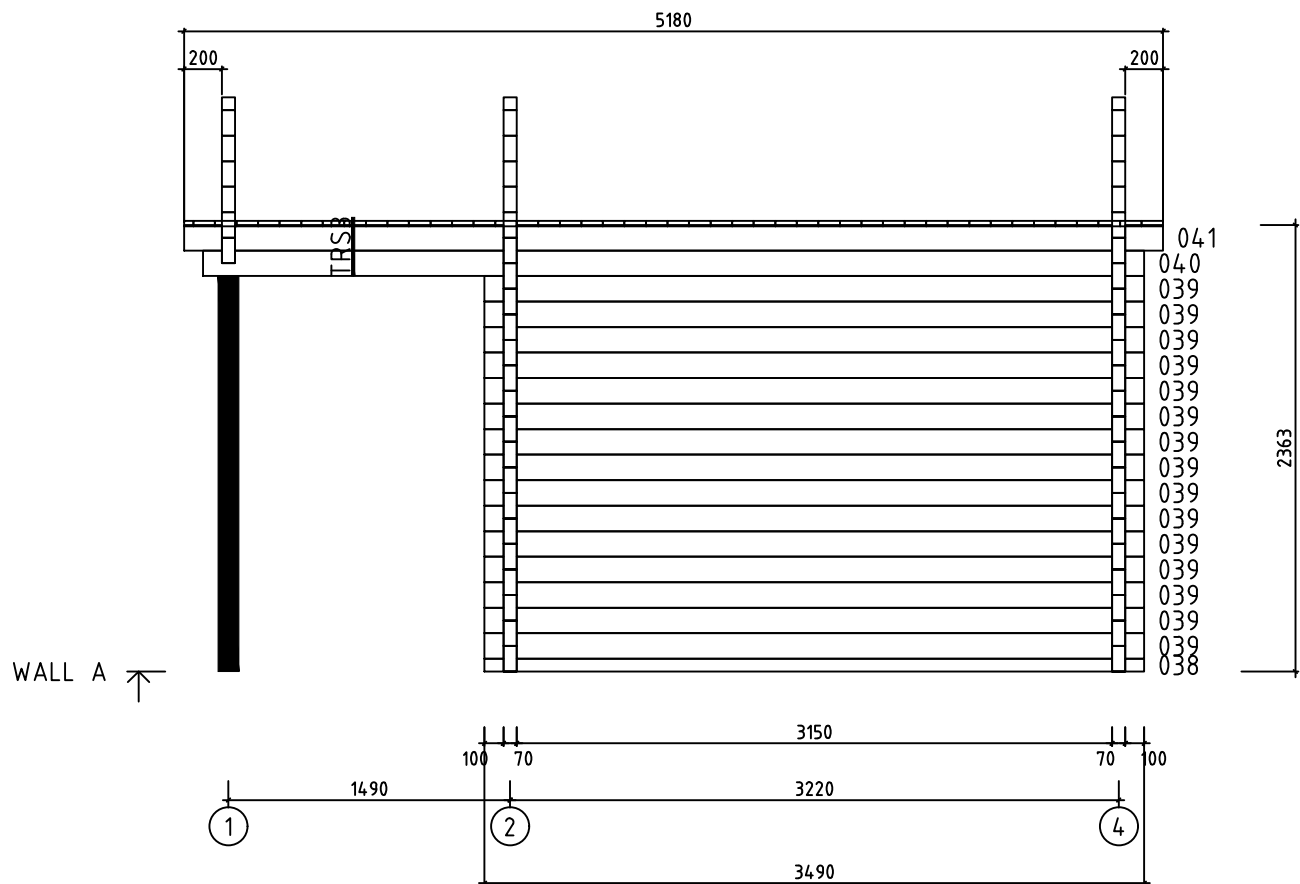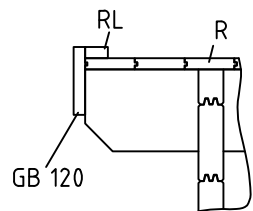


Model	Ollie 70	Page	4
Drawing	WALL A	Scale	1:40
Material	7x13.5	Date	17.02.2025
File	Ollie 70.dwg	Drawn by	

 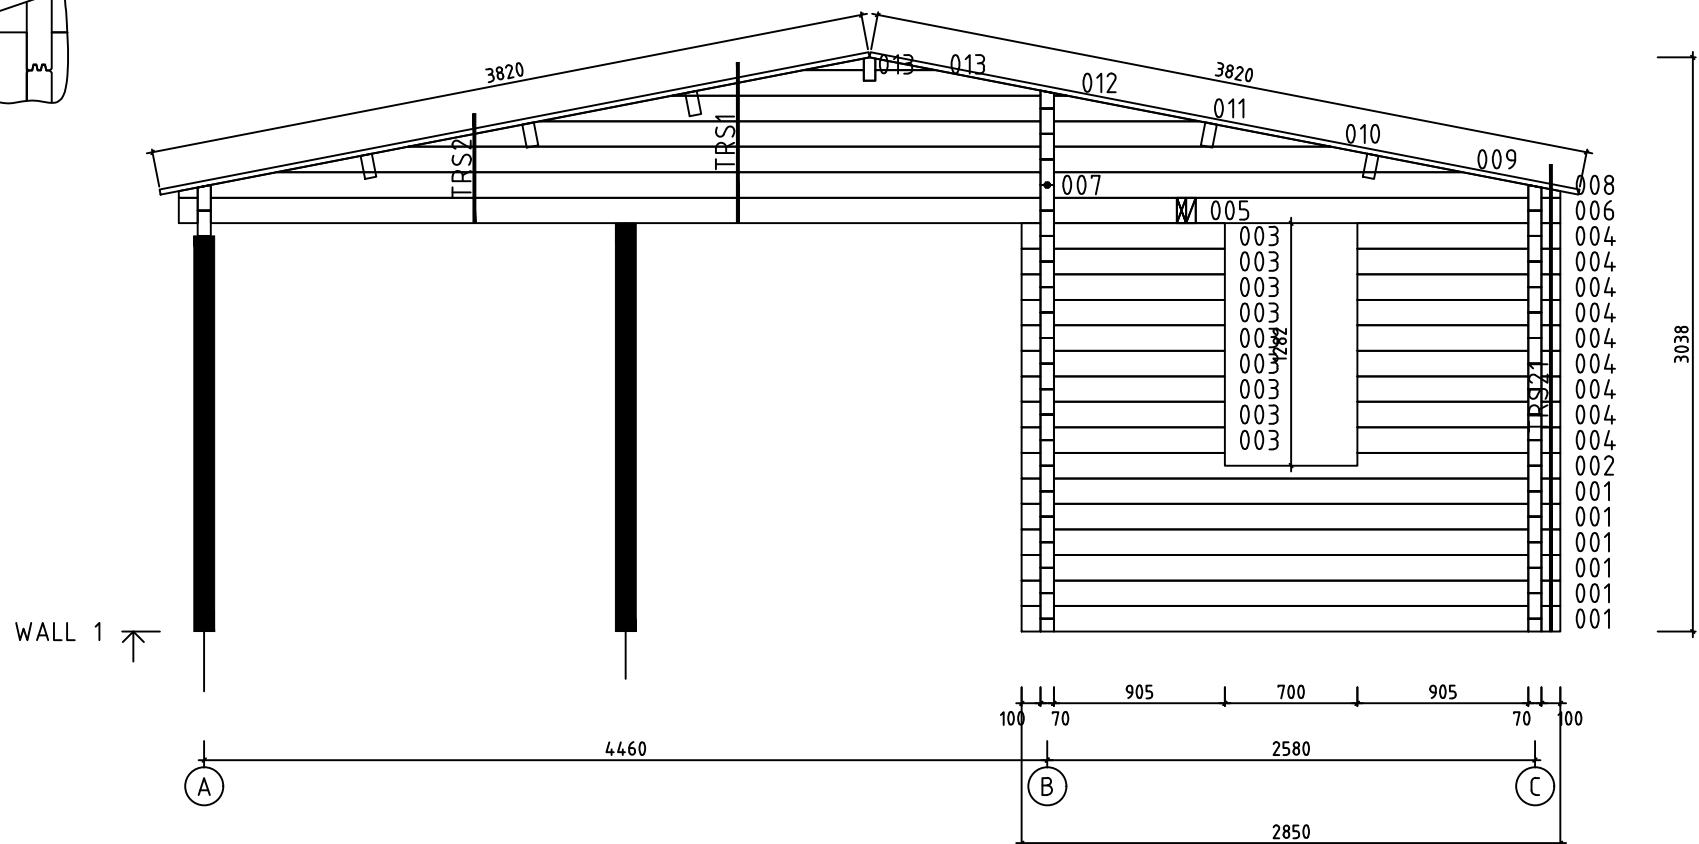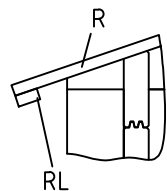






Model	Ollie 70	Page	7
Drawing	WALL 1	Scale	1:40
Material	7x13.5	Date	17.02.2025
File	Ollie 70.dwg	Drawn by	

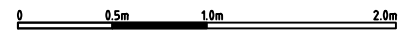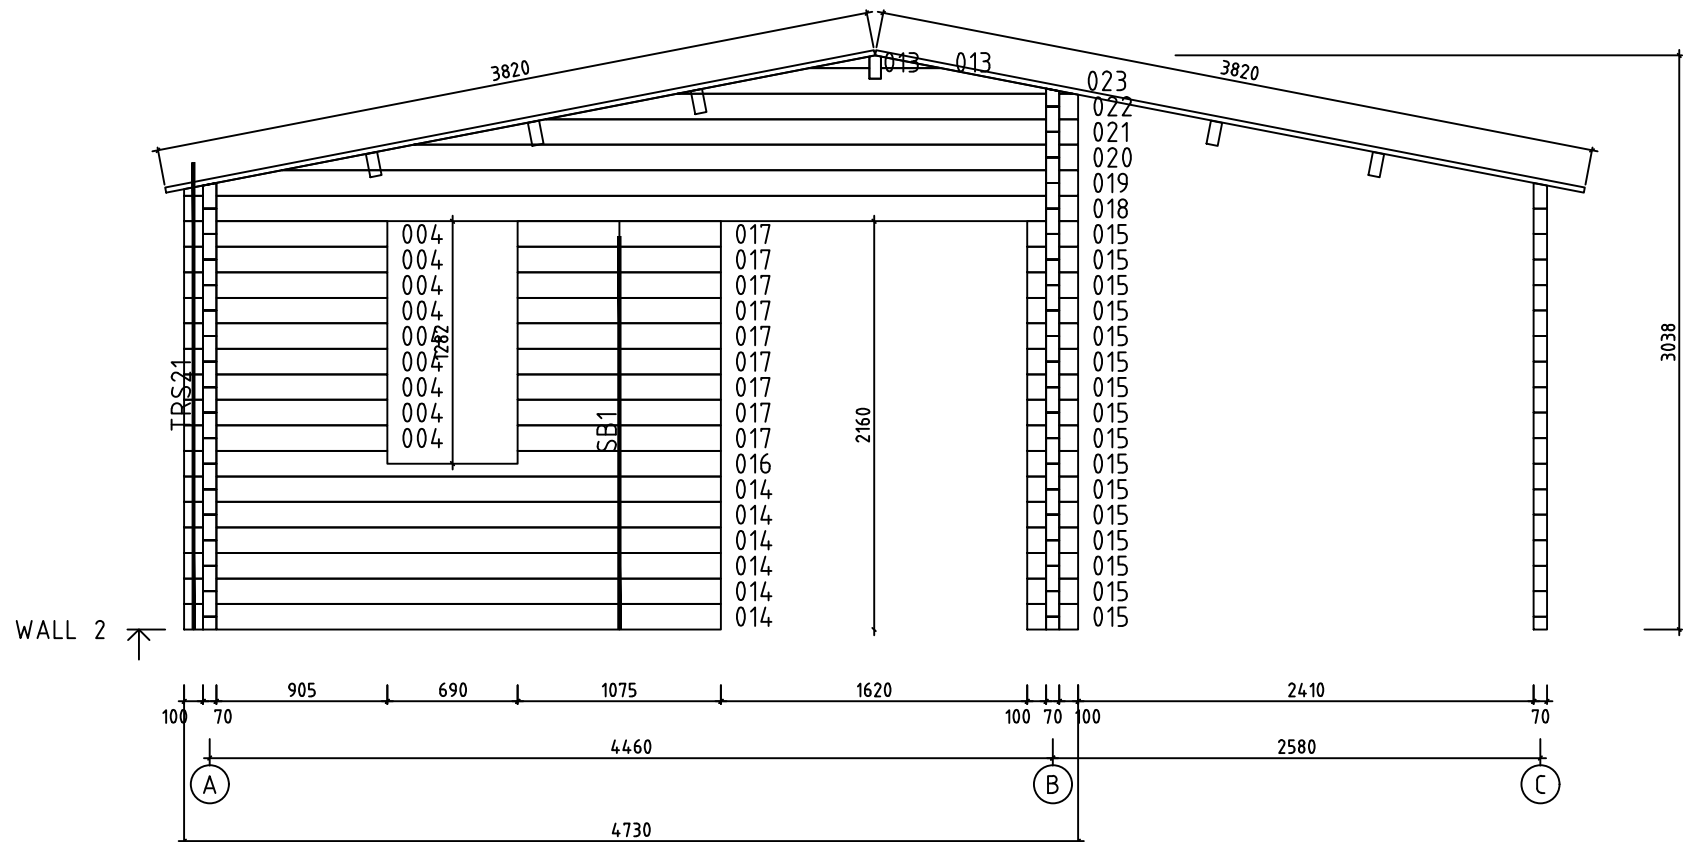

Model	Ollie 70	Page	8
Drawing	WALL 2	Scale	1:40
Material	7x13.5	Date	17.02.2025
File	Ollie 70.dwg	Drawn by	

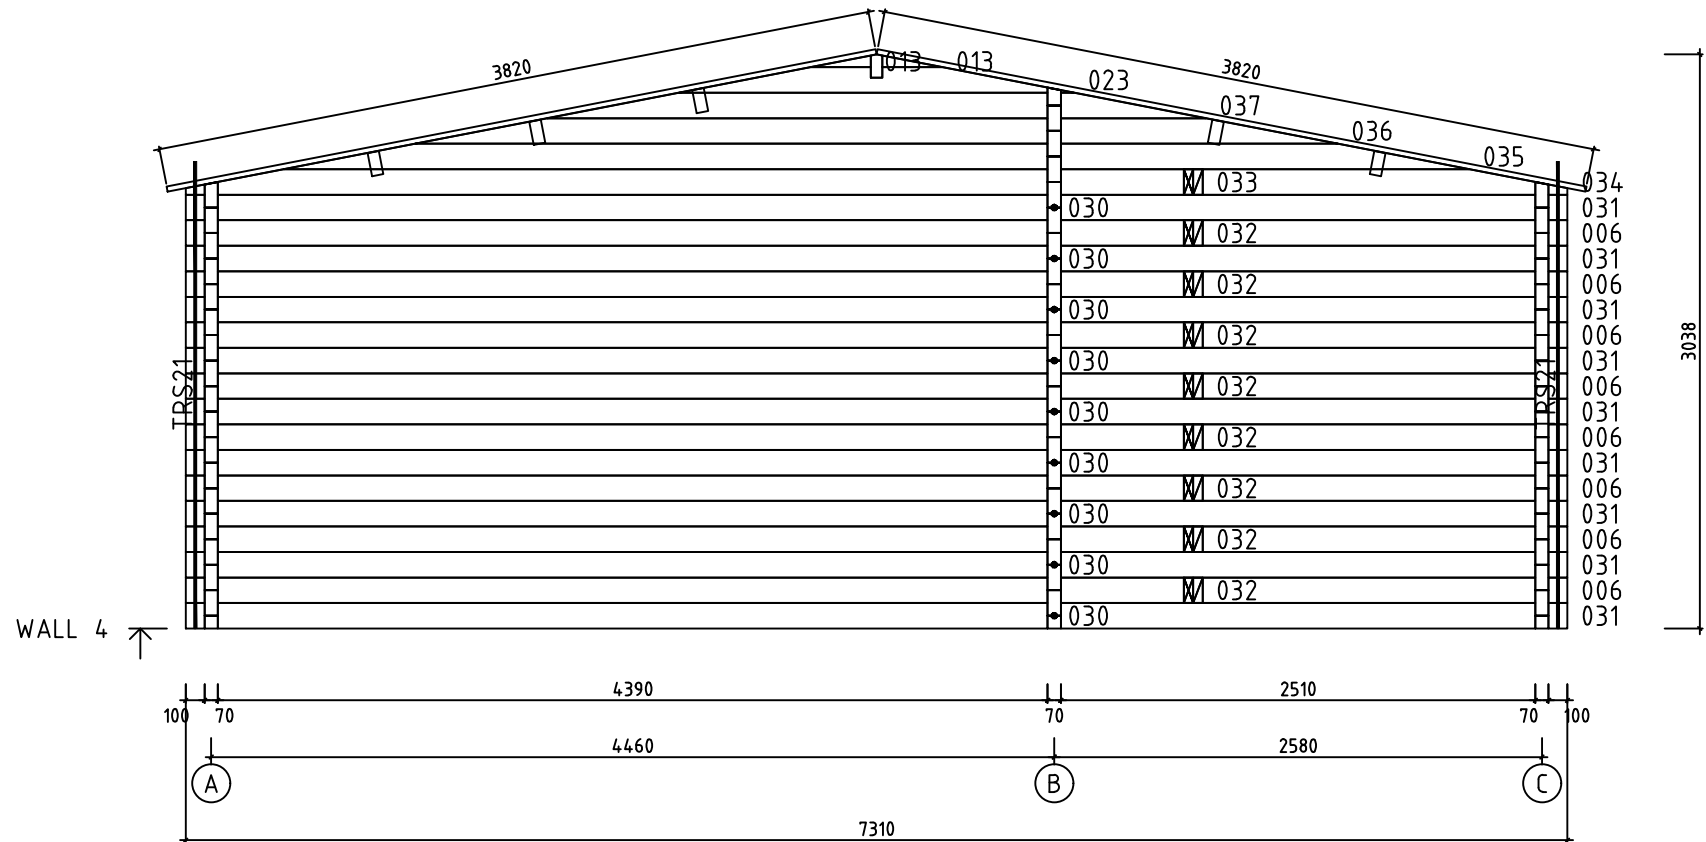

Model	Ollie 70	Page	10
Drawing	WALL 4	Scale	1:40
Material	7x13.5	Date	17.02.2025
File	Ollie 70.dwg	Drawn by	

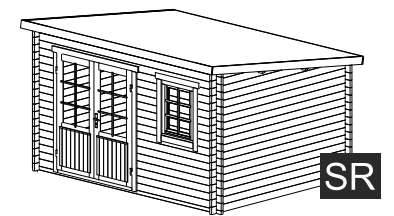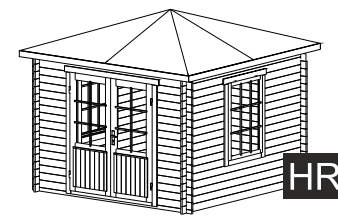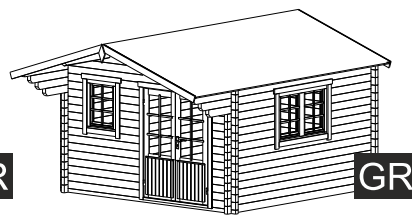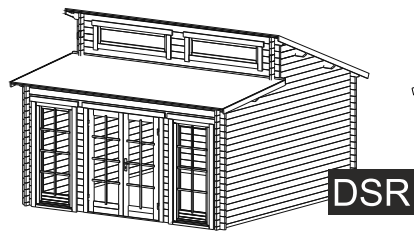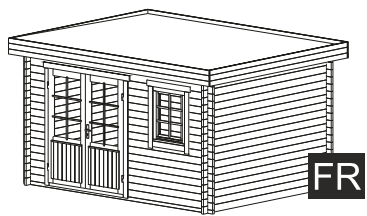



FR

DSR

GR

HR


SR

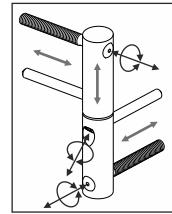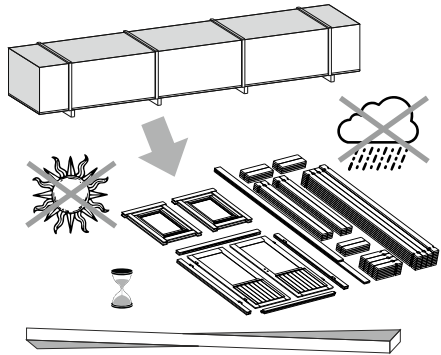

ADJUSTABLE HINGES


3.

TYPE- A
5x90

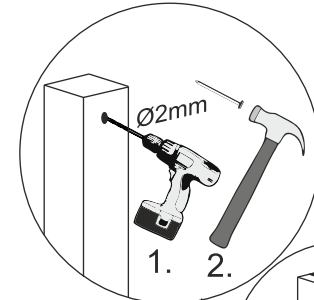


1. 2.

OPTIONS

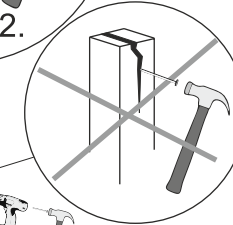


4.

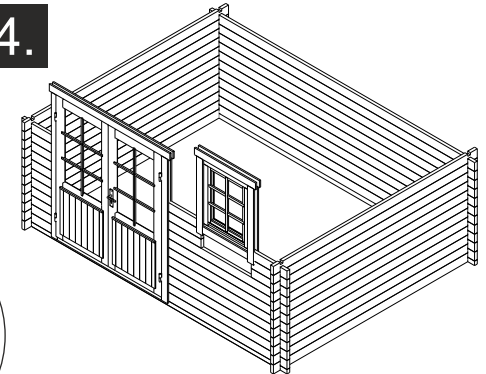


OPTIONS

5.

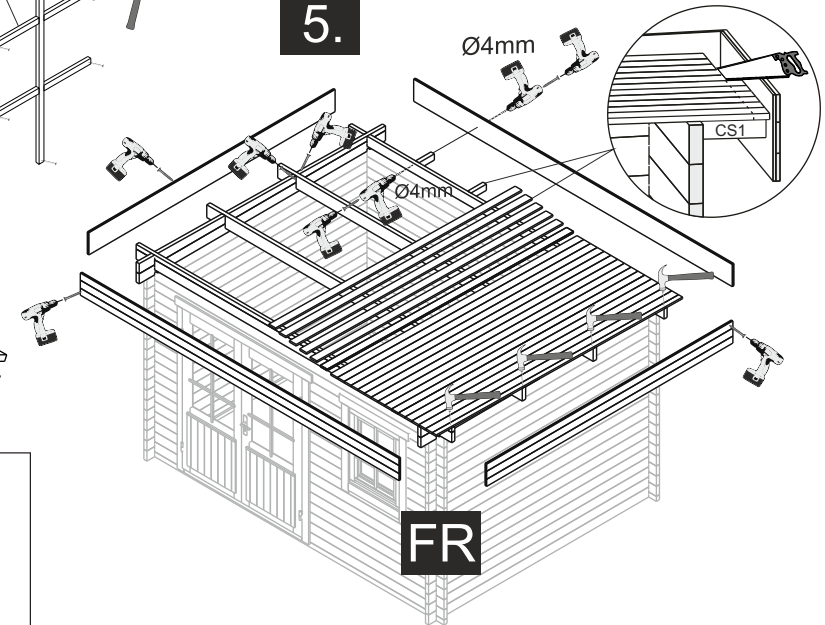

Ø4mm


Ø4mm

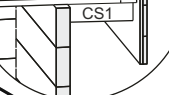


CS1

FR

1.

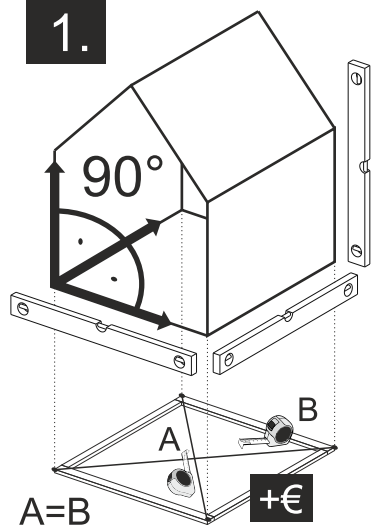



90°

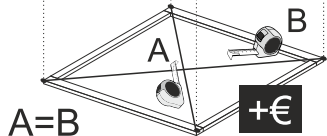

A=B

+€


TYPE- B
4x60

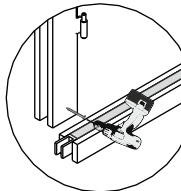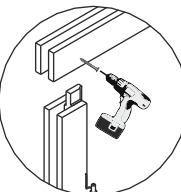

TYPE- A
5x70

NB!


OPTIONS

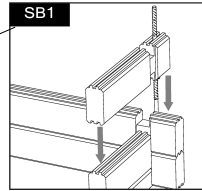

SB1


OPTIONS

2.

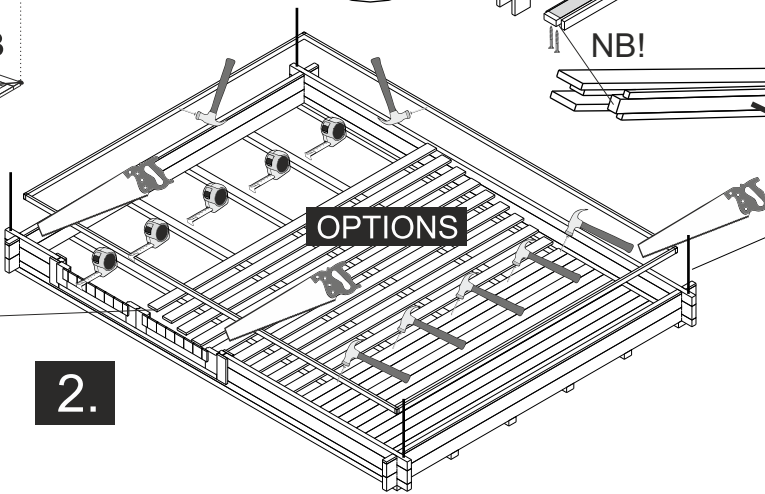


The guide is illustrative. This guide is not project specification.
Der Leitfaden ist illustrativ. Dieser Leitfaden ist keine Projektspezifikation.
De gids is illustratief. Deze gids is geen projectspecificatie.

5.

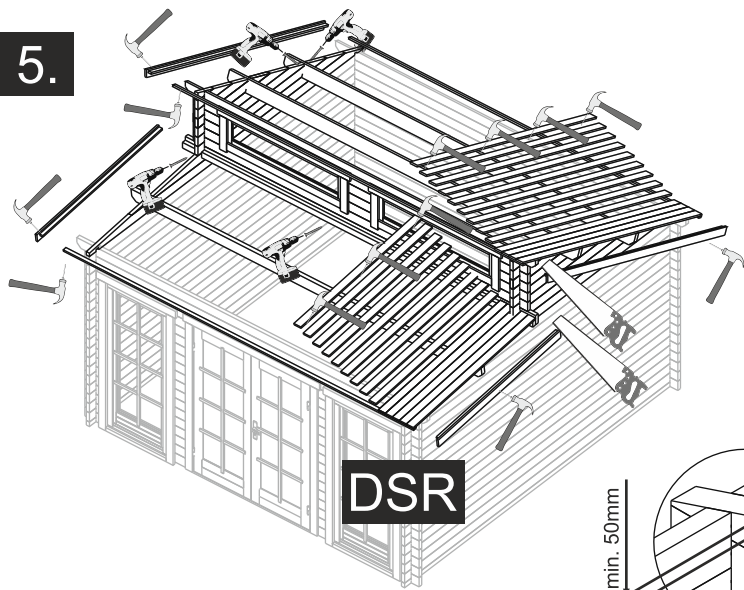


5.

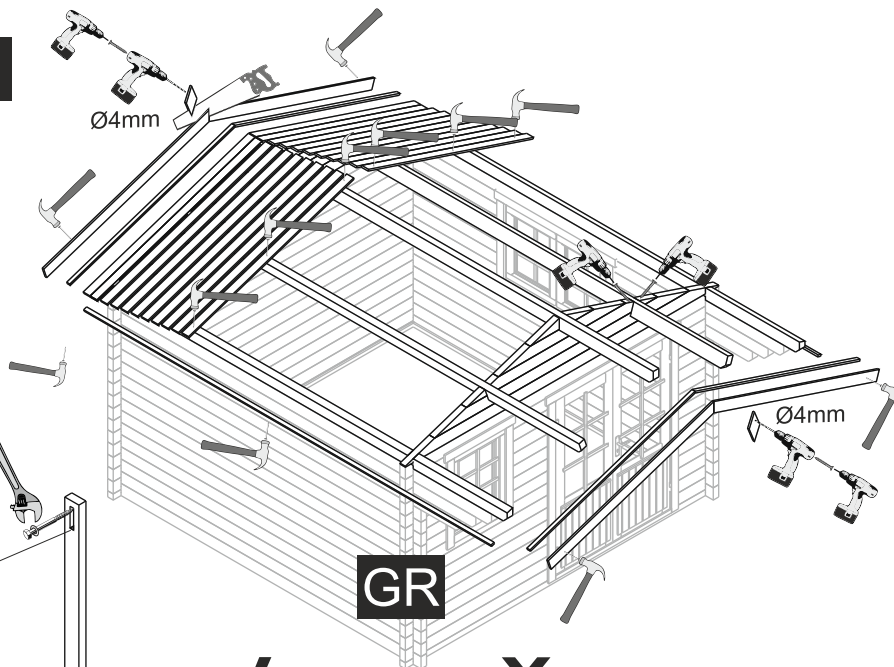


OPTIONS


SB1

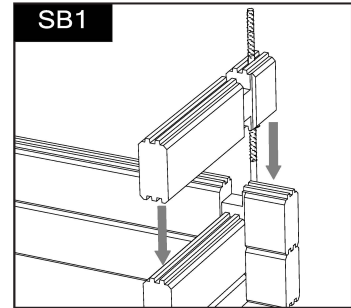


SBT1- TOP

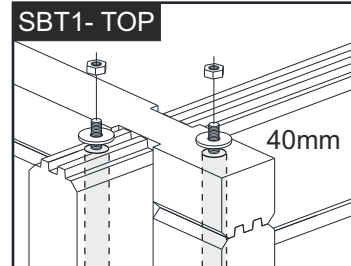


SBT1- BOTTOM

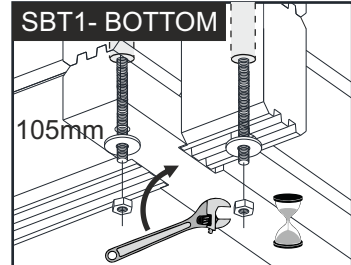


POST

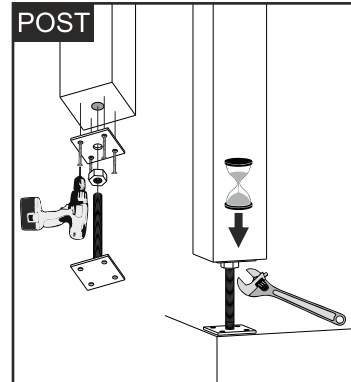



NB!

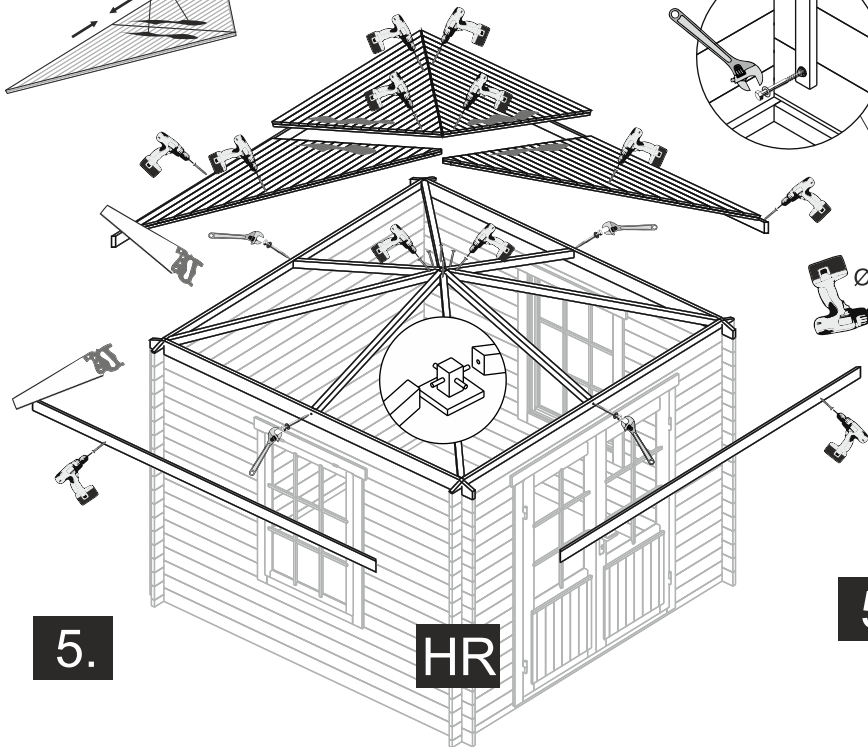

5.


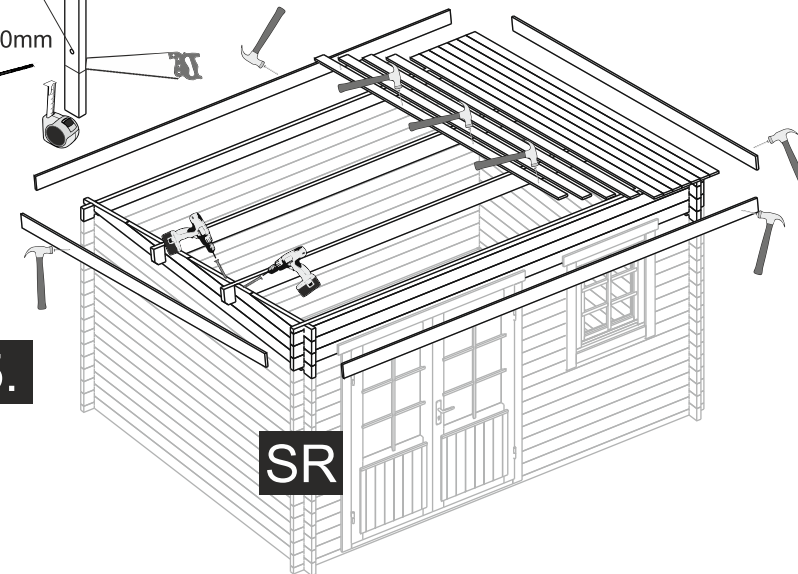


OPTIONS- STORM BRACES



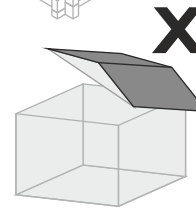
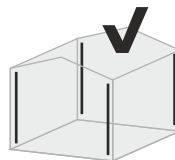



Öffnung/Opening





A



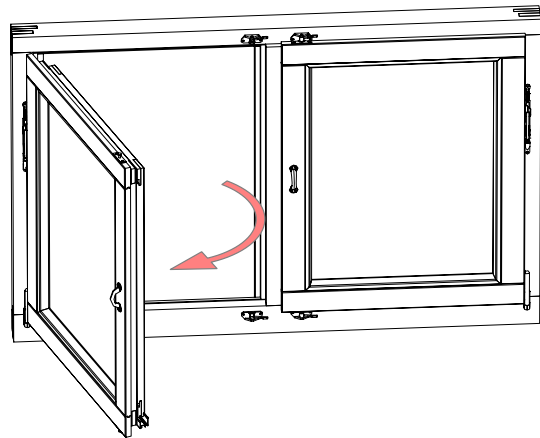
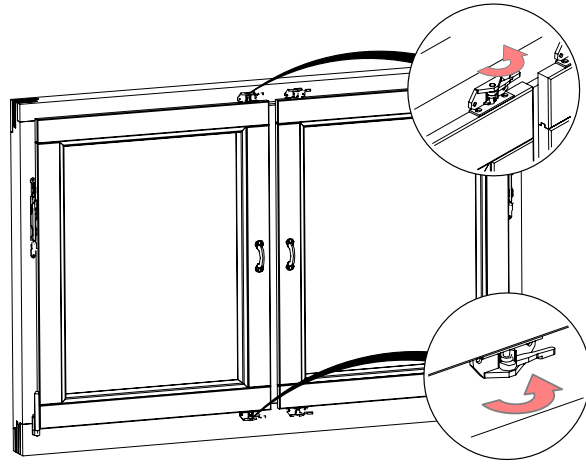


B

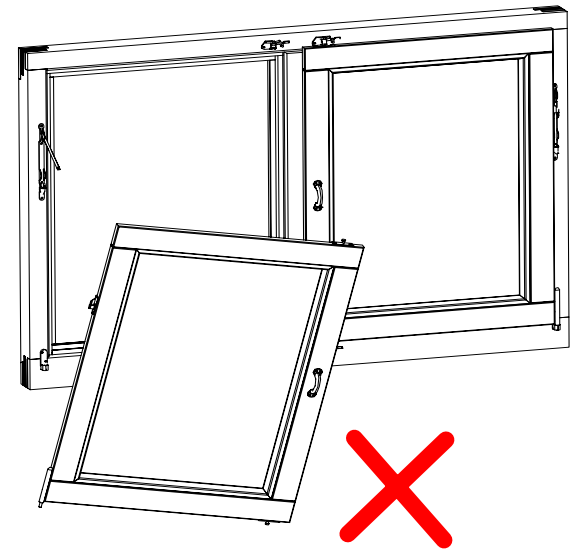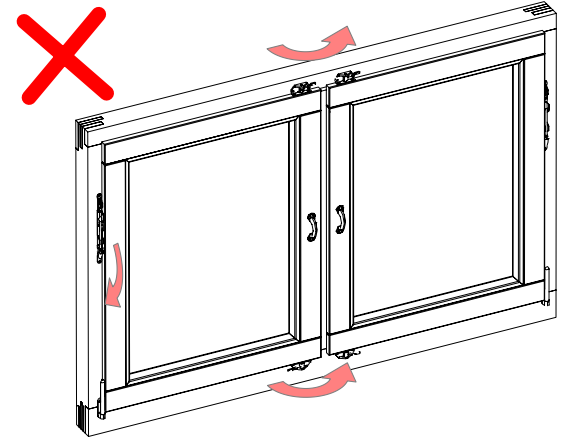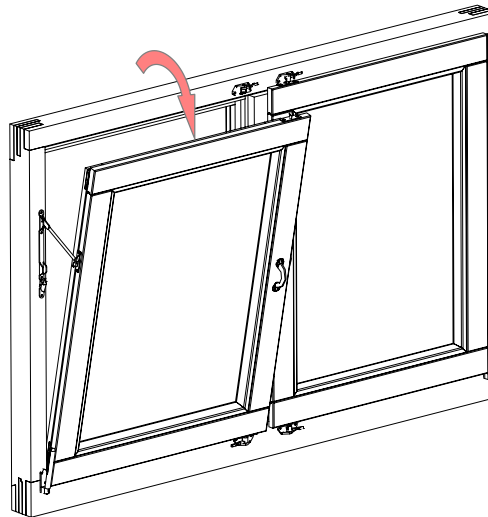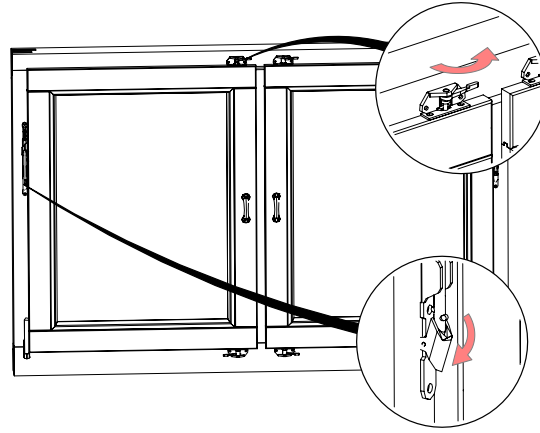

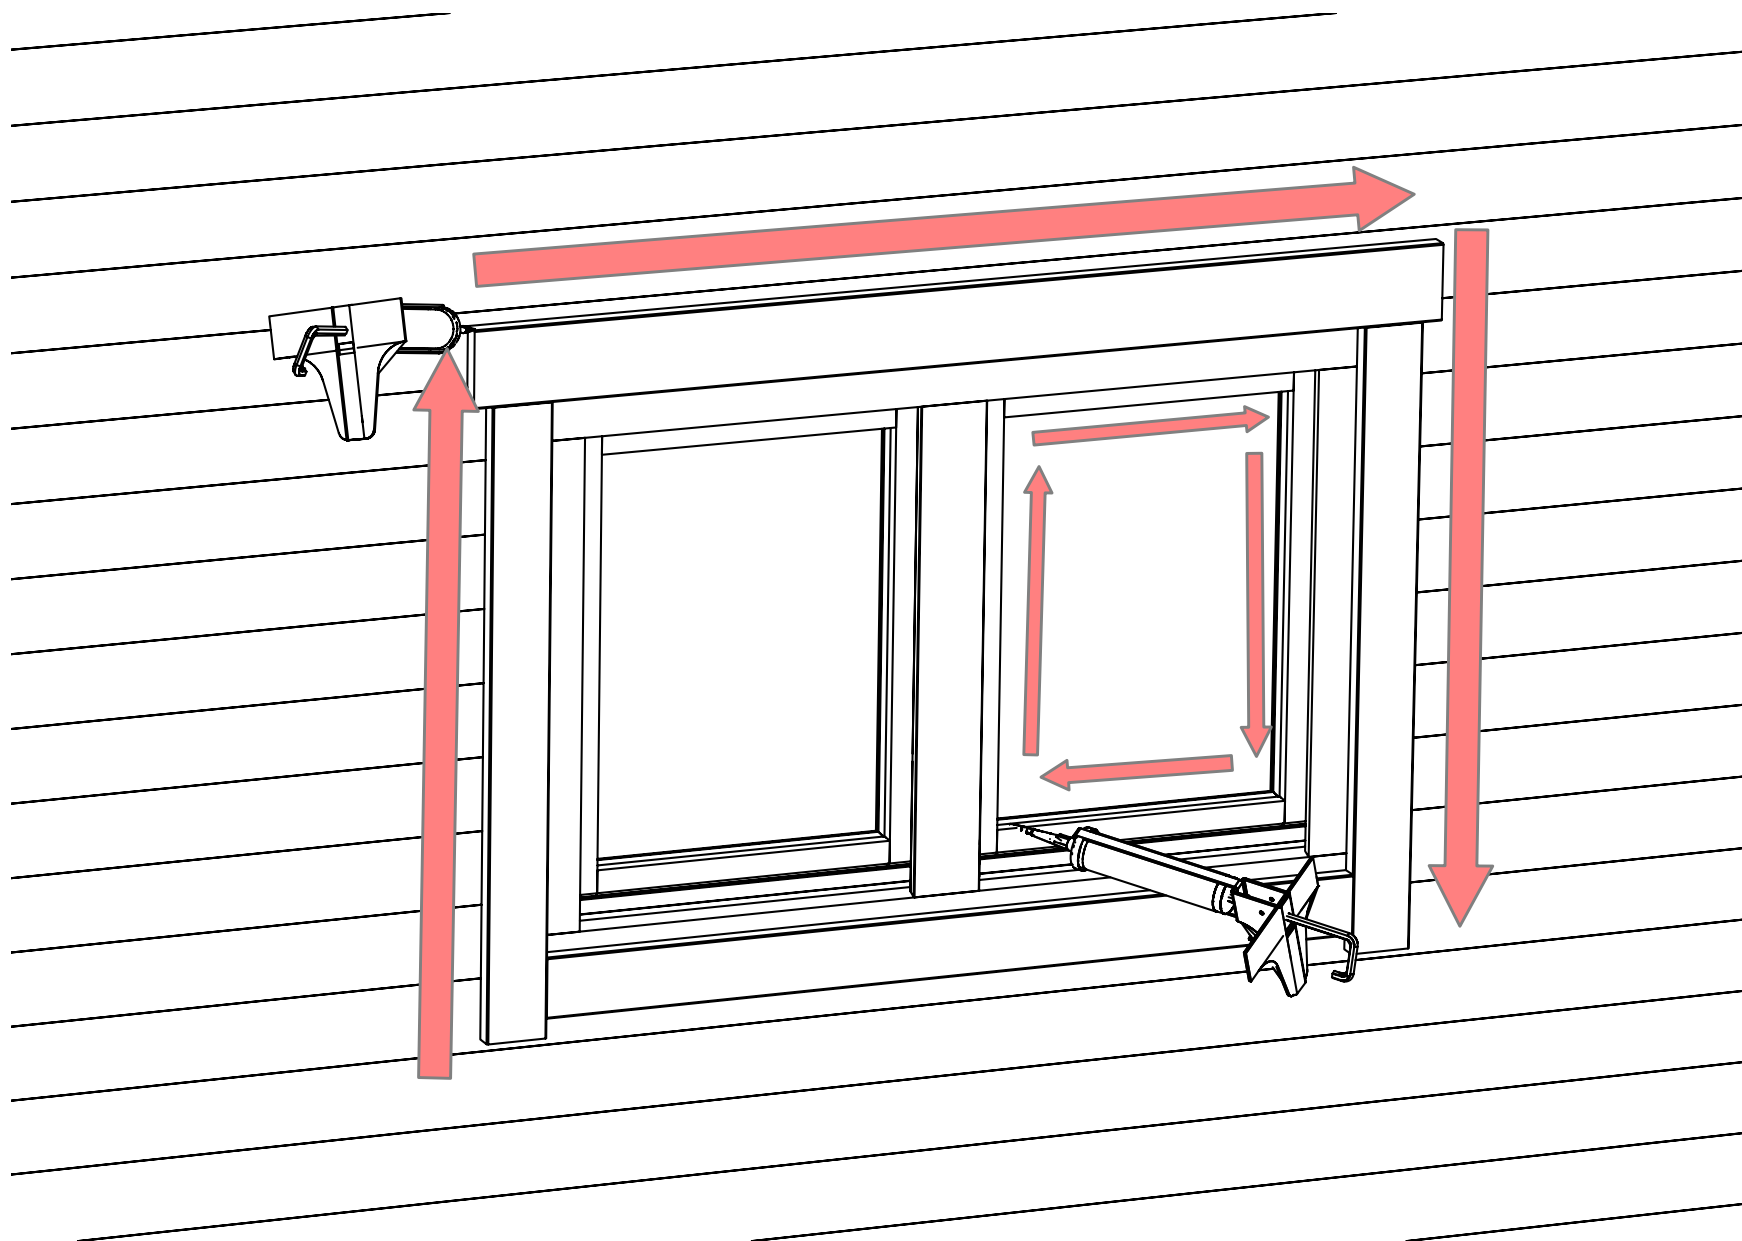

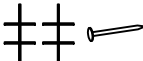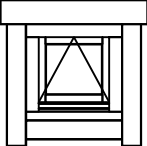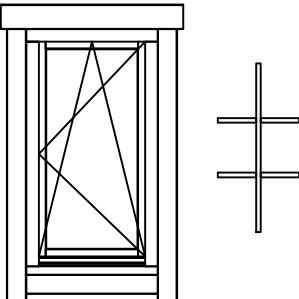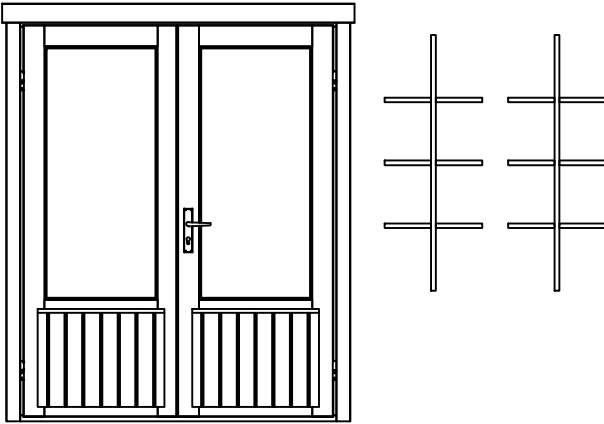Pos	Specification-Spezifikation-Specificatie-Nomenclature-Elementi-Especificacion	Qty	Profile (mm)	Lenght (mm)
	Double door kit ISO-Doppeltür satz-Dubbele deur set-Kit double porte-Kit porta-Kit para puerta 	1		
	Nail 1.6x30-Nagel-Spijker-Clou-Chiodo-Clavo 	40	1.6x30	
	Window handle set-Fenstergriff-Raamgreep-Ferrure de fenêtre-Ferramenta finestra-Manilla ventana 	3		
	WINDOW 510x510 W0DKN 510x510-70 ISO 	1		
	WINDOW 685x1245 W0-6DK 685x1245-70 R ISO 	2		
	DOOR 1600x2100 DD08-8L F 1600x2100-70 ISO 	1		
Kood	Ollie 70	Materjal	File	Ollie 70.dwg
			Leht	1/1

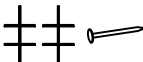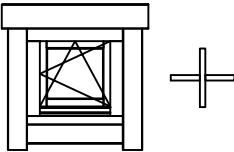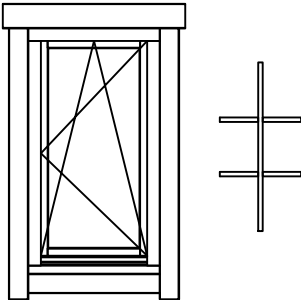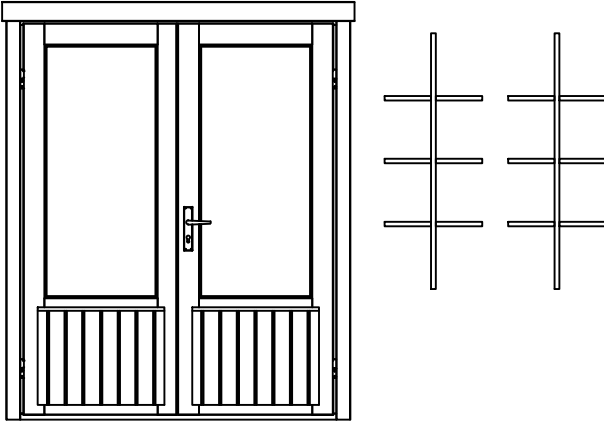Pos	Specification-Spezifikation-Specificatie-Nomenclature-Elementi-Especificacion	Qty	Profile (mm)	Lenght (mm)
	Nail 1.6x30-Nagel-Spijker-Clou-Chiodo-Clavo 	40	1.6x30	
	WINDOW 510x510 W0-4DK 510x510-70 R ROTO 	1		
	WINDOW 685x1245 W0-6DK 685x1245-70 R ROTO 	2		
	DOOR 1600x2100 DD08-8L F 1600x2100-70 ROTO 	1		
Kood	Ollie 70	Materjal	File	Ollie 70.dwg
			Leht	1/1