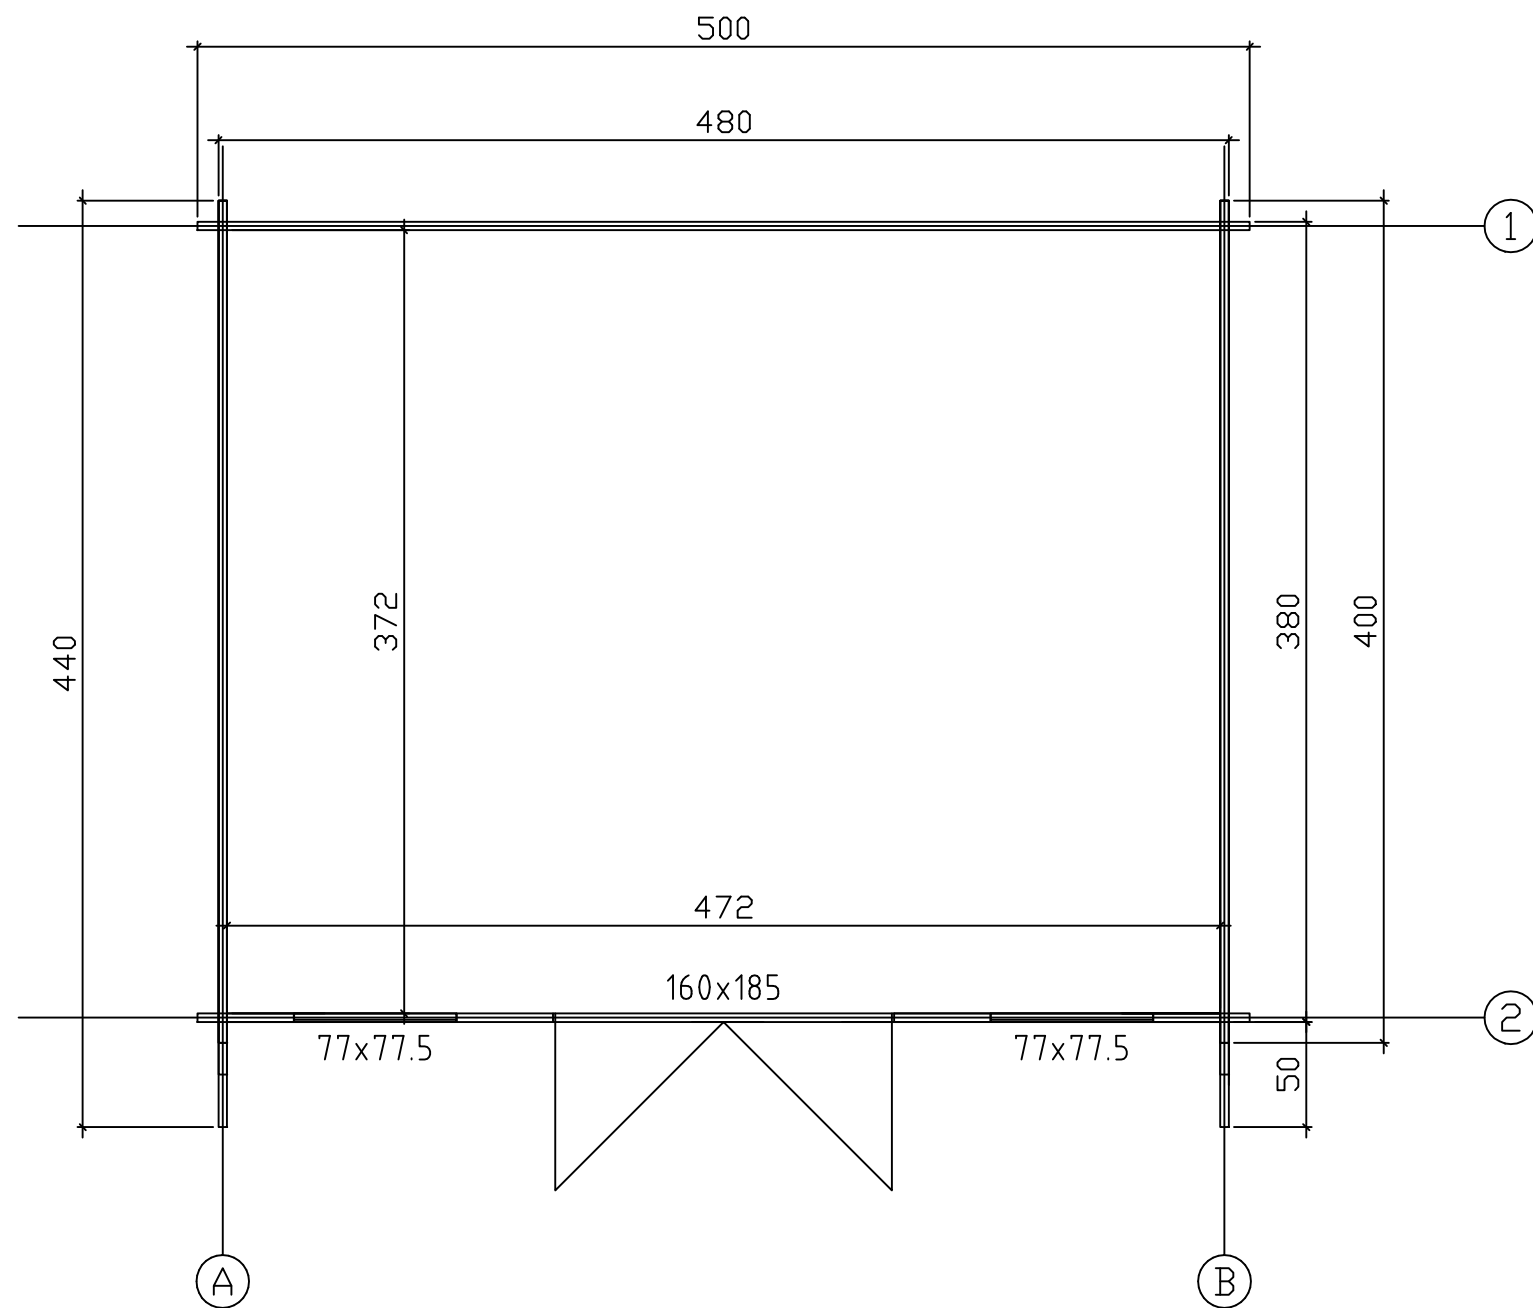
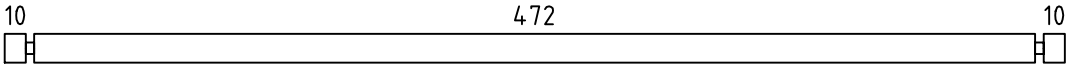
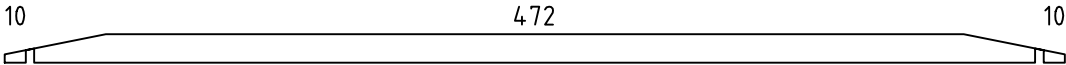


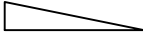
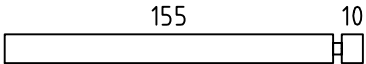
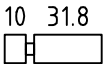

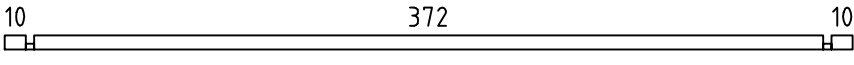
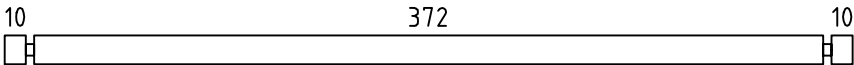
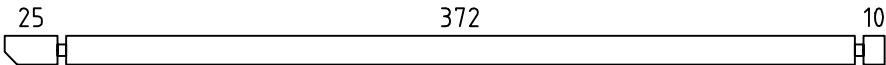
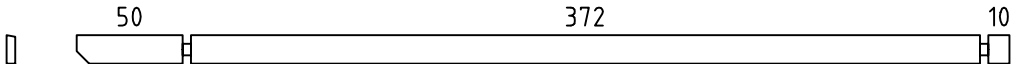
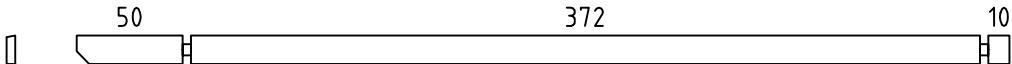
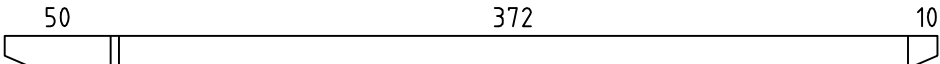
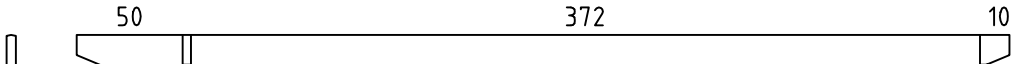
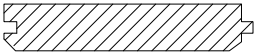

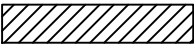





Kood	Jackalyn	Leht	4
Joonis	SEIN 1	Mootkava	1:50
Materjal	4.0x13.5	Kuup.	23.11.2016
Joonestas	File Jackalyn.dwg		



Kood	Jackalyn	Leht
Joonis		Mootkava 1:50
Materjal	4,0 × 13,5	Kuup. 23.11.2016
Joonestas	File Jackalyn.dwg	

Pos	Drawing Jackalyn		Pcs	Profile (cm)	Length (cm)
001			14	4x13.5	500
002			2	4x13.5	500
003			2	4x13.5	404.6
004			2	4x13.5	269.7
005			4	4x13.2	65.8
006			16	4x13.5	169
007			12	4x13.5	45.8
008			12	4x13.5	45.8
009			2	4x6.8	400
010			24	4x13.5	400
011			2	4x13.5	415
012			1	4x13.5	440
013			1	4x13.5	440
PR1			4	4.3x14.5	440
PR2			1	4.3x14.5	440
	WINDOW 77x77.5		2		
	DOOR 160x185		1		
015	ROOF BOARDS/DACHBRETTER/VOLIGE 		80 66	11.2x1.6 13.7x1.6	265 265
016	ROOF EDGE REINFORCEMENT/TRAUFENLEISTE/TASSEAU 		2	2.6x3.2	440
017	ROOF SIDE BOARDS/TRAUFENBRETT/PLANCHE DE RIVE 		2	1.8x6	440
018	FASCIA BOARD/GIEBELBLENDE/PLANCHE DE RIVE (FACADE) 		4	1.8x12.0	269
019	FASCIA BOARD/GIEBELBLENDE/PLANCHE DE RIVE (FACADE) 		4	1.8x6.0	269
020	DIAMOND/RAUTE/DIAMANT 		2	1.8x12	120
Kood Jackalyn		Materjal	File Jackalyn.dwg		Leht 1/1