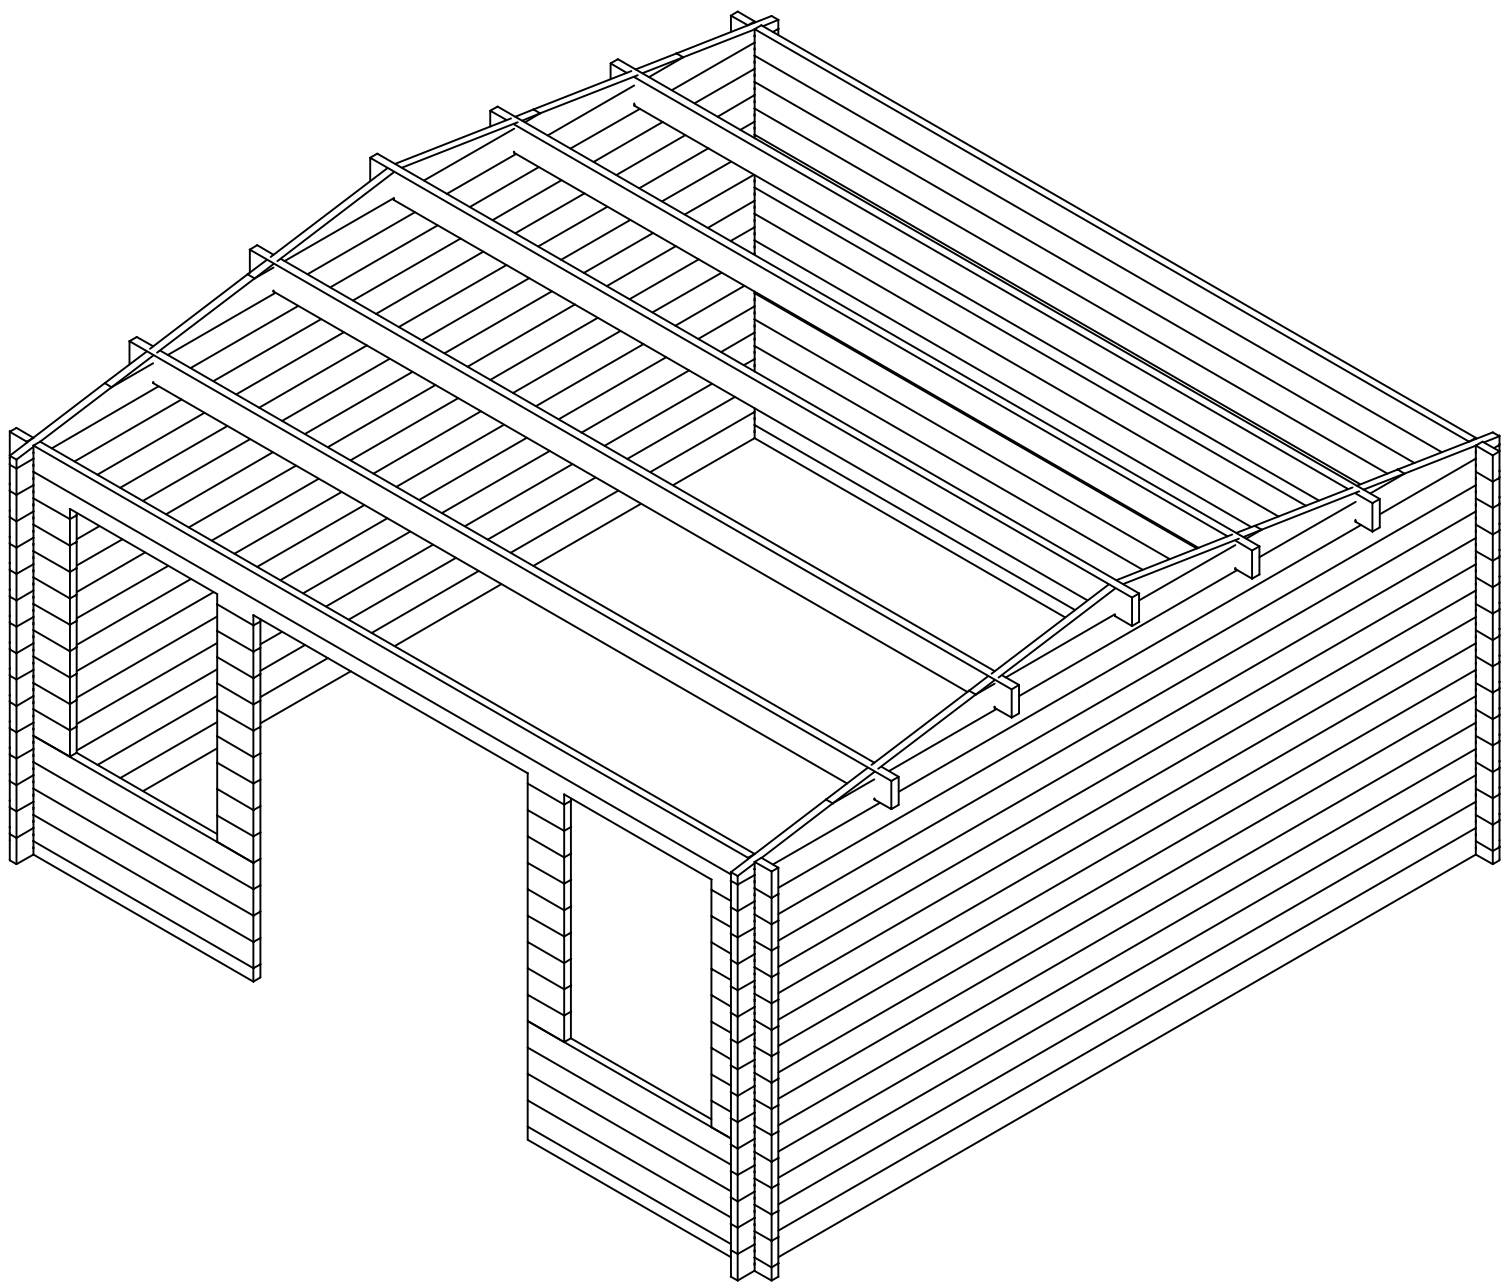
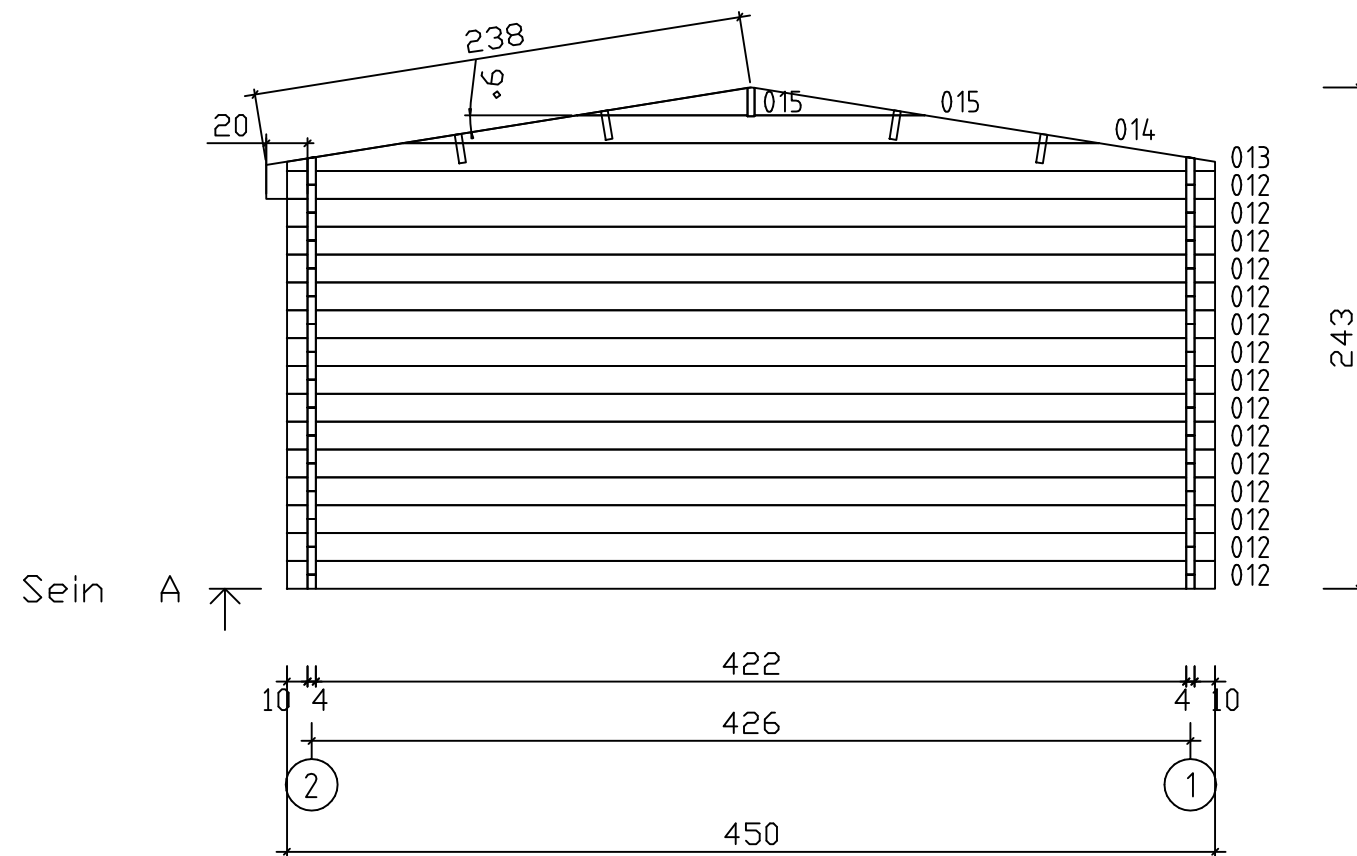
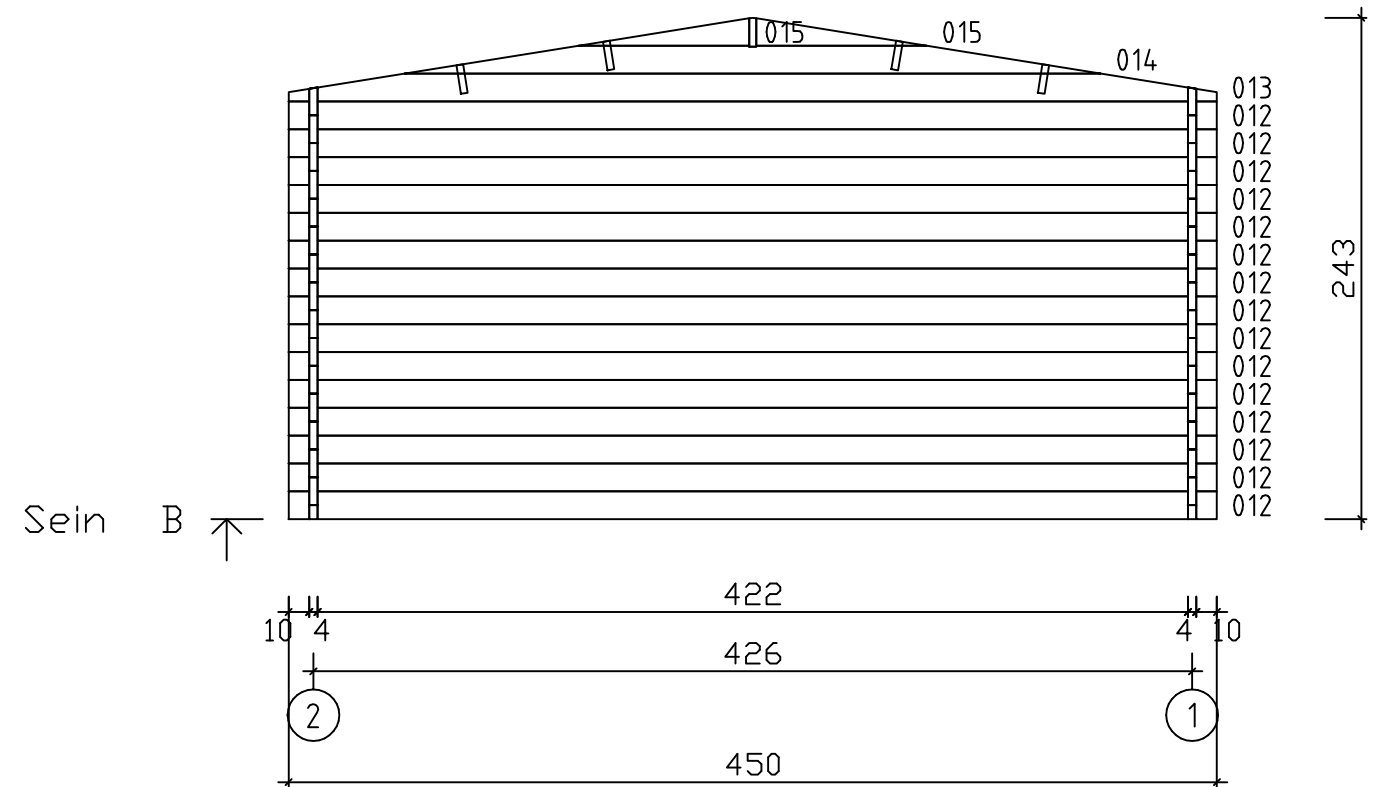
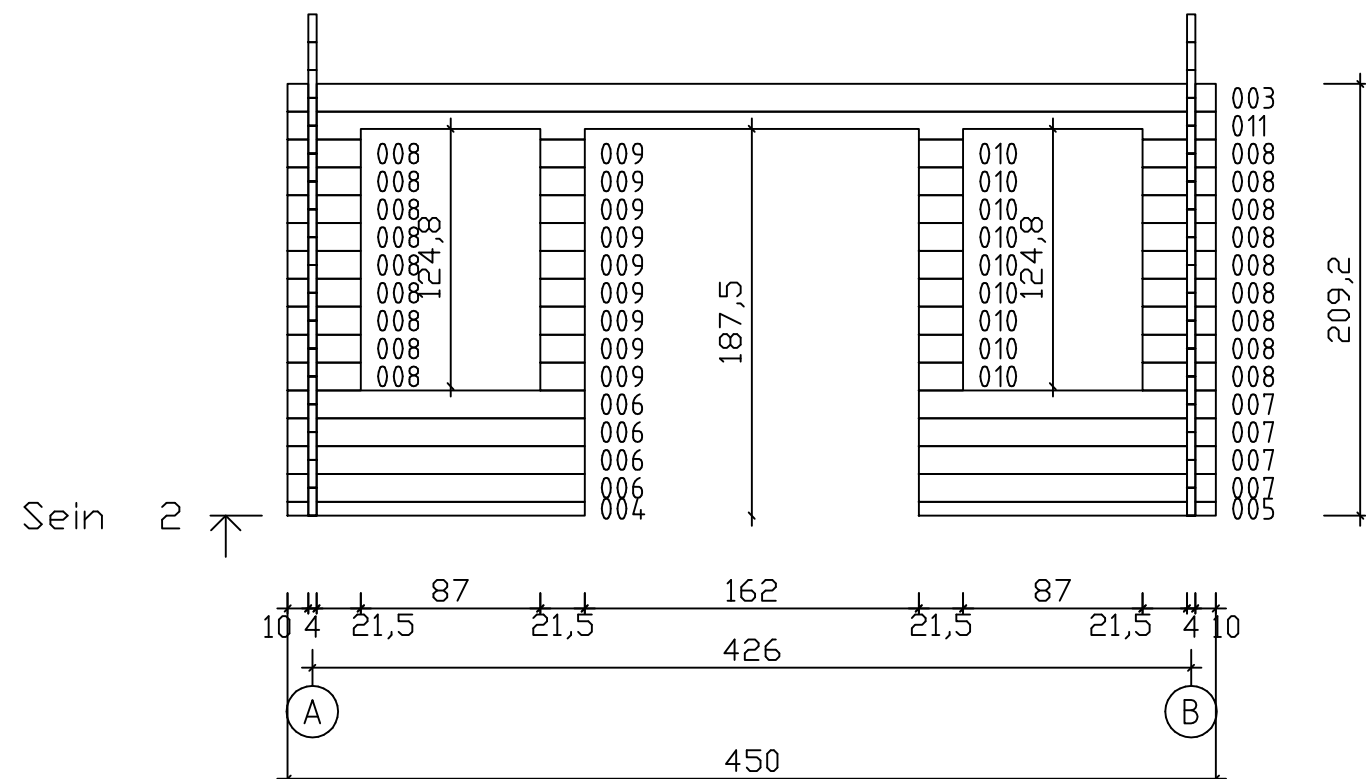
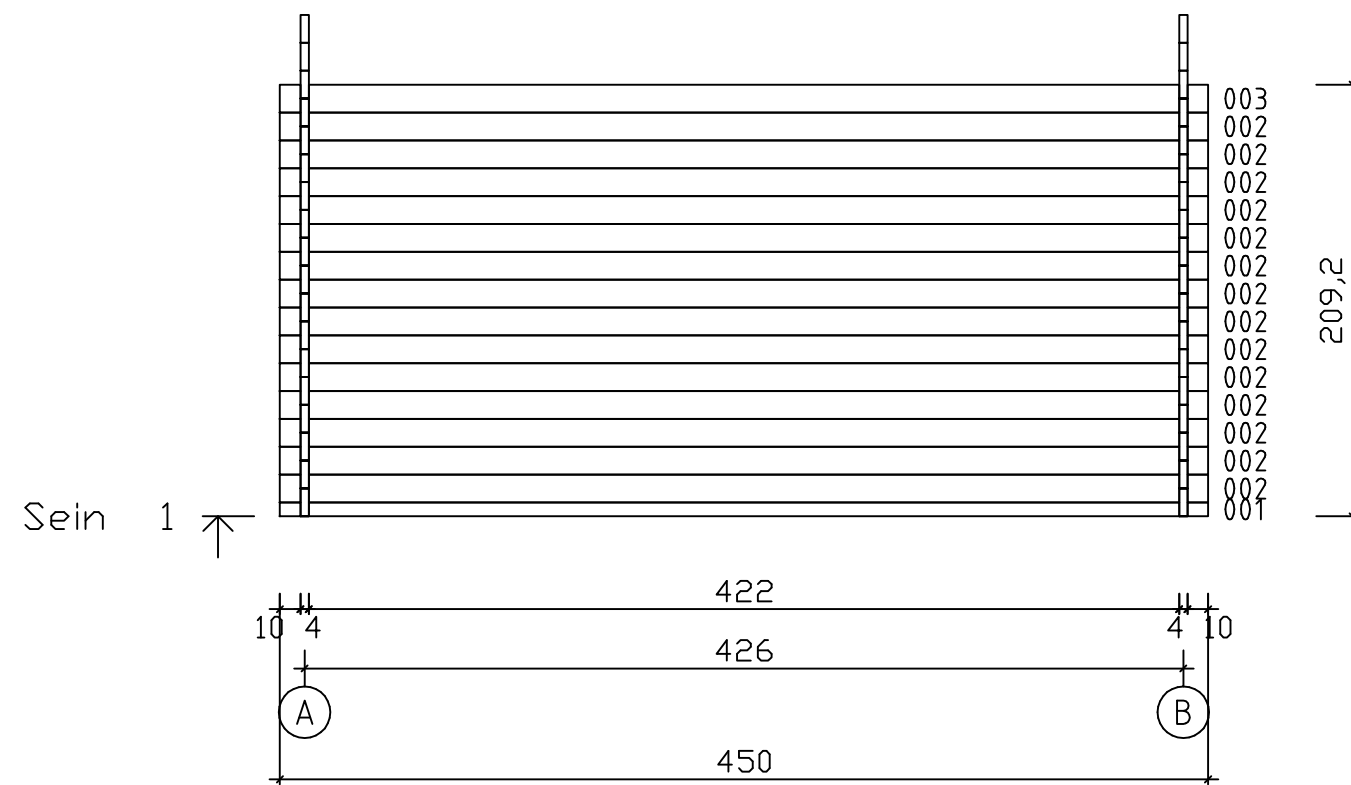


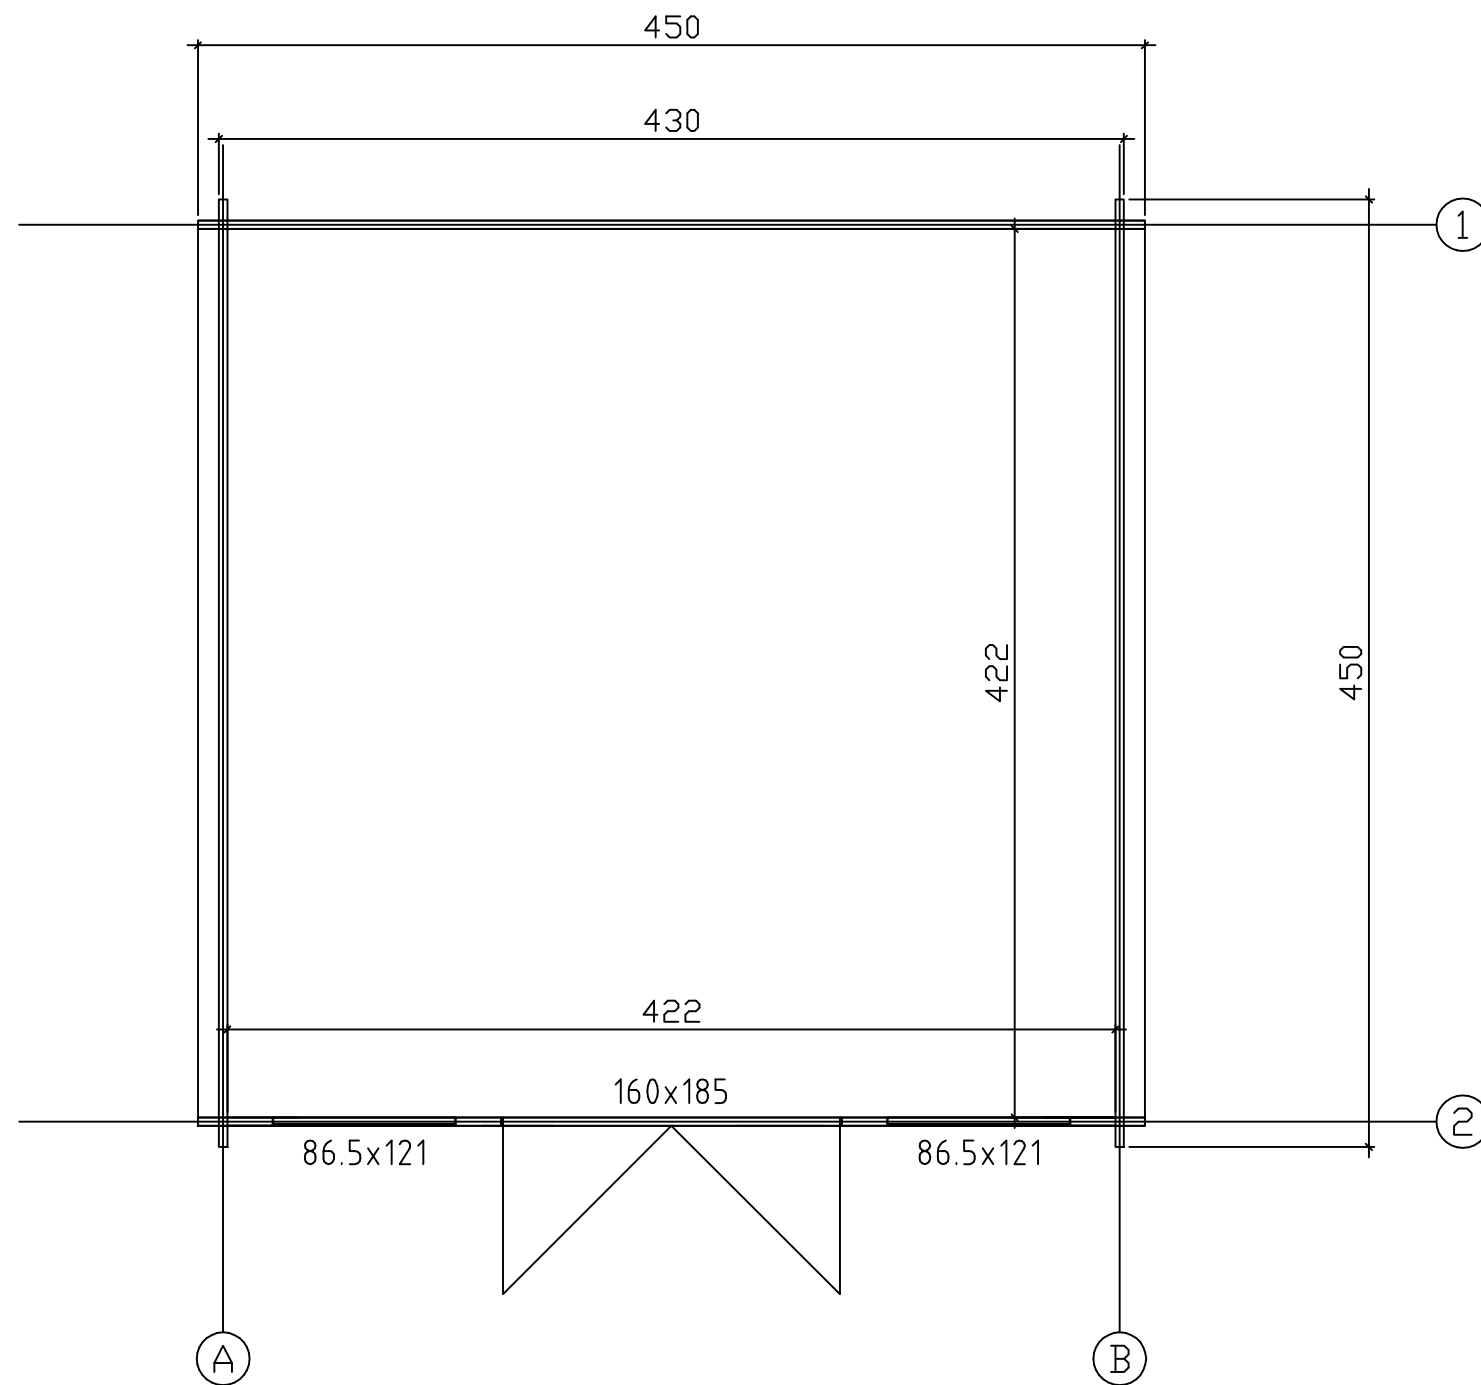




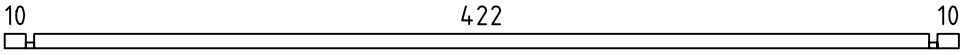
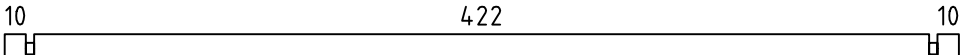
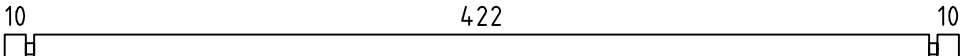
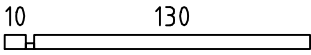
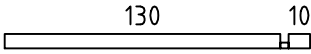
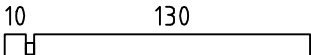
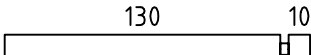
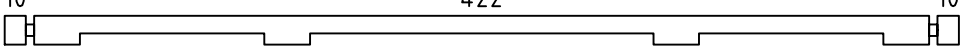
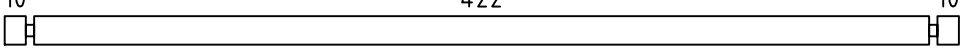
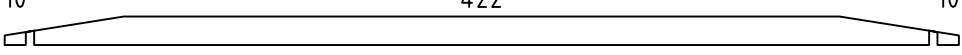
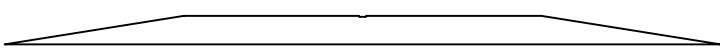
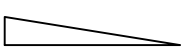
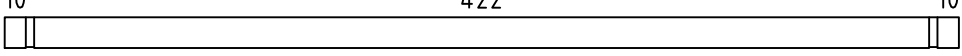
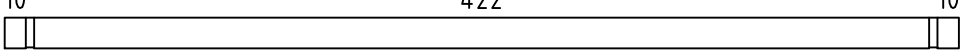
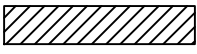
Kood	Meghan	Leht	2
Joonis	SEIN A	Mootkava	1:50
Materjal	4.0x13.5	Kuup.	24.11.2016
Joonestas	File Meghan.dwg		



Kood Meghan	Leht 4
Joonis SEIN 1	Mootkava 1:50
Materjal 4.0x13.5	Kuup. 24.11.2016
Joonestas	File Meghan.dwg



Kood	Meghan	Leht
Joonis		Mootkava 1:50
Materjal	4,0 × 13,5	Kuup. 24.11.2016
Joonestas	File Meghan.dwg	

Pos	Drawing Meghan		Pcs	Profile (cm)	Length (cm)
001			1	4x6.8	450
002			14	4x13.5	450
003			2	4x13.5	450
004			1	4x6.8	144
005			1	4x6.8	144
006			4	4x13.5	144
007			4	4x13.5	144
008			18	4x13.5	35.5
009			9	4x13.5	21.5
010			9	4x13.5	21.5
011			1	4x13.5	450
012			30	4x13.5	450
013			2	4x13.5	450
014			2	4x13.5	337.6
015			4	4x13.2	82.8
PR1			4	4.3x14.5	450
PR2			1	4.3x14.5	450
	WINDOW 86.5x121		2		
	DOOR 160x185		1		
016	ROOF BOARDS/DACHBRETTER/VOLIGE		80 66	11.2x1.6 13.7x1.6	238 238
017	ROOF EDGE REINFORCEMENT/TRAUFENLEISTE/TASSEAU		2	2.6x3.2	450
018	ROOF SIDE BOARDS/TRAUFENBRETT/PLANCHE DE RIVE		2	1.8x6	450
019	FASCIA BOARD/GIEBELBLENDE/PLANCHE DE RIVE (FACADE)		4	1.8x12.0	242
020	FASCIA BOARD/GIEBELBLENDE/PLANCHE DE RIVE (FACADE)		4	1.8x6.0	242
021	DIAMOND/RAUTE/DIAMANT		2	1.8x12	120
Kood Meghan		Mater jal	File Meghan.dwg		Leht 1/1