
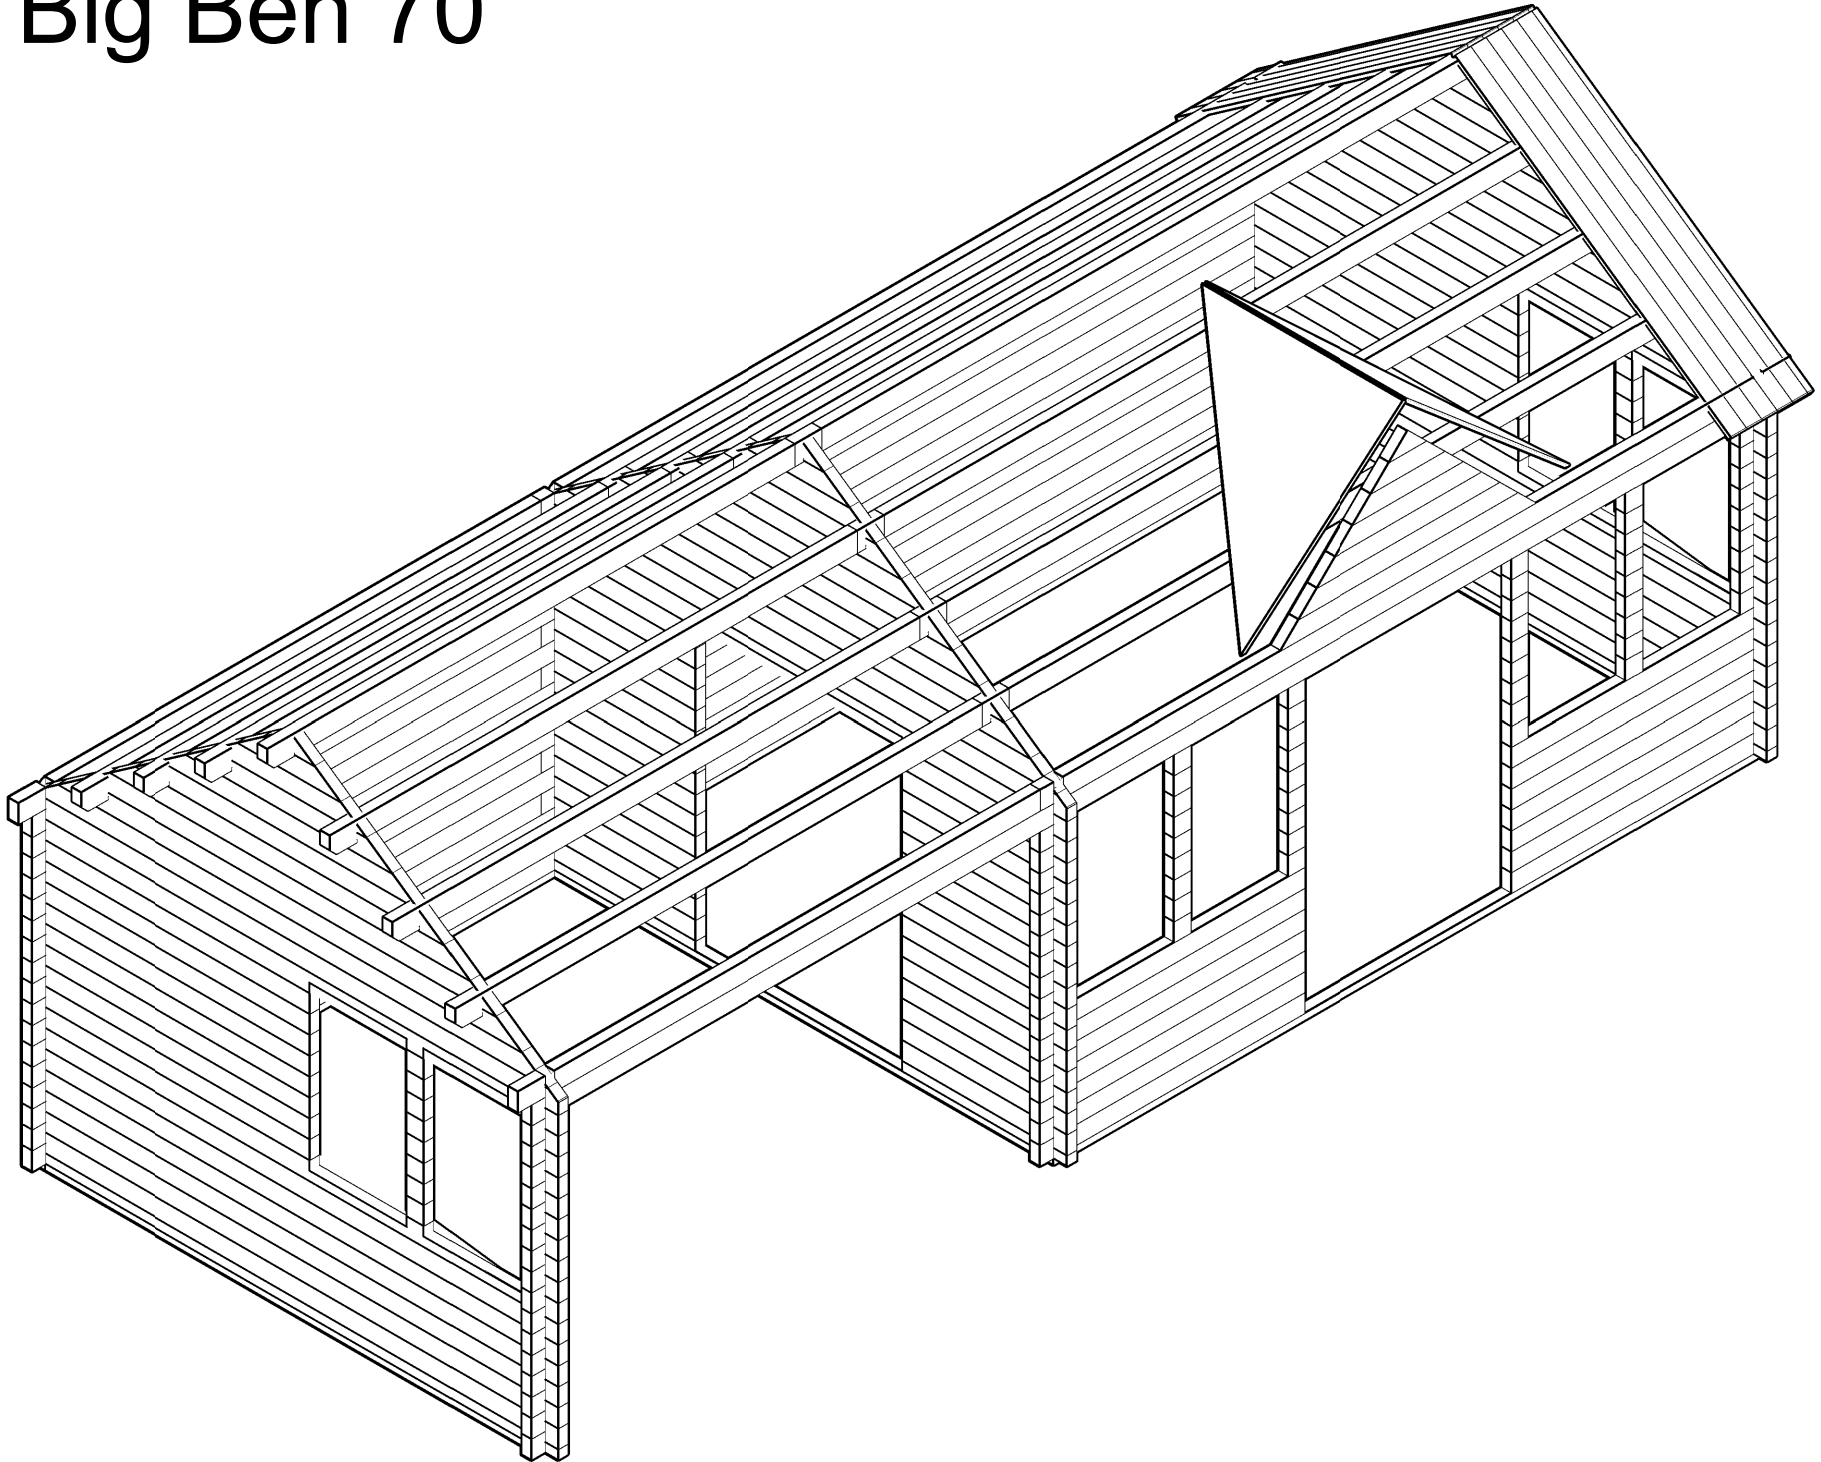
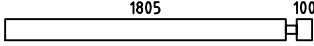
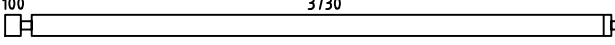
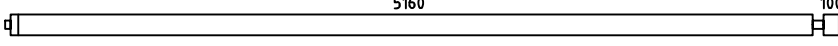
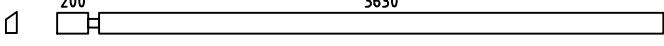
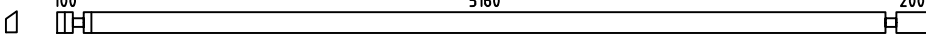
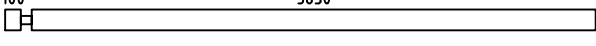
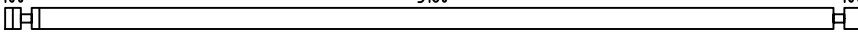
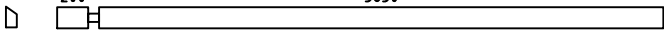
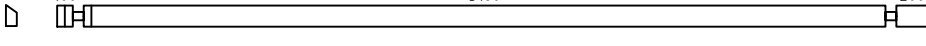
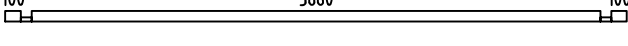
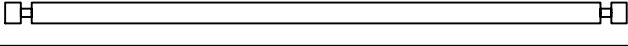
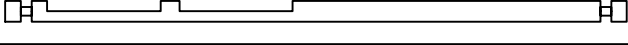
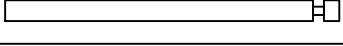
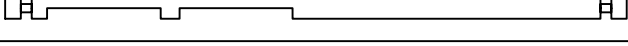
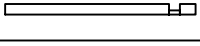
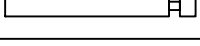
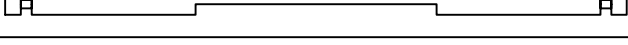
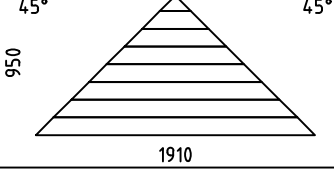
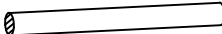




Big Ben 70

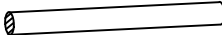


Pos	Specification-Spezifikation-Specificatie-Nomenclature-Elementi-Especificacion Big Ben 70	Qty	Profile (mm)	Lenght (mm)
001		50	70x135	270
002		14	70x135	1975
003		52	70x135	123
004		10	70x135	3935
005		10	70x135	5365
006		1	70x135	3900
007		1	70x135	5600
015		8	70x135	3800
016		8	70x135	5500
017		1	70x135	3900
018		1	70x135	5600
019		2	70x68	4000
020		12	70x135	4000
021		2	70x135	4000
022		16	70x135	2150
023		2	70x135	4000
035		2	70x68	1225
036		30	70x135	1225
037		1	70x135	4000
W1-1		1		
Model Big Ben 70		Material		Page 1/3

Pos	Specification-Spezifikation-Specificatie-Nomenclature-Elementi-Especificacion Big Ben 70	Qty	Profile (mm)	Lenght (mm)
WA-1		1		
WB-1		1		
WC-1		1		
F3	FOUNDATION-FUNDAMENT-FONDATION-FONDAZIONE-VIGAS DE CIMENTACIÓN 	2	70x44	5300
F2	FOUNDATION-FUNDAMENT-FONDATION-FONDAZIONE-VIGAS DE CIMENTACIÓN 	1	70x44	3800
F1	FOUNDATION-FUNDAMENT-FONDATION-FONDAZIONE-VIGAS DE CIMENTACIÓN 	3	70x44	3660
PL2	PURLIN-DAKBALK-DACHPFETTE-PANNE-ARCARECCIO-CORREA 	6	70x144	5565
PL4	PURLIN-DAKBALK-DACHPFETTE-PANNE-ARCARECCIO-CORREA 	1	70x144	5565
PL1	PURLIN-DAKBALK-DACHPFETTE-PANNE-ARCARECCIO-CORREA 	6	70x144	4135
PL3	PURLIN-DAKBALK-DACHPFETTE-PANNE-ARCARECCIO-CORREA 	1	70x144	4135
R-1	Roof board-Dachbrett-Dakplank-Volige-Tavola tetto-Tabla de tejado 	168+1	114x28	2510
GB-1	Gable board 120-Giebelblende-Gevelplank-Planche de rive-Tavola di bordo-Tabla de borde 	2	18x120	1500
GB-2	Gable board 120-Giebelblende-Gevelplank-Planche de rive-Tavola di bordo-Tabla de borde 	4	18x120	2550
RL-1	Roofing lath 3000-Giebelleiste-Gevellijst-Latte de rive-Listello di bordo-Listones de borde 	13	18x40	39rmt.
Model Big Ben 70		Material		Page 2/3


Pos	Specification-Spezifikation-Specificatie-Nomenclature-Elementi-Especification Big Ben 70	Qty	Profile (mm)	Lenght (mm)
SB1	Steel bar-Stahlstange-Stalen staaf-Barre d'acier-Barra di acciaio-Barra acero 	2	Ø14	2350
SB2	Steel bar-Stahlstange-Stalen staaf-Barre d'acier-Barra di acciaio-Barra acero 	2	Ø14	190
D	Diamond 	3		
RP1	Roof panel 1-Dach elemente-Dakpanelen-Panneau de toit-Pannello da tetto-Panel de tejado 	1+1	1415x1350	
Model Big Ben 70		Material		Page 3/3

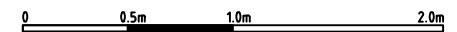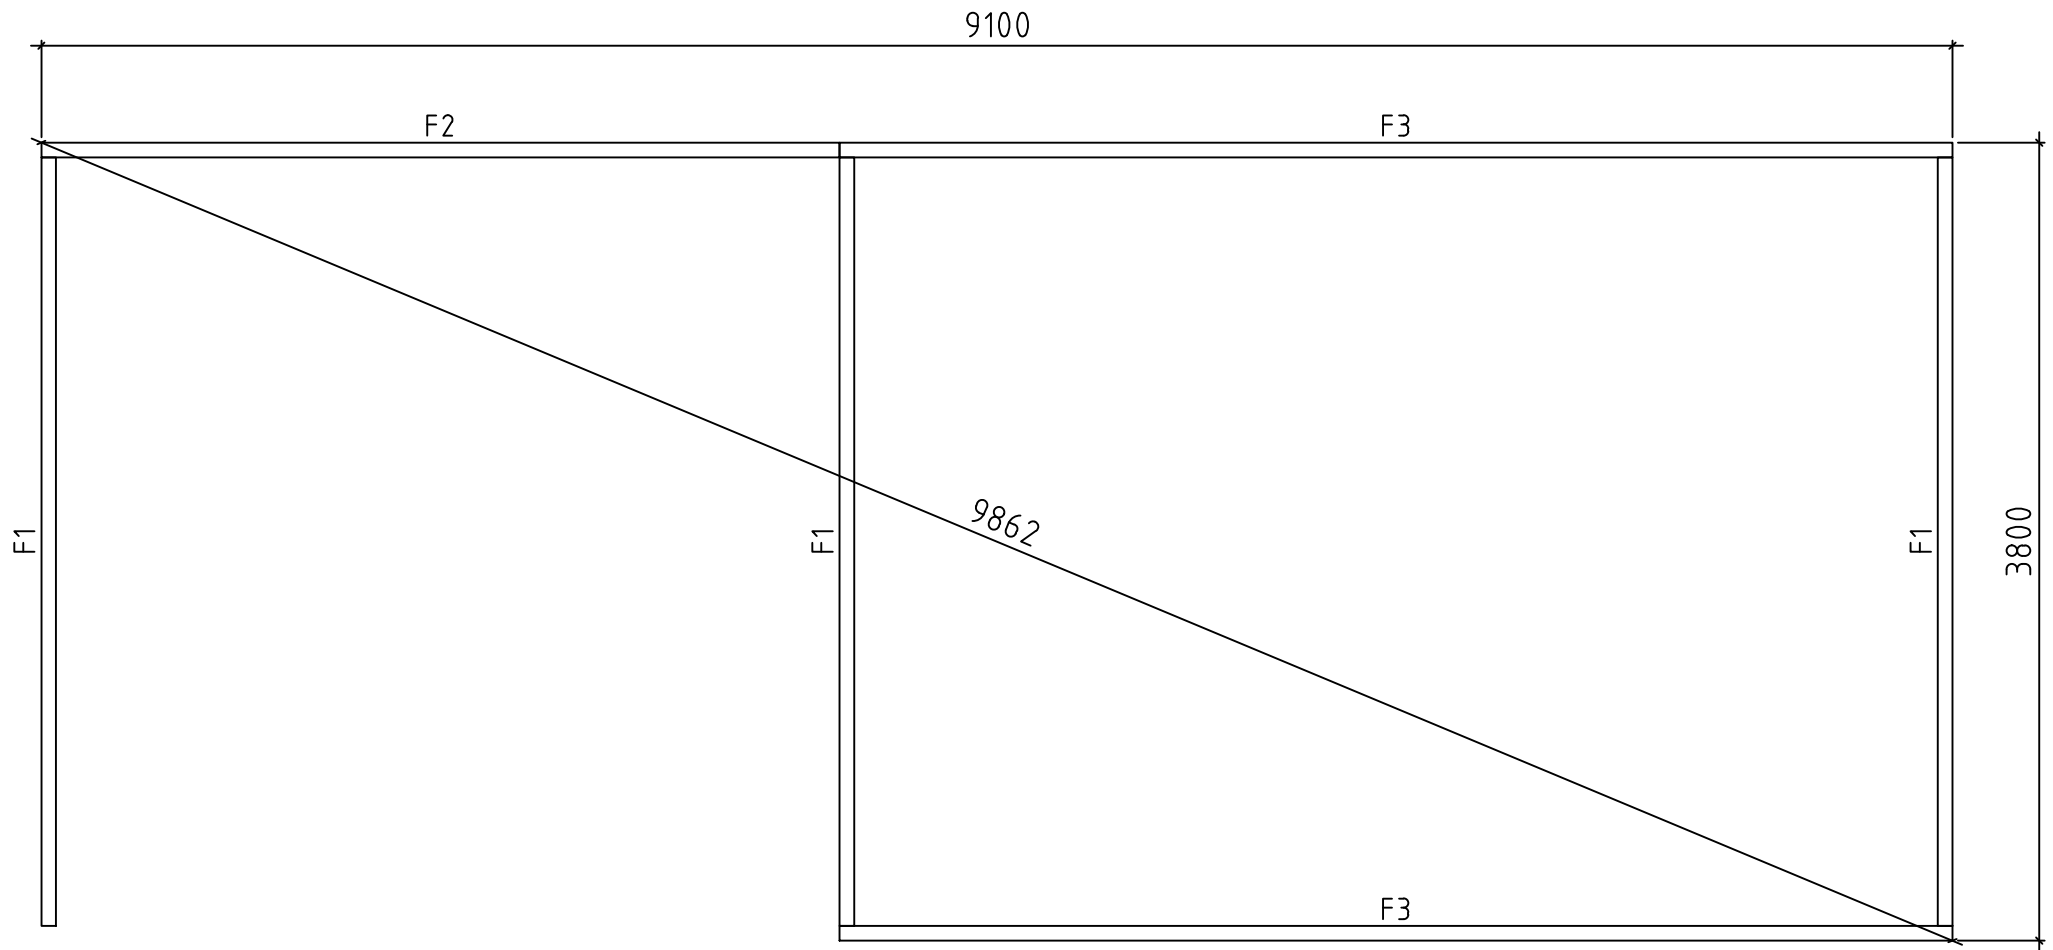


Model	Big Ben 70	Page	
Drawing	FOUNDATION	Scale	1:30
Material	70x135	Date	05.12.2024
File	Big Ben 70.dwg	Drawn by	R.T

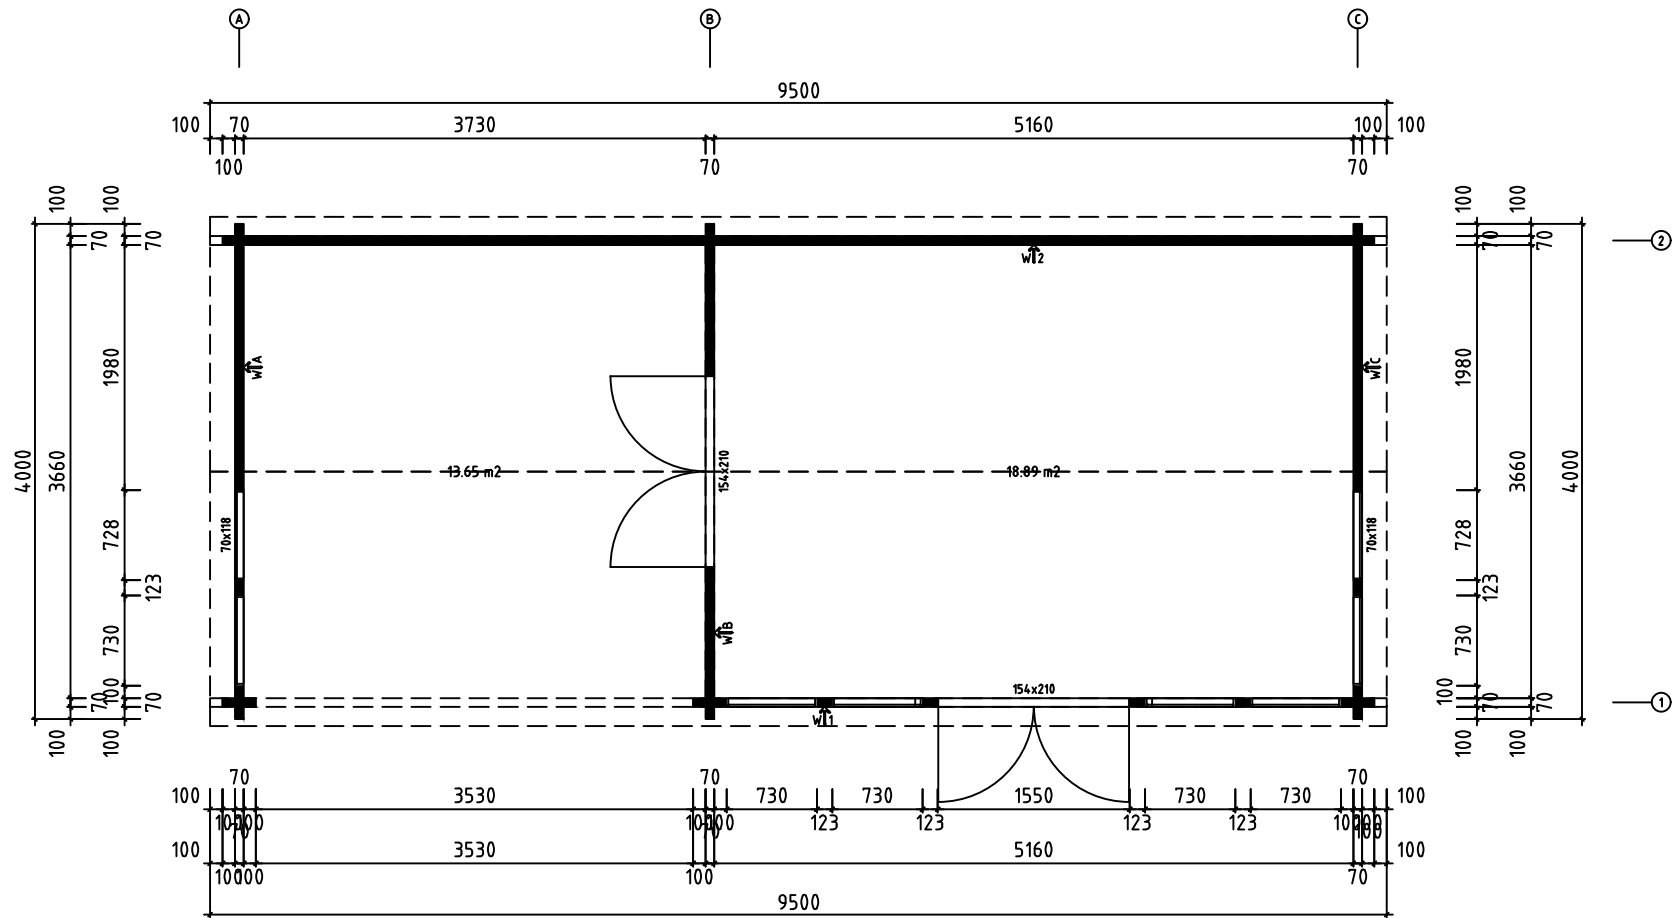


Model	Big Ben 70	Page	
Drawing	PLAN	Scale	1:30
Material	70x135	Date	05.12.2024
File	Big Ben 70.dwg	Drawn by	R.T

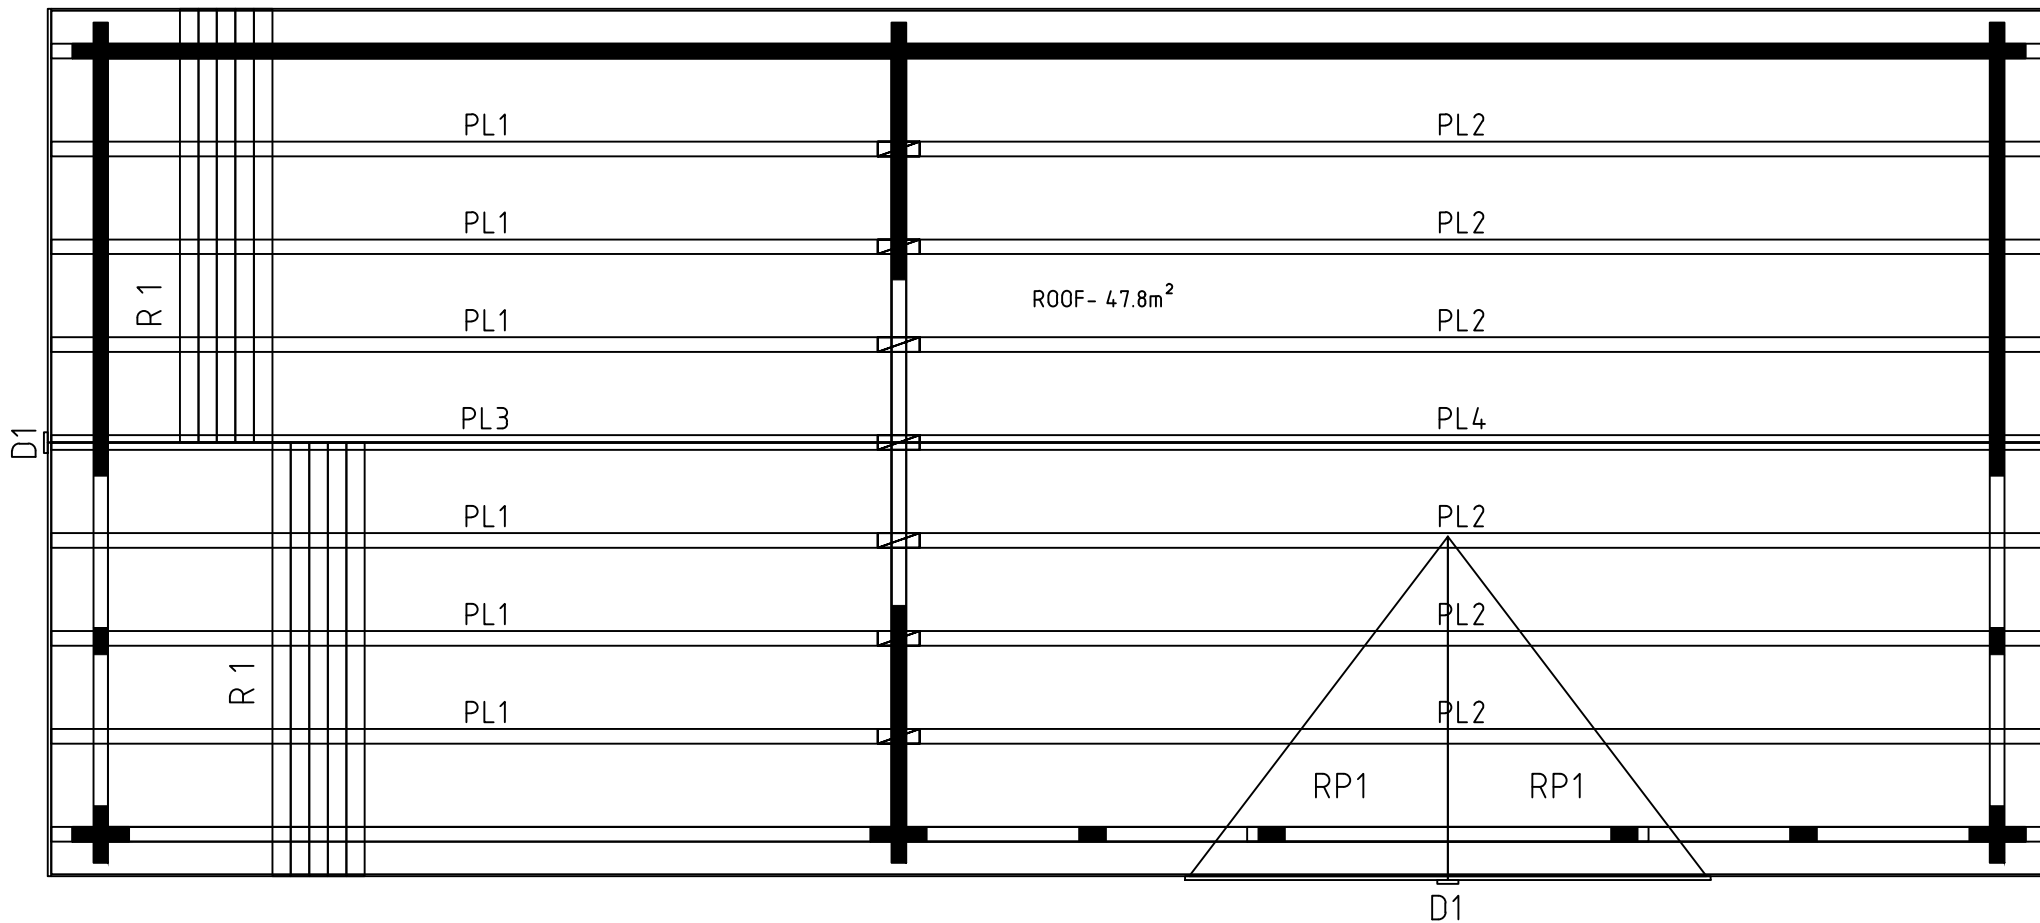


0 0.5m 1.0m 2.0m			
Model	Big Ben 70	Page	
Drawing	R00F	Scale	1:30
Material	70x135	Date	05.12.2024
File	Big Ben 70.dwg	Drawn by	R.T


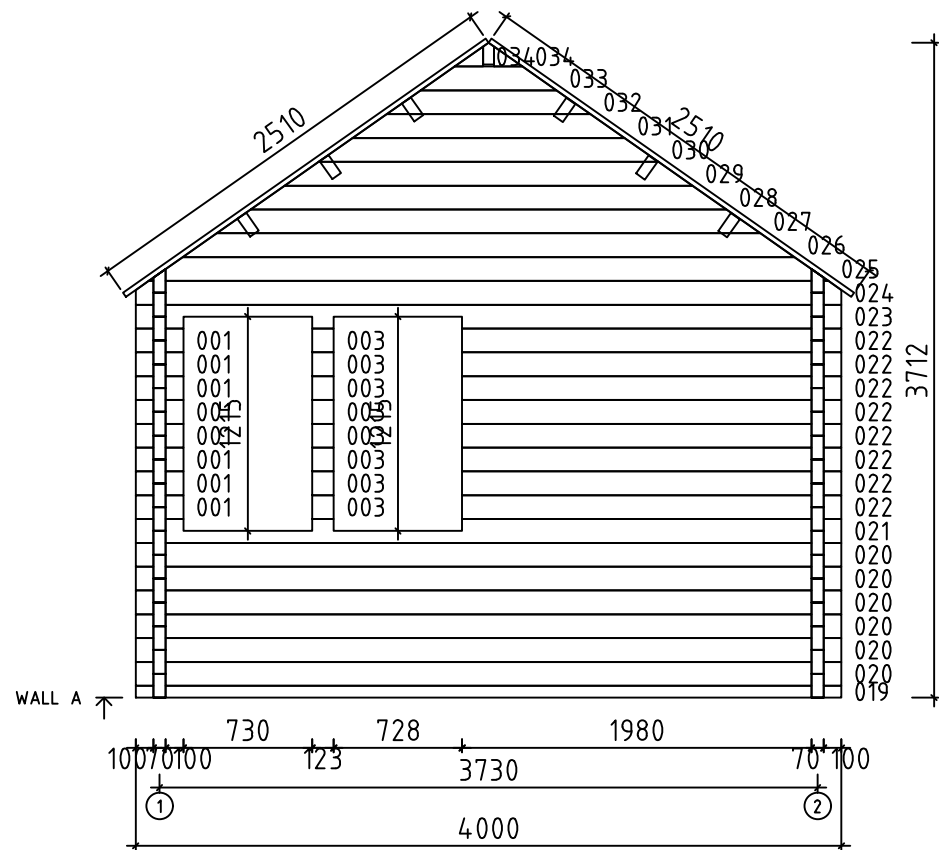


Model	Big Ben 70	Page	3
Drawing	WALL A	Scale	1:30
Material	7x13.5	Date	05.12.2024
File	Big Ben 70.dwg	Drawn by	R.T

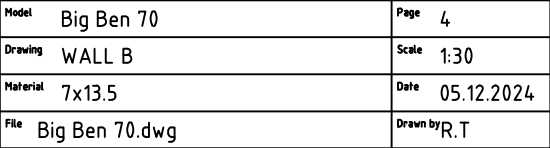


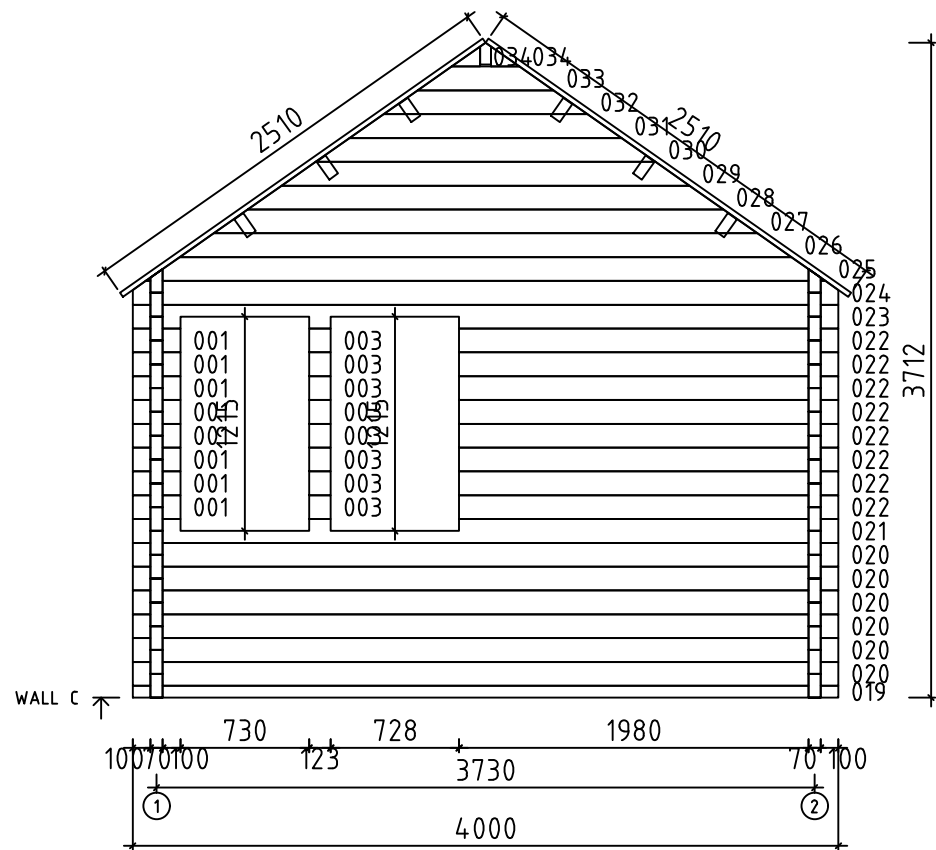





Model	Big Ben 70	Page	5
Drawing	WALL C	Scale	1:30
Material	7x13.5	Date	05.12.2024
File	Big Ben 70.dwg	Drawn by	R.T

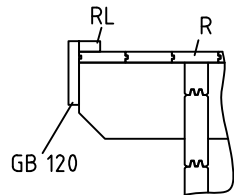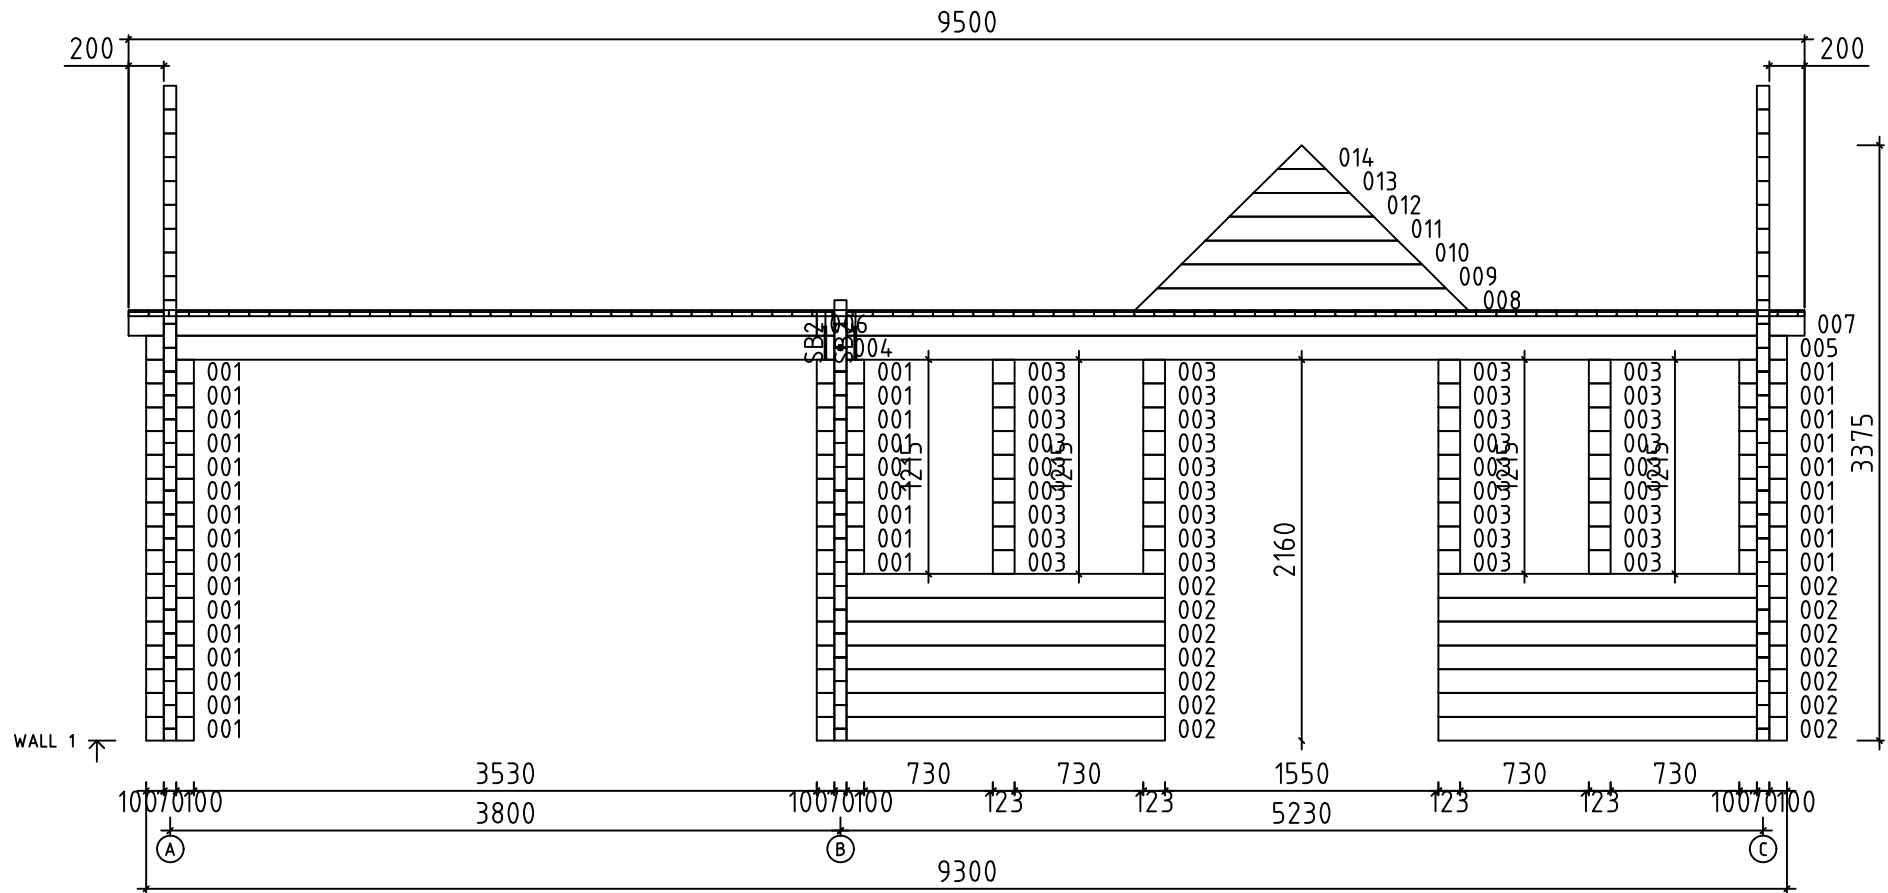

Model	Big Ben 70	Page	6
Drawing	WALL 1	Scale	1:30
Material	7x13.5	Date	05.12.2024
File	Big Ben 70.dwg	Drawn by	R.T

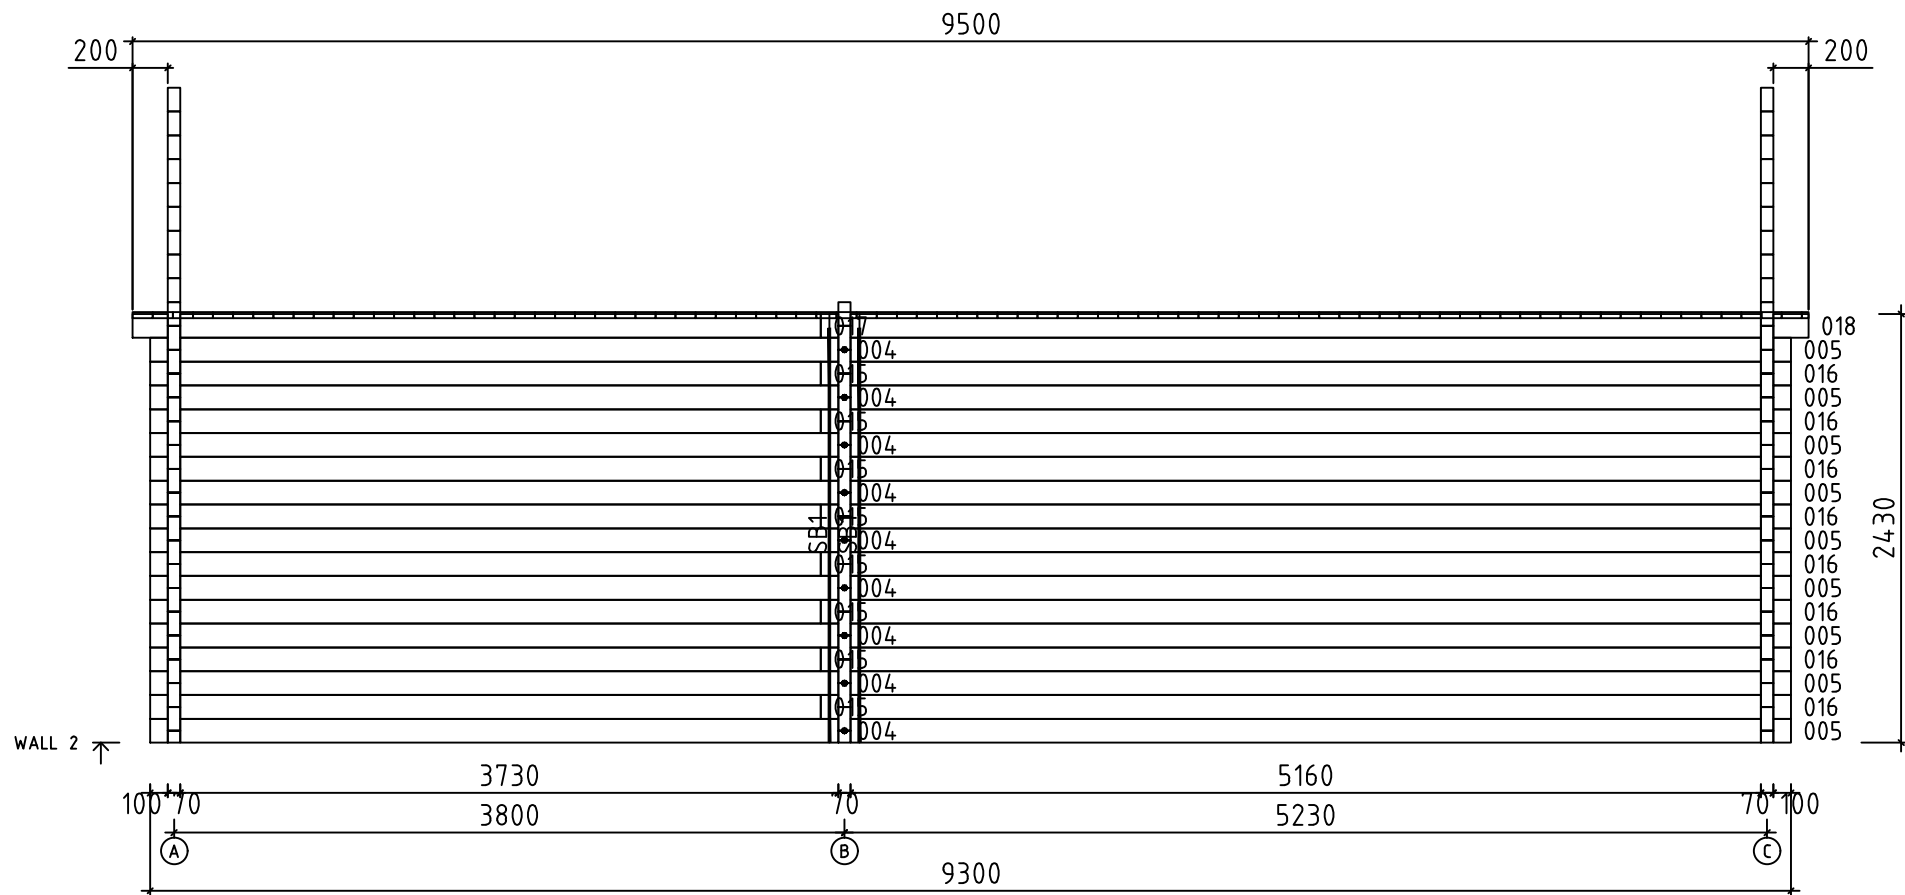

Model	Big Ben 70	Page	7
Drawing	WALL 2	Scale	1:30
Material	7x13.5	Date	05.12.2024
File	Big Ben 70.dwg	Drawn by	R.T

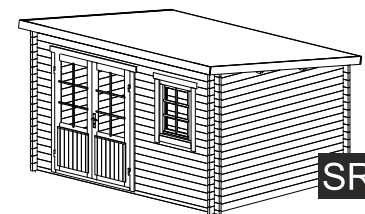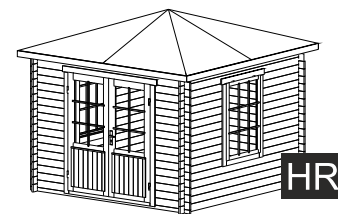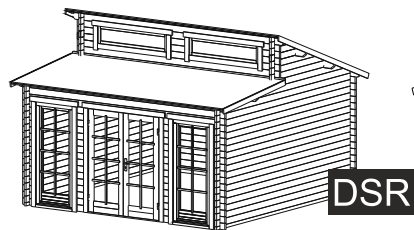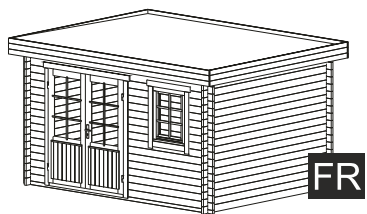



FR

DSR

GR

HR

SR

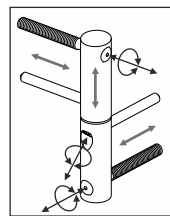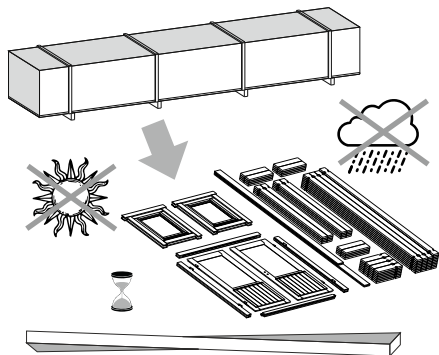


ADJUSTABLE HINGES

3.

TYPE- A
5x90


OPTIONS

4.

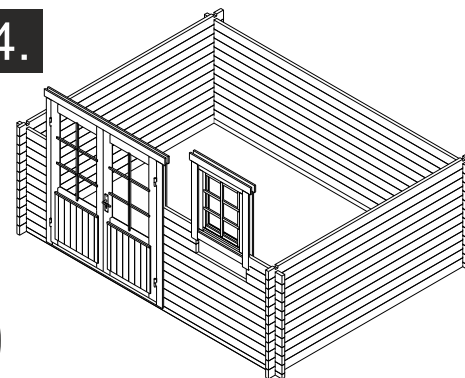


OPTIONS

5.

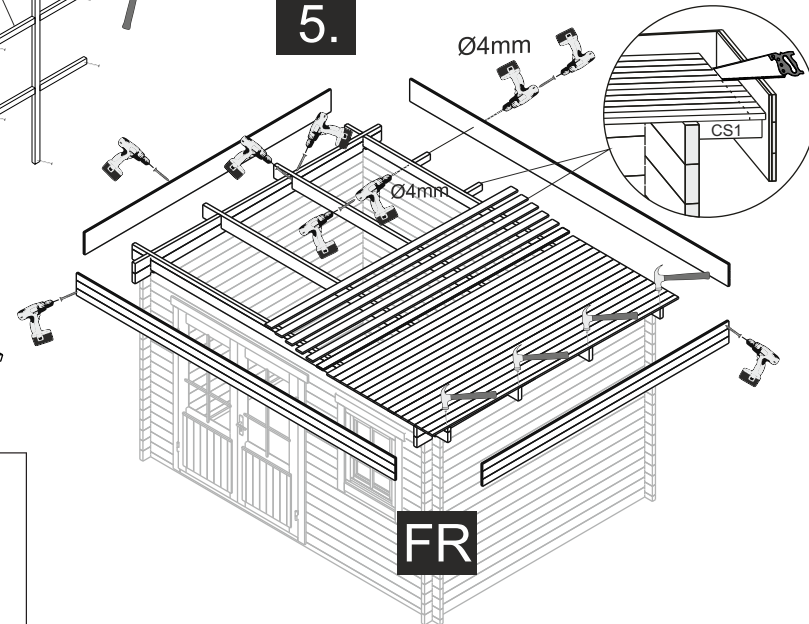


FR

1.

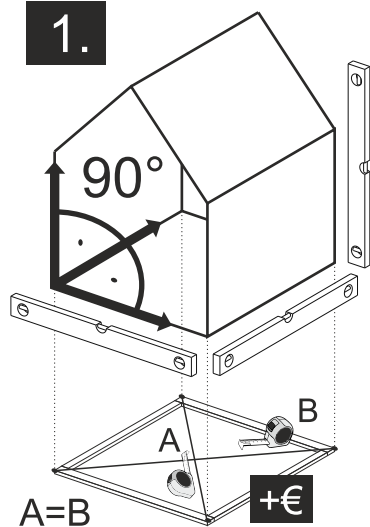


TYPE- B
4x60

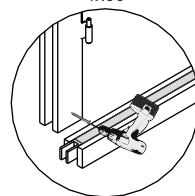


TYPE- A
5x70

NB!

OPTIONS

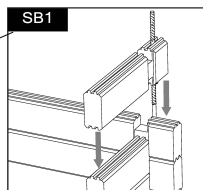


2.

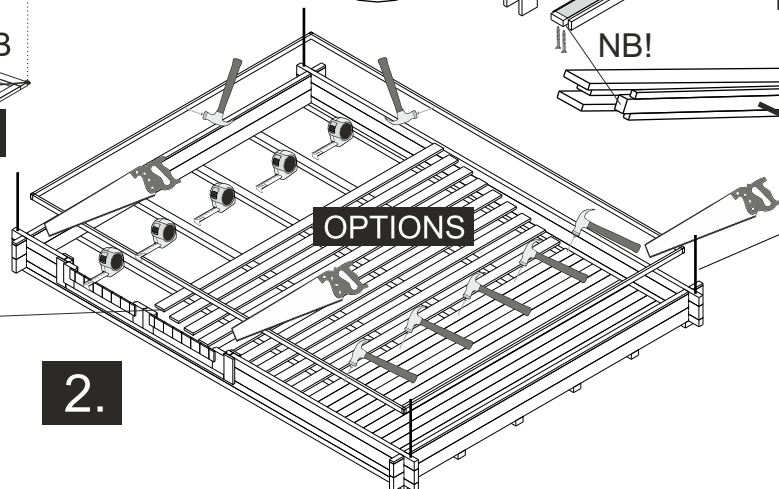


OPTIONS

The guide is illustrative. This guide is not project specification.
Der Leitfaden ist illustrativ. Dieser Leitfaden ist keine Projektspezifikation.
De gids is illustratief. Deze gids is geen projectspecificatie.

5.

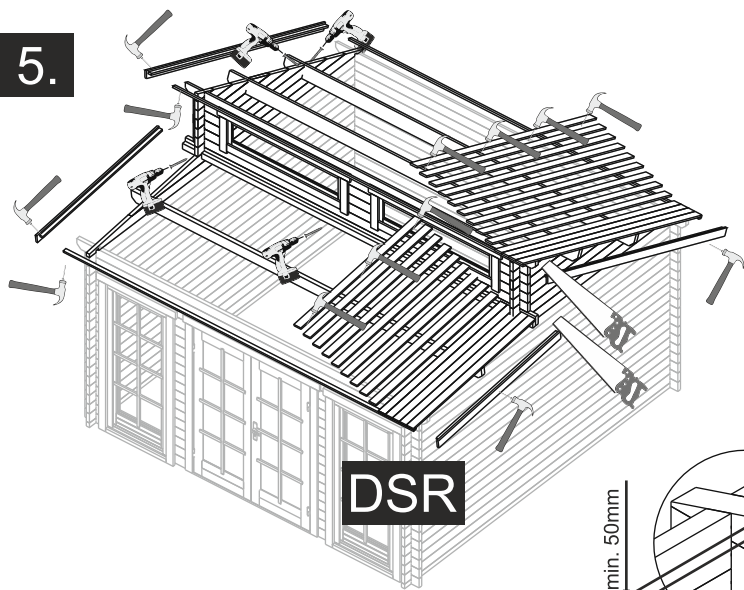


5.

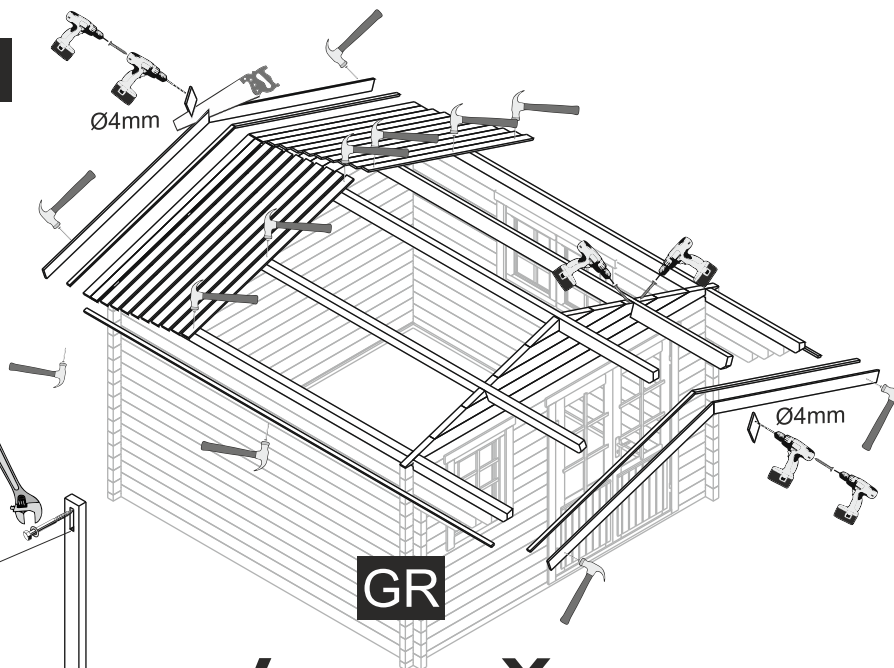


OPTIONS


SB1

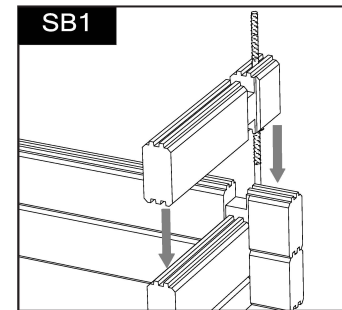


SBT1- TOP

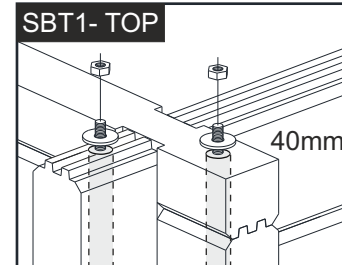


SBT1- BOTTOM

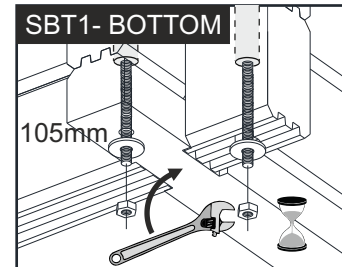

POST

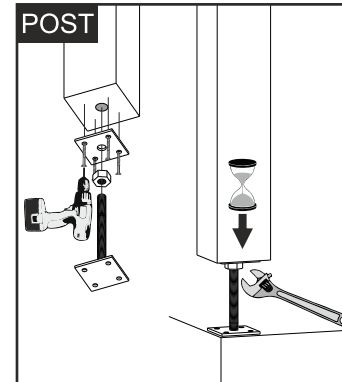


NB!


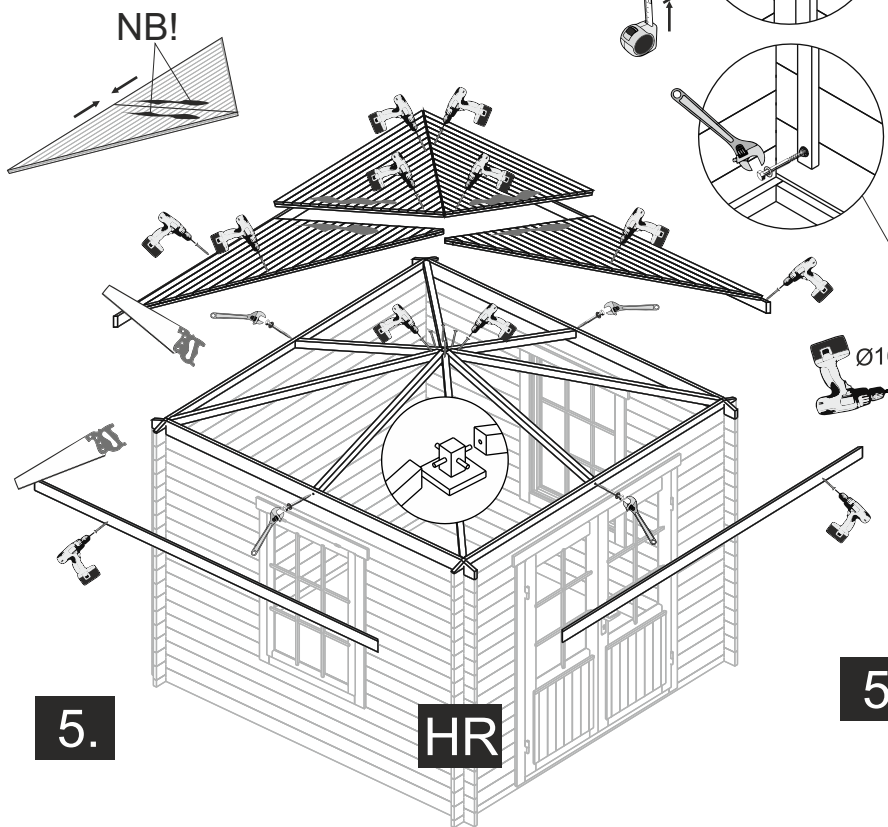


5.

5.


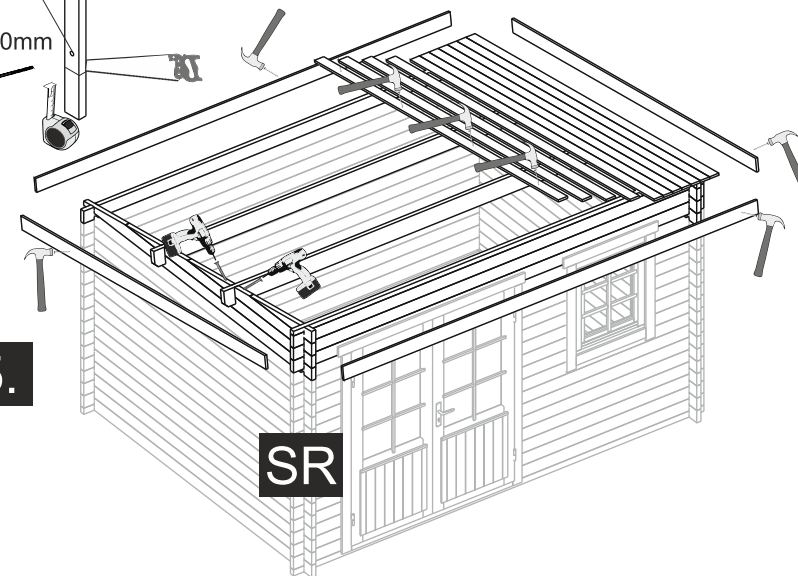


OPTIONS- STORM BRACES



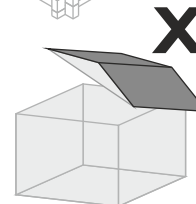
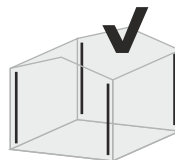



Öffnung/Opening





A

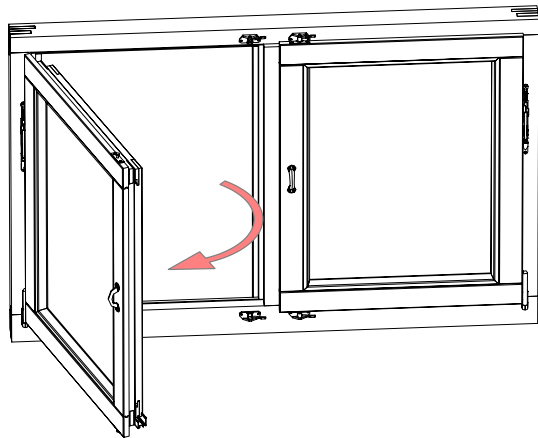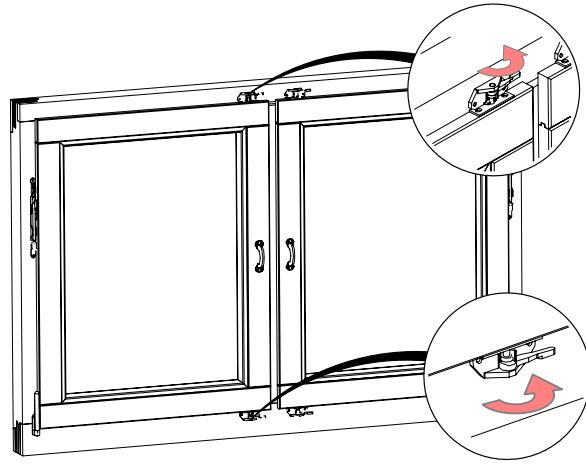

B

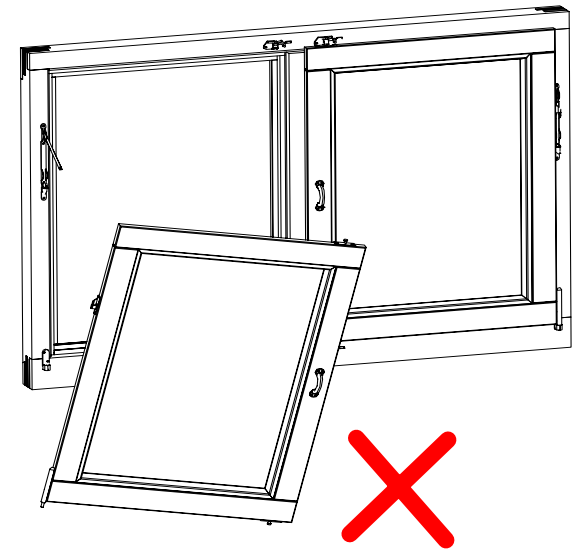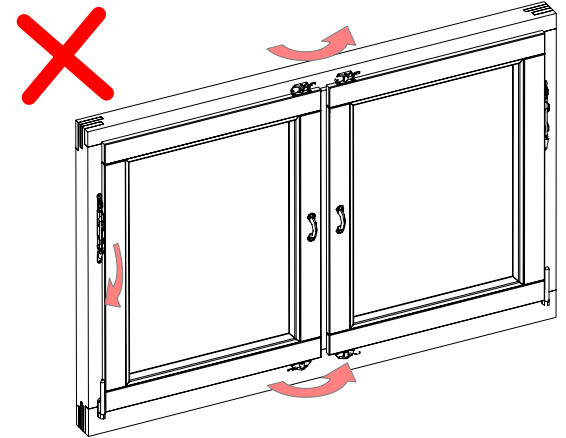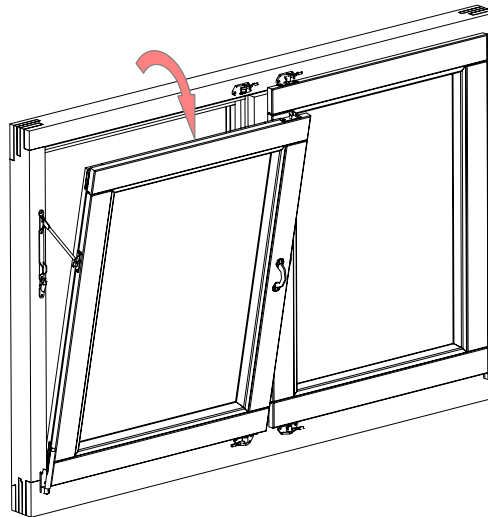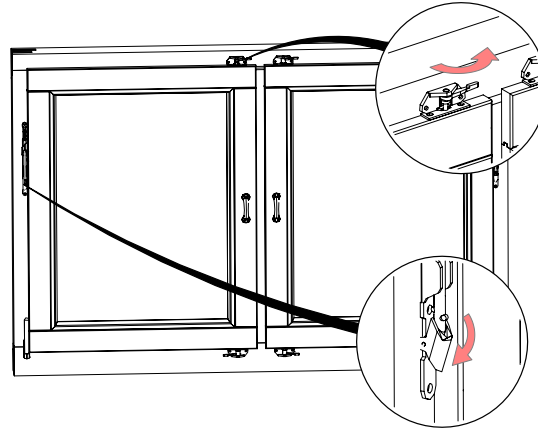

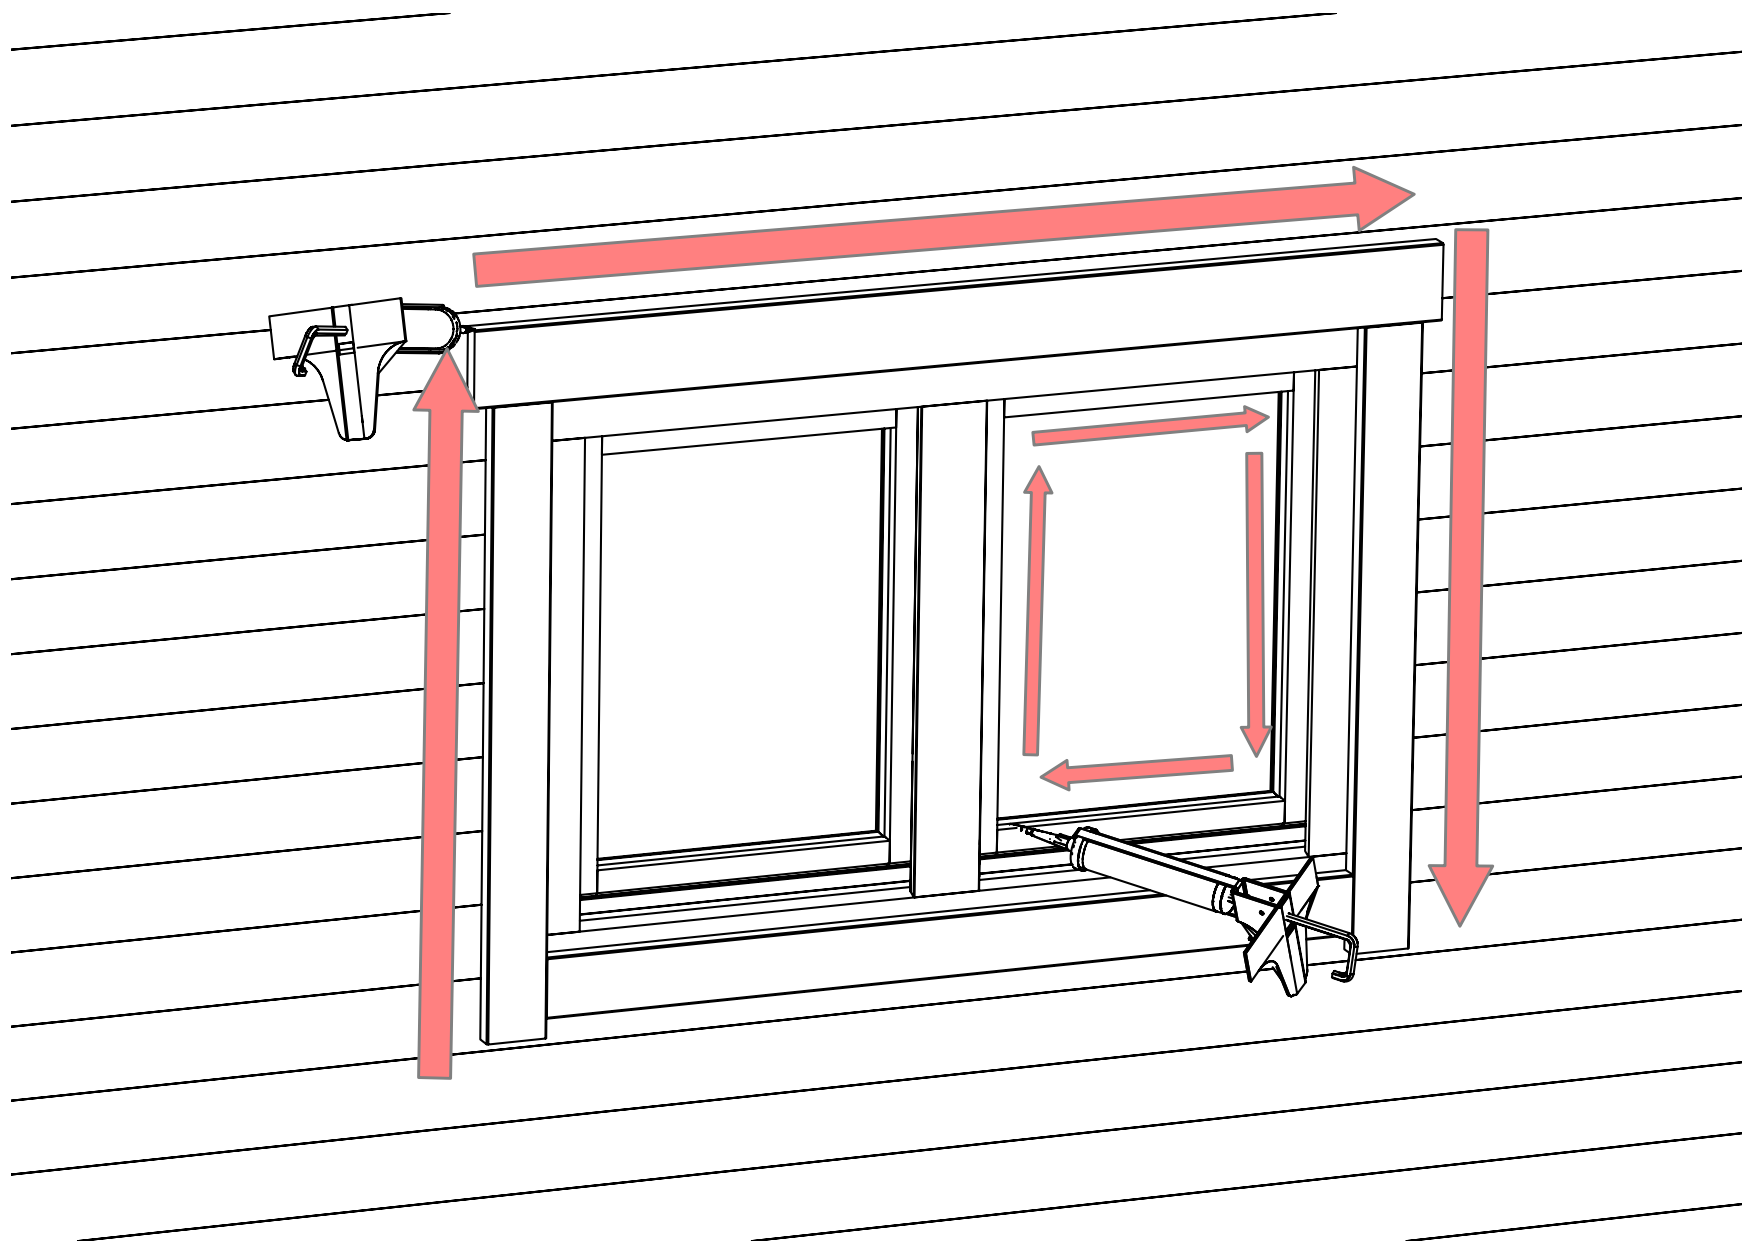

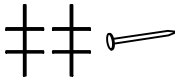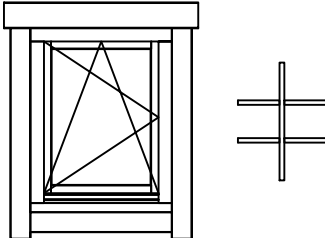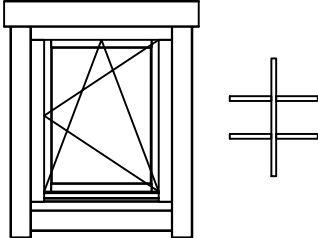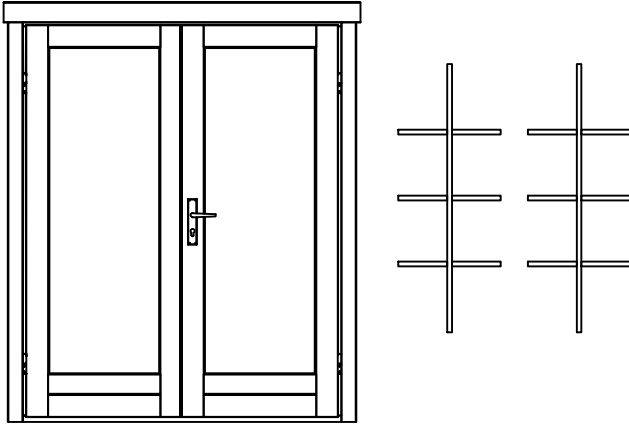Pos	Specification-Spezifikation-Specificatie-Nomenclature-Elementi-Especificacion Big Ben 70	Qty	Profile (mm)	Lenght (mm)
	Double door kit ISO-Doppeltür satz-Dubbele deur set-Kit double porte-Kit porta-Kit para puerta 	2		
	Nail 1.6x30-Nagel-Spijker-Clou-Chiodo-Clavo 	90	1.6x30	
	WINDOW 700x1180 W0-6DK 700x1180 -70 L ISO CREMONE 	4		
	WINDOW 700x1180 W0-6DK 700x1180 -70 R ISO CREMONE 	4		
	DOOR 1540x2100 DD08-8 F 1540x2100-70 ISO 	2		
Model Big Ben 70		Material		Page 1/1