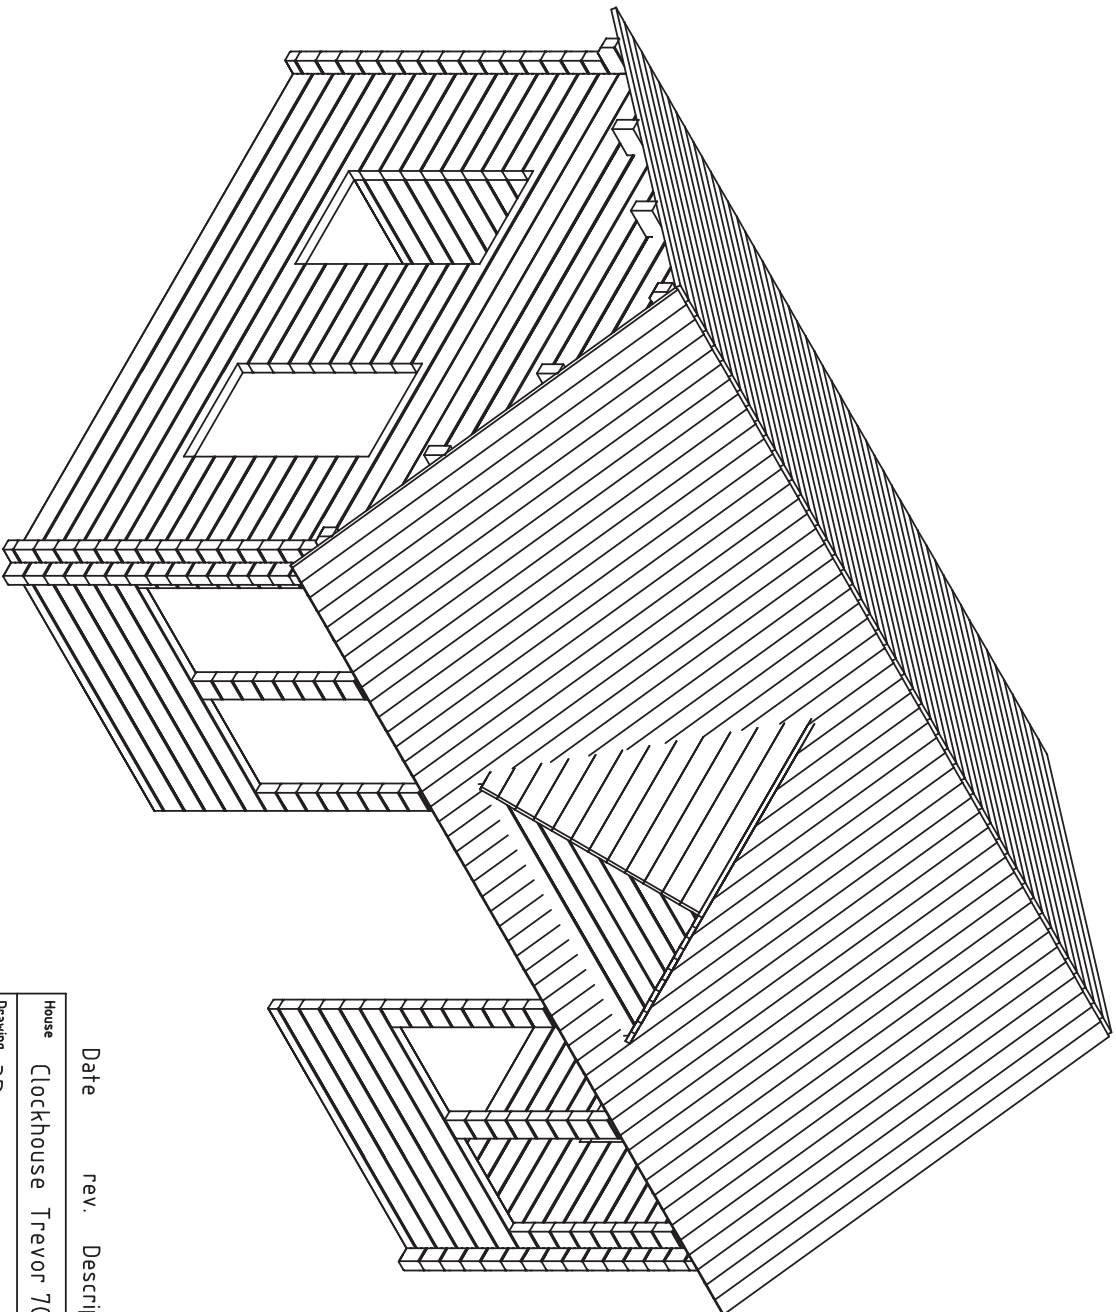
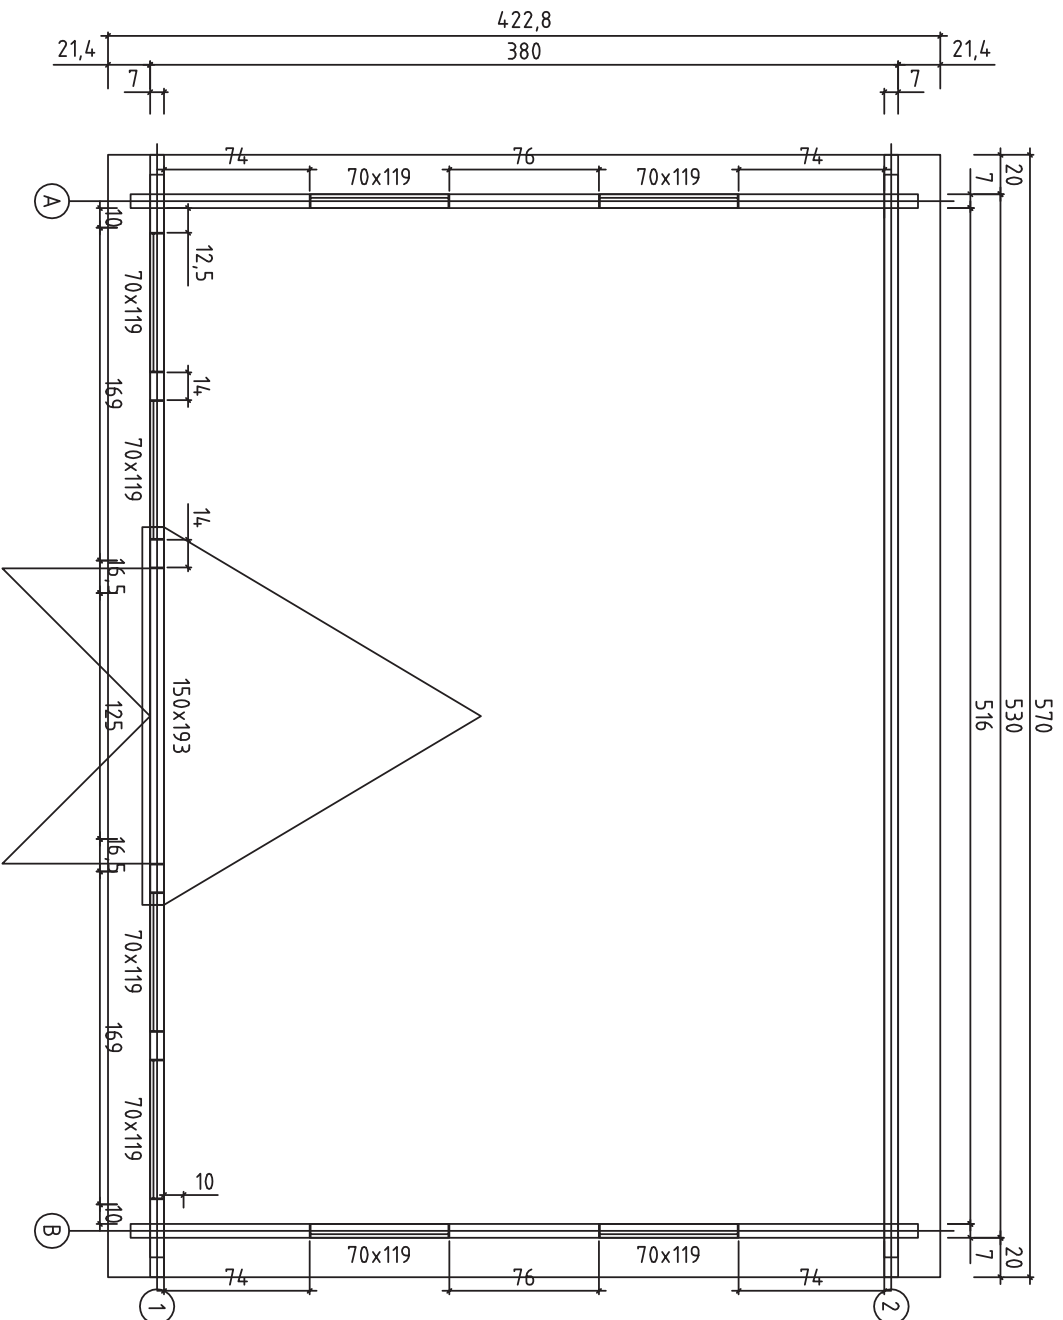





Date rev. Description V 1.0


House	Clockhouse Trevor 70 wo floor		Sheet	1
Drawing	3D		Scale	
Material	70x135		Date	08.04.2020
Drawer	K.K.		File	Clockhouse Trevor 70 wo floor 3D.dwg



Date rev. Description

House	Clockhouse Trevor 70 wo floor	Sheet	2
Drawing	Groundplan-Grundplan-plan	Scale	1:35
Material	70x135	Date	16.12.2021
Drawer	K.K.	File	Clockhouse Trevor 70 wo floor.dwg

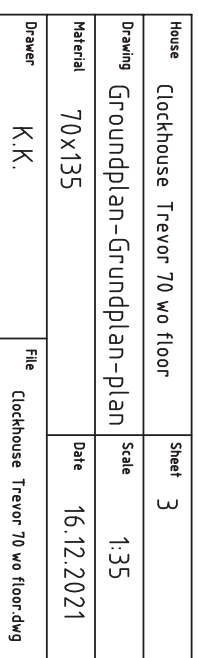

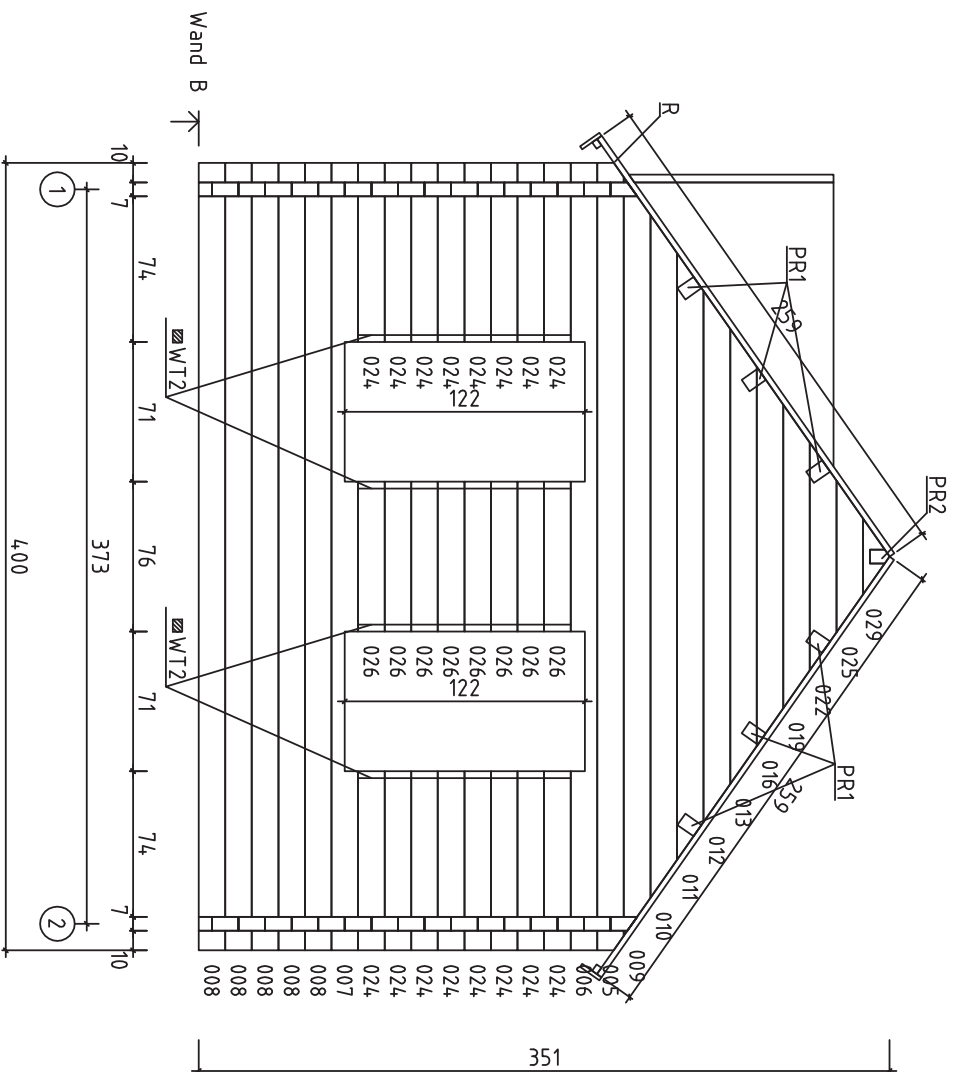


Date rev. Description

House	Clockhouse Trevor 70 wo floor	Sheet	4
-------	-------------------------------	-------	---

Drawing	Groundplan-Grundplan-plan	Scale	1:35
---------	---------------------------	-------	------

Material	70x135	Date	16.12.2021
----------	--------	------	------------

Drawer	K.K.	File	Clockhouse Trevor 70 wo floor.dwg
--------	------	------	-----------------------------------

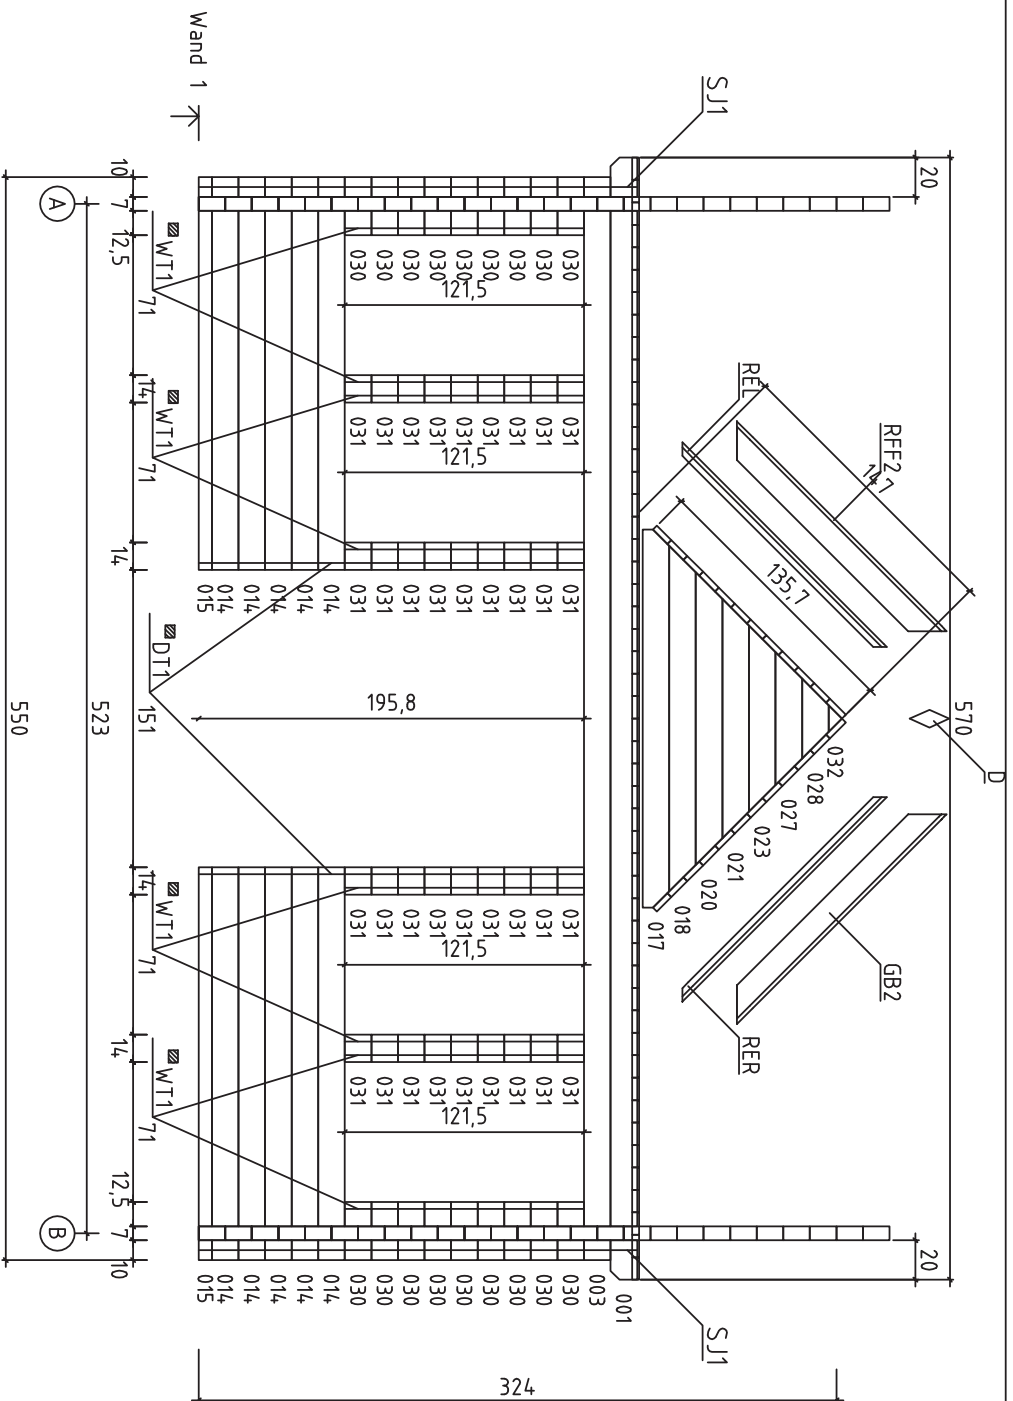

Date rev. Description

House	Clockhouse Trevor 70 wo floor	Sheet	5
-------	-------------------------------	-------	---















Drawing	Groundplan-Grundplan-plan	Scale	1:35
---------	---------------------------	-------	------





Material	70x135	Date	16.12.2021
----------	--------	------	------------

Drawer	K.K.	File	Clockhouse Trevor 70 wo floor.dwg
--------	------	------	-----------------------------------



Date		rev.	Description
House	Clockhouse Trevor 70 wo floor		Sheet 6
Drawing	Groundplan-Grundplan-plan		Scale 1:35
Material	70x135	Date	16.12.2021
Drawer	K.K.	File	Clockhouse Trevor 70 wo floor.dwg

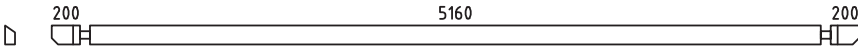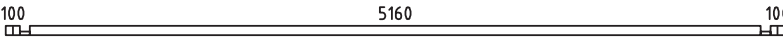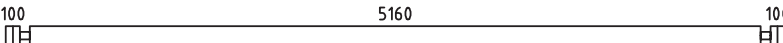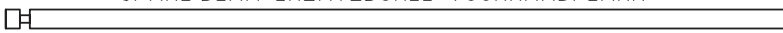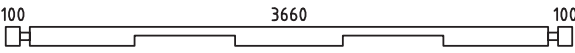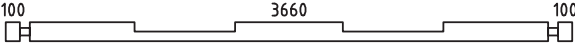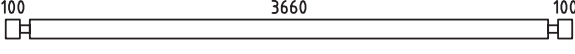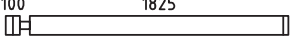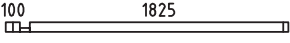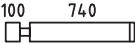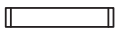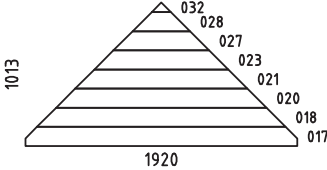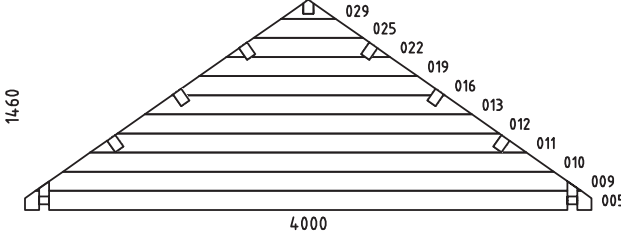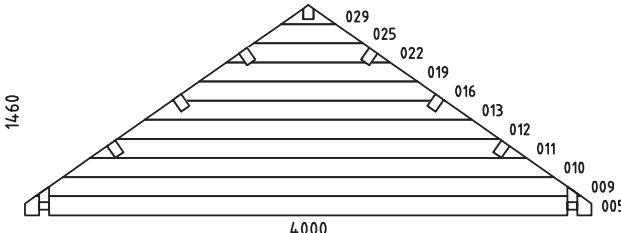Pos		Arv	Profiil (mm)	Pikkus (mm)
001		2	70x135	5700
002		1	70x68	5500
003		16	70x135	5500
004	SPARE BEAM-ERZATZBOHLE - VOORRAADPLANK 	1	70x135	5500
006		2	70x135	4000
007		2	70x135	4000
008		10	70x135	4000
014		10	70x135	1995
015		2	70x68	1995
024		32	70x135	910
026		16	70x135	760
030		18	70x135	295
031		36	70x135	140
W1-1		1	70x1013	1920
WA-1		1	70x1460	4000
WB-1		1	70x1460	4000
HB	HIT BLOCK-SCHLAGHÖLZER-BLAZENPLANK 	2	70x135	300
Kood	Clockhouse Trevor 70 wo floor	Materjal	File	Clockhouse Trevor 70 wo floor.dwg
			Leht	7

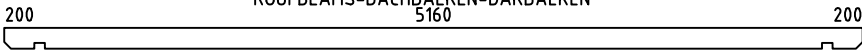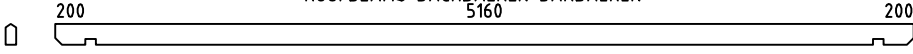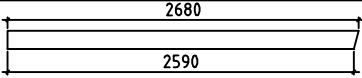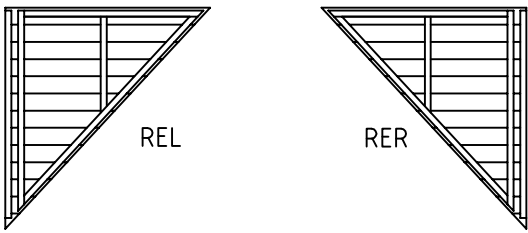Pos		Arv	Profiil (mm)	Pikkus (mm)
R1	EAVE SLAT-TRAUFENLEISTE-AFDEKLIJST 	2	40x30	1870
PR1	ROOFBEAMS-DACHBALKEN-DAKBALKEN 	6	70x140	5700
PR2	ROOFBEAMS-DACHBALKEN-DAKBALKEN 	1	70x140	5700
R	ROOFBOARD-DACHBRETT-DAKPLANK  or-oder-of	130+1 100+1	28x88 28x114	2590
GB1	GABLE BOARD-GIEBELBLENDE-GEVELPLANK 	4	18x120	2680
GB2	GABLE BOARD-GIEBELBLENDE-GEVELPLANK	2	18x120	1500
GS1	ROOF FELT FILLET-GIEBELLEISTE-GEVELLIJST 	4	18x70	2690
GS2	ROOF FELT FILLET-GIEBELLEISTE-GEVELLIJST 	2	18x70	1500
EB1	EAVE BOARD-TRAUFBRETT-AFDEKPLANK 	4	18x90	2850
ES1	EAVE SLAT-TRAUFENLEISTE-AFDEKLIJST 	4	30x40	2850
DB1	DIAMOND-RAUTE-DIAMANT 	3	18x90	200
	ROOF ELEMENTS-DACHELEMENTE-DAKELEMENTEN 	1+1	58x1483	1470
DT1	DOOR ASSEMBLING PROFILE-TÜR INSTALLIERUNGSPROFIL -DEUR INSTALLATIE PROFIL 	2	18x25	1930
WT1	WINDOW ASSEMBLING PROFILE-FENSTER INSTALLIERUNGSPROFIL -VENSTER INSTALLATIE PROFIL 	8	18x25	1180
WT2	WINDOW ASSEMBLING PROFILE-FENSTER INSTALLIERUNGSPROFIL -VENSTER INSTALLATIE PROFIL 	8	18x25	1050
SJ1	SCREW JOINT-GEWINDESTANGE-STELSCHROEF 	4	ØM10	2260
Kood	Clockhouse Trevor 70 wo floor	Materjal	File	Clockhouse Trevor 70 wo floor.dwg
			Leht	8