
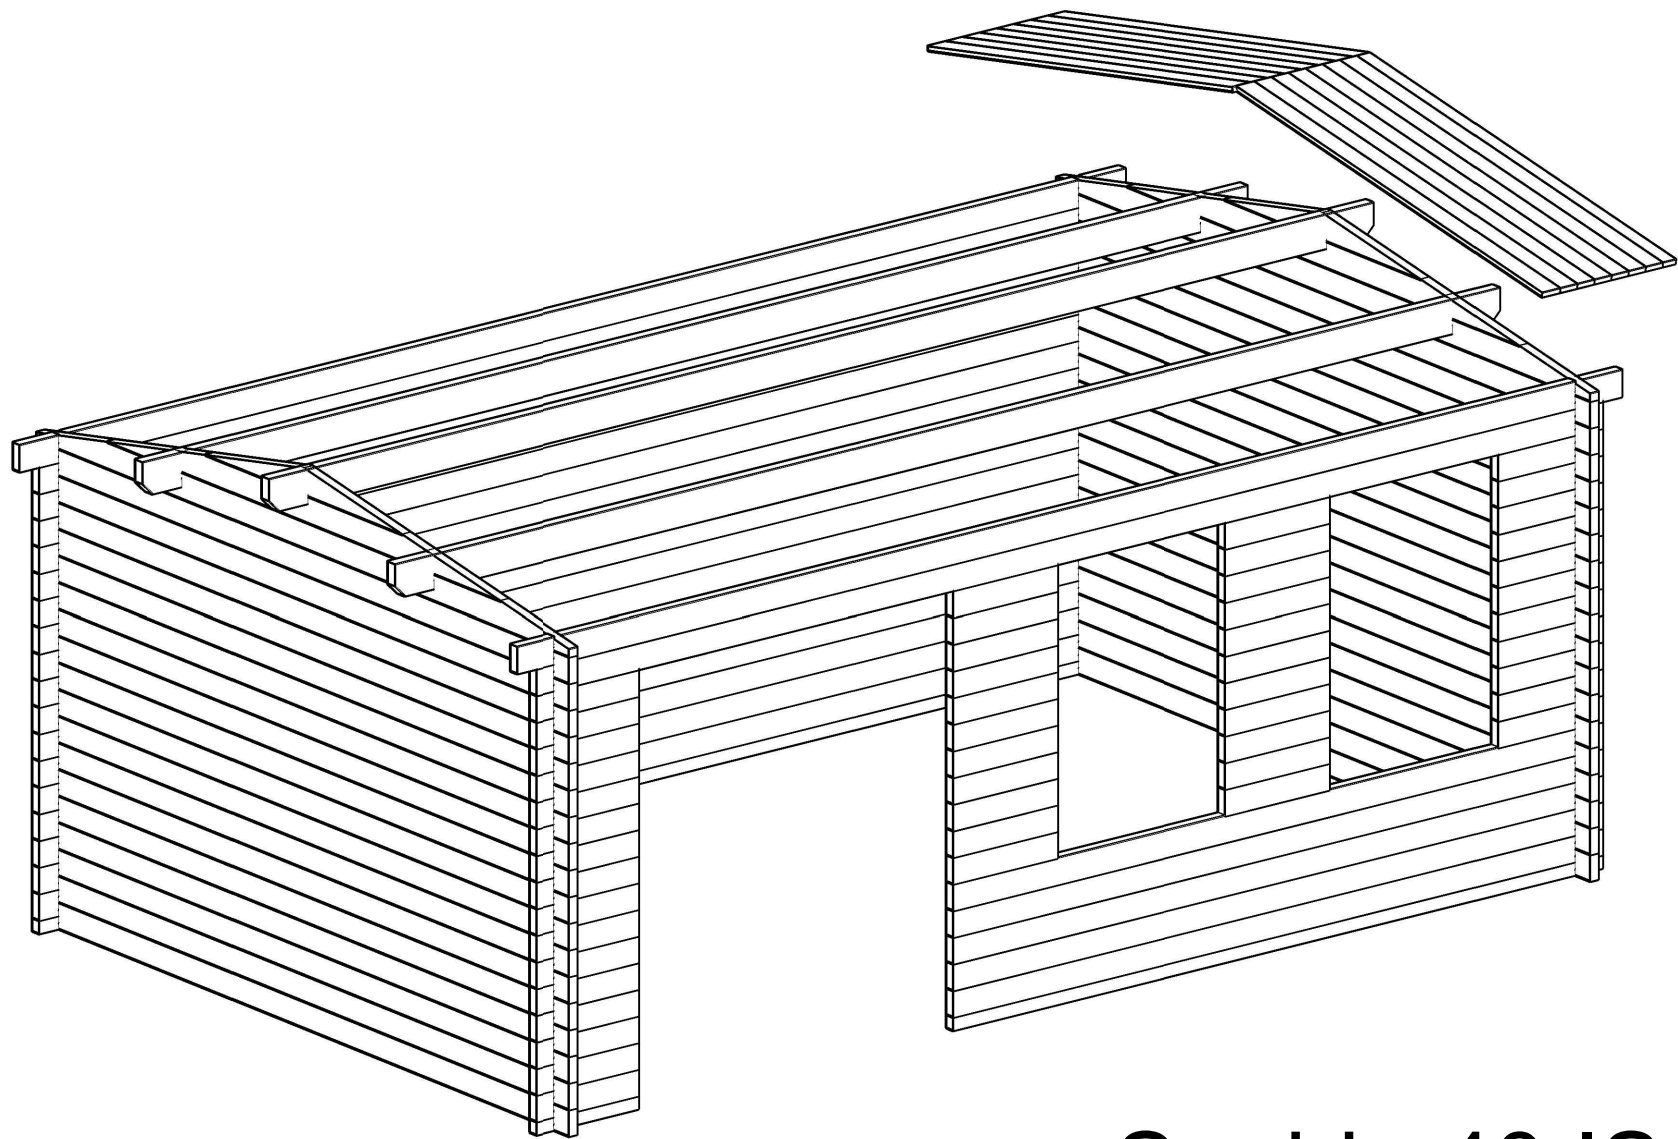
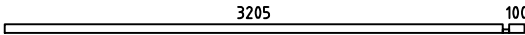
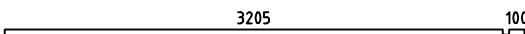
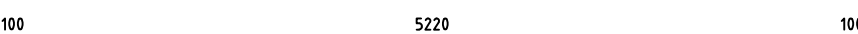
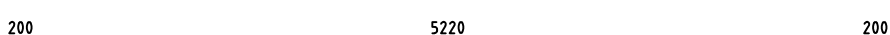
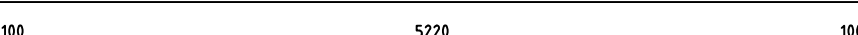
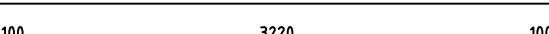
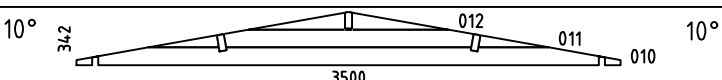
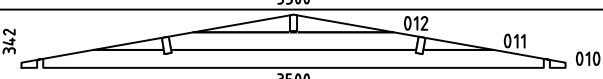
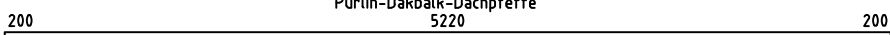
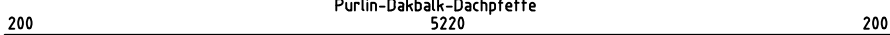
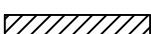
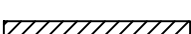
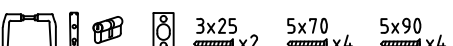
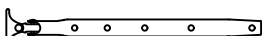
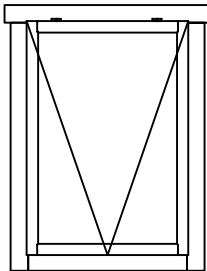
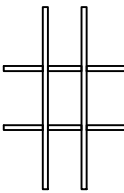
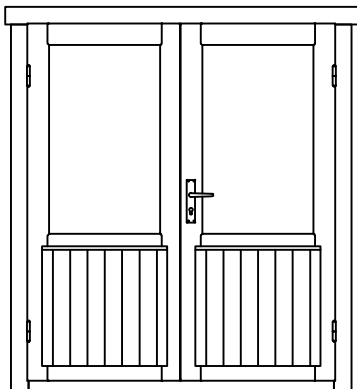


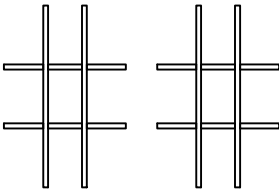


Sophie 40 ISO


Pos	Specification-Spezifikation-Specificatie	St.	Profile (mm)	Length (mm)
001		1	40x57	535
002		1	40x57	3345
003		27	40x114	535
004		5	40x114	3345
005		22	40x114	535
006		18	40x114	5500
007		2	40x114	5700
008		1	40x57	5500
009		36	40x114	3500
WA-1		1		
WB-1		1		
PR1	 Purlin-Dakbalk-Dachpfette 5220	2	44x14.4	5700
PR2	 Purlin-Dakbalk-Dachpfette 5220	1	44x14.4	5700
DP-1	Roof board-Dachbrett-Dakplank 	130	88x18	2030
L-1	Eave Board-Traufbret-Dakranden board 95 	2	18x95	5740
L-2	Eave Slat-Traufenleiste-Afdeklijst 	2	40x18	5700
L-3	Facia Board-Giebelblende-Gevelplank 	4	18x120	2070
L-4	Facia Slat-Giebelleiste-Gevellijst 	4	40x18	2070
D1	Diamond 	2		
	Double Door Set ISO-Doppeltür Satz-Dubbele Deur Set 	1		
	Nail-Nagel-Spijker 1.2x20 	30	1.2x20	
WS1	Window Stay-Fensterfeststelle 	2		
Kood		Materjal		File Sophie40 ISO.dwg
				Leht 1/2

Pos	Specification-Spezifikation-Specificatie	St.	Profile (mm)	Length (mm)
W9N 86 .5X122 .5 ISO	WINDOW 865x1225 ISO  Window Glazing Bar Fenstersprossen Raamroeden 	2		
DD06-9 160x1 85 ISO	DOOR 1600x1850 ISO  Door Glazing Bar Türsprossen Deurroeden 	1		
Kood	Materjal	File	Sophie40 ISO.dwg	Leht 2/2


H = 1.500 m
TOTAL: 16.81 m²

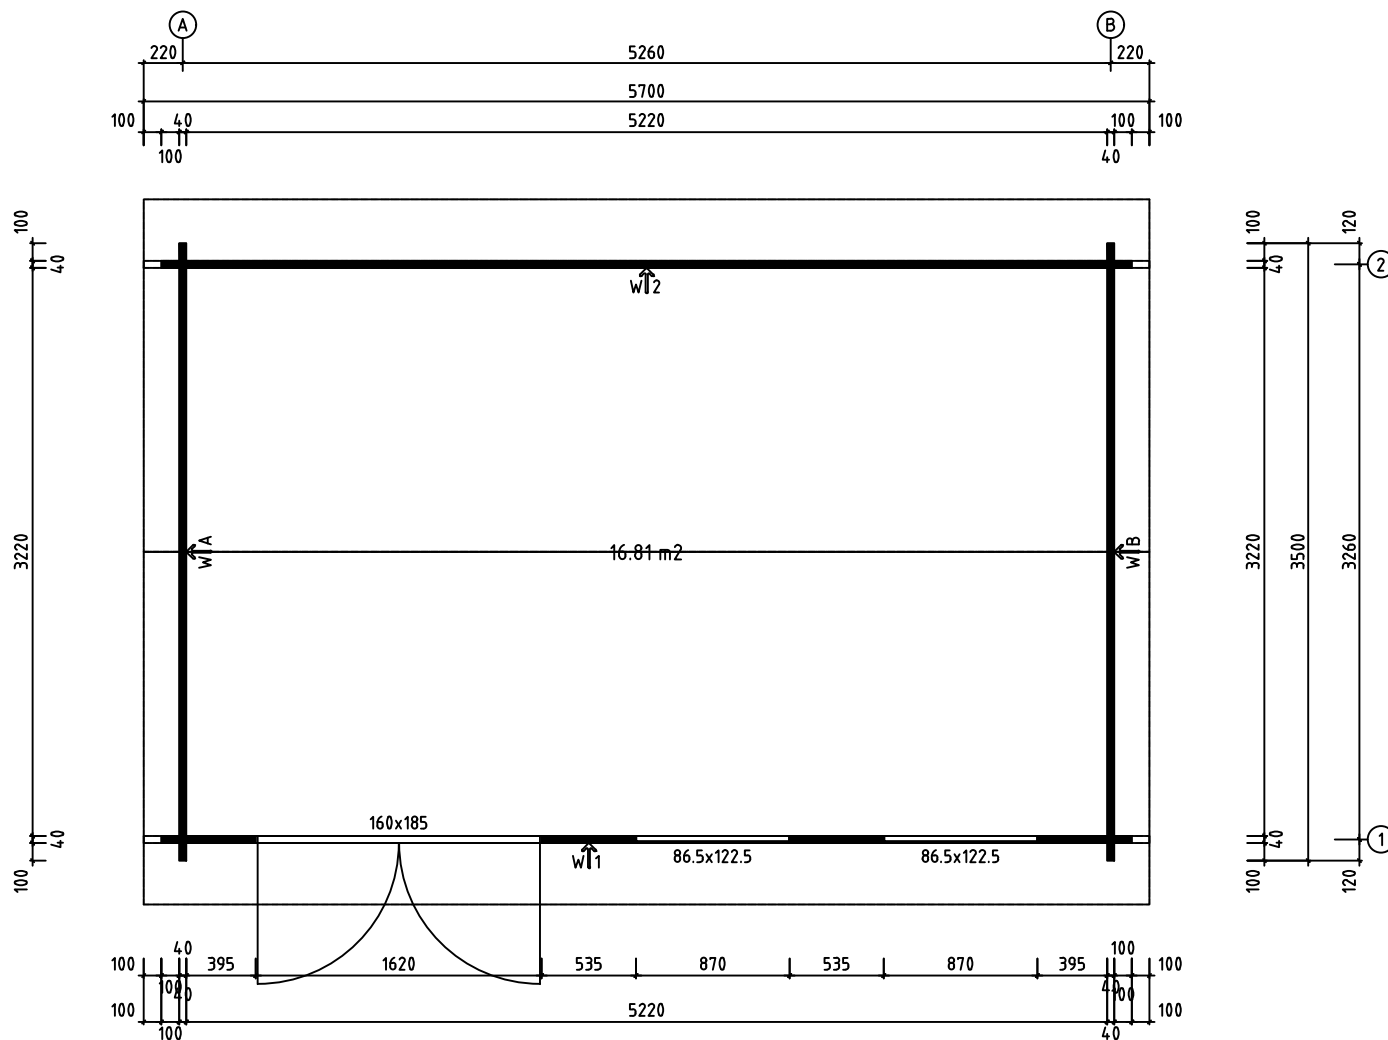


Model	Sophie40 ISO	Page	PLAN
Client		Scale	1:30
Material	40x114	Date	18.09.2019
Company		File	Sophie40 ISO.dwg

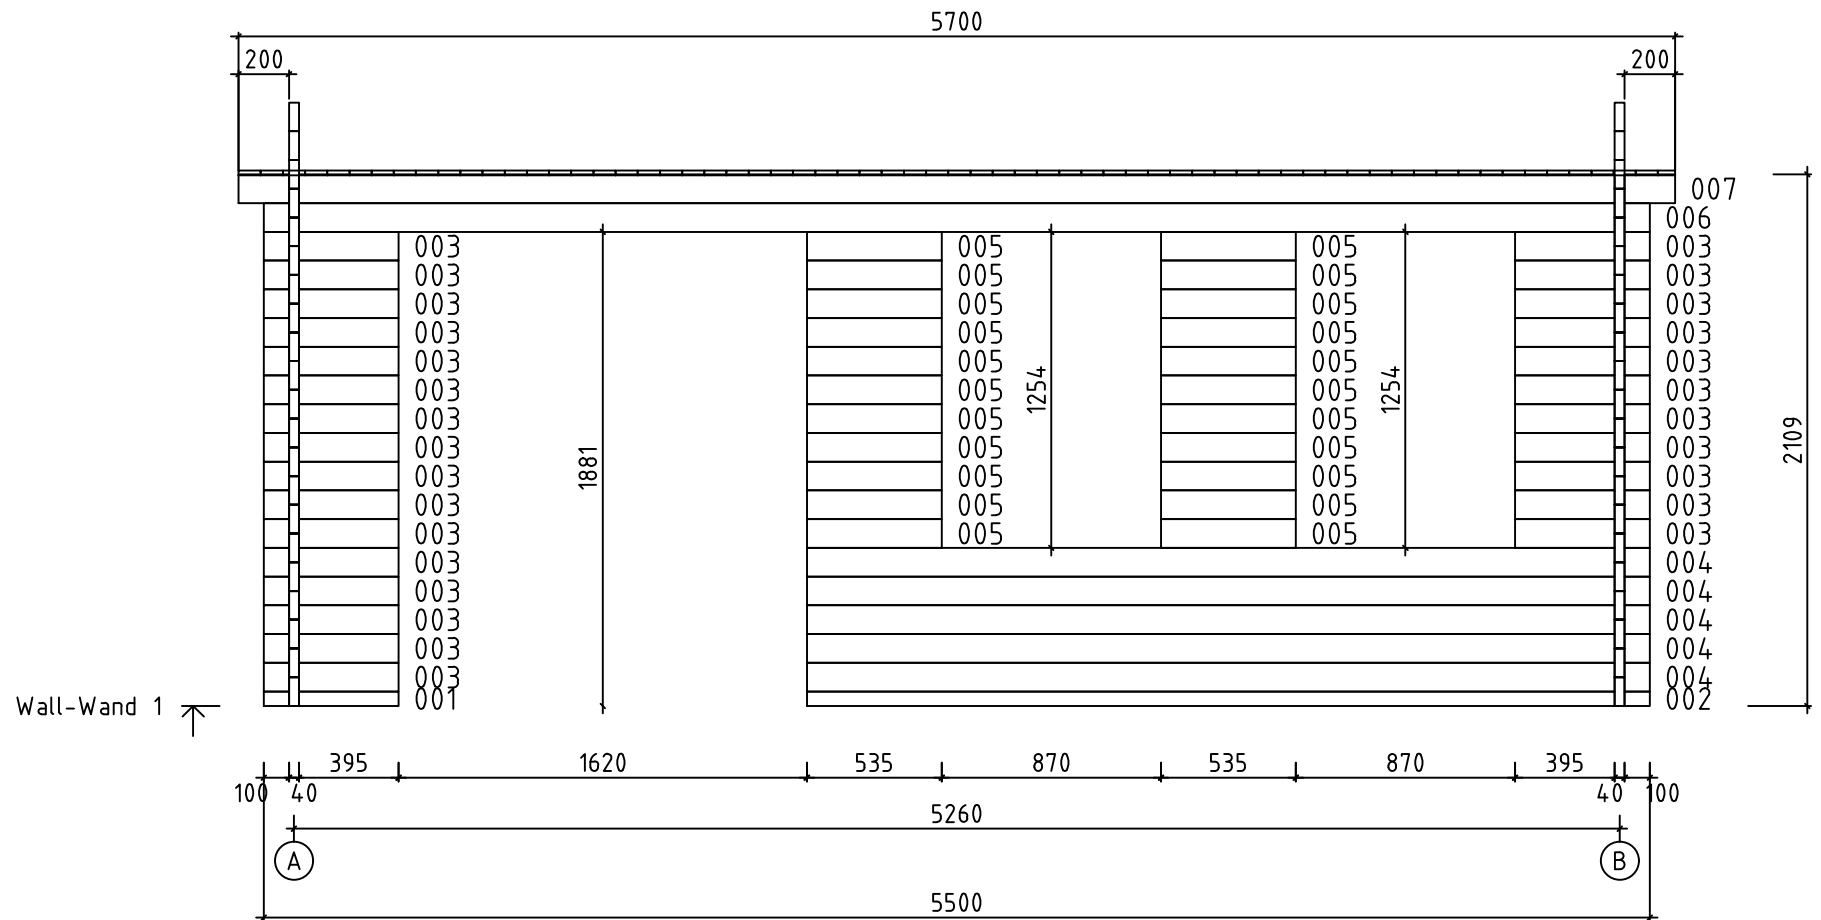


Model	Sophie40 ISO	Page	4
Client		Scale	1:30
Material	4x11.4	Date	18.09.2019
Company		File	Sophie40 ISO.dwg

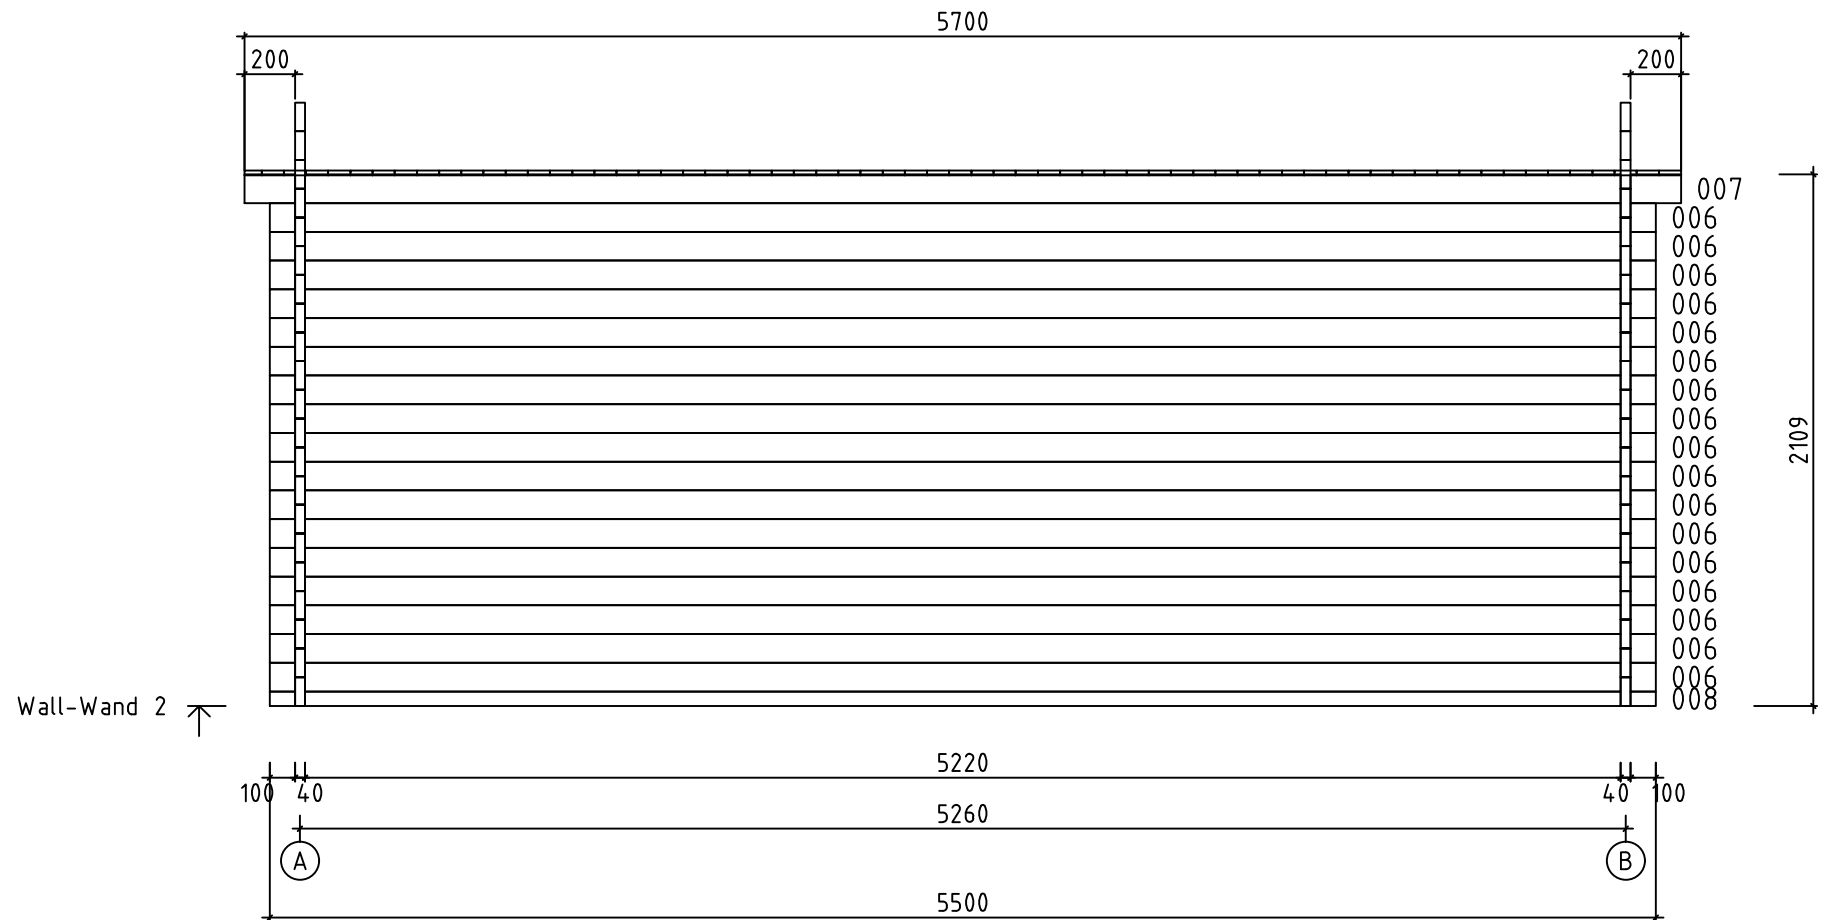



Model	Sophie40 ISO	Page	5
Client		Scale	1:30
Material	4x11.4	Date	18.09.2019
Company		File	Sophie40 ISO.dwg

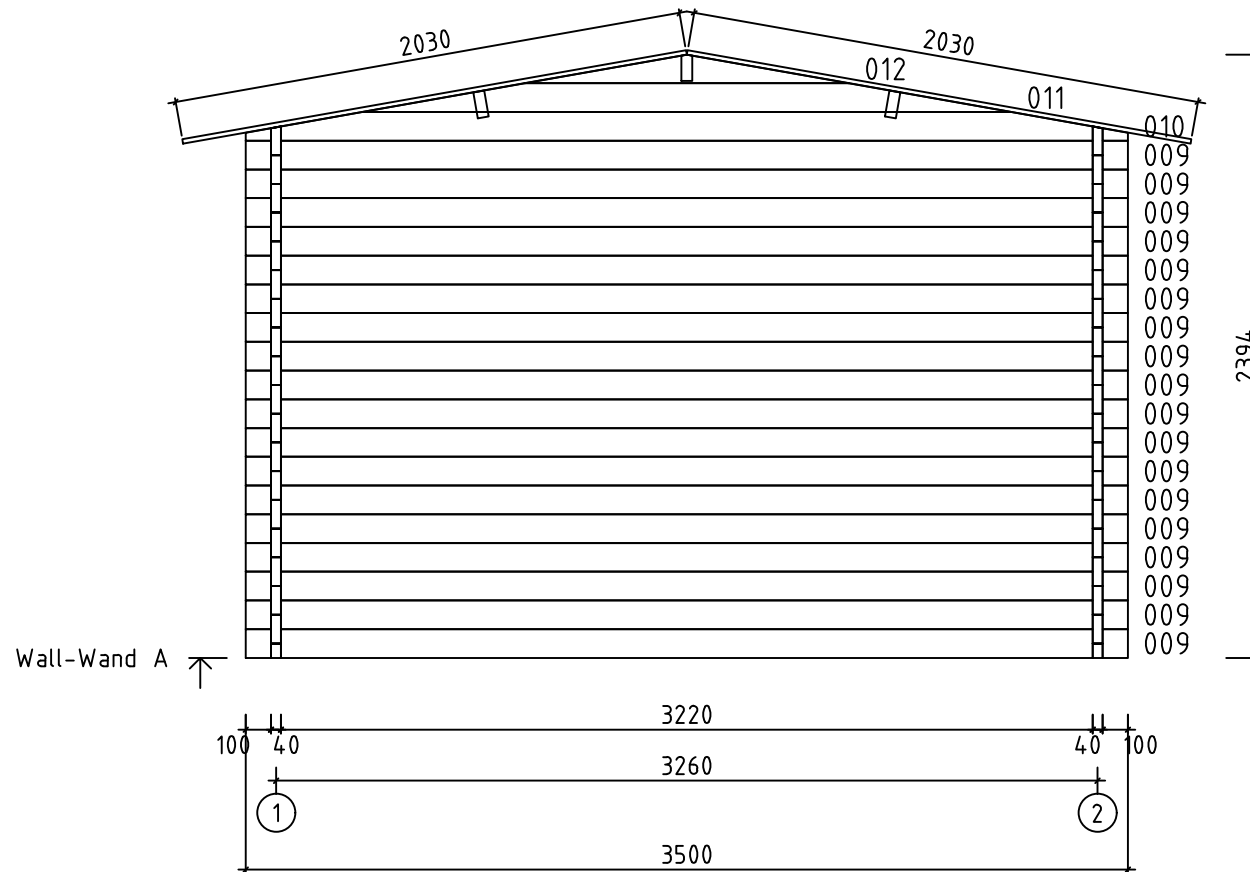

Model	Sophie40 ISO	Page	2
Client		Scale	1:30
Material	4x11.4	Date	18.09.2019
Company		File	Sophie40 ISO.dwg

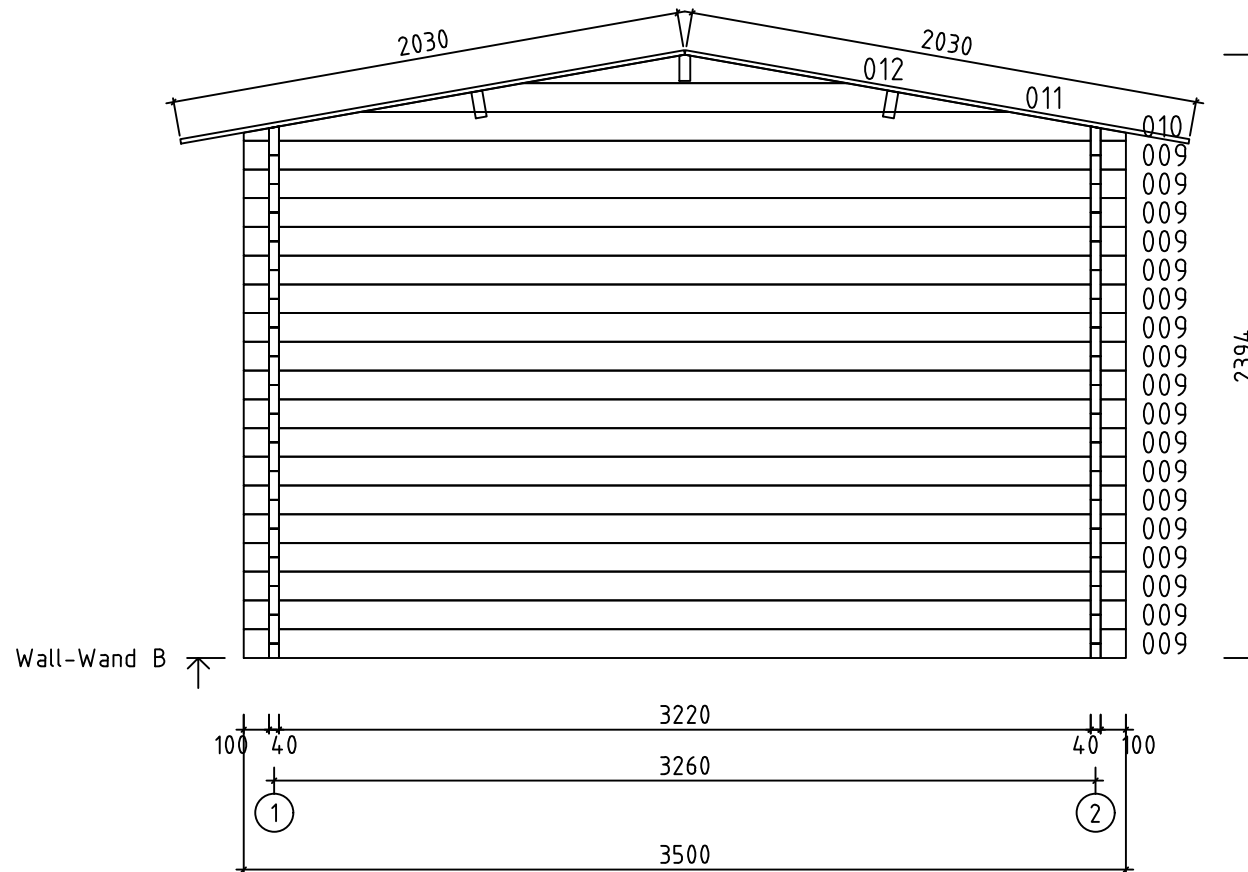


Model	Sophie40 ISO	Page	3
Client		Scale	1:30
Material	4 x 11.4	Date	18.09.2019
Company		File	Sophie40 ISO.dwg

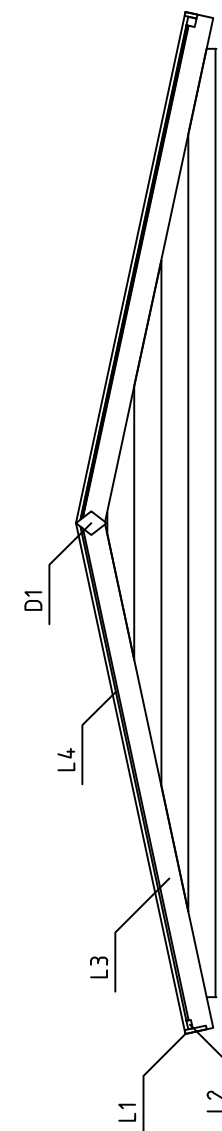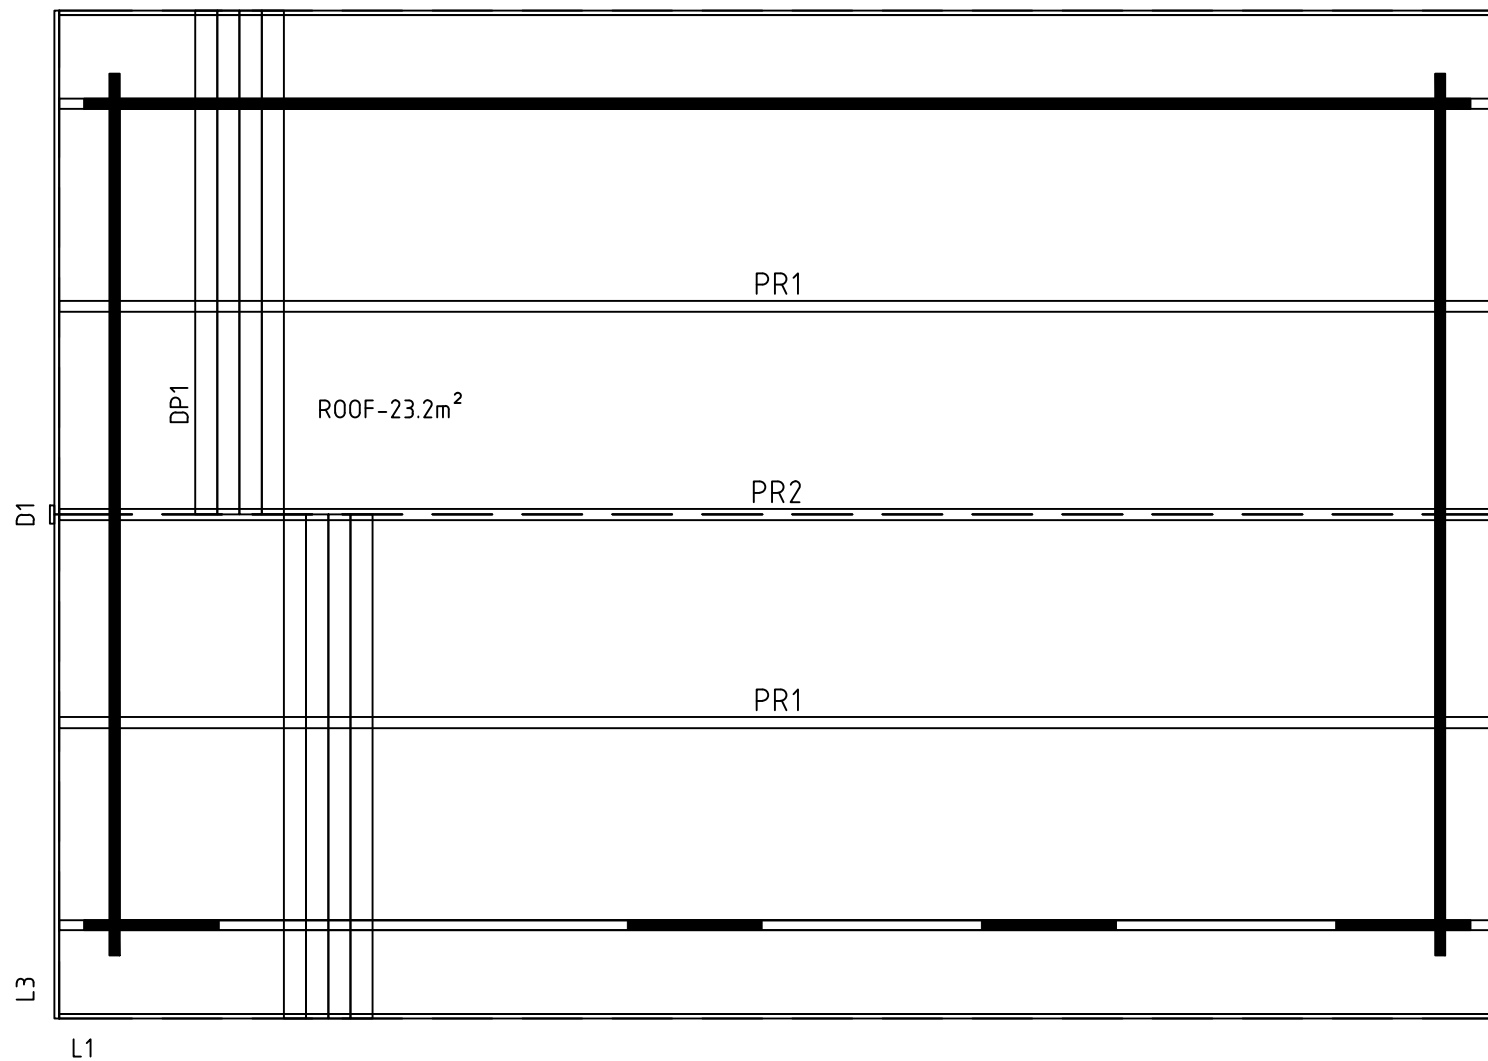

Model	Sophie40 ISO	Page	ROOF
Client		Scale	1:30
Material	40x114	Date	18.09.2019
Company	File Sophie40 ISO.dwg		


NB!

W1-1		1
W2-1		1

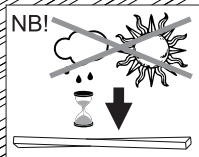


NB!

The guide is illustrative. This guide is not project specification.
Der Leitfaden ist illustrativ. Dieser Leitfaden ist keine Projektspezifikation.
De gids is illustratief. Deze gids is geen projectspecificatie.

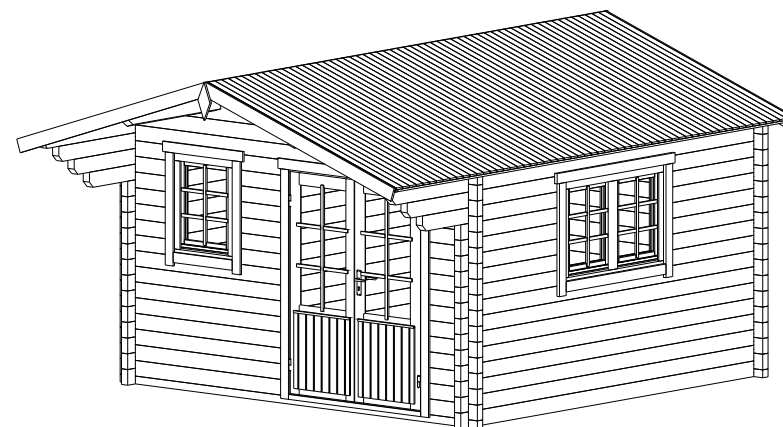


ADJUSTABLE HINGES

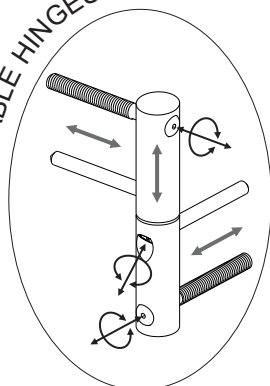


TYPE-A
5x90




TYPE-B
4x60

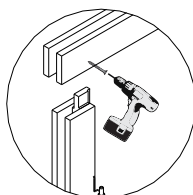


TYPE-B
4x60

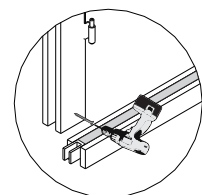

TYPE-A
5x70

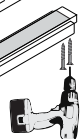

OPTIONS!

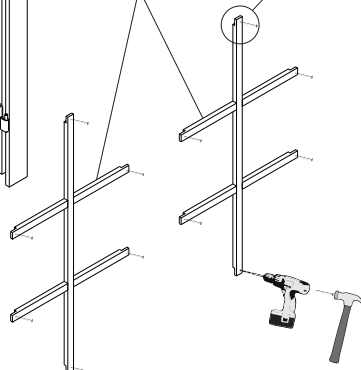

Ø2mm

1.

2.

