
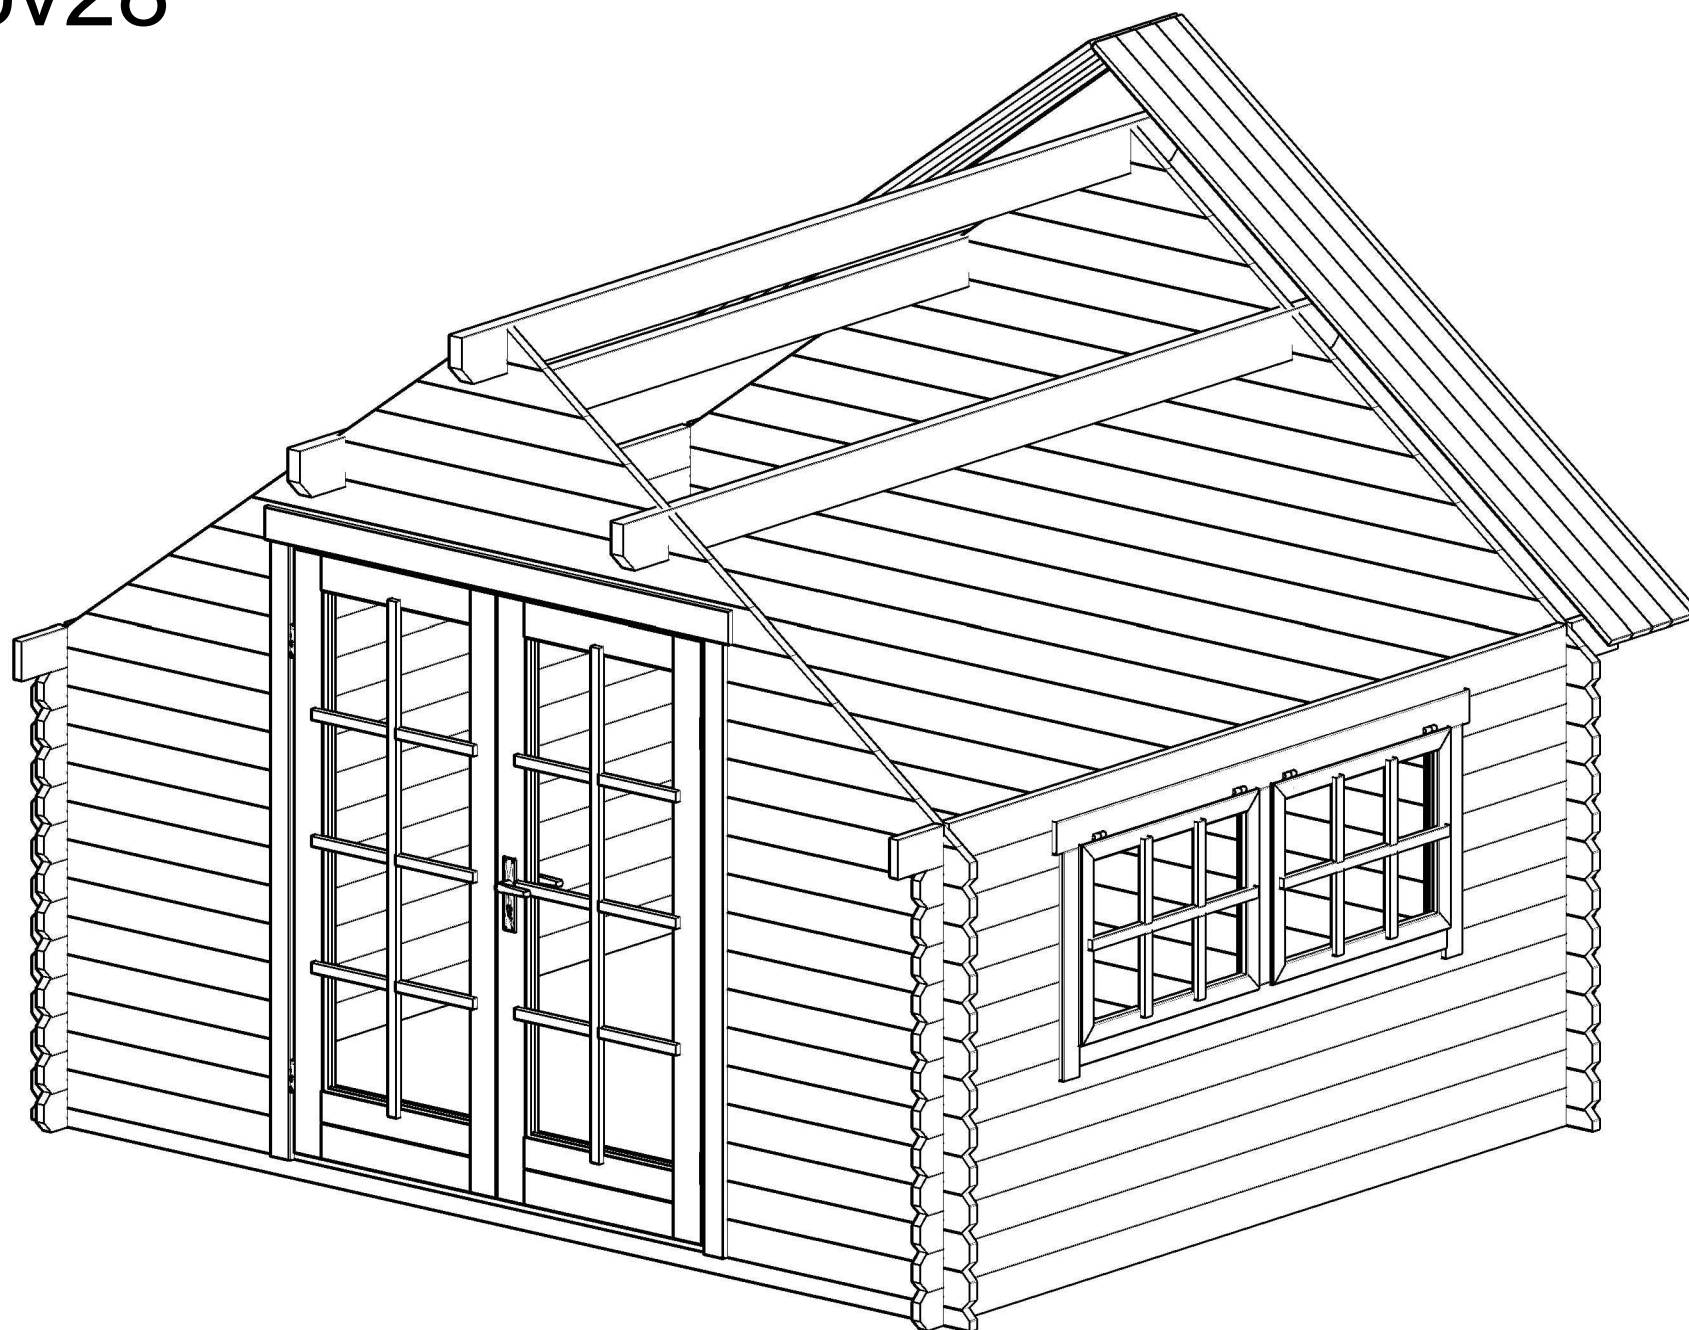
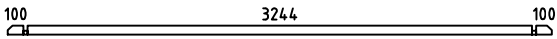
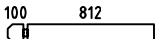
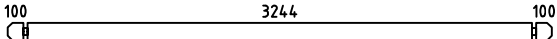
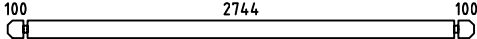
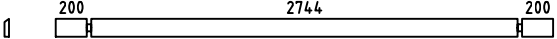
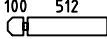
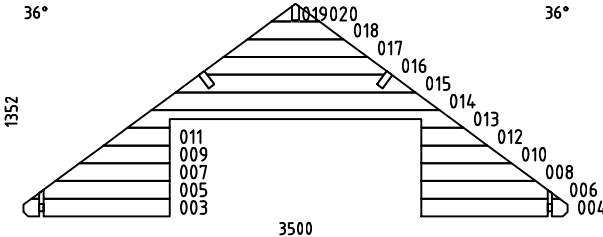
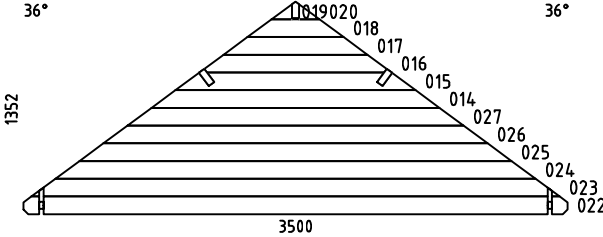
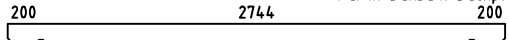
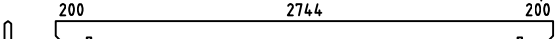
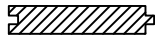
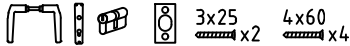
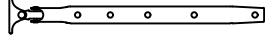
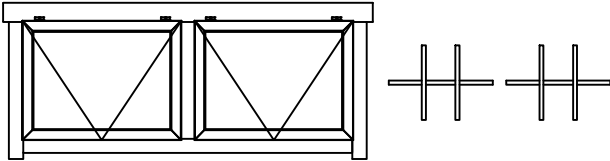



Skov28

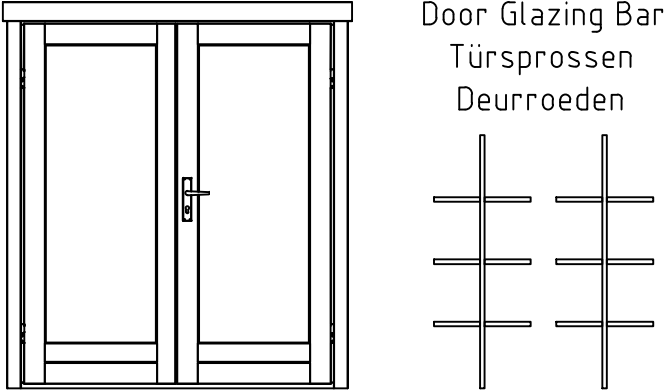


Pos	Specification-Spezifikation-Specificatie	St.	Profile (mm)	Length (mm)
001		2	28x57	3500
002		22	28x114	940
021		11	28x114	3500
028		18	28x114	3000
029		2	28x114	3200
030		12	28x114	640
W1-1		1		
W2-1		1		
PR1		2	44x14.4	3200
PR2		1	44x14.4	3200
DP-1	Roof board-Dachbrett-Dakplank 	74	88x18	2400
L-1	Eave Slat-Traufenleiste-Afdeklijst 	2	40x18	3200
L-2	Facia Board-Giebelblende-Gevelplank 	4	18x120	2440
L-3	Facia Slat-Giebelleiste-Gevellijst 	4	40x18	2440
D1	Diamond 	2		
	Double Door Set-Doppeltür Satz-Dubbele Deur Set 	1		
	Nail-Nagel-Spijker 1.6x30 	35	1.6x30	
WS1	Window Stay-Fensterfeststelle 	2		
Kood		Materjal		File Skov28.dwg
				Leht 1/2

Pos	Specification-Spezifikation-Specificatie	St.	Profile (mm)	Length (mm)
	WINDOW 1700x650 DW6N 170x65 	1		
	DOOR 1600x1850 DD8 160x185  Door Glazing Bar Türsprossen Deurroeden	1		
Kood	Materjal	File	Skov28.dwg	Leht 2/2


H = 1.700 m
TOTAL: 8.90 m²

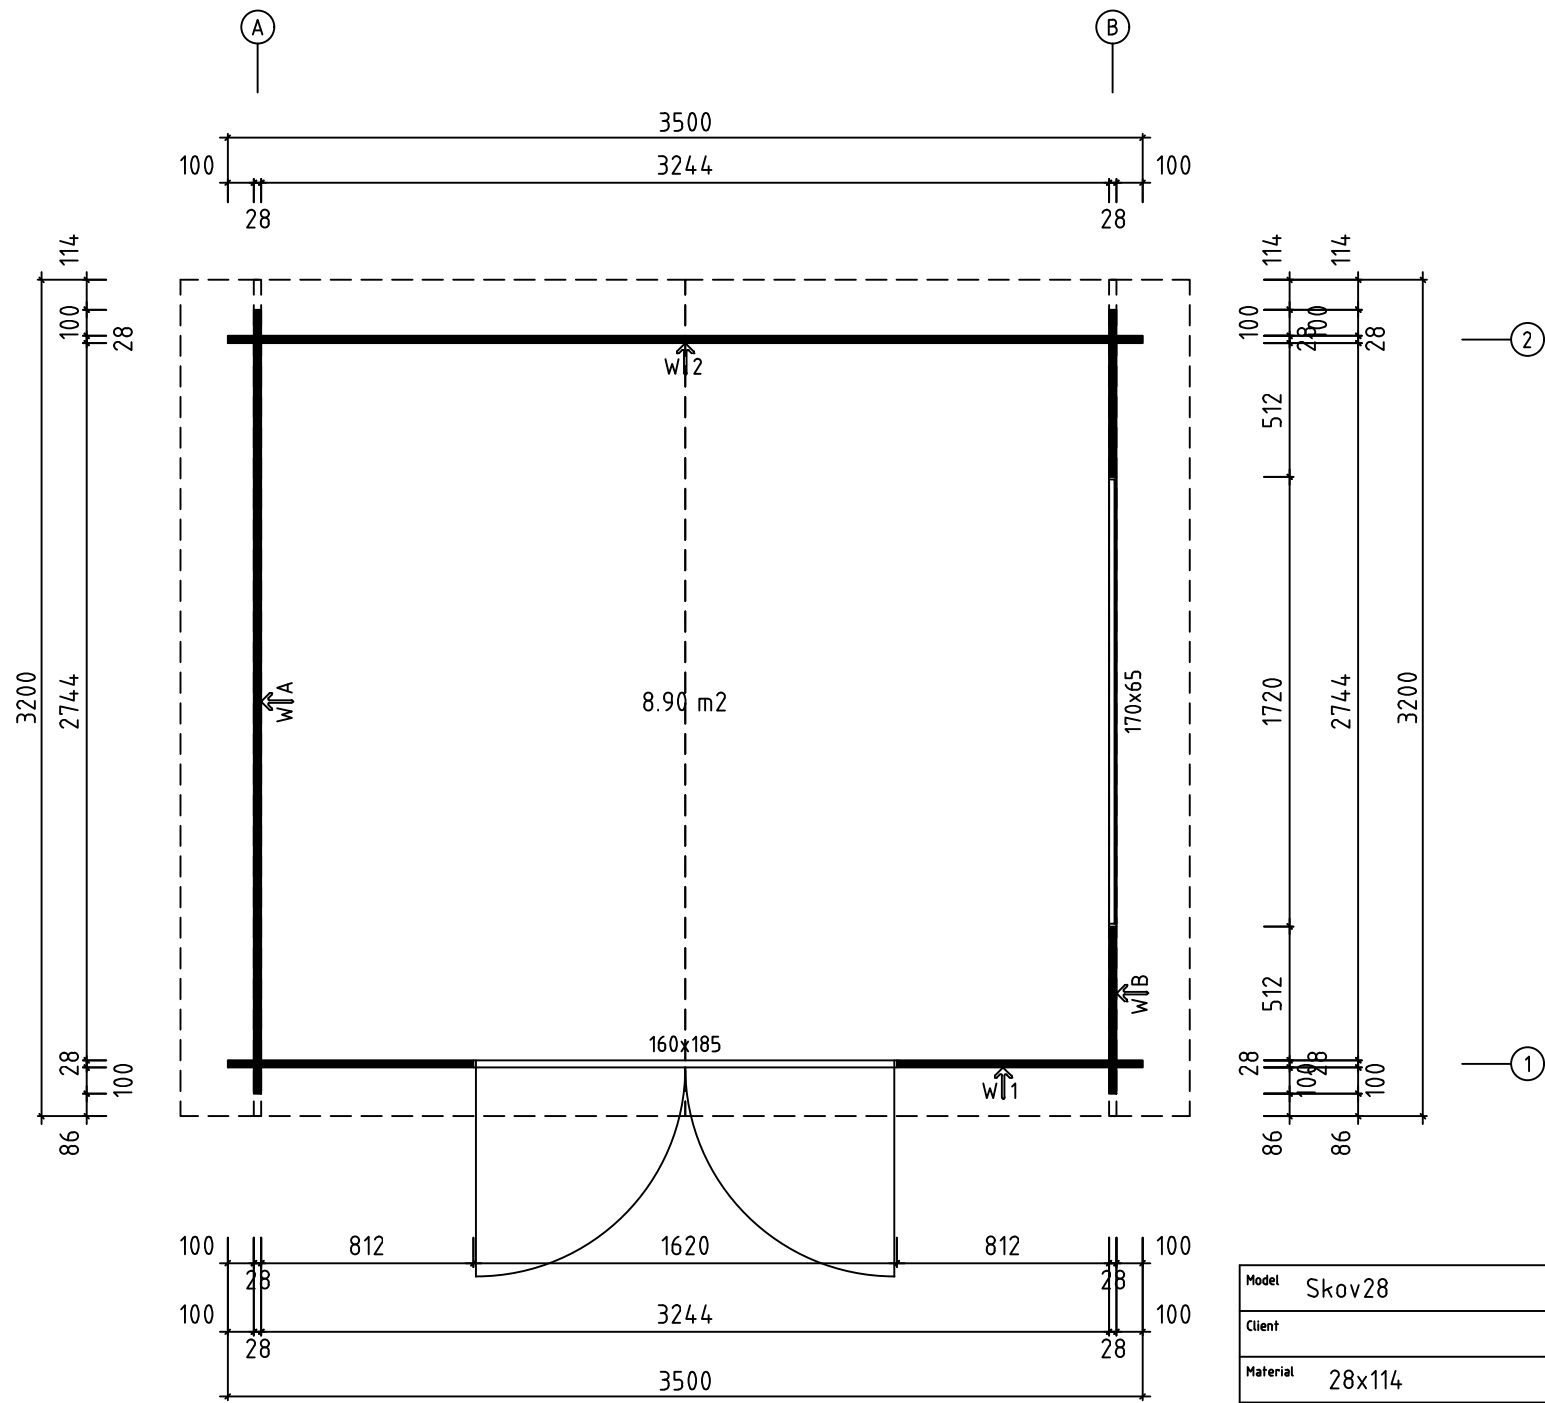


Model	Skov28	Page	
Client		Scale	1:25
Material	28x114	Date	10.11.2021
Company	File Skov28.dwg		

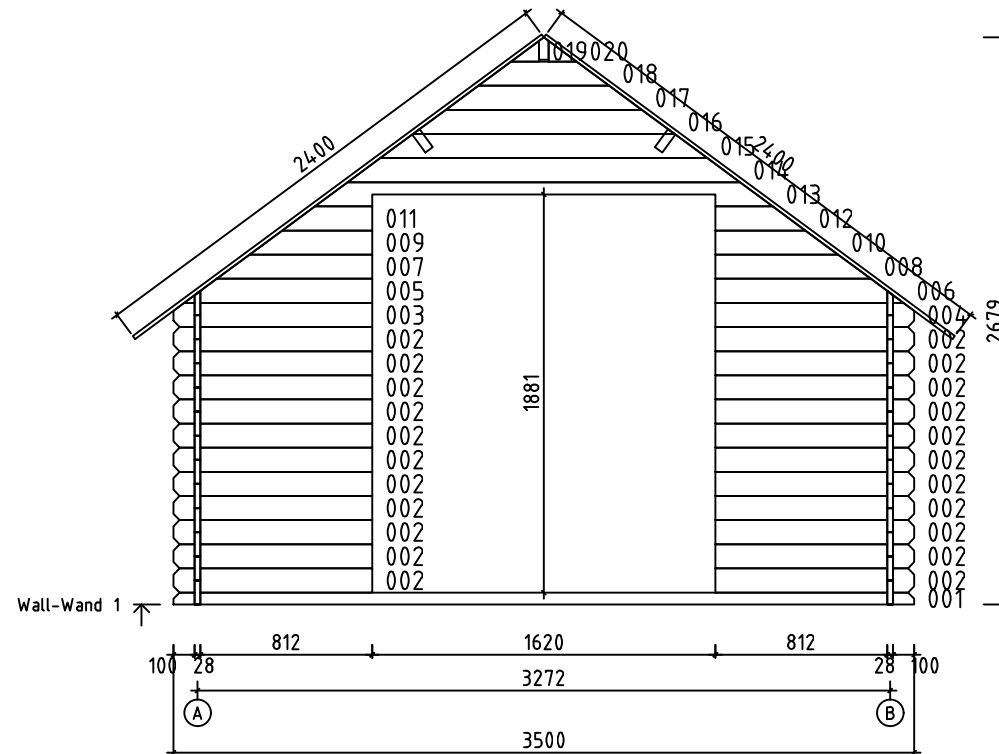



Model	Skov28	Page	4
Client		Scale	1:25
Material	2.8x11.4	Date	10.11.2021
Company	File Skov28.dwg		

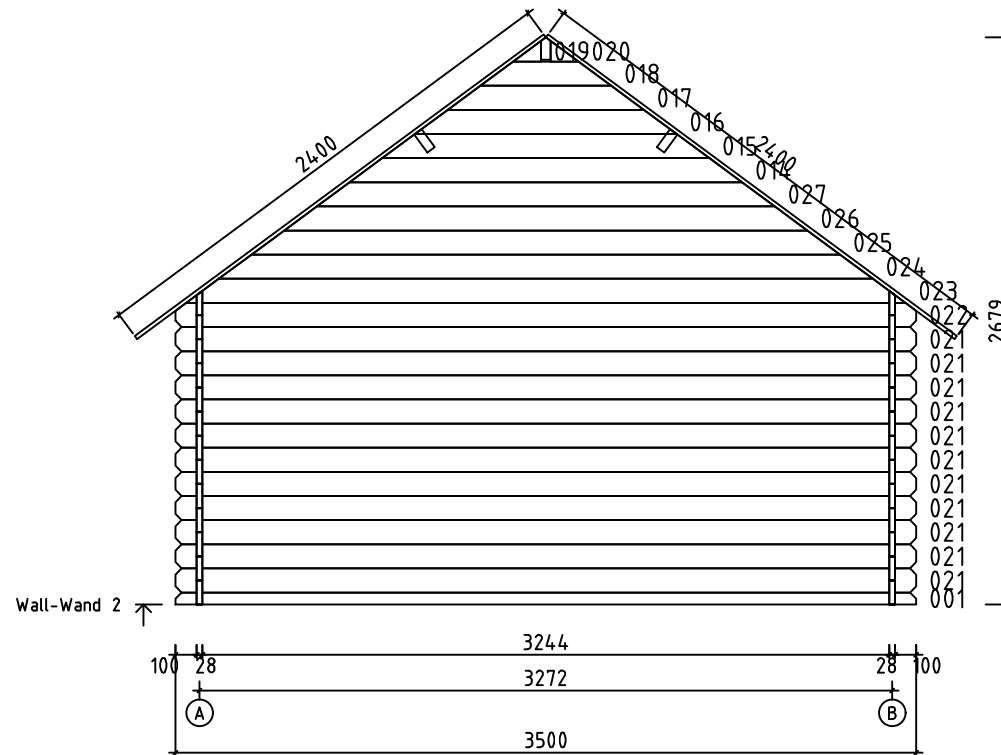








Model	Skov28	Page	5
Client		Scale	1:25
Material	2.8x11.4	Date	10.11.2021
Company	File Skov28.dwg		

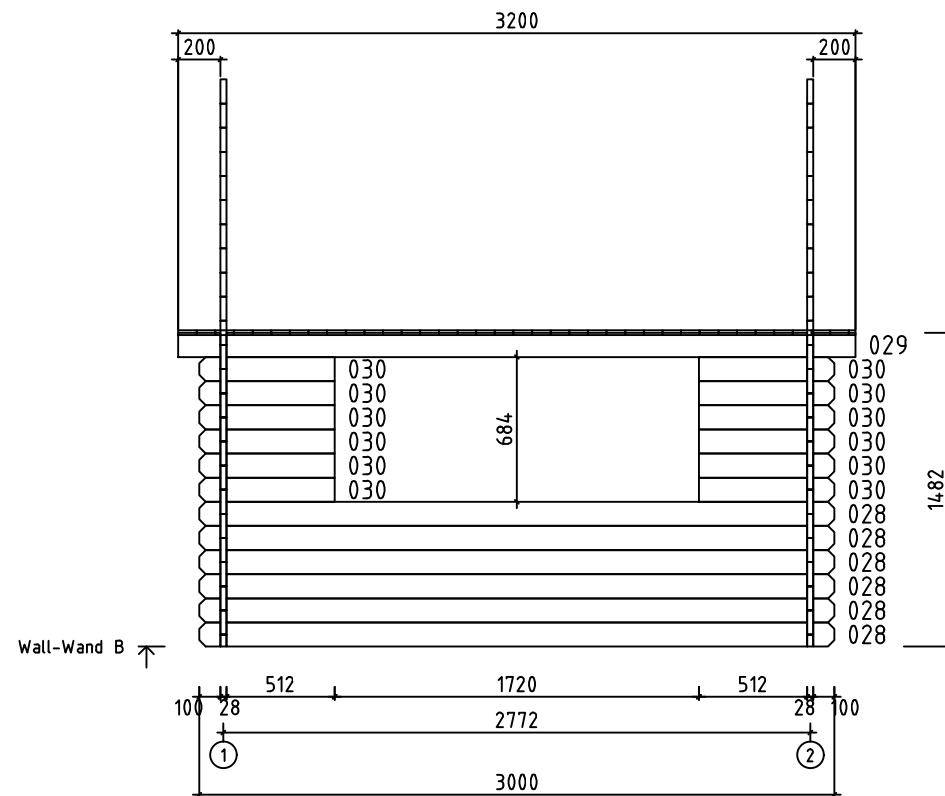



Model	Skov28	Page	3
Client		Scale	1:25
Material	2.8x11.4	Date	10.11.2021
Company		File	Skov28.dwg

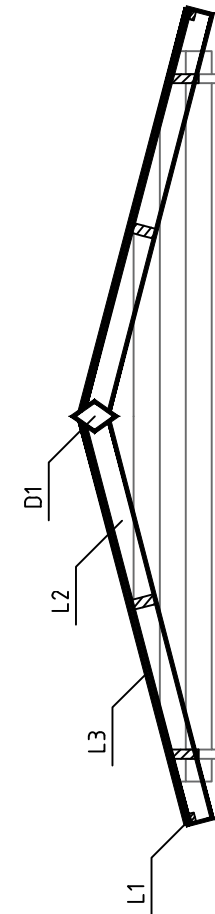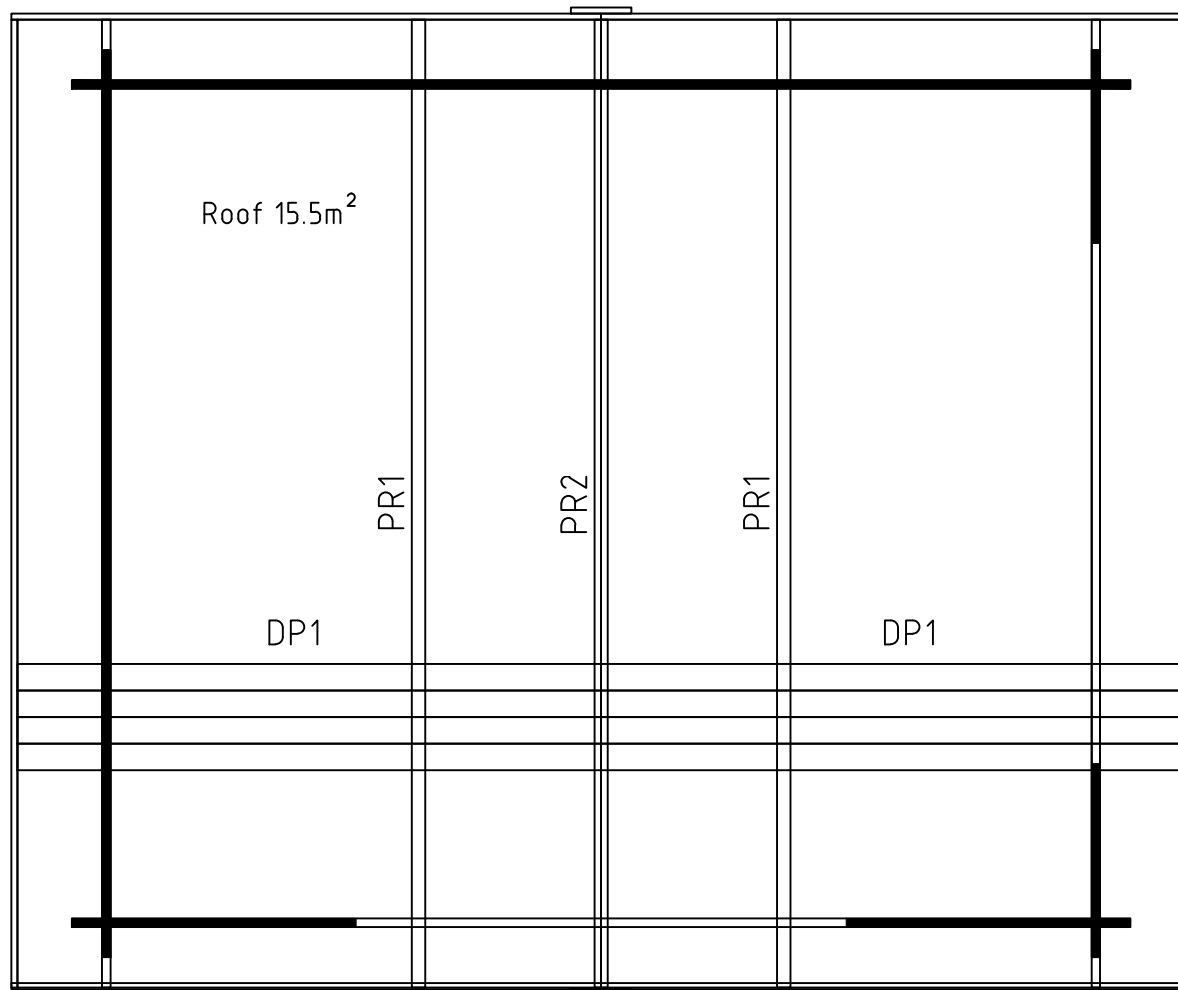



Model	Skov28	Page	
Client		Scale	1:25
Material	28x114	Date	10.11.2021
Company	File Skov28.dwg		

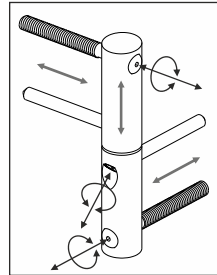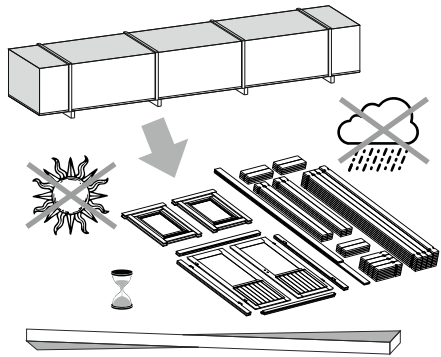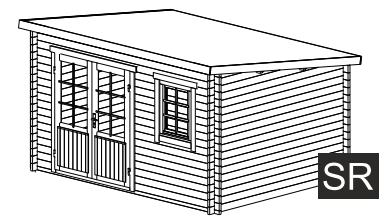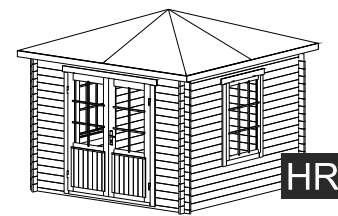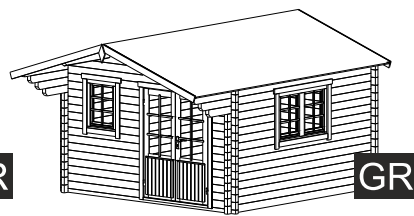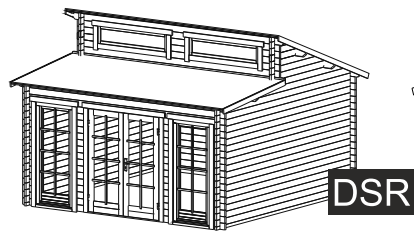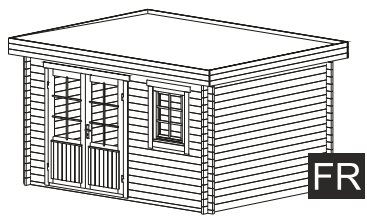



ADJUSTABLE HINGES

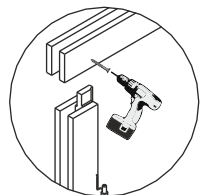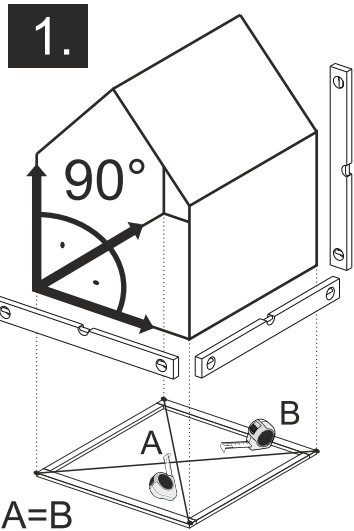


TYPE- B
4x60

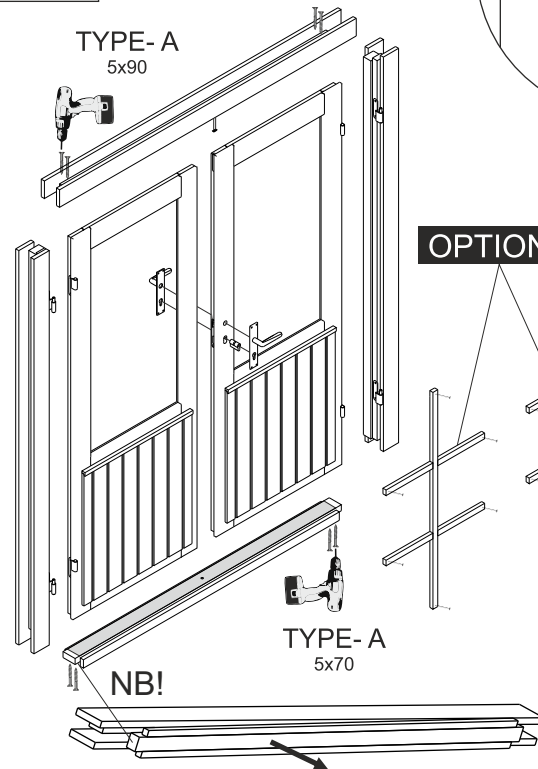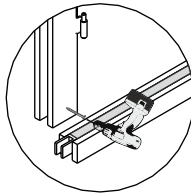


OPTIONS

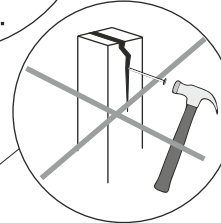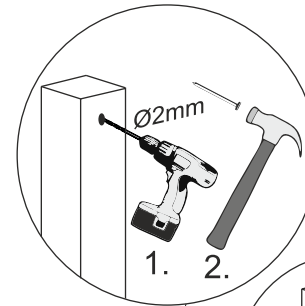





3.

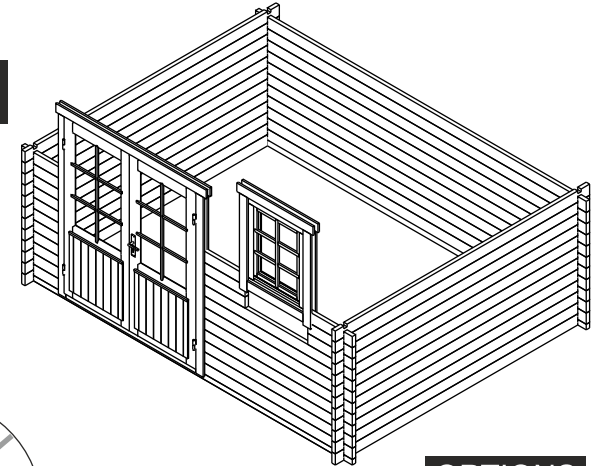

OPTIONS

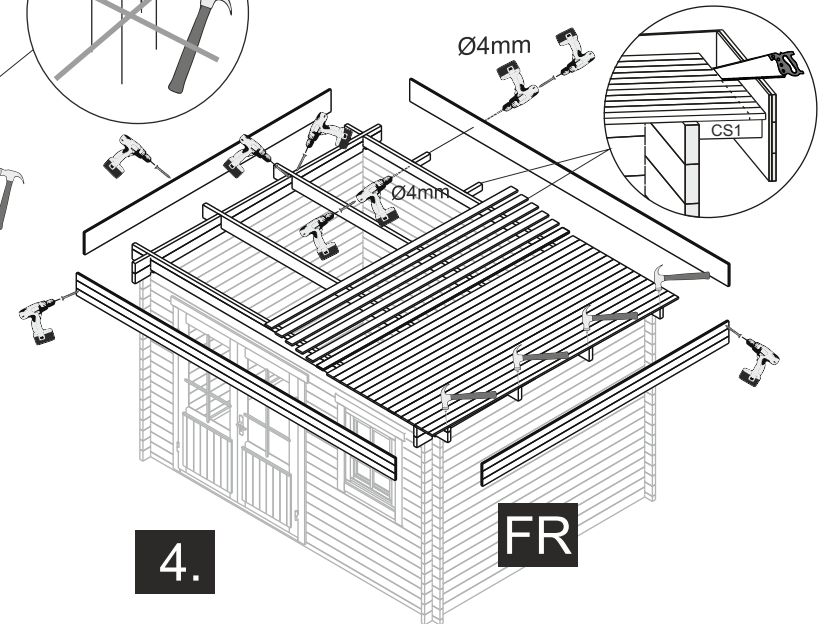

The guide is illustrative. This guide is not project specification.
Der Leitfaden ist illustrativ. Dieser Leitfaden ist keine Projektspezifikation.
De gids is illustratief. Deze gids is geen projectspecificatie.

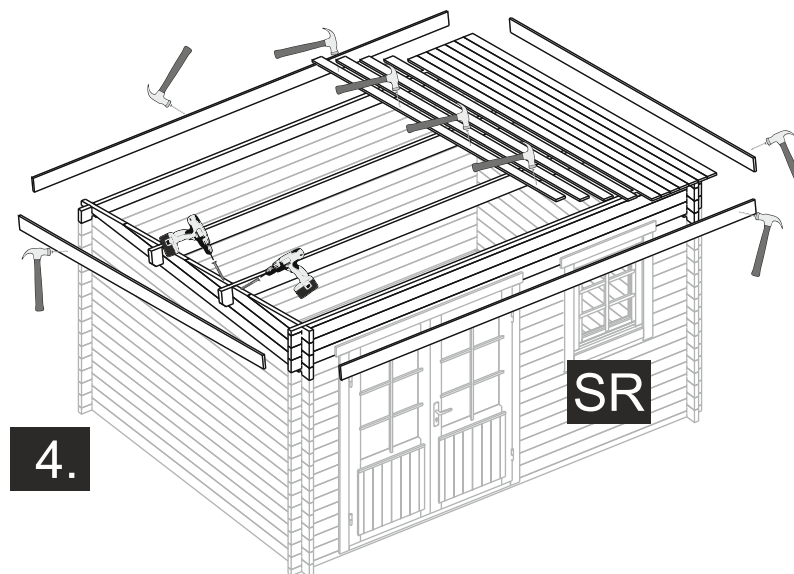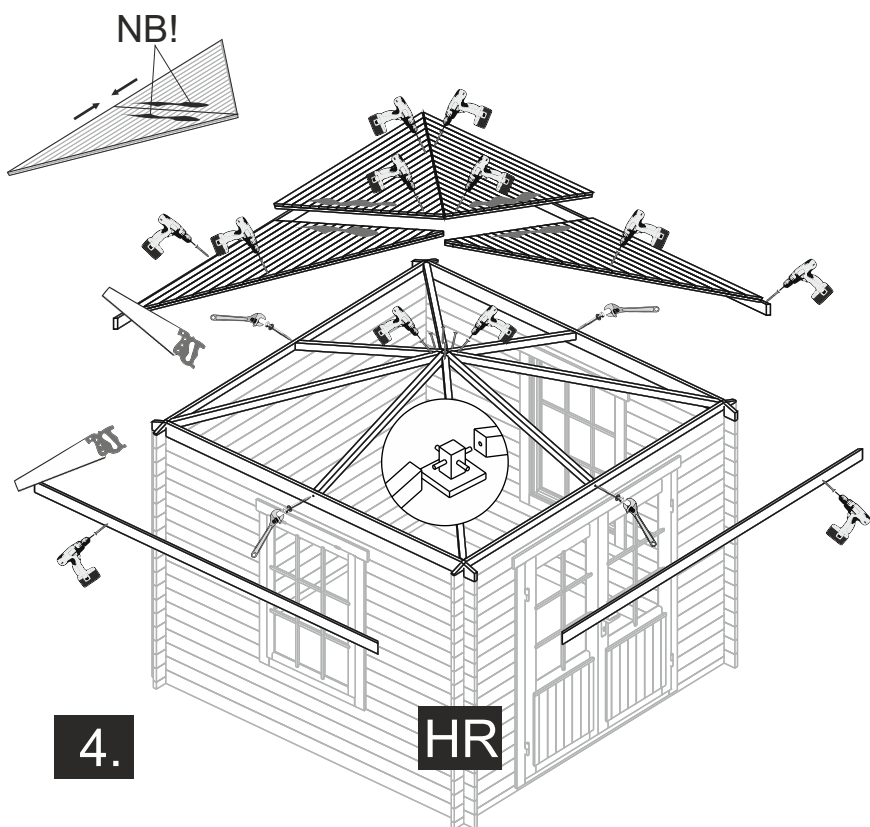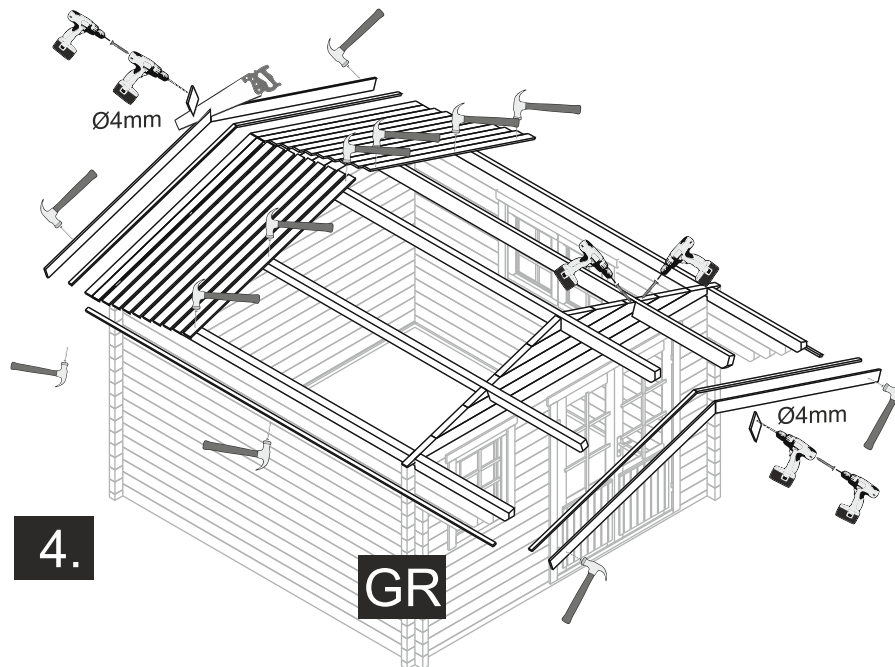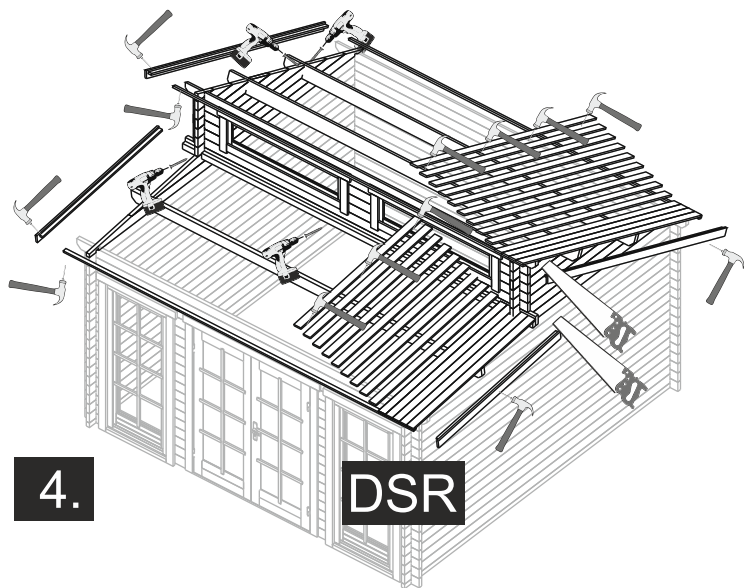

OPTIONS

