


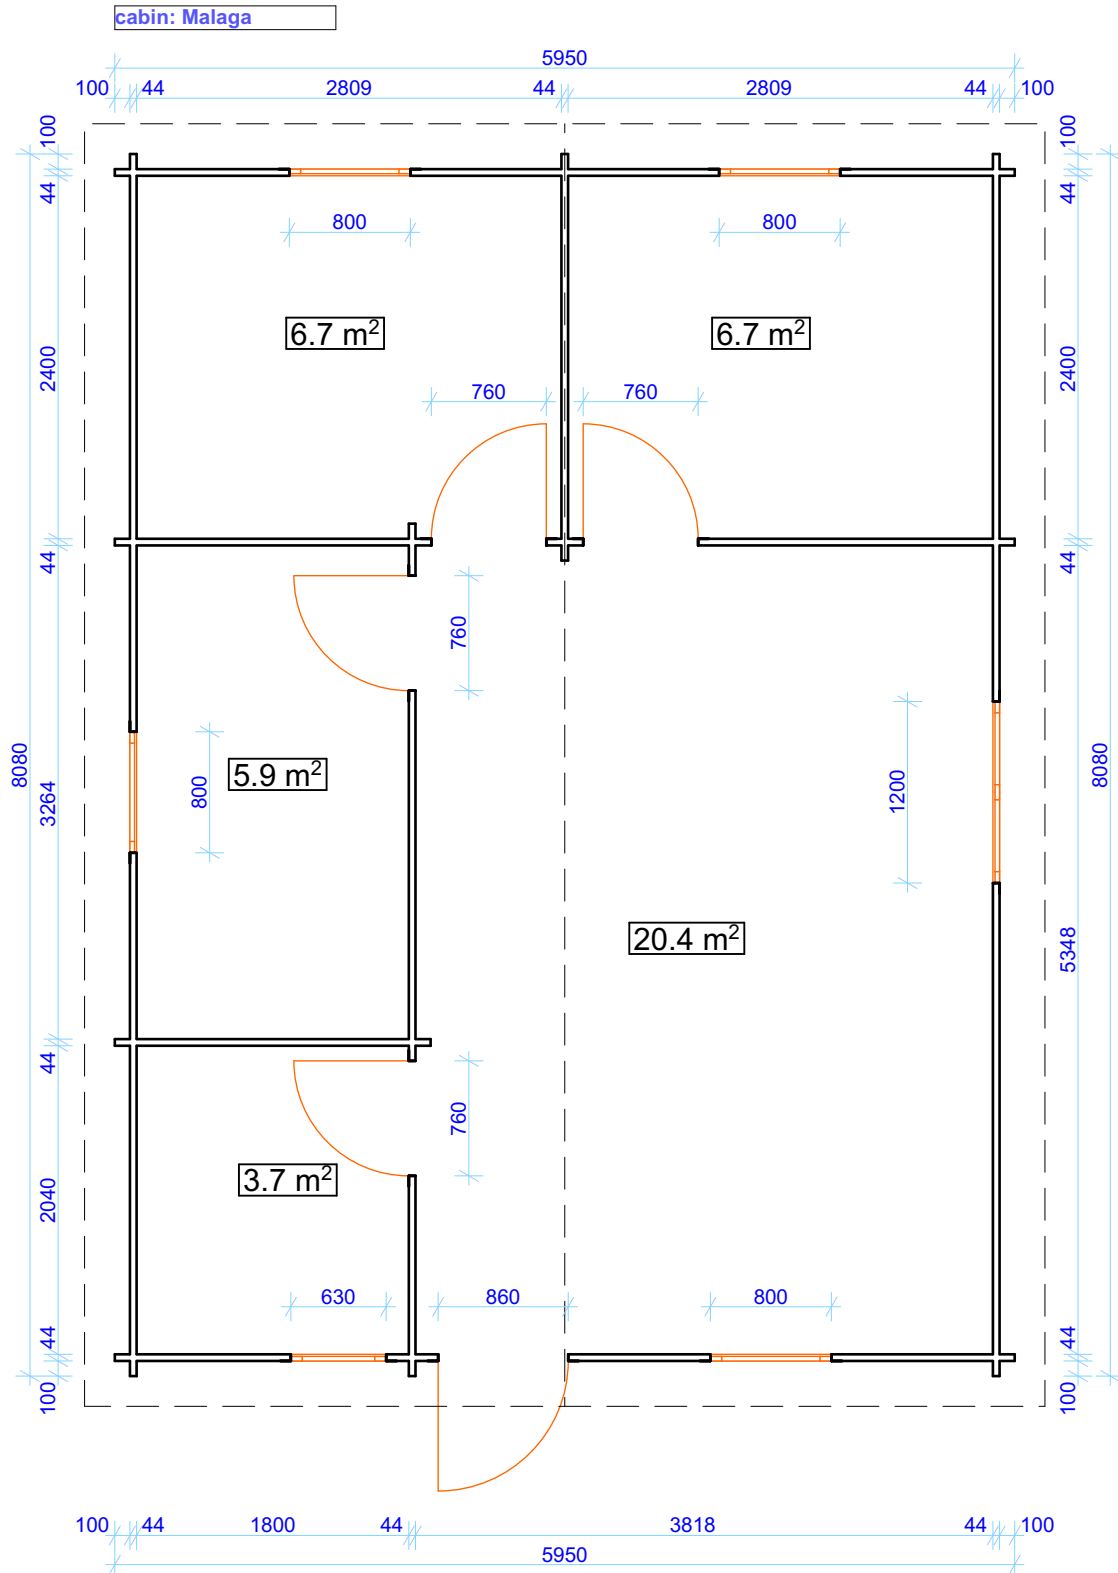

Size (m) 8,08 x 5,95
 Lower Wall Height 2160 mm
 Ridge Height 3170 mm
 Wall log 44 mm

	id	size (h x w)	Pcs
Doors	DGD-1	2050 x 860 mm	1
	D1(Solid panel)	1950 x 760 mm	4
Windows	DGW-1A	630 x 630 mm	1
	DGW-1B	900 x 800 mm	4
	DGW-2A	900 x 1200 mm	1