
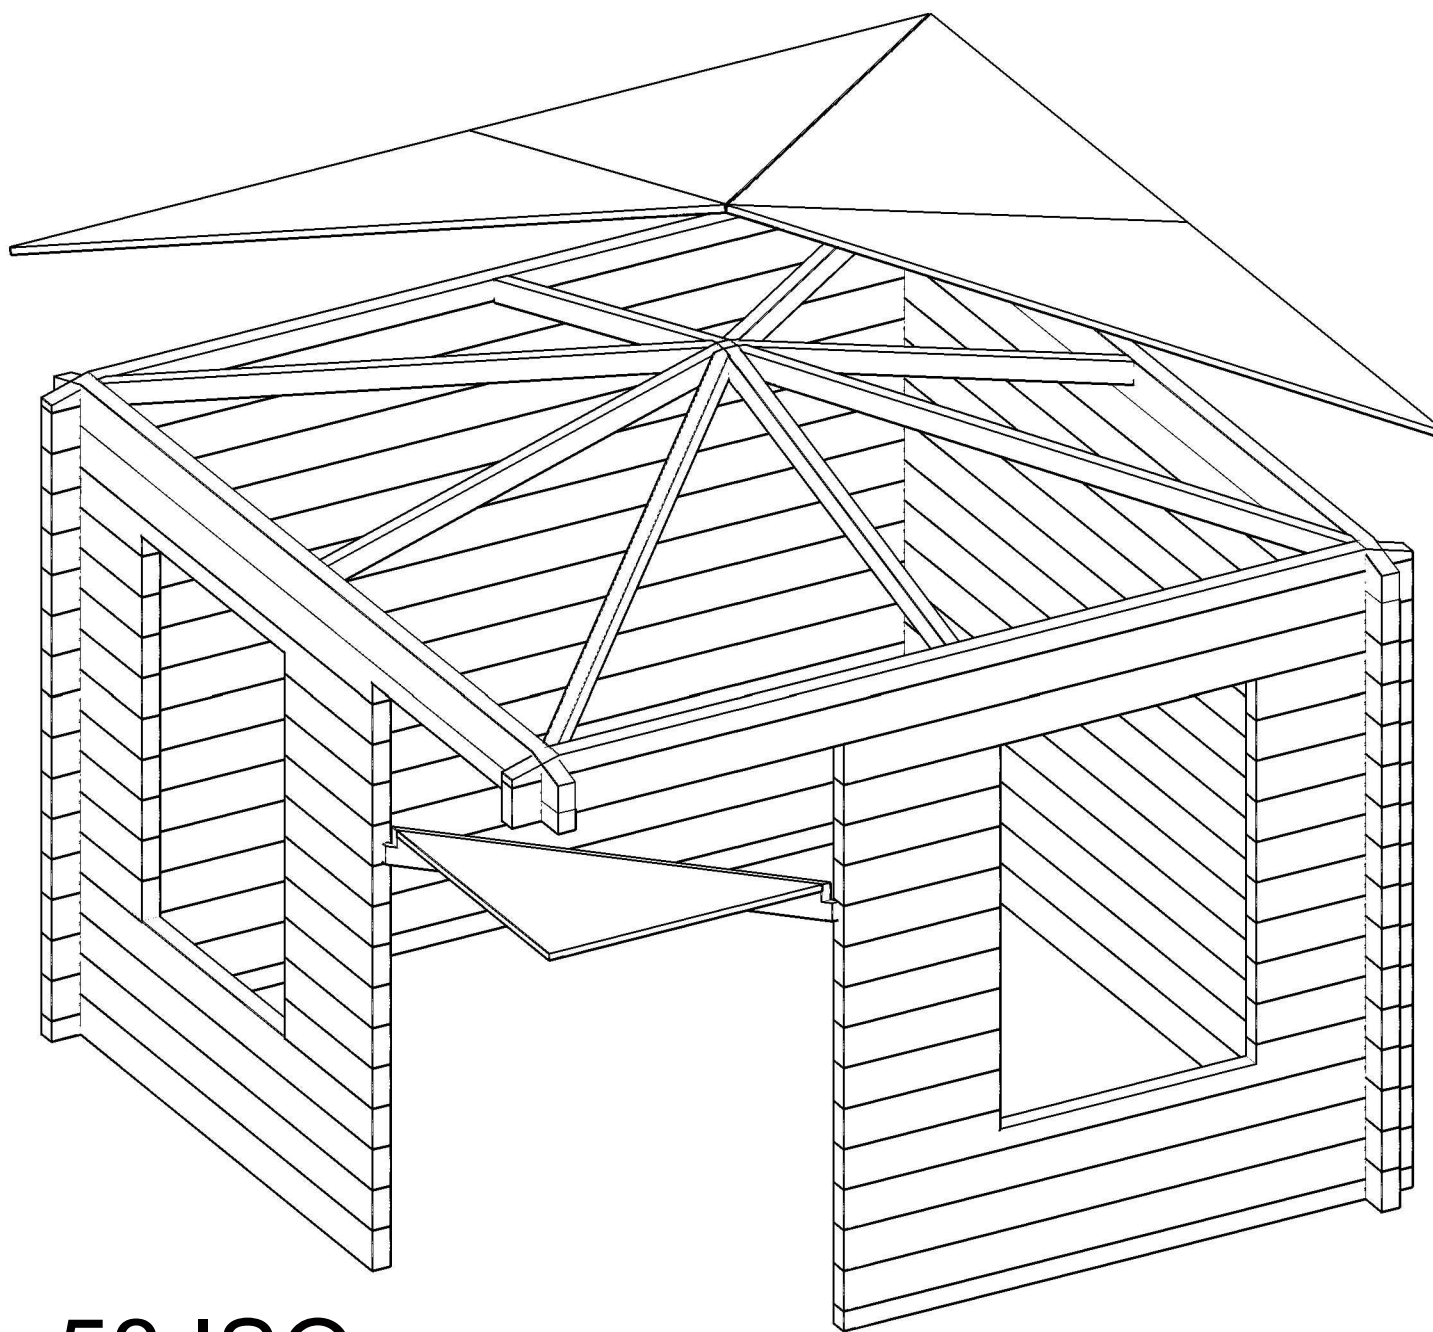
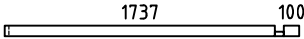
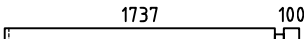
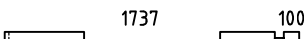
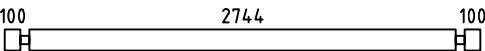
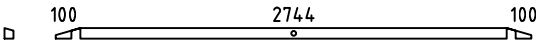
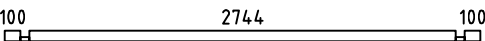
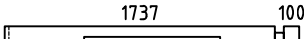
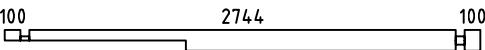
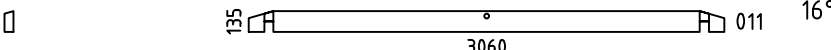
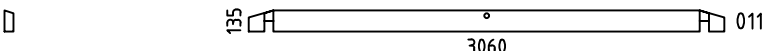
 
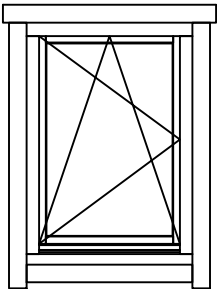
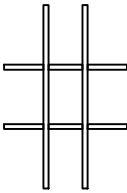
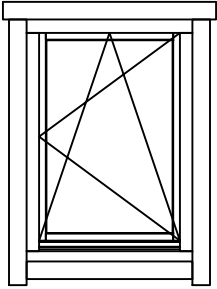
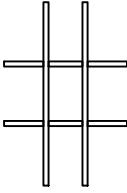
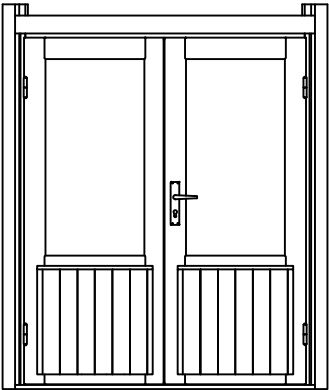
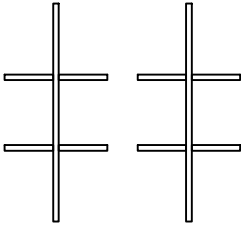
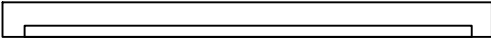
 
 
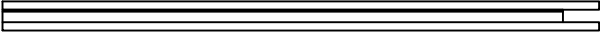
 


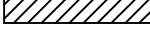


Riina58 ISO


Pos	Specification-Spezifikation-Specificatie	St.	Profile (mm)	Length (mm)
001		1	58x68	1895
002		8	58x135	1895
003		1	58x135	1895
004		18	58x135	510
005		18	58x135	510
006		31	58x135	3060
007		2	58x68	3060
008		1	58x68	3060
009		1	58x135	1895
010		1	58x135	3060
WA-1		1		
WB-1		1		
SR2	RAFTER-DACHSPARREN-DAKSPAR 	4	44x70	1964
SR1	RAFTER-DACHSPARREN-DAKSPAR 	4	44x70	1424
L-1	Eave Board-Traufbret-Dakranden board 95 	4	18x95	3250
DE1	Roof Panel-Dach Elemente-Dakpanelen 	4+4	1620x1560	
PE1	Ceiling Element-Deckenelement-Plafond Element 2 	1	876x1239	
	Double Door Set ISO-Doppeltür Satz-Dubbele Deur Set 	1		
	Nail-Nagel-Spijker 1.2x20 	30	1.2x20	
N1	Ridge piece-Firstelement-Nokstuk 	1		
	Screw-Schraube-Schroef 4x60 	80		
	Window Handle Set-Fenstergriff Satz-Raamgreep Set 	2		
HS1	Wood Bolt set-Holzschraubesatz-Hout Bout 8x120 	4		
Kood	Materjal	File	Riina58 ISO.dwg	Leht 1/2

Pos	Specification-Spezifikation-Specificatie		St.	Profile (mm)	Length (mm)
W9DK 86 5x122. 5 ISO L	WINDOW 865x1225 ISO  Window Glazing Bar Fenstersprossen Raamroeden 		1		
W9DK 86 5x122. 5 ISO R	WINDOW 865x1225 ISO  Window Glazing Bar Fenstersprossen Raamroeden 		1		
DD6P 141 5x184	DOOR 1415x1840 ISO  Door Glazing Bar Türsprossen Deuroeden 		1		
	CORNER DOOR SET				
1	Top Jamb	 	1	58x42	1415
2	Threshold	 	1	52x42	1415
3-4	Vertical Jamb	 	2	58x42	1840
5-6	Post Set		1+1	62x69	1970
7-8	Cover Slat	 	2	40x18	1810
9-10	Casting		2	18x95	1500
	Screw-Schraube-Schroef 4x60		16		
	Screw-Schraube-Schroef 5x90		16		
Kood		Materjal	File Riina58 ISO.dwg	Leht	2/2


H = 1.500 m
TOTAL: 7.08 m2

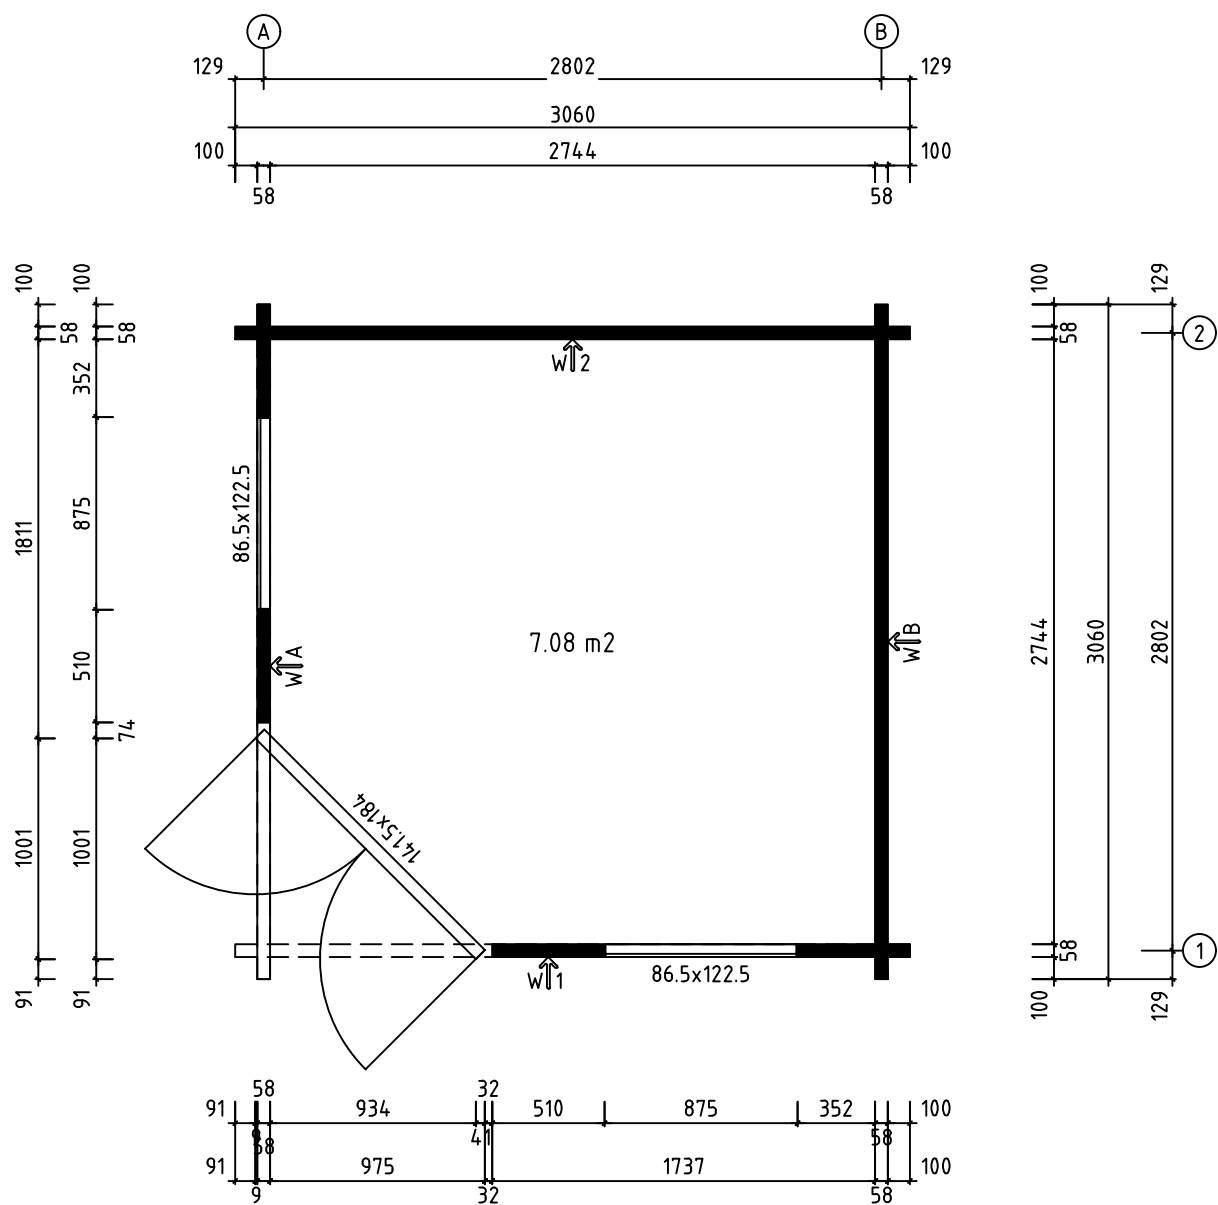

Model	Riina58 ISO	Page	PLAN
Client		Scale	1:30
Material		Date	08.11.2018
Company		File	Riina58 ISO.dwg

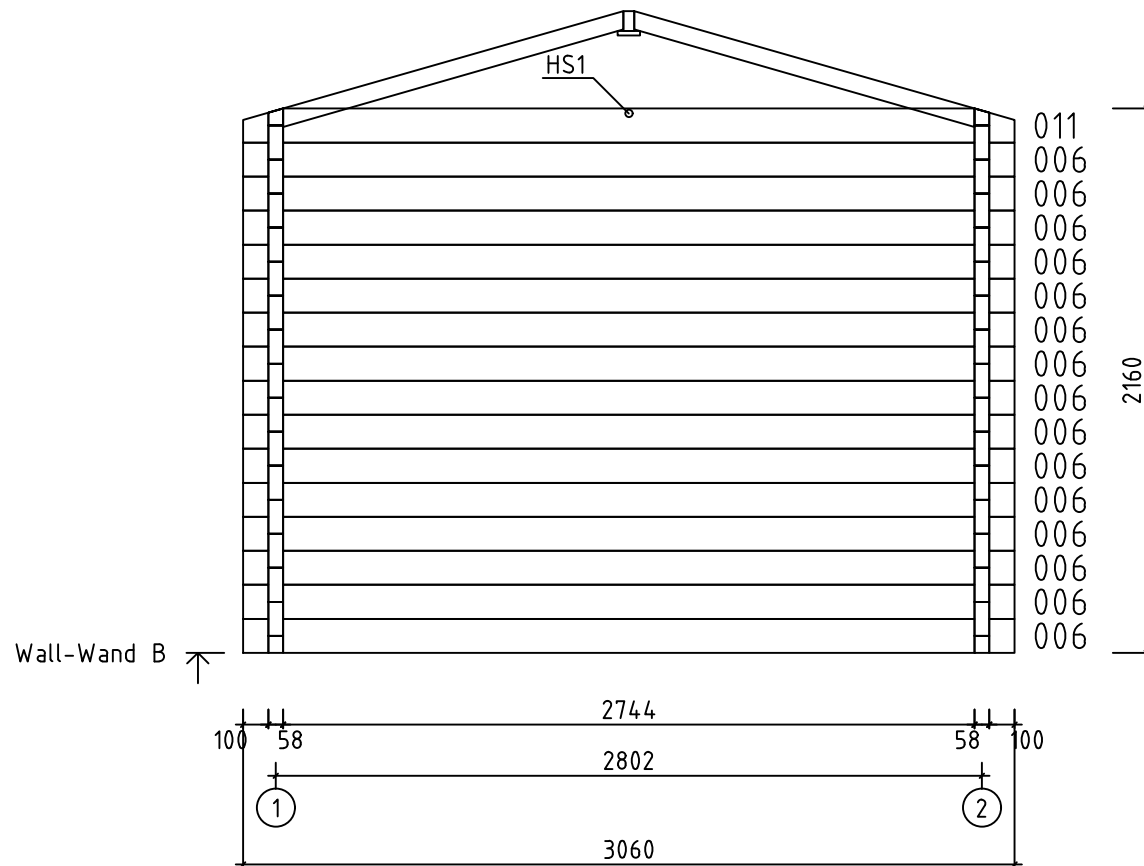

Model	Riina58 ISO	Page	3
Client		Scale	1:30
Material	5.8x13.5	Date	08.11.2018
Company		File	Riina58 ISO.dwg

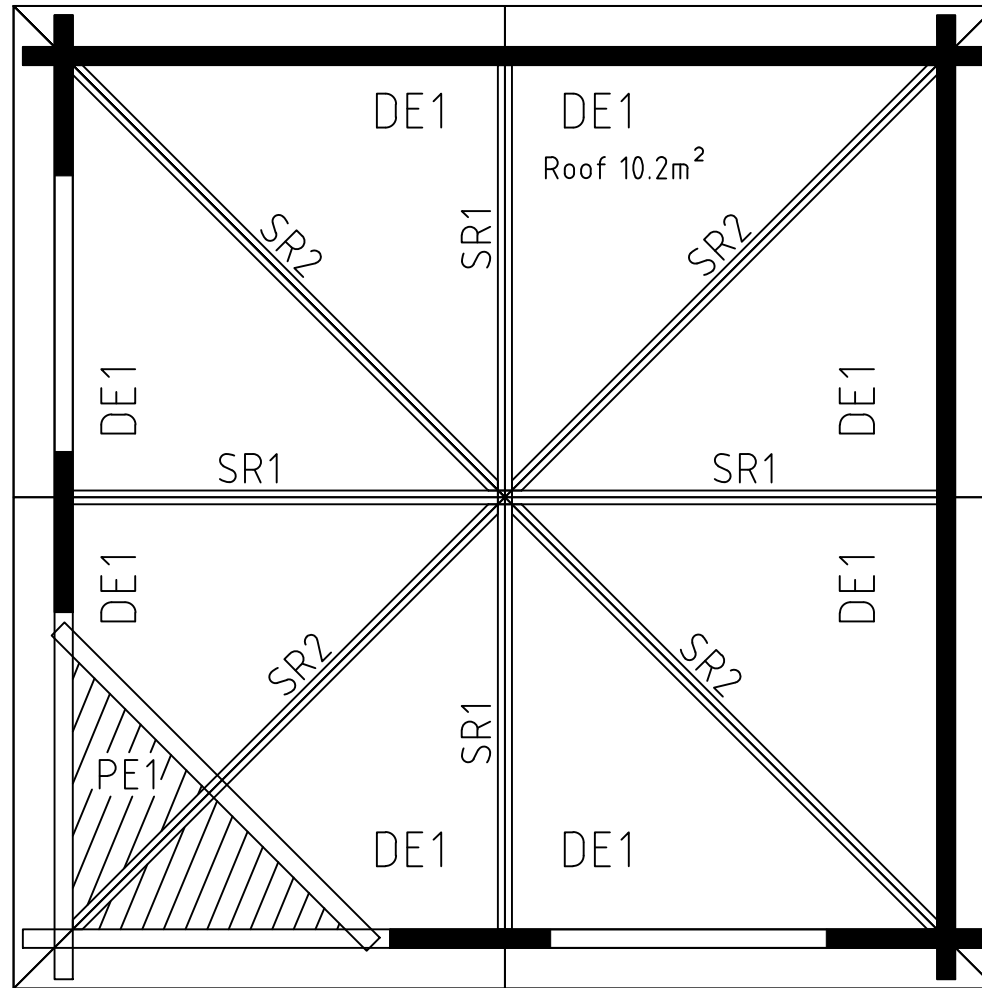

Model	Riina58 ISO	Page	ROOF
Client		Scale	1:30
Material		Date	08.11.2018
Company	File Riina58 ISO.dwg		

The guide is illustrative. This guide is not project specification.
Der Leitfaden ist illustrativ. Dieser Leitfaden ist keine Projektspezifikation.
De gids is illustratief. Deze gids is geen projectspecificatie.

