
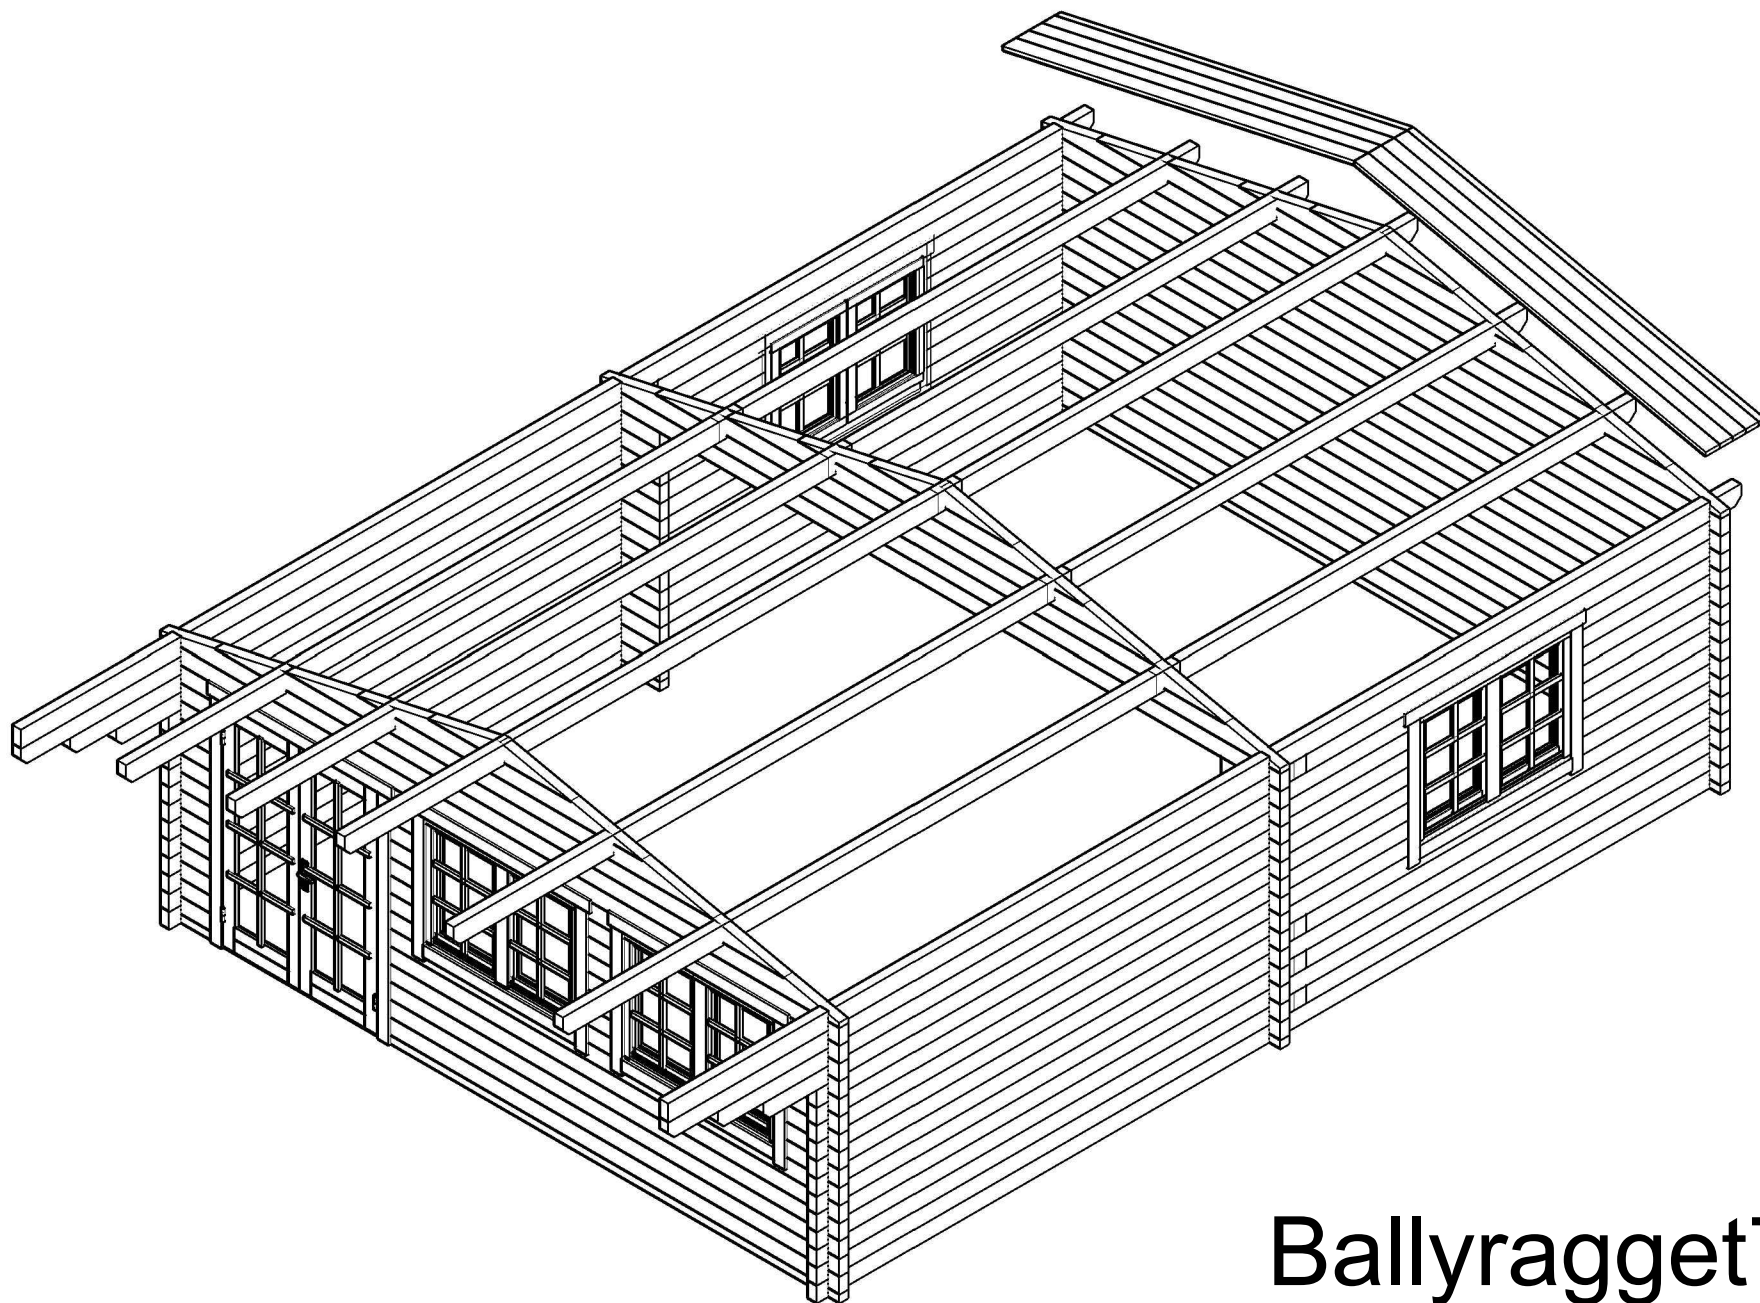
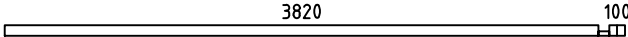
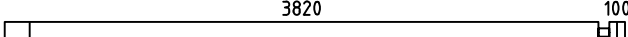
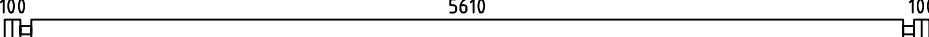
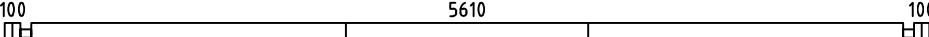
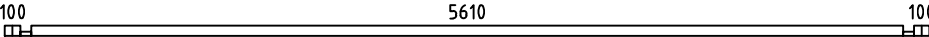
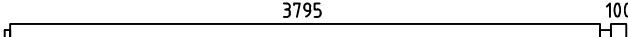
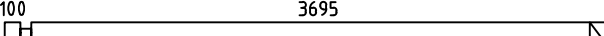
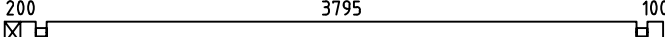
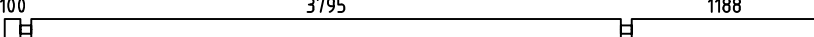
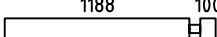
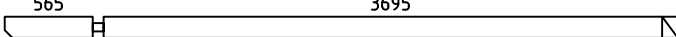
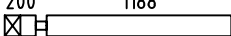
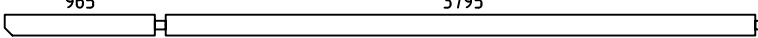
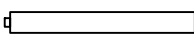
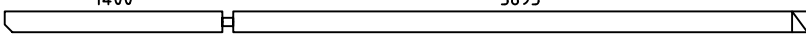
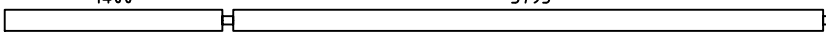
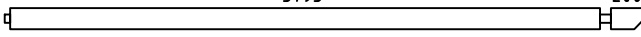
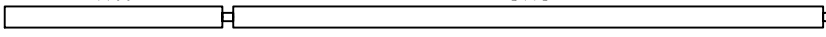
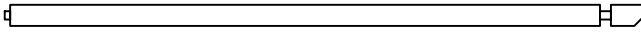
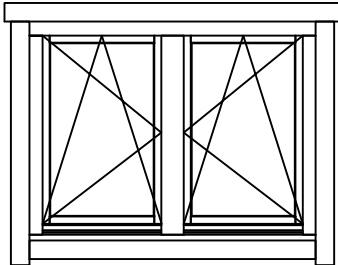


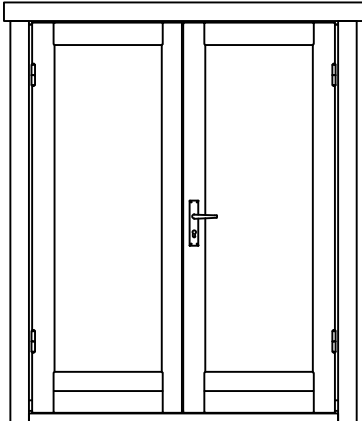


Ballyragget70


Pos	Specification-Spezifikation-Specificatie-Nomenclature-Elementi-Especificacion	Qty	Profile (mm)	Lenght (mm)
001		3	70x68	510
002		1	70x68	3990
003		50	70x135	510
004		6	70x135	3990
005		16	70x135	320
006		16	70x135	5950
012		1	70x135	5950
017		1	70x68	5950
018		12	70x135	4000
019		6	70x135	3865
020		8	70x135	4235
021		12	70x135	5223
022		16	70x135	1358
023		2	70x135	4330
024		2	70x135	1458
025		2	70x135	4865
026		2	70x135	1223
027		2	70x135	5165
028		1	70x135	5300
029		1	70x135	4100
030		1	70x135	5300
031		1	70x135	4100
Model Ballyragget70		Material		Page 1/2


Pos	Specification-Spezifikation-Specificatie-Nomenclature-Elementi-Especificacion	Qty	Profile (mm)	Lenght (mm)
W1-1		1		
W2-1		1		
W3-1		1		
PL1		4	70x144	5435
PL3		1	70x144	5435
PL2		4	70x144	4235
PL4		1	70x144	4235
R-1	Roof board-Dachbrett-Dakplank-Volige-Tavola tetto-Tabla de tejado	166+2	114x28	3150
GB-1	Gable board 95-Giebelblende-Gevelplank-Planche de rive-Tavola di bordo-Tabla de borde	4	18x95	4700
GB-1	Gable board 120-Giebelblende-Gevelplank-Planche de rive-Tavola di bordo-Tabla de borde	4	18x120	3190
RL-1	Roofing lath 2000-Giebelbelleiste-Gevellijst-Latte de rive-Listello di bordo-Listones de borde	18	18x40	36 rmt
SB1	Steel bar-Stahlstange-Stalen staaf-Barre d'acier-Barra di acciaio-Barra acero	2	Ø14	1010
SB2	Steel bar-Stahlstange-Stalen staaf-Barre d'acier-Barra di acciaio-Barra acero	1	Ø14	810
TRS21	Threaded rod kit M10 2-Gewindestange satz-Draadstang set-Kit de tiges filetéés-Kit barra filettata-Kit barra roscada	6	M10	2260
TRS1	Threaded rod kit M10-Gewindestange satz-Draadstang set-Kit de tiges filetéés-Kit barra filettata-Kit barra roscada	2	M10	710
D	Diamond	2		
Model Ballyragget70		Material	Page 2/2	

Pos	Specification-Spezifikation-Specificatie-Nomenclature-Elementi-Especificacion	Qty	Profile (mm)	Lenght (mm)
	Double door kit ISO-Doppeltür satz-Dubbele deur set-Kit double porte-Kit porta-Kit para puerta 	1		
	Window handle set-Fenstergriff-Raamgreep-Ferrure de fenêtre-Ferramenta finestra-Manilla ventana 	8		
	WINDOW 1400x1035 DW06DK 140x103.5 ISO 	4		
	DOOR 1440x1900 DD08 144x190 ISO 	1		
Model Ballyragget70		Material		Page 1/1

H = 1.700 m
TOTAL: 42.58 m2

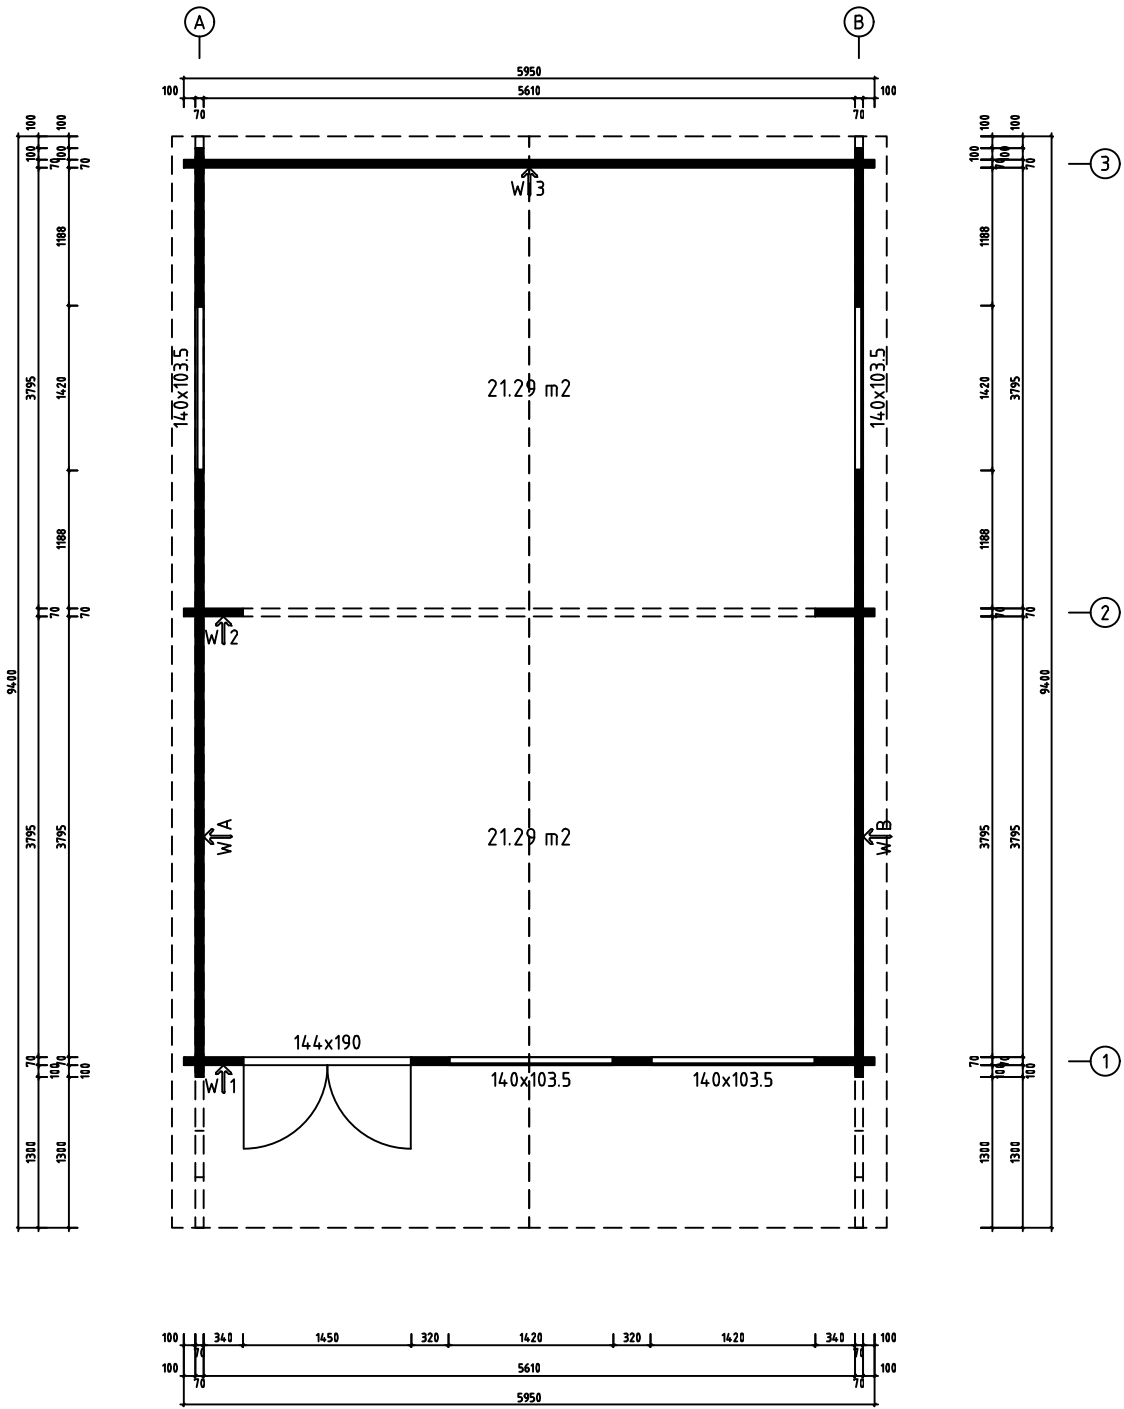


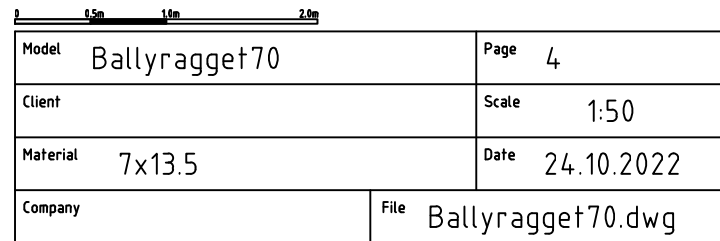

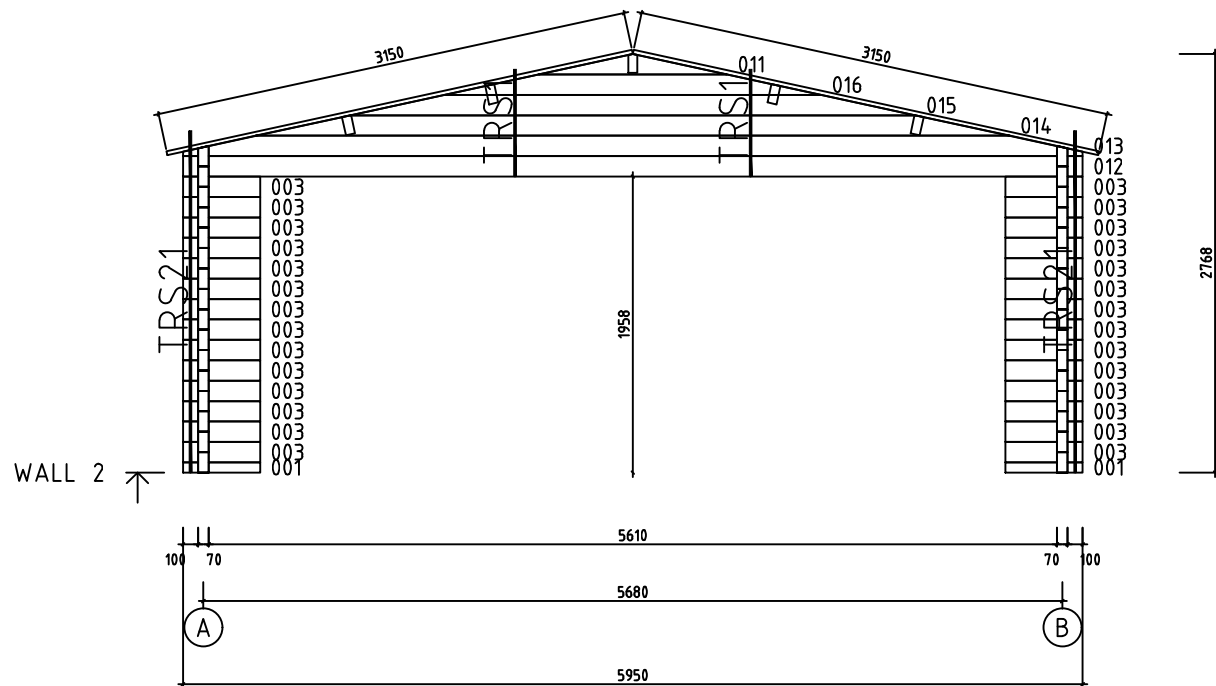


0 0.5m 1.0m 2.0m

Model	Ballyragget70	Page	5
Client		Scale	1:50
Material	7x13.5	Date	24.10.2022
Company		File	Ballyragget70.dwg

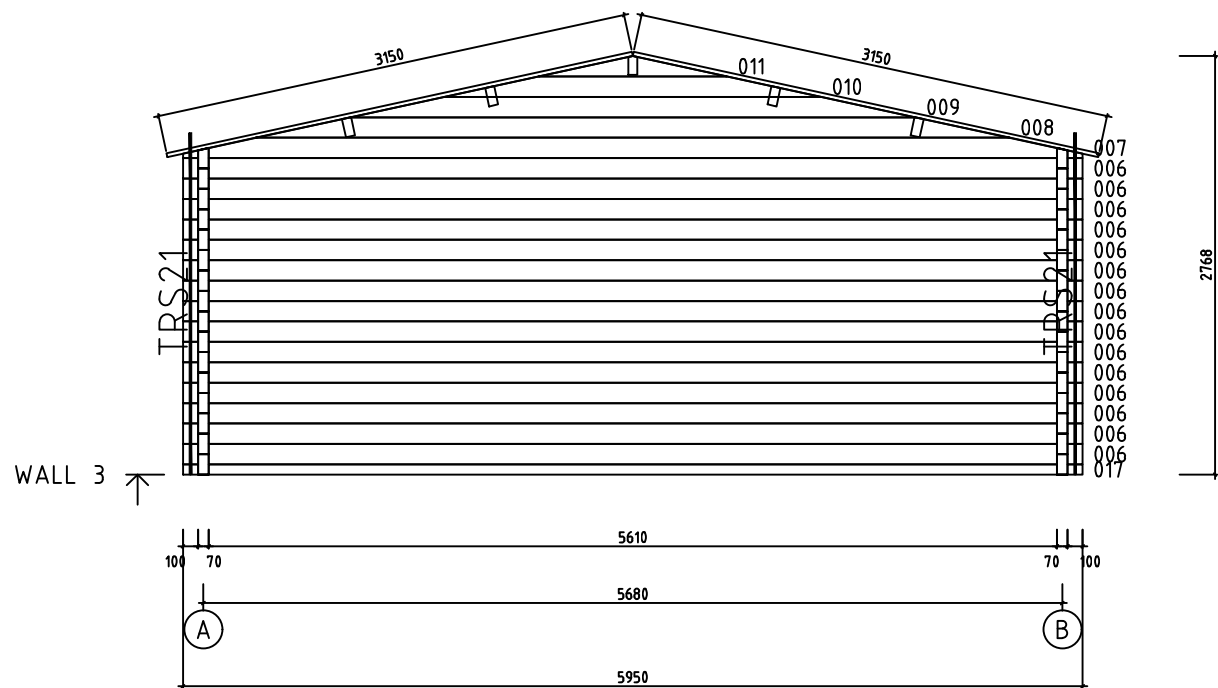


0 0.5m 1.0m 2.0m

Model	Ballyragget70	Page	6
Client		Scale	1:50
Material	7x13.5	Date	24.10.2022
Company		File	Ballyragget70.dwg

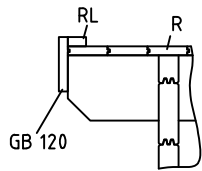


WALL A ↑

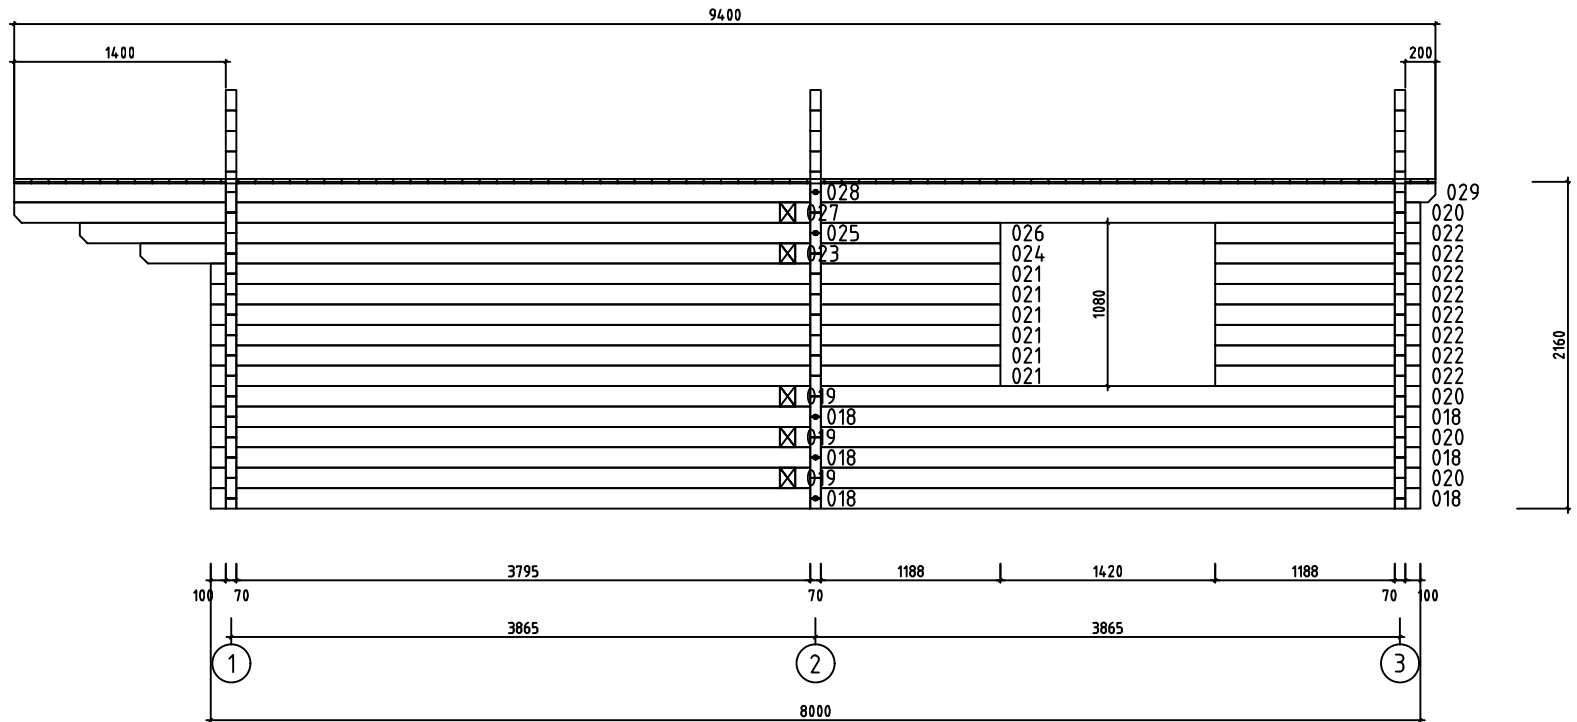

0 0.5m 1.0m 2.0m


Model	Ballyragget70	Page	2
Client		Scale	1:50
Material	7x13.5	Date	24.10.2022
Company		File	Ballyragget70.dwg

WALL B ↑




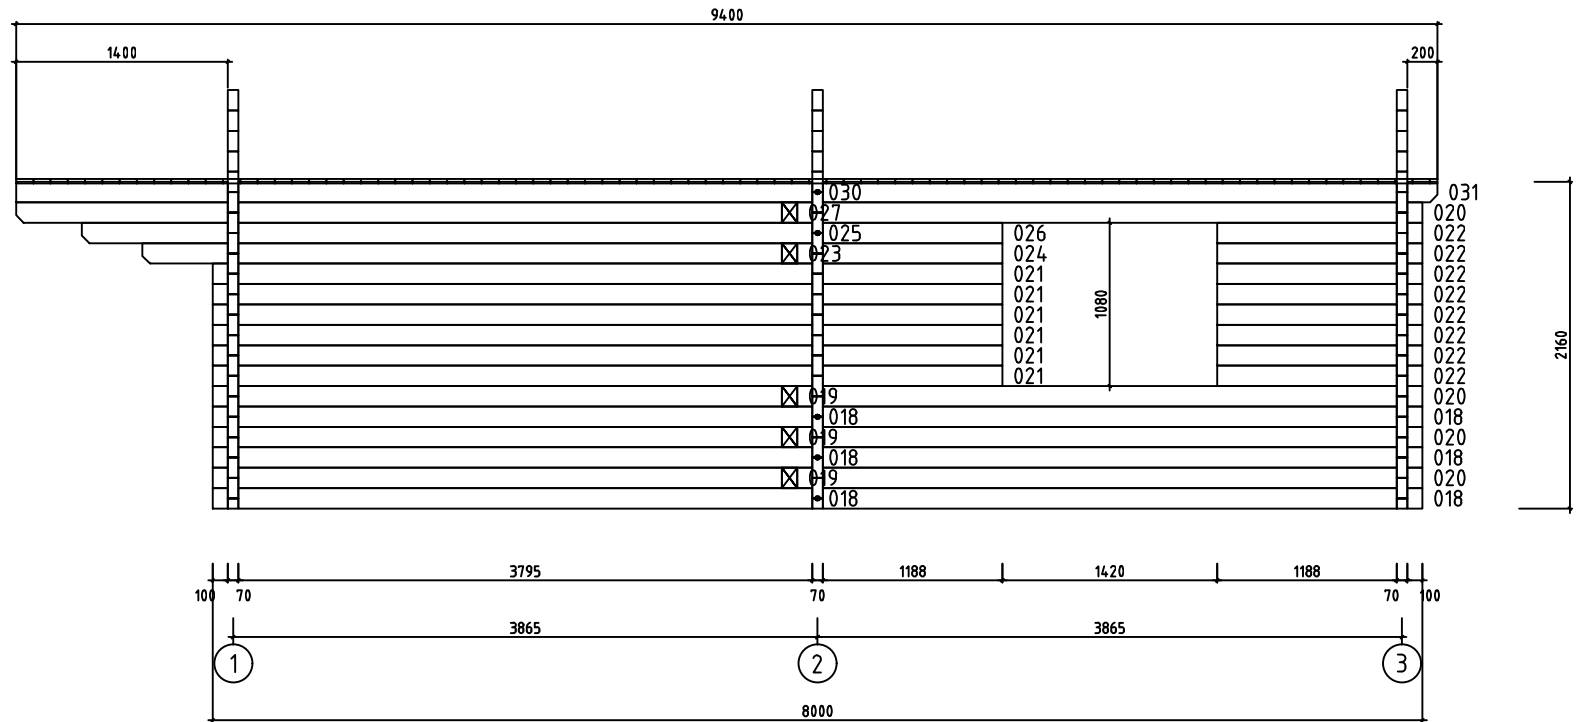


0 0.5m 1.0m 2.0m

Model	Ballyragget70	Page	3
Client		Scale	1:50
Material	7x13.5	Date	24.10.2022
Company		File	Ballyragget70.dwg

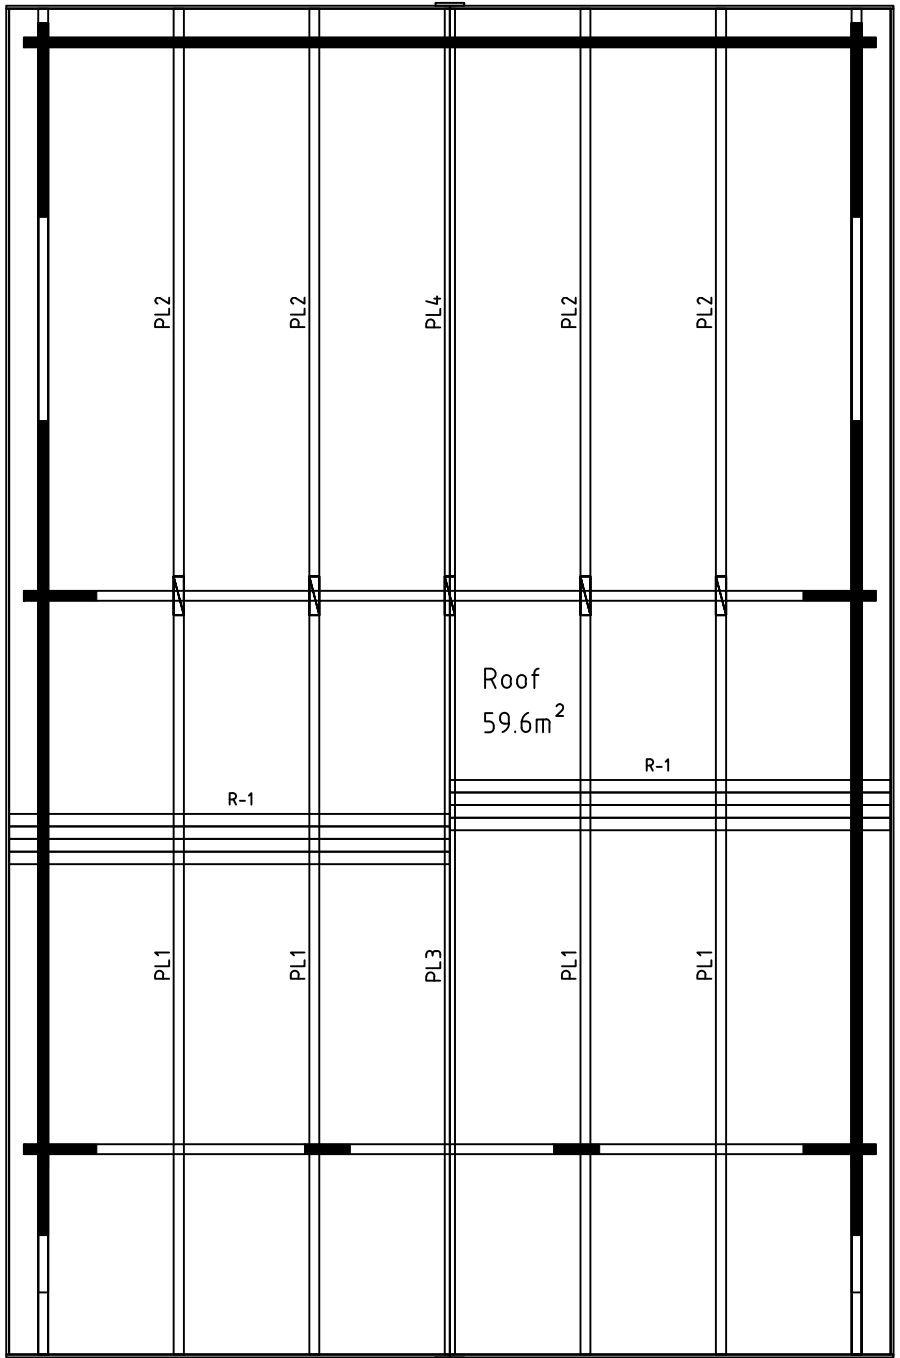

Model	Ballyragget70	Page	ROOF
Client		Scale	1:50
Material	70x135	Date	24.10.2022
Company		File	Ballyragget70.dwg

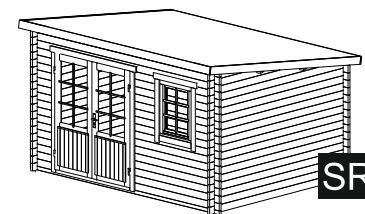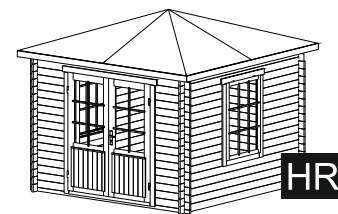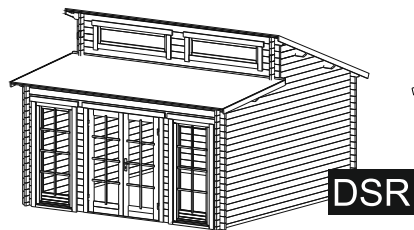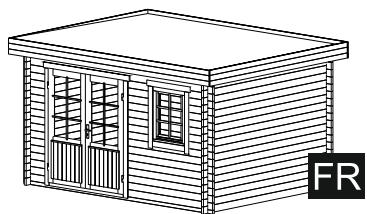



FR

DSR

GR


HR

SR

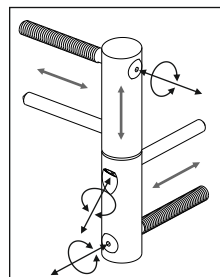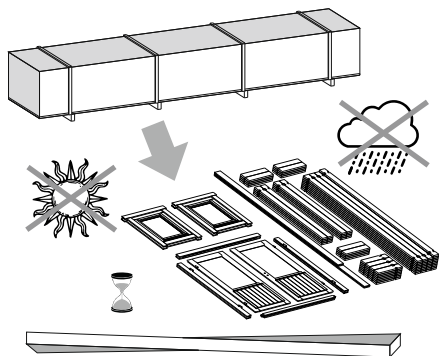



ADJUSTABLE HINGES

3.

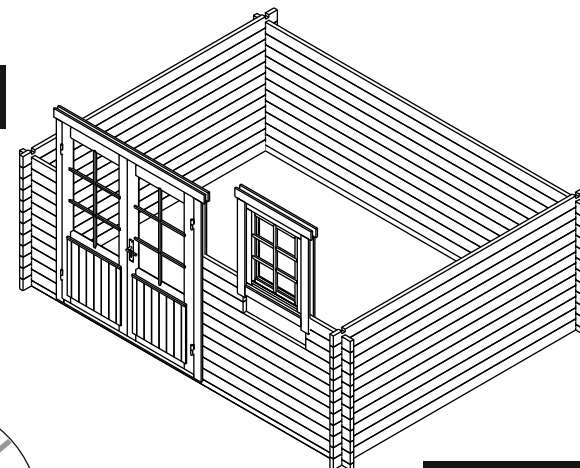


OPTIONS

1.

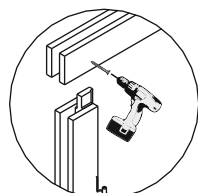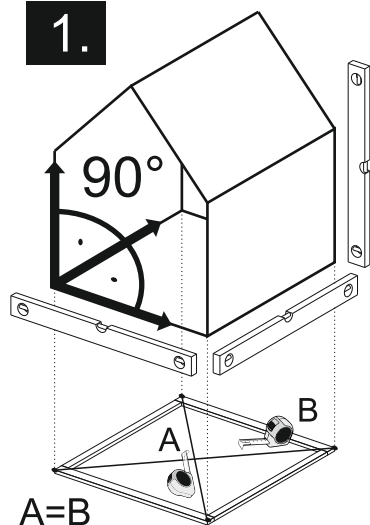

TYPE- B
4x60


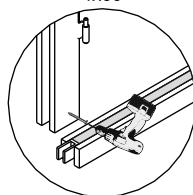


TYPE- A
5x70


NB!

OPTIONS

4.



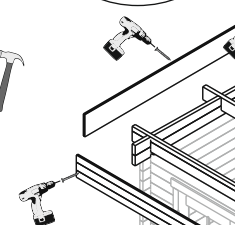
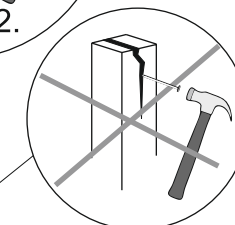


Ø4mm

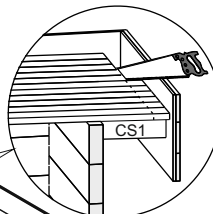

FR

The guide is illustrative. This guide is not project specification.
Der Leitfaden ist illustrativ. Dieser Leitfaden ist keine Projektspezifikation.
De gids is illustratief. Deze gids is geen projectspecificatie.

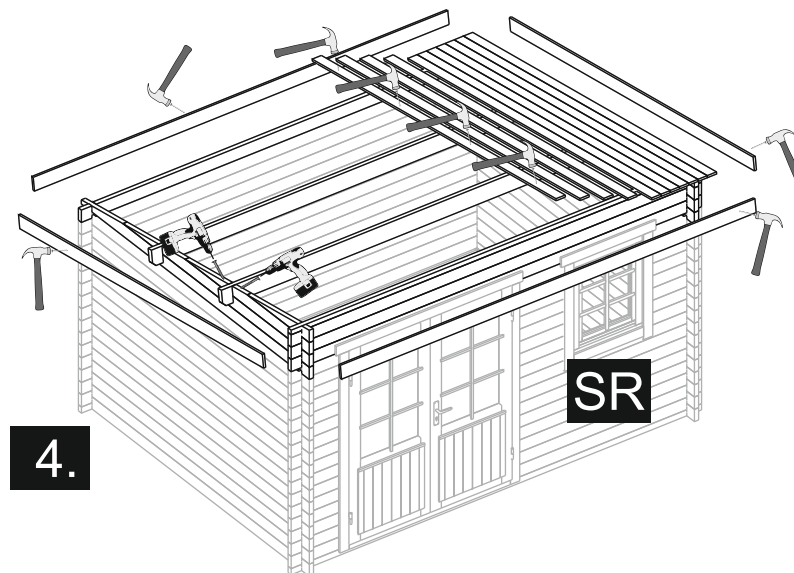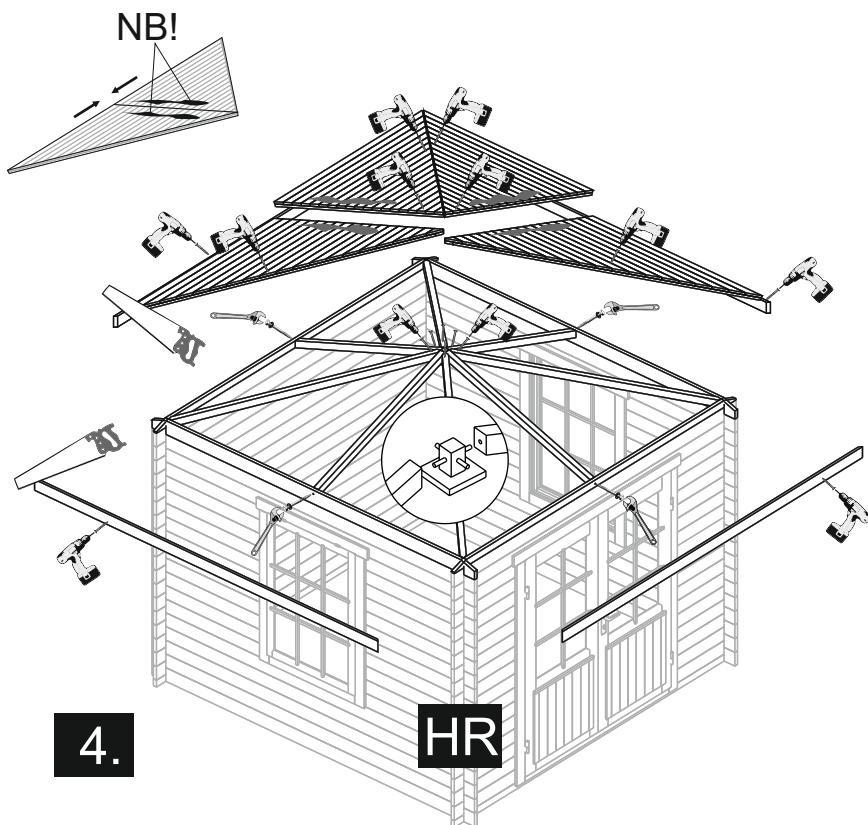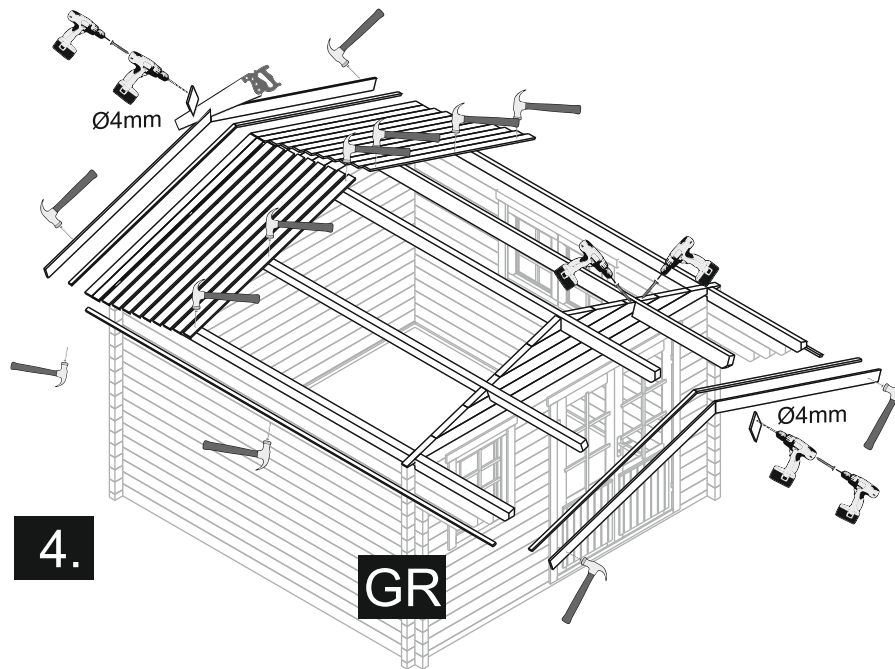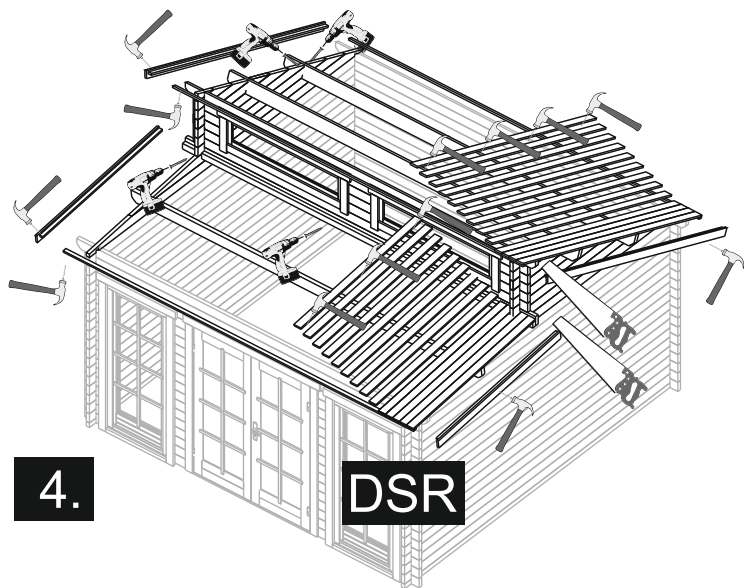

OPTIONS

