
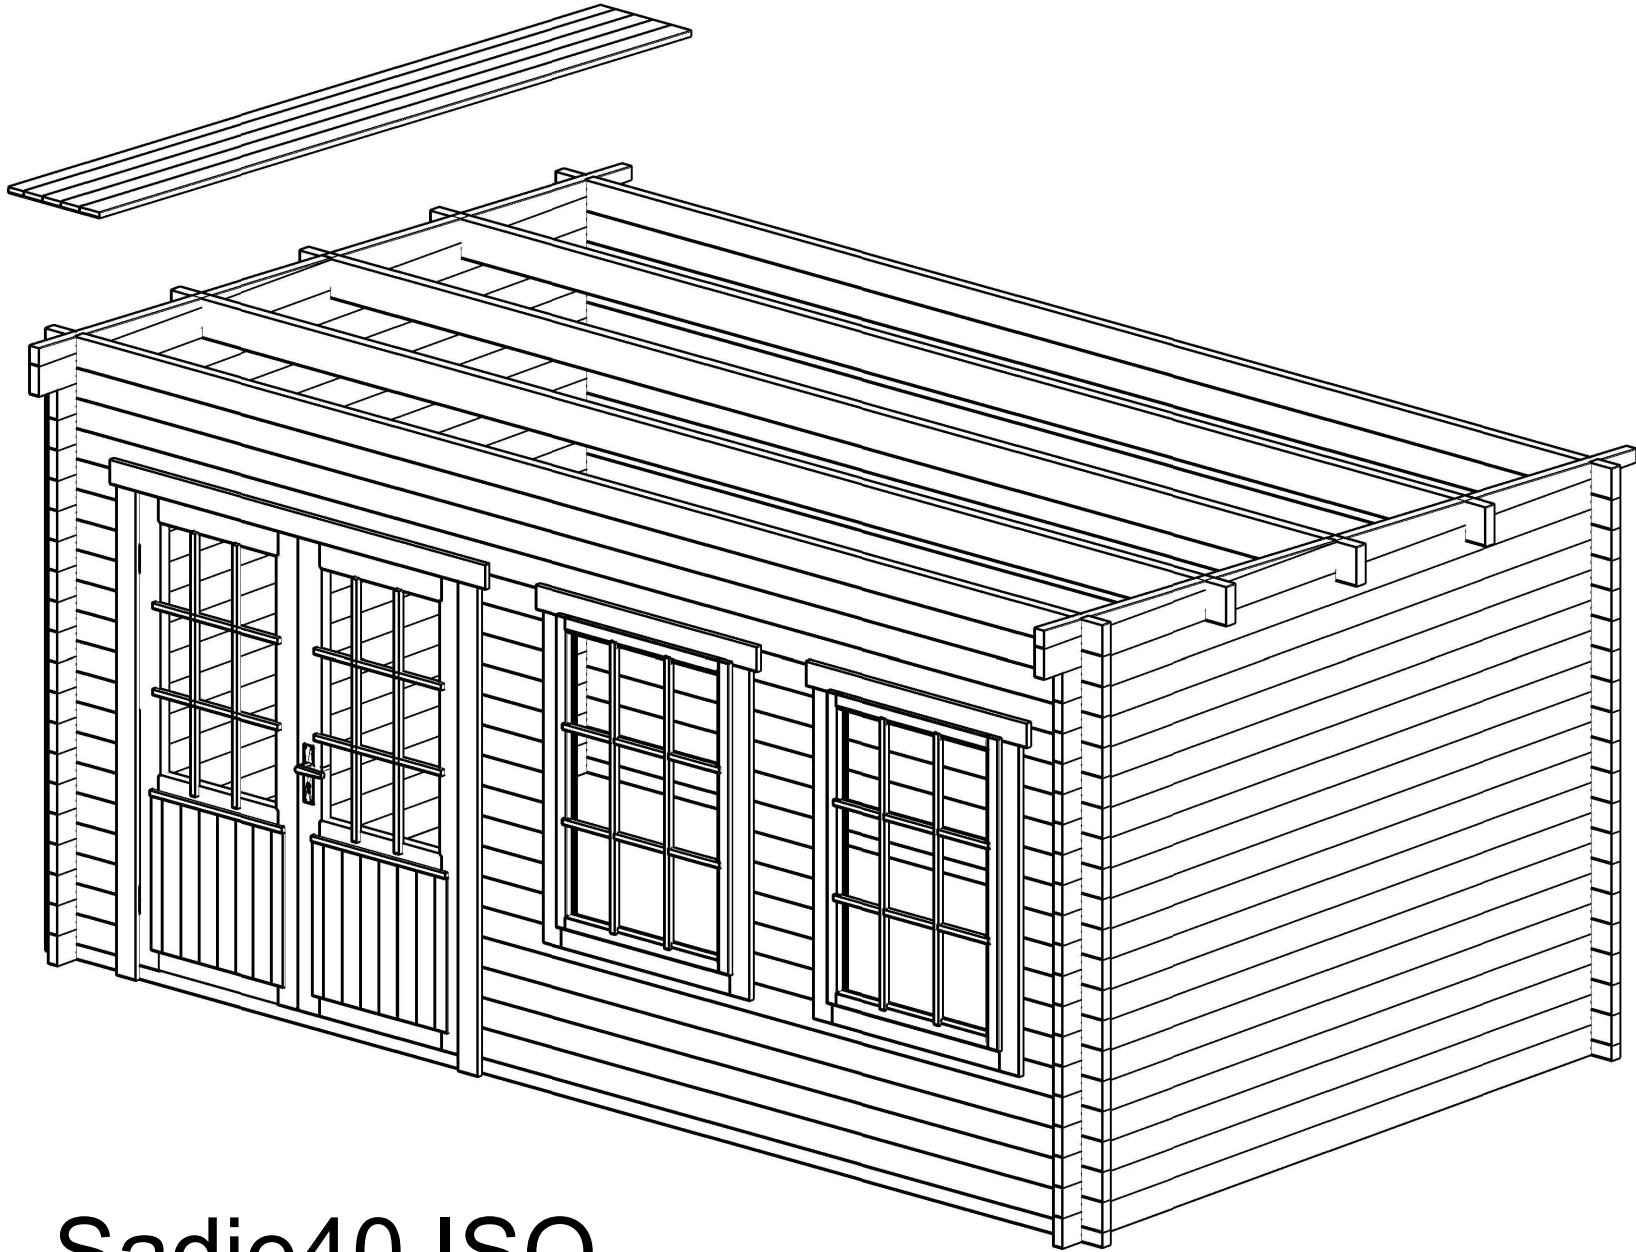
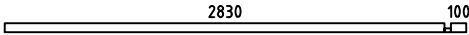
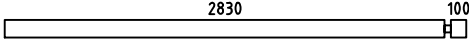
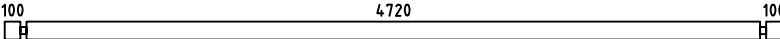
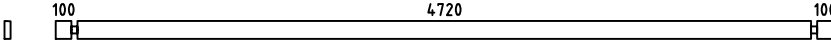
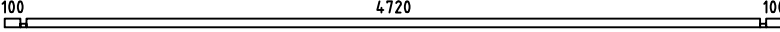
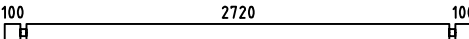
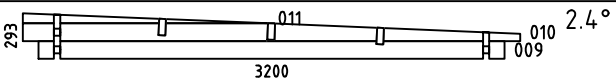
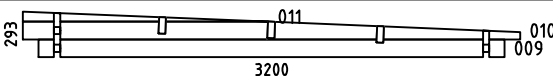
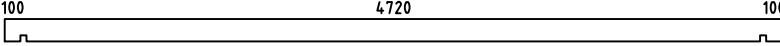
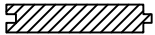
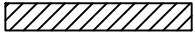
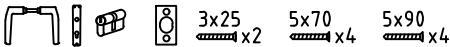
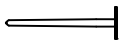
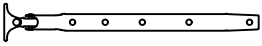
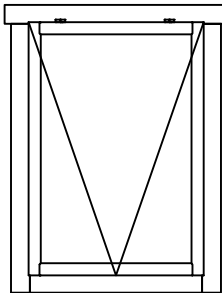
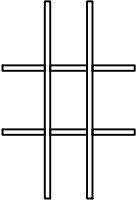
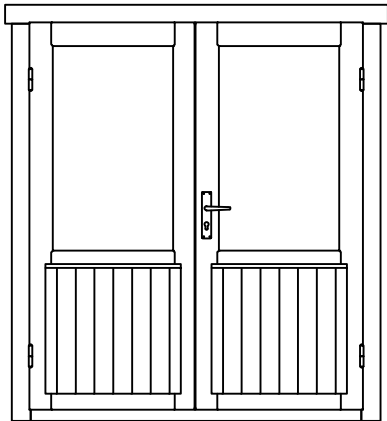


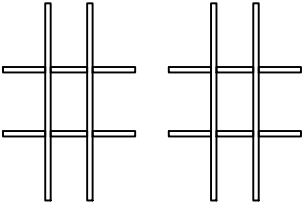


Sadie40 ISO


Pos	Specification-Spezifikation-Specificatie	St.	Profile (mm)	Length (mm)
001		1	40x57	410
002		1	40x57	2970
003		27	40x114	410
004		5	40x114	2970
005		22	40x114	410
006		21	40x114	5000
007		2	40x114	5000
008		1	40x57	5000
009		36	40x114	3000
WA-1		1		
WB-1		1		
PR1		3	44x144	5000
DP-1	Roof board-Dachbrett-Dakplank 	57+1	88x18	3200
L-1	Eave Board-Traufenblende-Afdeklank 	2	18x120	5000
L-2	Facia Board-Giebelblende-Gevelplank 	2	18x120	3240
	Double Door Set ISO-Doppeltür Satz-Dubbele Deur Set 	1		
	Nail-Nagel-Spijker 1.6x30 	40	1.6x30	
WS1	Window Stay-Fensterfeststelle 	2		
W9N 86 .5X122 .5 ISO	WINDOW 865x1225 ISO  Window Glazing Bar Fenstersprossen Raamroeden 	2		
Kood	Materjal	File	Sadie40 ISO.dwg	Leht 1/2

Pos	Specification-Spezifikation-Specificatie	St.	Profile (mm)	Length (mm)
DD06-9 160x1 85 ISO	DOOR 1600x1850 ISO  Door Glazing Bar Türsprossen Deurroeden 	1		
Kood		Materjal		File Sadie40 ISO.dwg
				Leht 2/2


H = 1.500 m
TOTAL: 12.84 m2

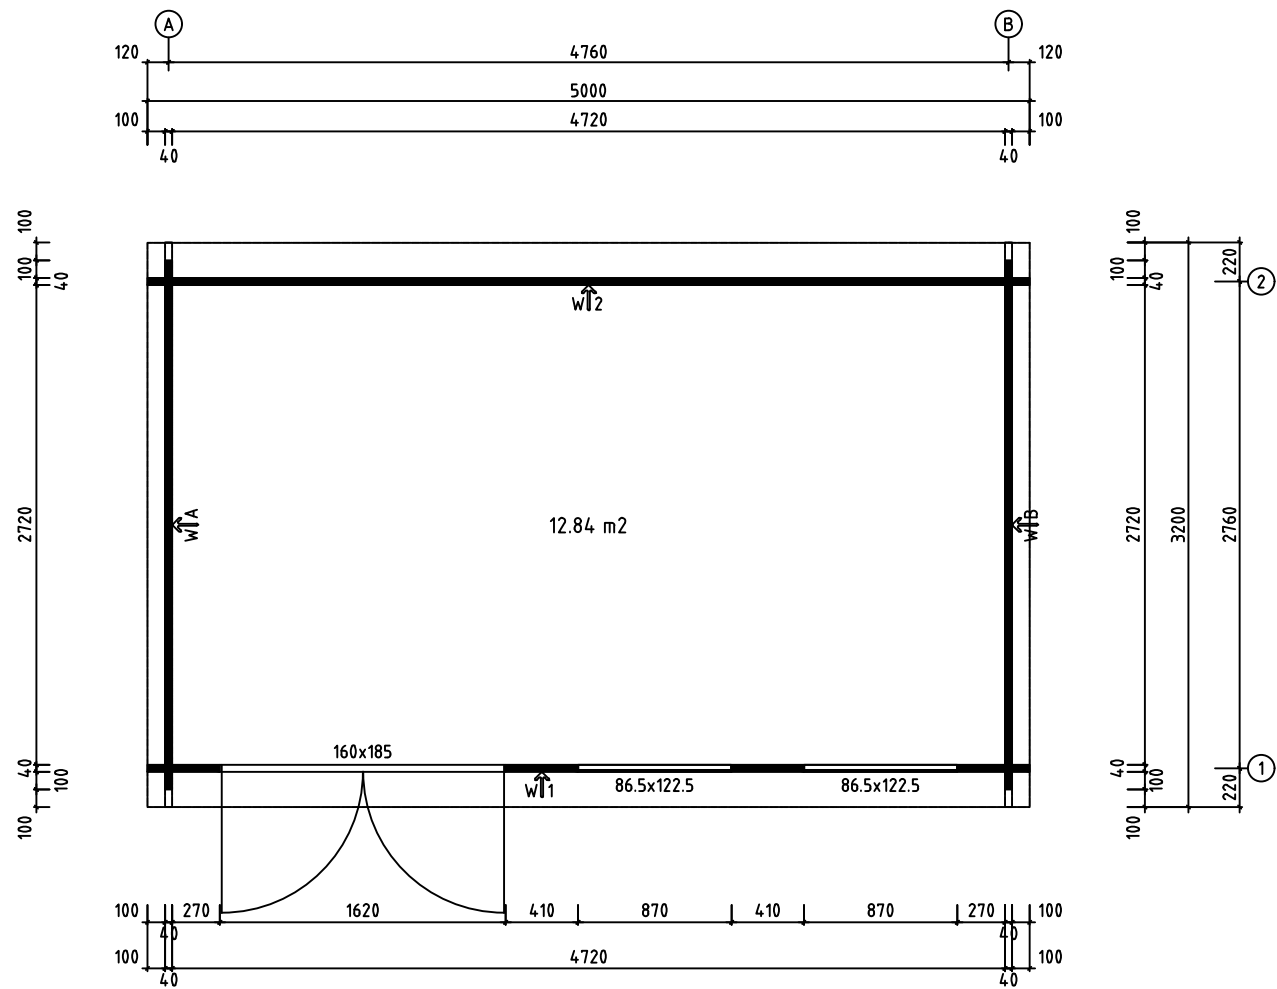



Model	Sadie40 ISO	Page	PLAN
Client		Scale	1:30
Material	40x114	Date	15.09.2020
Company		File	Sadie40 ISO.dwg

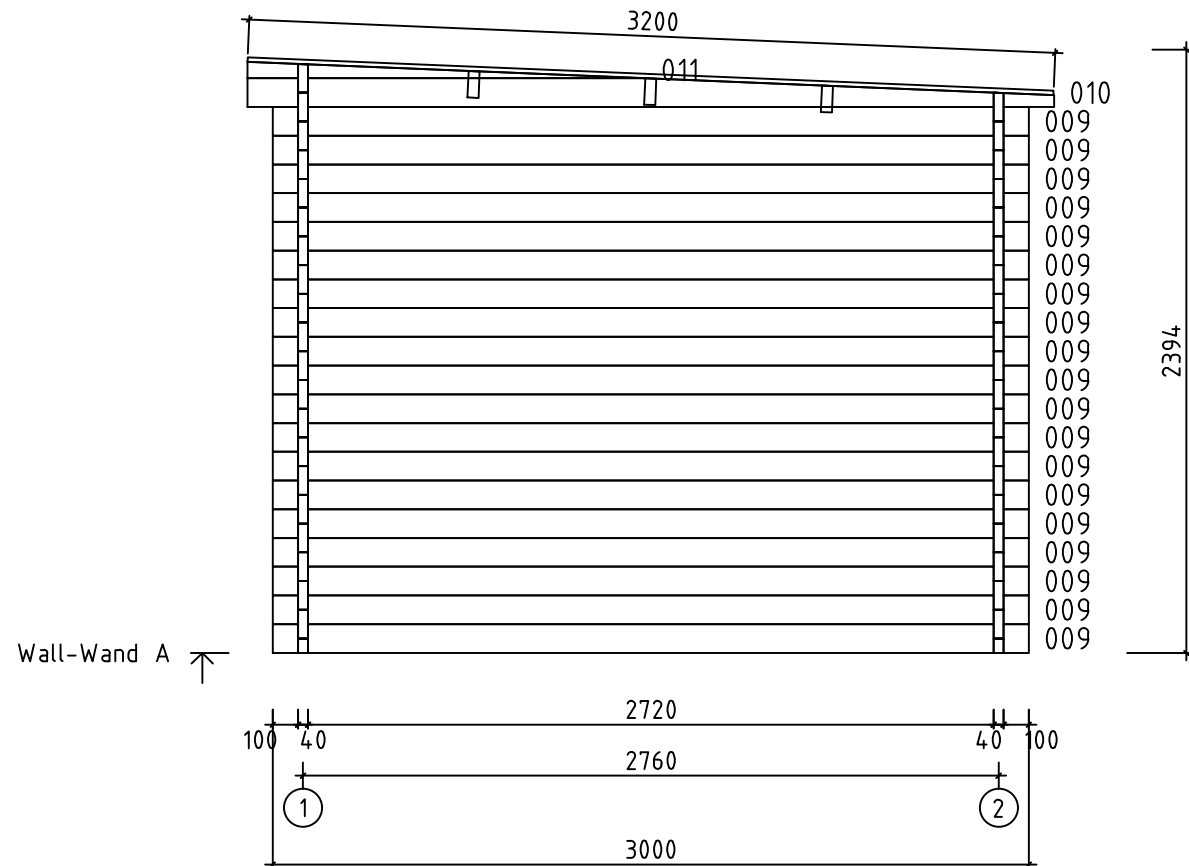






Model	Sadie40 ISO	Page	2
Client		Scale	1:30
Material	4x11.4	Date	15.09.2020
Company		File	Sadie40 ISO.dwg

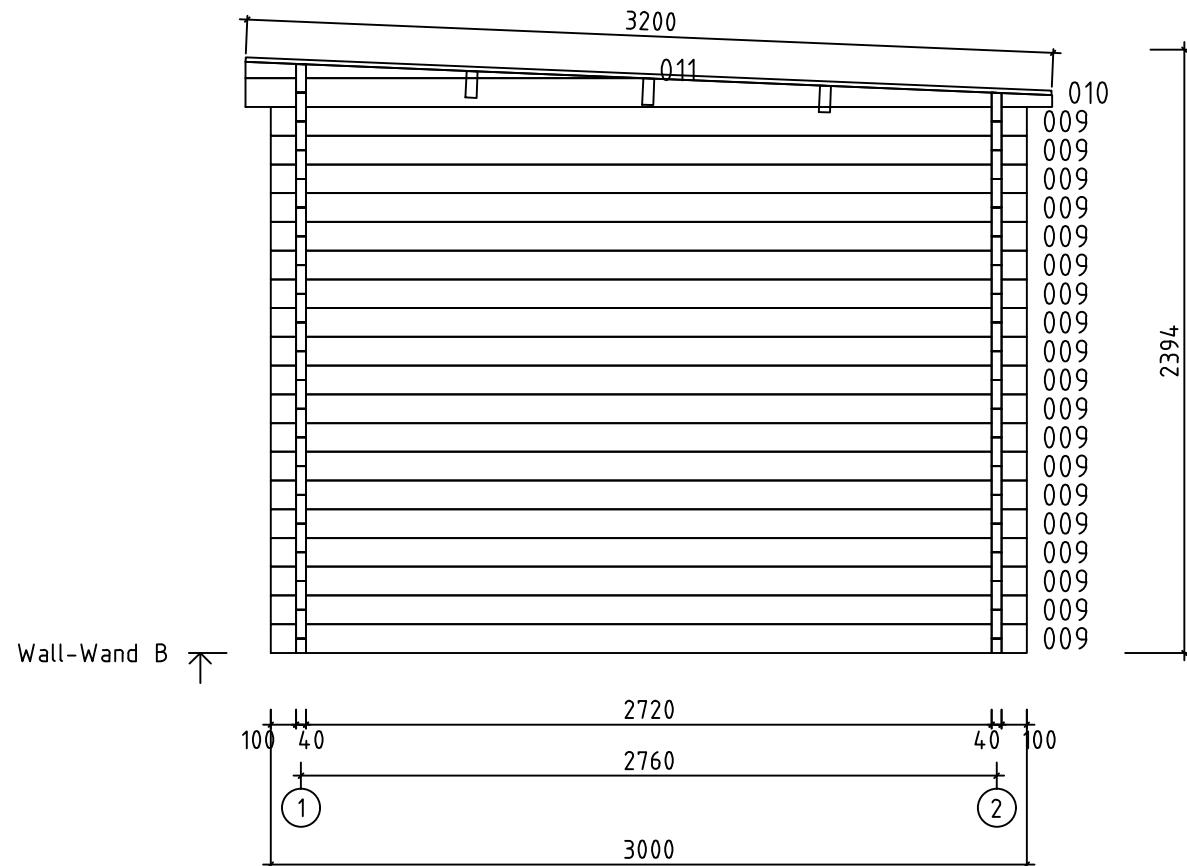

Model	Sadie40 ISO	Page	3
Client		Scale	1:30
Material	4x11.4	Date	15.09.2020
Company		File	Sadie40 ISO.dwg

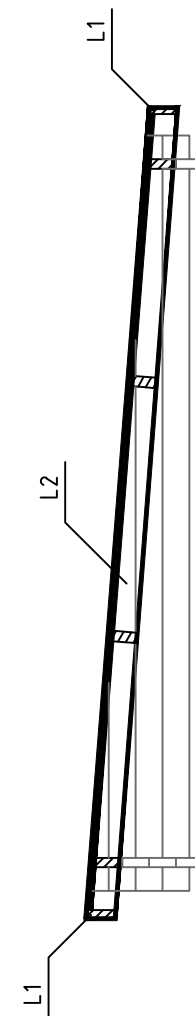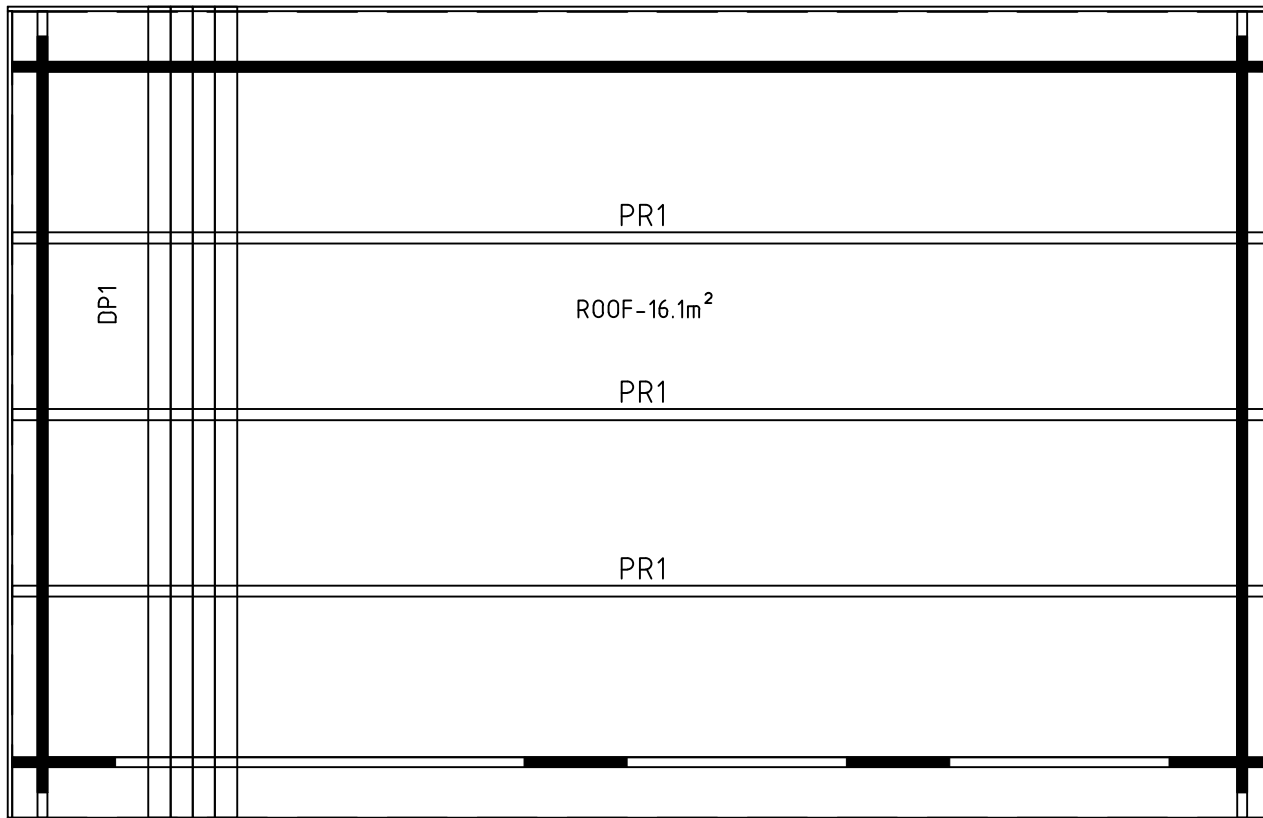

Model	Sadie40 ISO	Page	R00F
Client		Scale	1:30
Material	40x114	Date	15.09.2020
Company		File	Sadie40 ISO.dwg

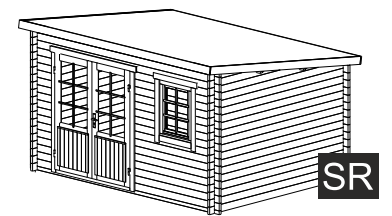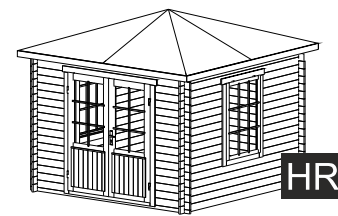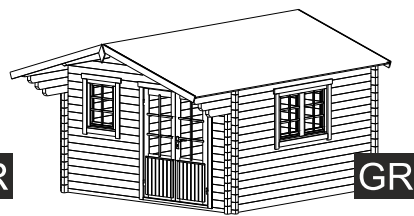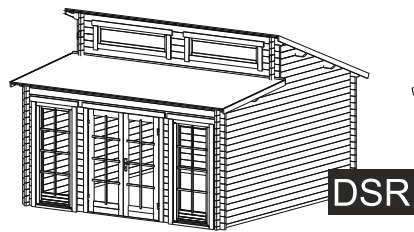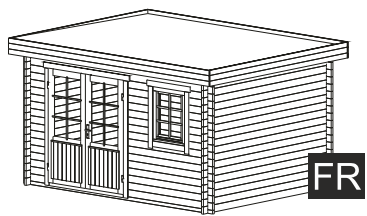



FR

DSR

GR


HR

SR

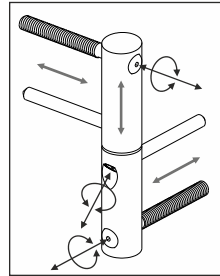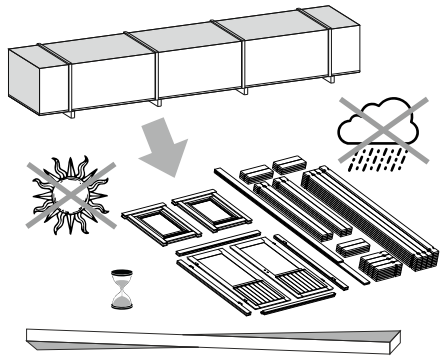



ADJUSTABLE HINGES

3.

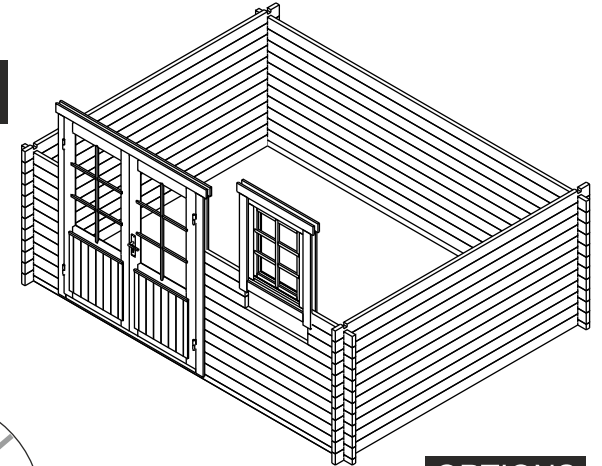


OPTIONS

1.

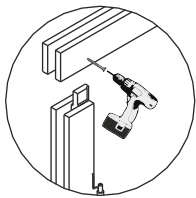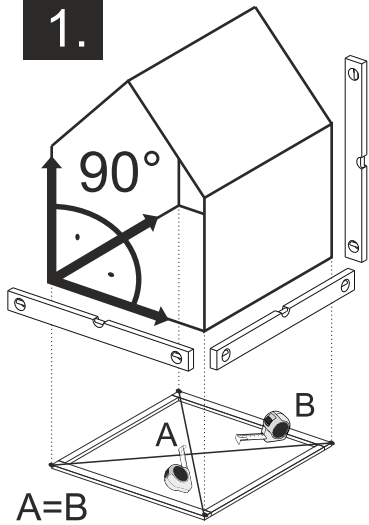


TYPE- B
4x60

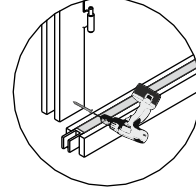


TYPE- A
5x70

NB!

OPTIONS




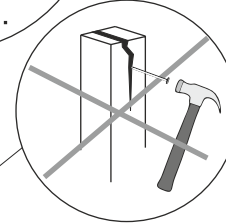


4.

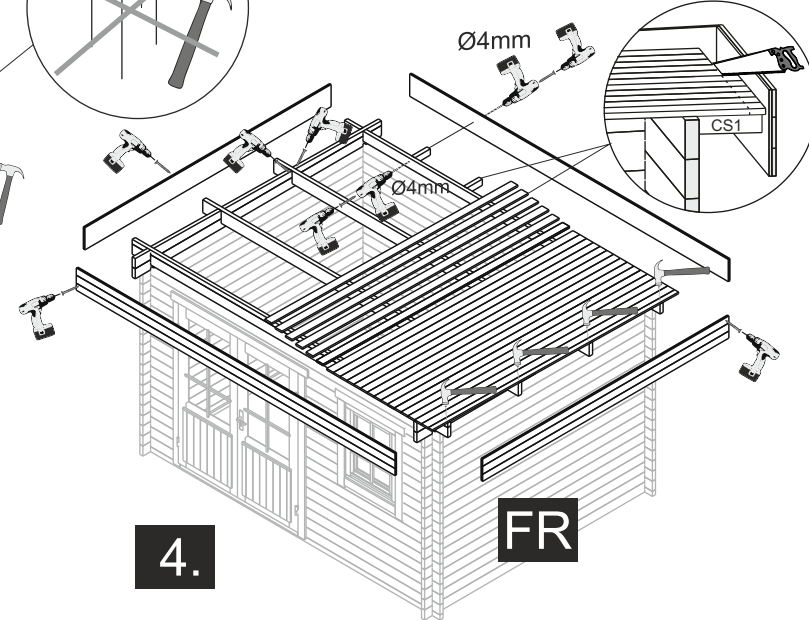

FR

The guide is illustrative. This guide is not project specification.
Der Leitfaden ist illustrativ. Dieser Leitfaden ist keine Projektspezifikation.
De gids is illustratief. Deze gids is geen projectspecificatie.

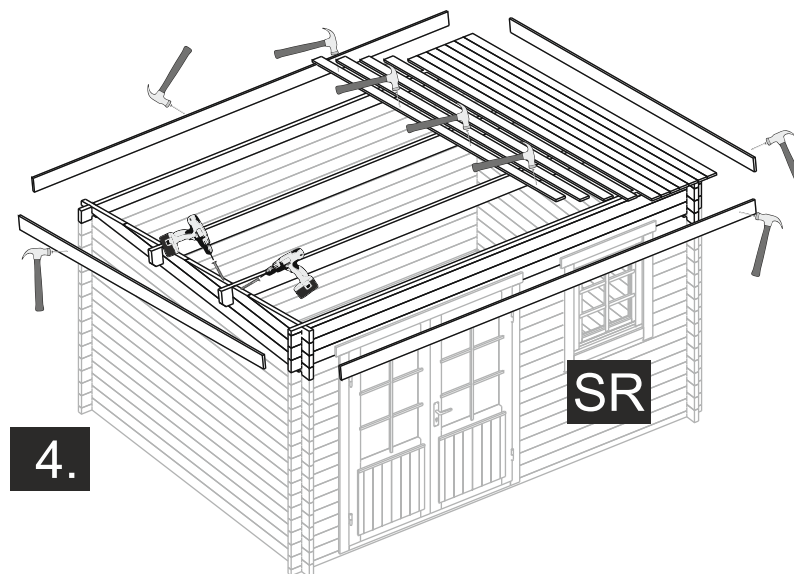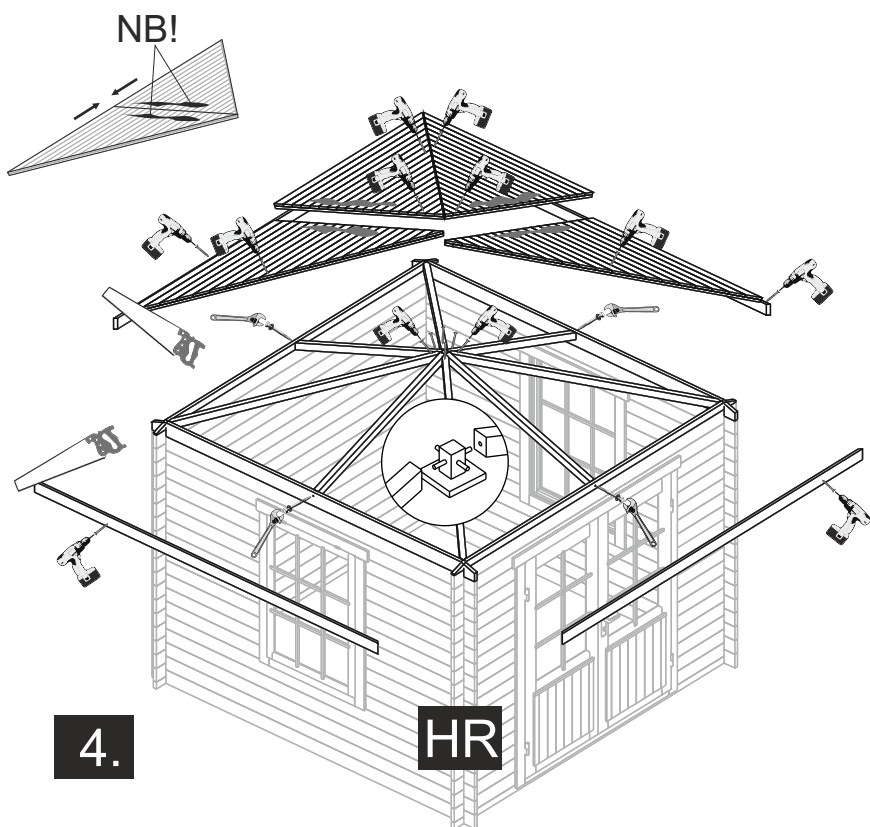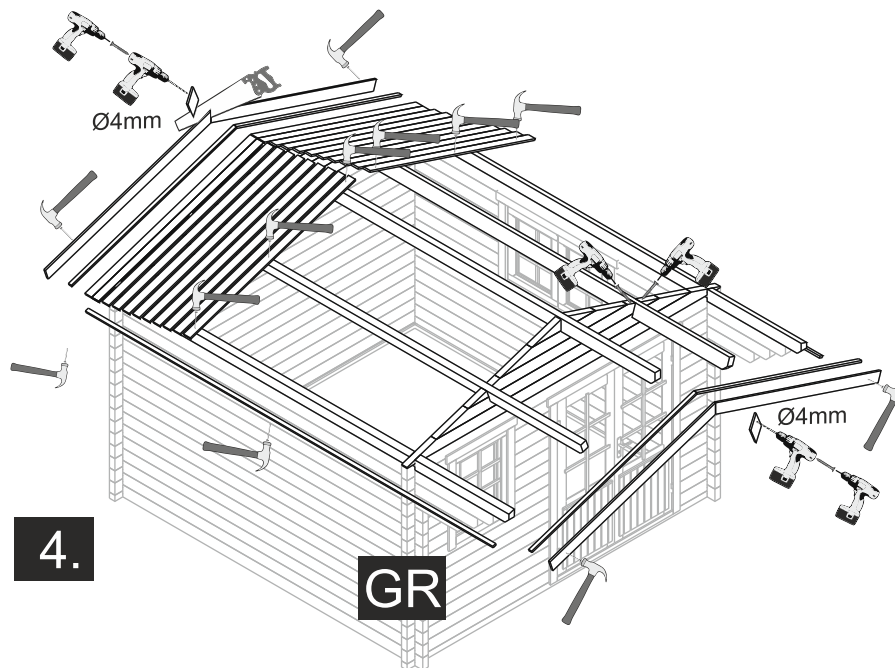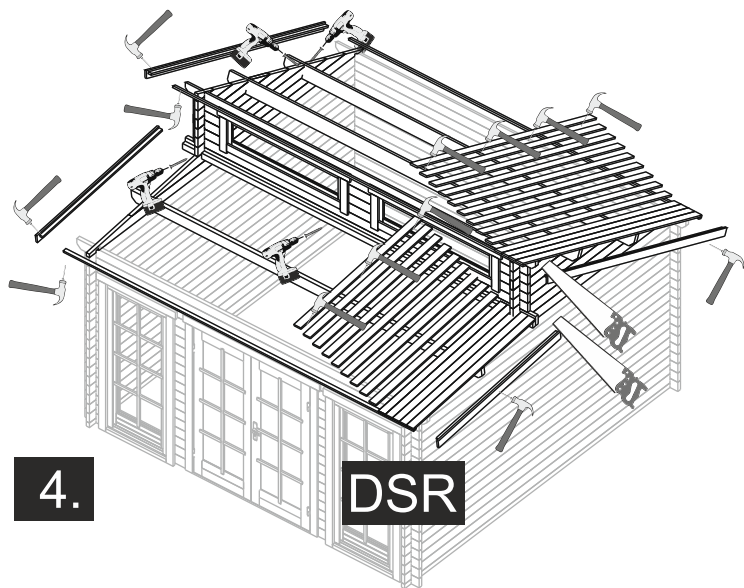

OPTIONS

