

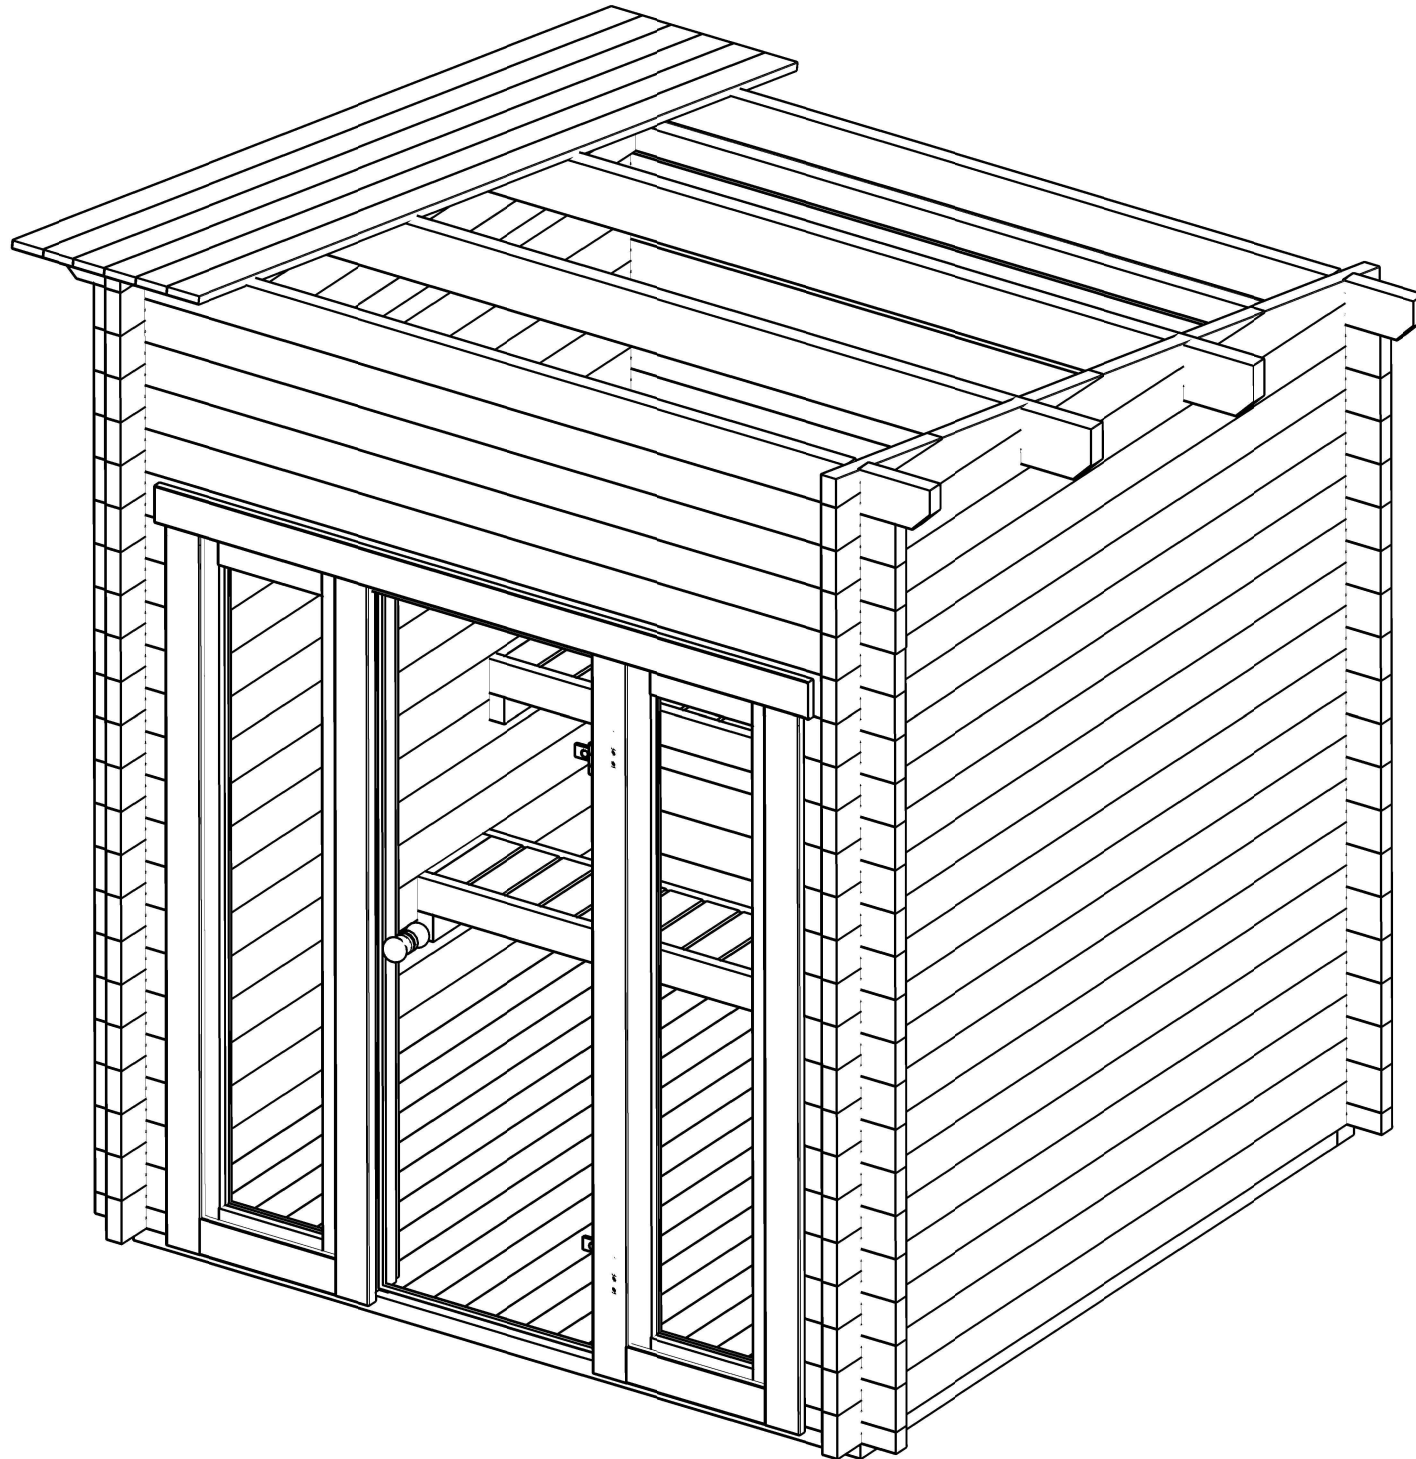
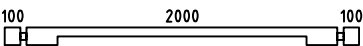
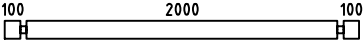
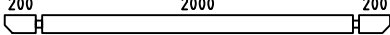
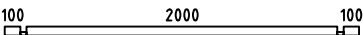
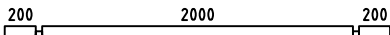
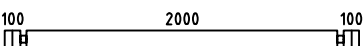
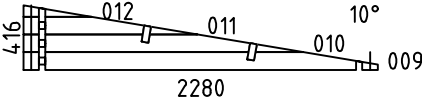
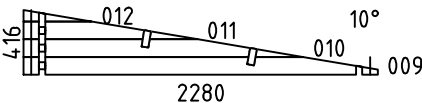
 
 
 
 
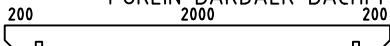
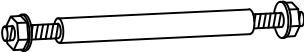
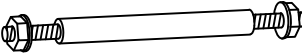
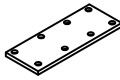
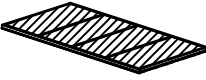
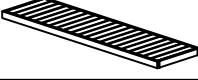
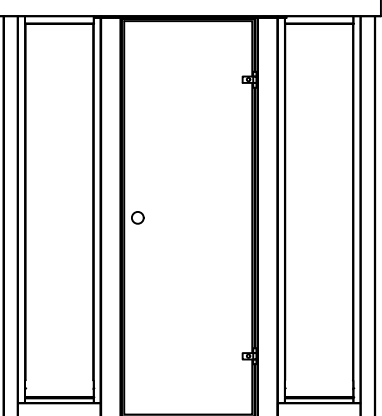


Sauna Tampere 40 XXS

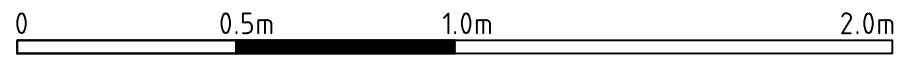


Pos	Specification-Spezifikation-Specificatie-Nomenclature-Elementi-Especificacion Sauna Tampere 40 XXS	Qty	Profile (mm)	Lenght (mm)
001		2	40x57	339
002		32	40x114	339
003		1	40x114	2280
004		22	40x114	2280
005		1	40x114	2480
006		1	40x57	2280
007		1	40x114	2480
008		38	40x114	2280
WA-1		1		
WB-1		1		
F2	FOUNDATION-FUNDAMENT-FONDATION-FONDAZIONE-VIGAS DE CIMENTACIÓN 	2	44x90	2072
F1	FOUNDATION-FUNDAMENT-FONDATION-FONDAZIONE-VIGAS DE CIMENTACIÓN 	7	44x90	1984
UBS2	UPPER BENCH SUPPORT-TRAGELEISTE-STEUNEN BAR-SUPPORT-SUPPORTO-SOPORTE 	2	44x70	595
UBS1	UPPER BENCH SUPPORT-TRAGELEISTE-STEUNEN BAR-SUPPORT-SUPPORTO-SOPORTE 	2	44x70	295
CIS1	CEILING INSULATION SUPPORT-TRAGELEISTE-STEUNEN BAR-SUPPORT-SUPPORTO-SOPORTE 	2	44x70	1998
CIS2	CEILING INSULATION SUPPORT-TRAGELEISTE-STEUNEN BAR-SUPPORT-SUPPORTO-SOPORTE 	2	44x70	1910
PL1	PURLIN-DAKBALK-DACHPFETTE-PANNE-ARCA RECCIO-CORREA 	2	44x144	2480
F-1	Floor board-Fussbodenbrett-Vloerplank-Lame de plancher-Tavola pavimento-Tabla de suelo 	18	114x28	1992
R-1	Roof board-Dachbrett-Dakplank-Volige-Tavola tetto-Tabla de tejado 	22	114x28	2546
FLB-1	Floor beading 2000-Fussbodenleiste-Plinten-Moulure de finition-Listello pavimento-Liston de suelo 	4	18x40	8 rmt
TSB1	Threaded steel bar kit-Gewindestange satz-Draadstang set-Kit de tiges filetées-Kit barra filettata-Kit barra roscada 	2	14	2620
Kood	Sauna Tampere 40 XXS	Materjal	File	Sauna Tampere 40 XXS.dwg
			Leht	1/2

Pos	Specification-Spezifikation-Specificatie-Nomenclature-Elementi-Especificacion Sauna Tampere 40 XXS	Qty	Profile (mm)	Lenght (mm)
TSB2	Threaded steel bar kit-Gewindestange satz-Draadstang set-Kit de tiges filetées-Kit barra filettata-Kit barra roscada 	2	14	2250
	Backrest-Rückenlehne-Rugleuning-Dossier-Schienale-Respaldo 	1	235x1800	
	Bracket 140x40-Lochplatte-Gatenplaat-Connecteur métallique-Piastre forate-Placas perforadas 	2	140x40	
CI	Ceiling Insulation-Deckelsolation-Plafondisolatie-Isolation du plafond-Isolamento del soffitto-Aislamiento de techo 	2	1990x995	
	Lower Bench-Untere Bank-Onderbank-Banc inférieur-Banco inferiore-Banco inferior 	1	400x1998	
	Upper bench-Obere Bank-Bovenbank-Banc supérieur-Banco superiore-Banco superior 	1	600x1998	
	Sauna ventilation kit-Außengitter-Schoepenrooster-Panneau de ventilation-Griglia di ventilazione-Rejilla de ventilacion 	1		
S4x50	Screw 4x50-Schraube-Schroef-Vis-Vite-Tornillo 	25	4x50	
S5x70	Screw 5x70-Schraube-Schroef-Vis-Vite-Tornillo 	30	5x70	
S6x120	Screw 6x120-Schraube-Schroef-Vis-Vite-Tornillo 	15	6x120	
	WINDOW 445x1900 W08 H 445x1900-40 ISO + TEMPERED  DOOR 690x1900 SD Sauna 690x1900-40 R WINDOW 445x1900 W08 H 445x1900-40 ISO TEMPERED	1+1+1		
Kood	Sauna Tampere 40 XXS	Materjal	File	Sauna Tampere 40 XXS.dwg
			Leht	2/2


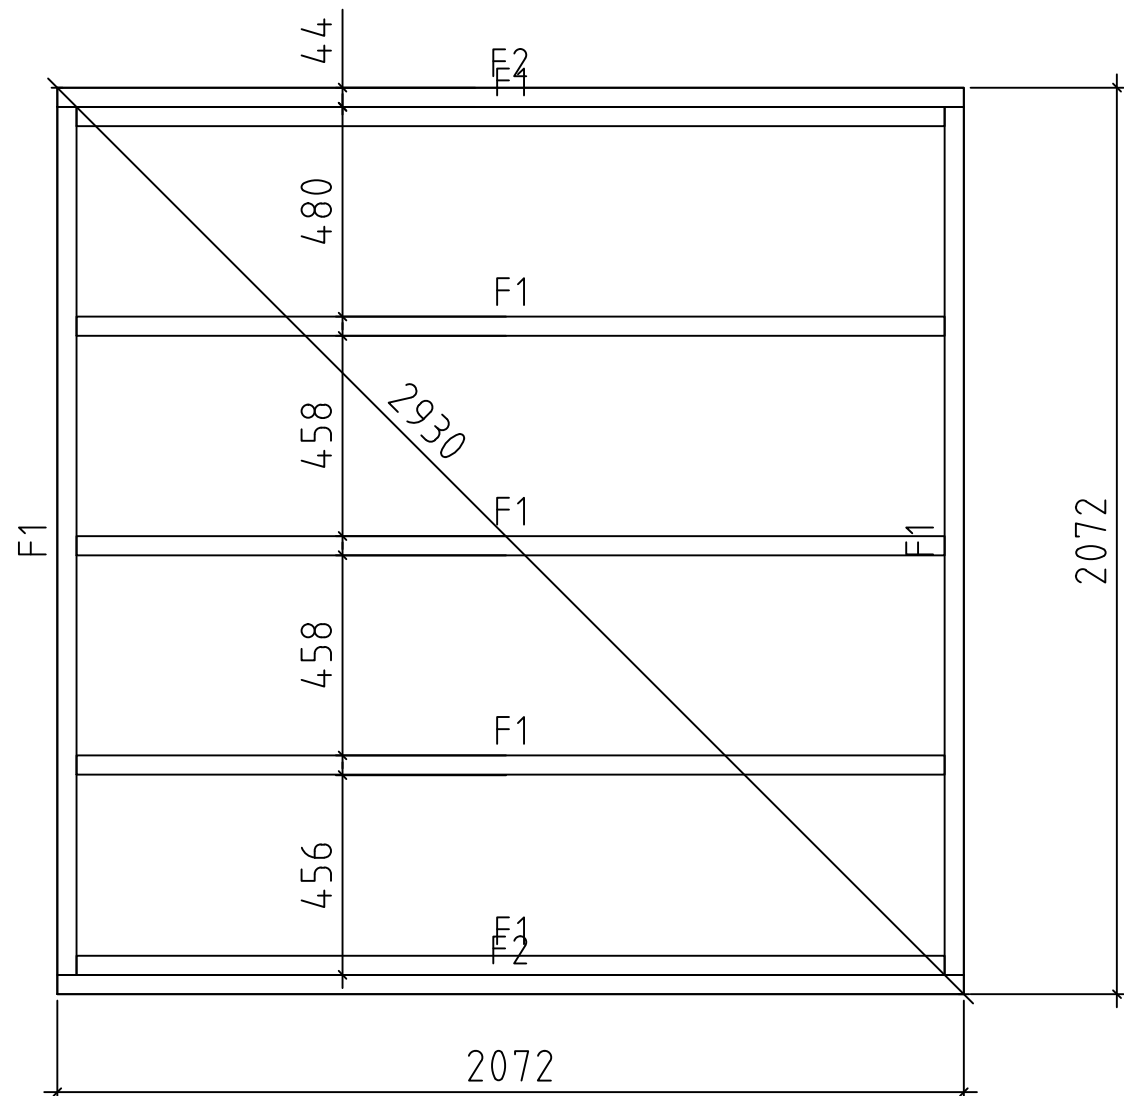


Model	Sauna Tampere 40 XXS			Drawing FOUNDATION		Page	
				Drawn by T.T	Material 40x114	Scale 1:20	
				Date 10.12.2024	File Sauna Tampere 40 XXS.dwg		





H = 1.600 m
TOTAL: 4.00 m2

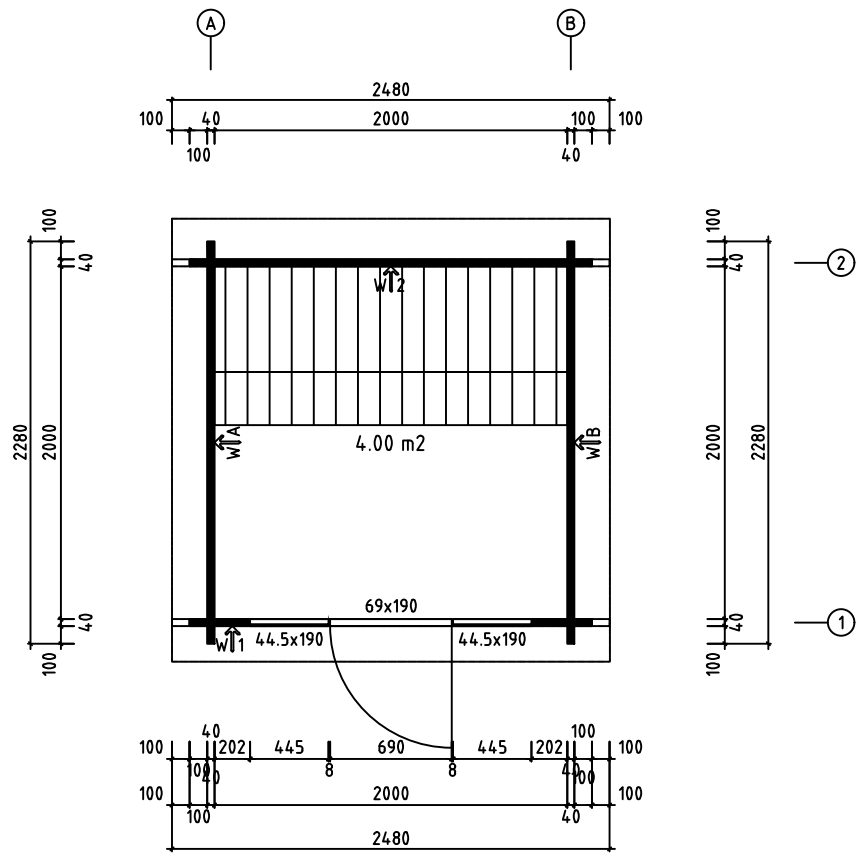




00.5m1.0m2.0m			
Model	Sauna Tampere 40 XXS	Drawing	PLAN
Drawn by	T.T	Material	40x114
Date	10.12.2024	Scale	1:20
File	Sauna Tampere 40 XXS.dwg		

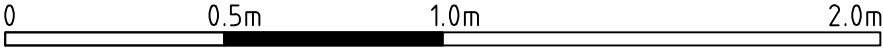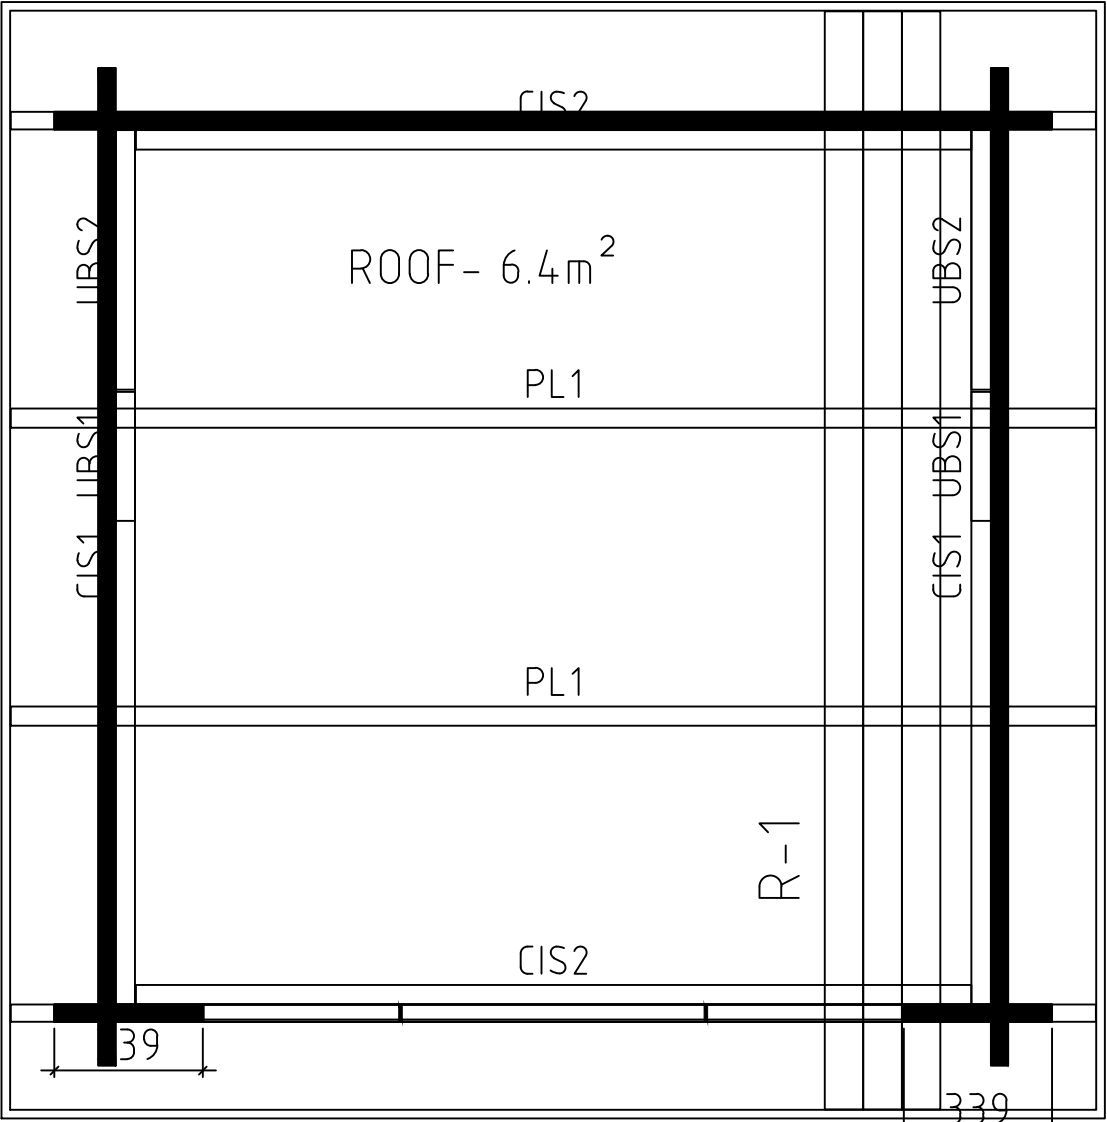

Model	Sauna Tampere 40 XXS		Drawing		CEILING & ROOF		Page		
			Drawn by		T.T		Material		
			Date		10.12.2024		File		
						40x114		Scale	
								1:20	
								Sauna Tampere 40 XXS.dwg	

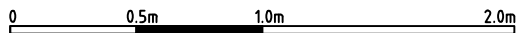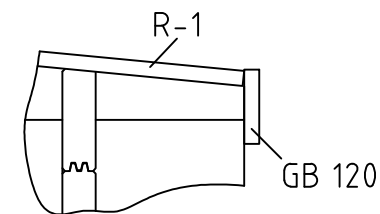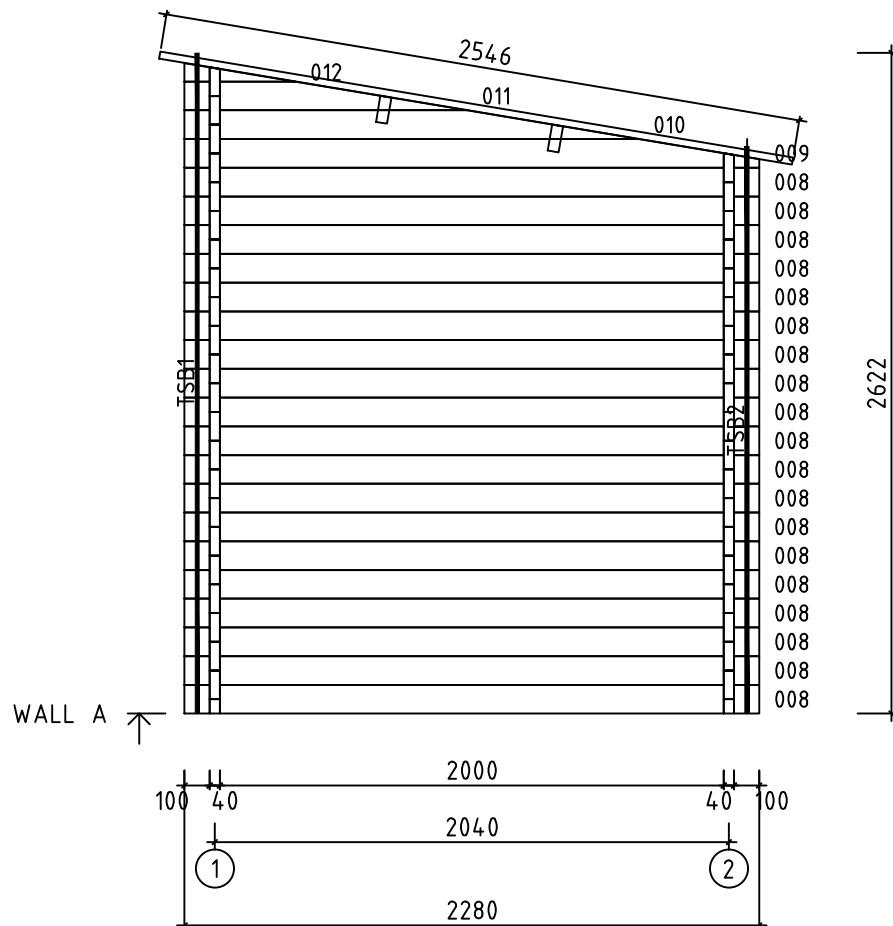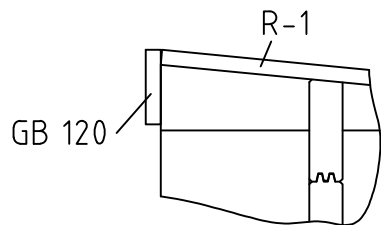

Model	Sauna Tampere 40 XXS		Drawing	WALL A		Page	3
	Drawn by		T.T	Material		4x11.4	Scale
	Date		10.12.2024	File		Sauna Tampere 40 XXS.dwg	

 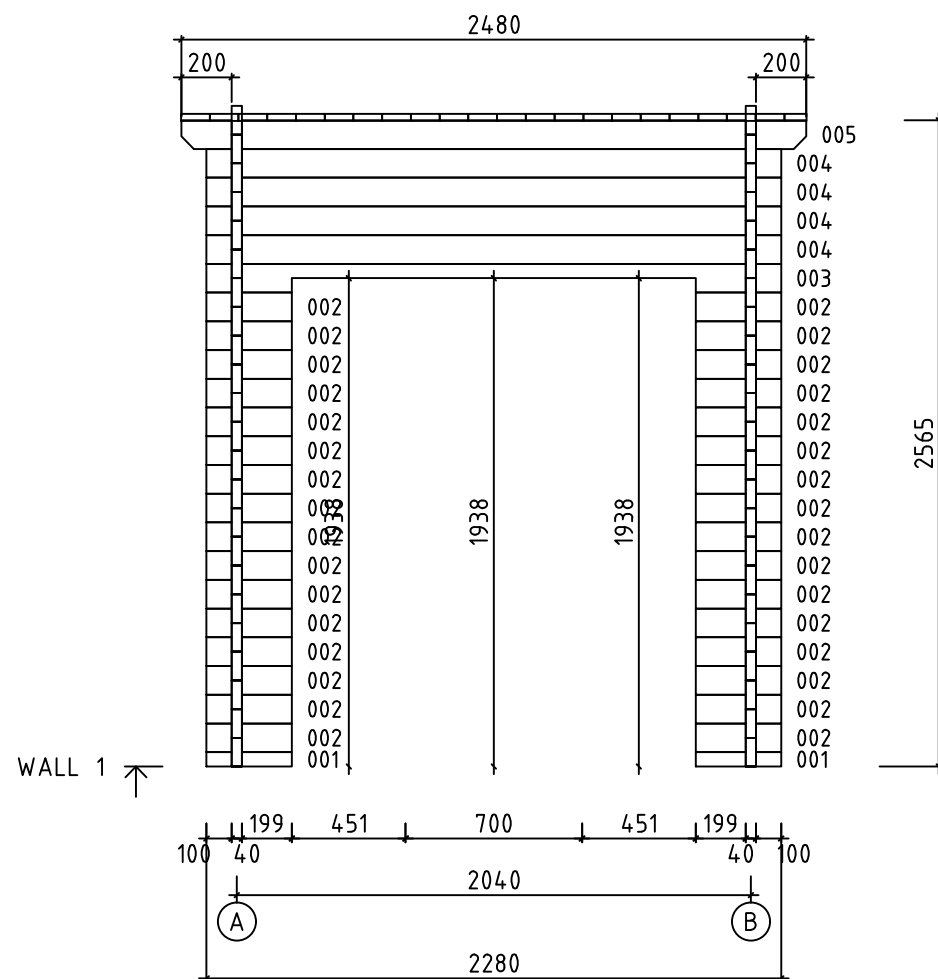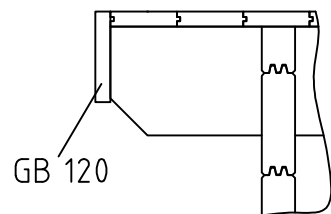

Model	Sauna Tampere 40 XXS		Drawing	WALL 1		Page	5
		Drawn by	T.T	Material	4x11.4	Scale	1:20
		Date	10.12.2024	File	Sauna Tampere 40 XXS.dwg		

