
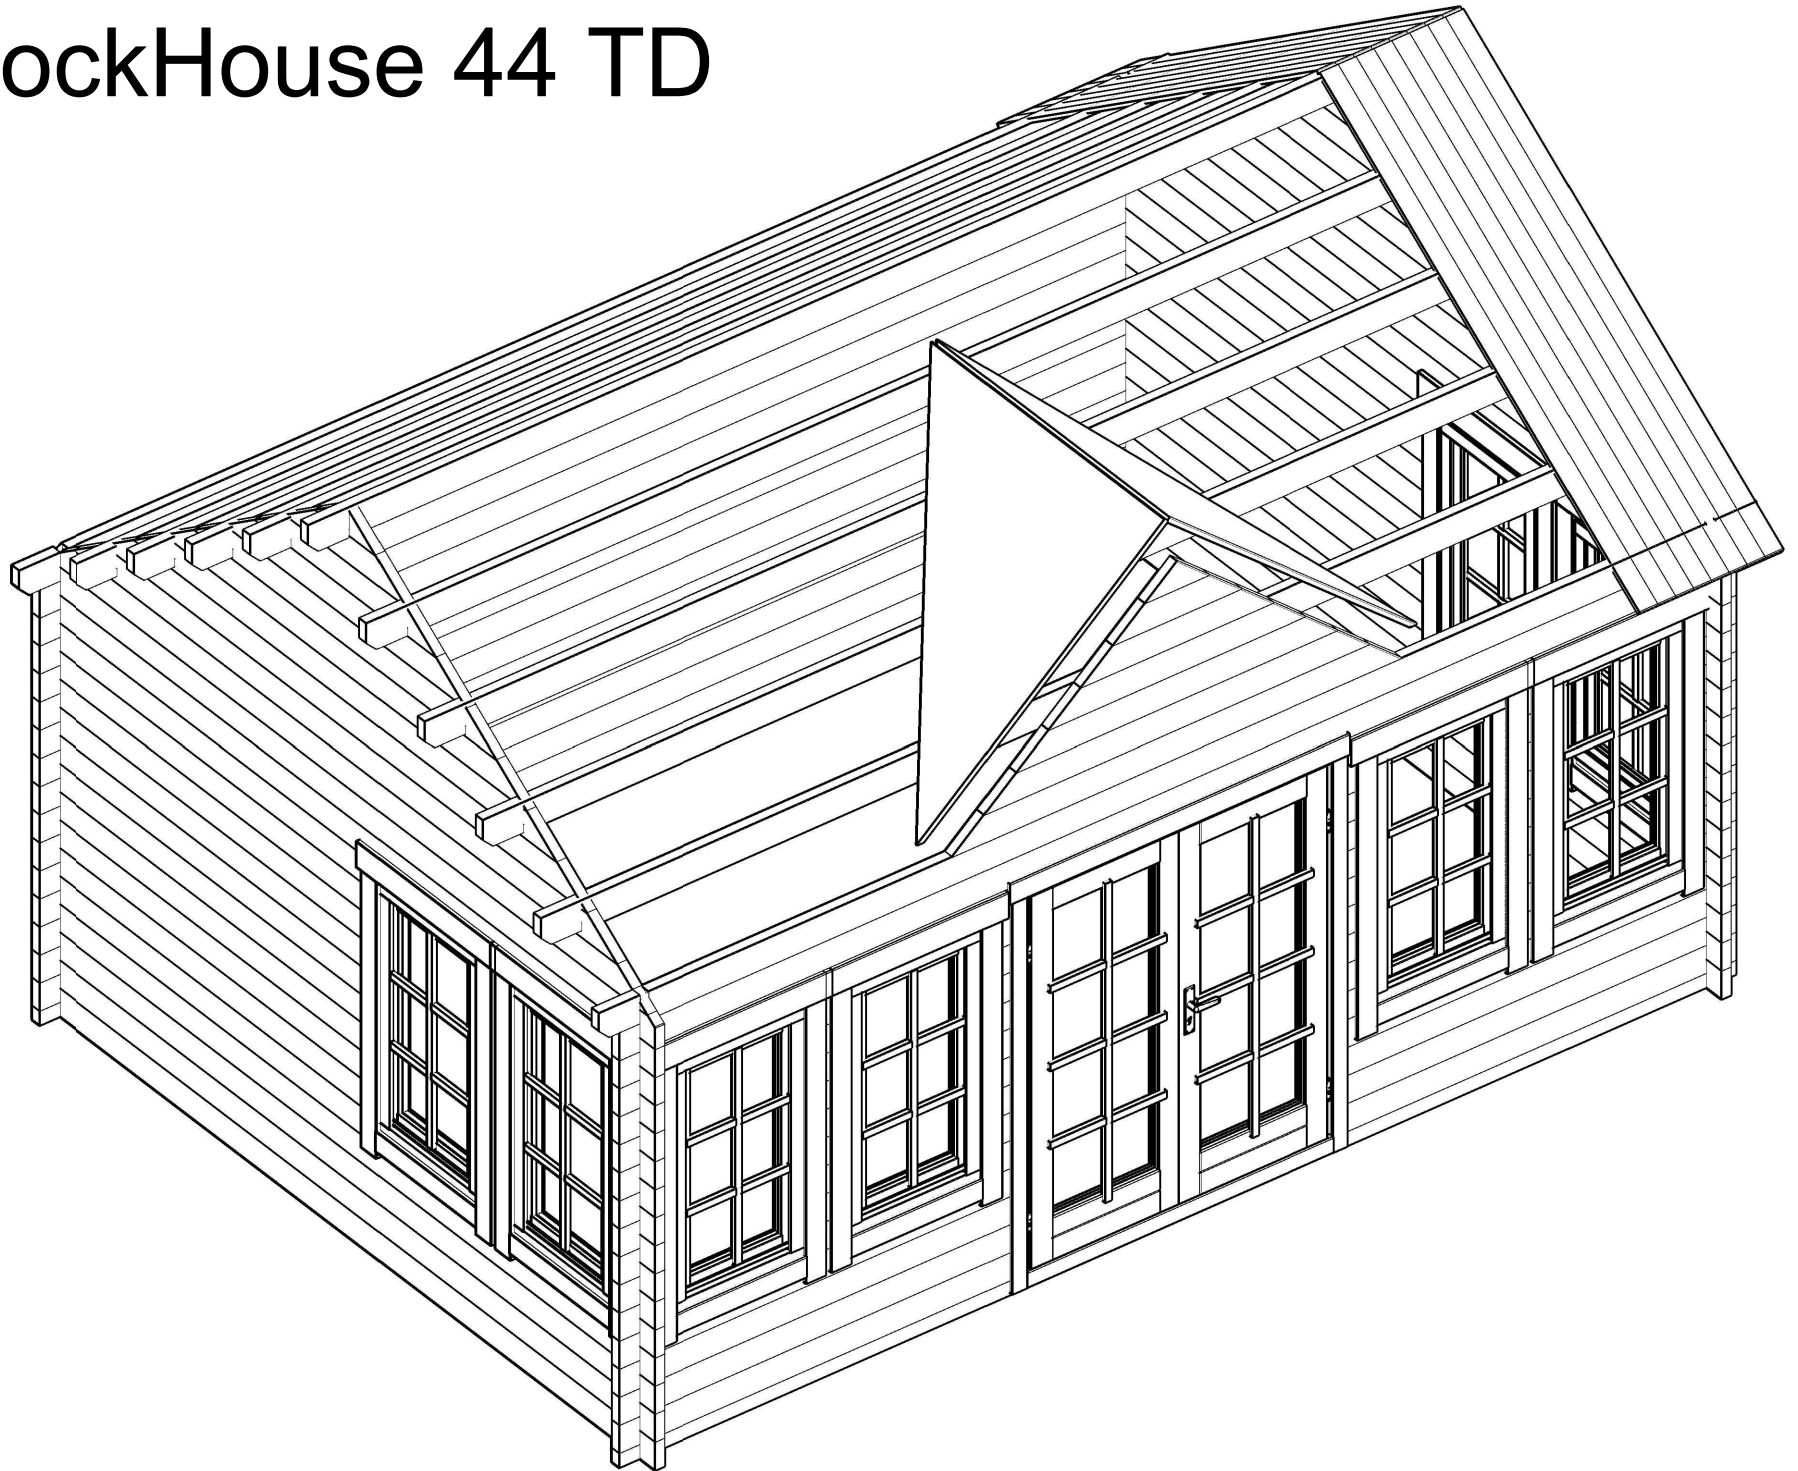
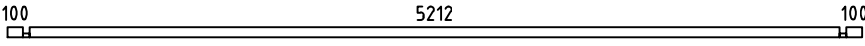
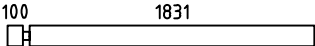
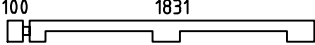
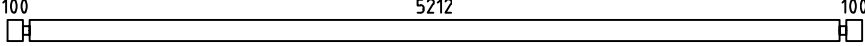
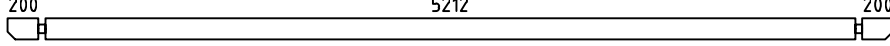
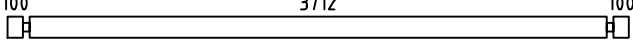
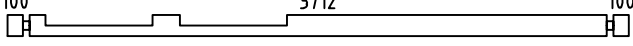
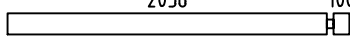
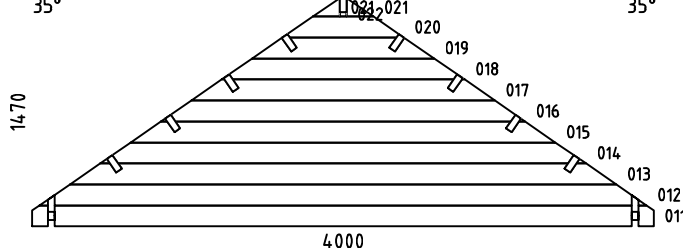
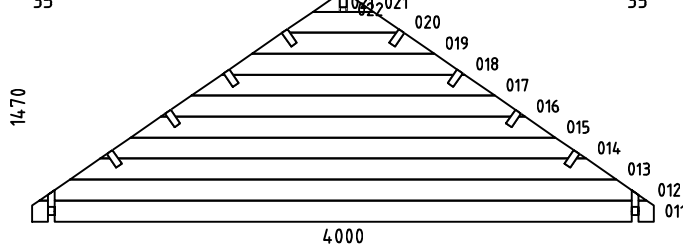
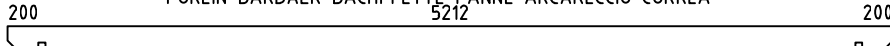
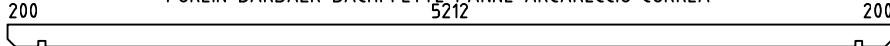
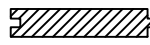
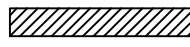
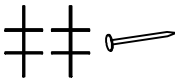
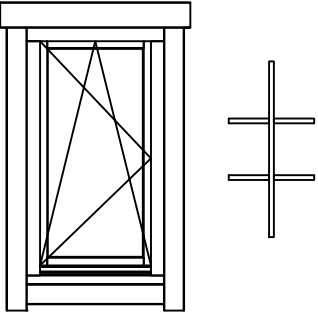
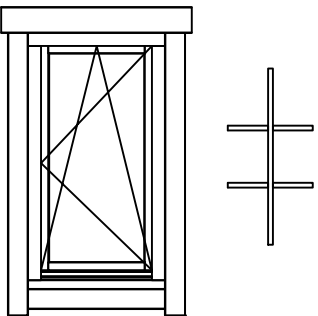
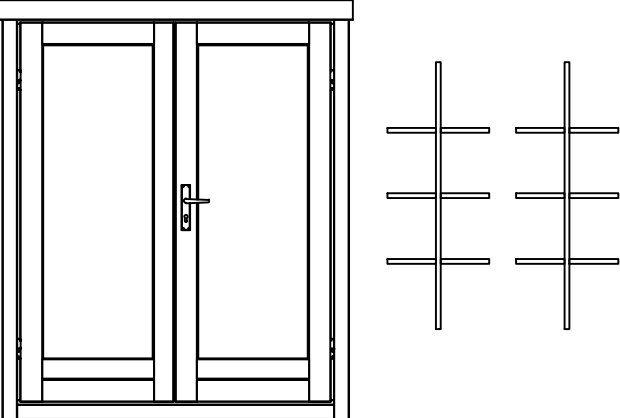



ClockHouse 44 TD

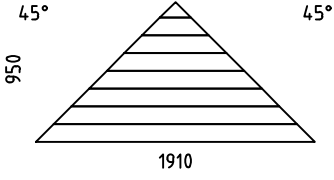


Pos	Specification-Spezifikation-Specificatie-Nomenclature-Elementi-Especificacion ClockHouse44TD	Qty	Profile (mm)	Lenght (mm)
001		2	44x68	5500
002		8	44x135	1975
003		36	44x135	244
004		54	44x135	175
005		2	44x135	1975
006		16	44x135	5500
007		2	44x135	5700
008		10	44x135	4000
009		2	44x135	4000
010		18	44x135	2200
WA-1		1		
WB-1		1		
PL1		8	44x144	5700
PL2		1	44x144	5700
R-1	Roof board-Dachbrett-Dakplank-Volige-Tavola tetto-Tabla de tejado 	130+1 100+1	88x18 114x18	2510
GB-1	Gable board 120-Giebelblende-Gevelplank-Planche de rive-Tavola di bordo-Tabla de borde 	2	18x120	1500
GB-2	Gable board 120-Giebelblende-Gevelplank-Planche de rive-Tavola di bordo-Tabla de borde 	4	18x120	2550
RL-1	Roofing lath 3000-Giebelste-Gevellijst-Latte de rive-Listello di bordo-Listones de borde 	9	18x40	27 rmt
D	Diamond 	3		
Model ClockHouse44TD		Material		Page 1/2

Pos	Specification-Spezifikation-Specificatie-Nomenclature-Elementi-Especificacion ClockHouse44TD	Qty	Profile (mm)	Lenght (mm)
	Double door kit ISO-Doppeltür satz-Dubbele deur set-Kit double porte-Kit porta-Kit para puerta 	1		
	Nail 1.6x30-Nagel-Spijker-Clou-Chiodo-Clavo 	65	1.6x30	
RP1	Roof panel 1-Dach elemente-Dakpanelen-Panneau de toit-Pannello da tetto-Panel de tejado 	1+1	1415x1350	
	Window handle set-Fenstergriff-Raamgreep-Ferrure de fenêtre-Ferramenta finestra-Manilla ventana 	8		
	WINDOW 685x1245 W0-6DK 685x1245-44 L ISO 	4		
	WINDOW 685x1245 W0-6DK 685x1245-44 R ISO 	4		
	DOOR 1540x1850 DD08-8 H 1540x1850-44 ISO 	1		
				
Model	ClockHouse44TD	Material	Page	2/2

H = 1.600 m
TOTAL: 19.35 m2


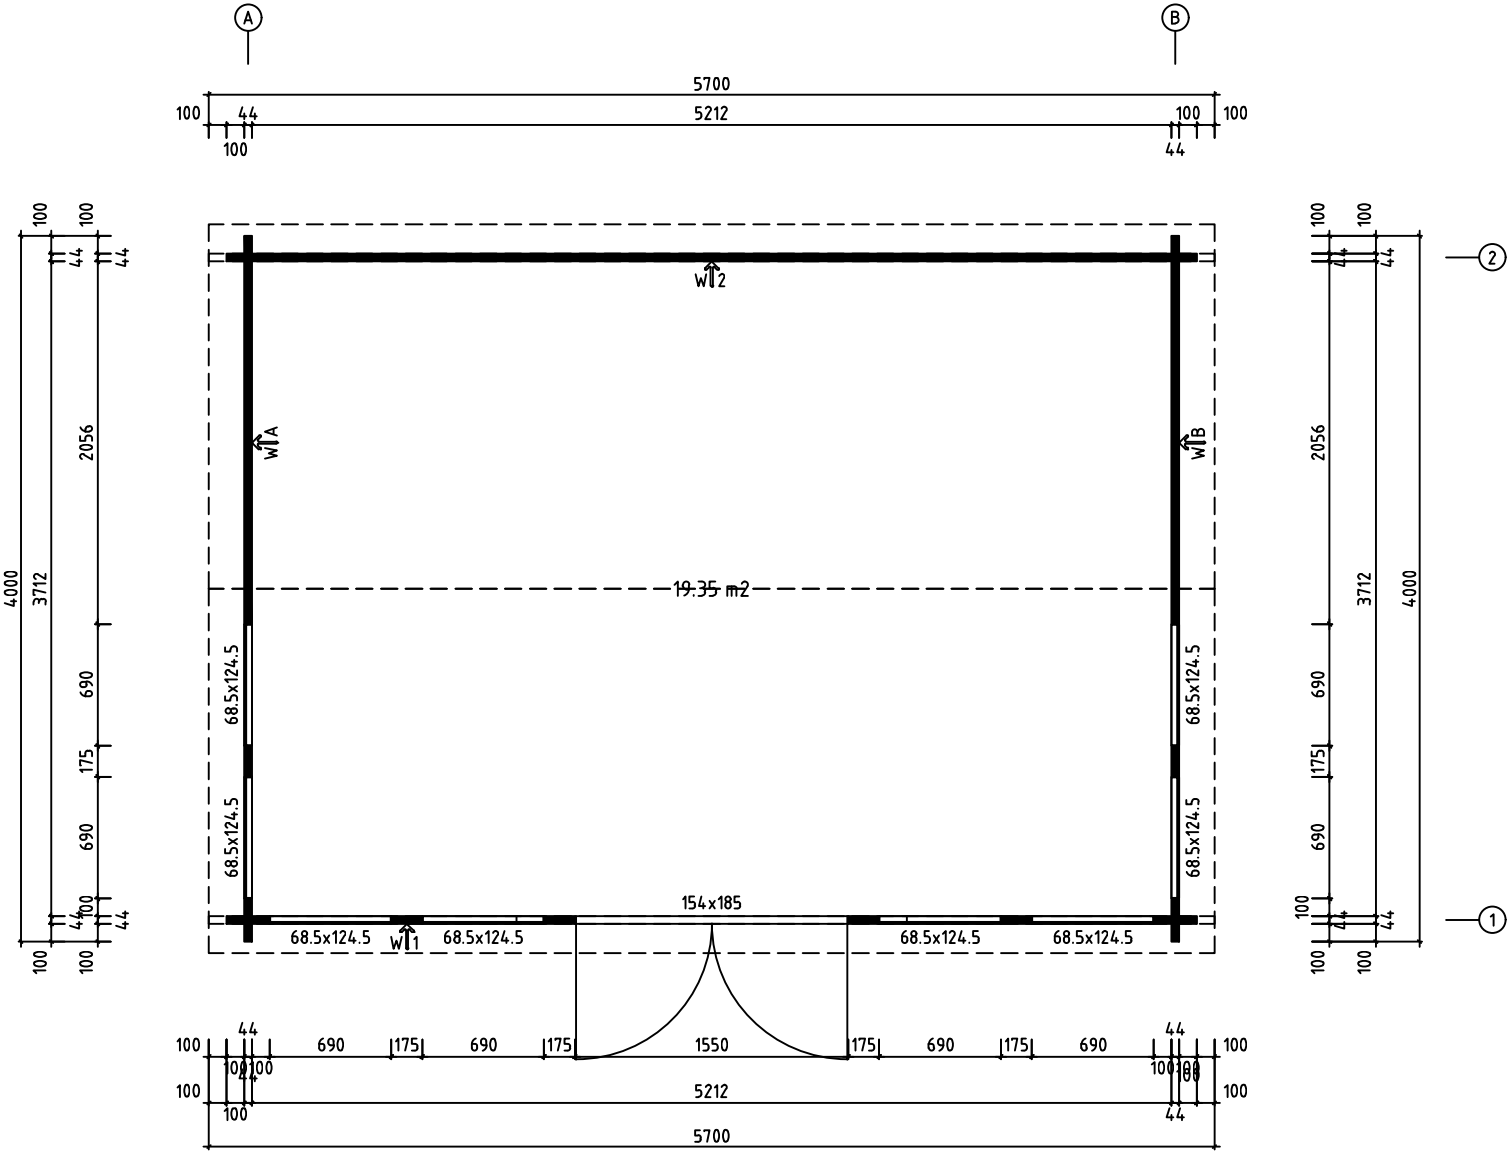



00.5m1.0m2.0m			
Model	ClockHouse44TD	Page	
Drawing	PLAN	Scale	1:30
Material	44x135	Date	31.05.2023
File	ClockHouse 44 TD.dwg	Drawn by	

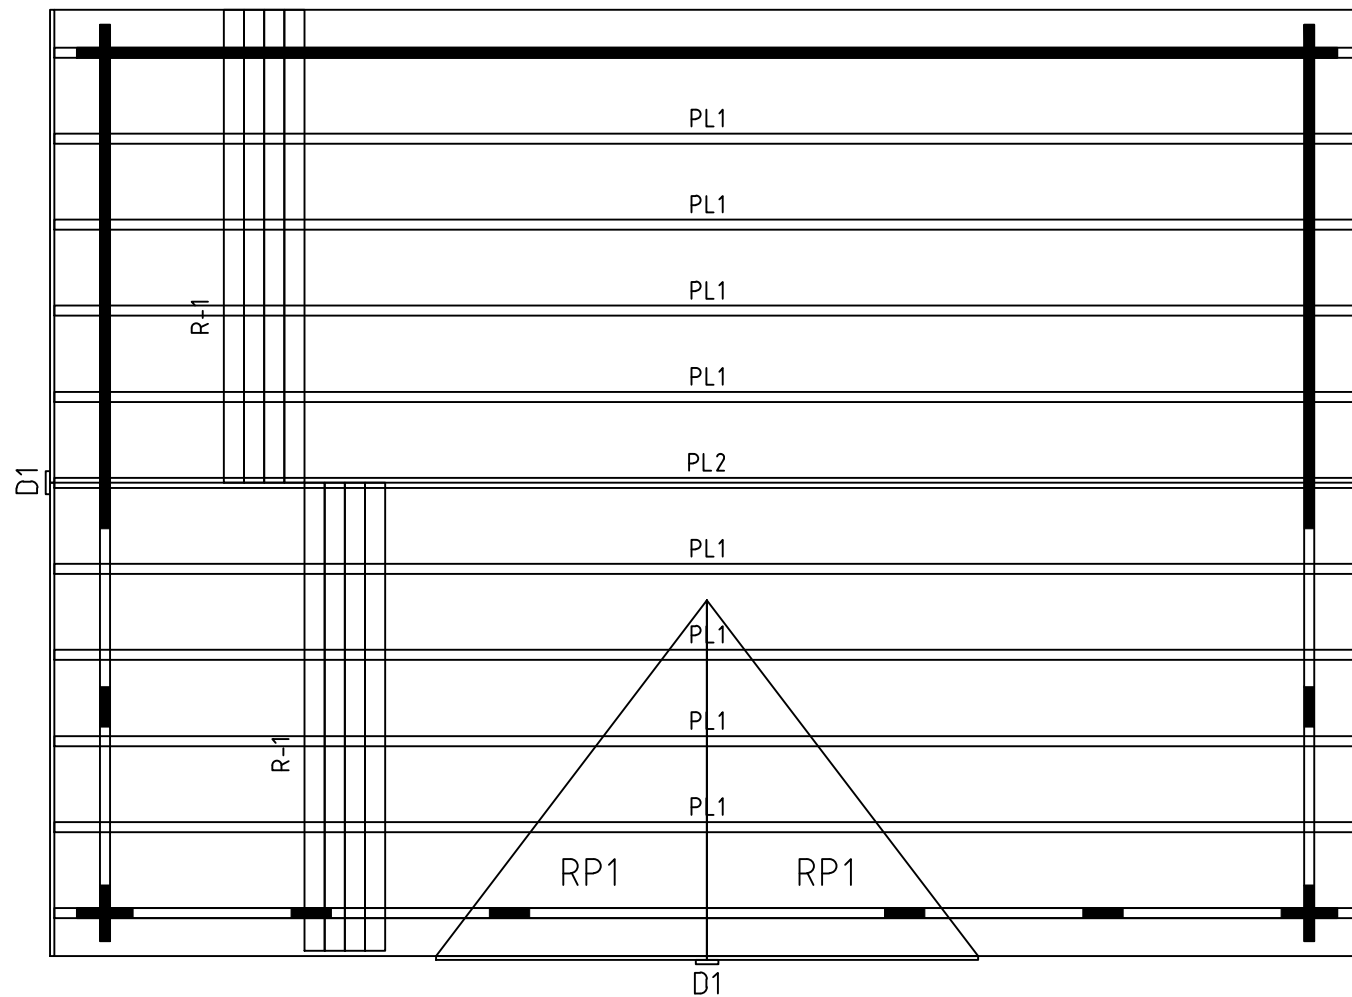

0 0.5m 1.0m 2.0m



Model	ClockHouse44TD	Page
Drawing	ROOF	Scale 1:30
Material	44x135	Date 31.05.2023
File	ClockHouse 44 TD.dwg	Drawn by

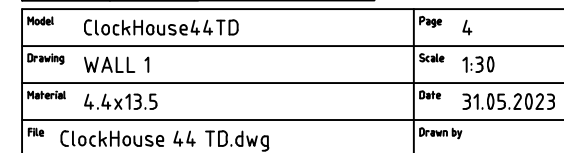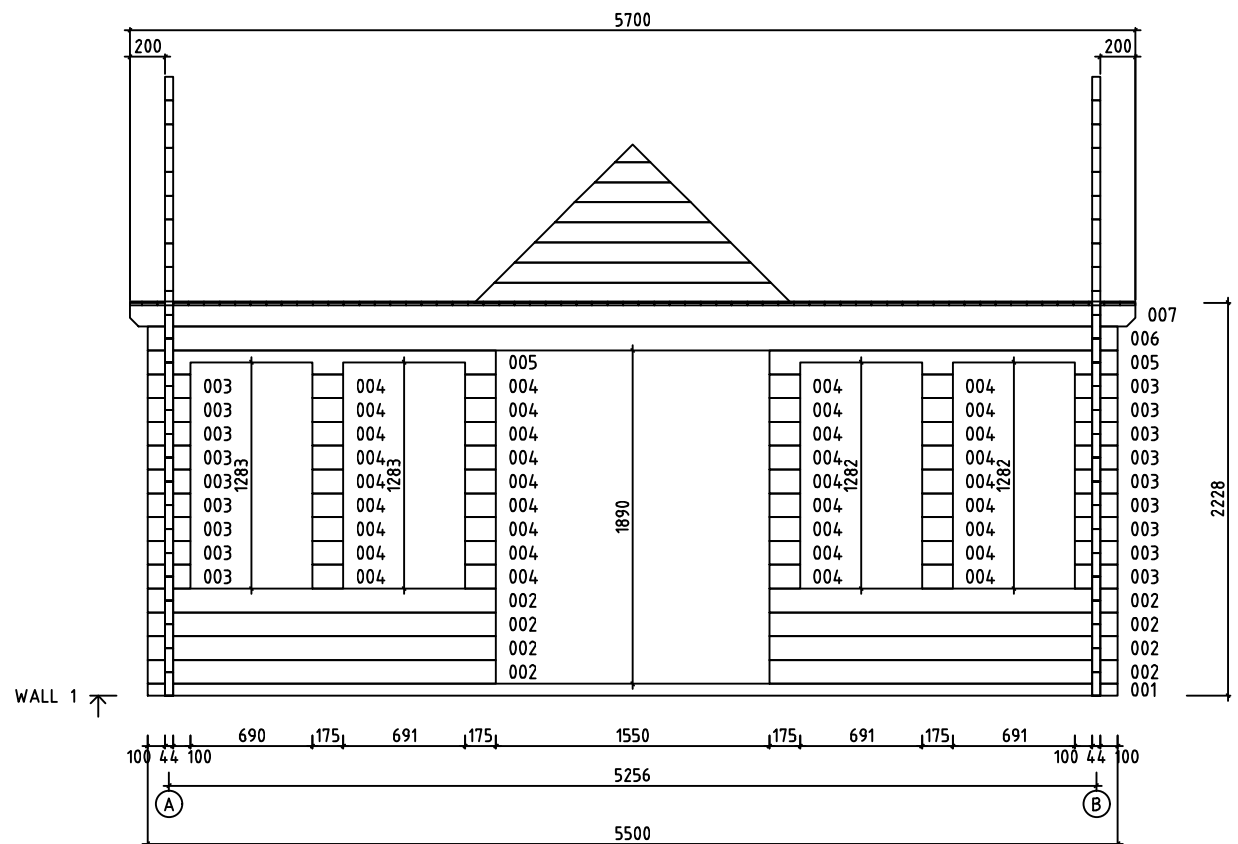





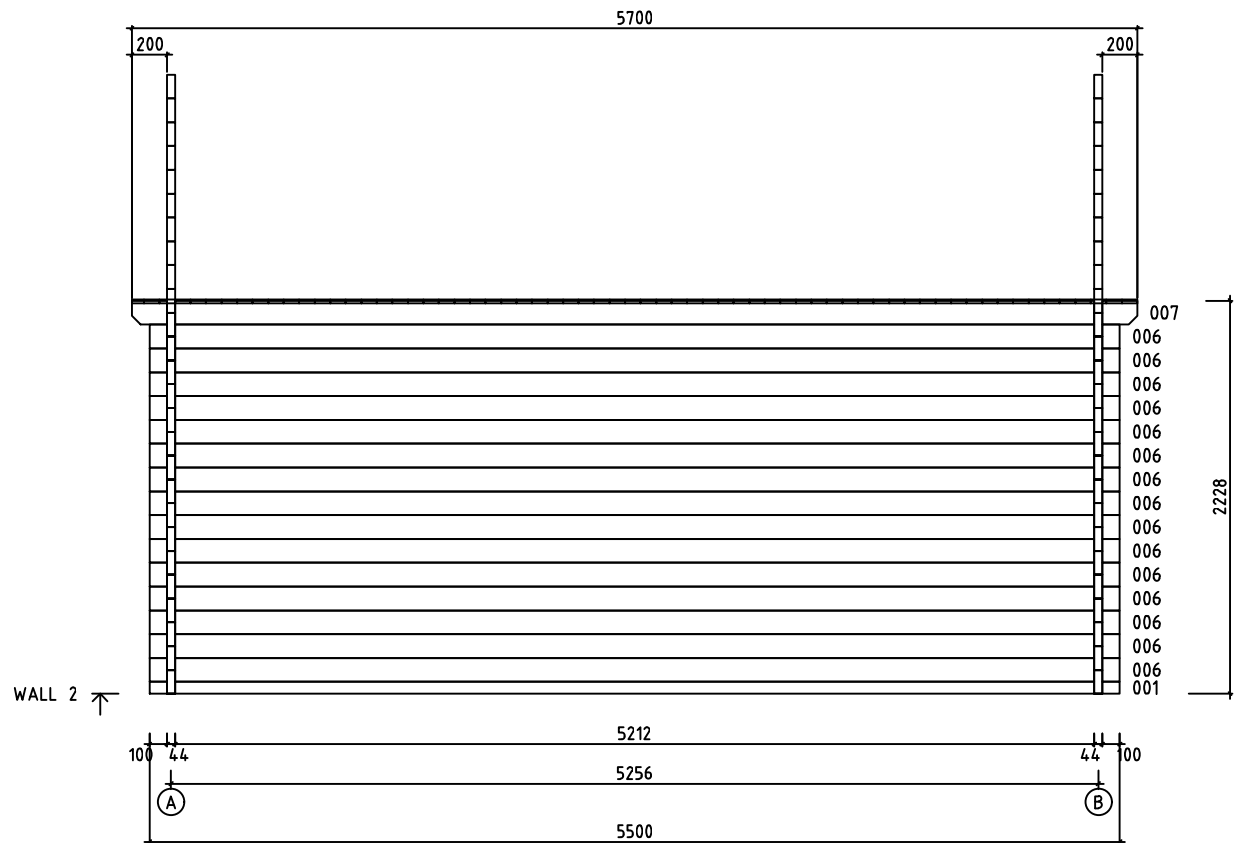


0 0.5m 1.0m 2.0m

Model	ClockHouse44TD	Page	5
Drawing	WALL 2	Scale	1:30
Material	4.4x13.5	Date	31.05.2023
File	ClockHouse 44 TD.dwg	Drawn by	

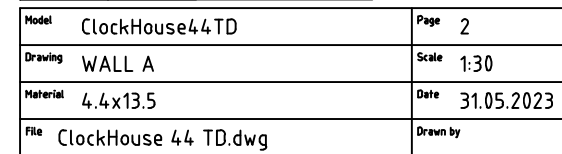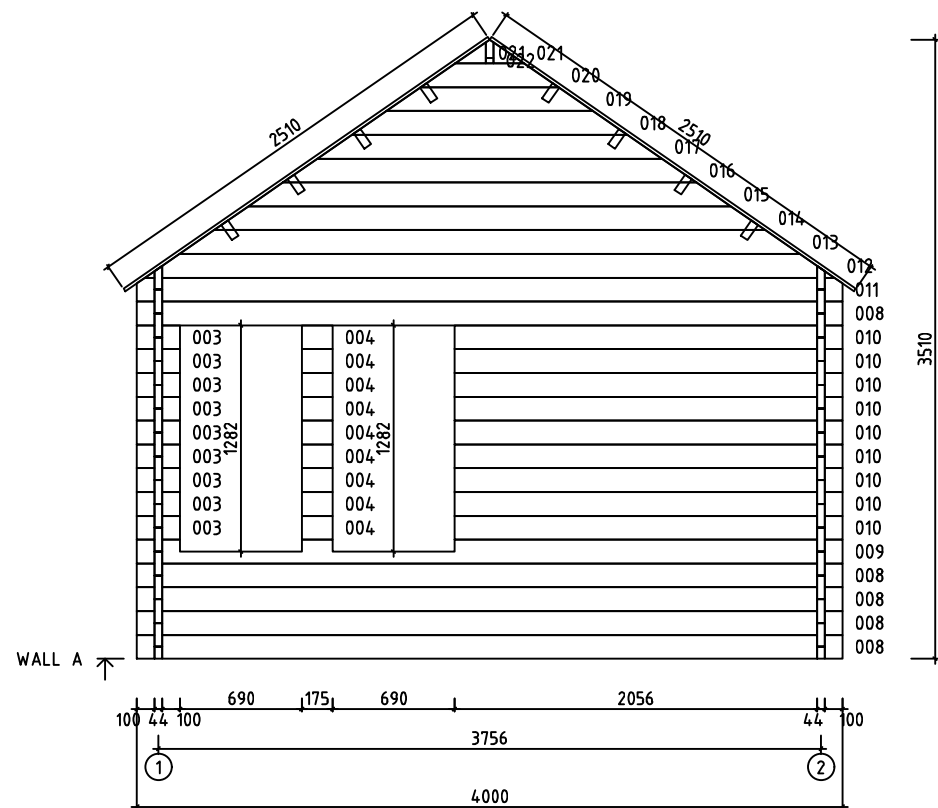

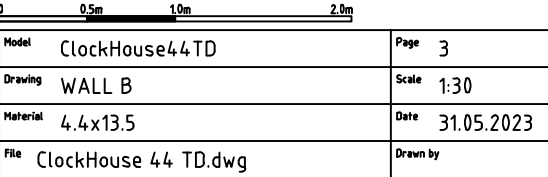

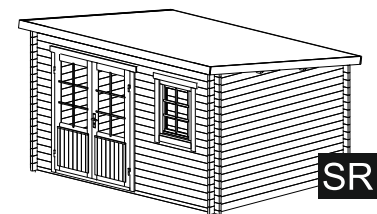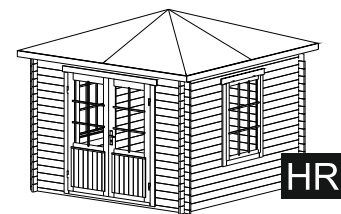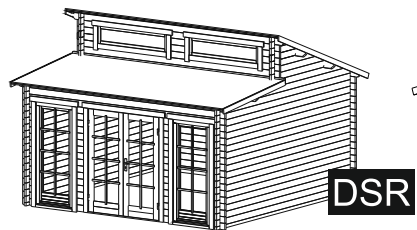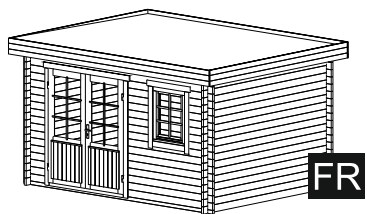



FR

DSR

GR


HR

SR

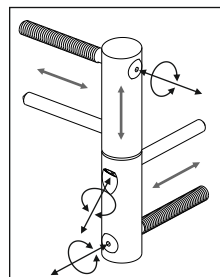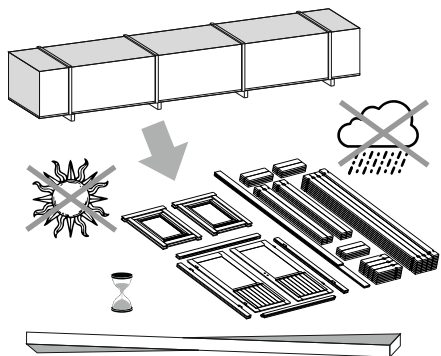



ADJUSTABLE HINGES

3.

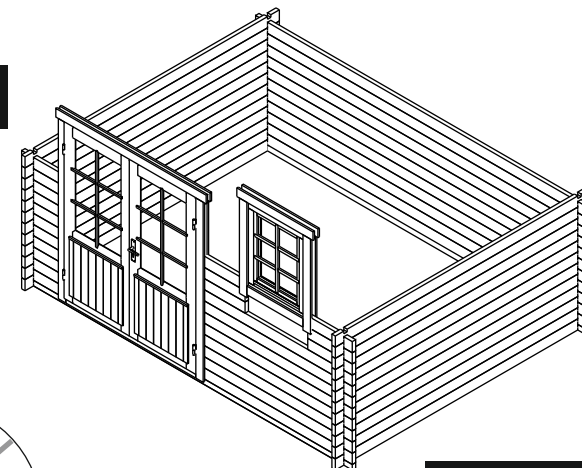


OPTIONS

1.

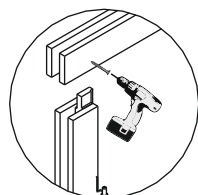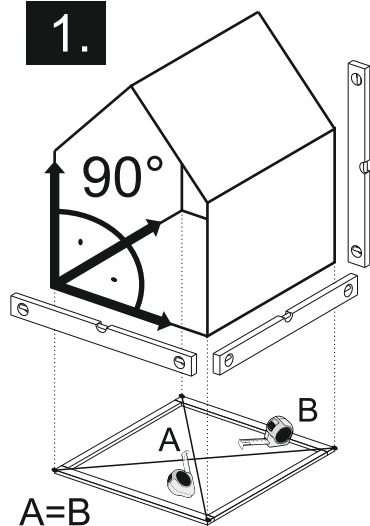


TYPE- B
4x60

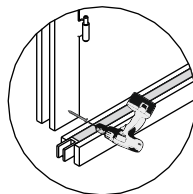


TYPE- A
5x70

NB!

OPTIONS




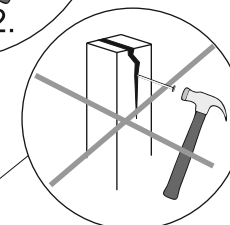


4.

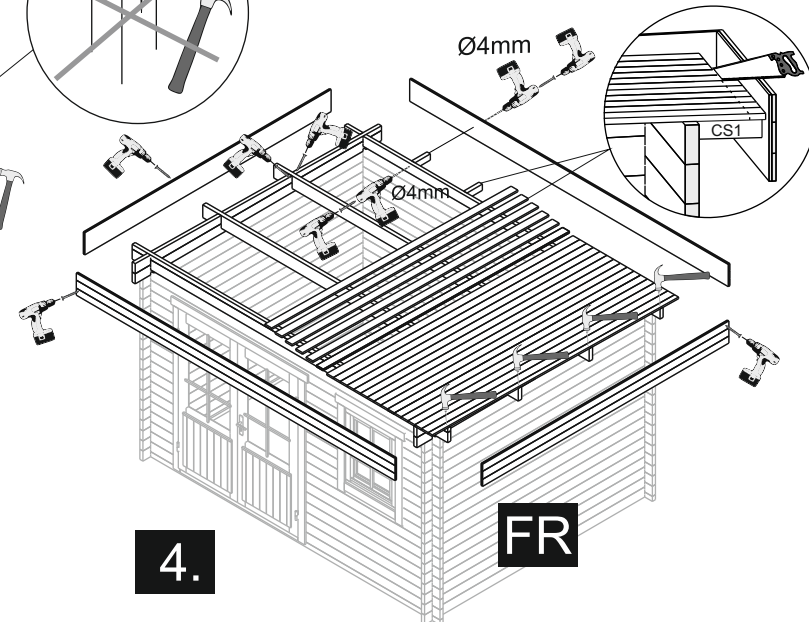

FR

The guide is illustrative. This guide is not project specification.
Der Leitfaden ist illustrativ. Dieser Leitfaden ist keine Projektspezifikation.
De gids is illustratief. Deze gids is geen projectspecificatie.

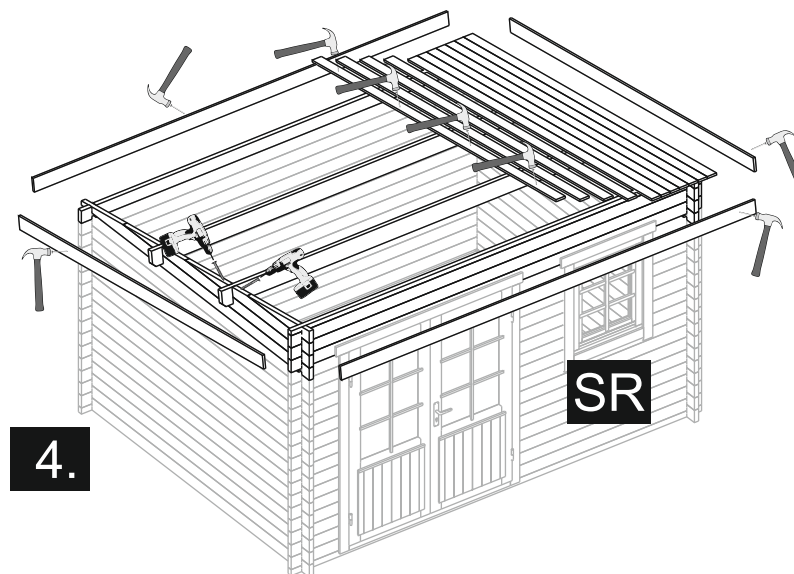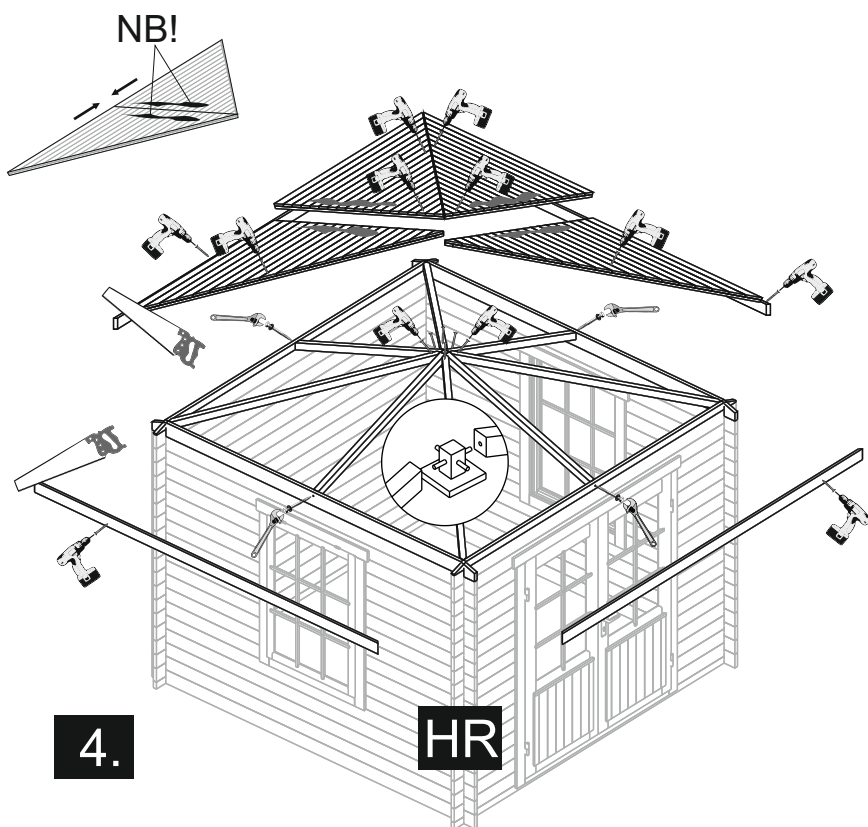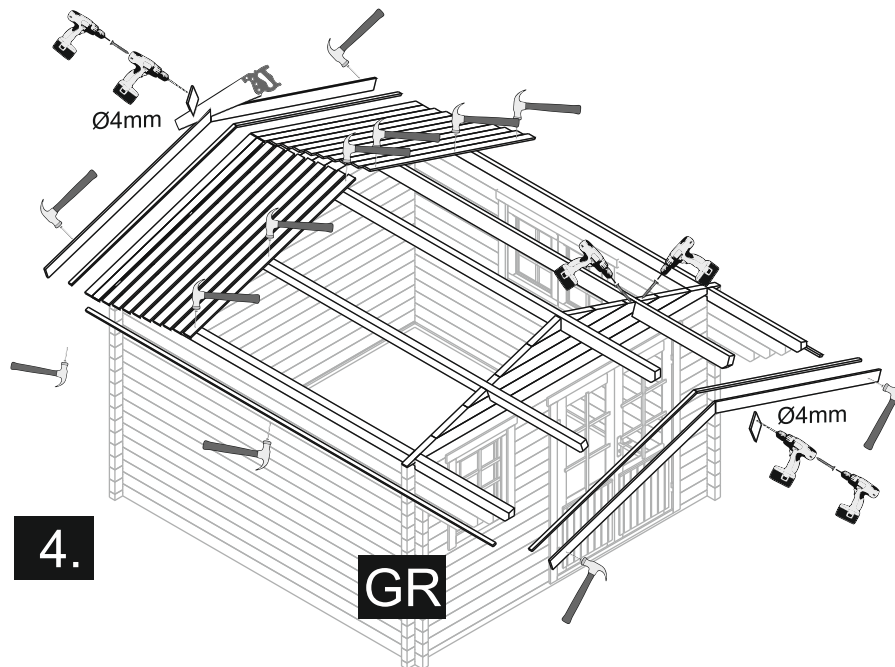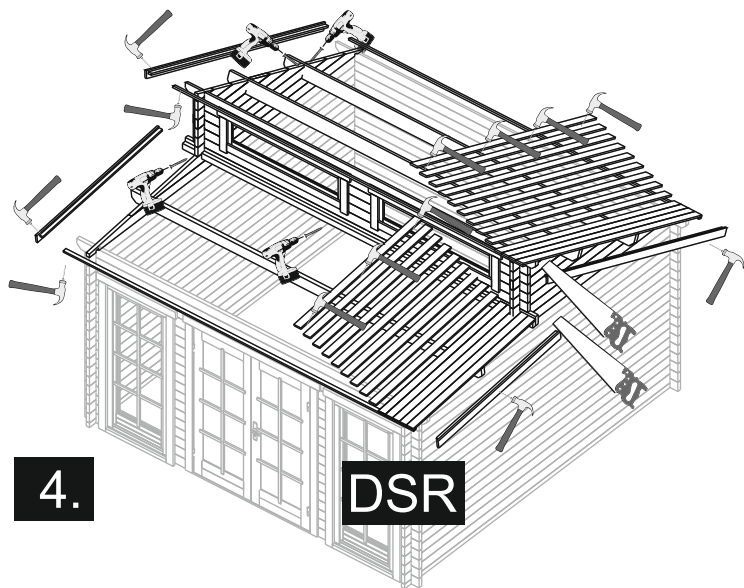

OPTIONS

