
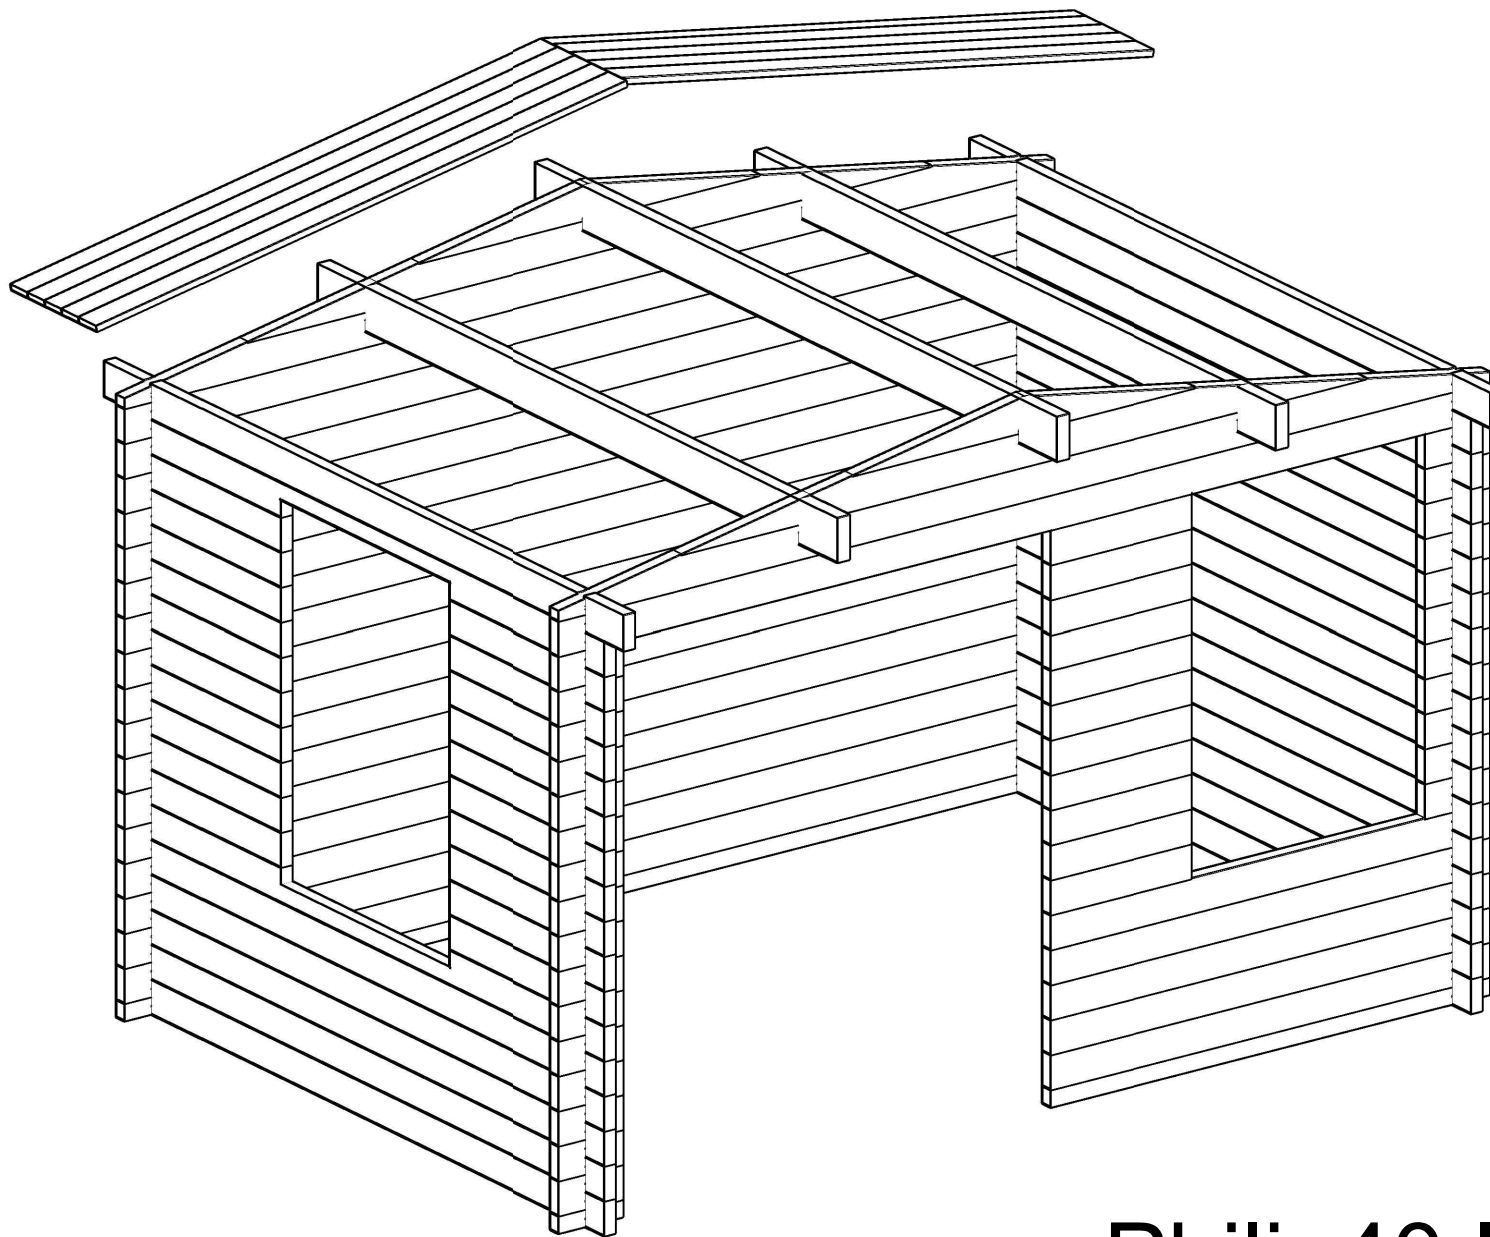
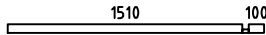
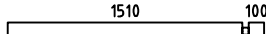
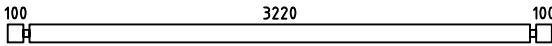
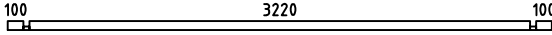
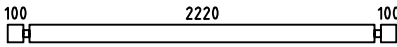
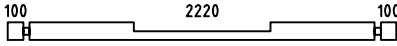
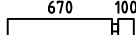
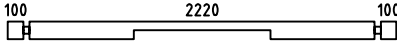
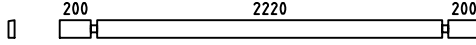
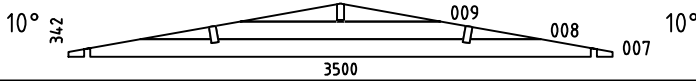
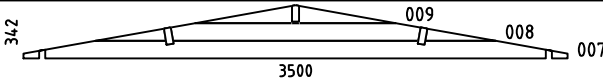
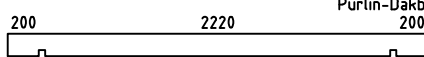
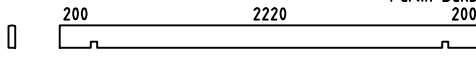
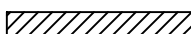
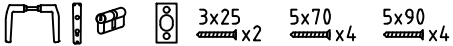
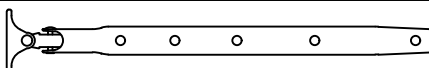
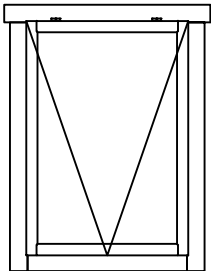
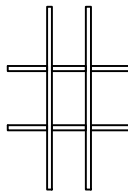
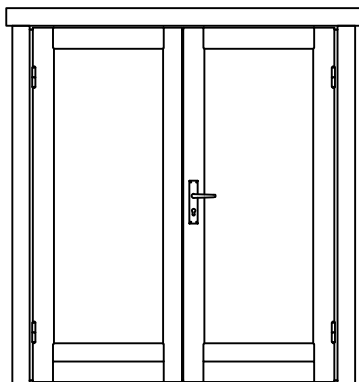


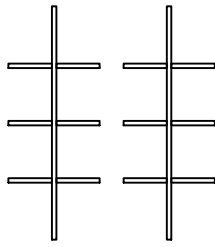


Philip40 ISO


Pos	Specification-Spezifikation-Specificatie	St.	Profile (mm)	Length (mm)
001		1	40x57	240
002		1	40x57	1650
003		27	40x114	240
004		5	40x114	1650
005		11	40x114	530
006		18	40x114	3500
010		1	40x57	3500
011		22	40x114	2500
012		1	40x114	2500
013		20	40x114	810
014		1	40x114	2500
015		2	40x114	2700
W1-1		1		
W2-1		1		
PR1	 Purlin-Dakbalk-Dachpfette	2	44x14.4	2700
PR2	 Purlin-Dakbalk-Dachpfette	1	44x14.4	2700
DP-1	Roof board-Dachbrett-Dakplank 	62	88x18	2030
L-1	Eave Board-Traubret-Dakranden board 95 	2	18x95	2740
L-2	Eave Slat-Traufenleiste-Afdeklijst 	2	40x18	2700
L-3	Facia Board-Giebelblende-Gevelplank 	4	18x120	2070
L-4	Facia Slat-Giebelleiste-Gevellijst 	4	40x18	2070
D1	Diamond 	2		
	Double Door Set ISO-Doppeltür Satz-Dubbele Deur Set 	1		
	Nail-Nagel-Spijker 1.2x20 	54	1.2x20	
WS1	Window Stay-Fensterfeststelle 	2		
Kood	Materjal	File Philip40 ISO.dwg	Leht 1/2	

Pos	Specification-Spezifikation-Specificatie	St.	Profile (mm)	Length (mm)
W9N 86 .5x122 .5 ISO	WINDOW 865x1225 ISO +TEMPERED  Window Glazing Bar Fenstersprossen Raamroeden 	2		
DD8 1 60x18 5 ISO	DOOR 1600x1850 ISO+TEMPERED  Door Glazing Bar Türsprossen Deurroeden 	1		
Kood	Materjal	File	Philip40 ISO.dwg	Leht 2/2

H = 1.500 m
TOTAL: 7.15 m²

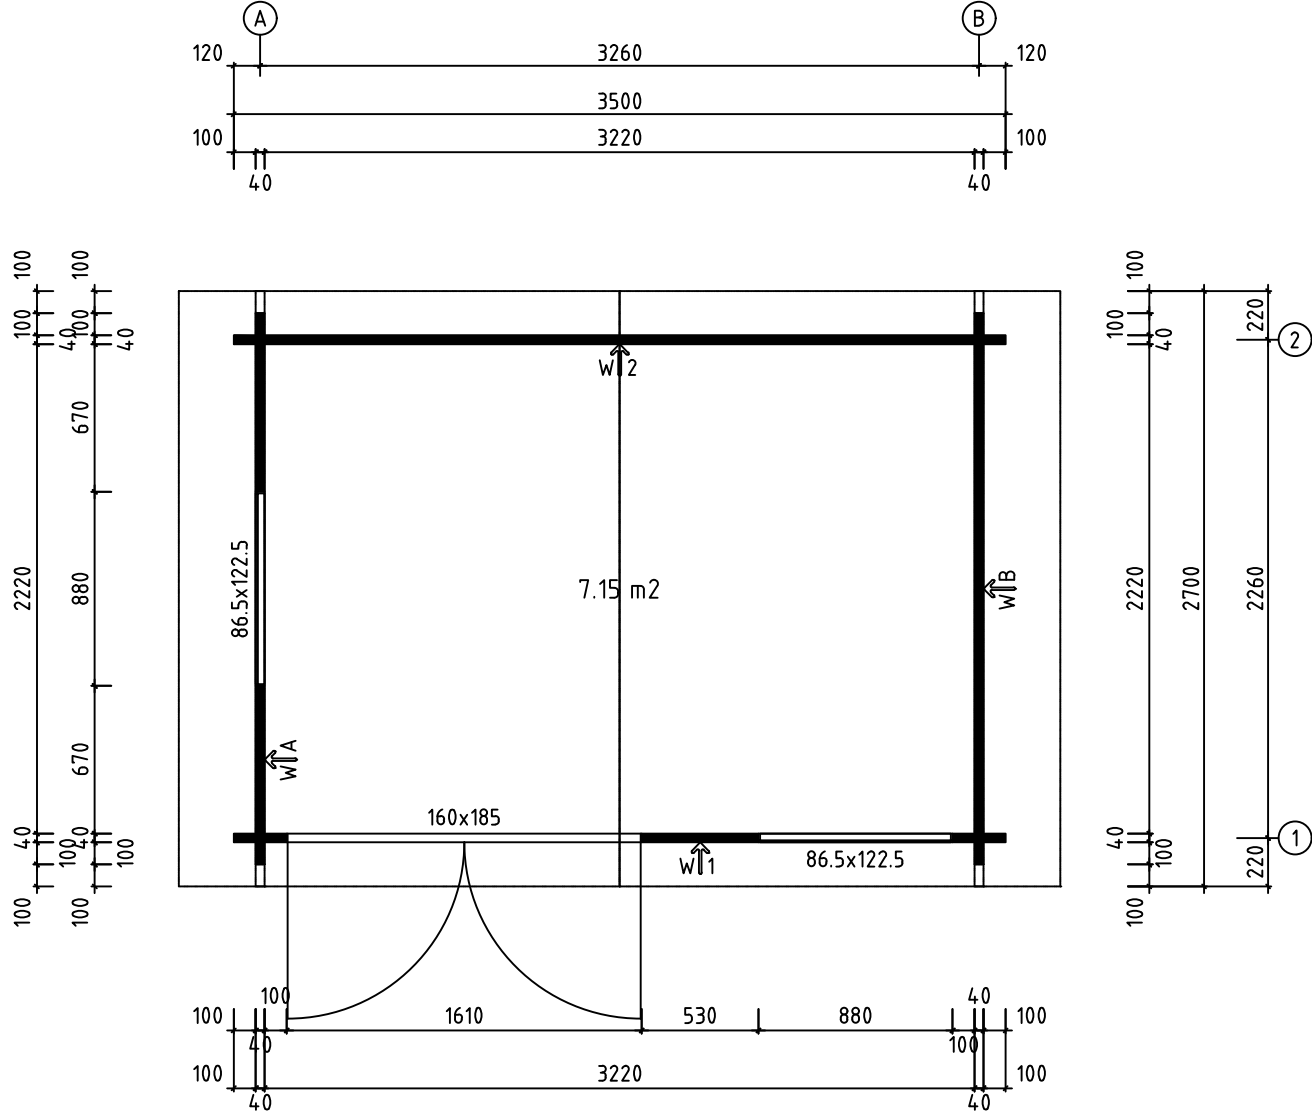


Model	Philip40 ISO	Page	PLAN
Client		Scale	1:40
Material	40x114	Date	19.09.2019
Company	File Philip40 ISO.dwg		

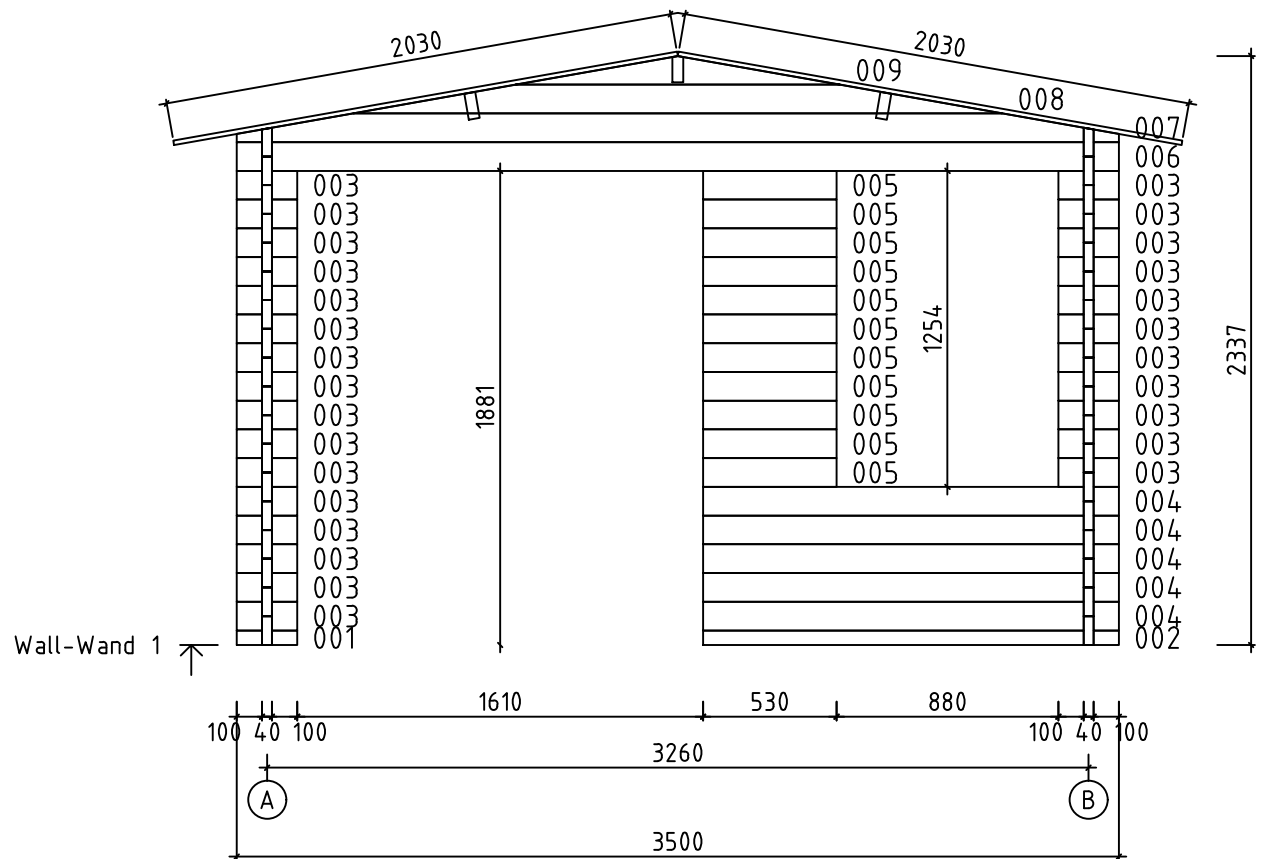


Wall-Wand 1


Model	Philip40 ISO	Page	4
Client		Scale	1:40
Material	4x11.4	Date	19.09.2019
Company		File	Philip40 ISO.dwg

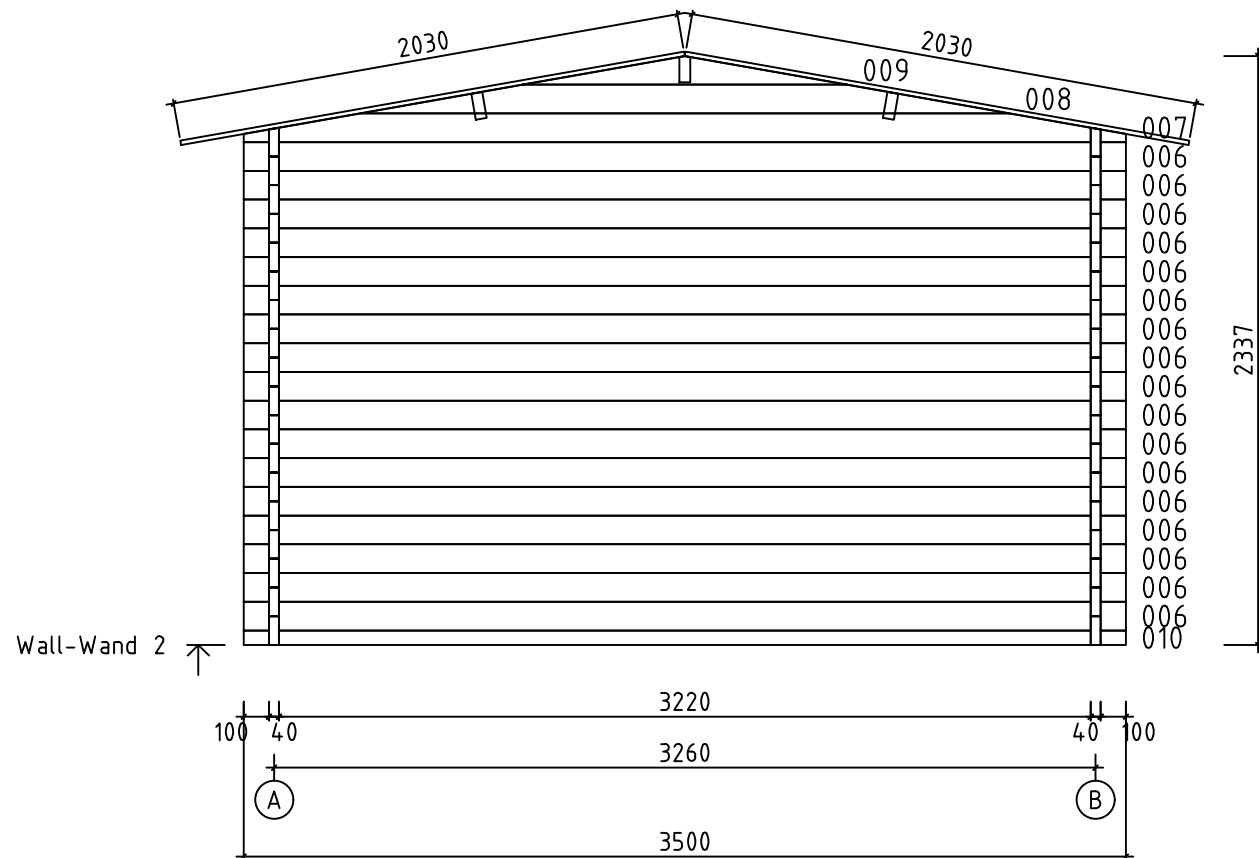



Model	Philip40 ISO	Page	5
Client		Scale	1:40
Material	4x11.4	Date	19.09.2019
Company		File	Philip40 ISO.dwg

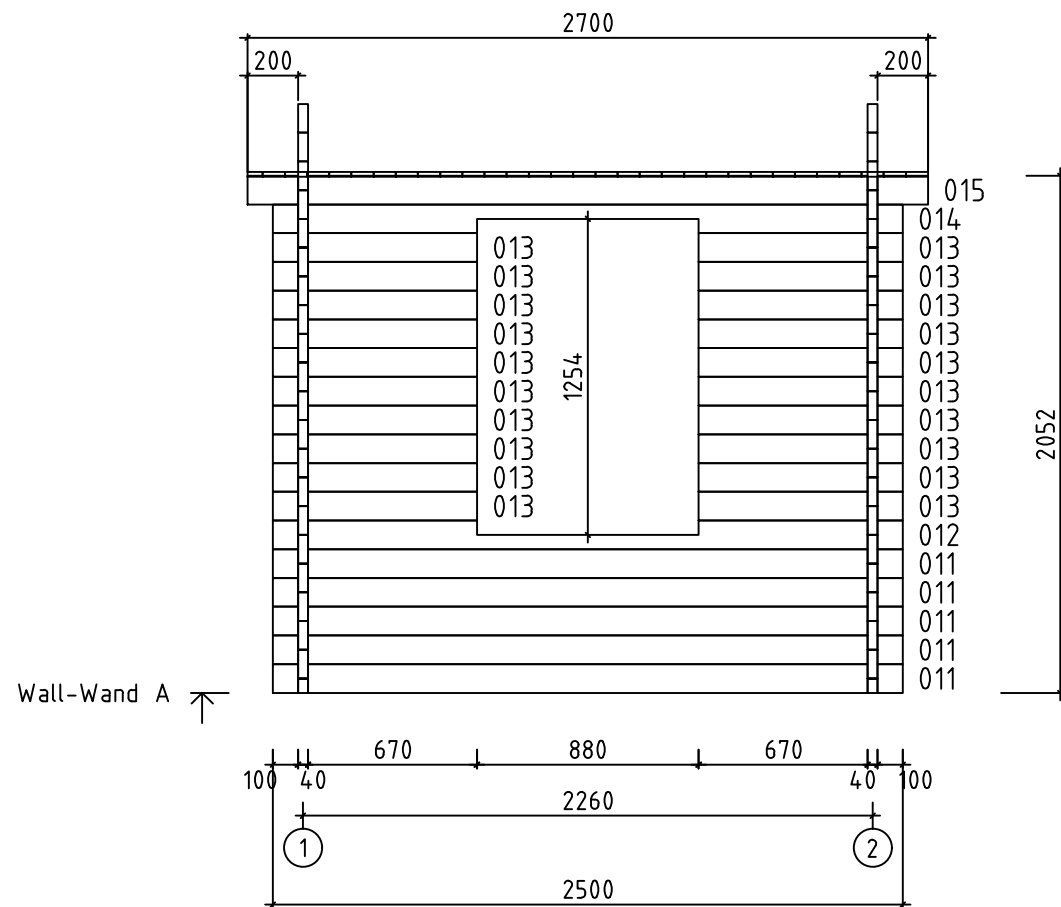

Model	Philip40 ISO	Page	2
Client		Scale	1:40
Material	4x11.4	Date	19.09.2019
Company	File Philip40 ISO.dwg		

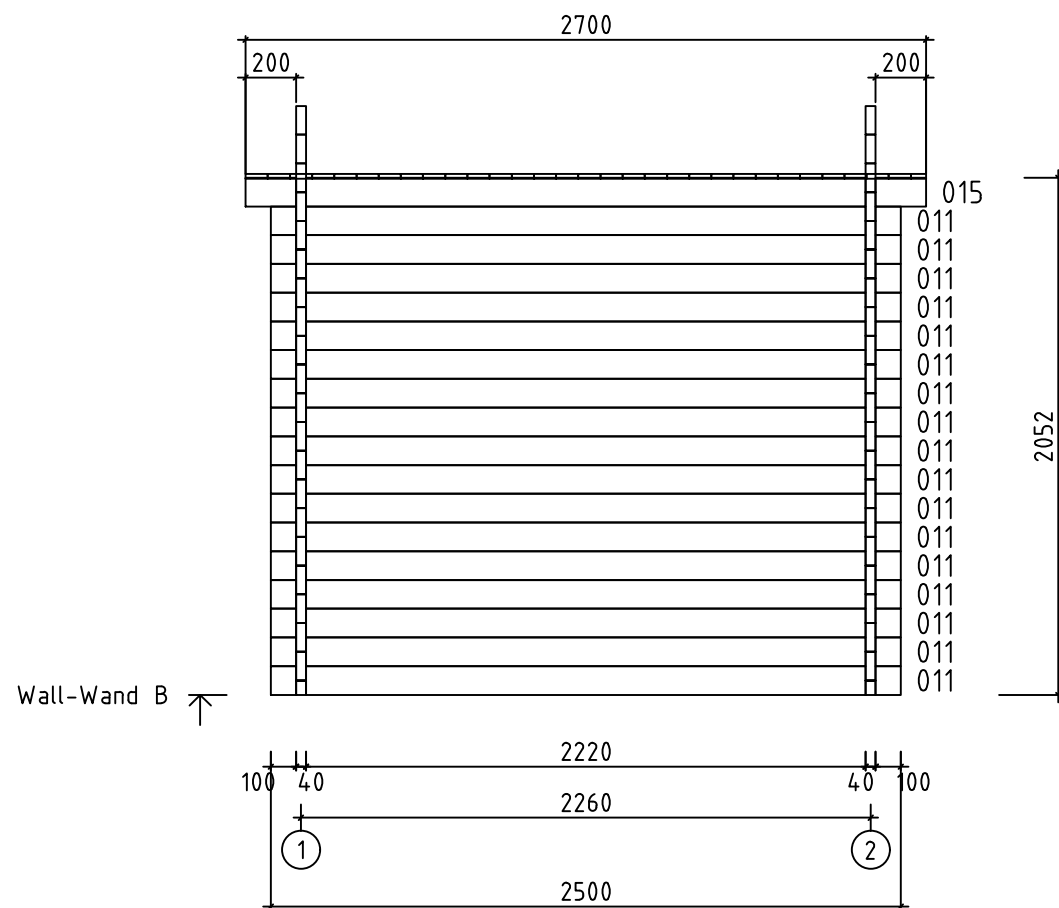


Model	Philip40 ISO	Page	3
Client		Scale	1:40
Material	4x11.4	Date	19.09.2019
Company		File	Philip40 ISO.dwg

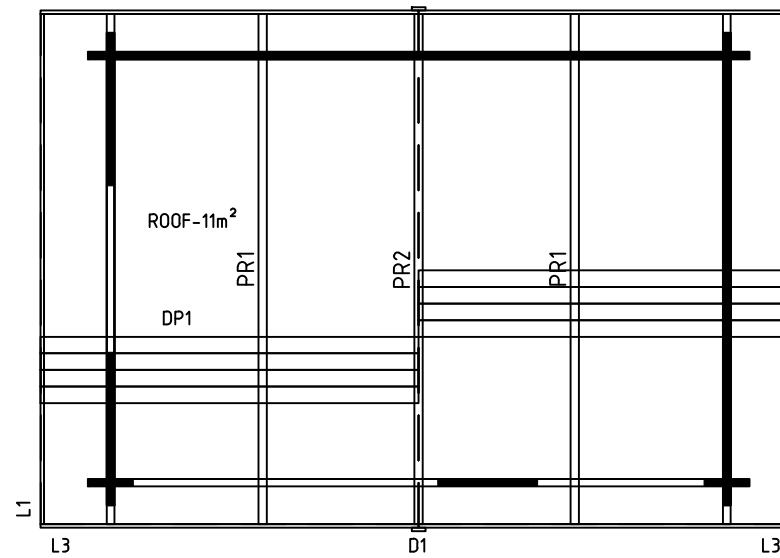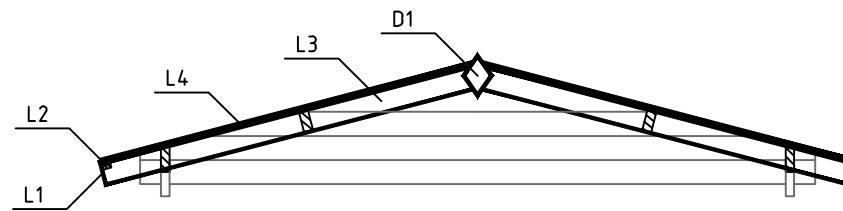

Model	Philip40 ISO	Page	ROOF
Client		Scale	1:40
Material	40x114	Date	19.09.2019
Company		File	Philip40 ISO.dwg


NB!

W1-1		1
W2-1		1

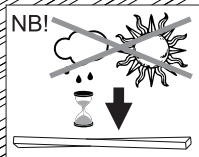


NB!

The guide is illustrative. This guide is not project specification.
Der Leitfaden ist illustrativ. Dieser Leitfaden ist keine Projektspezifikation.
De gids is illustratief. Deze gids is geen projectspecificatie.

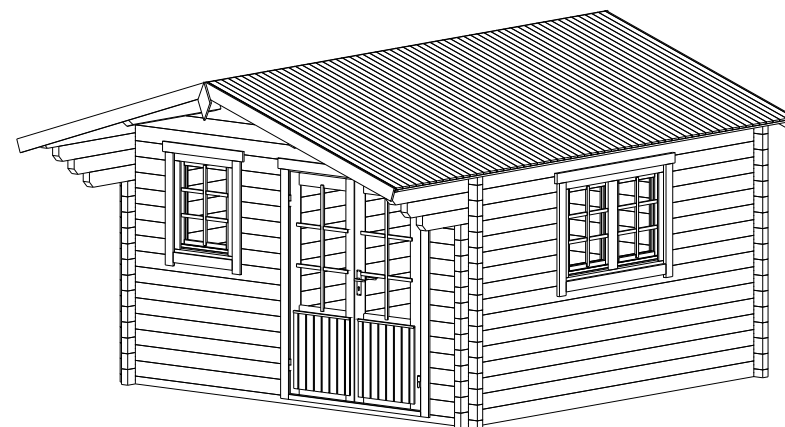


ADJUSTABLE HINGES

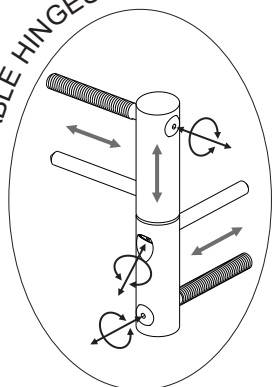


TYPE-A
5x90




TYPE-B
4x60

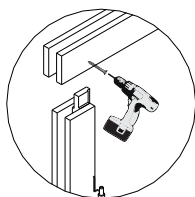


TYPE-B
4x60

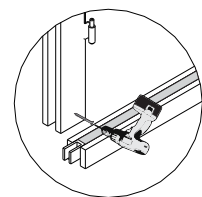

TYPE-A
5x70

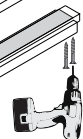

OPTIONS!

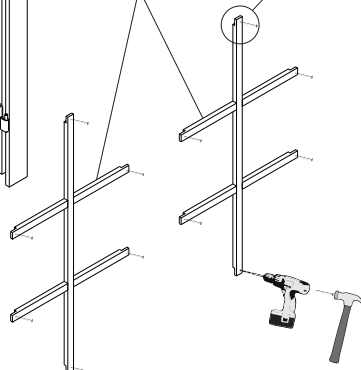

Ø2mm
1. 2.

