











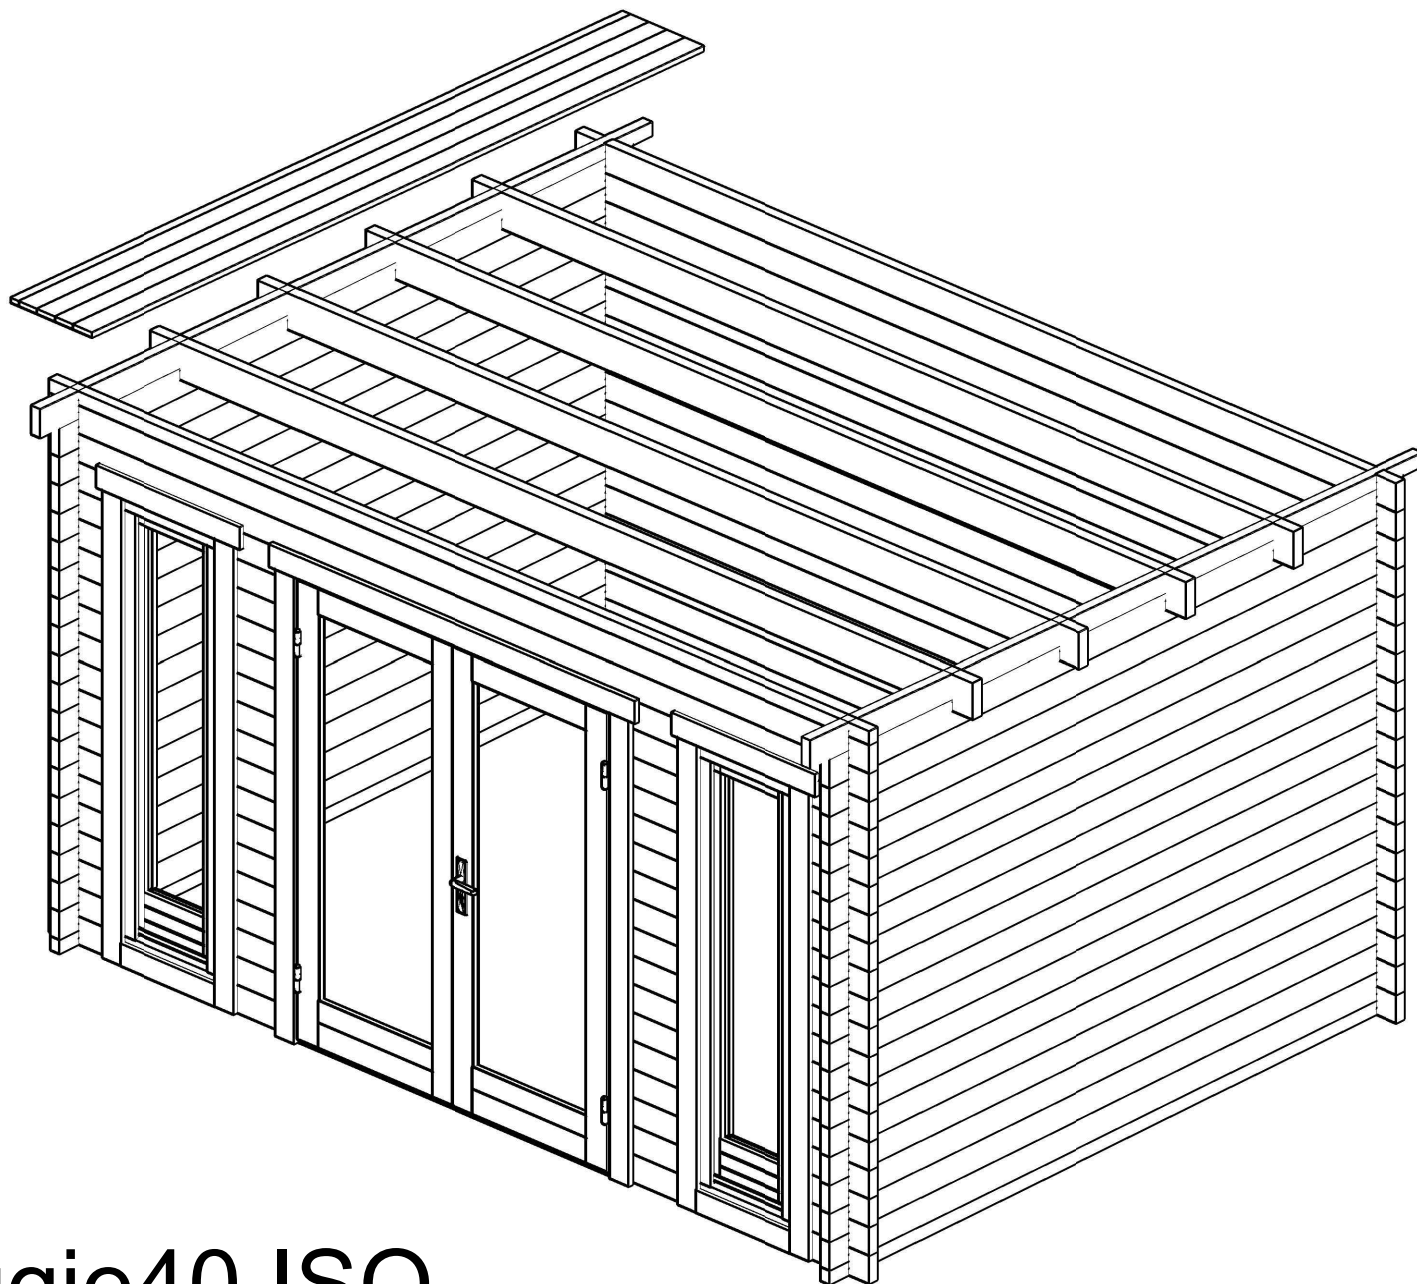





Maggie40 ISO


H = 1.600 m
TOTAL: 10.12 m2

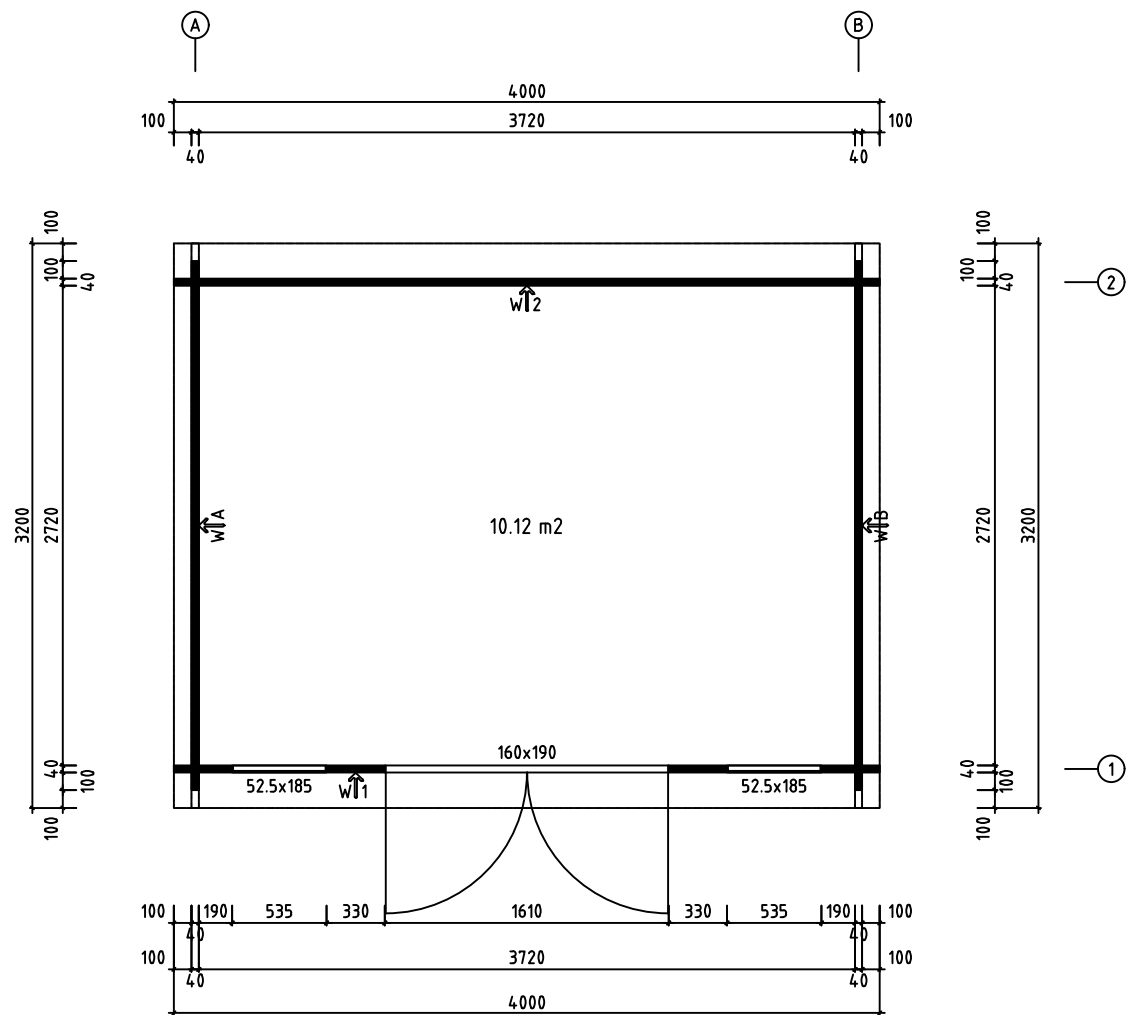


Model	Maggie40 ISO	Page	PLAN
Client		Scale	1:30
Material	40x114	Date	14.12.2021
Company	File Maggie40 ISO		

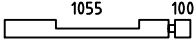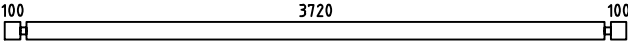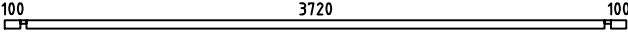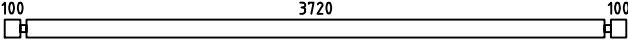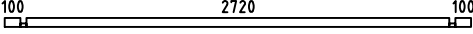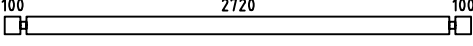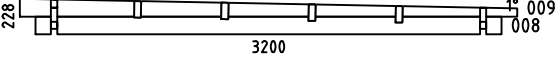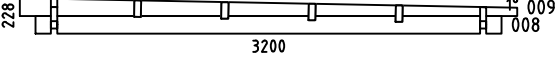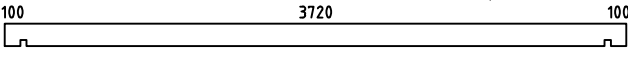Pos	Specification-Spezifikation-Specificatie	St.	Profile (mm)	Length (mm)
001		2	40x114	1195
002		32	40x114	330
003		32	40x114	330
004		20	40x114	4000
005		1	40x53	4000
006		1	40x114	4000
007		2	40x57	3000
008		34	40x114	3000
WA-1		1		
WB-1		1		
PR1		4	44x144	4000
DP-1	Roof board-Dachbrett-Dakplank 	46	88x18	3200
L-1	Eave Board-Traufenblende-Afdeklank 	2	18x120	4040
L-2	Facia Board-Giebelblende-Gevelplank 	2	18x120	3240
	Storm Brace-Sturmleiste 	4	18x40	2000
	Double Door Set ISO-Doppeltür Satz-Dubbele Deur Set 	1		
	Window Handle Set-Fenstergriff Satz-Raamgreep Set 	2		
	Wood Bolt set for Storm Brace-Holzschraubesatz für Sturmleisten 6x45 	8		
Kood	Materjal	File	Maggie40 ISO.dwg	Leht 1/2

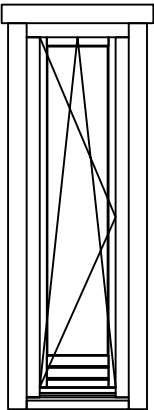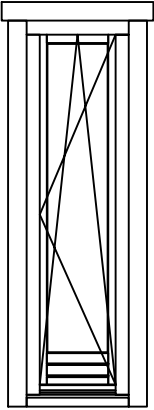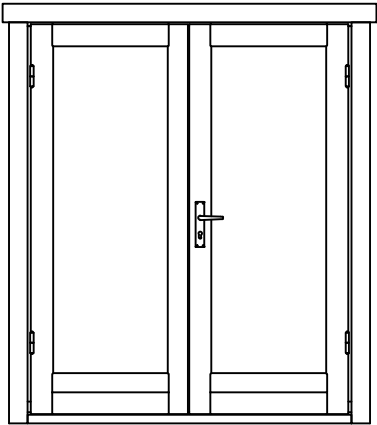
Pos	Specification-Spezifikation-Specificatie	St.	Profile (mm)	Length (mm)
	WINDOW 525x1850 W08DK 52.5x185 ISO L TEMPERED 	1		
	WINDOW 525x1850 W08DK 52.5x185 ISO R TEMPERED 	1		
	DOOR 1600x1900 DD08 160x190 ISO TEMPERED 	1		
Kood	Materjal	File	Maggie40 ISO.dwg	Leht 2/2

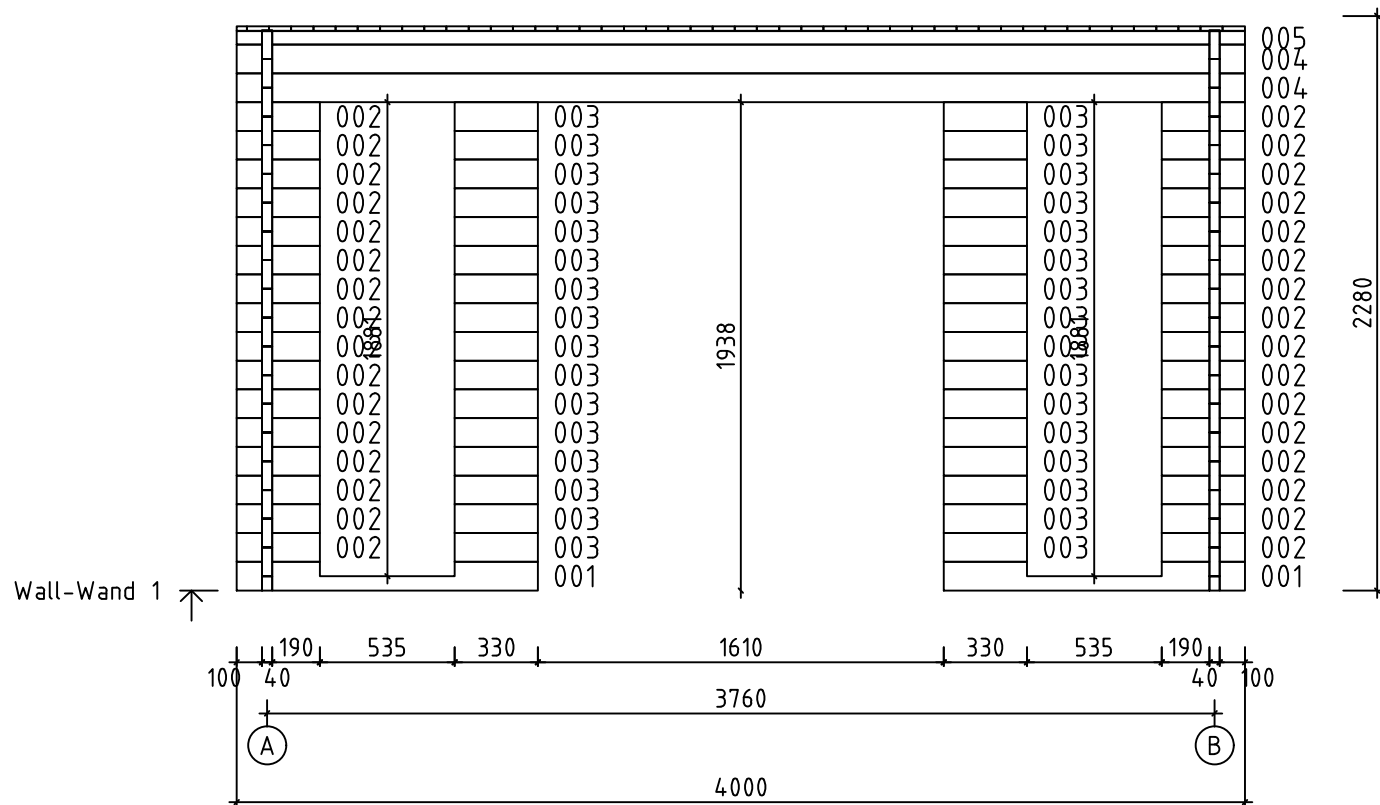


Model	Maggie40 ISO	Page	4
Client		Scale	1:30
Material	4 x 11.4	Date	14.12.2021
Company	File Maggie40 ISO		

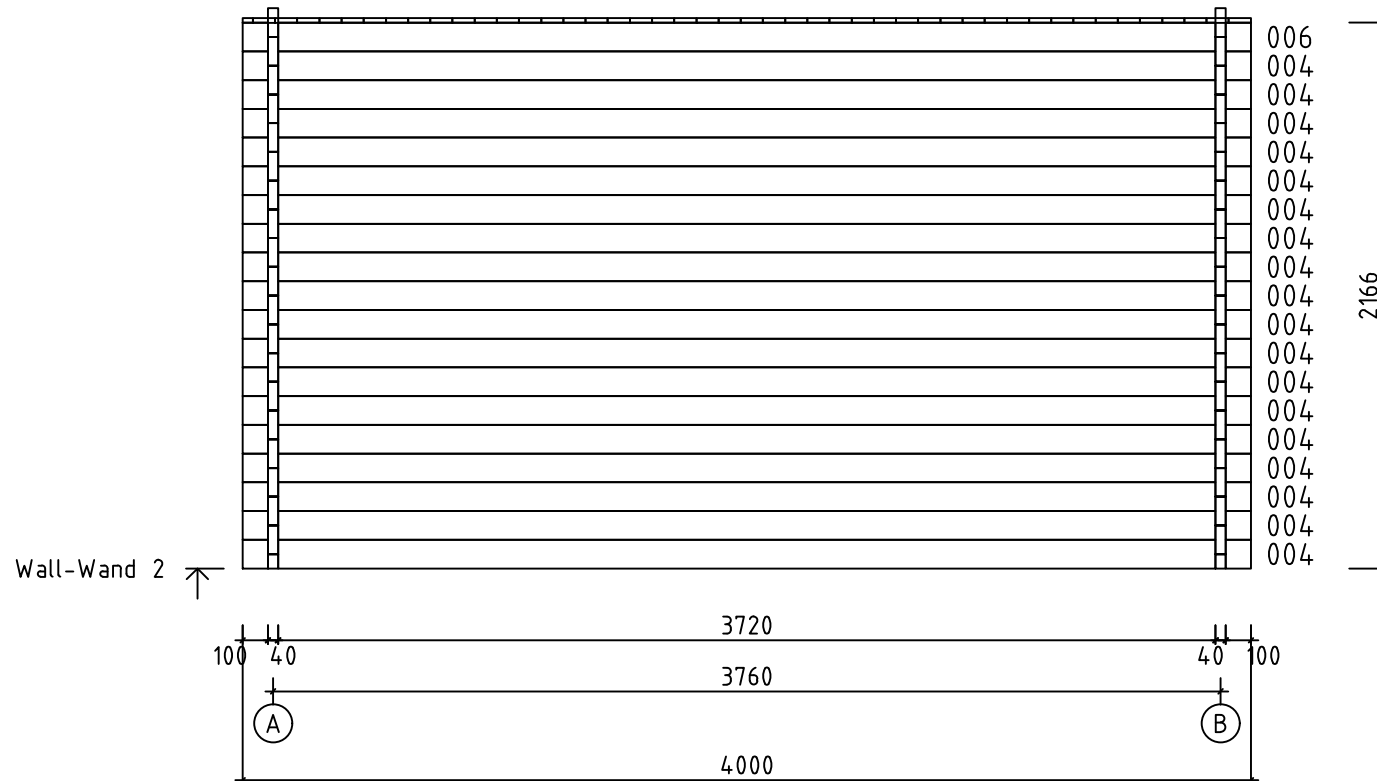



Model	Maggie40 ISO	Page	5
Client		Scale	1:30
Material	4 x 11.4	Date	14.12.2021
Company	File Maggie40 ISO		

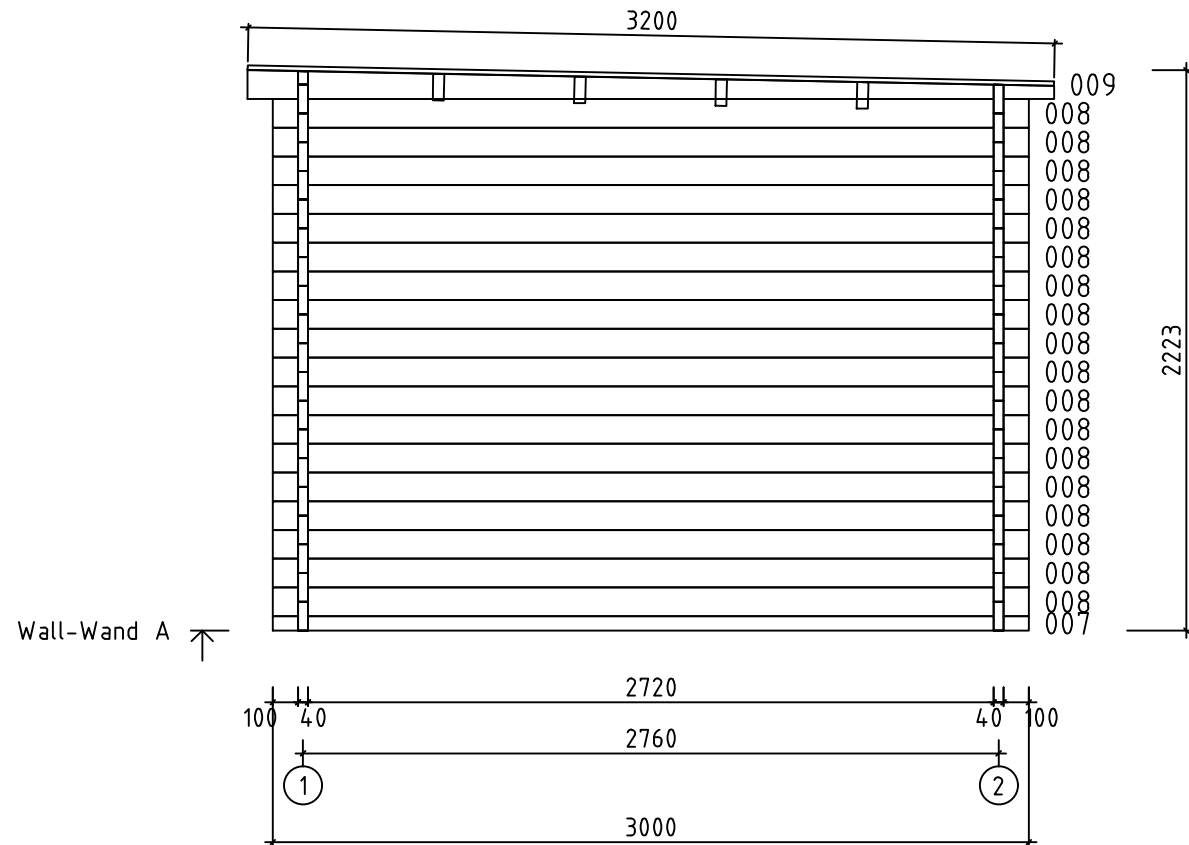






Model	Maggie40 ISO	Page	2
Client		Scale	1:30
Material	4x11.4	Date	14.12.2021
Company		File	Maggie40 ISO

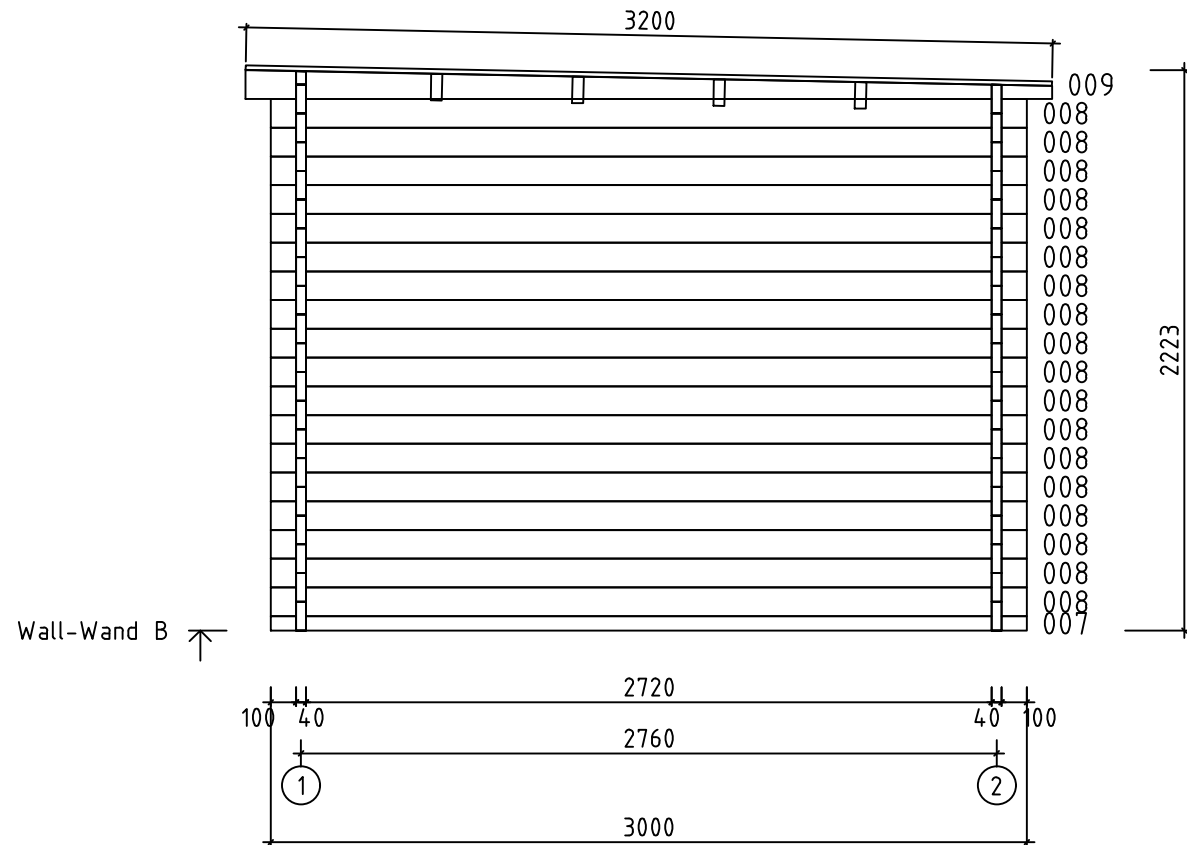

Model	Maggie40 ISO	Page	3
Client		Scale	1:30
Material	4x11.4	Date	14.12.2021
Company		File	Maggie40 ISO

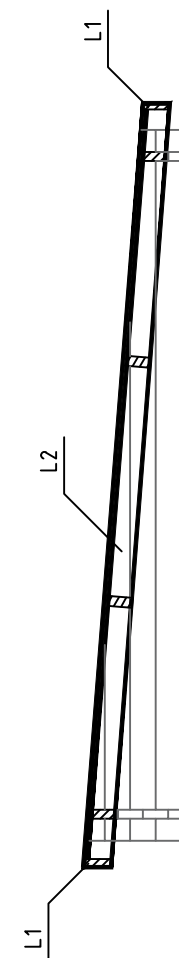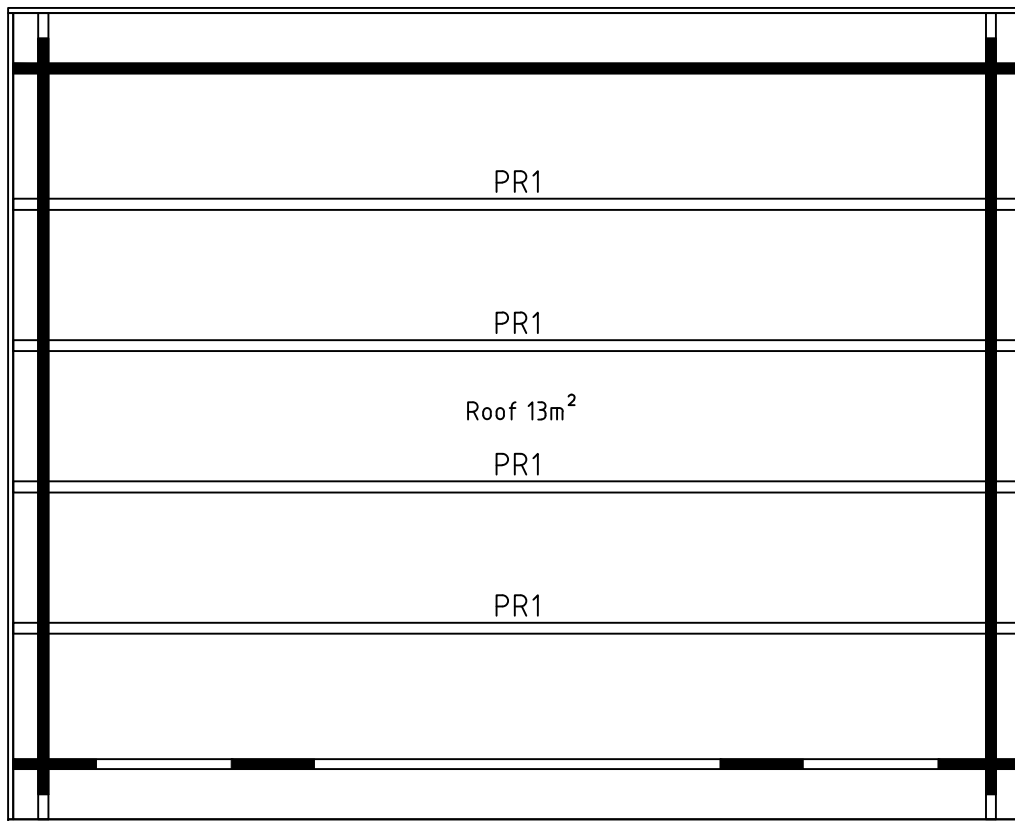

Model	Maggie40 ISO	Page	ROOF
Client		Scale	1:30
Material	40x114	Date	14.12.2021
Company	File Maggie40 ISO		

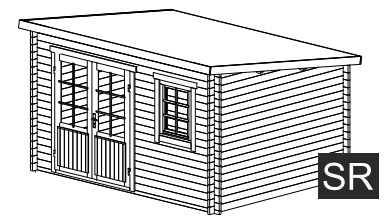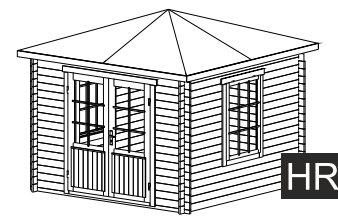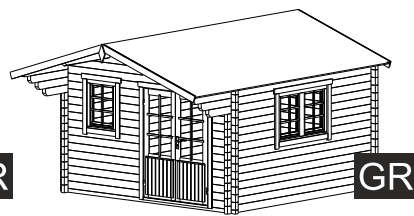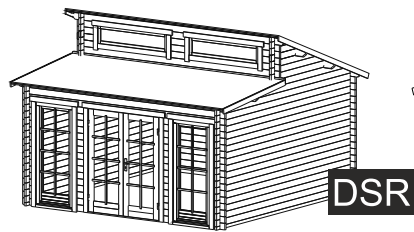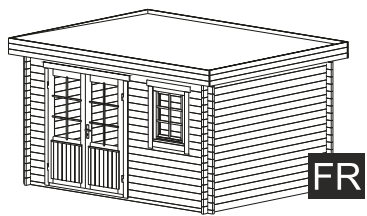



FR

DSR

GR


HR

SR

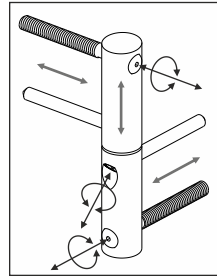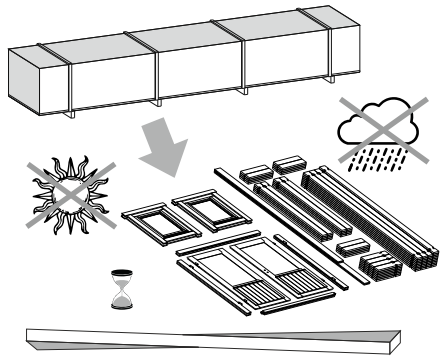



ADJUSTABLE HINGES

3.

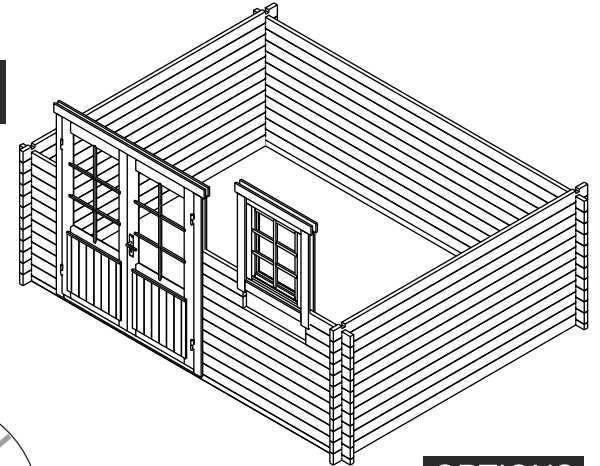


OPTIONS

1.

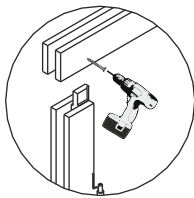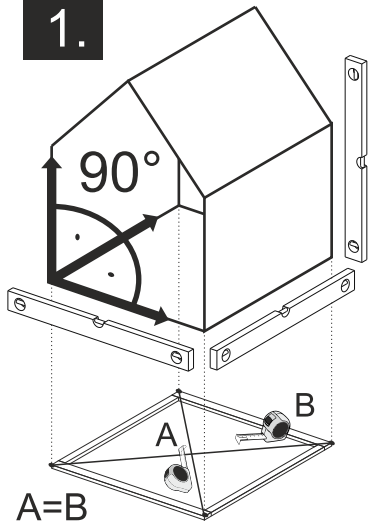

TYPE- B
4x60

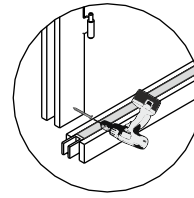


TYPE- A
5x70

NB!



OPTIONS

4.


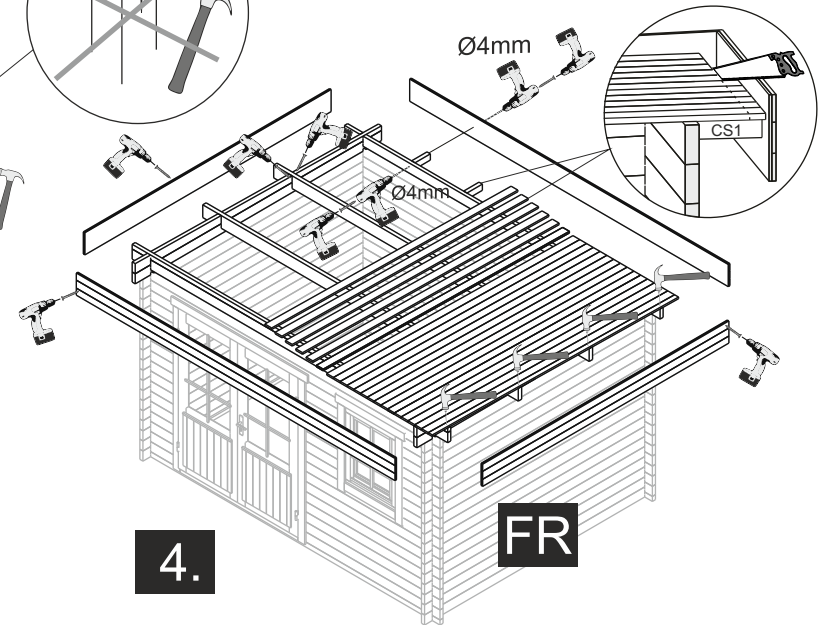


FR

The guide is illustrative. This guide is not project specification.
Der Leitfaden ist illustrativ. Dieser Leitfaden ist keine Projektspezifikation.
De gids is illustratief. Deze gids is geen projectspecificatie.

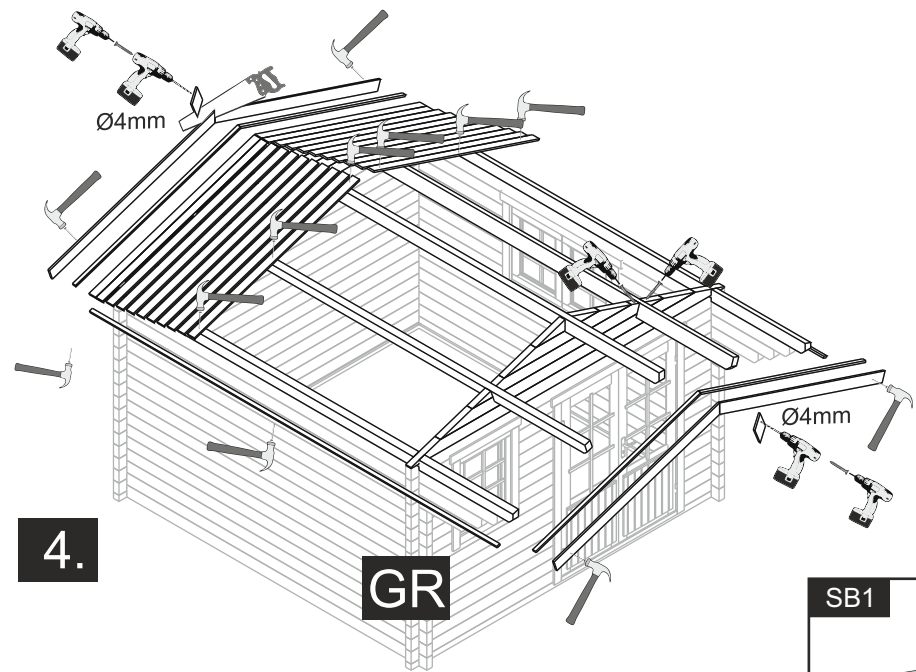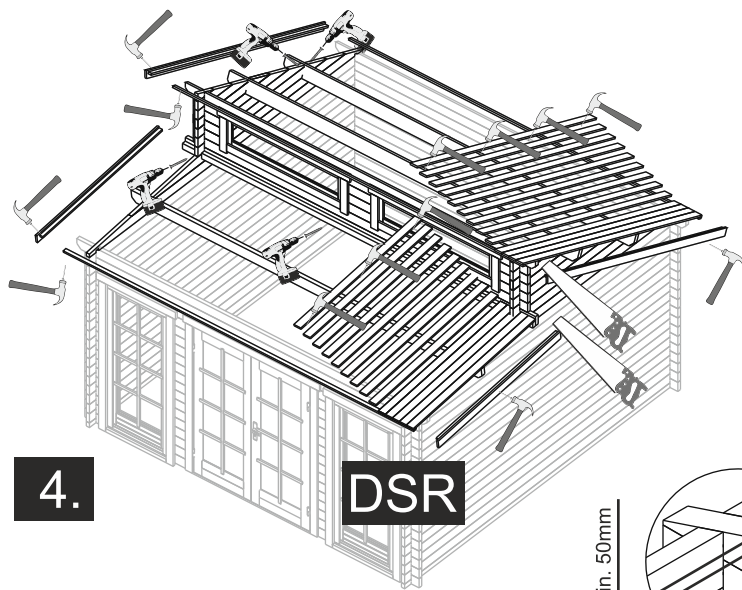

OPTIONS

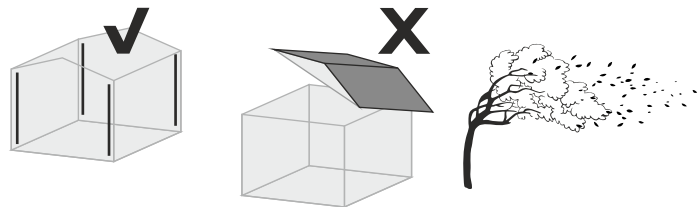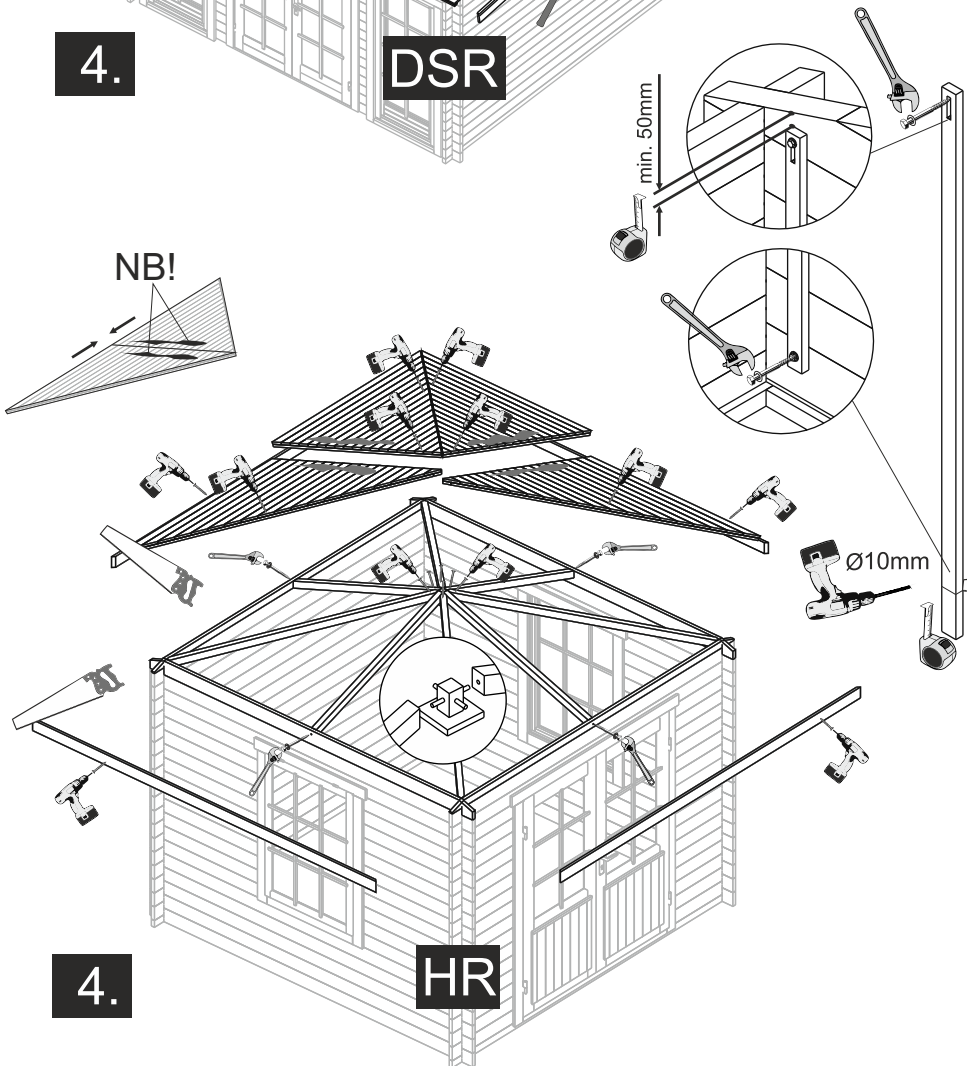

OPTIONS- STORM BRACES

