

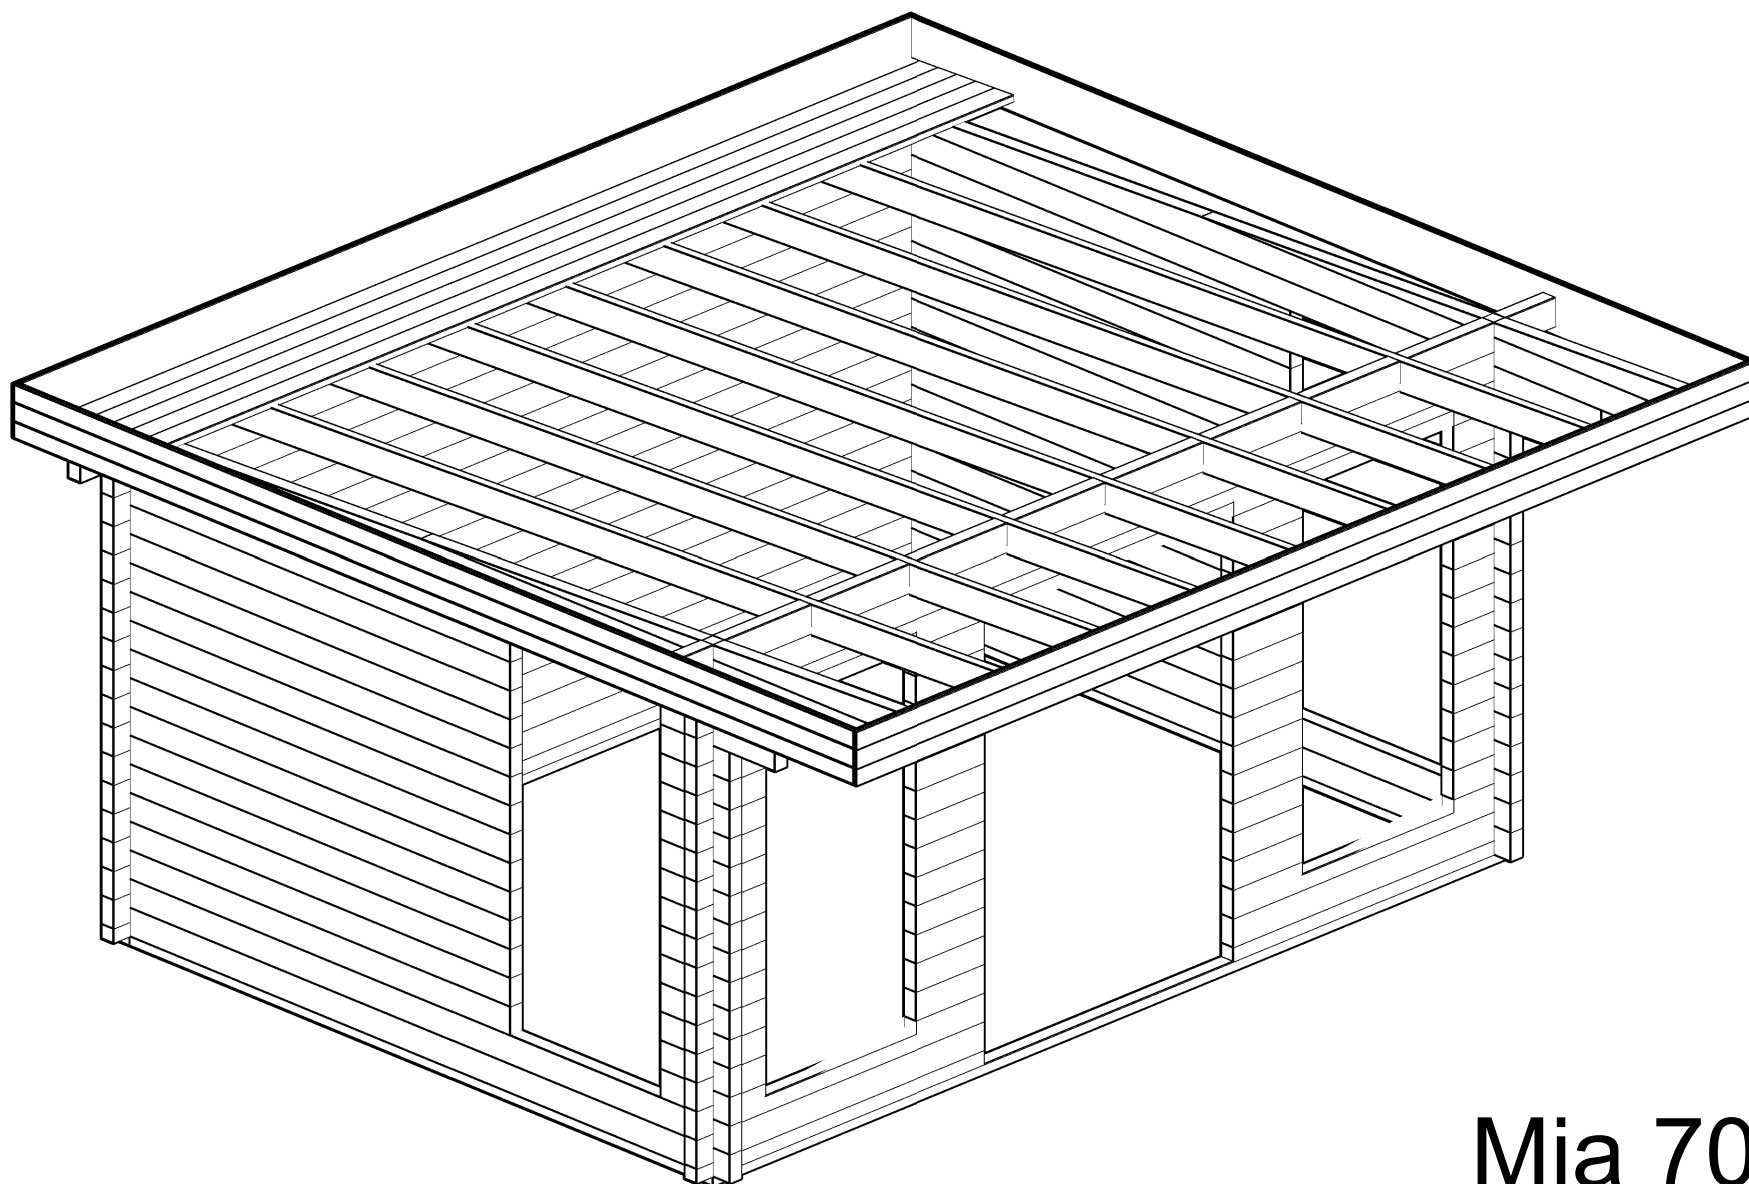
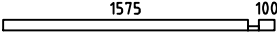
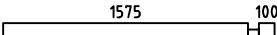
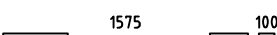
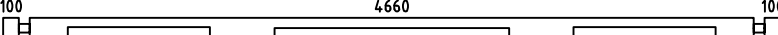
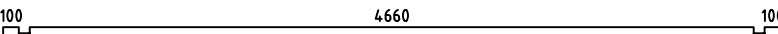
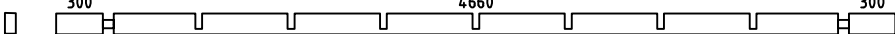
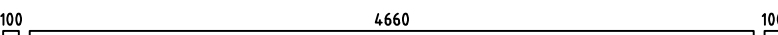
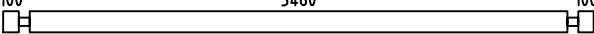
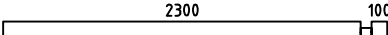
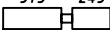
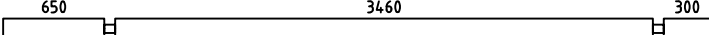
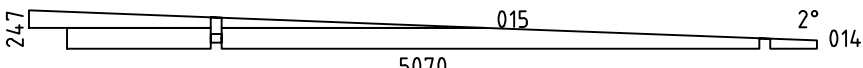
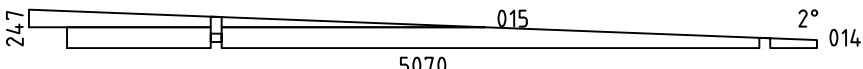


 




Mia 70

Pos	Specification-Spezifikation-Specificatie-Nomenclature-Elementi-Especificacion	Qty	Profile (mm)	Lenght (mm)
001		2	70x68	1745
002		2	70x135	1745
003		2	70x135	1745
004		52	70x135	415
005		26	70x135	415
006		1	70x135	5000
007		17	70x135	5000
008		2	70x135	5400
009		1	70x68	5000
010		4	70x135	3800
011		28	70x135	2470
012		2	70x135	690
013		2	70x135	4550
WA-1		1		
WB-1		1		
F2	FOUNDATION-FUNDAMENT-FONDATION-FONDAZIONE-VIGAS DE CIMENTACIÓN 	2	70x44	4800
F1	FOUNDATION-FUNDAMENT-FONDATION-FONDAZIONE-VIGAS DE CIMENTACIÓN 	2	70x44	3460
RT1	RAFTER-SPARREN-DAKSPAR-CHEVRON-TRAVE-CABRIO 	7	44x144	5079
R-1	Roof board-Dachbrett-Dakplank-Volige-Tavola tetto-Tabla de tejado 	45+1	114x28	5400
CO-1	Cornice 20x270-Gesimse-Kroonlijst-Corniche-Cornicione-Cornisa 	2	20x250	5150
CO-2	Cornice 20x270-Gesimse-Kroonlijst-Corniche-Cornicione-Cornisa 	2	20x250	5440
Kood		Materjal		File Mia 70.dwg
				Leht 1/2


H = 1.800 m
TOTAL: 16.12 m2

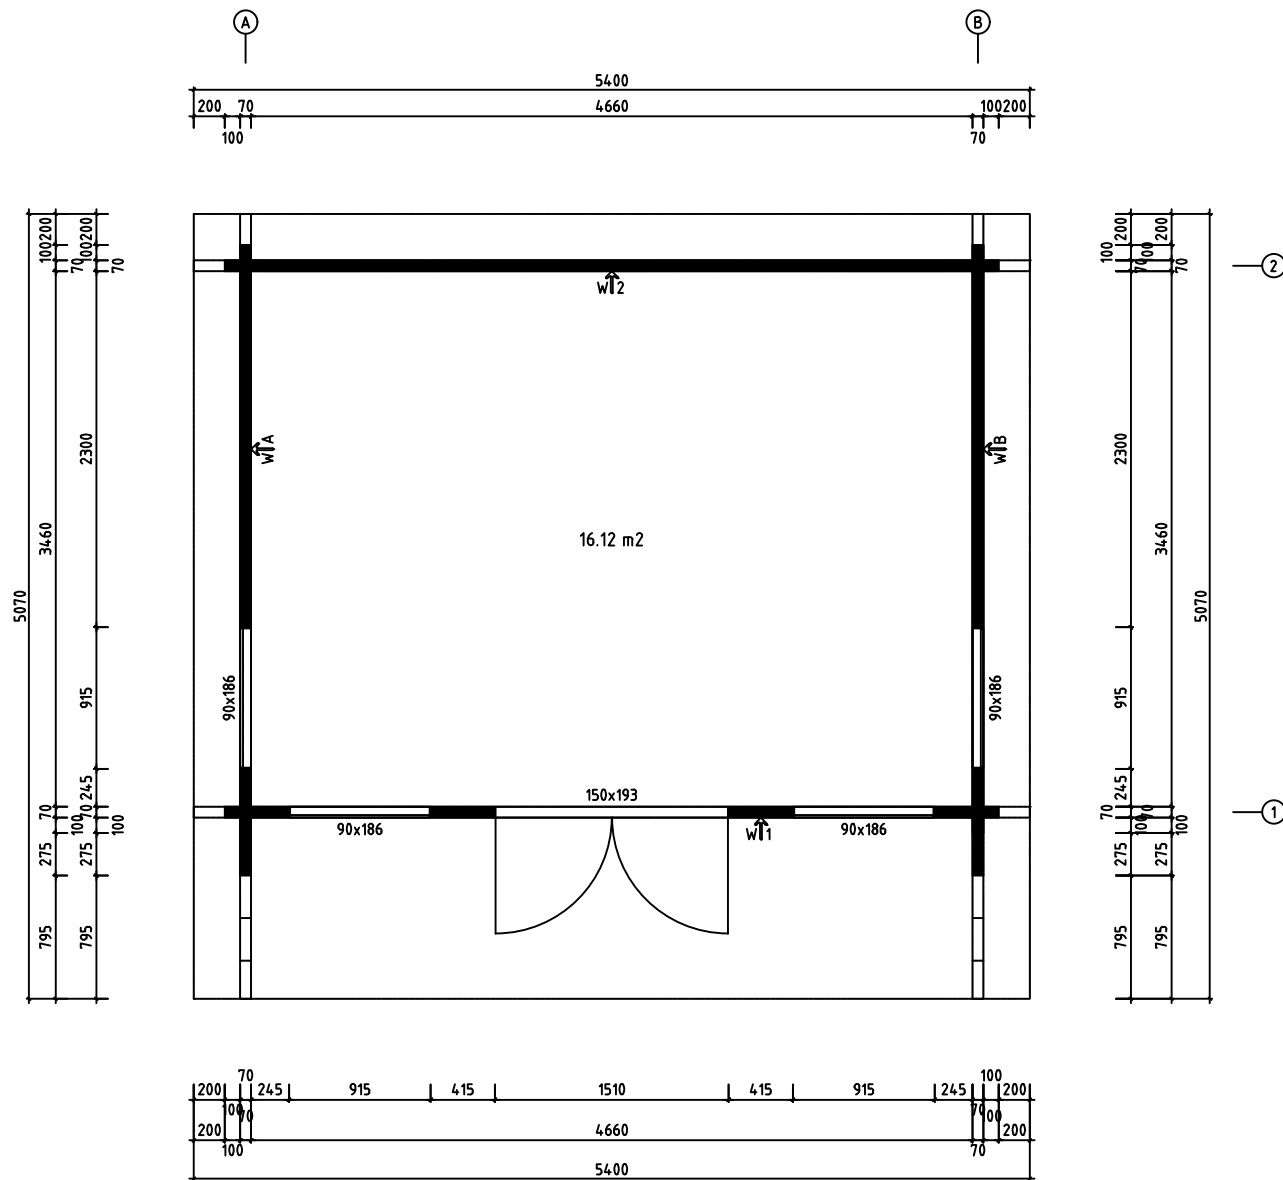

Model	Mia 70	Page	PLAN
Client		Scale	1:30
Material	7x13.5	Date	27.01.2025
Company	File Mia 70.dwg		

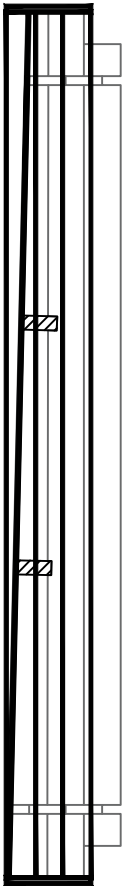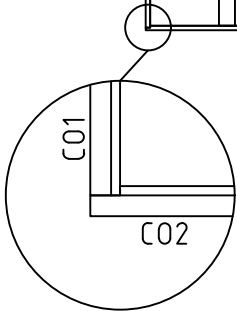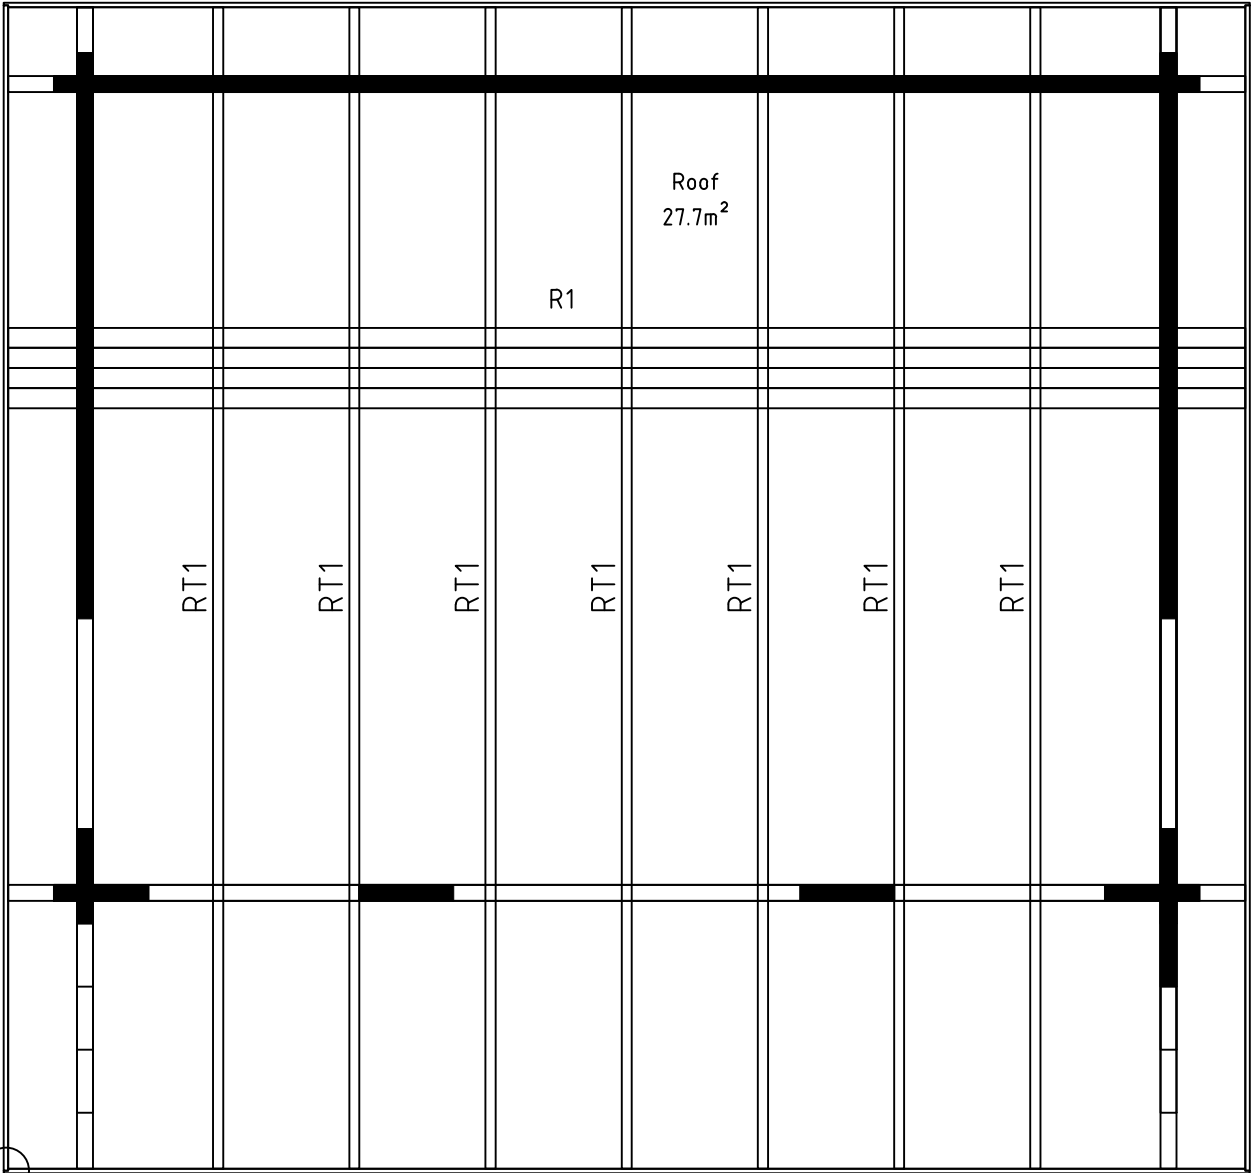

Model	Mia 70	Page	ROOF
Client		Scale	1:30
Material	7x13.5	Date	27.01.2025
Company		File	Mia 70.dwg

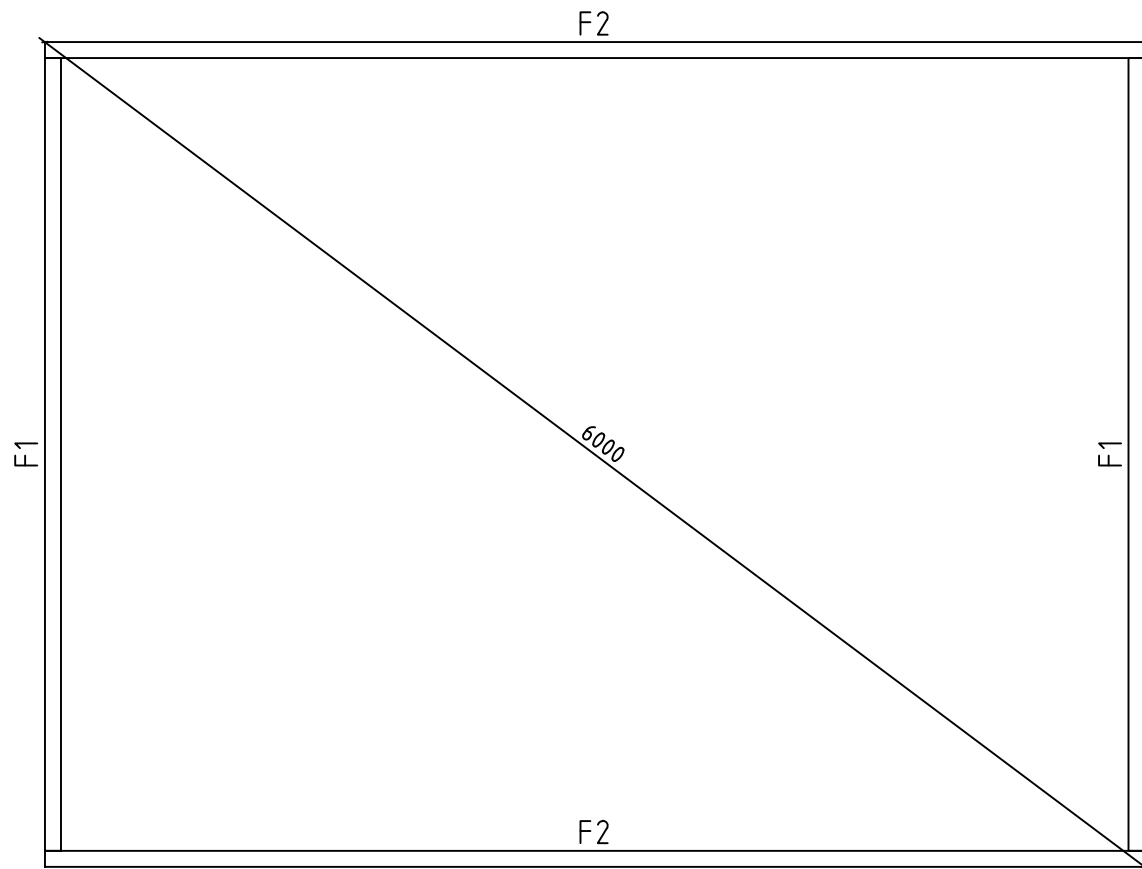


Model	Mia 70	Page	FOUNDATION
Client		Scale	1:30
Material	7x13.5	Date	27.01.2025
Company		File	Mia 70.dwg




Model	Mia 70	Page	3
Client		Scale	1:30
Material	7x13.5	Date	27.01.2025
Company		File	Mia 70.dwg


WALL B ↗

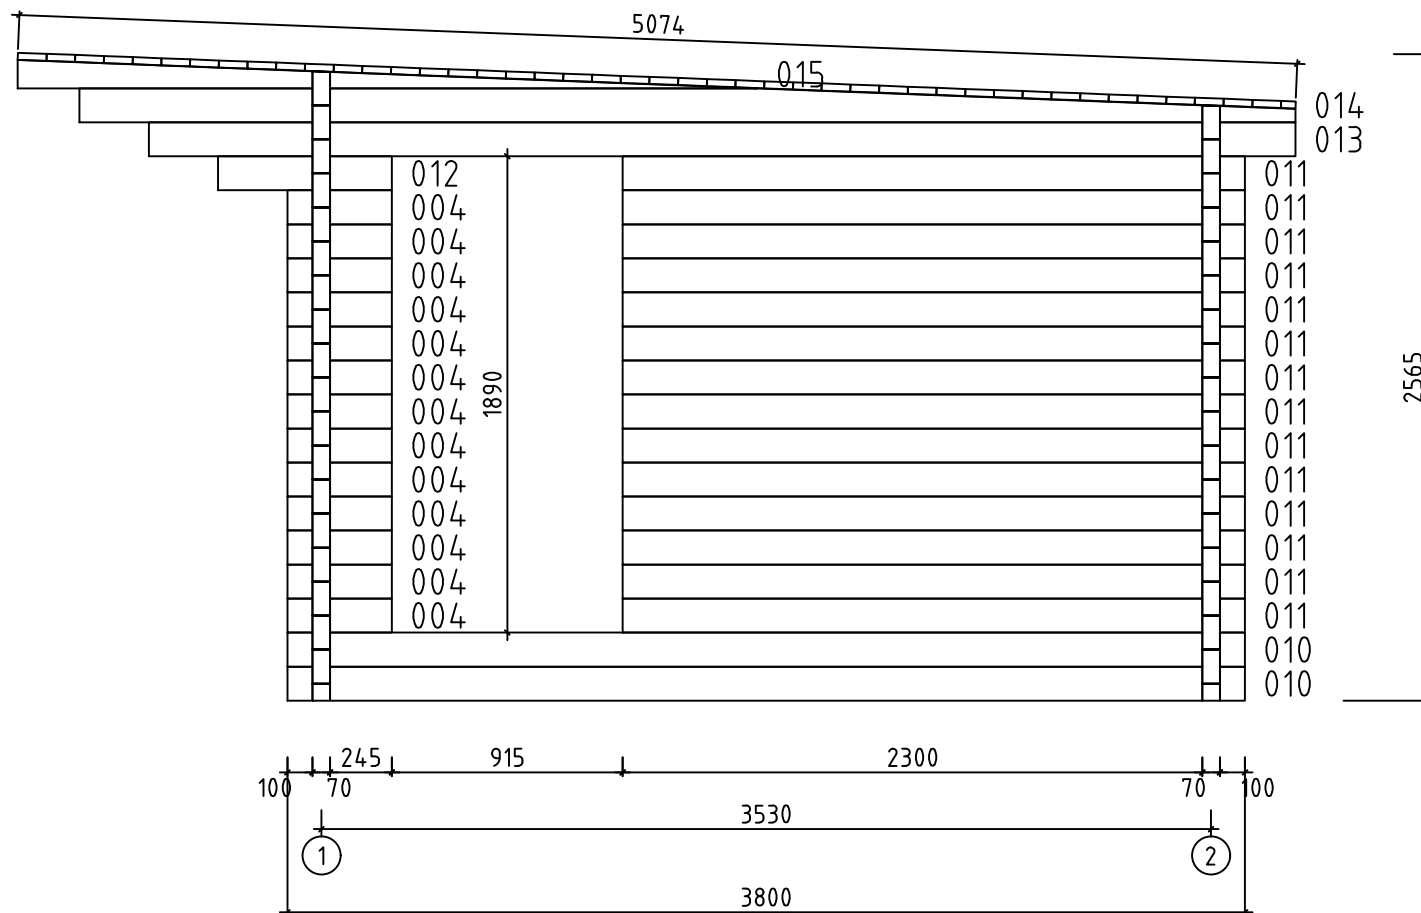






Model	Mia 70	Page	4
Client		Scale	1:30
Material	7x13.5	Date	27.01.2025
Company		File	Mia 70.dwg

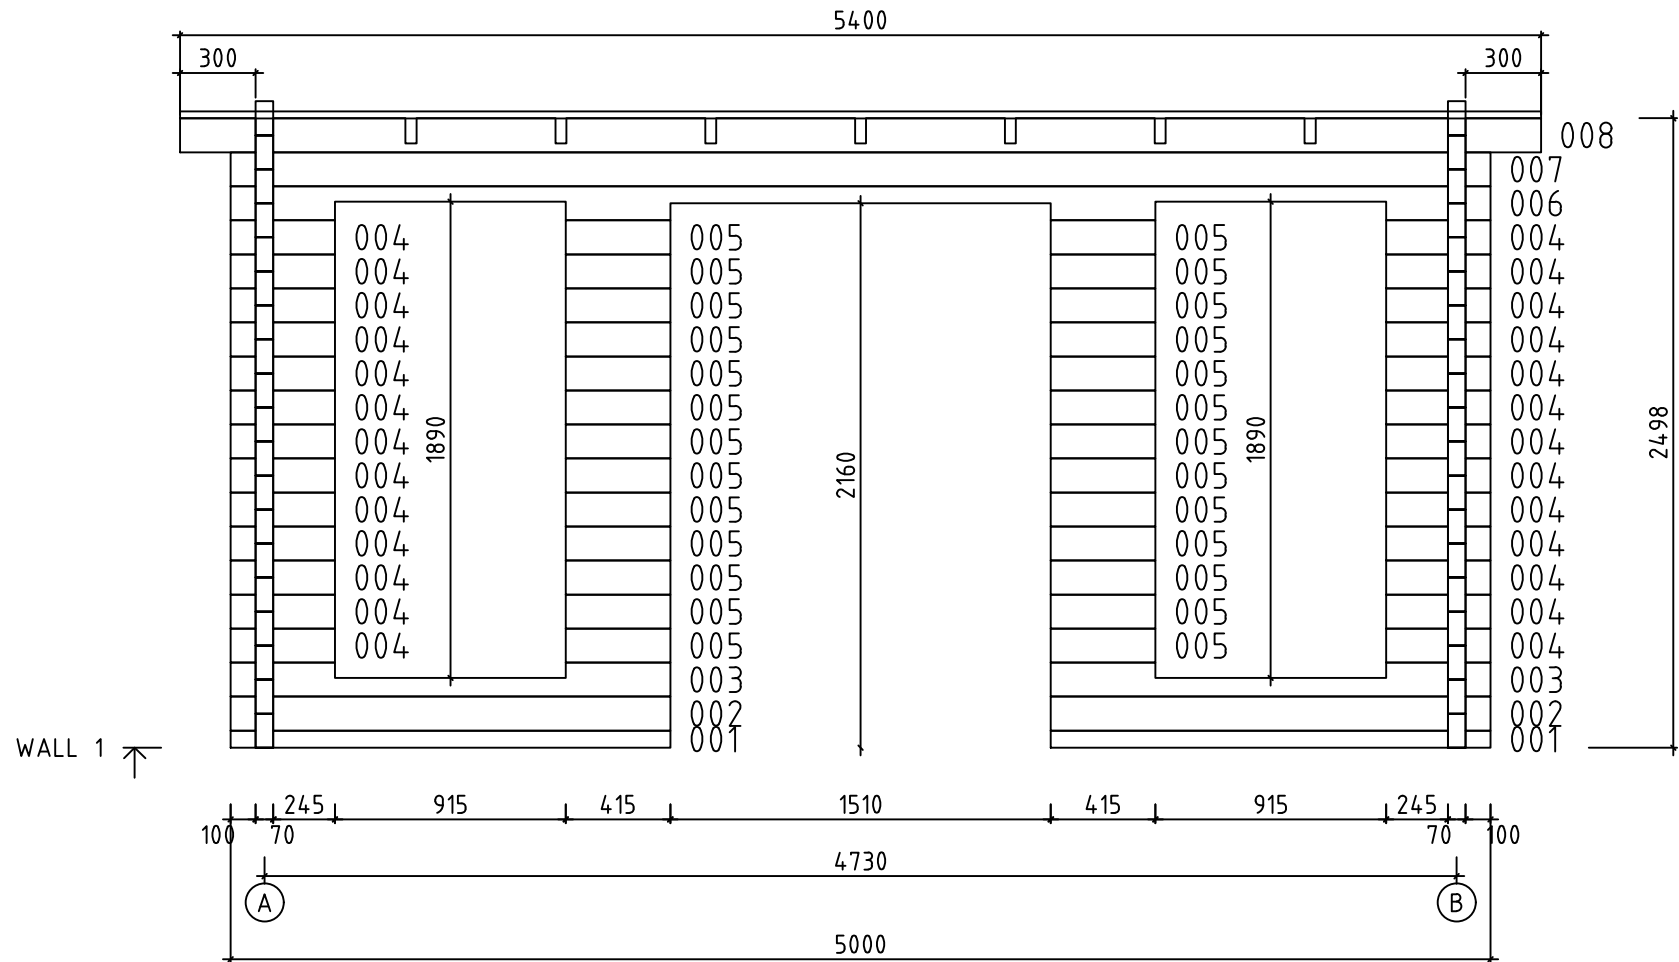

Model	Mia 70	Page	5
Client		Scale	1:30
Material	7x13.5	Date	27.01.2025
Company		File	Mia 70.dwg

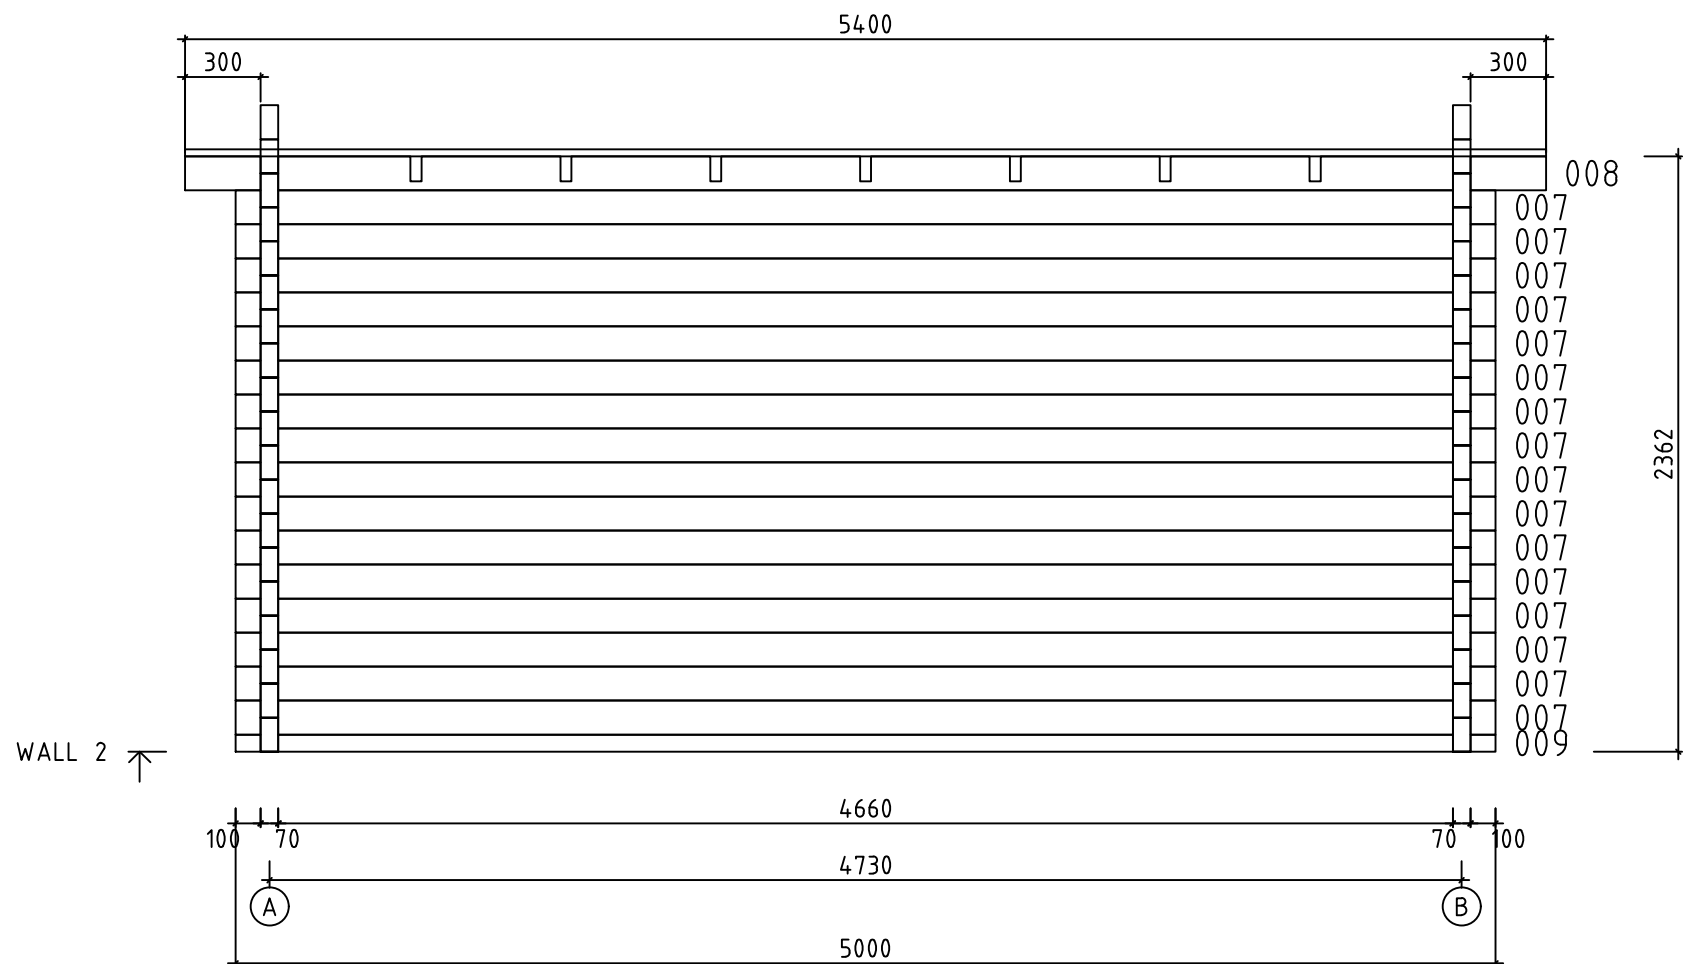

Model	Mia 70	Page	6
Client		Scale	1:30
Material	7x13.5	Date	27.01.2025
Company		File	Mia 70.dwg

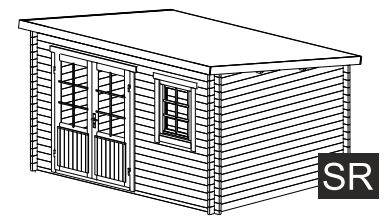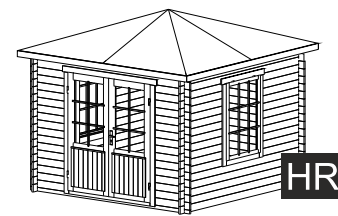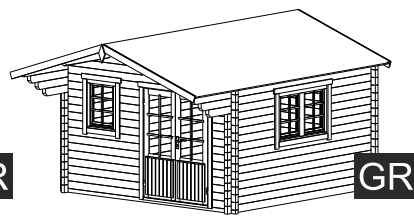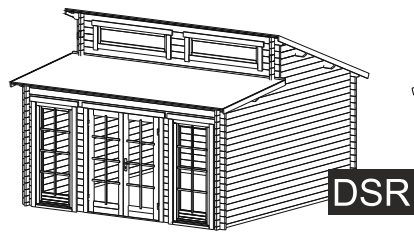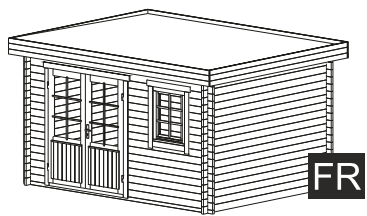



FR

DSR

GR

HR


SR

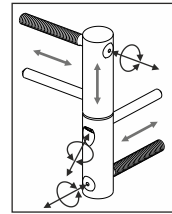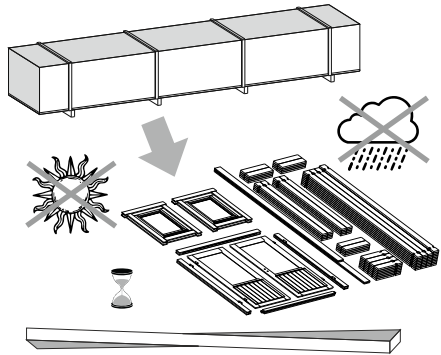

ADJUSTABLE HINGES

3.


TYPE- A
5x90

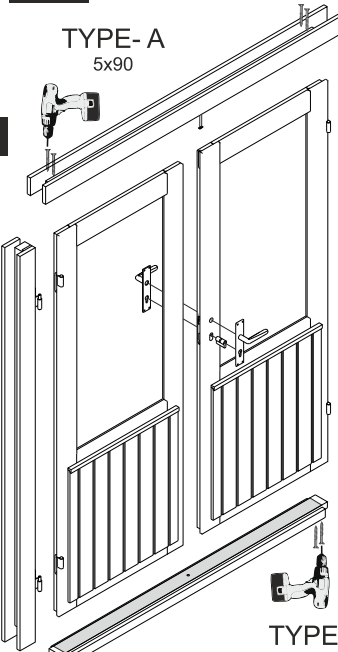


TYPE- A
5x70

NB!


OPTIONS

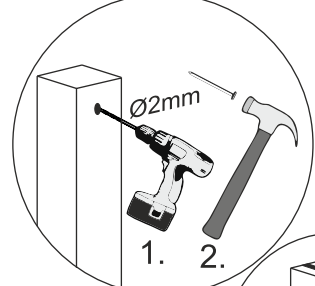

1. 2.

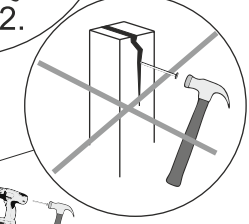


4.

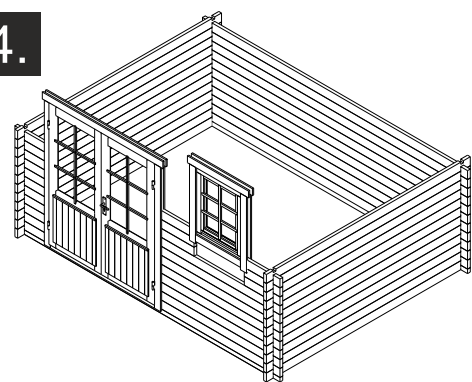


OPTIONS

5.

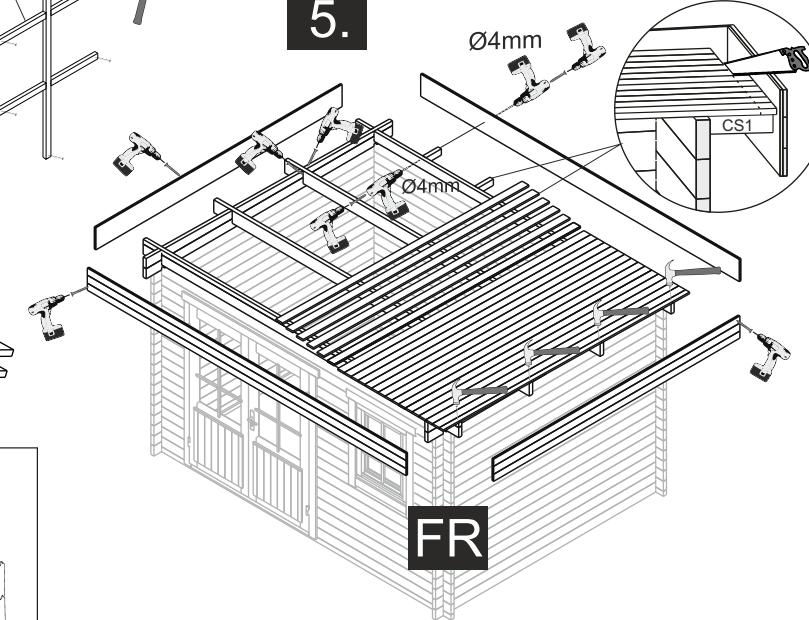

Ø4mm


Ø4mm

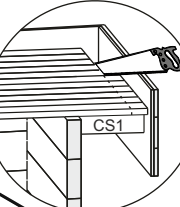

CS1

FR

1.


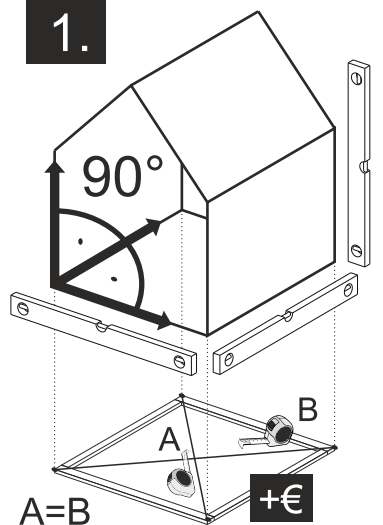


90°

A=B


+€

TYPE- B
4x60

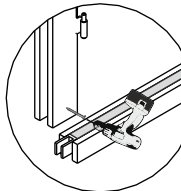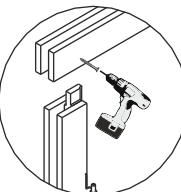


OPTIONS

OPTIONS

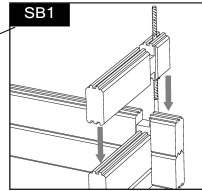


SB1

2.

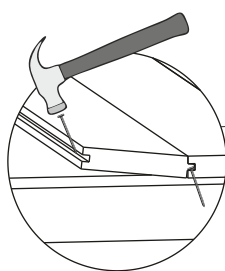


The guide is illustrative. This guide is not project specification.
Der Leitfaden ist illustrativ. Dieser Leitfaden ist keine Projektspezifikation.
De gids is illustratief. Deze gids is geen projectspecificatie.

5.

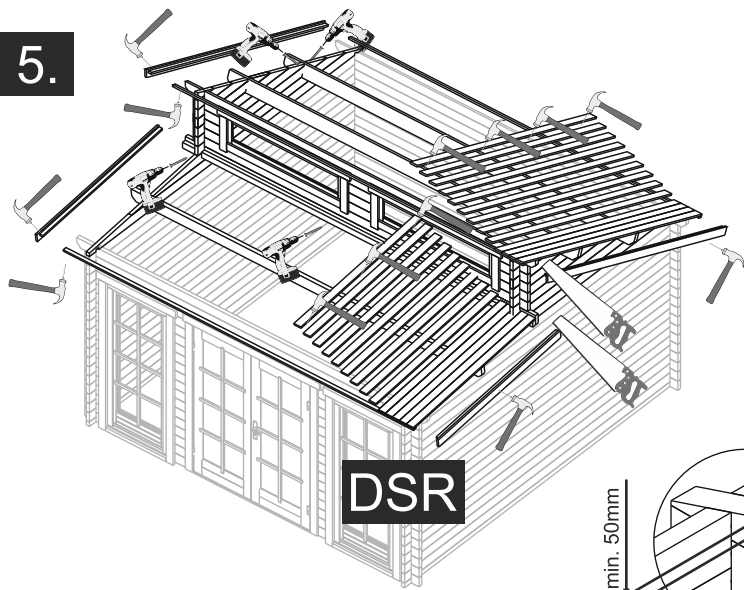


5.

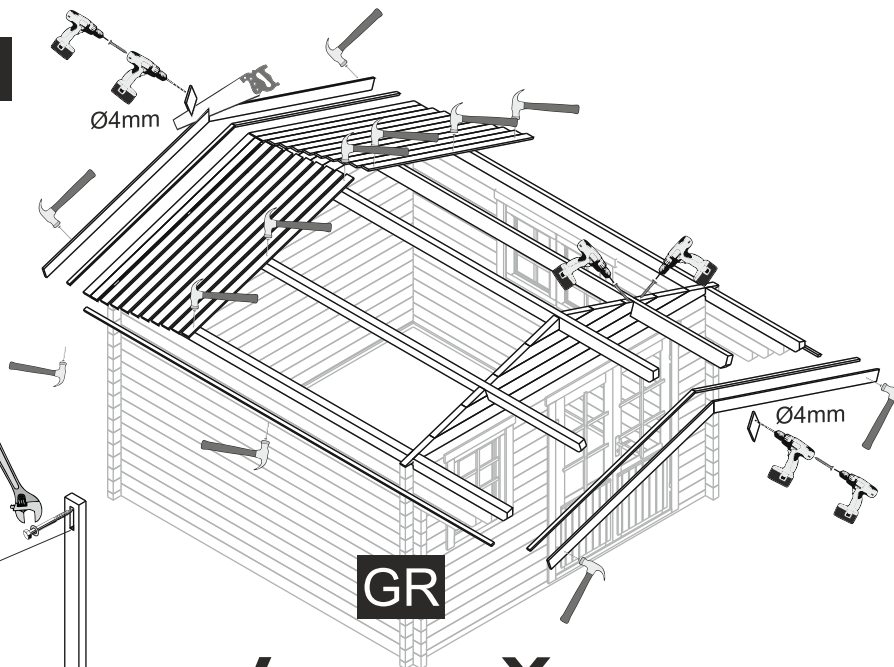


OPTIONS


SB1

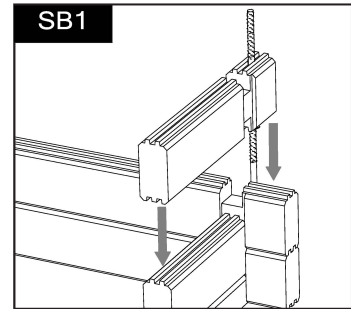


SBT1- TOP

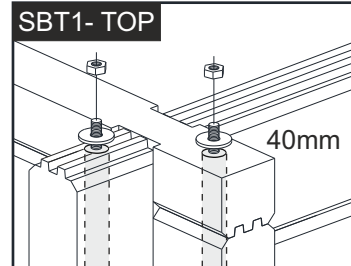


SBT1- BOTTOM

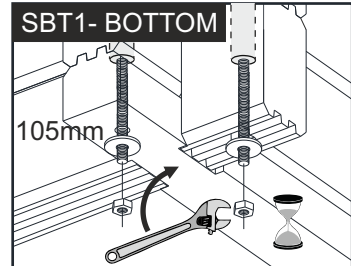


POST

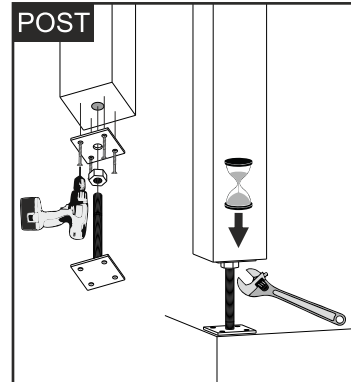



NB!

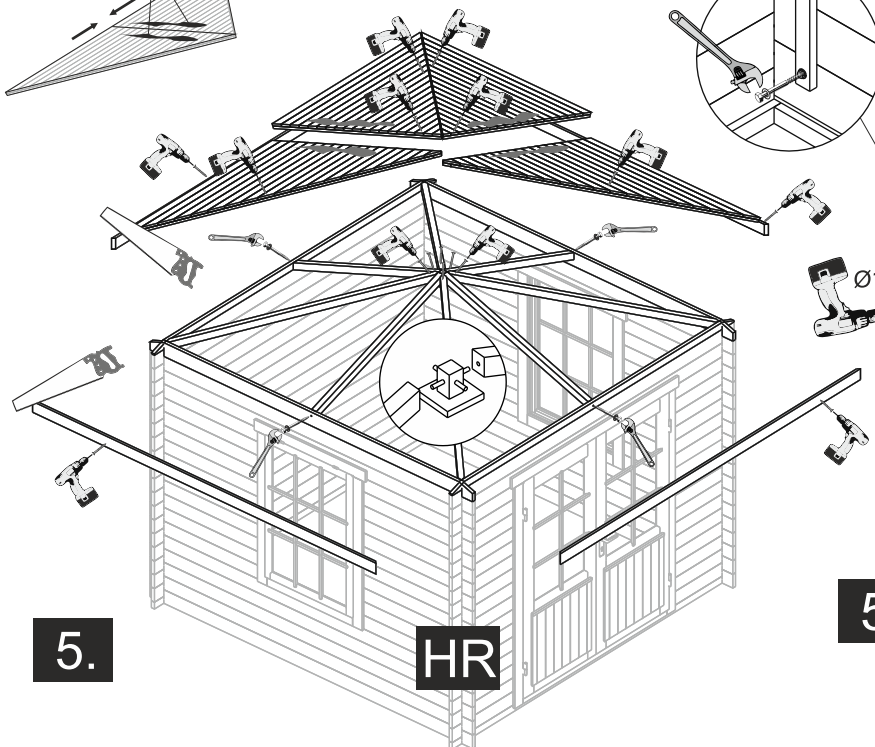

5.


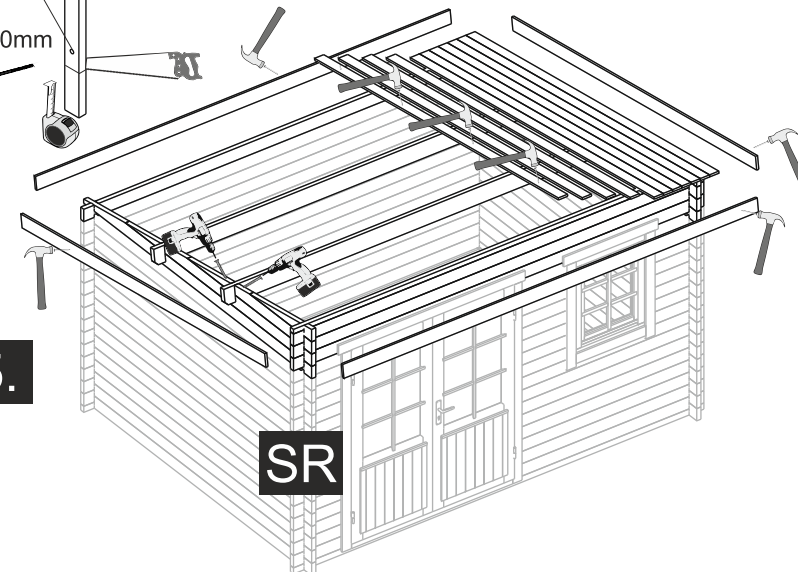


OPTIONS- STORM BRACES



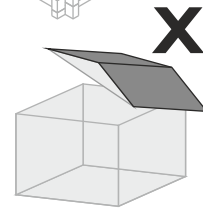
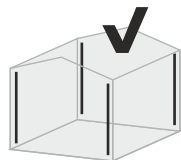



Öffnung/Opening




A

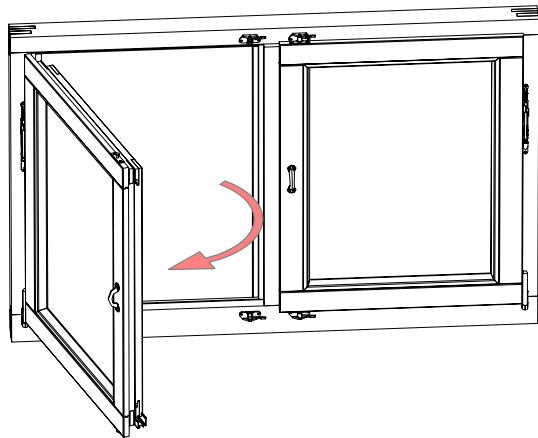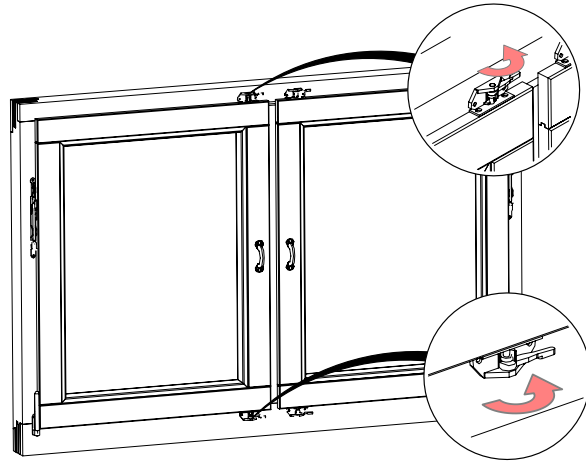

B

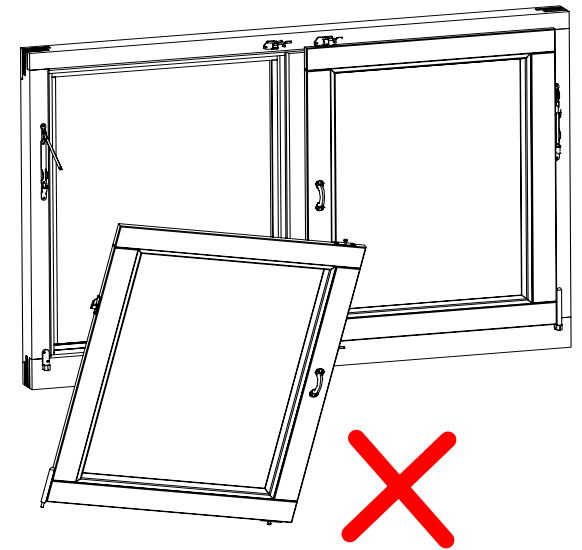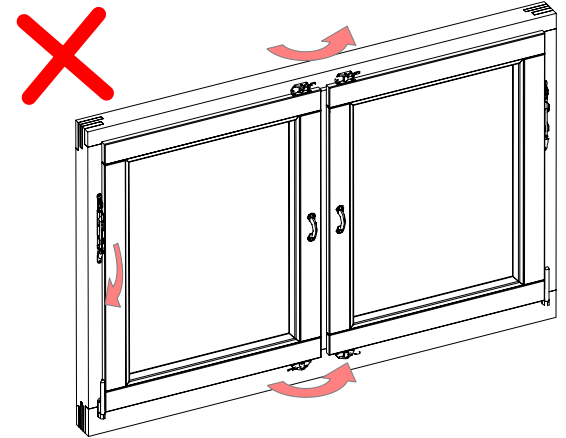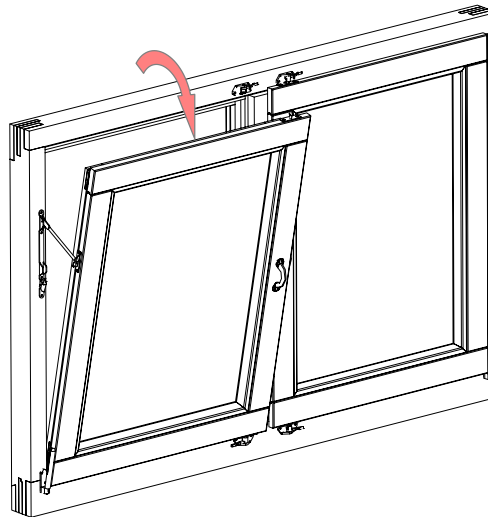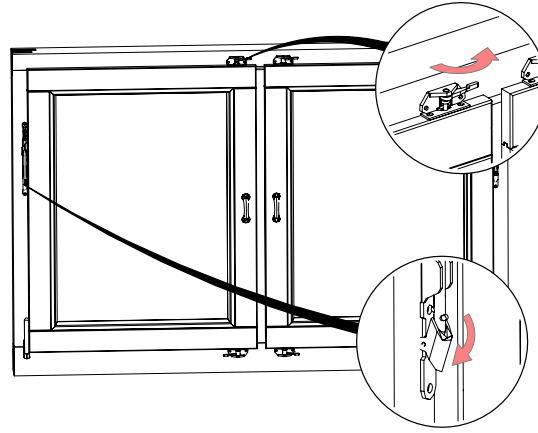

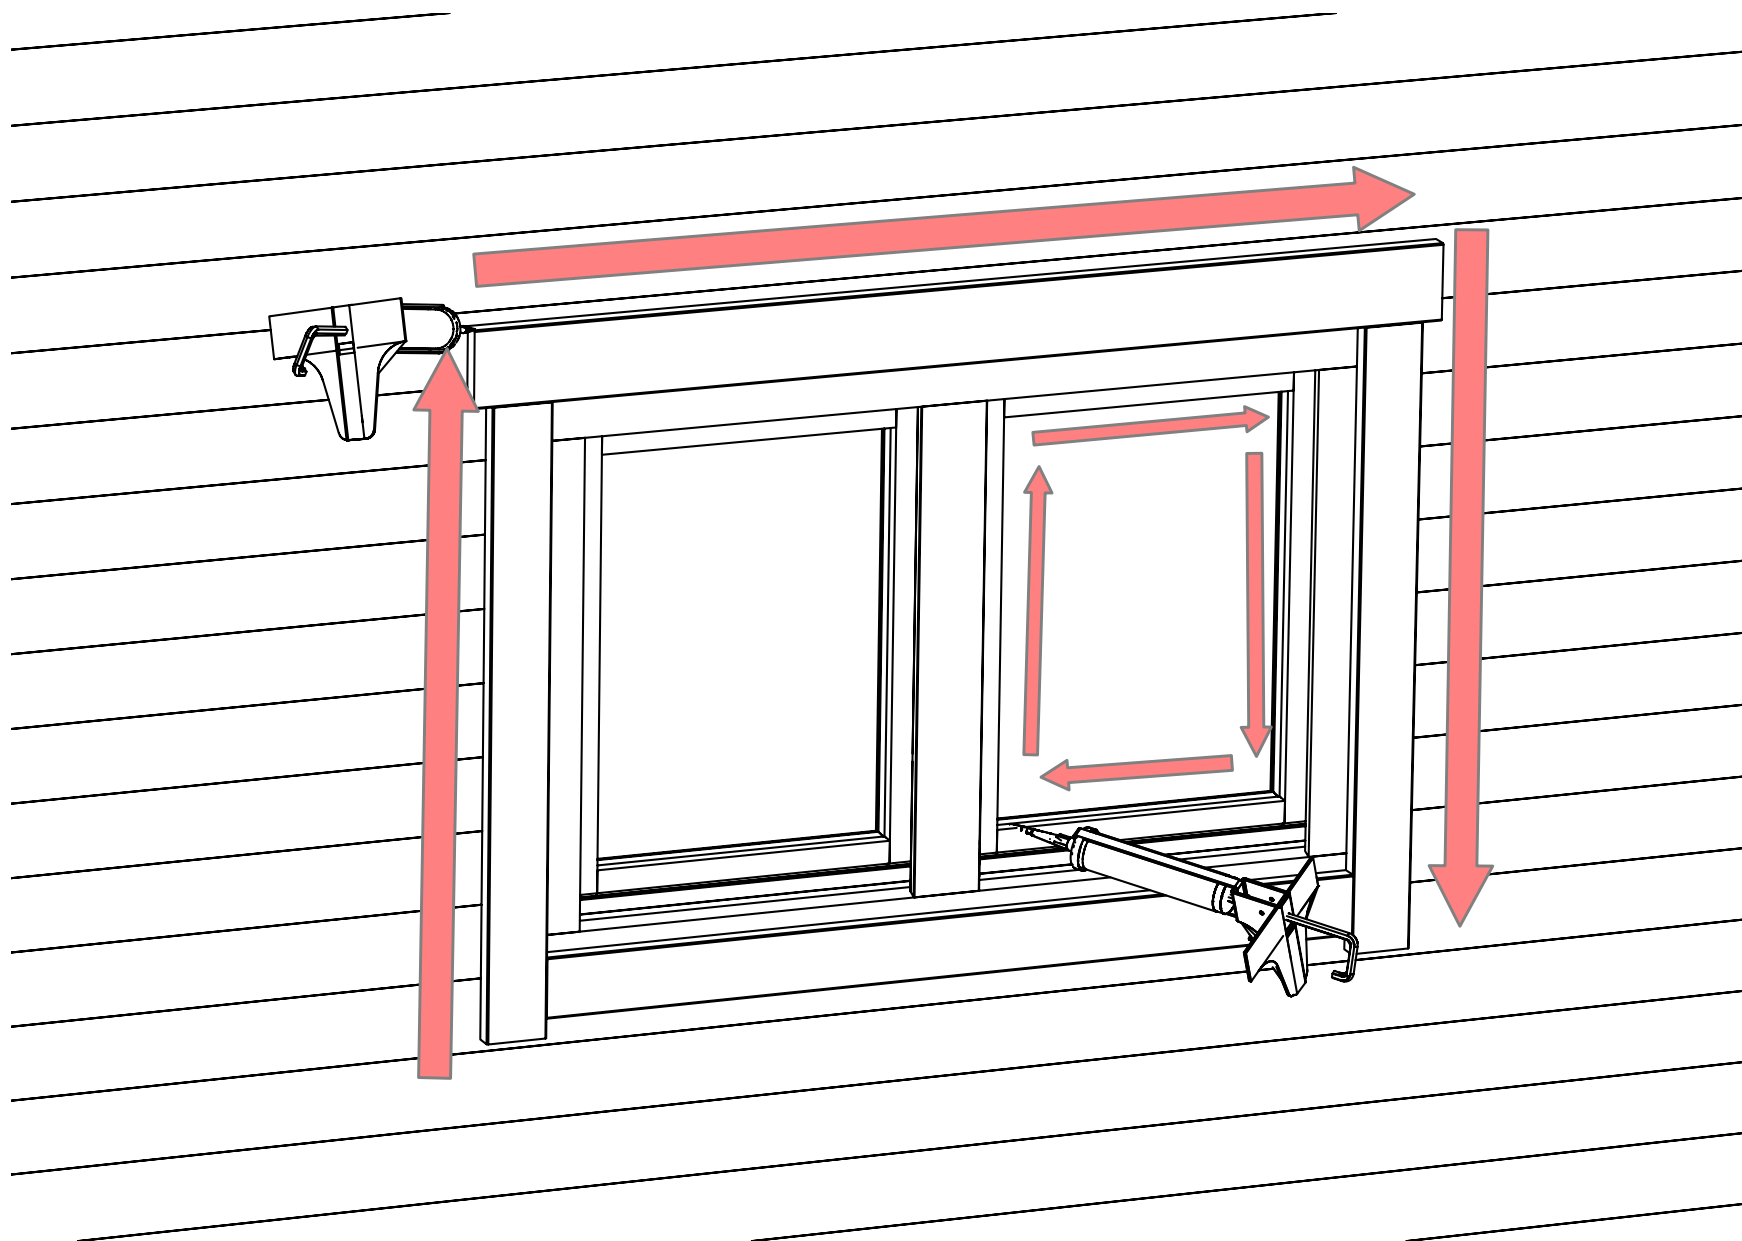

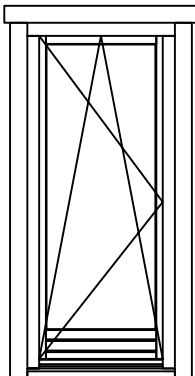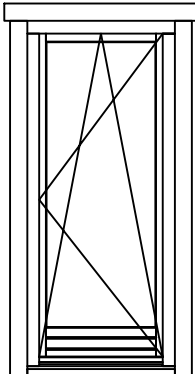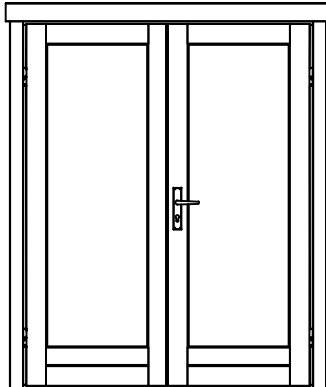Pos	Specification-Spezifikation-Specificatie	St.	Profile (mm)	Length (mm)			
	Double door kit ISO-Doppeltür satz-Dubbele deur set-Kit double porte-Kit porta-Kit para puerta  4xØ5x70 2xØ3x254xØ5x90	1					
	Window handle set-Fenstergriff-Raamgreep-Ferrure de fenêtre-Ferramenta finestra-Manilla ventana  4xØ3x25	4					
W08DK 90x186 ISO L	WINDOW 900x1860 ISO TEMPERED 	2					
	WINDOW 900x1860 ISO TEMPERED 	2					
DD08 1 50x210	DOOR 1500x2100 ISO TEMPERED 	1					
Kood	Mia 70	Materjal	7x13.5	File	Mia 70.dwg	Leht	2/2