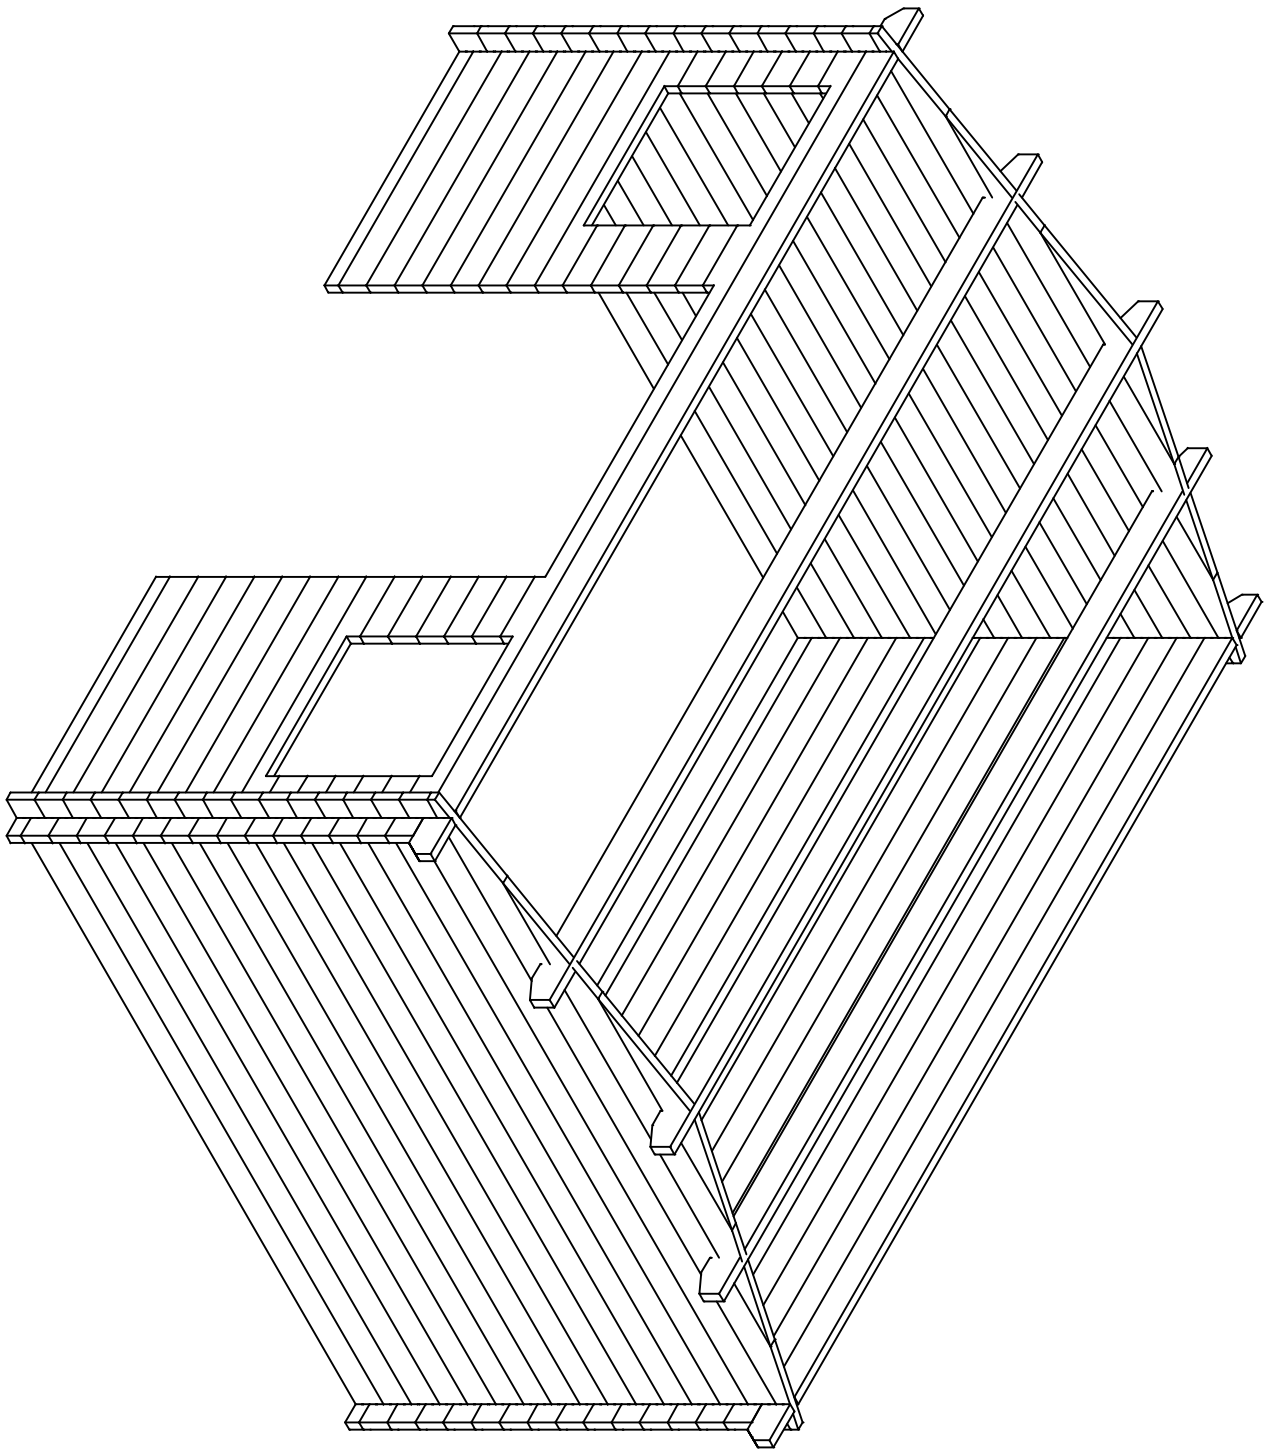
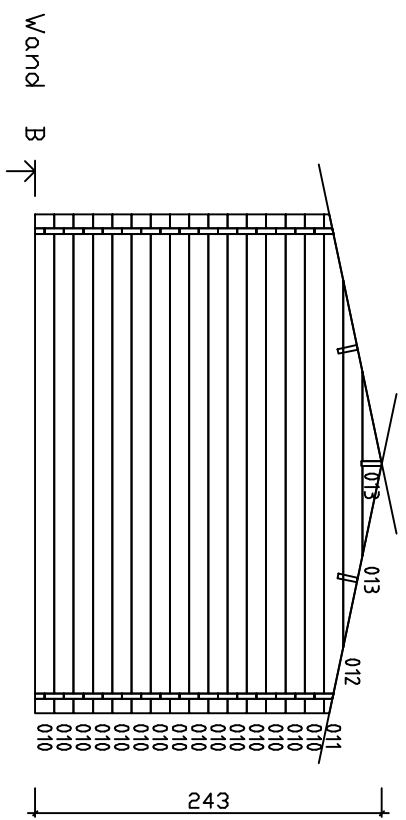
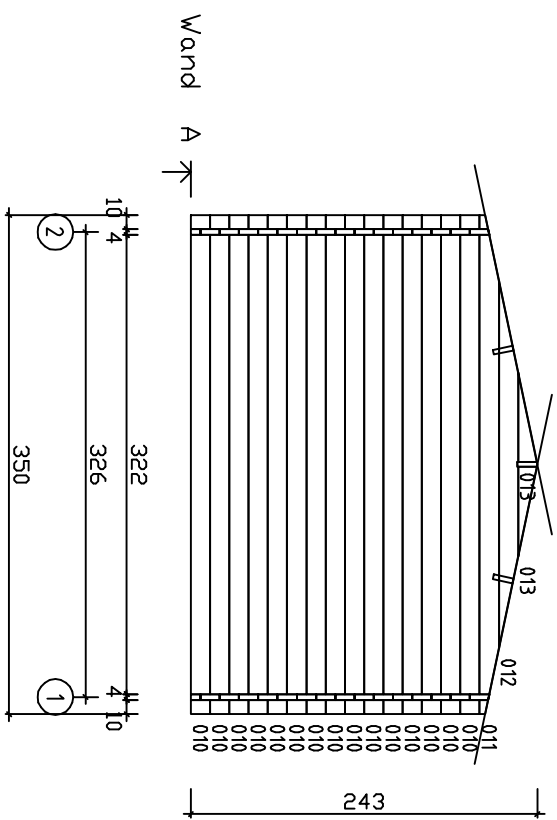
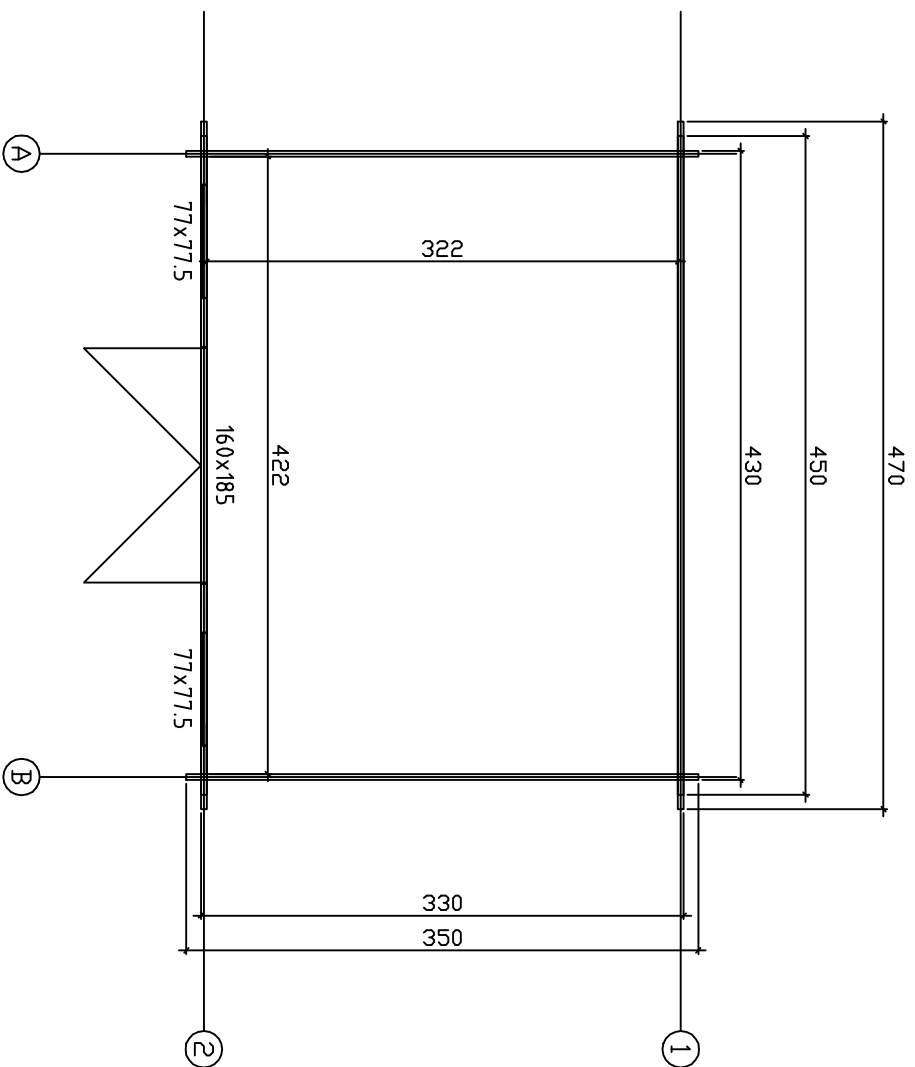




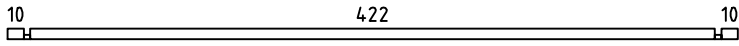
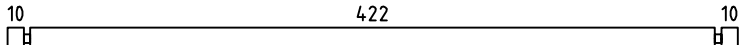
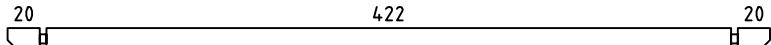
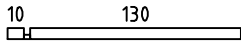
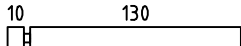
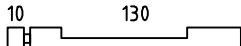
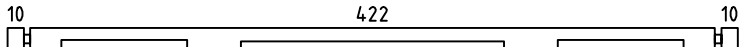
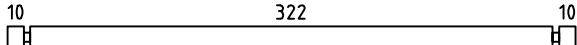
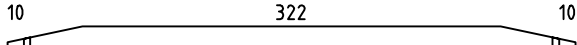
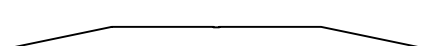
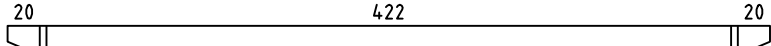
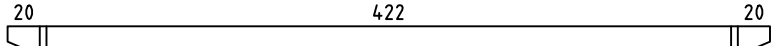


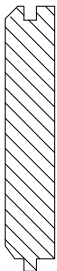
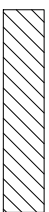
|            |          |           |            |
|------------|----------|-----------|------------|
| Kood       | Jenny    | Lent      | 2          |
| Joonis     | Wand A   | Mootkava  | 1:50       |
| Materjal   | 4.0x13.5 | Kuup.     | 03.05.2016 |
| Joonestias | File     | Jenny.dwg |            |





|            |            |                  |
|------------|------------|------------------|
| Kood       | Jenny      | Leht             |
| Joonis     |            | Mootkava 1:50    |
| Materjal   | 4,0 x 13,5 | Kuup. 03.05.2016 |
| Joonestias | File       | Jenny.dwg        |

| Pos        | Drawing<br>Jenny                                                                    | Pcs       | Profile<br>(cm) | Length<br>(cm) |
|------------|-------------------------------------------------------------------------------------|-----------|-----------------|----------------|
| 001        |    | 1         | 4x6.8           | 450            |
| 002        |    | 14        | 4x13.5          | 450            |
| 003        |    | 2         | 4x13.5          | 470            |
| 004        |    | 2         | 4x6.8           | 144            |
| 005        |    | 14        | 4x13.5          | 144            |
| 006        |    | 2         | 4x13.5          | 144            |
| 007        |    | 10        | 4x13.5          | 33.3           |
| 008        |  | 10        | 4x13.5          | 33.3           |
| 009        |  | 1         | 4x13.5          | 450            |
| 010        |  | 30        | 4x13.5          | 350            |
| 011        |  | 2         | 4x13.5          | 350            |
| 012        |  | 2         | 4x13.5          | 257.6          |
| 013        |  | 4         | 4x13.2          | 62.8           |
| PR1        |  | 2         | 4.3x14.5        | 470            |
| PR2        |  | 1         | 4.3x14.5        | 470            |
|            | WINDOW 77x77.5                                                                      | 2         |                 |                |
|            | D00R 160x185                                                                        | 1         |                 |                |
| Kood Jenny |                                                                                     | Mater jal |                 | File Jenny.dwg |
|            |                                                                                     |           |                 | Leht 1/2       |

| Pos        | Drawing<br>Jenny                                       |                                                                                       | Pcs            | Profile<br>(cm)      | Length<br>(cm) |
|------------|--------------------------------------------------------|---------------------------------------------------------------------------------------|----------------|----------------------|----------------|
| 018        | ROOF BOARDS/DACHBRETTER/VOLIGE                         |  | 84<br>69       | 11.2x1.6<br>13.7x1.6 | 204<br>204     |
| 019        | ROOF EDGE REINFORCEMENT / TRAUFELENLEISTE / TASSEAU    |   | 2              | 2.6x3.2              | 470            |
| 020        | ROOF SIDE BOARDS / TRAUFENBRETT / PLANCHE DE RIVE      |    | 2              | 1.8x6                | 470            |
| 021        | FASCIA BOARD / GIEBELBLENDE / PLANCHE DE RIVE (FACADE) |    | 4              | 1.8x12.0             | 208            |
| 022        | FASCIA BOARD / GIEBELBLENDE / PLANCHE DE RIVE (FACADE) |    | 4              | 1.8x6.0              | 208            |
| 023        | DIAMOND / RAUTE / DIAMANT                              |    | 2              | 1.8x12               | 120            |
| Kood Jenny |                                                        | Materjal                                                                              | File Jenny.dwg | Leht 2/2             |                |