
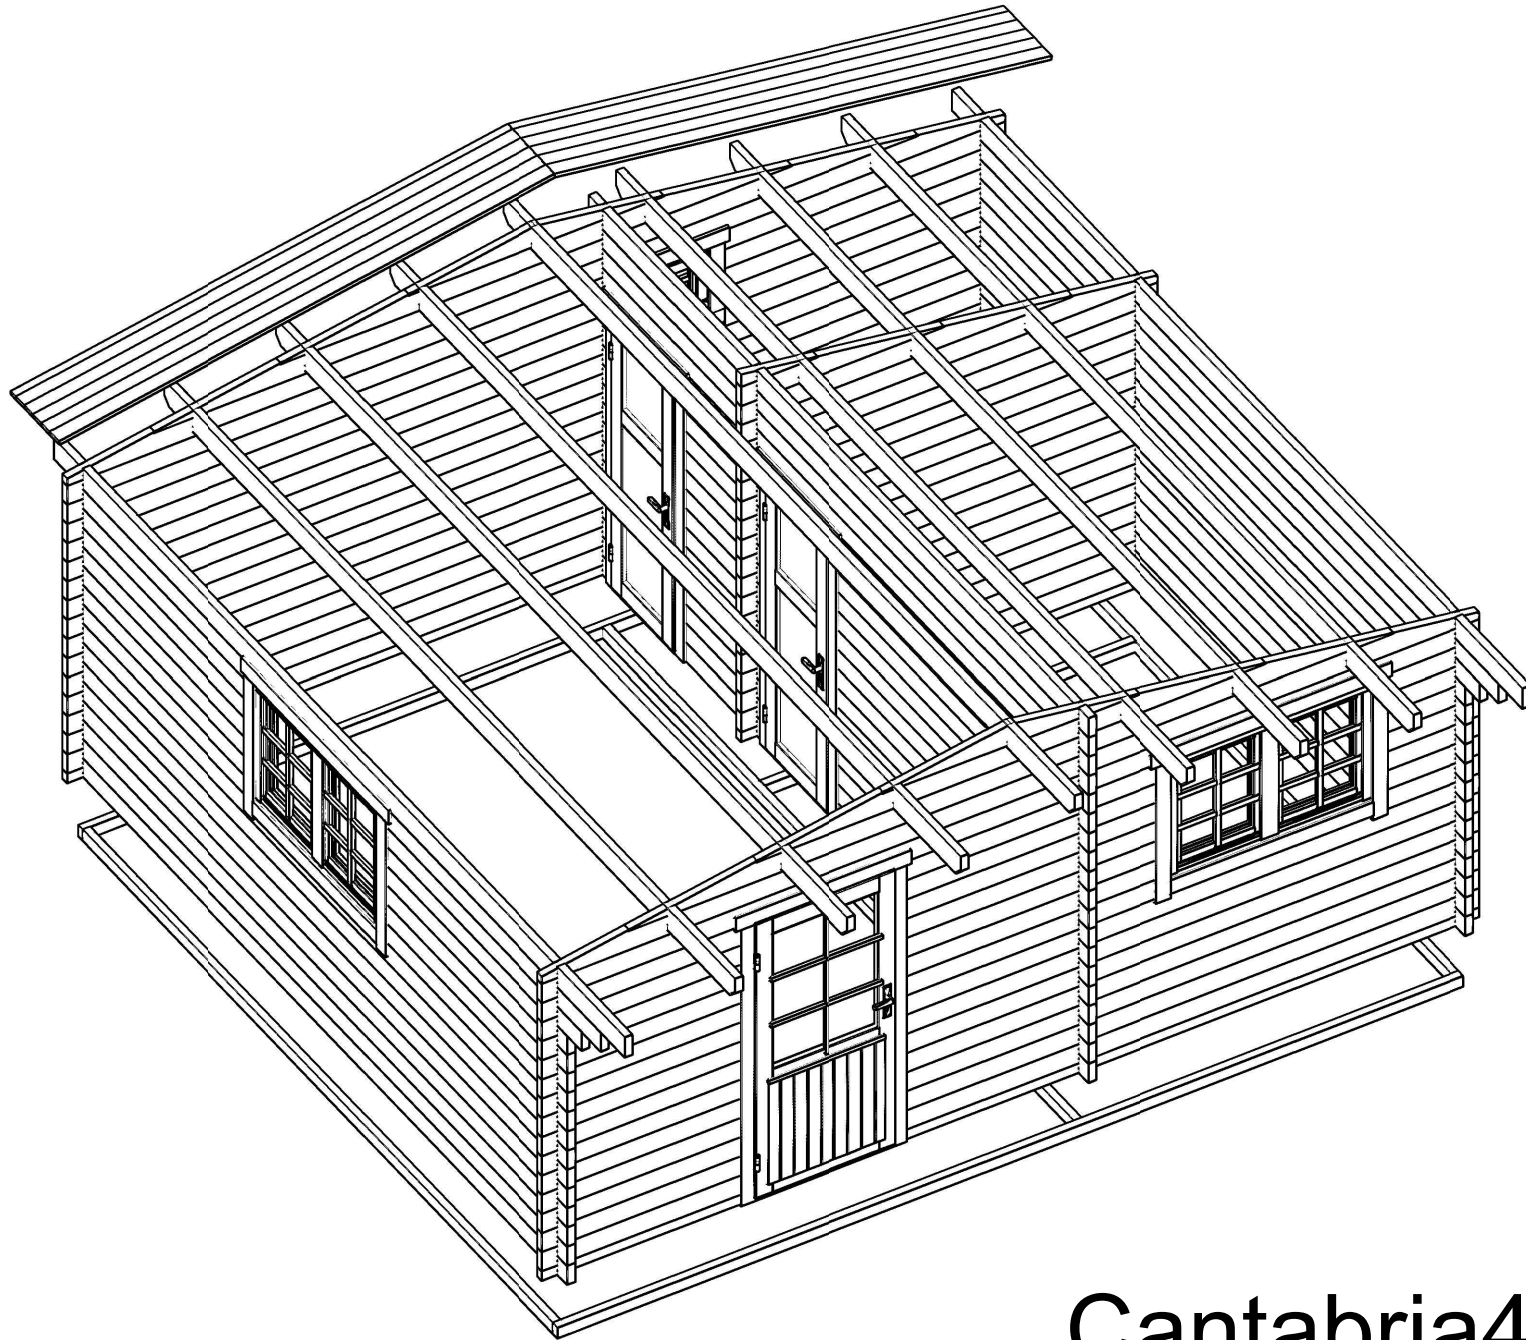
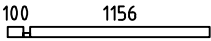
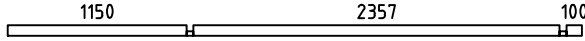
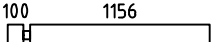
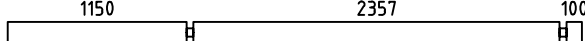
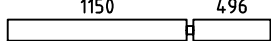
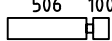
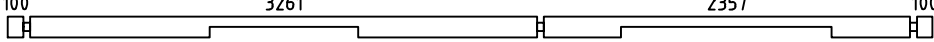
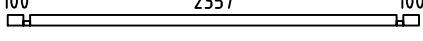
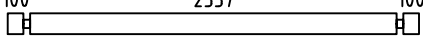
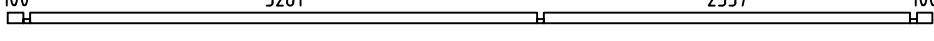
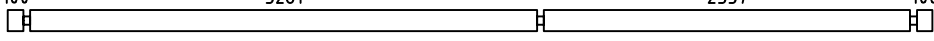
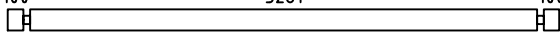
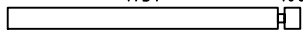
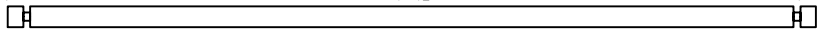
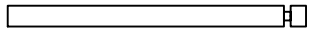
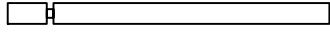
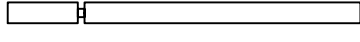
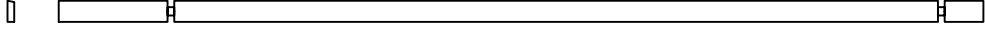
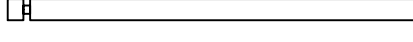
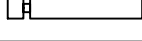
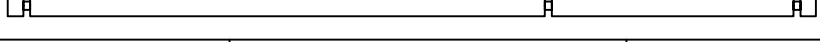
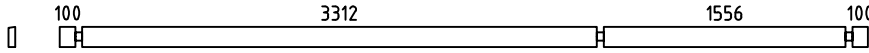
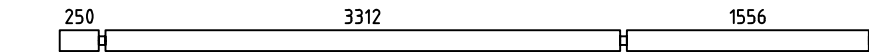
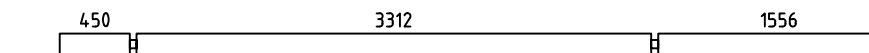
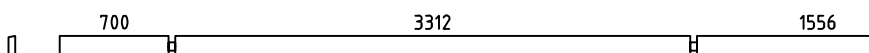
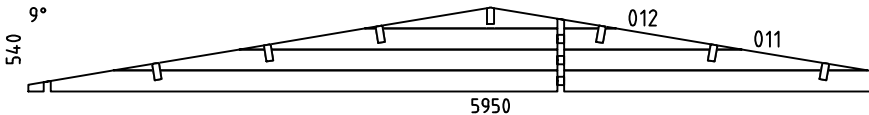
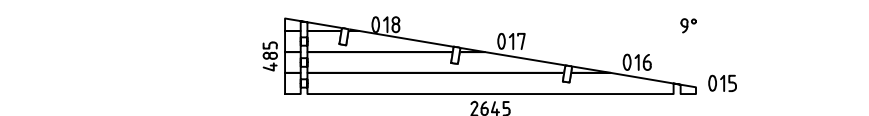
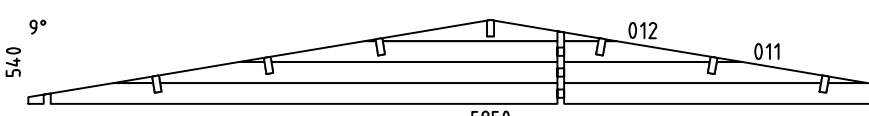
 
 
 
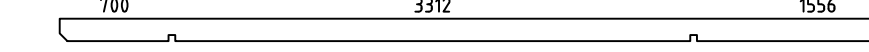
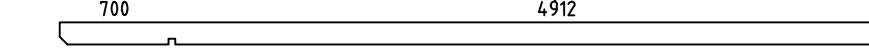
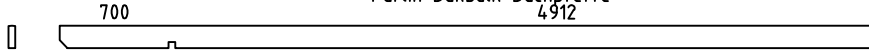
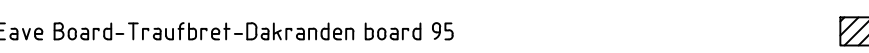
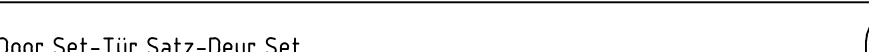
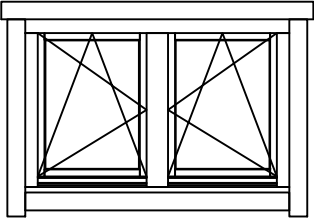
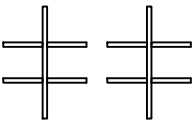
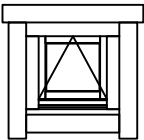
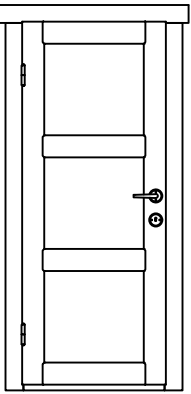
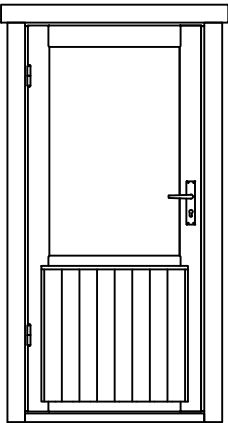


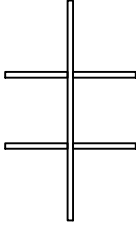


Cantabria44 ISO

Pos	Specification-Spezifikation-Specificatie Cantabria44 ISO	St.	Profile (mm)	Length (mm)
001		1	44x68	1300
002		1	44x68	3695
003		14	44x135	1300
004		7	44x135	3695
005		1	44x135	3695
006		6	44x135	1690
007		6	44x135	650
008		1	44x135	5950
013		1	44x68	2645
014		15	44x135	2645
019		1	44x68	5950
020		11	44x135	5950
021		4	44x135	3549
022		4	44x135	1881
023		8	44x135	5200
024		12	44x135	1920
025		1	44x135	2070
026		1	44x135	2270
027		1	44x135	5950
028		15	44x135	2620
029		15	44x135	865
030		15	44x135	244
031		16	44x135	5200
Kood	Cantabria44 ISO	Materjal	File Cantabria44 ISO	Leht 1/3


Pos	Specification-Spezifikation-Specificatie Cantabria44 ISO	St.	Profile (mm)	Length (mm)
032		1	44x131	5200
033		1	44x135	5350
034		1	44x135	5550
035		1	44x135	5950
W1-1		1		
W2-1		1		
W3-1		1		
FB2	FOUNDATION BEAM-FUND.BALKEN-FUND.BALK 	2	44x70	5750
FB1	FOUNDATION BEAM-FUND.BALKEN-FUND.BALK 	3	44x70	4912
FB3	FOUNDATION BEAM-FUND.BALKEN-FUND.BALK 	1	44x70	2357
PR3	Purlin-Dakbalk-Dachpfette 700 3312 1556 250 	3	44x144	5950
PR1	Purlin-Dakbalk-Dachpfette 700 4912 250 	3	44x144	5950
PR2	Purlin-Dakbalk-Dachpfette 700 4912 250 	1	44x144	5950
DP-1	Roof board-Dachbrett-Dakplank 	136+2	88x18	3190
L-1	Eave Board-Traufbret-Dakranden board 95 	2	18x95	5950
L-2	Eave Slat-Traufenleiste-Afdeklijst 	2	40x18	5950
L-3	Facia Board-Giebelblende-Gevelplank 	4	18x120	3230
L-4	Facia Slat-Giebelleiste-Gevellijst 	4	40x18	3230
D1	Diamond 	2		
	Door Set-Tür Satz-Deur Set 	1		
Kood	Cantabria44 ISO	Materjal	File Cantabria44 ISO	Leht 2/3

Pos	Specification-Spezifikation-Specificatie Cantabria44 ISO	St.	Profile (mm)	Length (mm)
	Inside Door Set-Tür Satz-Deur Set 	2		
	Nail-Nagel-Spijker 1.6x30 	35	1.6x30	
	Window Handle Set-Fenstergriff Satz-Raamgreep Set  3x25	5		
	WINDOW 1345x900 DW6DK 134.5x90 ISO  Window Glazing Bar Fenstersprossen Raamroeden 	2		
	WINDOW 510x510 W4DKN 51x51 ISO  Window Glazing Bar Fenstersprossen Raamroeden 	1		
	DOOR 725x1990 IND 72.5x199 L 	2		
	DOOR 945x1980 SD6 94.5x198 ISO L  Door Glazing Bar Türsprossen Deurroeden 	1		
Kood	Cantabria44 ISO	Materjal	File	Cantabria44 ISO
			Leht	3/3


H = 1.600 m
TOTAL: 27.49 m2

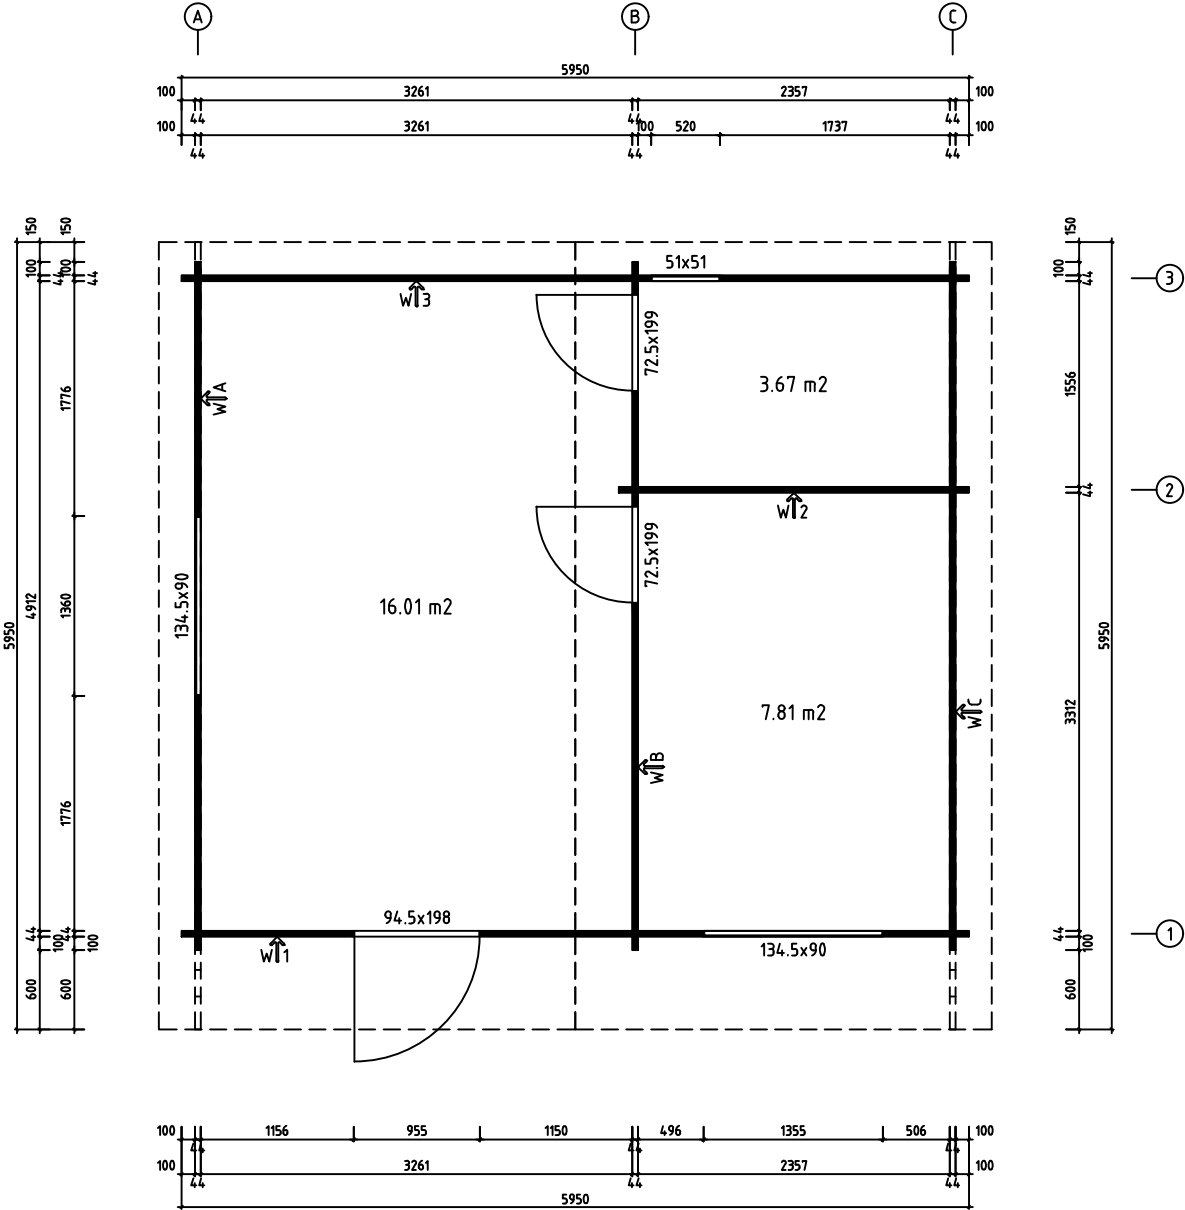

Model	Cantabria44 ISO	Page	PLAN
Client		Scale	1:50
Material	4.4x13.5	Date	10.12.2021
Company	Cantabria44 ISO		

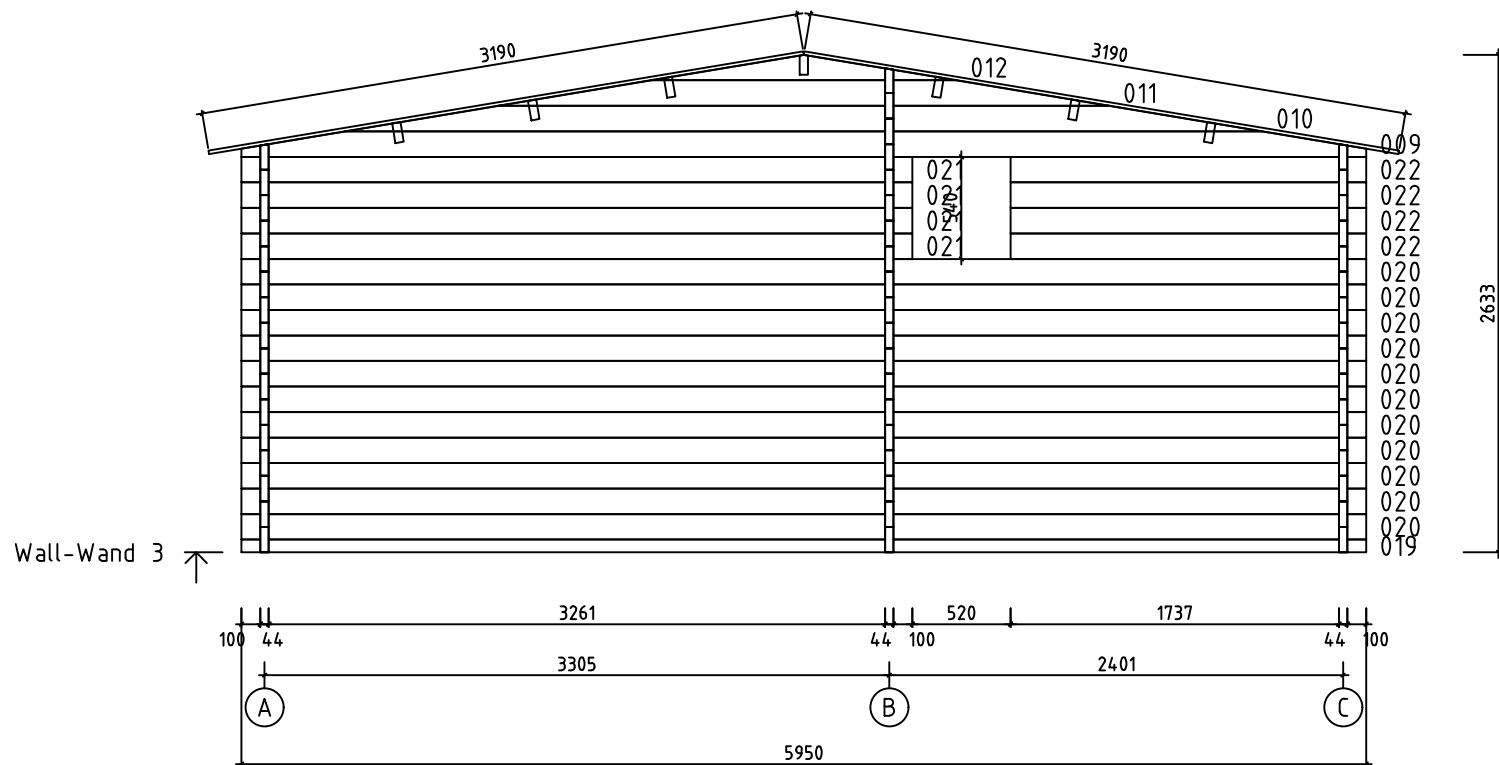


Model	Cantabria44 ISO	Page	8
Client		Scale	1:50
Material	4.4x13.5	Date	10.12.2021
Company	File Cantabria44 ISO		


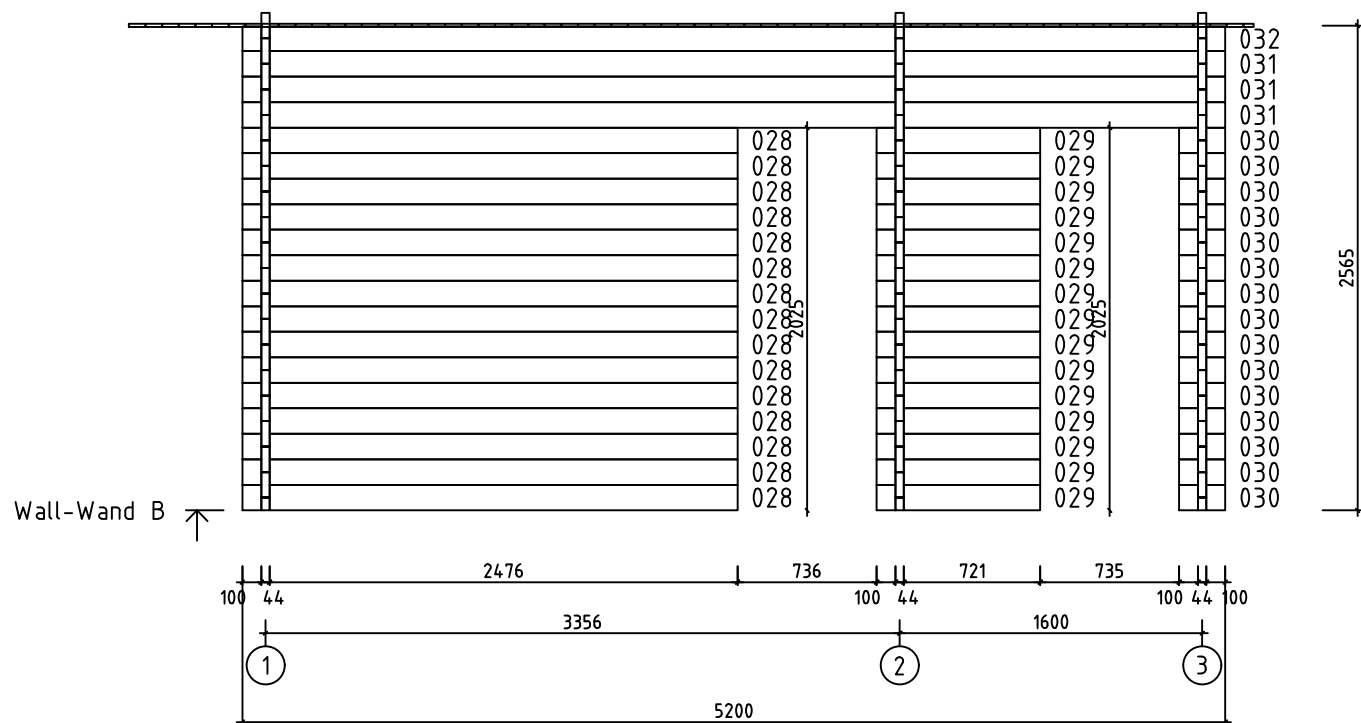


Model	Cantabria44 ISO	Page	4
Client		Scale	1:50
Material	4.4x13.5	Date	10.12.2021
Company	File Cantabria44 ISO		


Wall-Wand C ↗





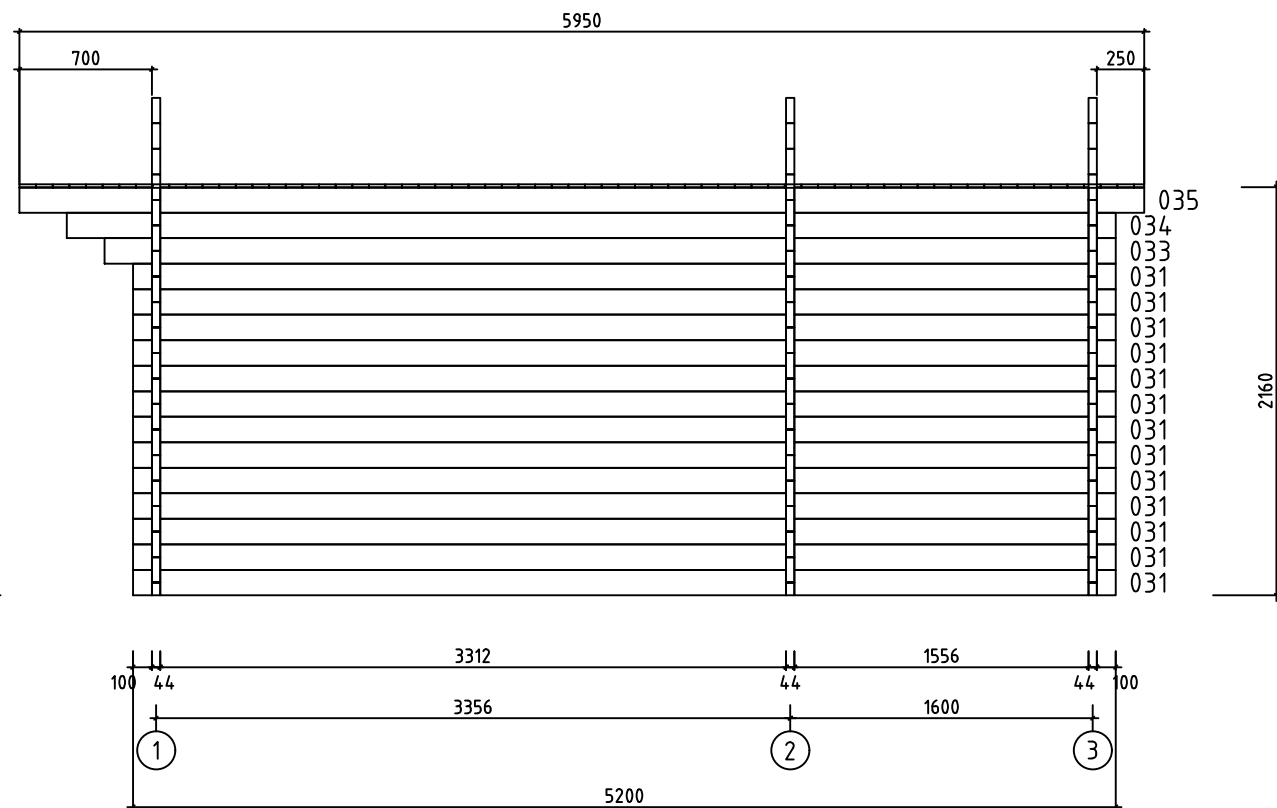


Model	Cantabria44 ISO	Page	5
Client		Scale	1:50
Material	4.4x13.5	Date	10.12.2021
Company	File Cantabria44 ISO		

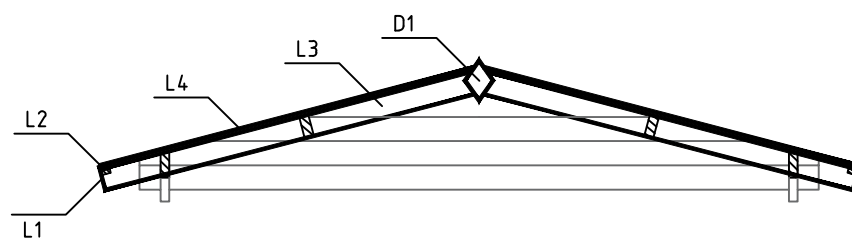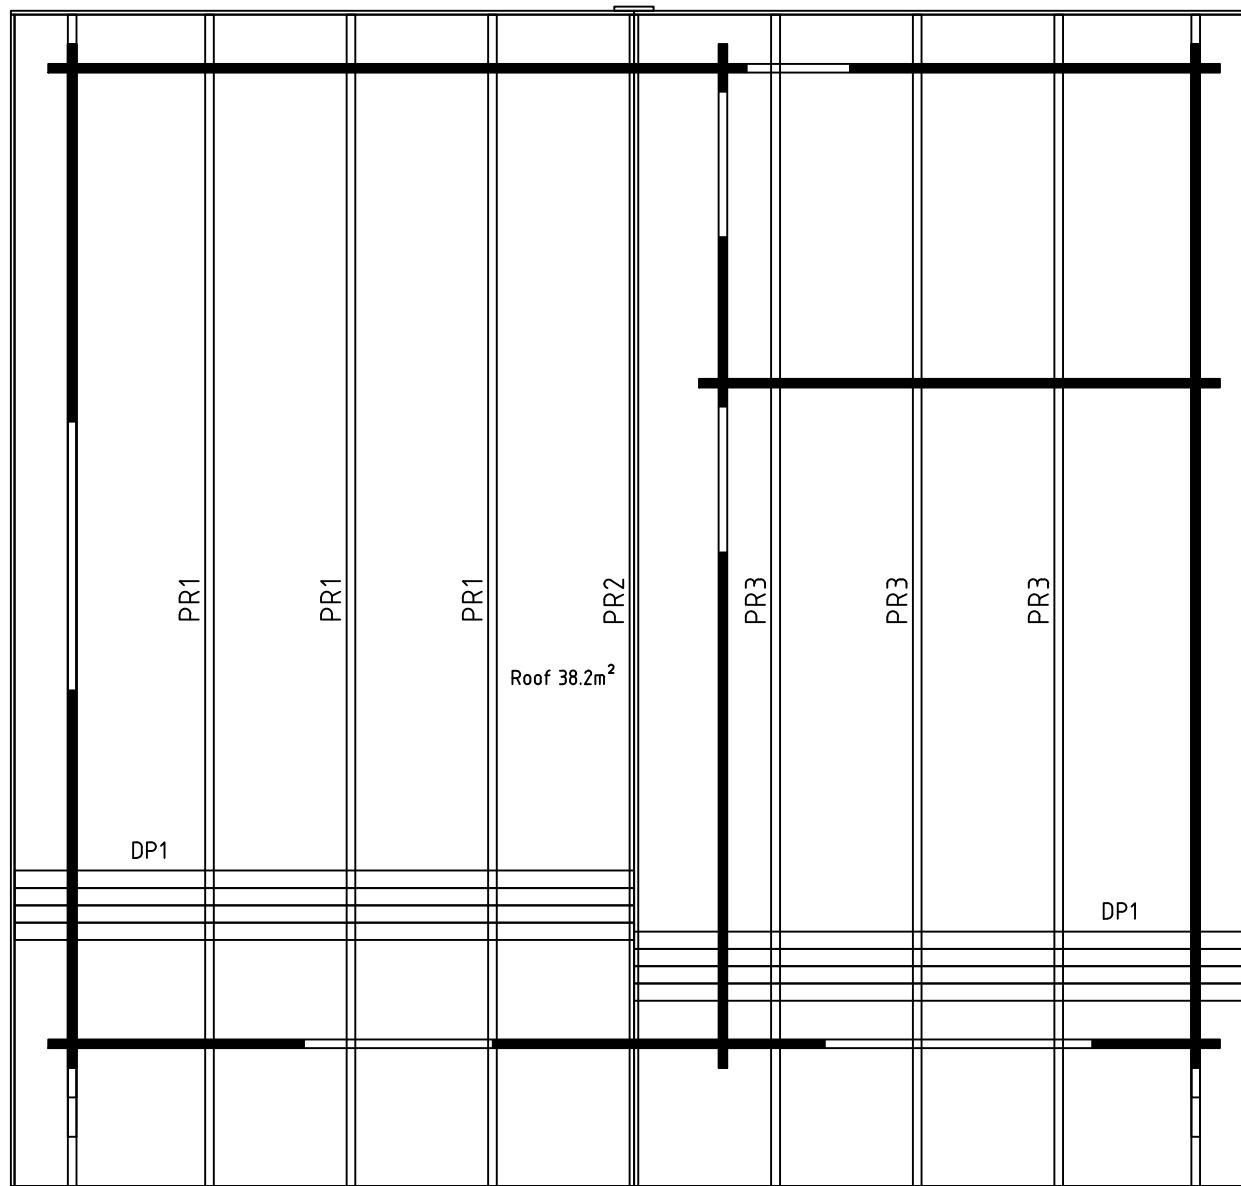

Model	Cantabria44 ISO	Page	ROOF
Client		Scale	1:50
Material	4.4x13.5	Date	10.12.2021
Company	Cantabria44 ISO		

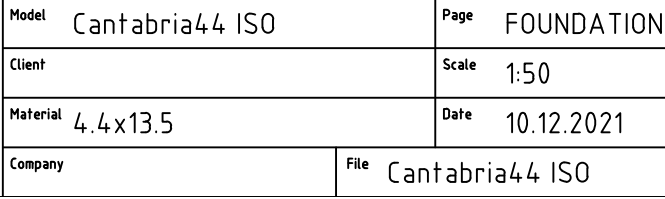

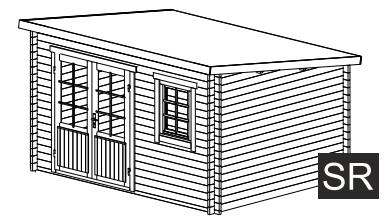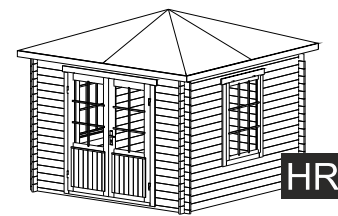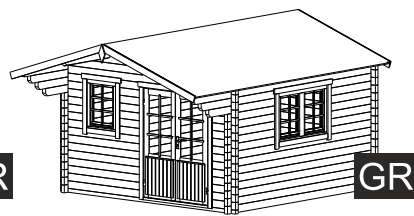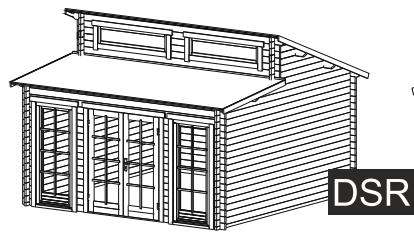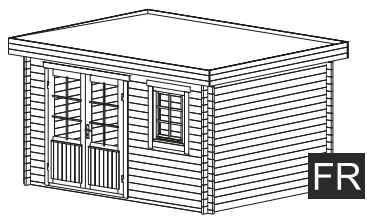



FR

DSR

GR


HR

SR

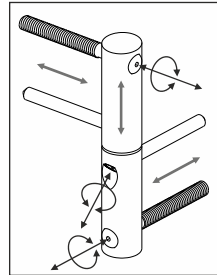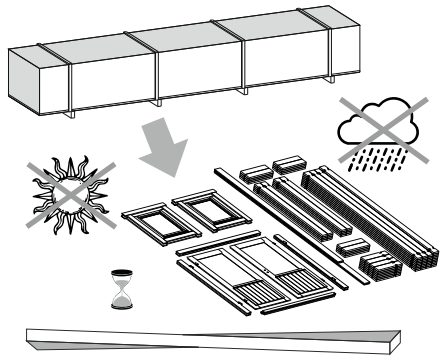



ADJUSTABLE HINGES

3.

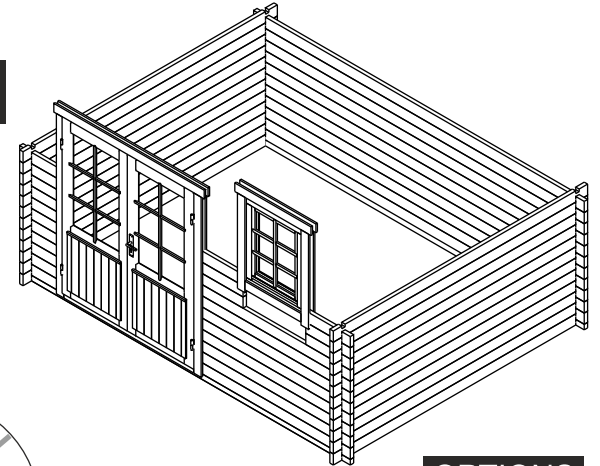


OPTIONS

1.

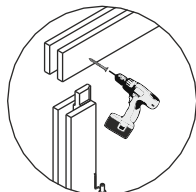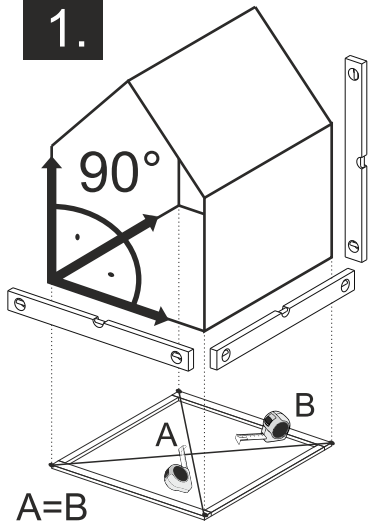

TYPE- B
4x60

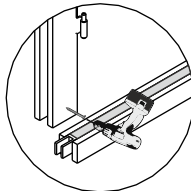


TYPE- A
5x70

NB!





OPTIONS

4.

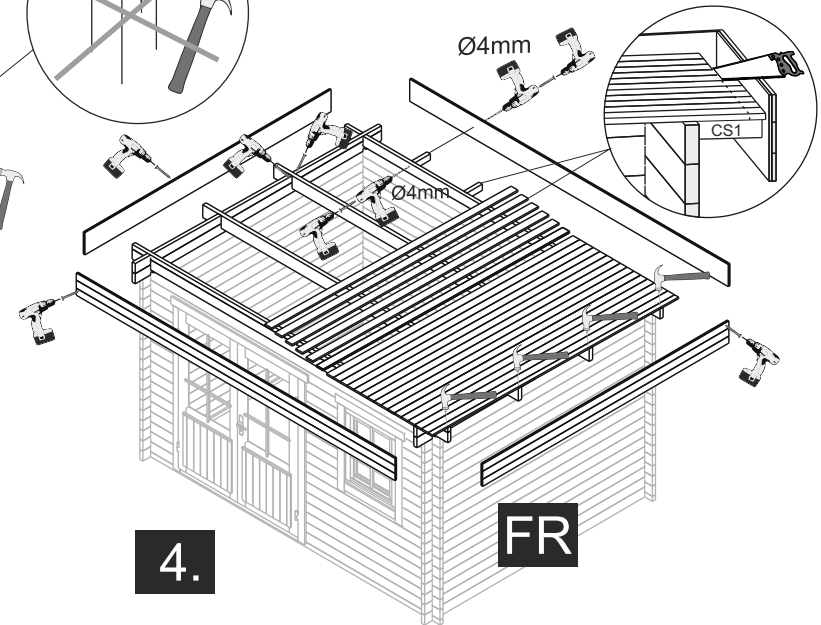

FR

The guide is illustrative. This guide is not project specification.
Der Leitfaden ist illustrativ. Dieser Leitfaden ist keine Projektspezifikation.
De gids is illustratief. Deze gids is geen projectspecificatie.

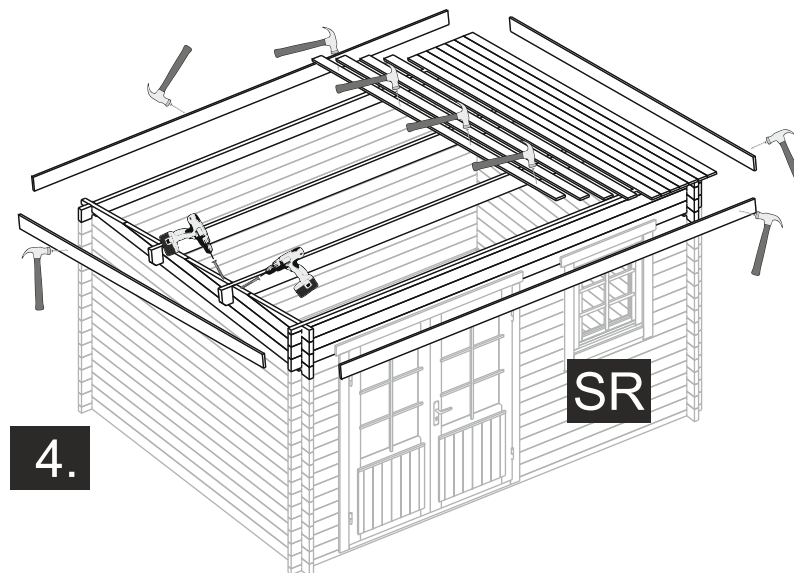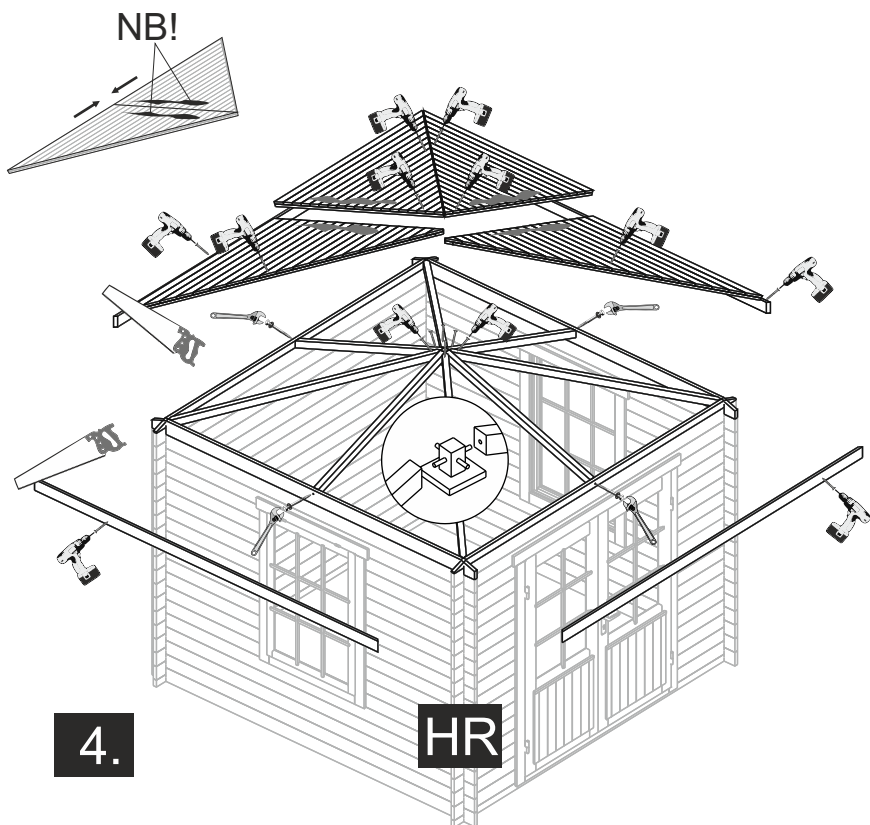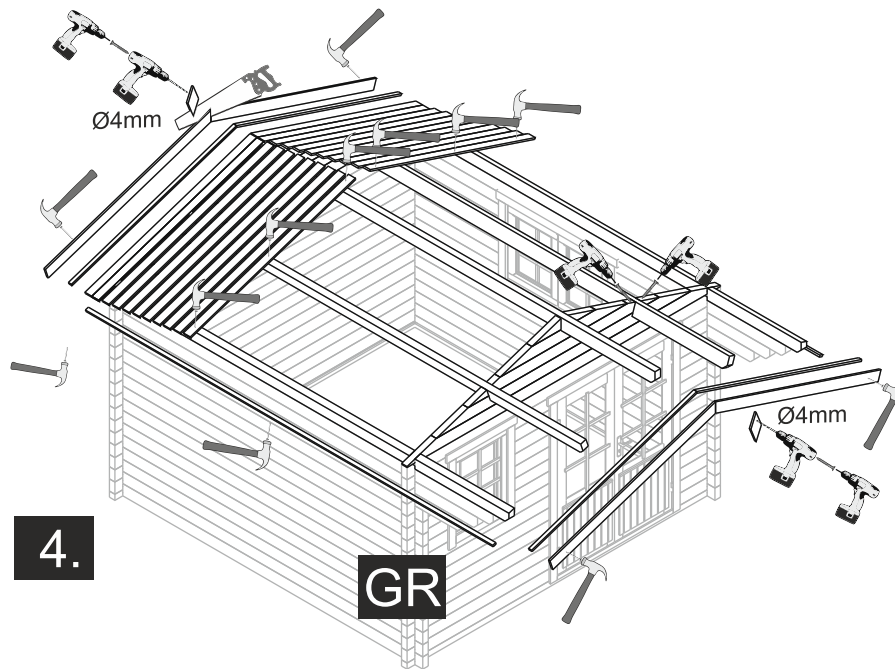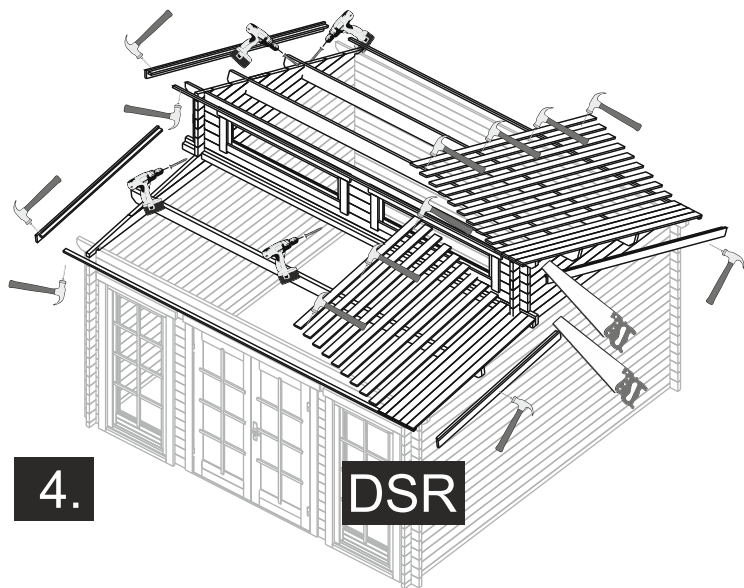

OPTIONS

