

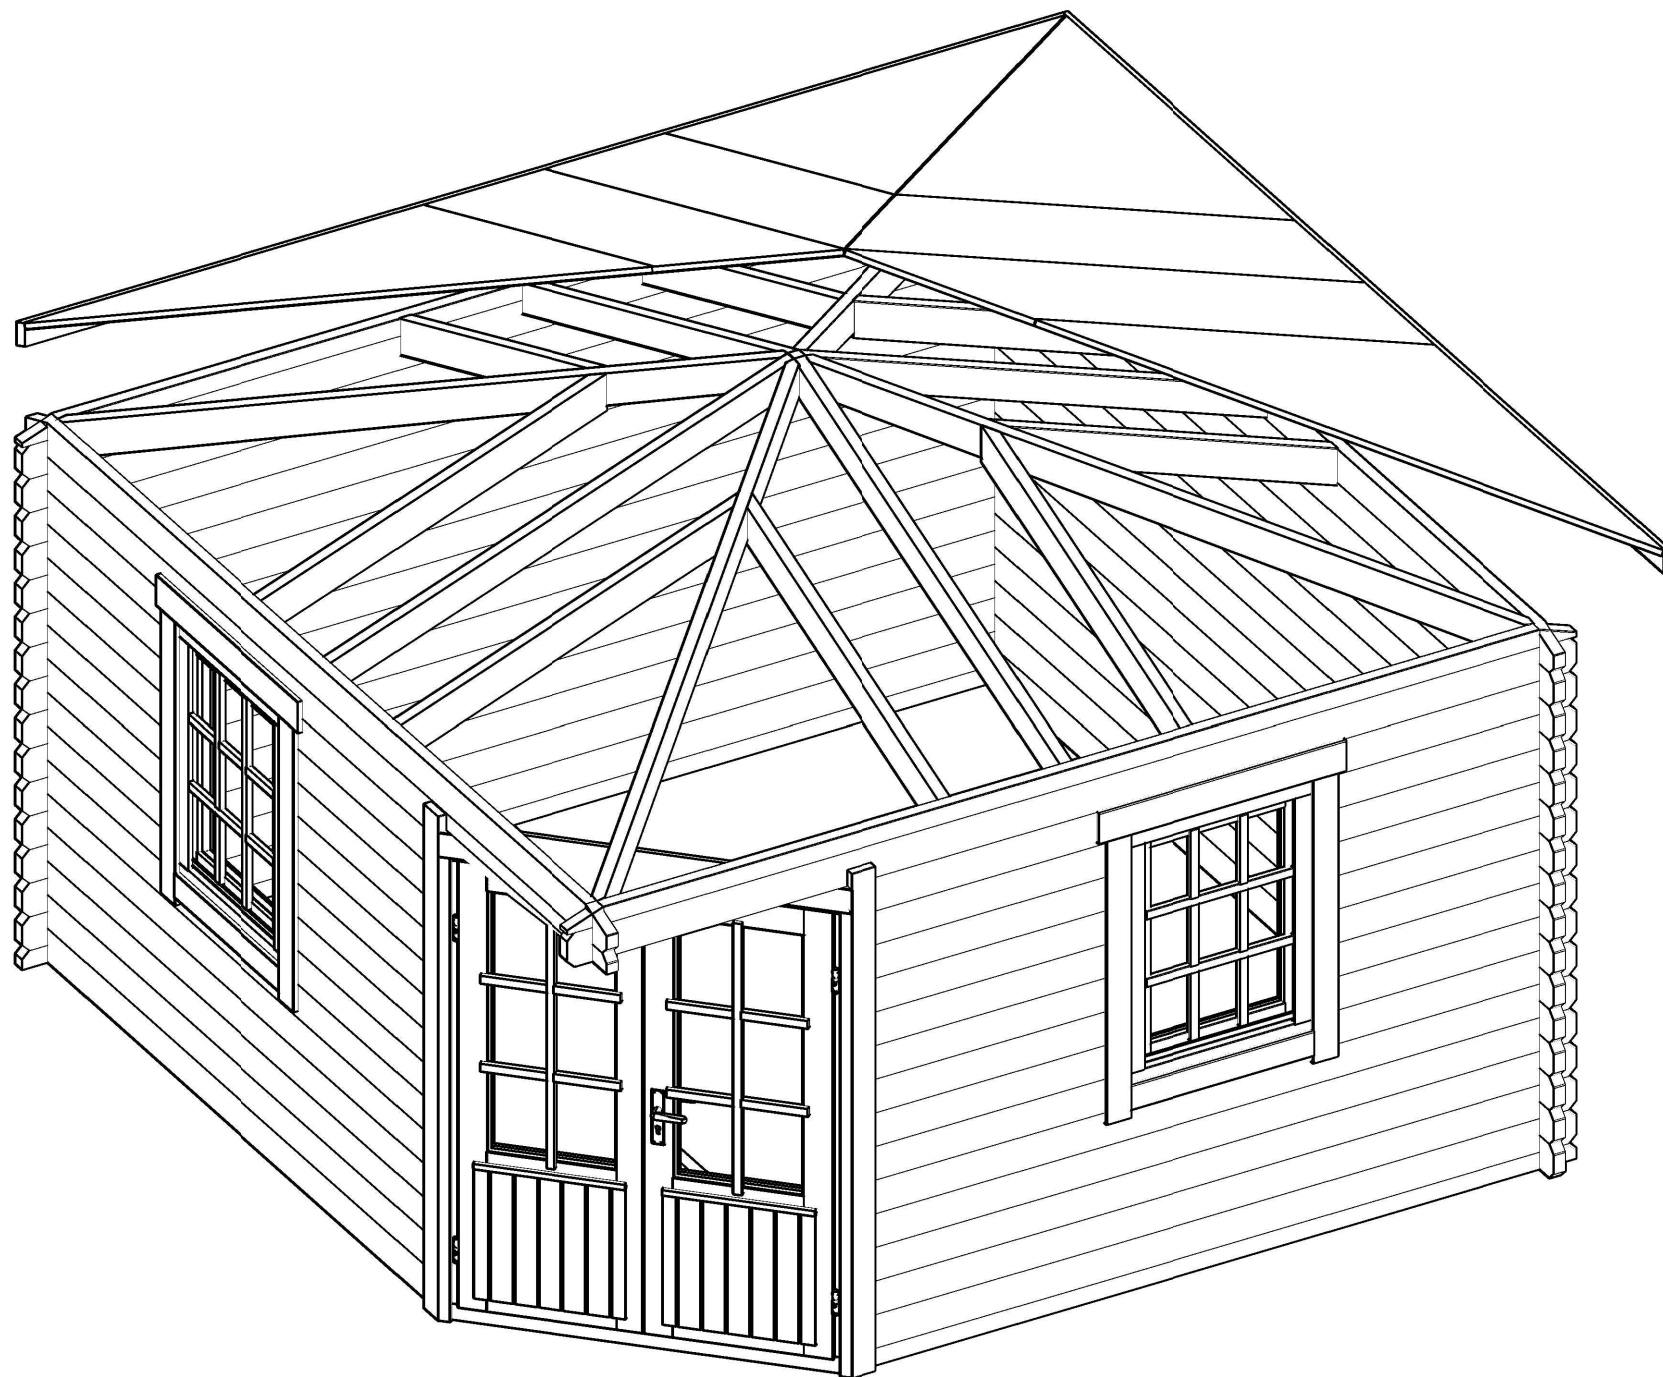
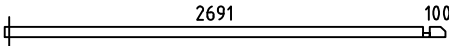
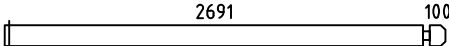
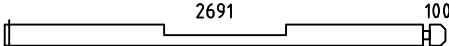
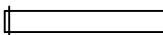
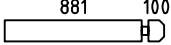
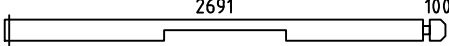
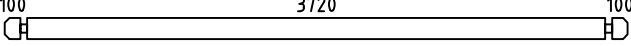
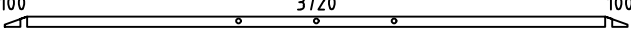
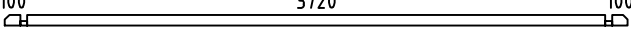
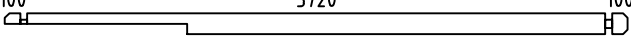
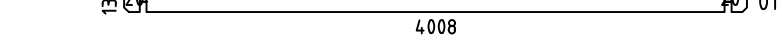
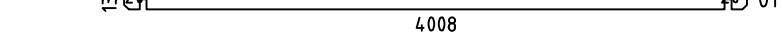
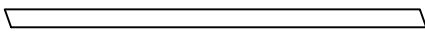
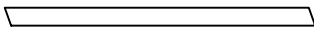
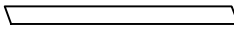
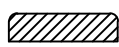
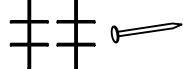
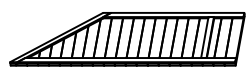
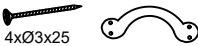
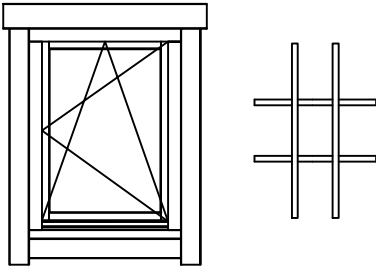
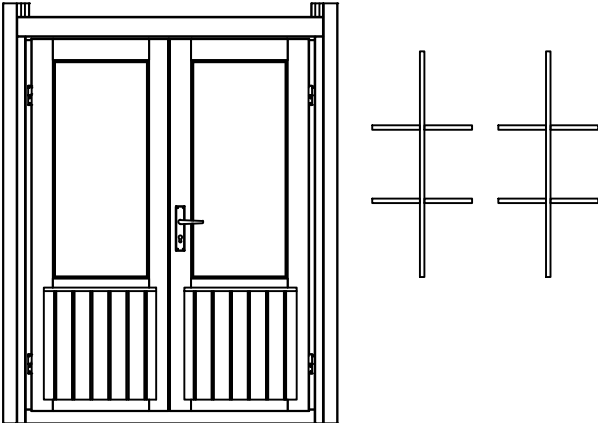
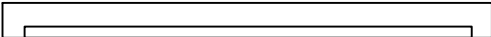
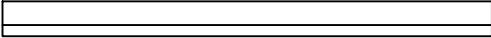
 


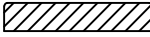


Pos	Specification-Spezifikation-Specificatie-Nomenclature-Elementi-Especificacion Lotte44	Qty	Profile (mm)	Lenght (mm)
001		1	44x68	2835
002		11	44x135	2835
003		1	44x135	2835
004		15	44x135	1025
005		15	44x135	1025
006		1	44x135	2835
007		31	44x135	4008
008		2	44x68	4008
009		1	44x68	4008
010		1	44x135	4008
WA-1		1		
WB-1		1		
SR1	RAFTER-DACHSPARREN-DAKSPAR 	4	44x114	2712
SR2	RAFTER-DACHSPARREN-DAKSPAR 	4	44x114	1998
SR3	RAFTER-DACHSPARREN-DAKSPAR 	4+4	44x114	1502
GB-1	Gable board 70-Giebelblende-Gevelplank-Planche de rive-Tavola di bordo-Tabla de borde 	4	18x70	4250
CET1	Ceiling element 1-Deckenelement-Plafond element-Panneau de plafond-Pannello da soffitto-Panel de techo 	1	931x1316	
C8x80	Coach screw kit 8x80-Holzschraube-Houtdraadbout-Tirefond-Vite tirafondo-Tornillo entrenador 	12	8x80	
	Double door kit ISO-Doppeltür satz-Dubbele deur set-Kit double porte-Kit porta-Kit para puerta 	1		
	Nail 1.6x30-Nagel-Spijker-Clou-Chiodo-Clavo 	20	1.6x30	
RPC	Ridge piece-Firstelement-Nokstuk-Faitage-Colmo-Cumeeira 	1		
RP1	Roof panel 1-Dach elemente-Dakpanelen-Panneau de toit-Pannello da tetto-Panel de tejado 	4+4	1685x1590	
RP3	Roof panel 3-Dach elemente-Dakpanelen-Panneau de toit-Pannello da tetto-Panel de tejado 	4+4	2215x485	
Kood	Lotte44	Materjal	File Lotte44.dwg	Leht 1/2

Pos	Specification-Spezifikation-Specificatie-Nomenclature-Elementi-Especificacion Lotte44			Qty	Profile (mm)	Lenght (mm)
	Window handle set-Fenstergriff-Raamgreep-Ferrure de fenêtre-Ferramenta finestra-Manilla ventana				2	
	WINDOW 770x1050 W0-9DK 770x1050-44 R ISO				2	
	DOOR 1415x1878 DD06-6P 1415x1878-44 ISO				1	
	CORNER DOOR SET					
1	Top Jamb			1	58x42	1415
2	Threshold			1	52x42	1415
3-4	Vertical Jamb			2	58x42	1781
5-6	Post Set			1+1	62x69	2020
7-8	Cover Slat			2	40x18	1848
9-10	Casting			2	18x95	1500
	Screw-Schraube-Schroef 4x60			16		
	Screw-Schraube-Schroef 5x90			16		
Kood Lotte44		Materjal		File Lotte44.dwg		Leht 2/2


H = 1.600 m
TOTAL: 13.36 m2

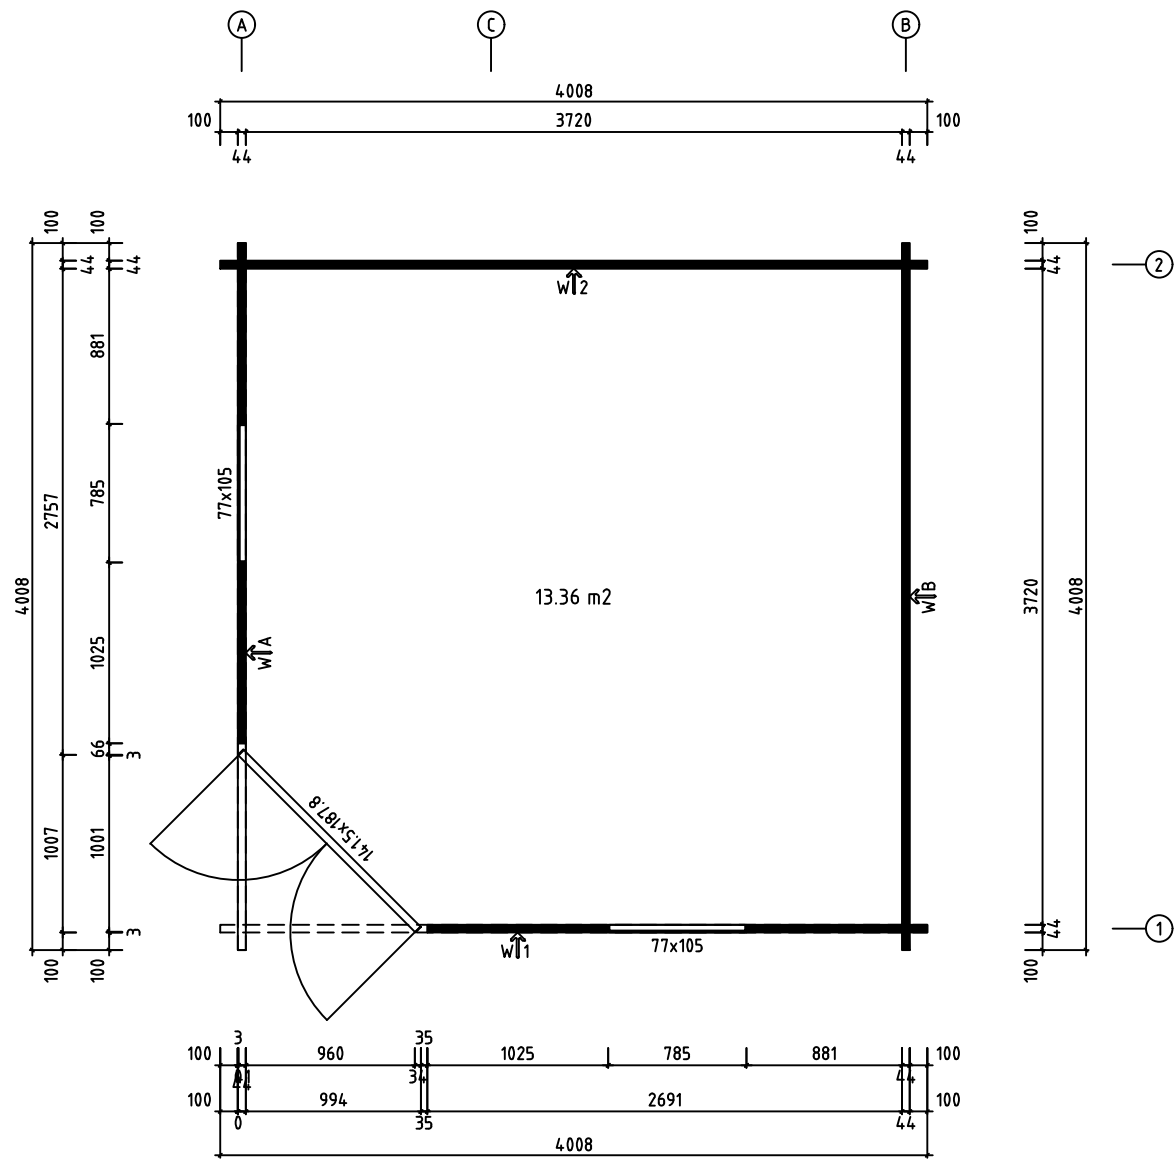


Model	Lotte44	Page	
Drawing	PLAN	Scale	1:30
Material	44x135	Date	12.12.2022
File	Lotte44.dwg	Drawn by	

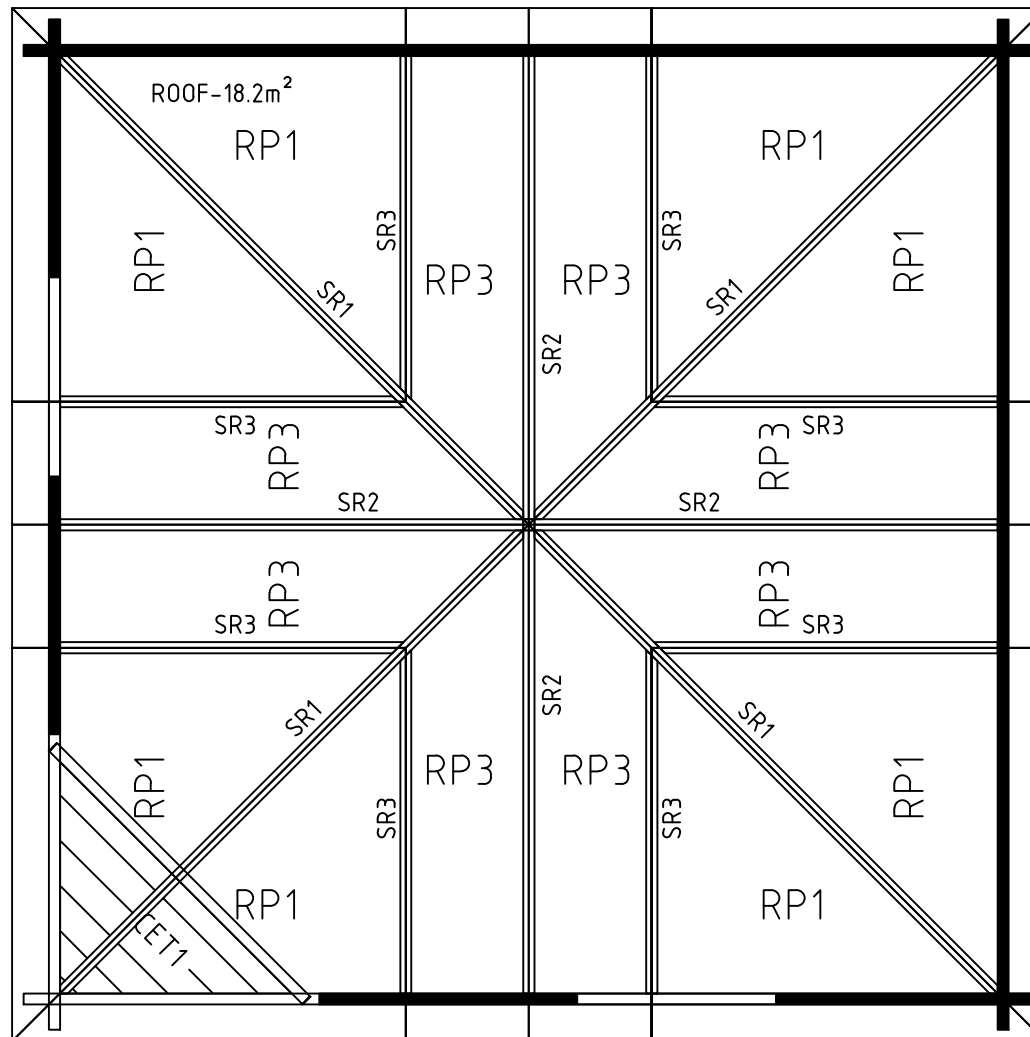

Model	Lotte44	Page	
Drawing	R00F	Scale	1:30
Material	44x135	Date	12.12.2022
File	Lotte44.dwg	Drawn by	

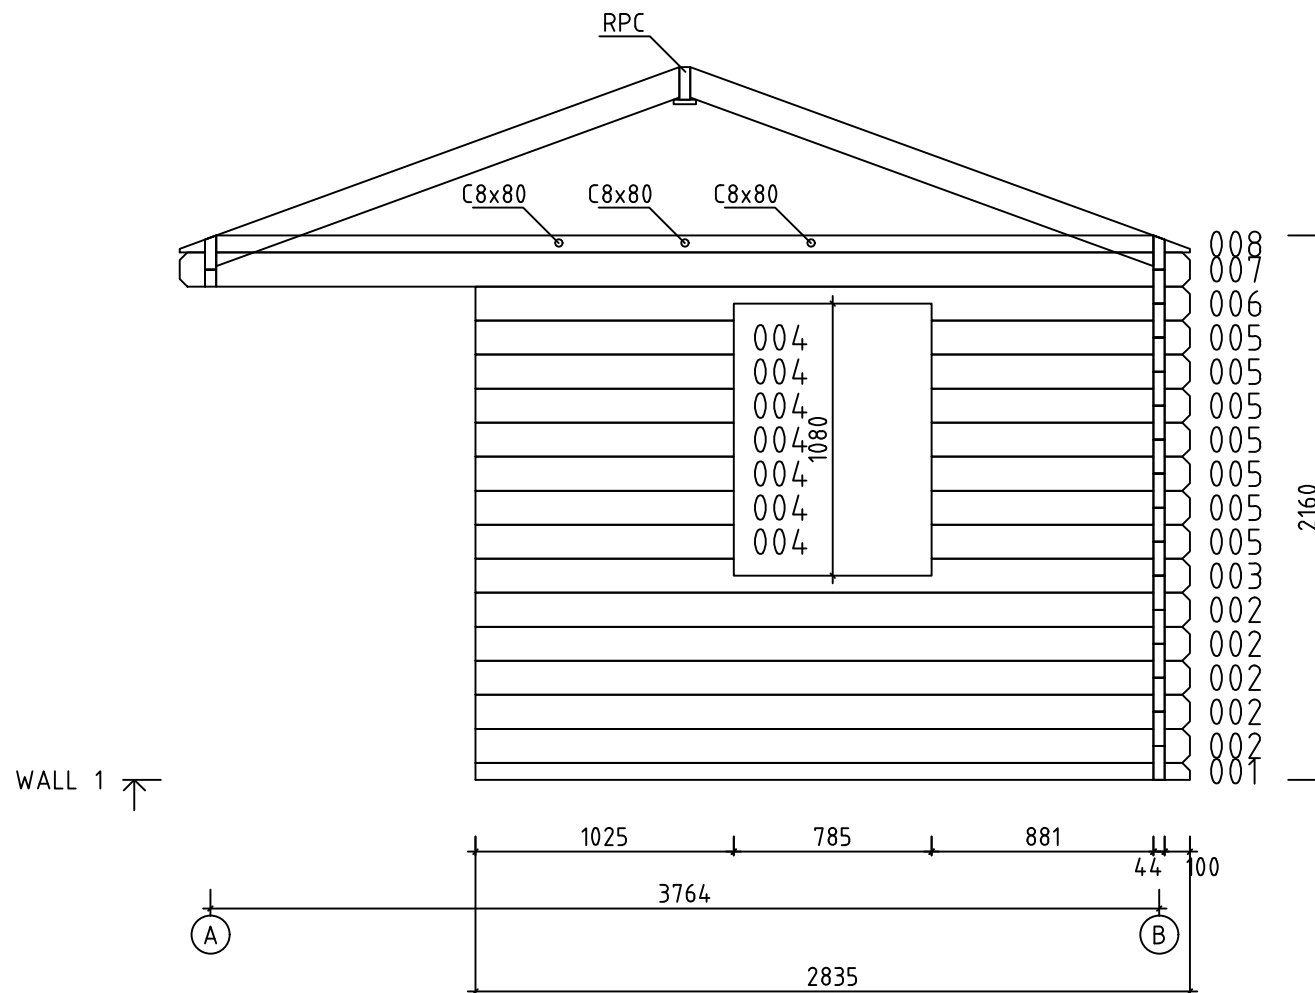


Model	Lotte44	Page	5
Drawing	WALL 1	Scale	1:30
Material	4.4x13.5	Date	12.12.2022
File	Lotte44.dwg	Drawn by	

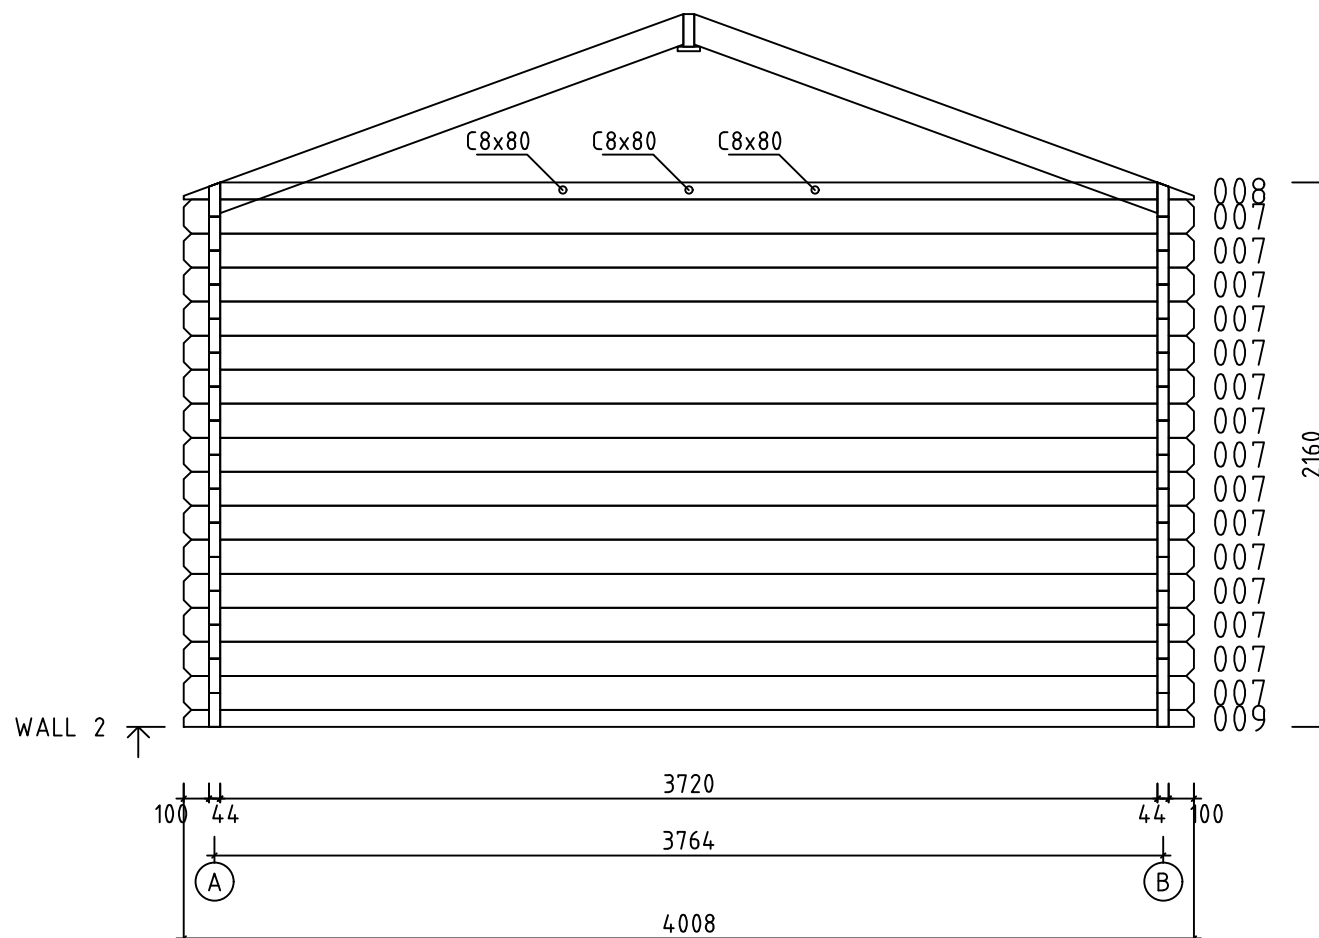






Model	Lotte44	Page	6
Drawing	WALL 2	Scale	1:30
Material	4.4x13.5	Date	12.12.2022
File	Lotte44.dwg	Drawn by	



Model	Lotte44	Page	2
Drawing	WALL A	Scale	1:30
Material	4.4x13.5	Date	12.12.2022
File	Lotte44.dwg	Drawn by	

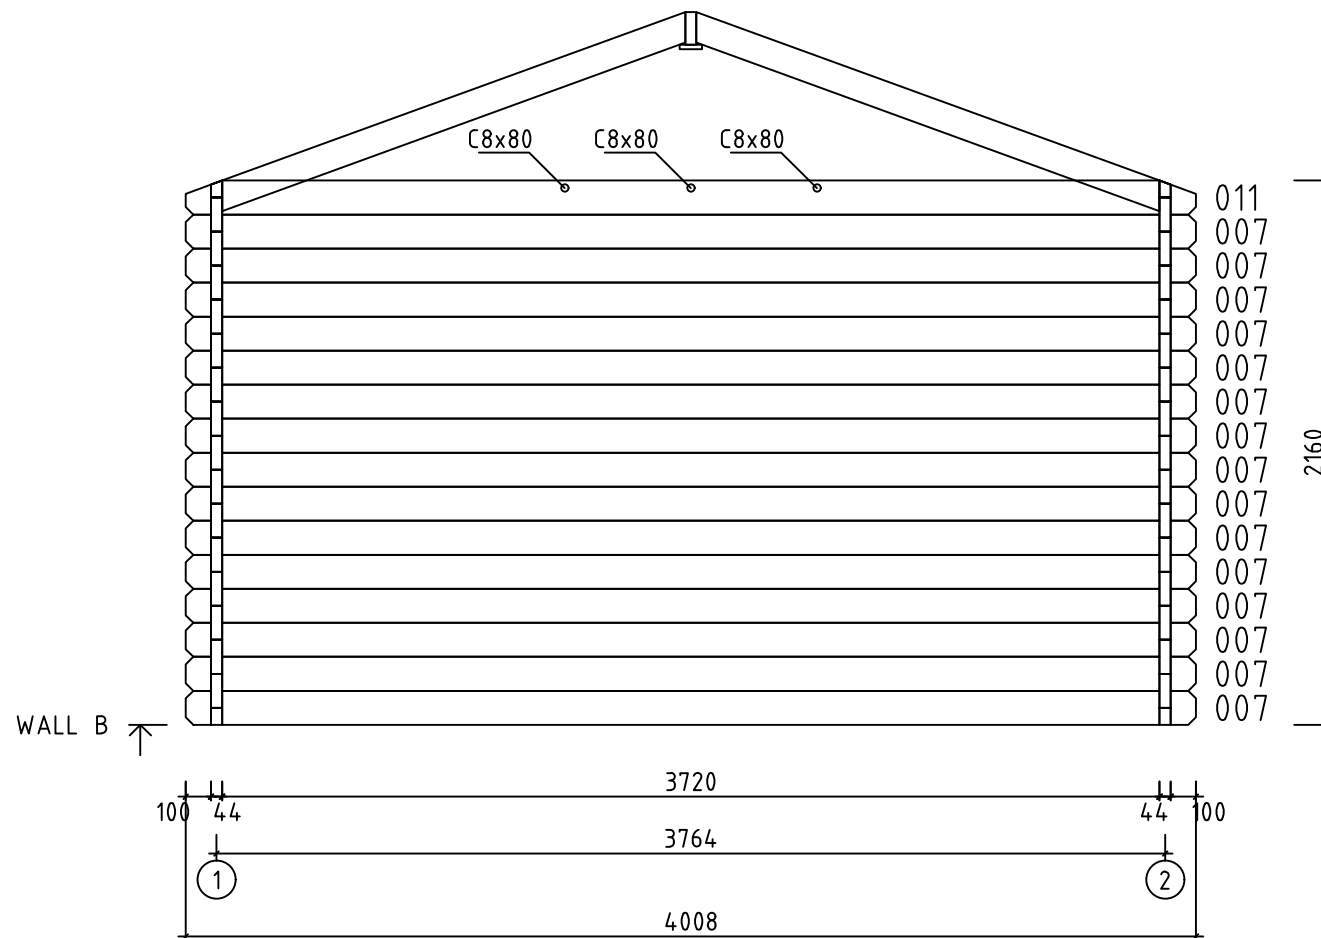

Model	Lotte44	Page	3
Drawing	WALL B	Scale	1:30
Material	4.4x13.5	Date	12.12.2022
File	Lotte44.dwg	Drawn by	

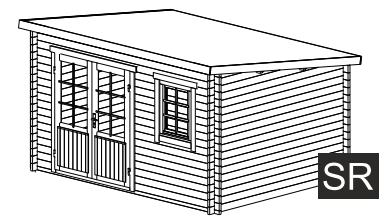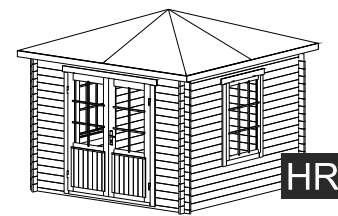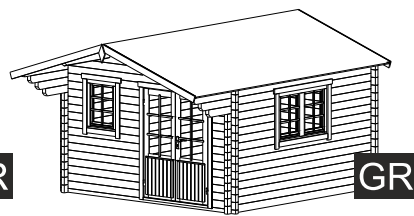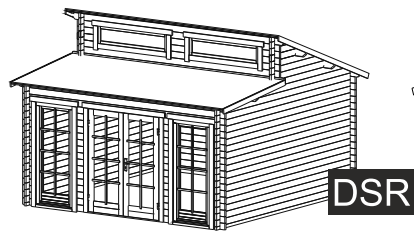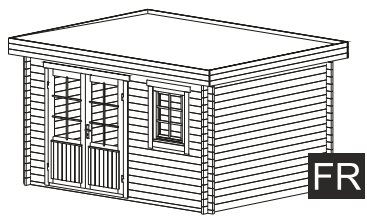



FR

DSR

GR


HR

SR

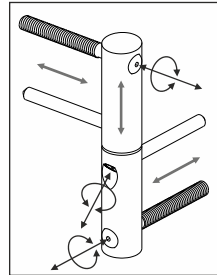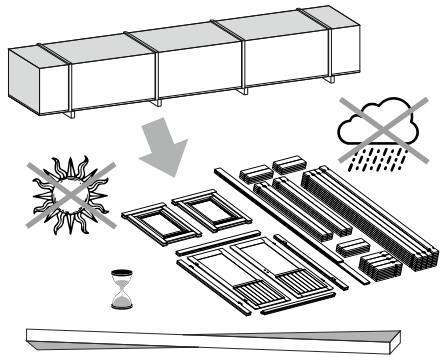



ADJUSTABLE HINGES

3.

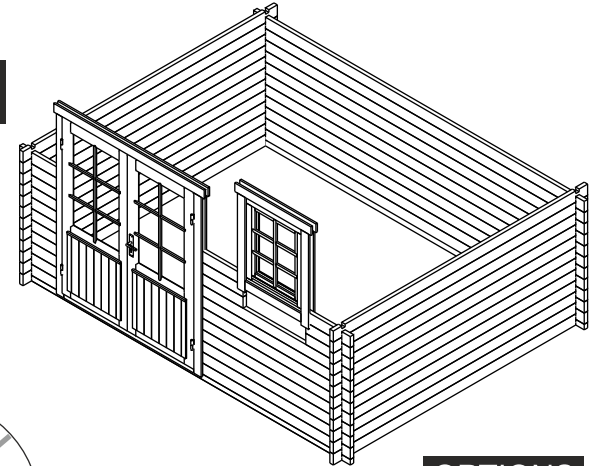


OPTIONS

1.

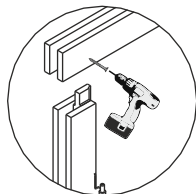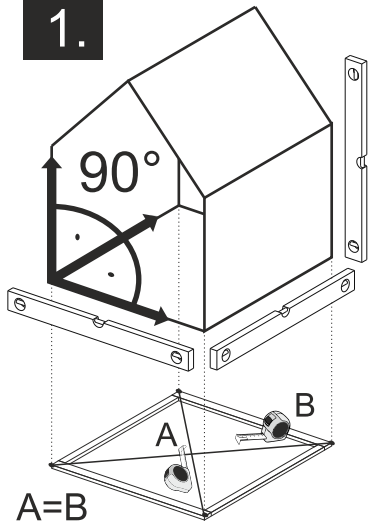


TYPE- B
4x60

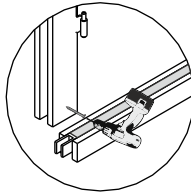


TYPE- A
5x70

NB!

OPTIONS




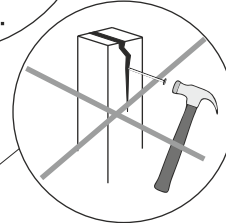


4.

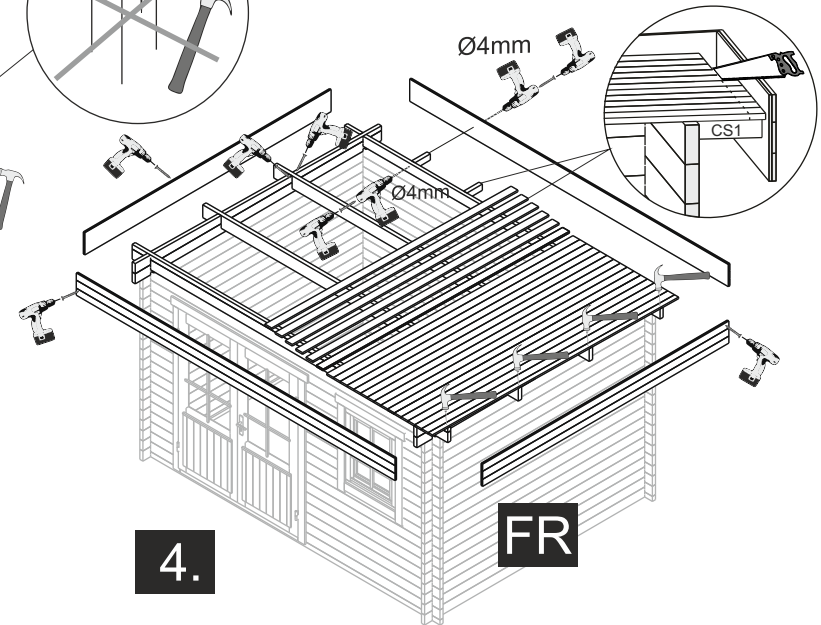

FR

The guide is illustrative. This guide is not project specification.
Der Leitfaden ist illustrativ. Dieser Leitfaden ist keine Projektspezifikation.
De gids is illustratief. Deze gids is geen projectspecificatie.

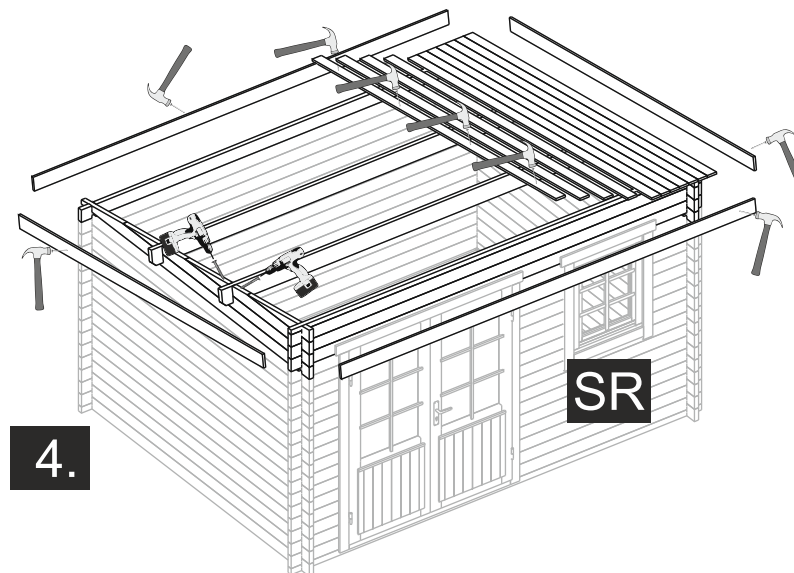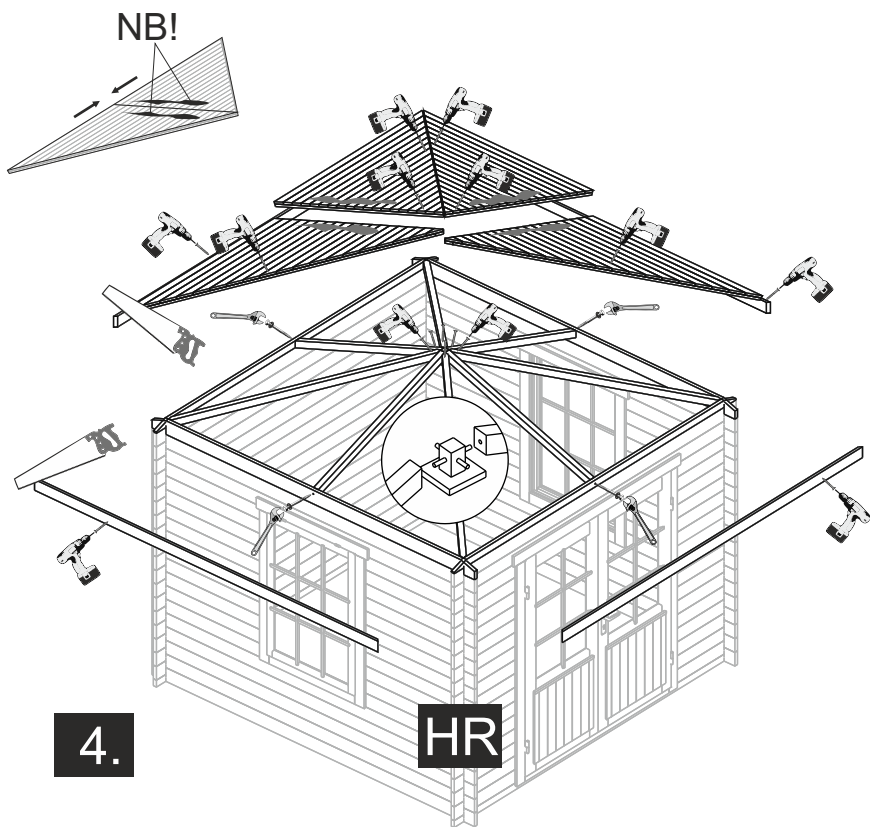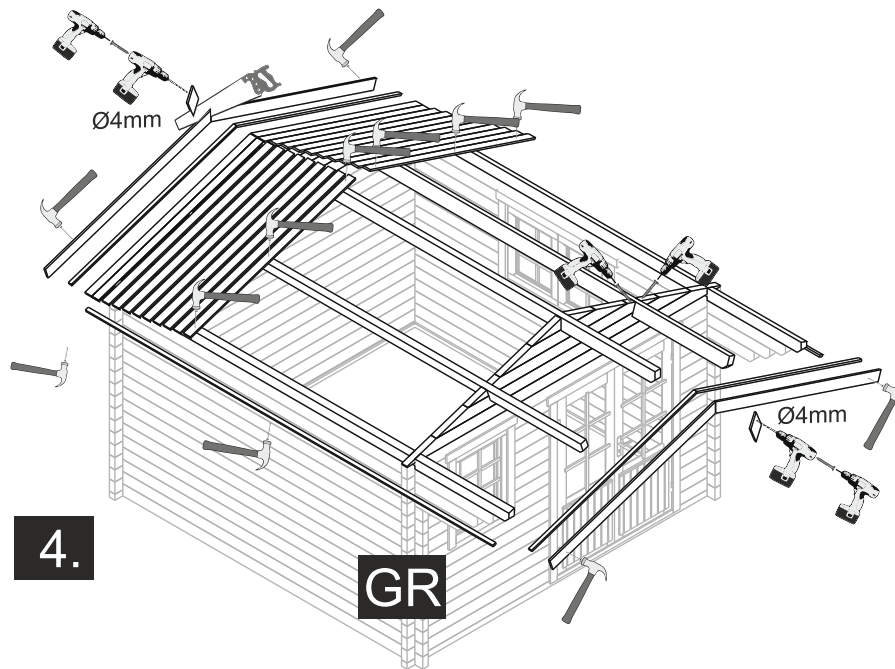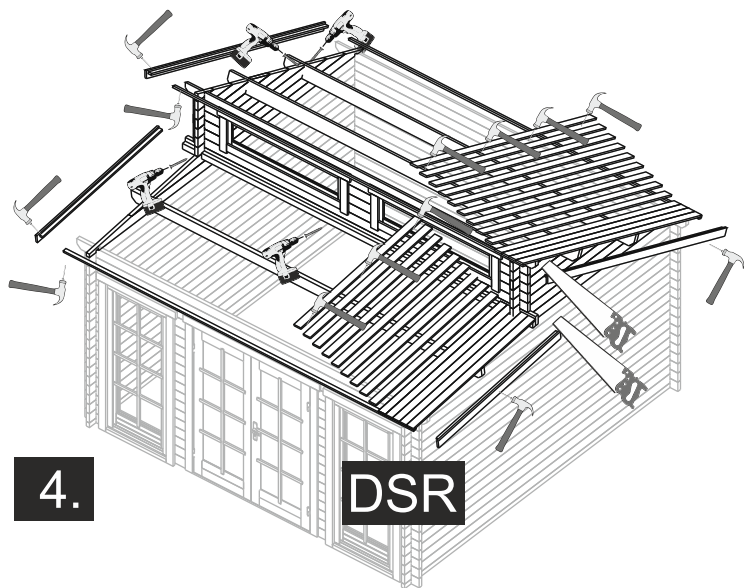

OPTIONS

