
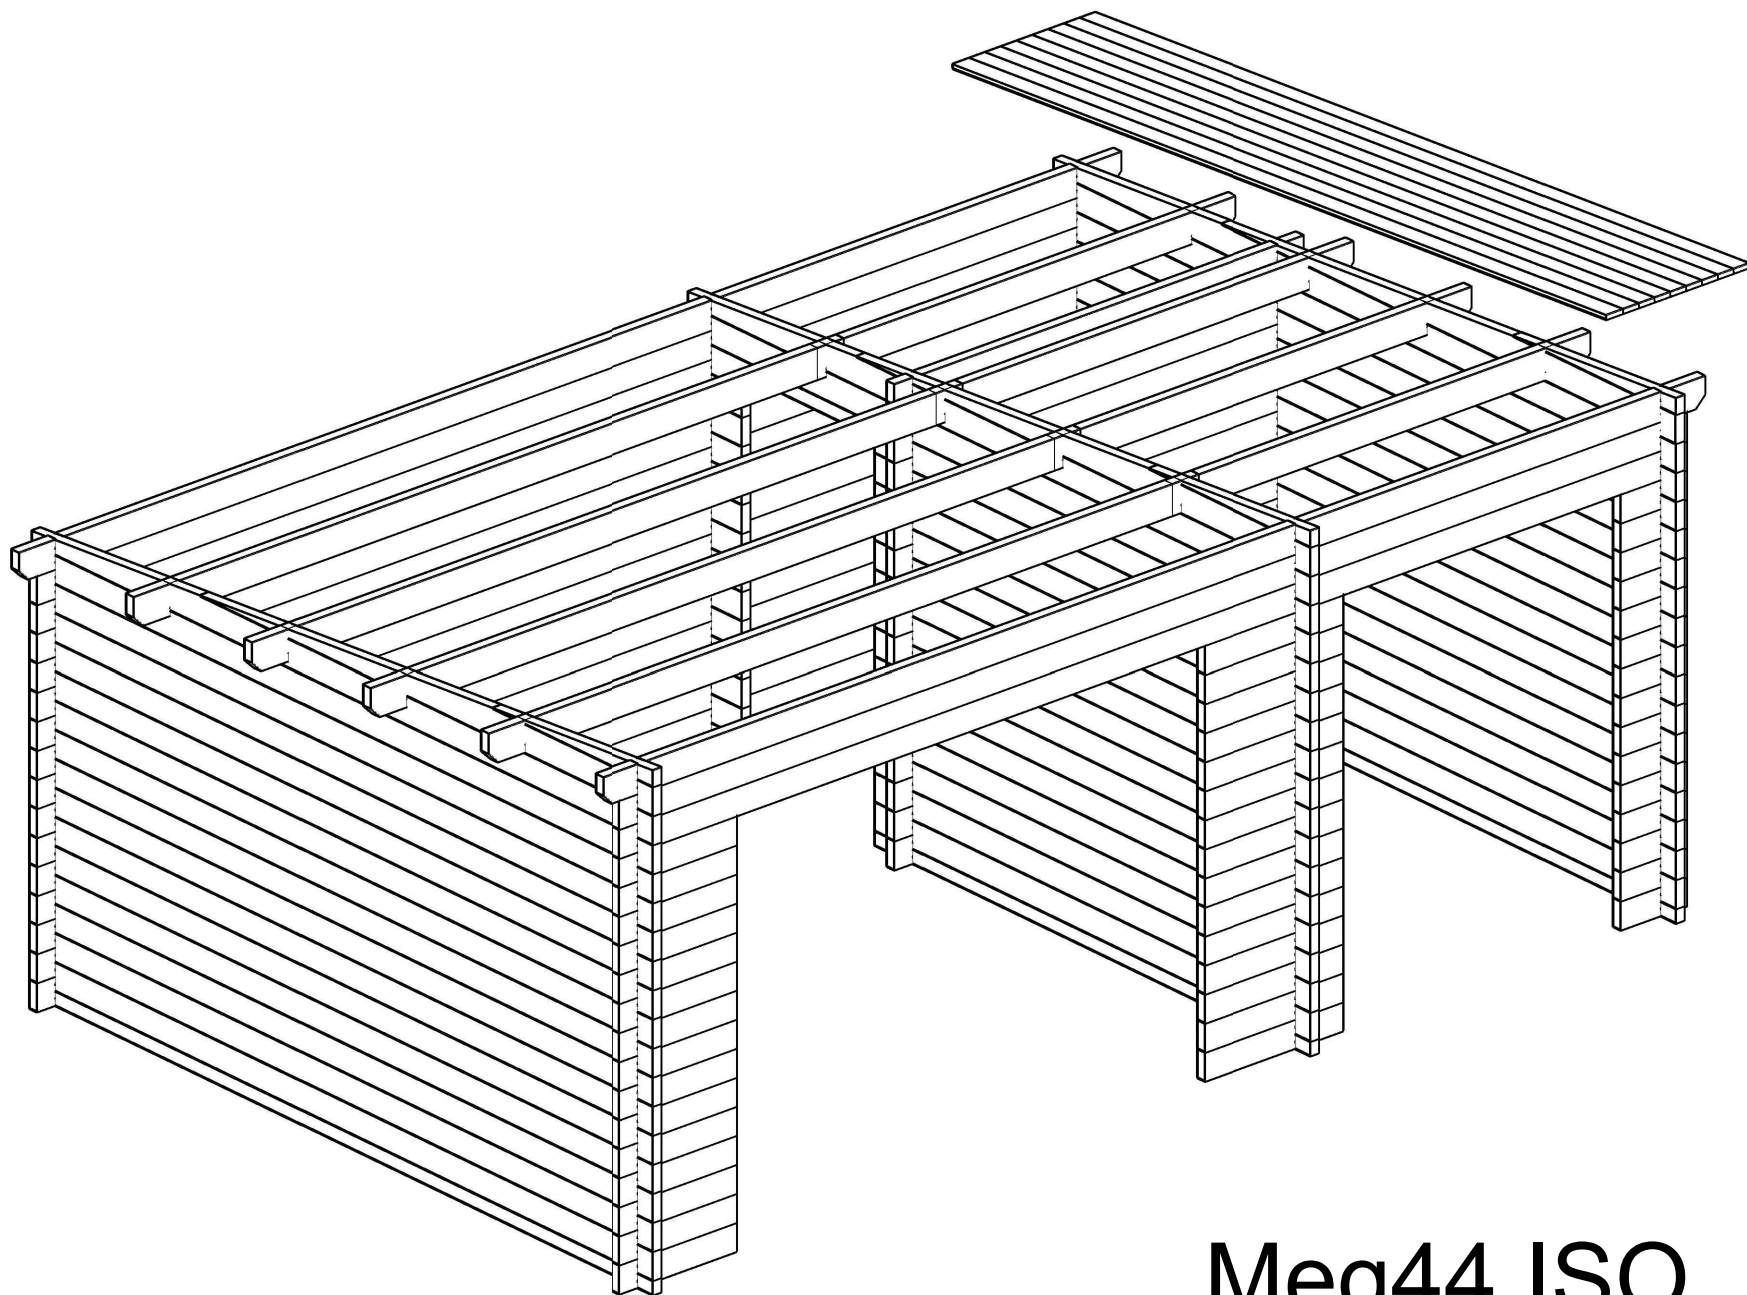
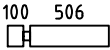
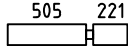
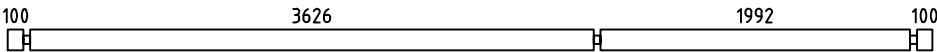
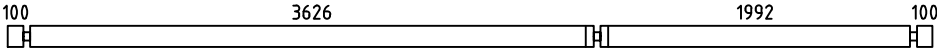
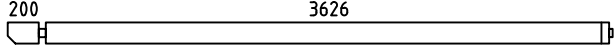
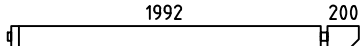
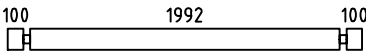
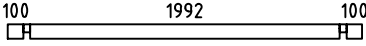
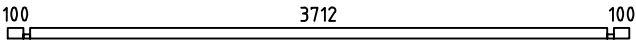
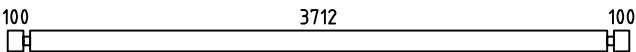
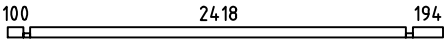
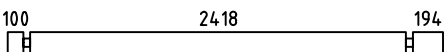
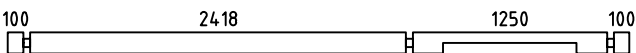
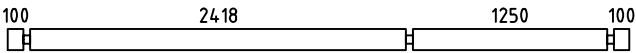
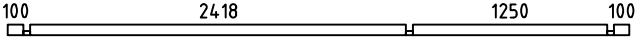
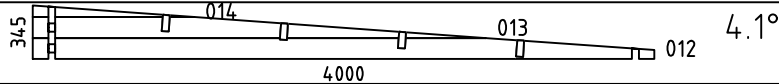
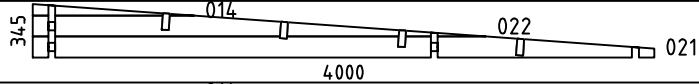
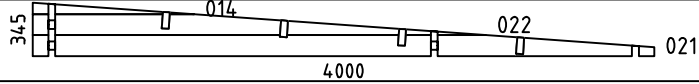
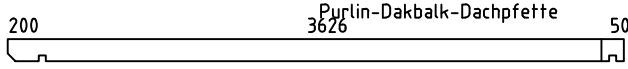
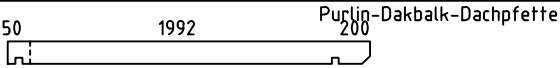
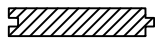
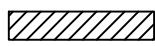
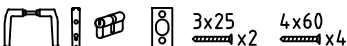
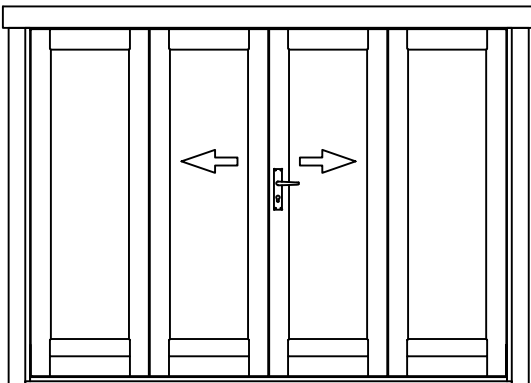
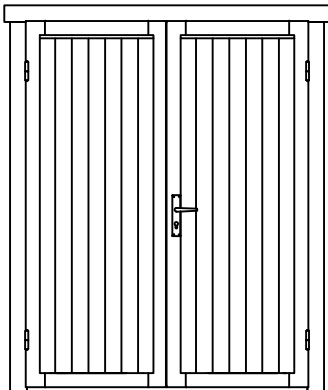


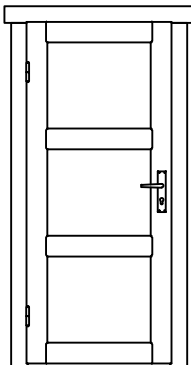


Meg44 ISO


Pos	Specification-Spezifikation-Specificatie	St.	Profile (mm)	Length (mm)
001		15	44x135	650
002		15	44x135	770
003		15	44x135	365
004		15	44x135	5950
005		2	44x135	5950
006		2	44x135	3892
007		2	44x135	2258
008		16	44x135	2280
009		1	44x93	2280
010		1	44x68	4000
011		15	44x135	4000
015		1	44x68	2800
016		1	44x68	340
017		13	44x135	2800
018		13	44x135	340
019		1	44x135	4000
020		16	44x135	4000
023		1	44x68	4000
WA-1		1		
WB-1		1		
WC-1		1		
PR1		4	44x144	3964
PR2		4	44x144	2330
DP-1	Roof board-Dachbrett-Dakplank 	70	88x18	4210
L-1	Eave Board-Traufbret-Dakranden board 95 	4	18x95	3095
Kood		Materjal		File Meg44.dwg
				Leht 1/2

Pos	Specification-Spezifikation-Specificatie	St.	Profile (mm)	Length (mm)
L-2	Eave Slat-Traufenleiste-Afdeklijst 	4	40x18	3075
L-3	Facia Board-Giebelblende-Gevelplank 	4	18x120	4250
L-4	Facia Slat-Giebelleiste-Gevellijst 	4	40x18	4250
	Door Set-Tür Satz-Deur Set 	1		
	Double Door Set-Doppeltür Satz-Dubbele Deur Set 	1		
	Sliding Door Set-Schiebetür Satz-Schuifdeur Set 	1		
WD1	Wall Dowel-Wanddübel-Muurplug 	10		
4ST08 260x 198 ISO	DOOR 2600x1980 ISO 	1		
DDL 1 54x198	DOOR 1540x1980 	1		
IND 85 x185 L	DOOR 850x1850 	1		
Kood		Materjal		File Meg44.dwg
				Leht 2/2


H = 1.700 m
TOTAL: 20.76 m2

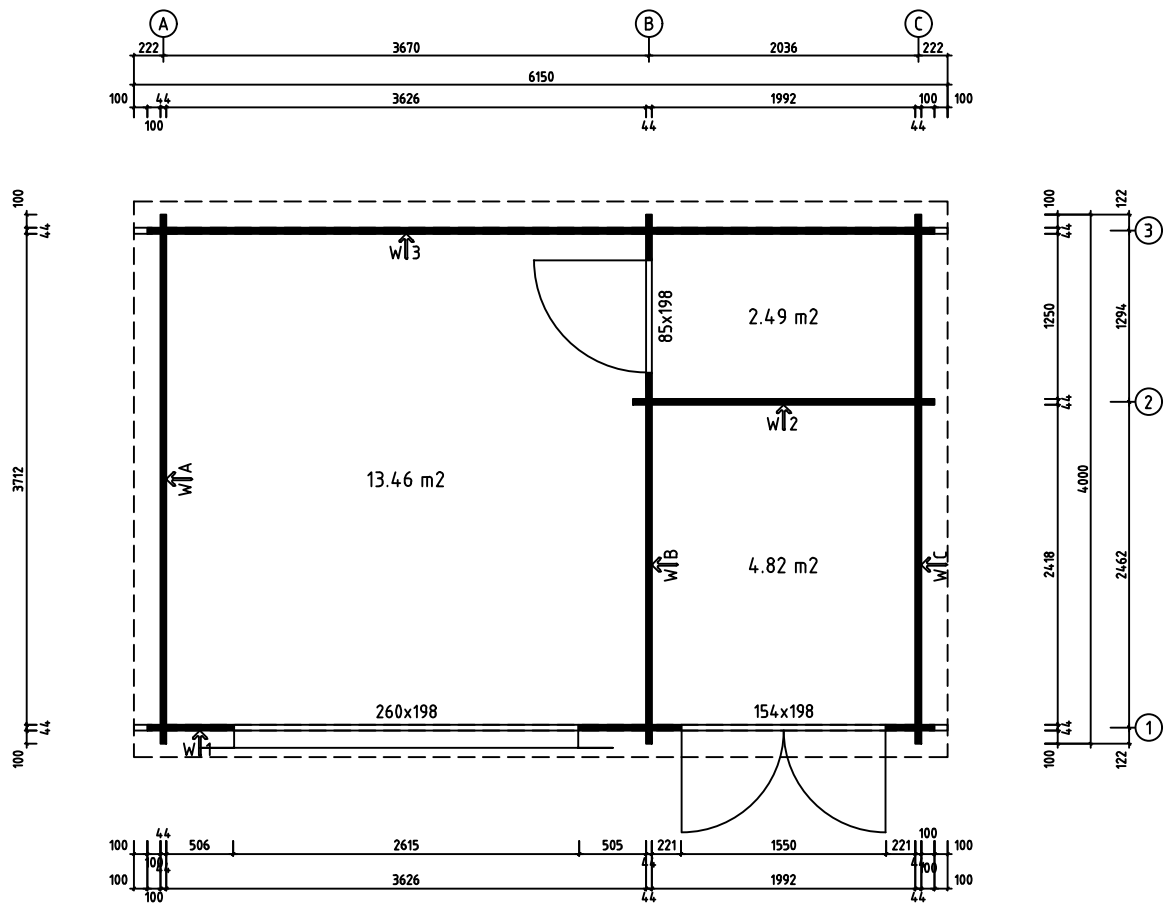


Model	Meg44 ISO	Page	PLAN
Client		Scale	1:40
Material	44x135	Date	30.10.2019
Company		File	Meg44.dwg

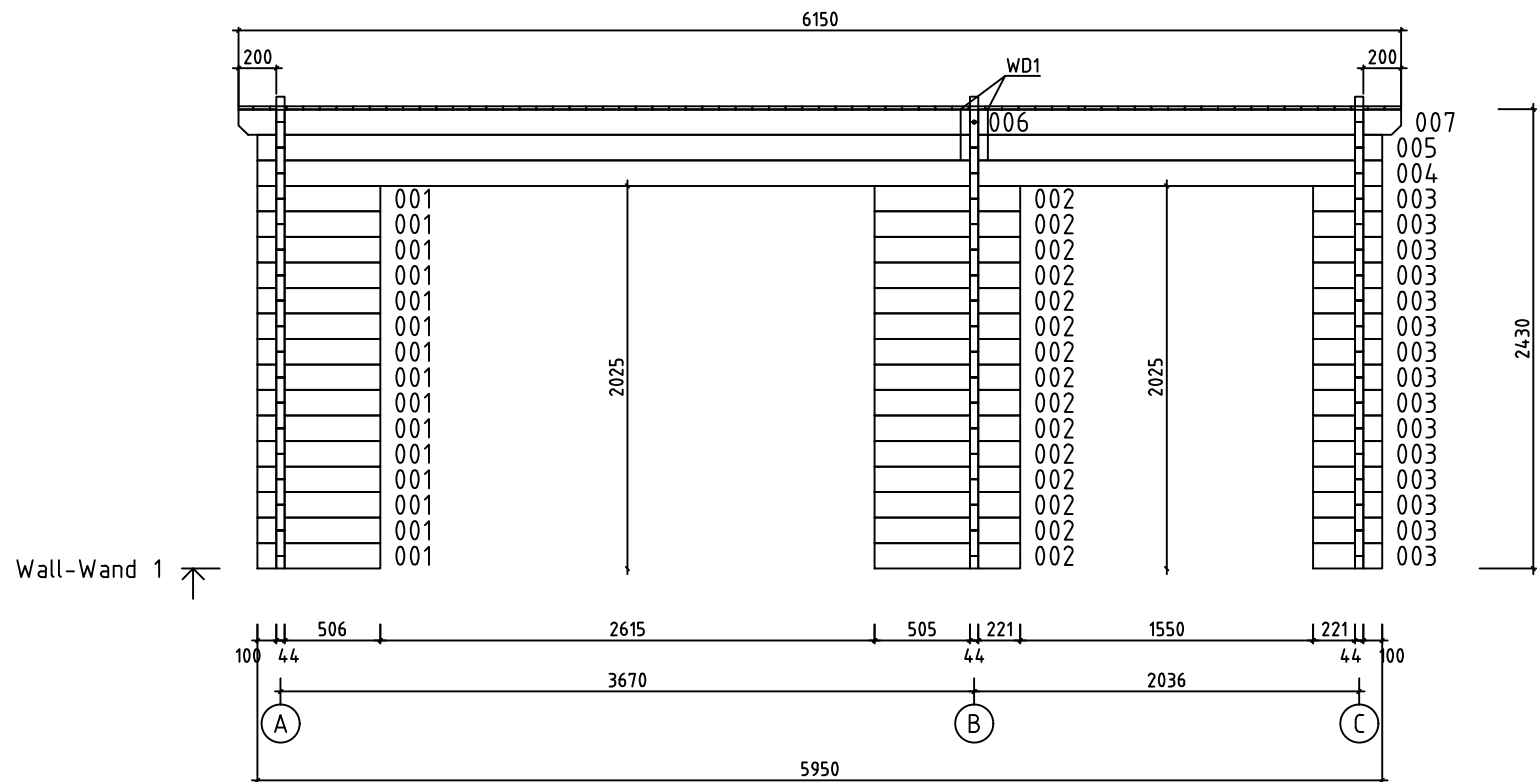



Model	Meg44 ISO	Page	5
Client		Scale	1:40
Material	4.4x13.5	Date	30.10.2019
Company	File Meg44.dwg		

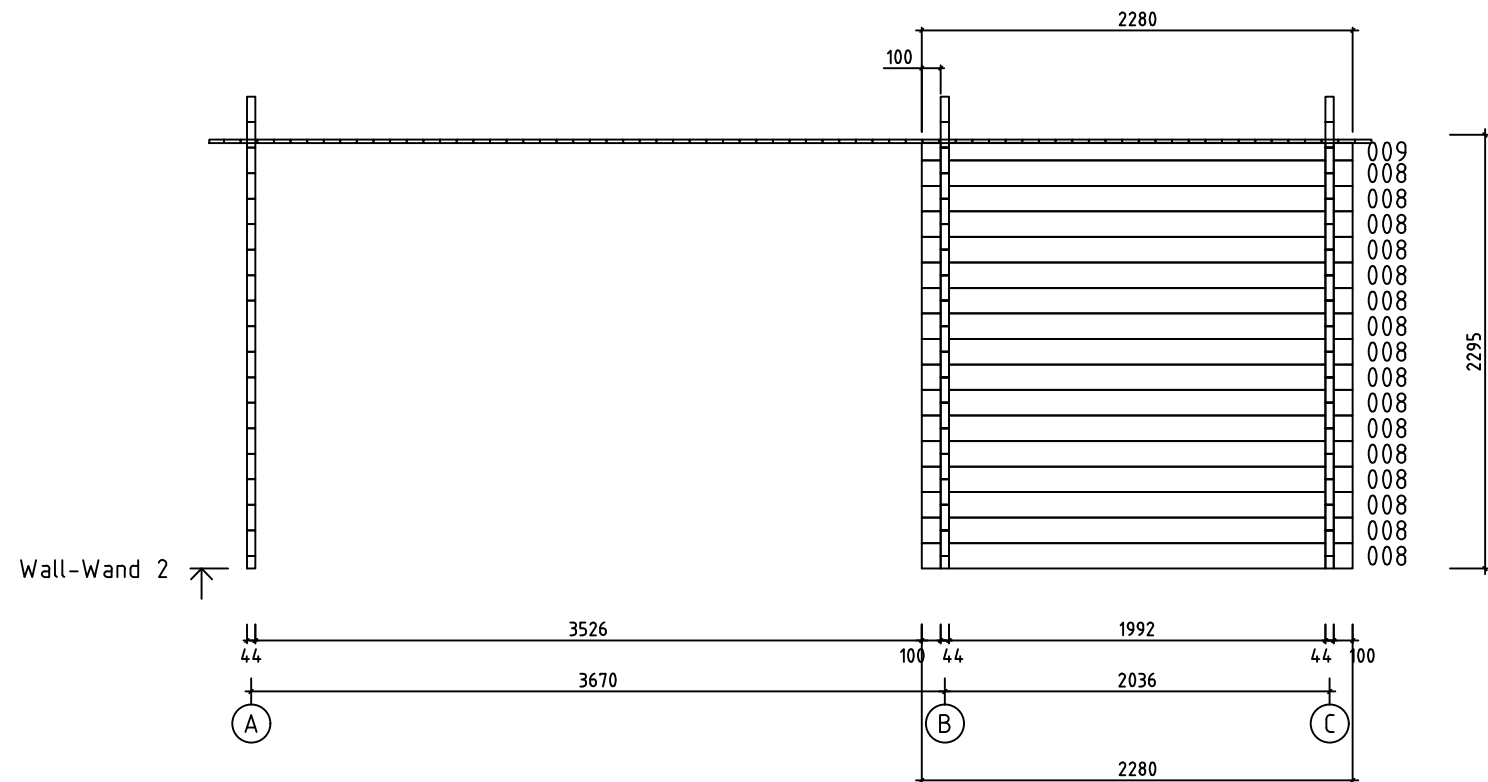

Model	Meg44 ISO	Page	6
Client		Scale	1:40
Material	4.4x13.5	Date	30.10.2019
Company		File	Meg44.dwg

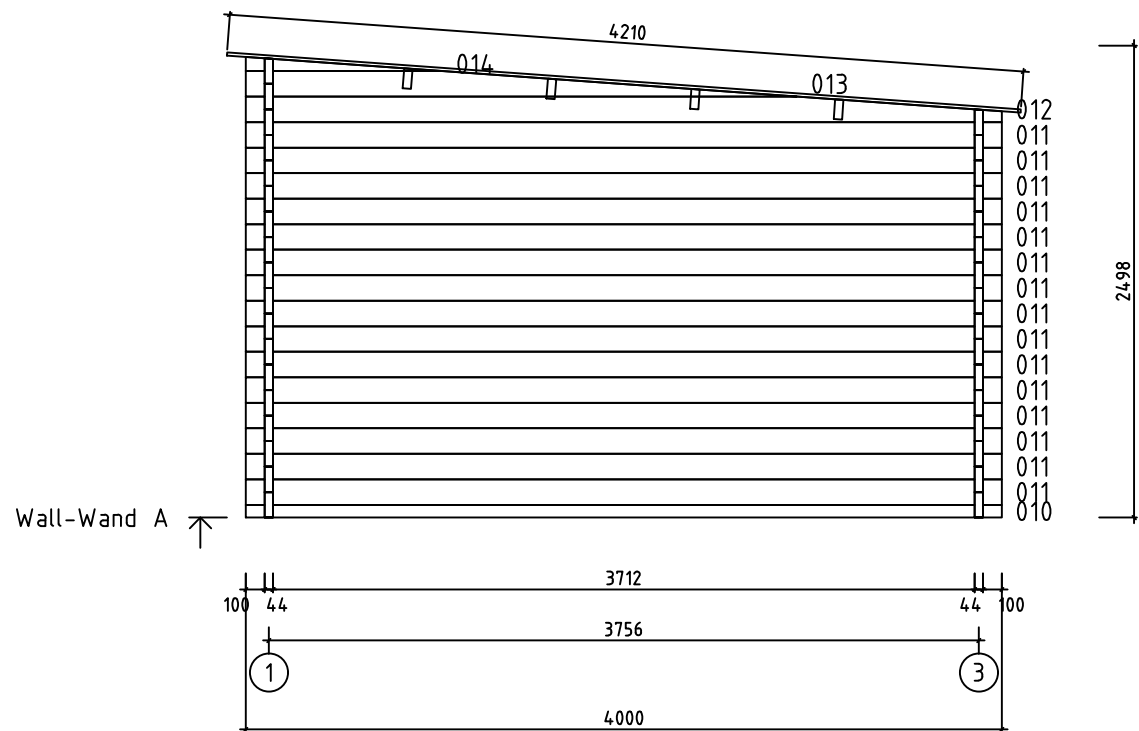


Model	Meg44 ISO	Page	2
Client		Scale	1:40
Material	4.4x13.5	Date	30.10.2019
Company	File Meg44.dwg		

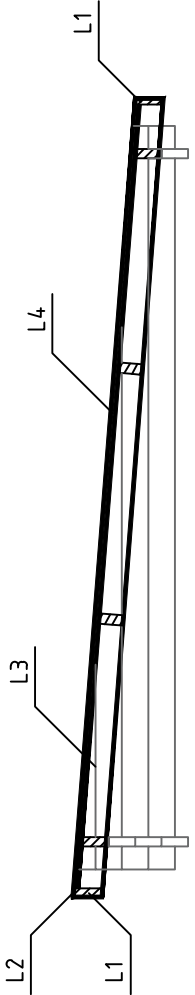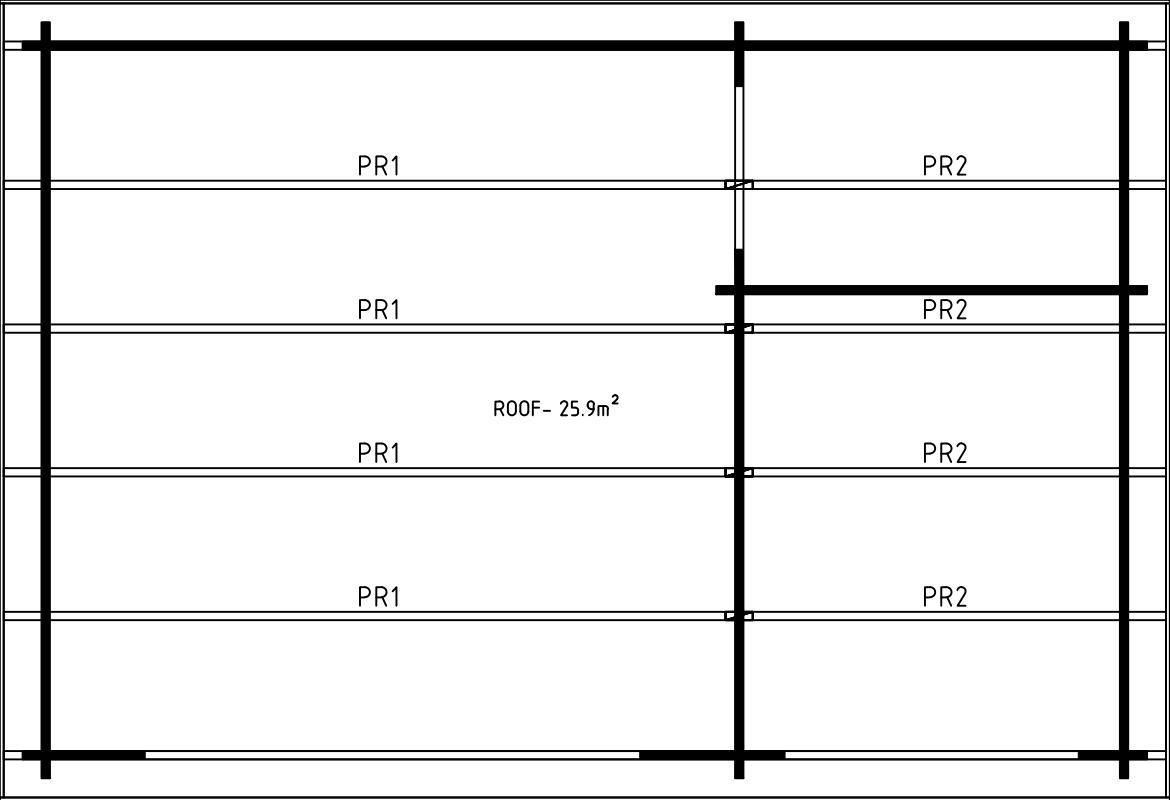


Model	Meg44 ISO	Page	ROOF
Client		Scale	1:40
Material	44x135	Date	30.10.2019
Company		File	Meg44.dwg

The guide is illustrative. This guide is not project specification.
 Der Leitfaden ist illustrativ. Dieser Leitfaden ist keine Projektspezifikation.
 De gids is illustratief. Deze gids is geen projectspecificatie.

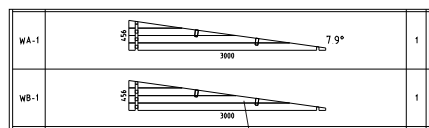


NB!

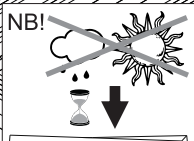


NB!


ADJUSTABLE HINGES

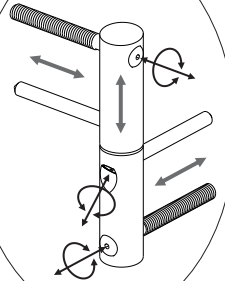


TYPE-B
4x60

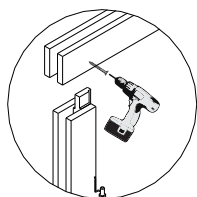

TYPE-B
4x60

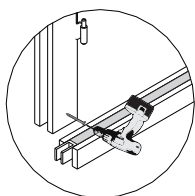

TYPE-A
5x90

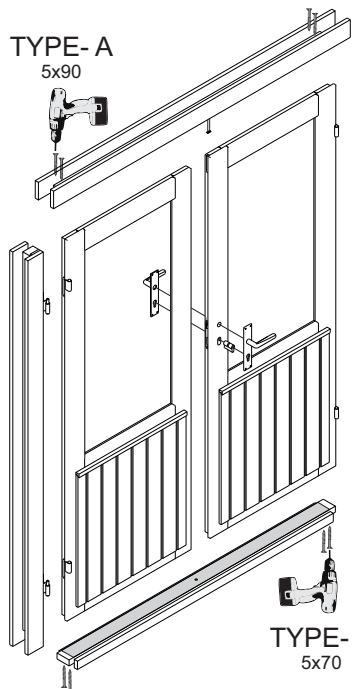

TYPE-A
5x70

OPTIONS!

