
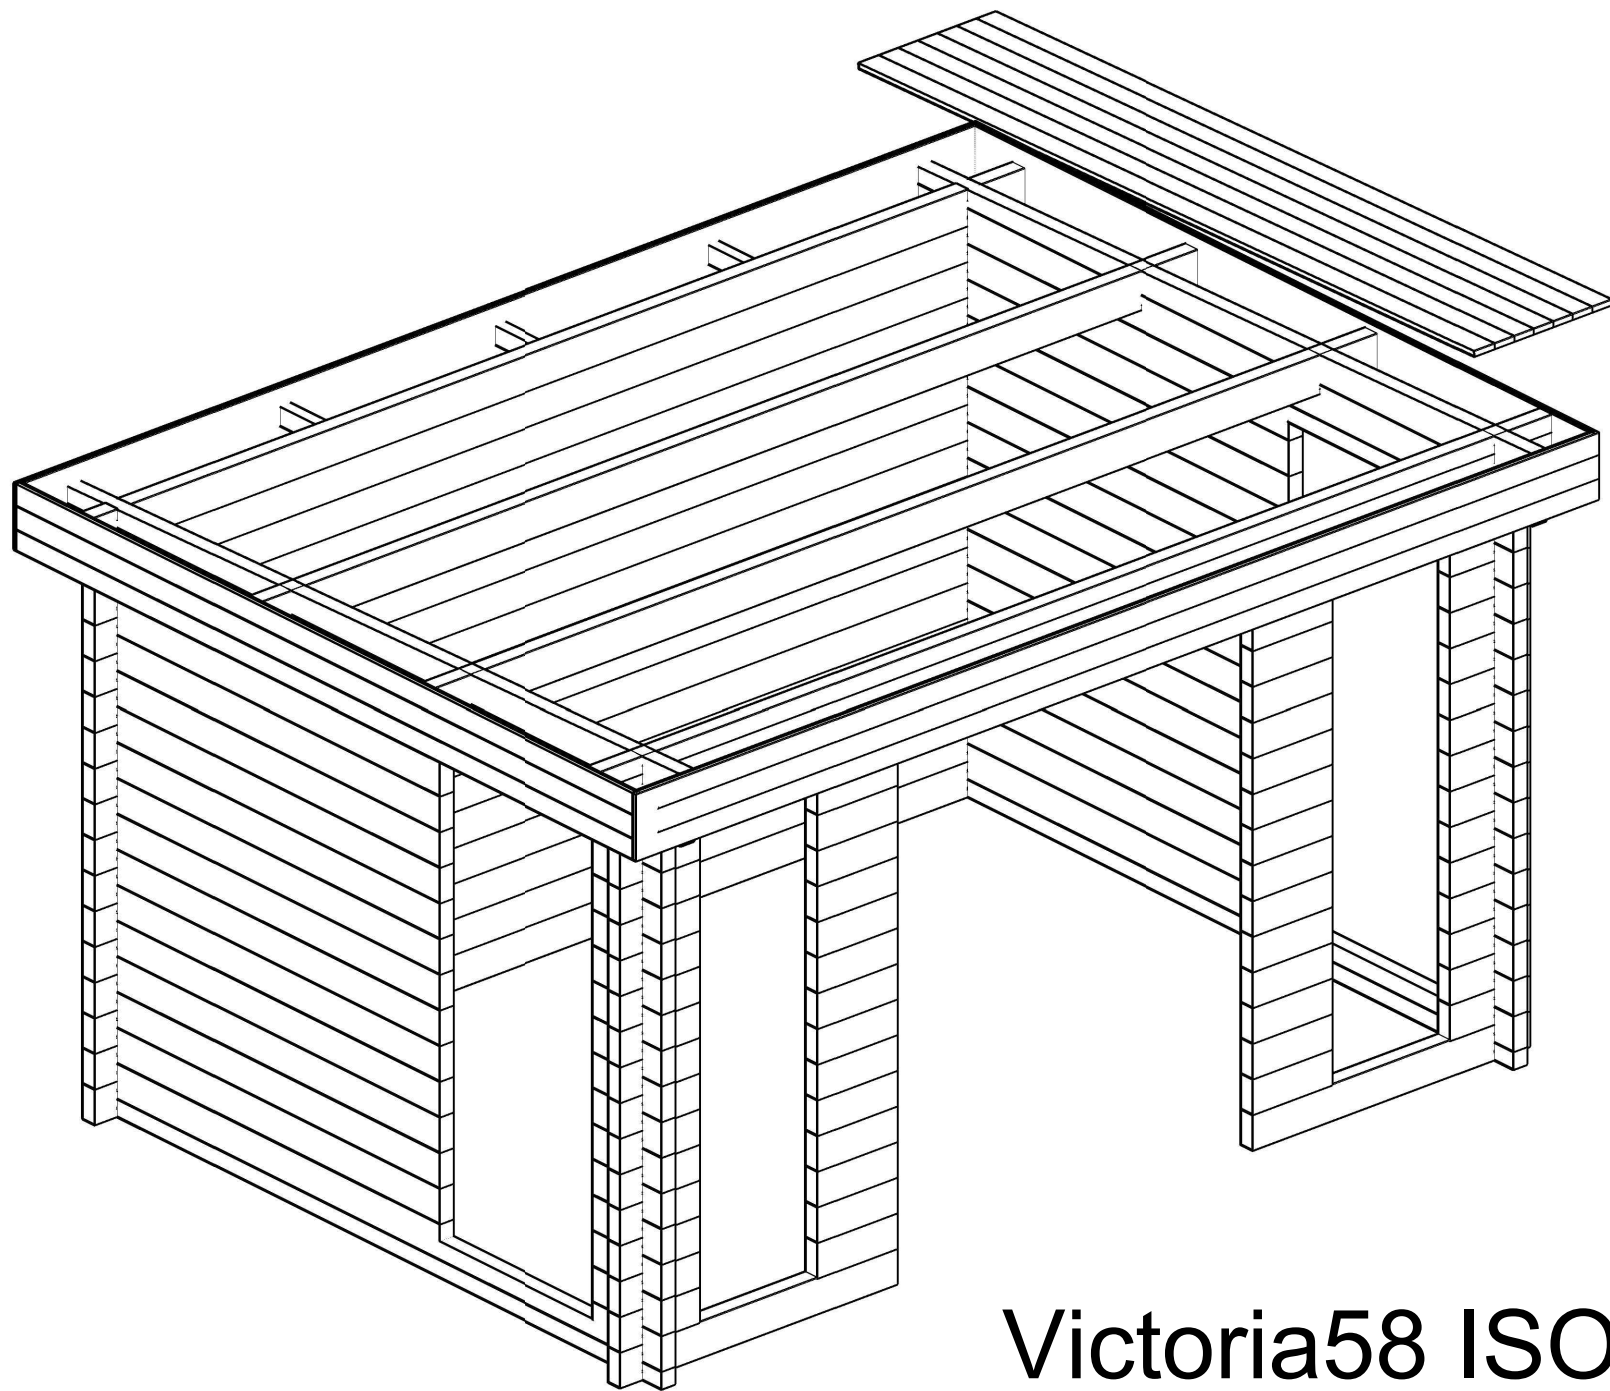
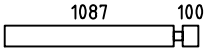
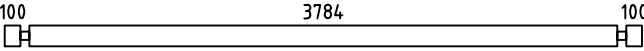
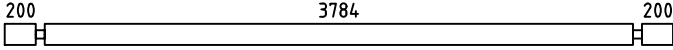
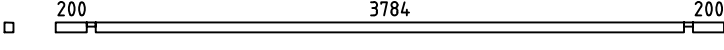
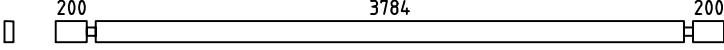
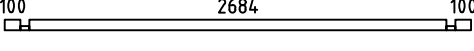
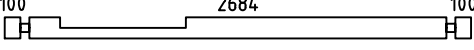
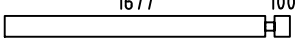
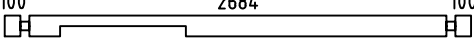
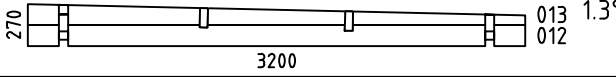
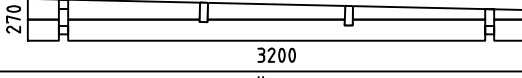
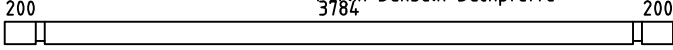
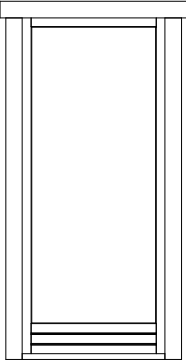
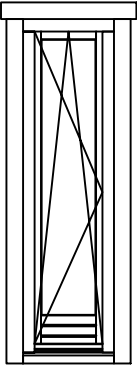
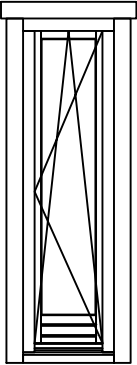


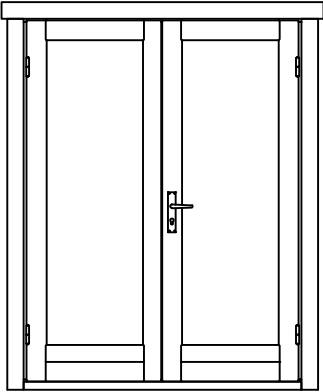


Victoria58 ISO


Pos	Specification-Spezifikation-Specificatie	St.	Profile (mm)	Length (mm)
001		2	58x135	1245
002		54	58x135	355
003		28	58x135	355
004		17	58x135	4100
005		1	58x135	4300
006		1	58x63	4300
007		1	58x135	4300
008		2	58x68	3000
009		2	58x135	3000
010		26	58x135	1835
011		2	58x135	3000
WA-1		1		
WB-1		1		
CS1	CORNICE SUPPORT-TRAGELEISTE FÜR GESIMSE-KROONLIJST STEUNEN BAR 	3	44x70	200
PR1	 Pyglin-Dakbalk-Dachpfette	2	58x144	4300
DP-1	Roof board-Dachbrett-Dakplank 	49	88x18	3200
L-1	Cornice-Gesimse-Kroonlijst 	2	20x250	3216
L-2	Cornice-Gesimse-Kroonlijst 	2	20x250	4340
	Double Door Set ISO-Doppeltür Satz-Dubbele Deur Set 	1		
	Window Handle Set-Fenstergriff Satz-Raamgreep Set 	2		
Kood	Materjal	File	Victoria58.dwg	Leht 1/2

Pos	Specification-Spezifikation-Specificatie	St.	Profile (mm)	Length (mm)
W08 0x18 5 ISO	WINDOW 800x1850 ISO 	2		
W08DK 52.5x1 85 ISO L	WINDOW 525x1850 ISO 	1		
W08DK 52.5x1 85 ISO R	WINDOW 525x1850 ISO 	1		
DD08 160x1 98 ISO	DOOR 1600x1980 ISO 	1		
Kood	Materjal	File	Victoria58.dwg	Leht 2/2


H = 1.500 m
TOTAL: 10.16 m2

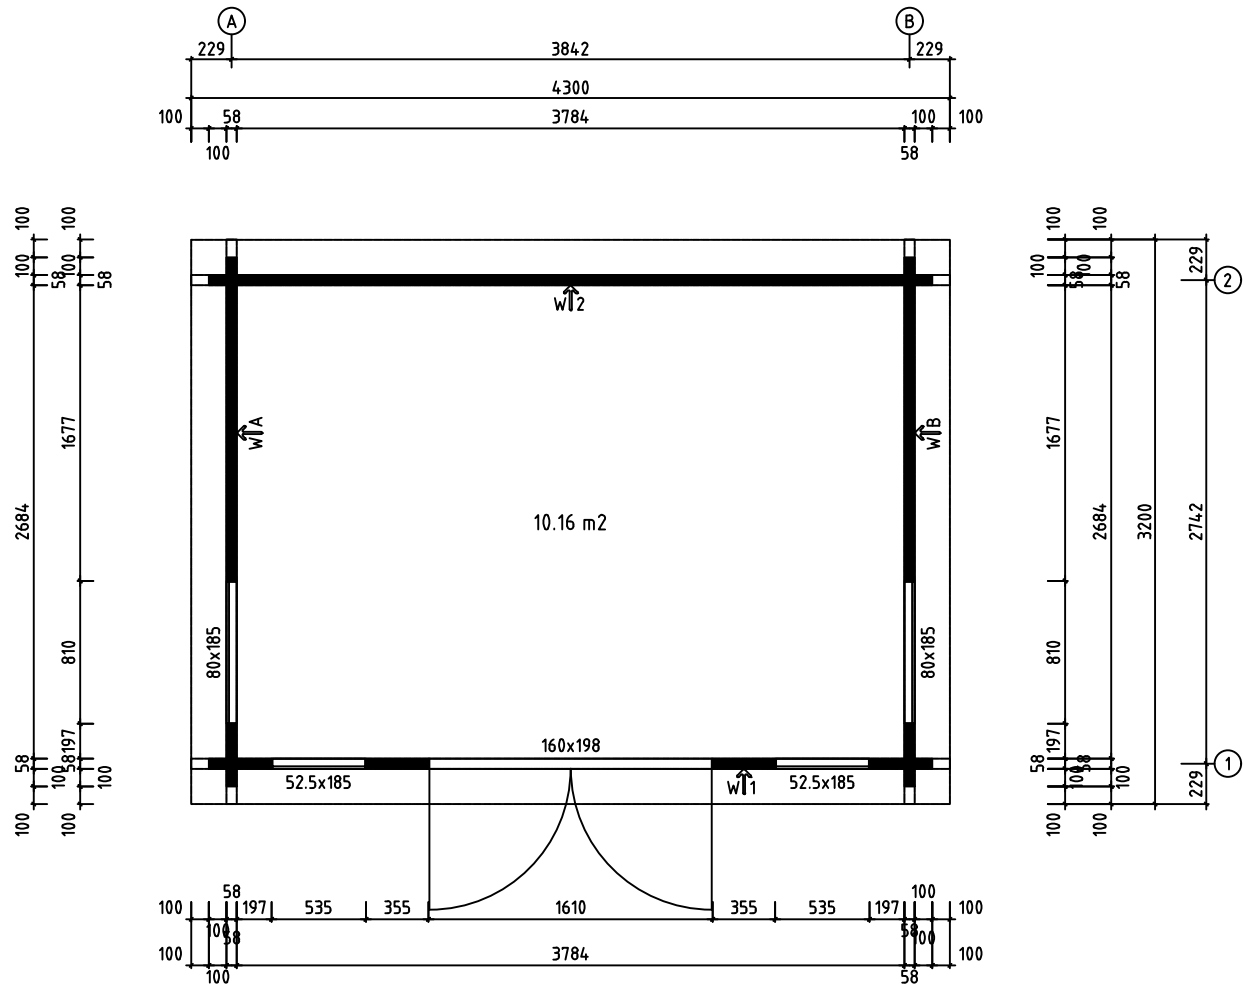


Model	Victoria58 ISO	Page	PLAN
Client		Scale	1:30
Material	58x135	Date	30.10.2019
Company	File Victoria58.dwg		

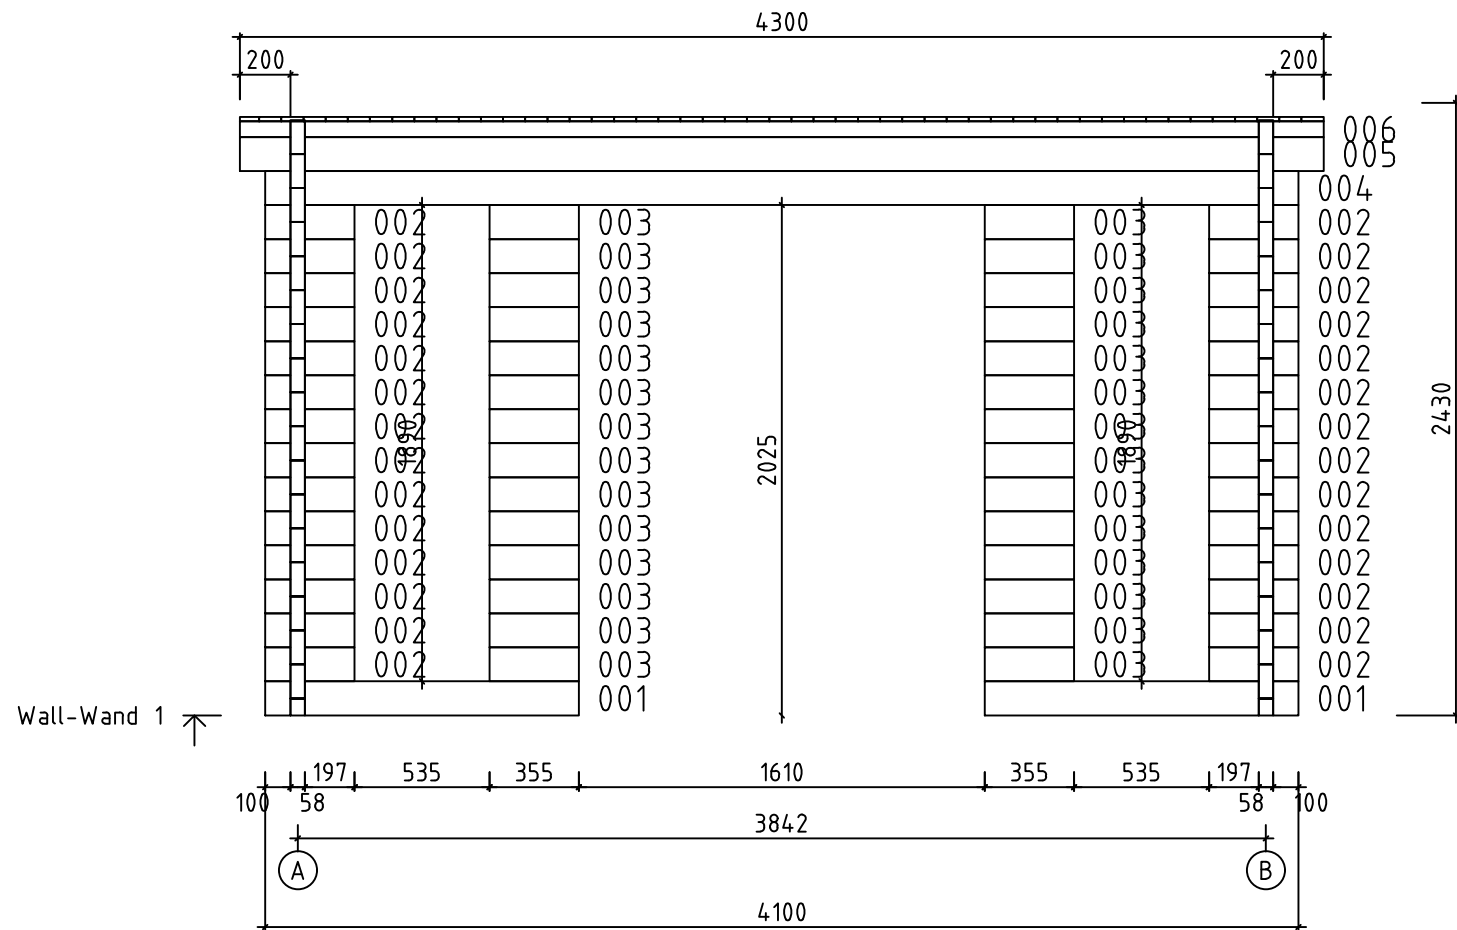


Model	Victoria58 ISO	Page	4
Client		Scale	1:30
Material	5.8x13.5	Date	30.10.2019
Company		File	Victoria58.dwg

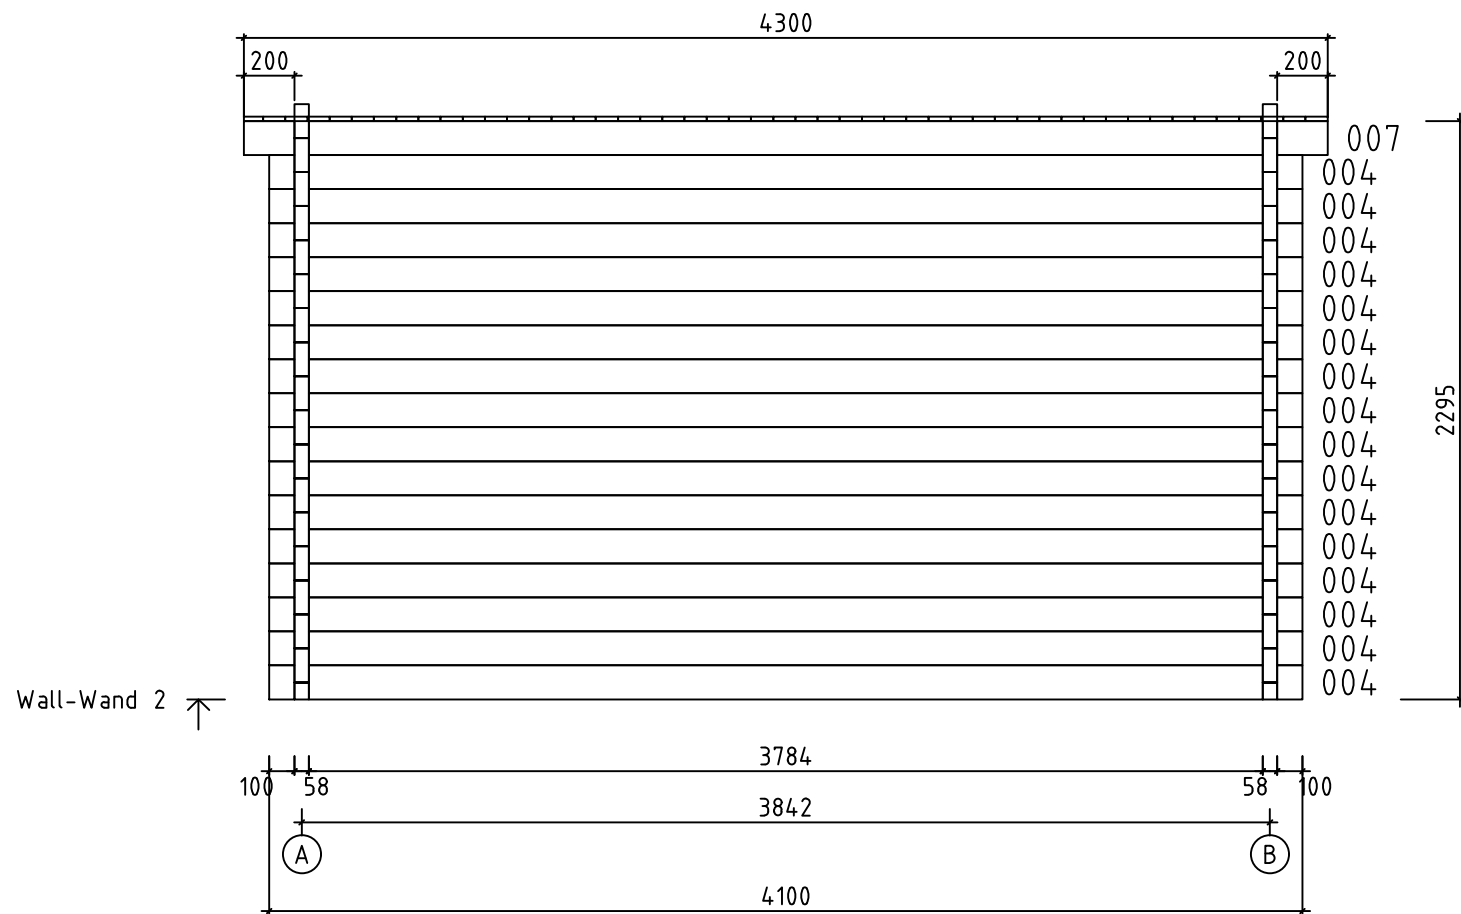


Model	Victoria58 ISO	Page	5
Client		Scale	1:30
Material	5.8x13.5	Date	30.10.2019
Company		File	Victoria58.dwg

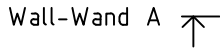

Model	Victoria58 ISO	Page	2
Client		Scale	1:30
Material	5.8x13.5	Date	30.10.2019
Company		File	Victoria58.dwg

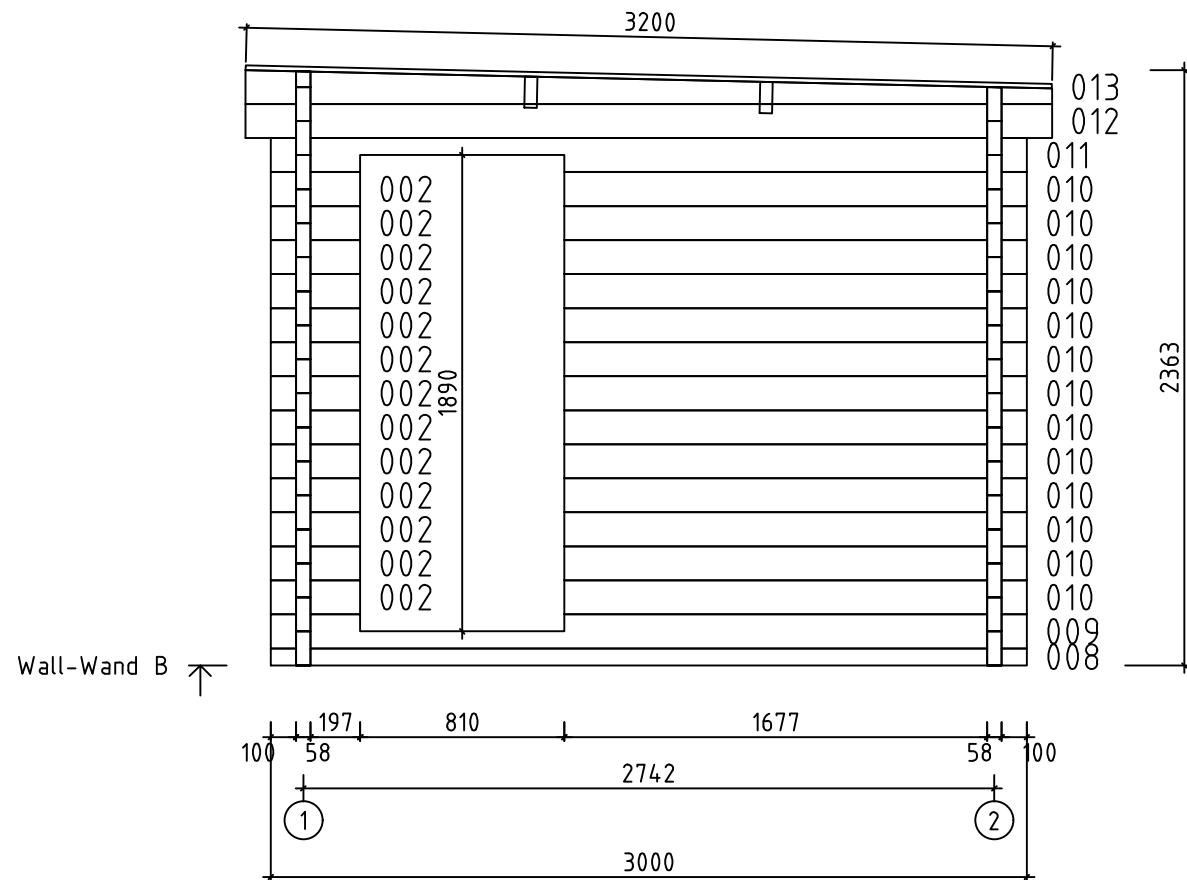

Model	Victoria58 ISO	Page	3
Client		Scale	1:30
Material	5.8x13.5	Date	30.10.2019
Company		File	Victoria58.dwg

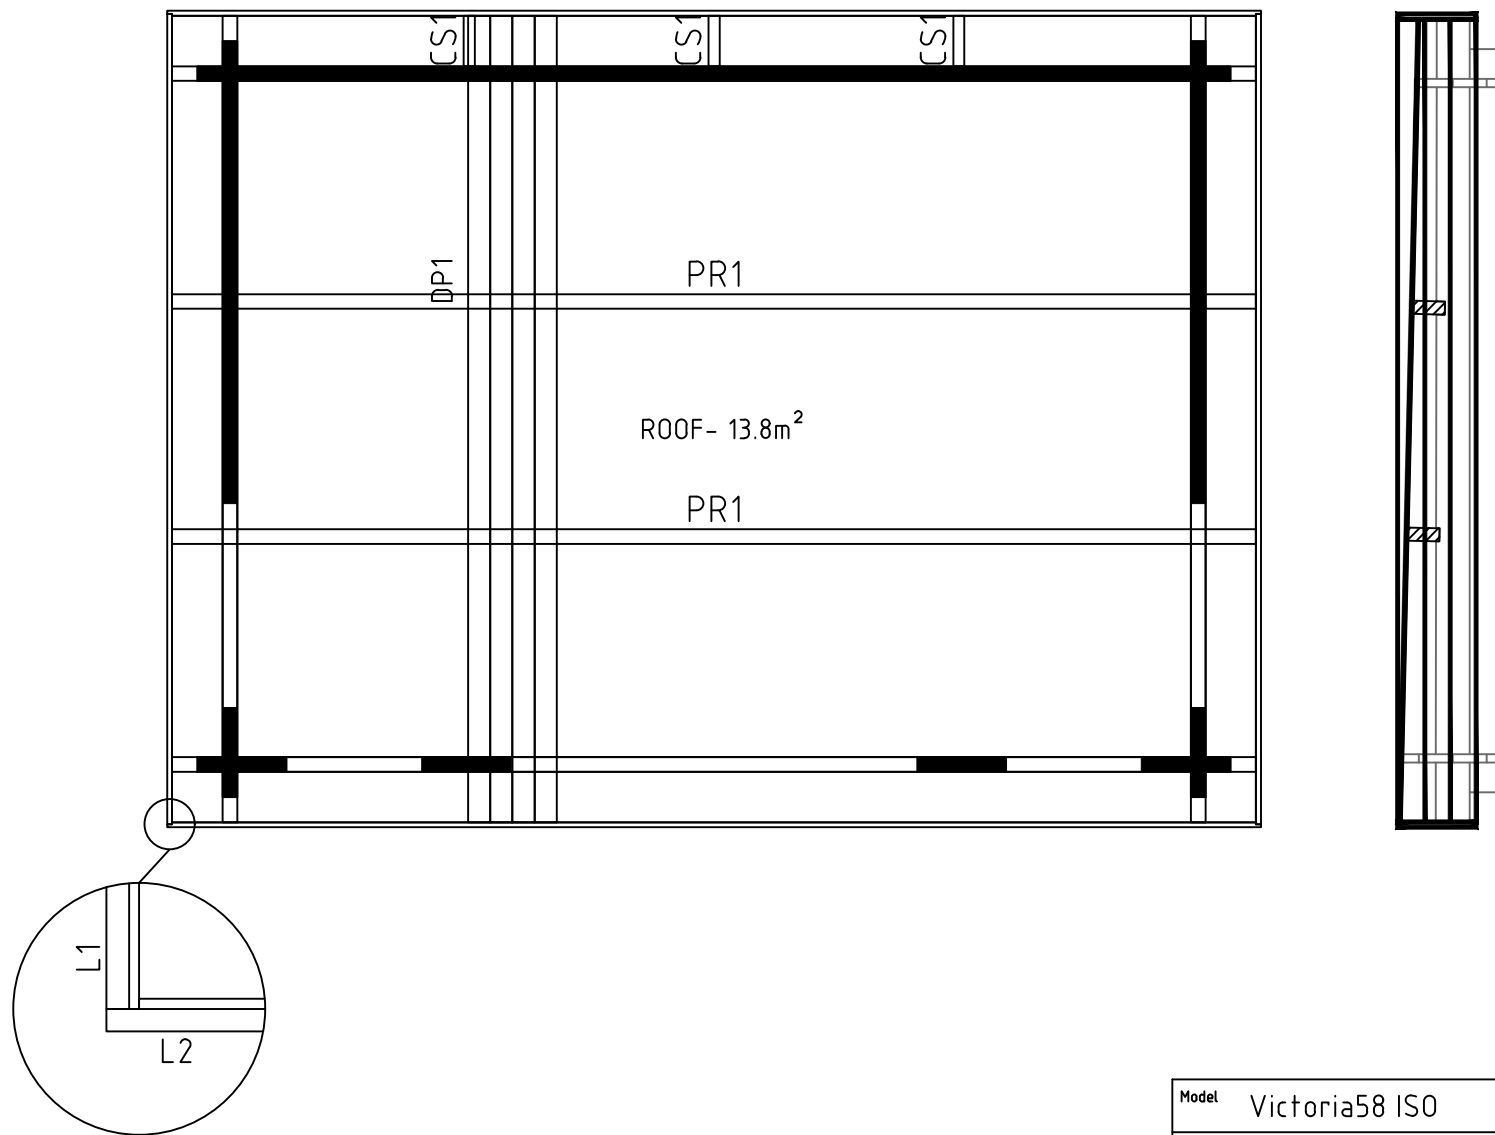


Model	Victoria58 ISO	Page	R00F
Client		Scale	1:30
Material	58x135	Date	30.10.2019
Company	File Victoria58.dwg		

The guide is illustrative. This guide is not project specification.
 Der Leitfaden ist illustrativ. Dieser Leitfaden ist keine Projektspezifikation.
 De gids is illustratief. Deze gids is geen projectspecificatie.


WA-1		1
WB-1		1

NB!


NB!

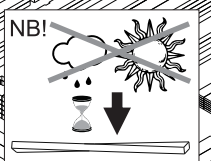


ADJUSTABLE HINGES

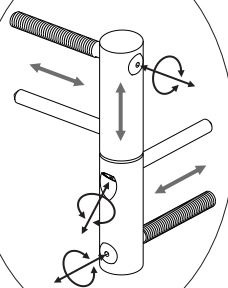


TYPE-B
4x60

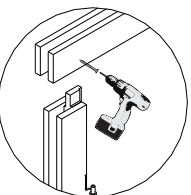


TYPE-B
4x60

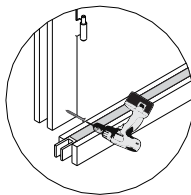


TYPE-A
5x90

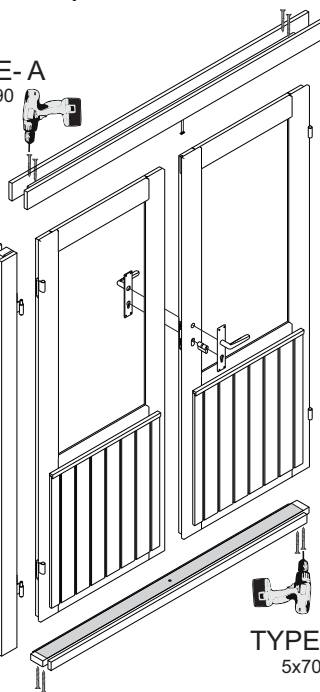

OPTIONS!

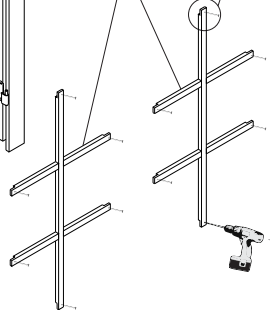

TYPE-A
5x70

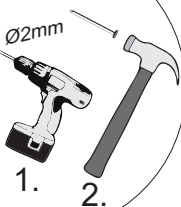

1. 2.

