
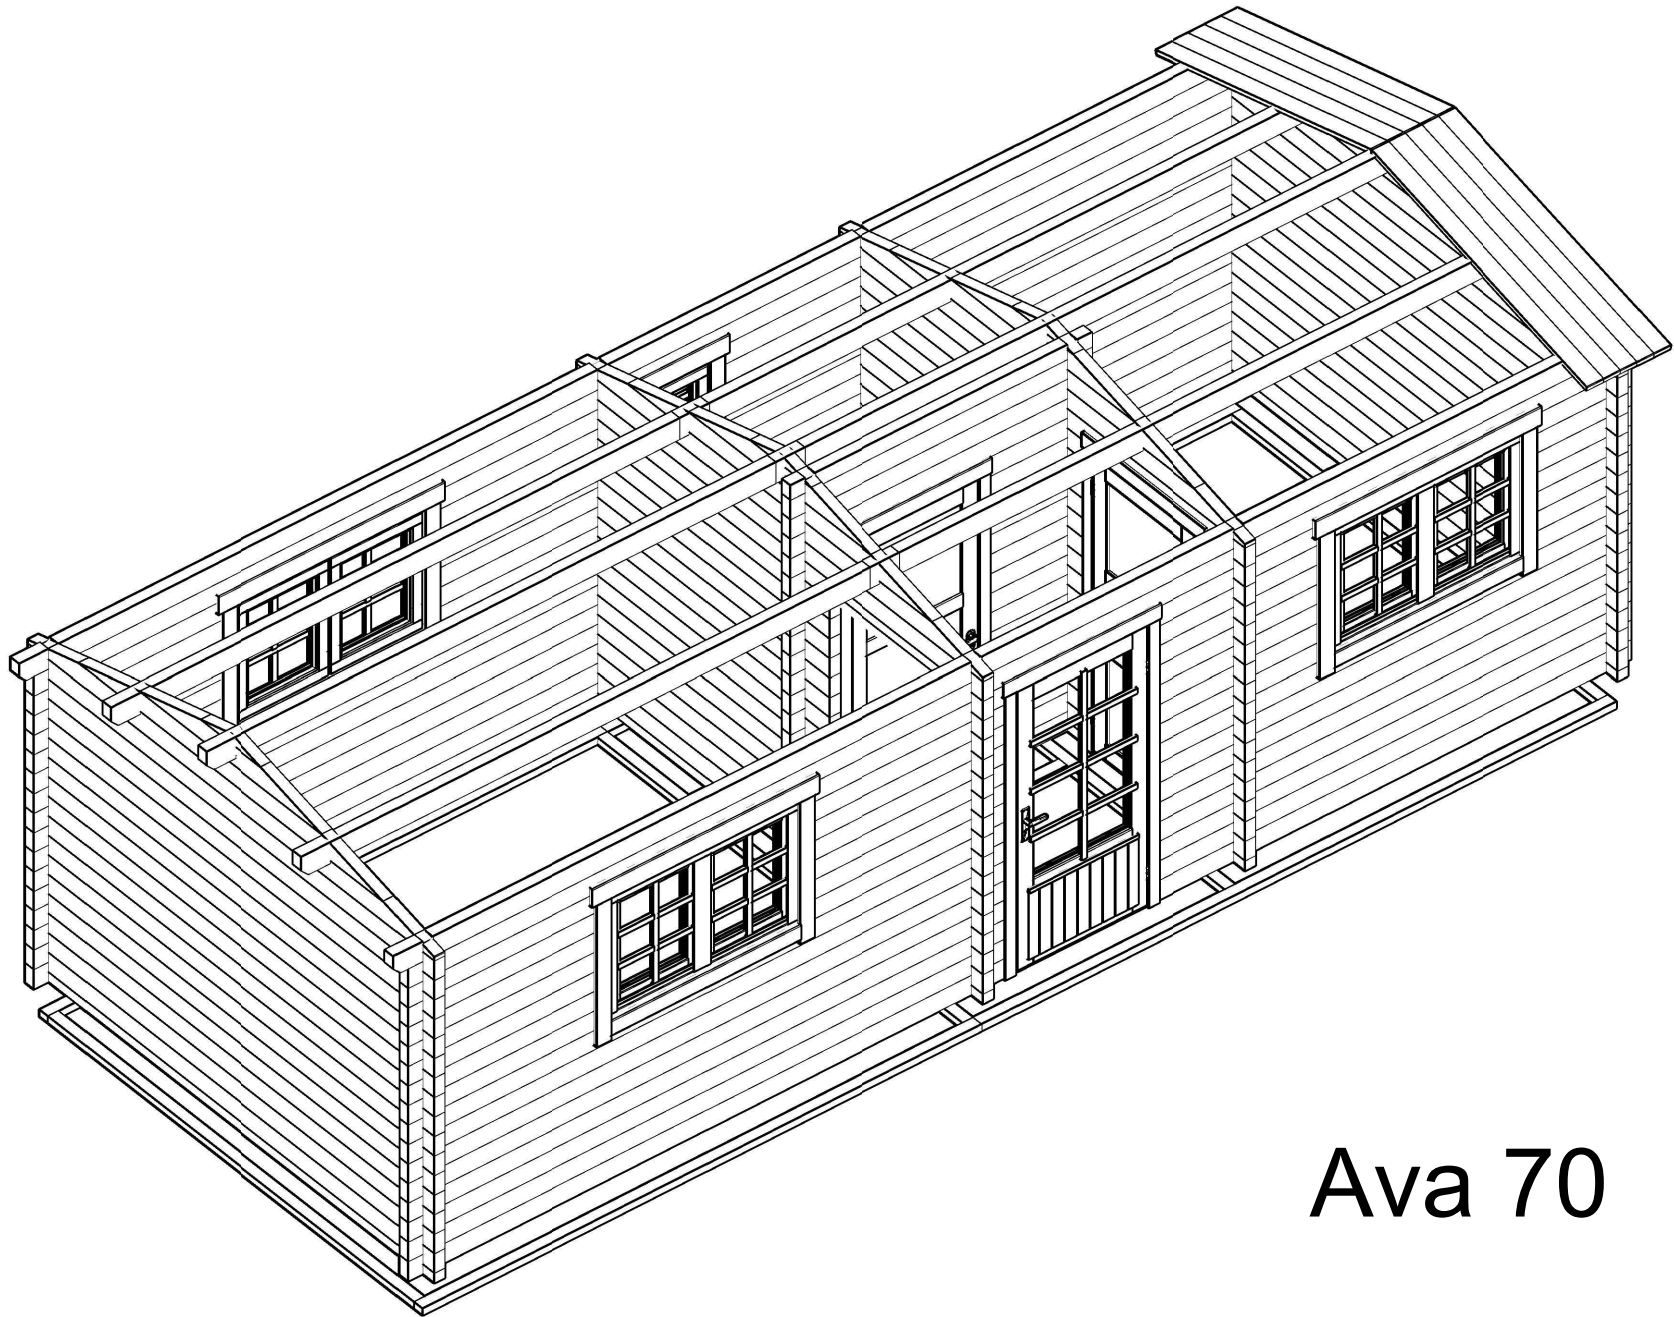
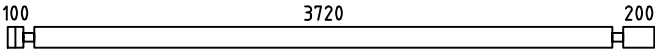
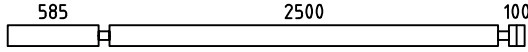
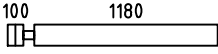
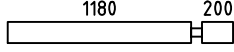
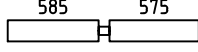
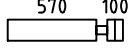
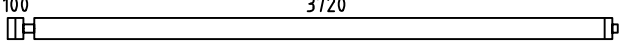
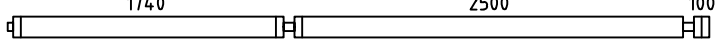
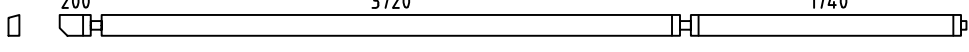
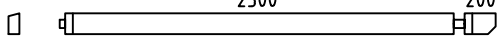
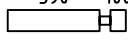
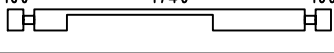
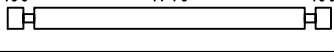
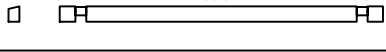
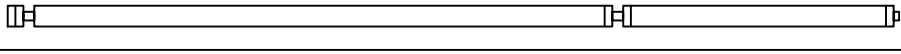
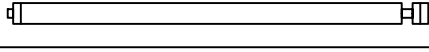
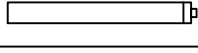
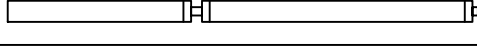
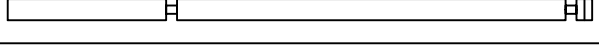
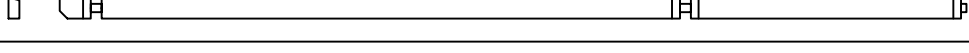
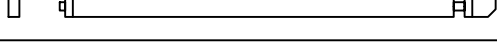
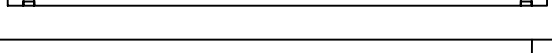
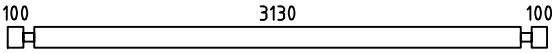
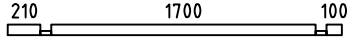
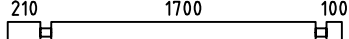
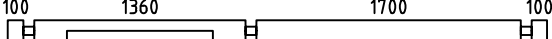
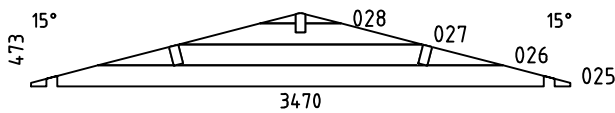
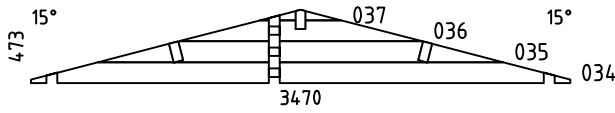
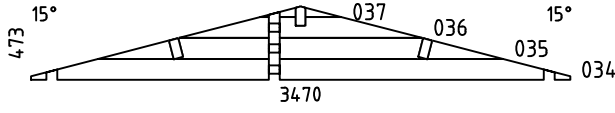
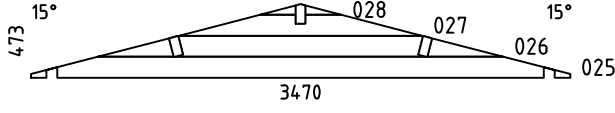
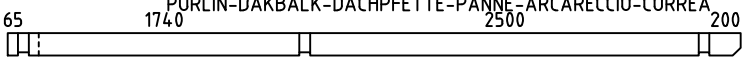
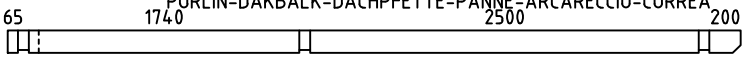
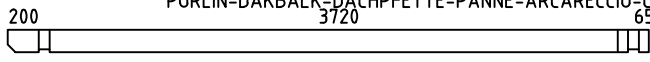
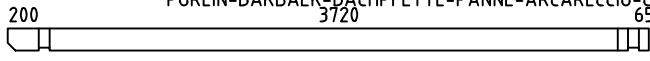
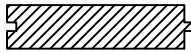
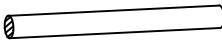
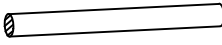
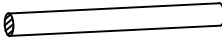
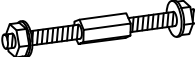
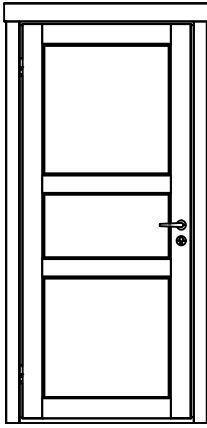


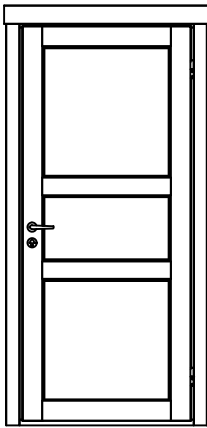


Ava 70

Pos	Specification-Spezifikation-Specificatie-Nomenclature-Elementi-Especificacion Ava 70	Qty	Profile (mm)	Lenght (mm)
001		8	70x135	4160
002		8	70x135	3325
003		14	70x135	1350
004		11	70x135	1450
005		7	70x135	1230
006		7	70x135	740
007		6	70x135	3925
008		8	70x135	4515
009		1	70x135	5835
010		1	70x135	2805
011		44	70x135	380
012		15	70x135	760
013		1	70x135	2080
014		3	70x135	2080
015		1	70x100	2080
016		4	70x135	5735
017		5	70x135	2705
018		2	70x135	1215
019		1	70x135	3025
020		4	70x135	3760
021		1	70x135	5835
022		1	70x135	2805
023		2	70x68	3470
Model Ava 70		Material		Page 1/4


Pos	Specification-Spezifikation-Specificatie-Nomenclature-Elementi-Especificacion Ava 70	Qty	Profile (mm)	Lenght (mm)
024		32	70x135	3470
029		2	70x68	380
030		2	70x68	2150
031		29	70x135	2150
032		1	70x135	3470
033		1	70x135	3470
038		1	70x135	3470
WA-1		1		
WB-1		1		
WC-1		1		
WD-1		1		
F3	FOUNDATION-FUNDAMENT-FONDATION-FONDAZIONE-VIGAS DE CIMENTACIÓN 	2	70x44	4380
F2	FOUNDATION-FUNDAMENT-FONDATION-FONDAZIONE-VIGAS DE CIMENTACIÓN 	2	70x44	3860
F1	FOUNDATION-FUNDAMENT-FONDATION-FONDAZIONE-VIGAS DE CIMENTACIÓN 	4	70x44	3130
F4	FOUNDATION-FUNDAMENT-FONDATION-FONDAZIONE-VIGAS DE CIMENTACIÓN 	1	70x44	1740
PL2	PURLIN-DAKBALK-DACHPFETTE-PANNE-ARCARECCIO-CORREA 	2	70x144	4715
PL4	PURLIN-DAKBALK-DACHPFETTE-PANNE-ARCARECCIO-CORREA 	1	70x144	4715
PL1	PURLIN-DAKBALK-DACHPFETTE-PANNE-ARCARECCIO-CORREA 	2	70x144	4125
PL3	PURLIN-DAKBALK-DACHPFETTE-PANNE-ARCARECCIO-CORREA 	1	70x144	4125
Model	Ava 70		Material	Page 2/4

Pos	Specification-Spezifikation-Specificatie-Nomenclature-Elementi-Especificacion Ava 70	Qty	Profile (mm)	Lenght (mm)
R-1	Roof board-Dachbrett-Dakplank-Volige-Tavola tetto-Tabla de tejado 	152+1	114x28	1900
GB-1	Gable board 120-Giebelblende-Gevelplank-Planche de rive-Tavola di bordo-Tabla de borde 	4	18x120	1940
RL-1	Roofing lath 3000-Giebelleiste-Gevellijst-Latte de rive-Listello di bordo-Listones de borde 	10	18x40	30rmt.
SB1	Steel bar-Stahlstange-Stalen staaf-Barre d'acier-Barra di acciaio-Barra acero 	4	Ø14	745
SB2	Steel bar-Stahlstange-Stalen staaf-Barre d'acier-Barra di acciaio-Barra acero 	4	Ø14	710
SB3	Steel bar-Stahlstange-Stalen staaf-Barre d'acier-Barra di acciaio-Barra acero 	8	Ø14	240
TRS21	Threaded rod kit M10 2-Gewindestange satz-Draadstang set-Kit de tiges filetéés-Kit barra filettata-Kit barra roscada 	4	M10	2340
D	Diamond 	2		
	DOOR 925x2090 IND F 925x2090-70 L 	1		
	DOOR 925x2090 IND F 925x2090-70 R 	1		
Model Ava 70		Material		Page 3/4

H = 1.600 m
TOTAL: 24.78 m2


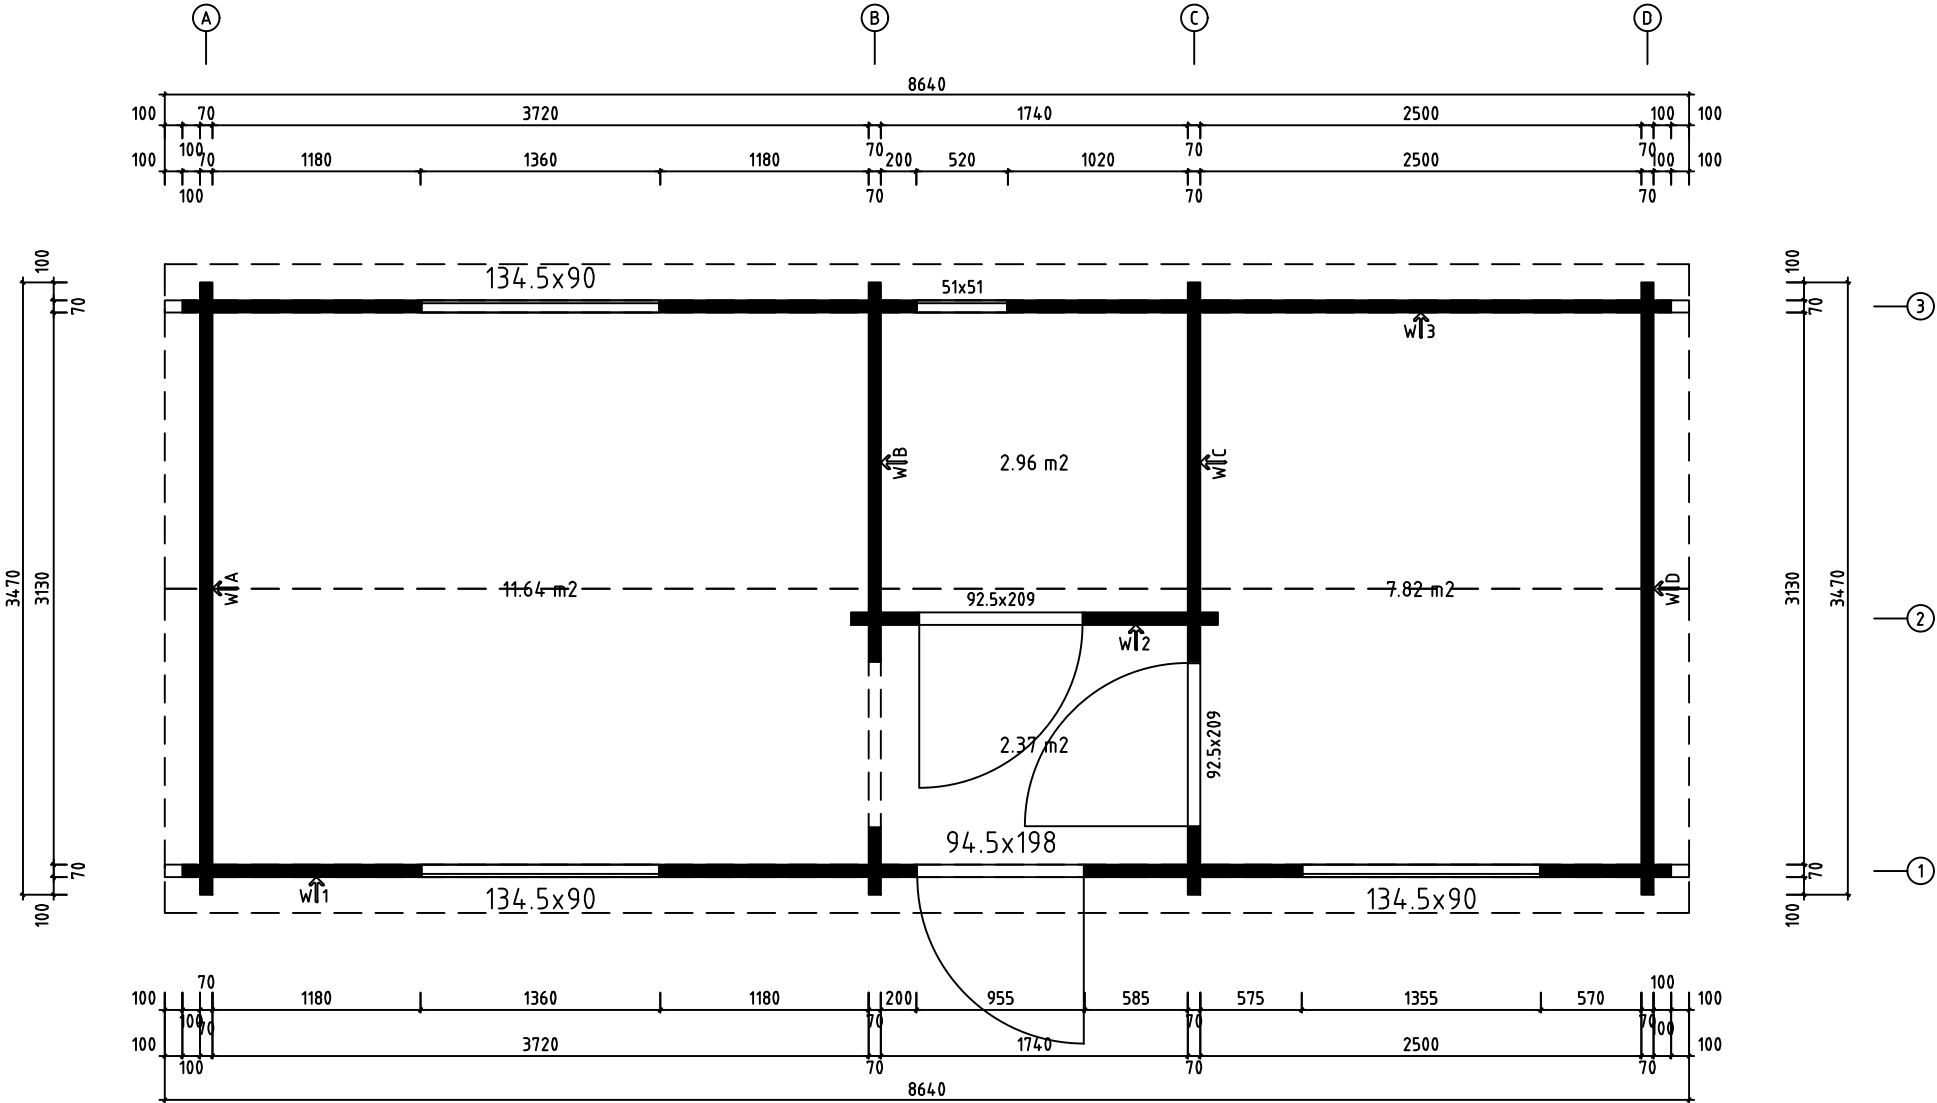


0 0.5m 1.0m 2.0m	
Model	Ava 70
Drawing	PLAN
Material	70x135
File	Ava 70.dwg
Page	
Scale	1:30
Date	28.06.2023
Drawn by	


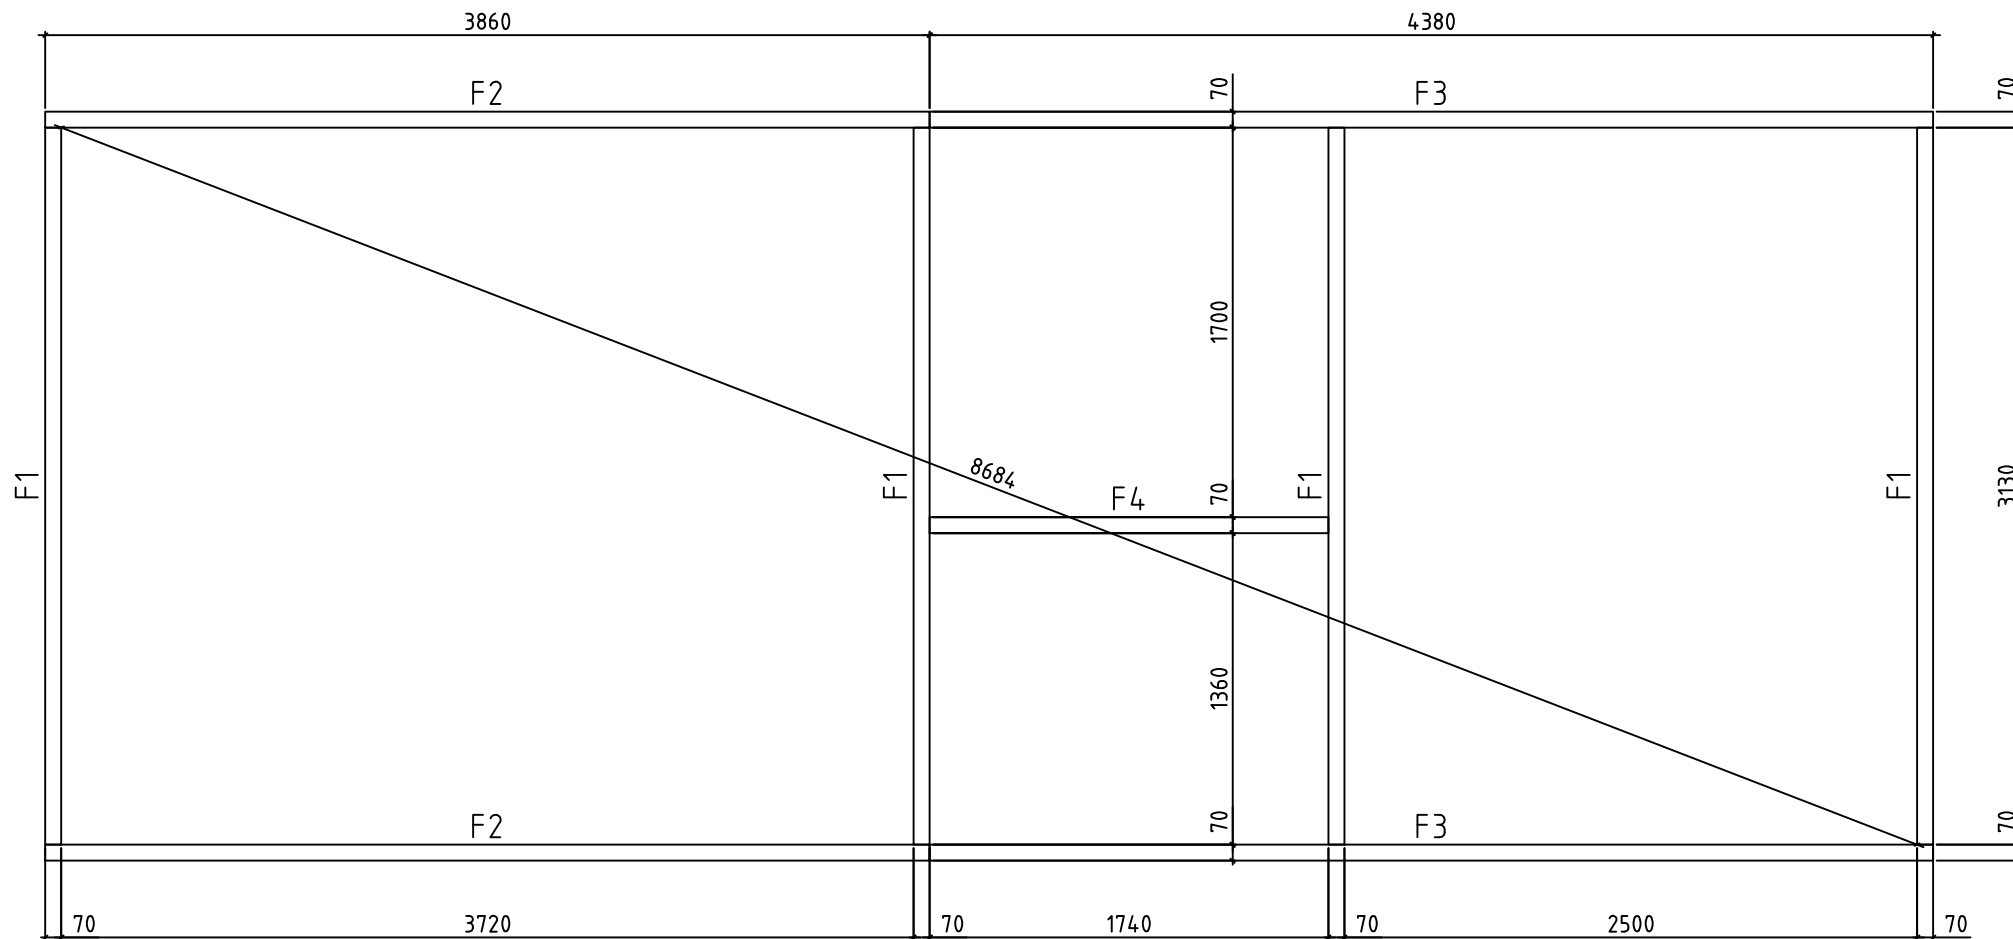


0 0.5m 1.0m 2.0m

Model	Ava 70	Page	
Drawing	FOUNDATION	Scale	1:30
Material	70x135	Date	28.06.2023
File	Ava 70.dwg	Drawn by	

 
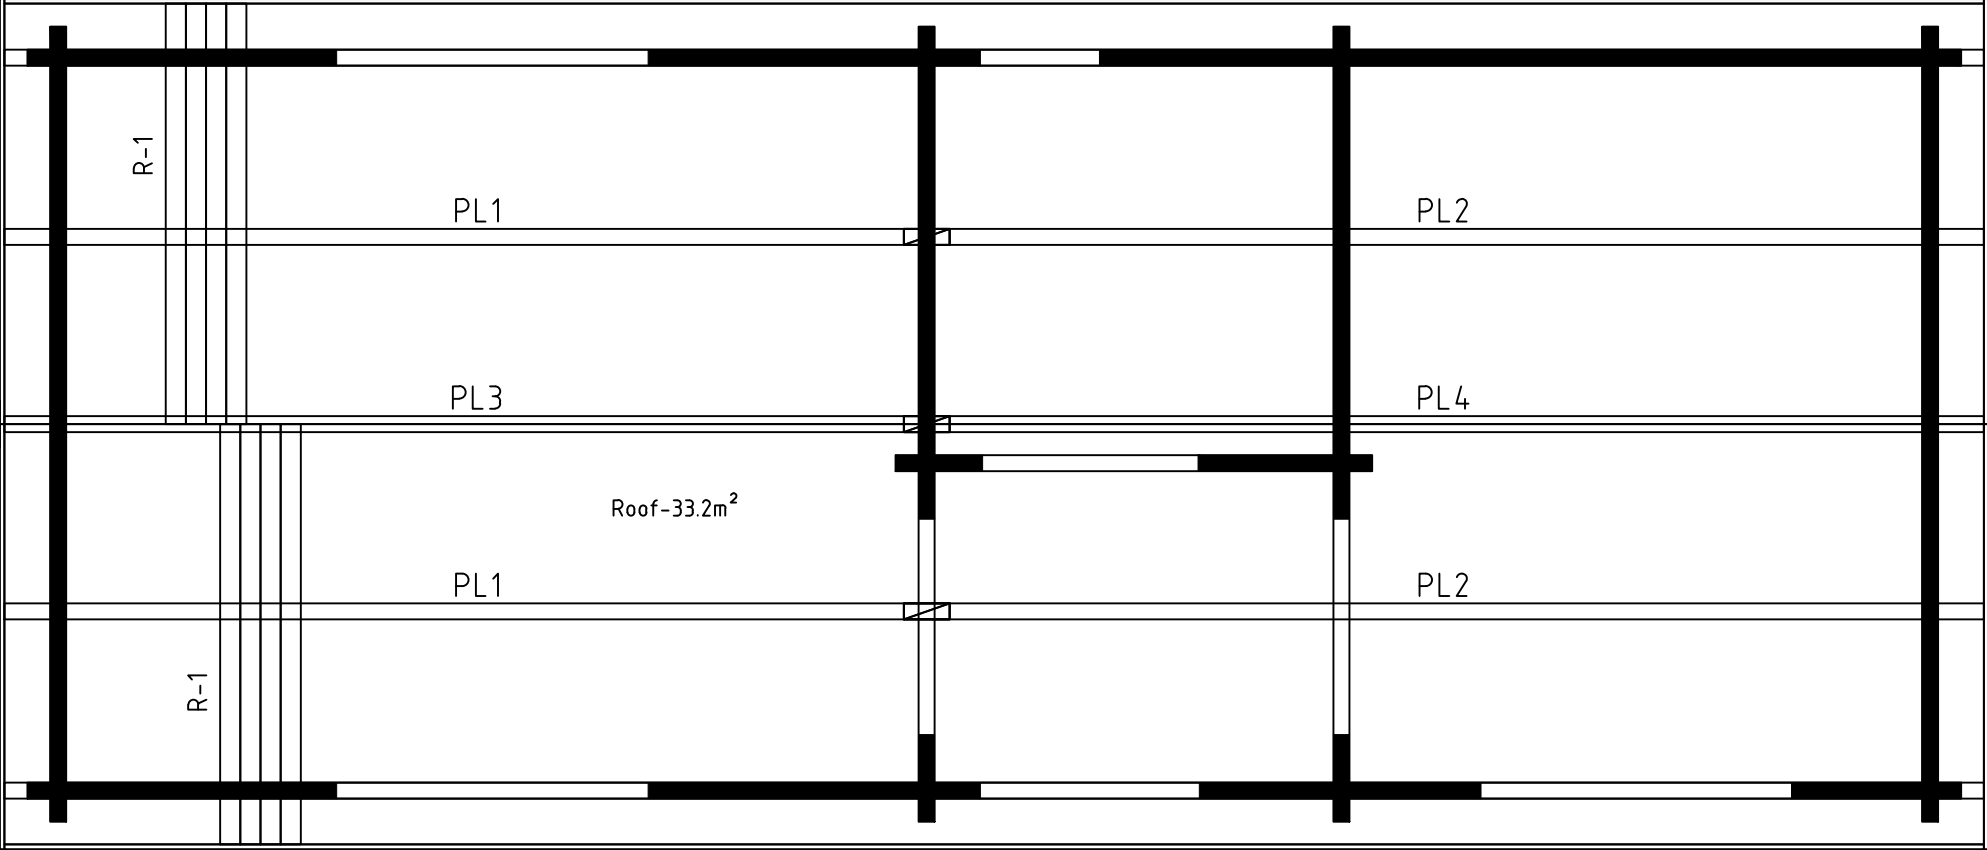


Model	Ava 70	Page	
Drawing	ROOF	Scale	1:30
Material	70x135	Date	28.06.2023
File	Ava 70.dwg	Drawn by	

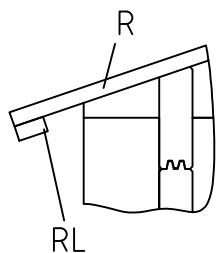
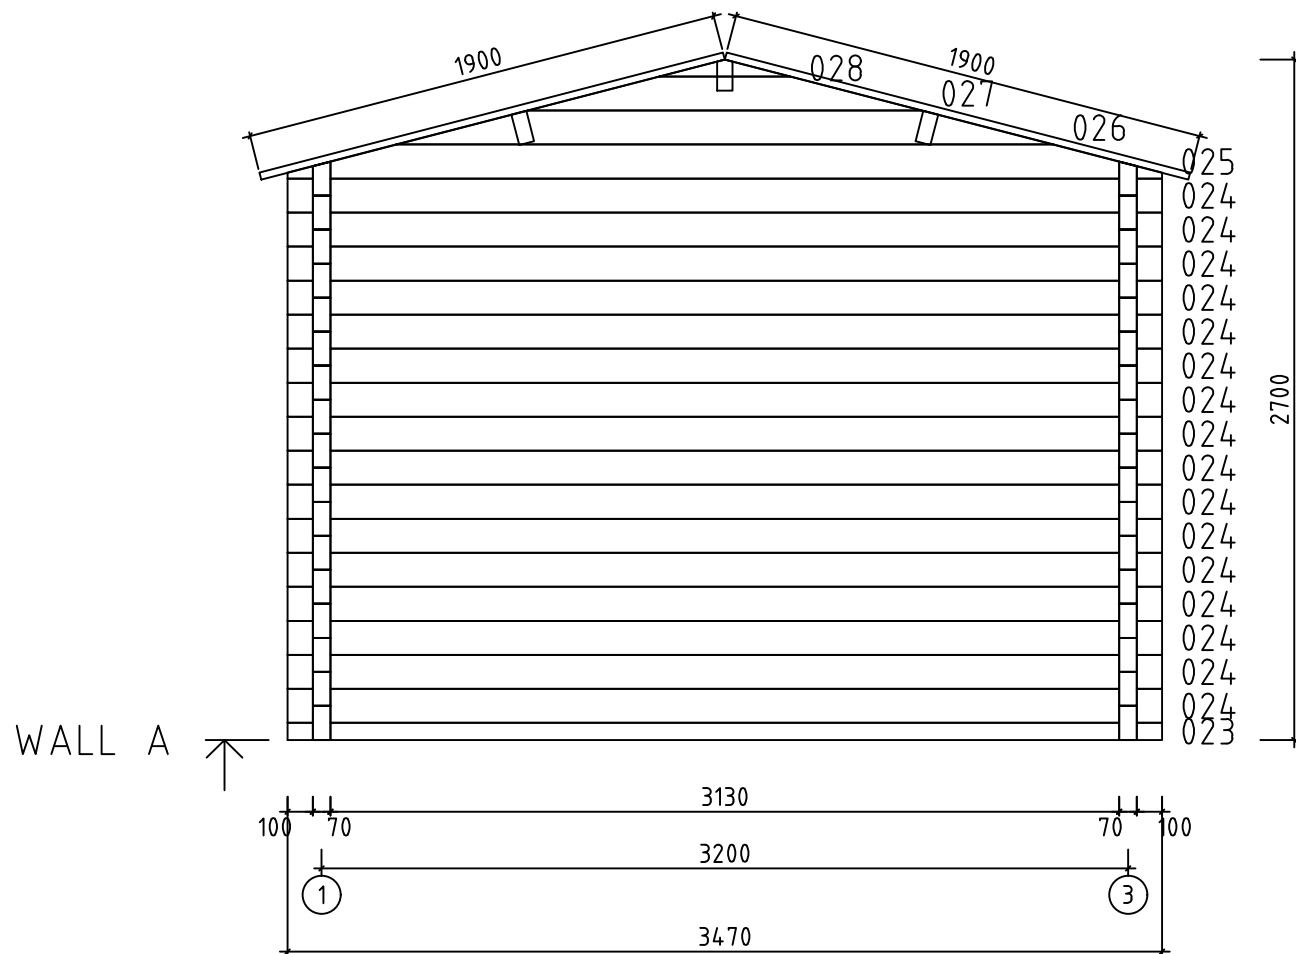


0 0.5m 1.0m 2.0m



Model	Ava 70	Page	3
Drawing	WALL A	Scale	1:30
Material	7x13.5	Date	28.06.2023
File	Ava 70.dwg	Drawn by	

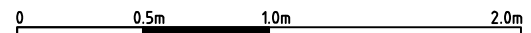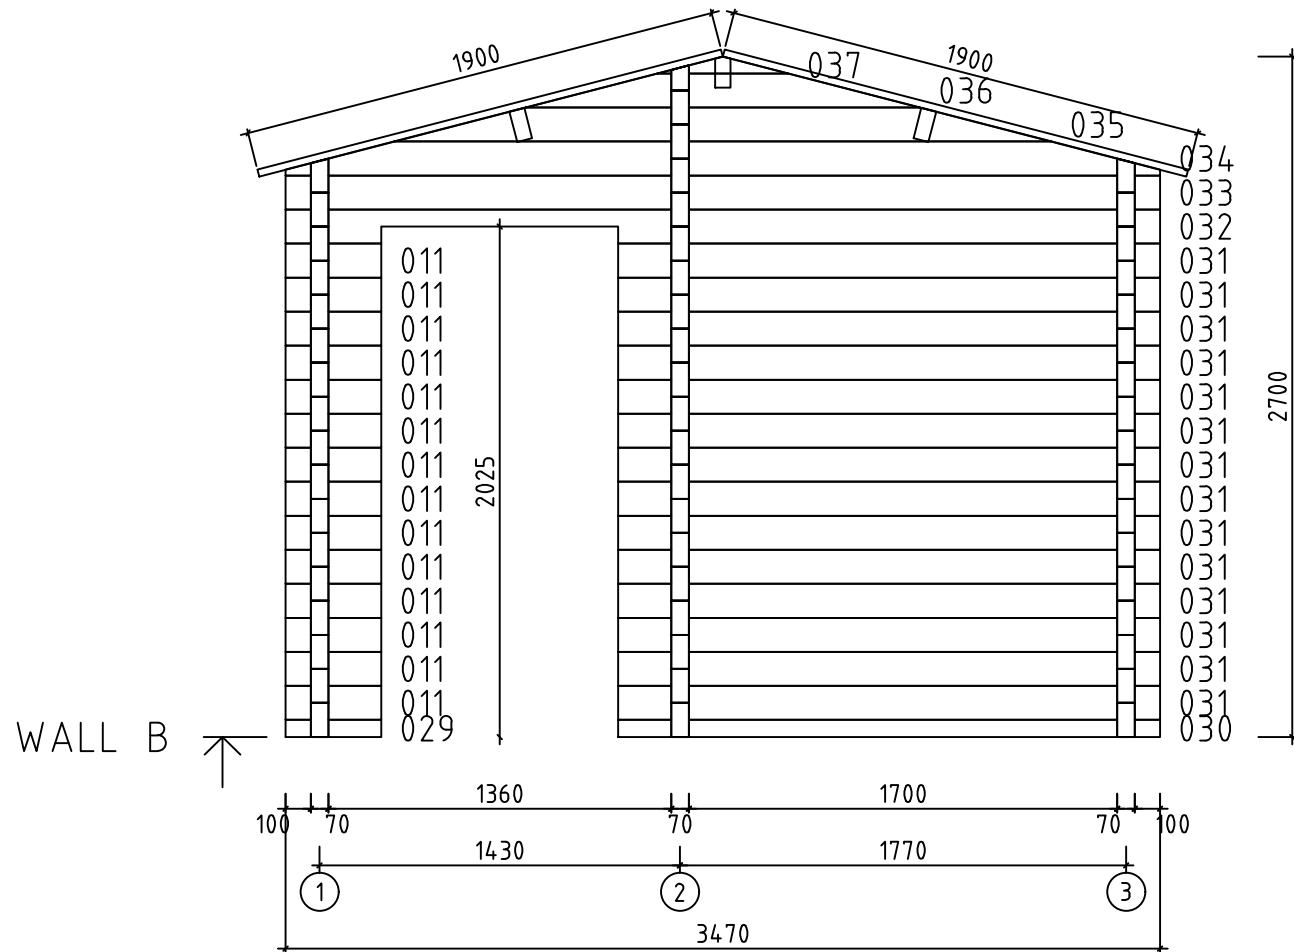

Model	Ava 70	Page	4
Drawing	WALL B	Scale	1:30
Material	7x13.5	Date	28.06.2023
File	Ava 70.dwg	Drawn by	

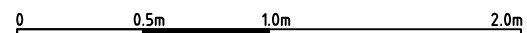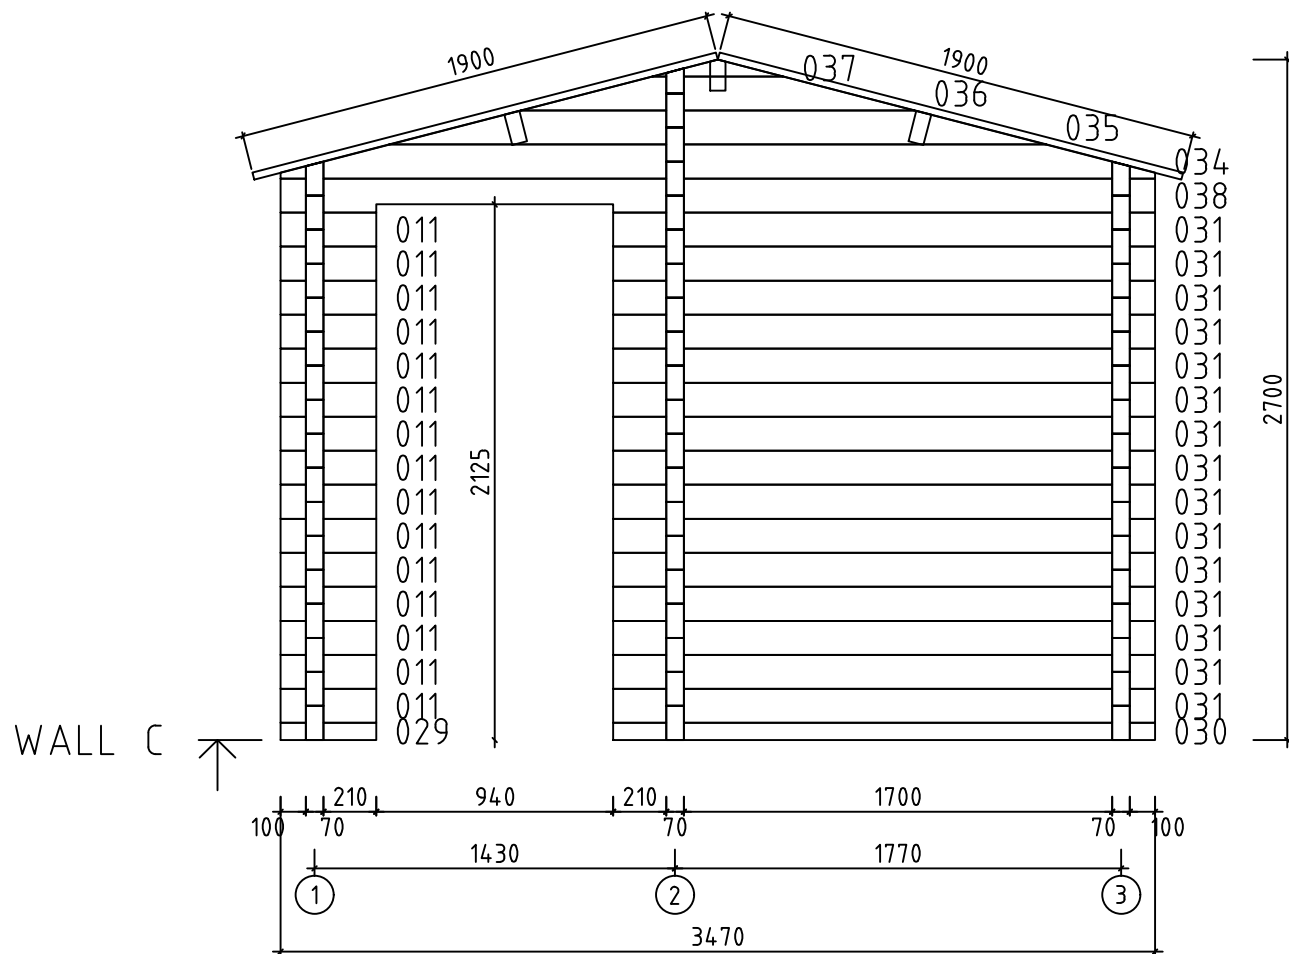


Model	Ava 70	Page	5
Drawing	WALL C	Scale	1:30
Material	7x13.5	Date	28.06.2023
File	Ava 70.dwg	Drawn by	

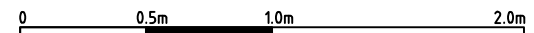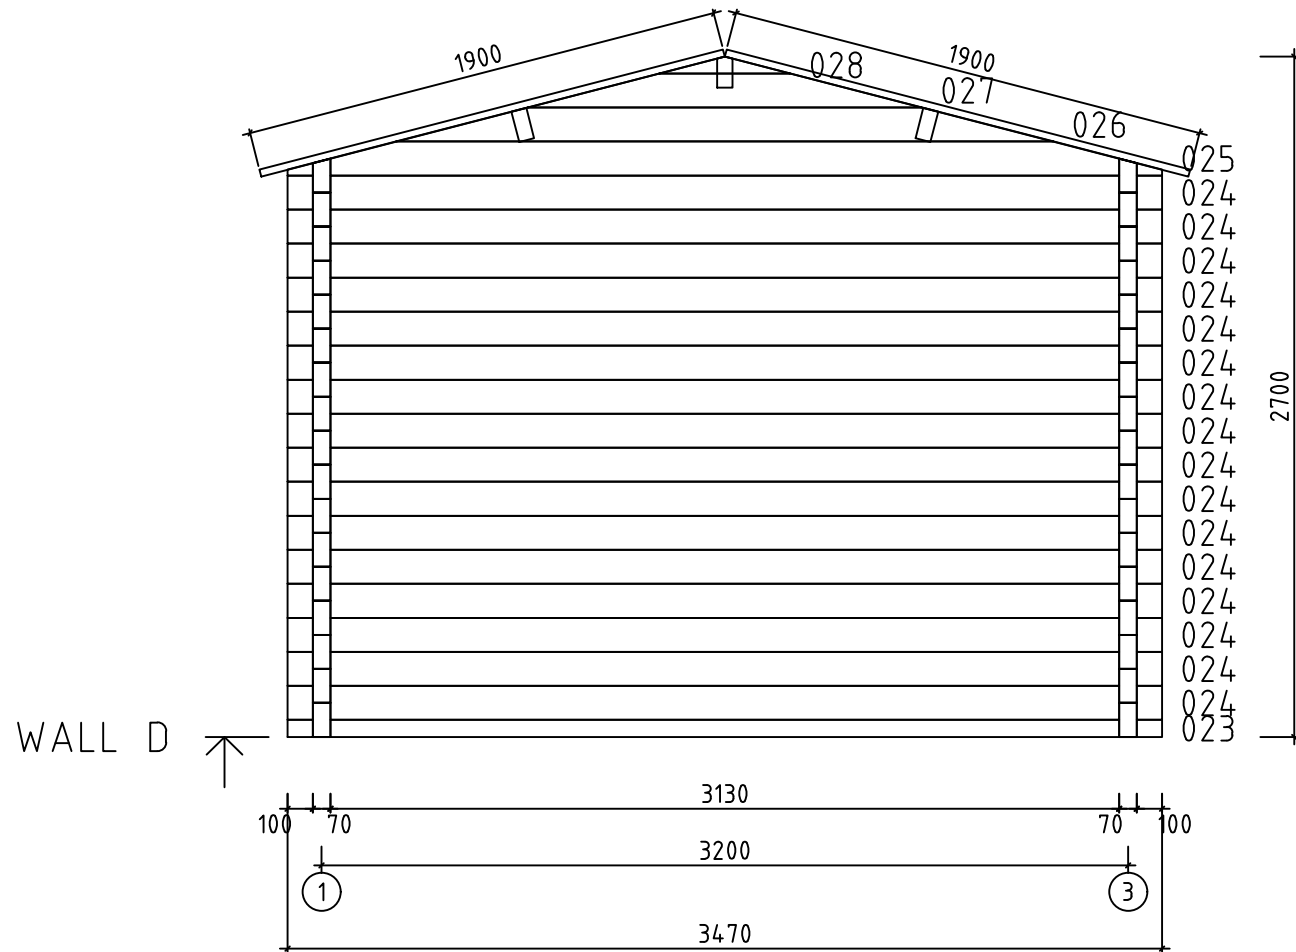








Model	Ava 70	Page	6
Drawing	WALL D	Scale	1:30
Material	7x13.5	Date	28.06.2023
File	Ava 70.dwg	Drawn by	



Model	Ava 70	Page	8
Drawing	WALL 2	Scale	1:30
Material	7x13.5	Date	28.06.2023
File	Ava 70.dwg	Drawn by	

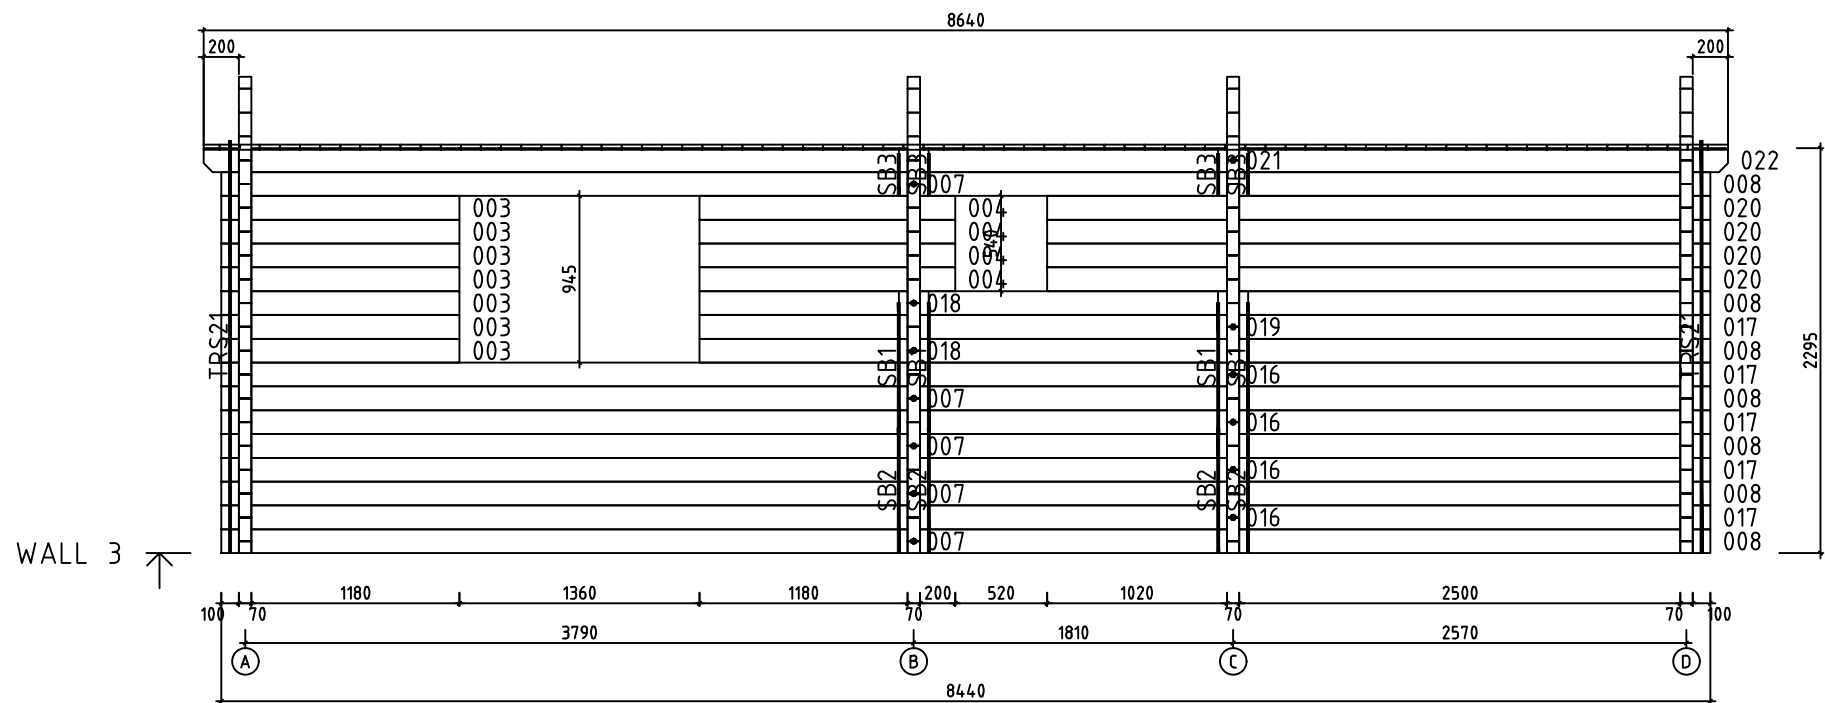


0 0.5m 1.0m 2.0m	
Model	Ava 70
Drawing	WALL 3
Material	7x13.5
File	Ava 70.dwg
Page	9
Scale	1:30
Date	28.06.2023
Drawn by	

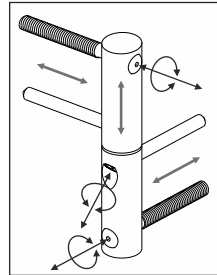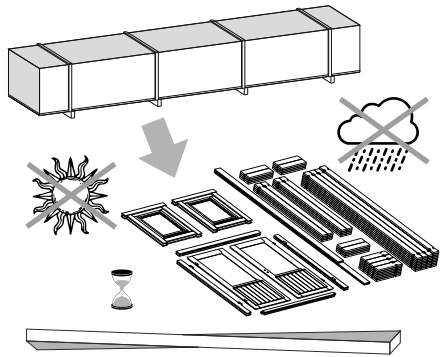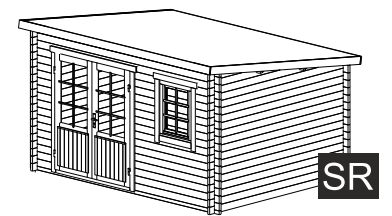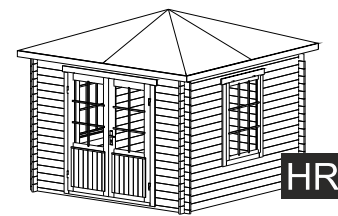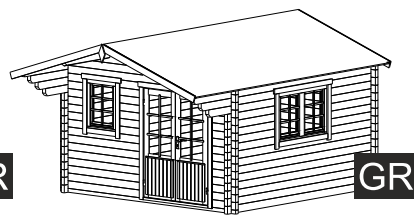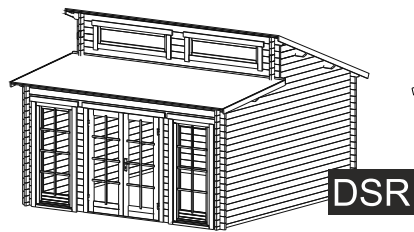
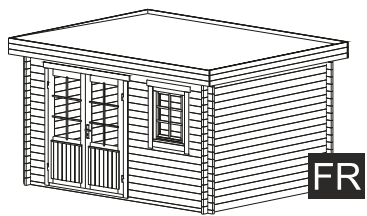


ADJUSTABLE HINGES


3.

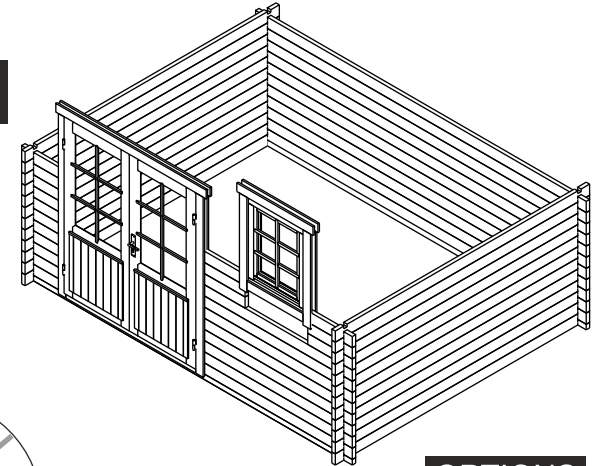


1.

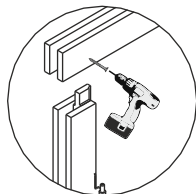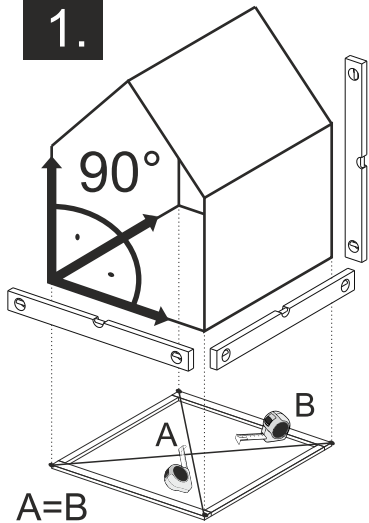



TYPE- B
4x60

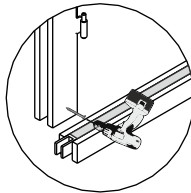


2.

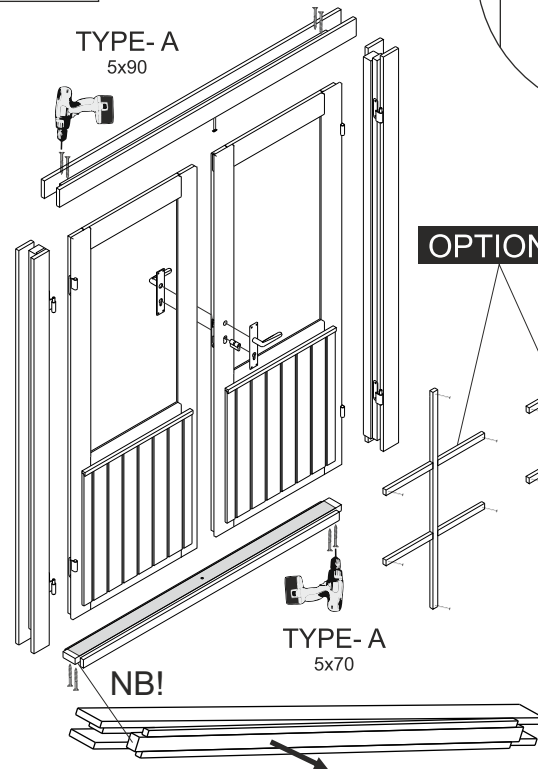

OPTIONS



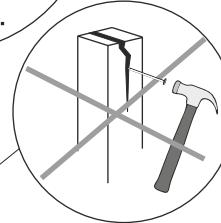
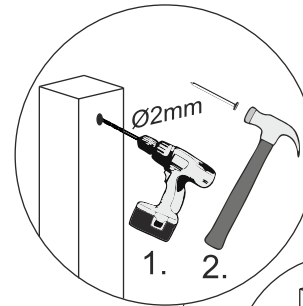


4.



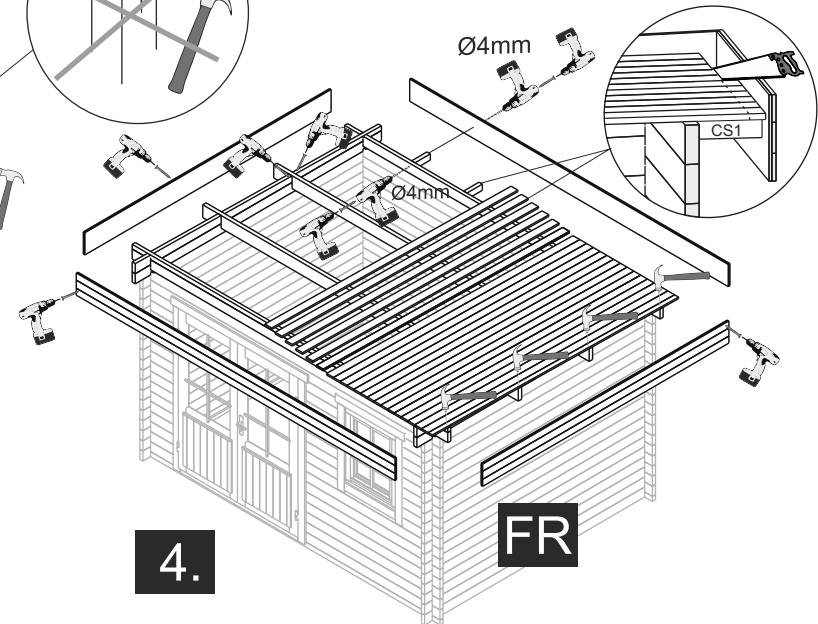






OPTIONS








The guide is illustrative. This guide is not project specification.
Der Leitfaden ist illustrativ. Dieser Leitfaden ist keine Projektspezifikation.
De gids is illustratief. Deze gids is geen projectspecificatie.

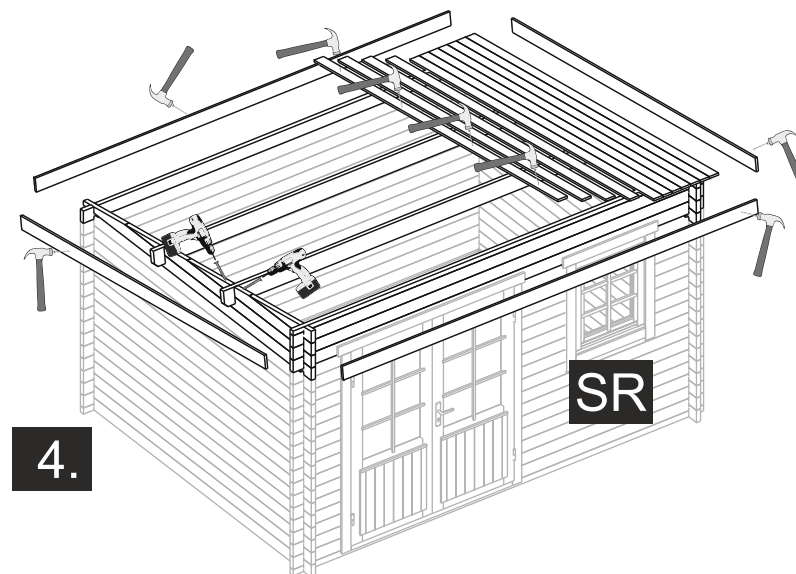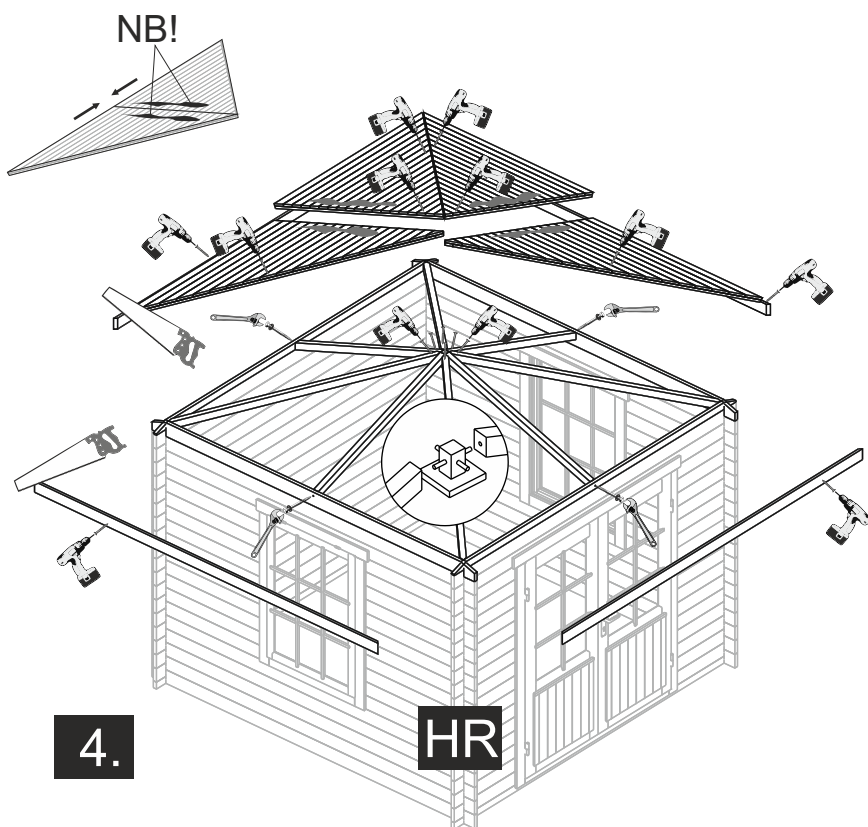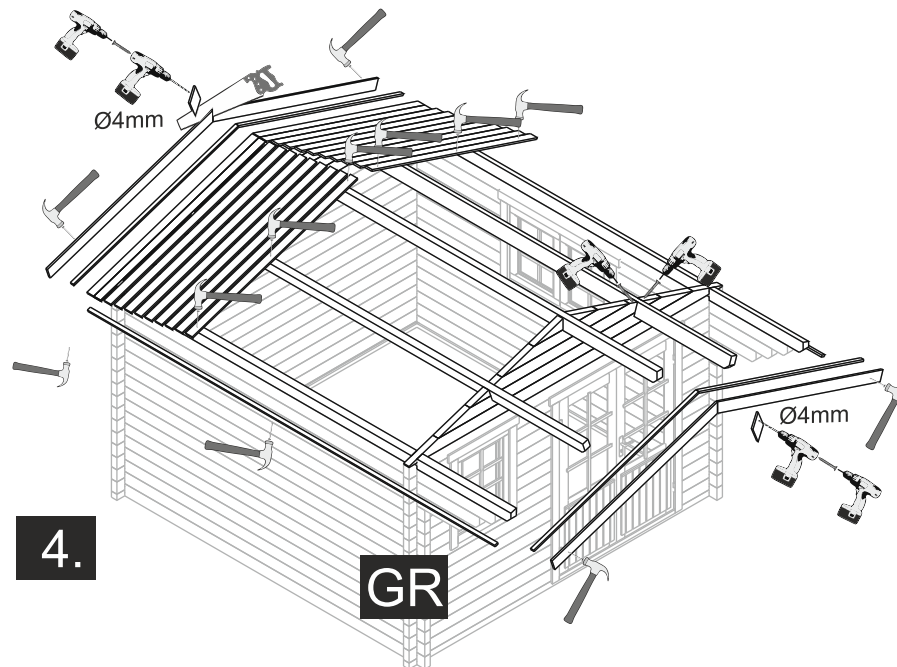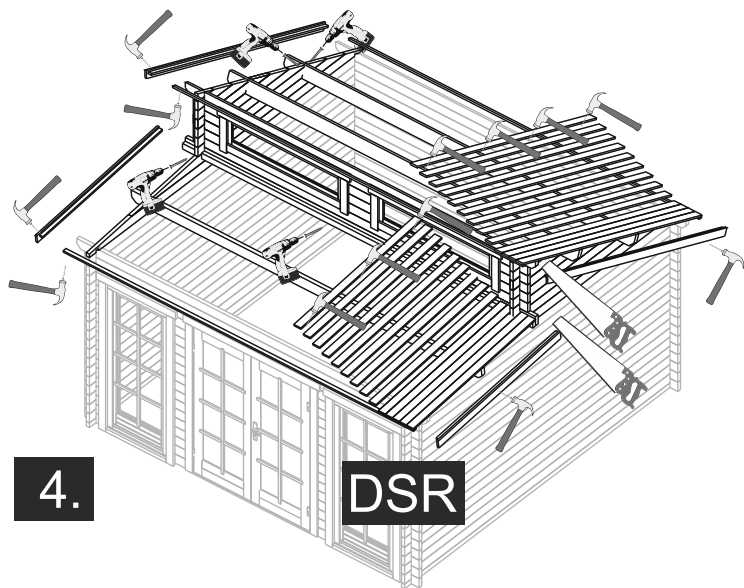

OPTIONS

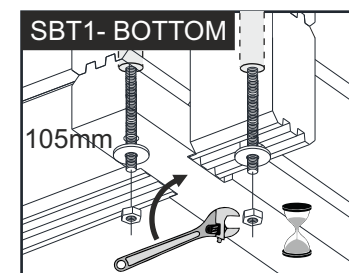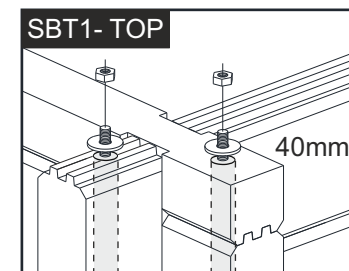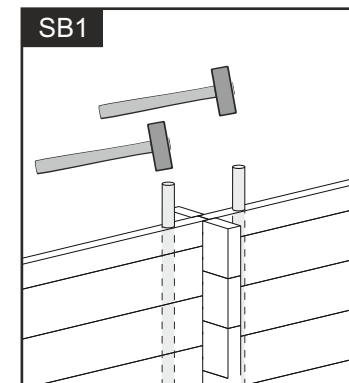

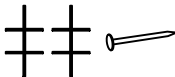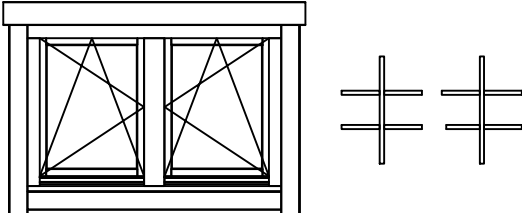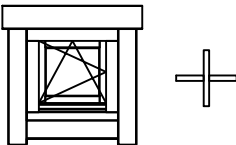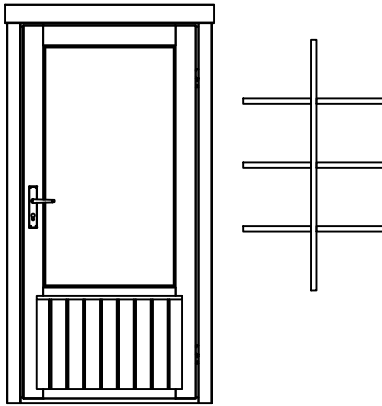Pos	Specification-Spezifikation-Specificatie-Nomenclature-Elementi-Especificacion Ava 70	Qty	Profile (mm)	Lenght (mm)
	Door kit-Tür satz-Deur set-Kit porte-Kit porta-Kit para puerta 	1		
	Nail 1.6x30-Nagel-Spijker-Clou-Chiodo-Clavo 	35	1.6x30	
	Window handle set-Fenstergriff-Raamgreep-Ferrure de fenêtre-Ferramenta finestra-Manilla ventana 	7		
	WINDOW 1345x900 DW0-6DK 1345x900-70 ISO 	3		
	WINDOW 510x510 W0-4DK 510x510-70 L ISO 	1		
	DOOR 945x1980 SD08-8L F 945x1980-70 ISO R 	1		
Model	Ava 70	Material	Page	1/1

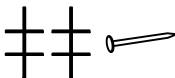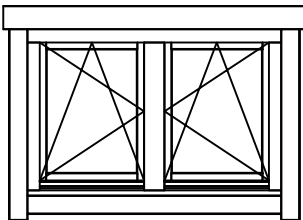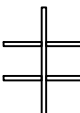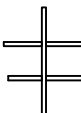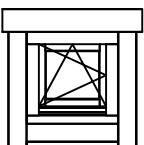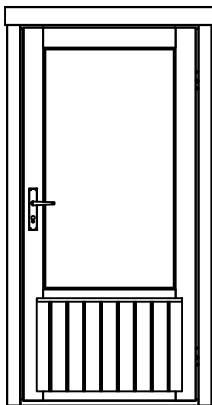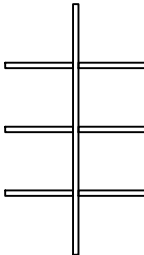Pos	Specification-Spezifikation-Specificatie-Nomenclature-Elementi-Especificacion Ava 70	Qty	Profile (mm)	Lenght (mm)
	Nail 1.6x30-Nagel-Spijker-Clou-Chiodo-Clavo 	35	1.6x30	
	WINDOW 1345x900 DW0-6DK 1345x900-70 ROTO   	3		
	WINDOW 510x510 W0-4DK 510x510-70 L ROTO  	1		
	DOOR 945x1980 SD08-8L F 945x1980-70 R ROTO  	1		
Model	Ava 70	Material	Page	1/1