
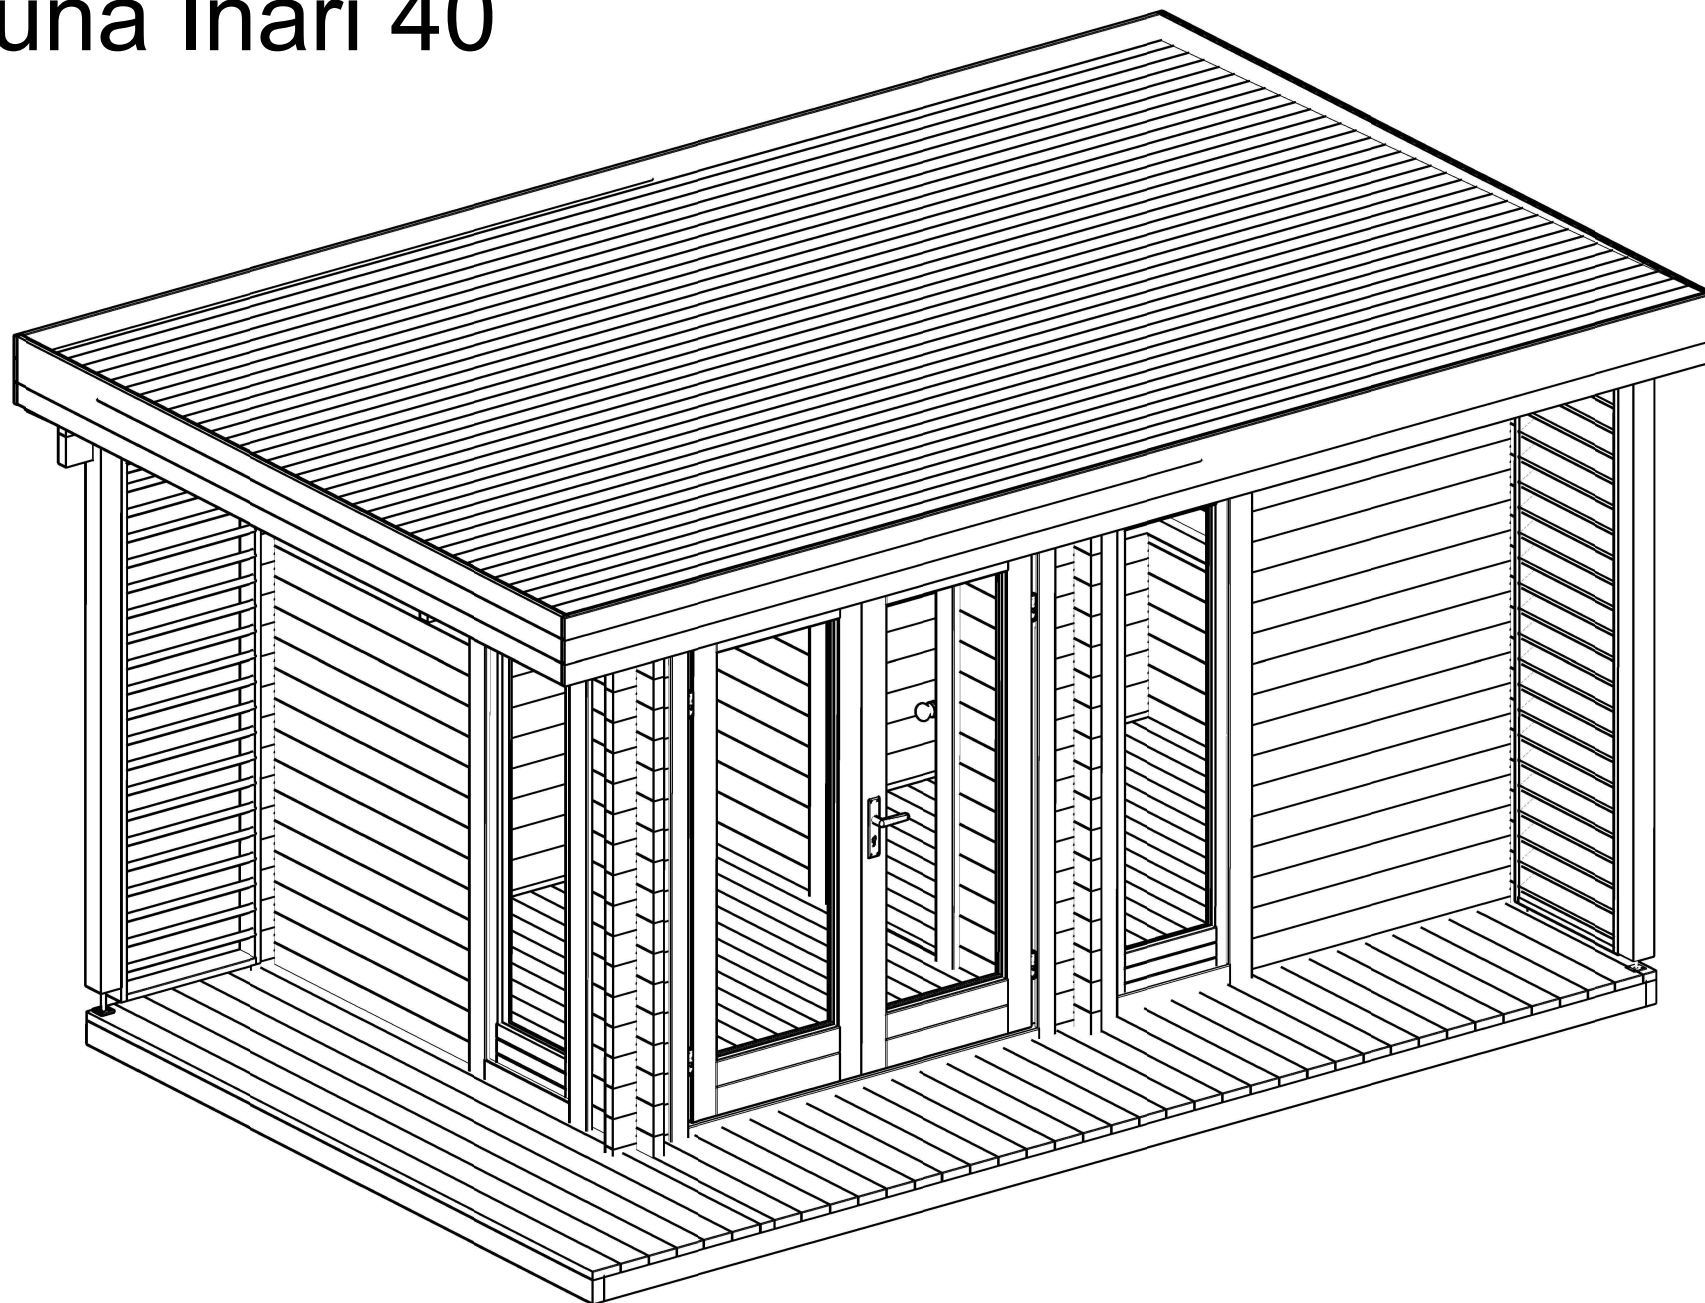
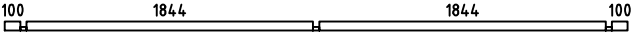
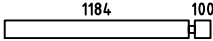
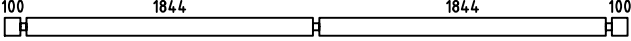
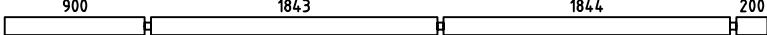
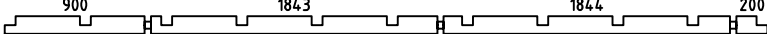
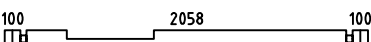
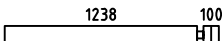
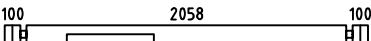
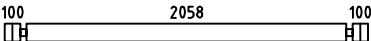
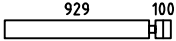
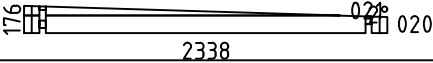
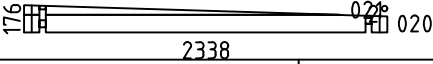
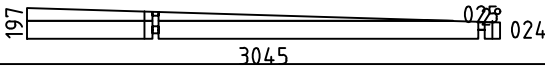
 
 
 
 
 
 
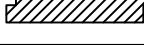
 
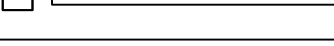
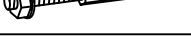
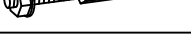
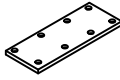
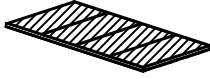
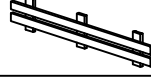
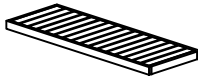
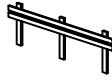
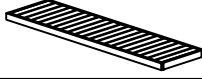




Sauna Inari 40

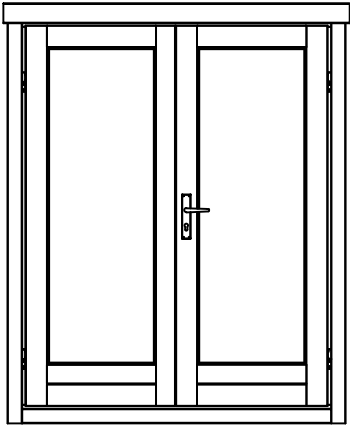


Pos	Specification-Spezifikation-Specificatie-Nomenclature-Elementi-Especificacion	Qty	Profile (mm)	Lenght (mm)
001		2	40x57	4007
002		34	40x114	287
003		17	40x114	1324
004		20	40x114	4007
005		2	40x114	4907
006		7	40x114	414
007		1	40x114	454
008		1	40x114	414
009		1	40x114	374
010		1	40x114	4907
011		7	40x51	414
012		1	40x51	454
013		1	40x51	414
014		1	40x51	374
015		1	40x114	2338
016		16	40x114	400
017		16	40x114	1378
018		1	40x114	2338
019		25	40x114	2338
022		17	40x114	569
023		17	40x114	1069
WA-1		1		
WB-1		1		
Model		Material		Page 1/4

Pos	Specification-Spezifikation-Specificatie-Nomenclature-Elementi-Especificación	Qty	Profile (mm)	Lenght (mm)
WC-1		1		
F3	FOUNDATION-FUNDAMENT-FONDATION-FONDAZIONE-VIGAS DE CIMENTACIÓN 	10	44x90	4495
F1	FOUNDATION-FUNDAMENT-FONDATION-FONDAZIONE-VIGAS DE CIMENTACIÓN 	2	44x90	2933
F2	FOUNDATION-FUNDAMENT-FONDATION-FONDAZIONE-VIGAS DE CIMENTACIÓN 	4	44x90	451
UBS2	UPPER BENCH SUPPORT-TRAGELEISTE-STEUNEN BAR-SUPPORT-SUPPORTO-SOPORTE 	1	44x70	1970
UBS3	UPPER BENCH SUPPORT-TRAGELEISTE-STEUNEN BAR-SUPPORT-SUPPORTO-SOPORTE 	1	44x70	1844
UBS4	UPPER BENCH SUPPORT-TRAGELEISTE-STEUNEN BAR-SUPPORT-SUPPORTO-SOPORTE 	1	44x70	570
UBS1	UPPER BENCH SUPPORT-TRAGELEISTE-STEUNEN BAR-SUPPORT-SUPPORTO-SOPORTE 	1	44x70	385
LBS1	LOWER BENCH SUPPORT-TRAGELEISTE-STEUNEN BAR-SUPPORT-SUPPORTO-SOPORTE 	2	44x70	270
CIS1	CEILING INSULATION SUPPORT-TRAGELEISTE-STEUNEN BAR-SUPPORT-SUPPORTO-SOPORTE 	2	44x70	1970
CIS2	CEILING INSULATION SUPPORT-TRAGELEISTE-STEUNEN BAR-SUPPORT-SUPPORTO-SOPORTE 	2	44x70	1844
PL1	PURLIN-TAKBALK-DACHPFETTE-PANNE 	11	70x144	3145
F-1	Floor board-Fussbodenbrett-Vloerplank-Lame de plancher-Tavola pavimento-Tabla de suelo 	42+1	88x28	2048
		33+1	114x28	
R-1	Roof board-Dachbrett-Dakplank-Volige-Tavola tetto-Tabla de tejado 	36+1	88x28	4907
		28+1	114x28	
T-1	Terrace board-Terrassendiele-Vlonderplank-Lame de terrasse-Tavola terrazzo-Tabla de terraza 	7+1	114x28	2933
T-2	Terrace board-Terrassendiele-Vlonderplank-Lame de terrasse-Tavola terrazzo-Tabla de terraza 	32+1	114x28	800
	-POST 85x85- 	1		2145
	-POST 85x85- 	1		2316
CO-1	Cornice 20x340-Gesimse-Kroonlijst-Corniche-Cornicione-Cornisa 	2	20x340	3164
CO-2	Cornice 20x340-Gesimse-Kroonlijst-Corniche-Cornicione-Cornisa 	2	20x340	4947
FLB-1	Floor beading 3000-Fussbodenleiste-Plinten-Moulure de finition-Listello pavimento-Liston de suelo 	5	18x40	15 rmt
TRS21	Threaded rod kit M10 2-Gewindestange satz-Draadstang set-Kit de tiges filetéés-Kit barra filettata-Kit barra roscada 	3	M10	2495
TRS22	Threaded rod kit M10 2-Gewindestange satz-Draadstang set-Kit de tiges filetéés-Kit barra filettata-Kit barra roscada 	3	M10	2430
Model		Material		Page 2/4

Pos	Specification-Spezifikation-Specificatie-Nomenclature-Elementi-Especificacion	Qty	Profile (mm)	Lenght (mm)
	Adjustable foot kit-Pfostenträger-Paalhouder-Pied de poteau-Portapilastrì-Base para poste 	2		
	Backrest 2-Rückenlehne-Rugleuning-Dossier-Schienale-Respaldo 	1	235x1644	
	Backrest-Rückenlehne-Rugleuning-Dossier-Schienale-Respaldo 	1	235x1858	
	Bracket 140x40-Lochplatte-Gatenplaat-Connecteur métallique-Piastre forate-Placas perforadas 	2	140x40	
CI	Ceiling Insulation-Deckelsolation-Plafondisolatie-Isolation du plafond-Isolamento del soffitto-Aislamiento de techo 	2	1832x1023	
	Double door kit ISO-Doppeltür satz-Dubbele deur set-Kit double porte-Kit porta-Kit para puerta 	1		
	Lower Bench-Untere Bank-Onderbank-Banc inférieur-Banco inferiore-Banco inferior 	1	500x2056	
	Lower bench face-Bank unterstützung-Bankje ondersteuning-Dossier banc-Banco schienale-Banco respaldo 	1	395x2056	
R8x80	Round head bolt kit 8x80-Schloßschraube-Slotbout-Boulon tête ronde-Bulloni testa tonda-Tornillo cabeza redonda 	2	8x80	
S5x90	Screw 5x90-Schraube-Schroef-Vis-Vite-Tornillo 	40	5x90	
	Upper bench 2-Obere Bank-Bovenbank-Banc supérieur-Banco superiore-Banco superior 	1	600x2056	
	Upper bench face-Bank unterstützung-Bankje ondersteuning-Dossier banc-Banco schienale-Banco respaldo 	1	845x2056	
	Upper bench-Obere Bank-Bovenbank-Banc supérieur-Banco superiore-Banco superior 	1	500x1240	
	Lower Bench-Untere Bank-Onderbank-Banc inférieur-Banco inferiore-Banco inferior 	1	300x940	
	DOOR 1540x1900 DD08 H 1540x1900-40 ISO 	1		
Model		Material	Page	3/4


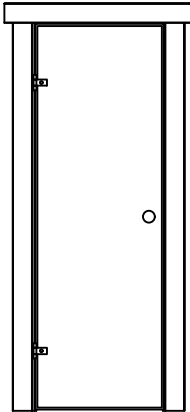
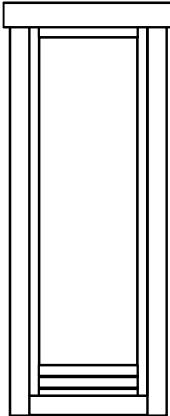
Pos	Specification-Spezifikation-Specificatie-Nomenclature-Elementi-Especificacion	Qty	Profile (mm)	Lenght (mm)
	DOOR 690x1900 SD Sauna 690x1900-40 L 	1		
	WINDOW 550x1900 W08 H 550x1900-40 ISO TEMPERED 	2		
	Lattice-Sichtschutzgitter 	1	2030x600	
P1	Board-Brett-Plank 	2	18x95	1994
P2	Board-Brett-Plank 	2	18x95	600
P3	Board-Brett-Plank 	25	16x70	576
	Lattice-Sichtschutzgitter 	1	2200x600	
P1	Board-Brett-Plank 	2	18x95	2164
P2	Board-Brett-Plank 	2	18x95	600
P3	Board-Brett-Plank 	27	16x70	576
Model		Material	Page 4/4	

H = 1.600 m
TOTAL: 7.59 m2

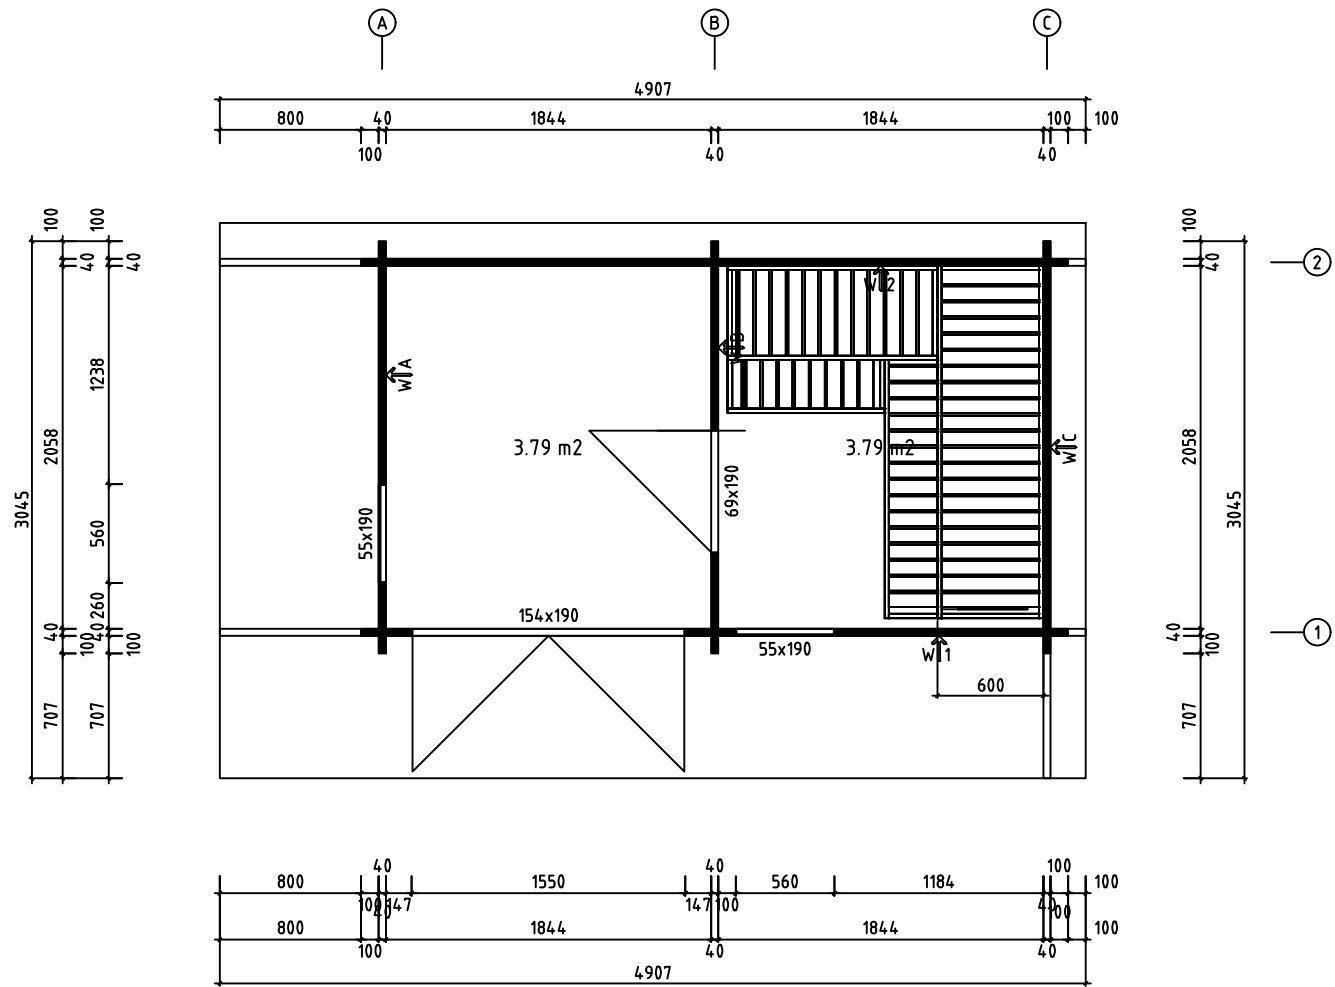


0 0.5m 1.0m 2.0m

Model		Page	
Drawing	PLAN	Scale	1:30
Material	40x114	Date	11.12.2024
File	Inari 40 (1).dwg	Drawn by	

 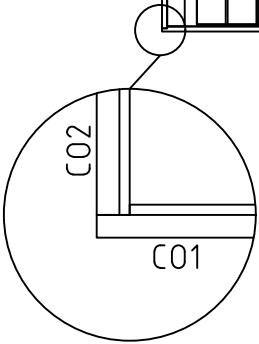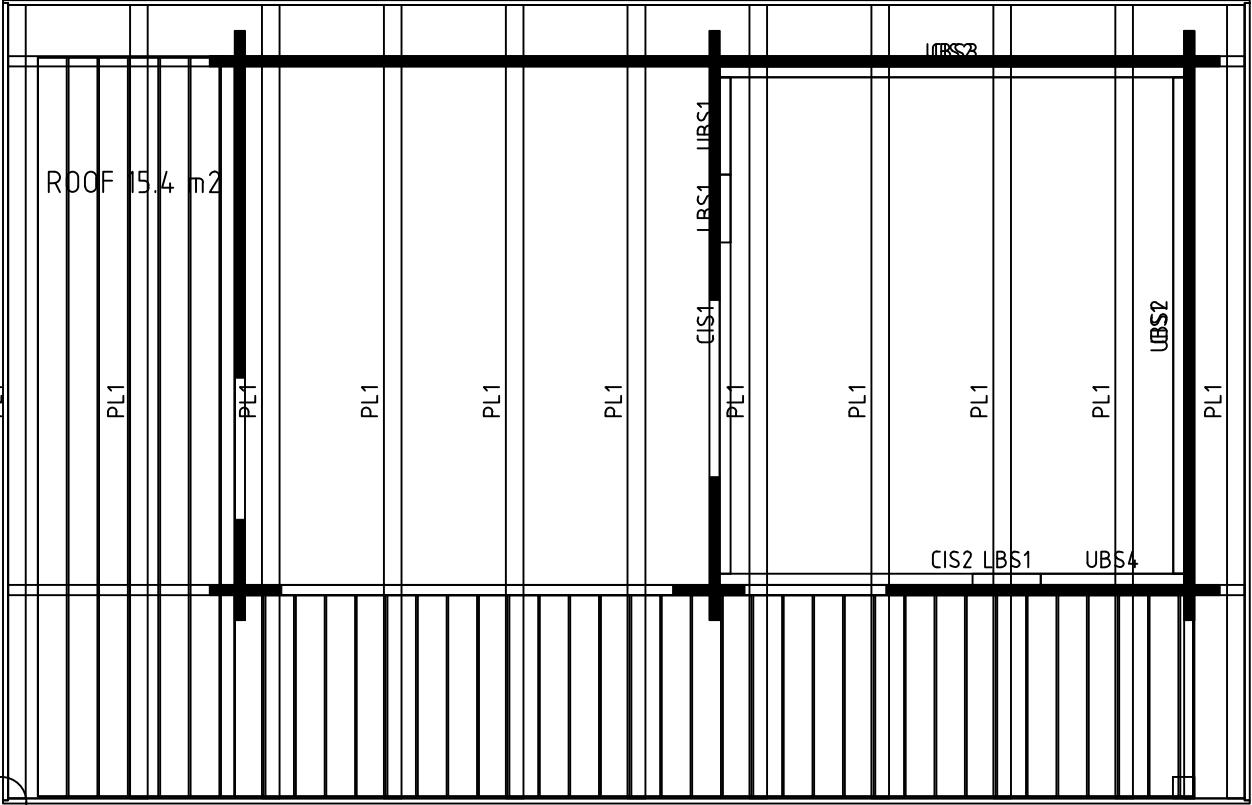


Model	Page
Drawing	Scale 1:30
Material 40x114	Date 11.12.2024
File Inari 40 (1).dwg	Drawn by

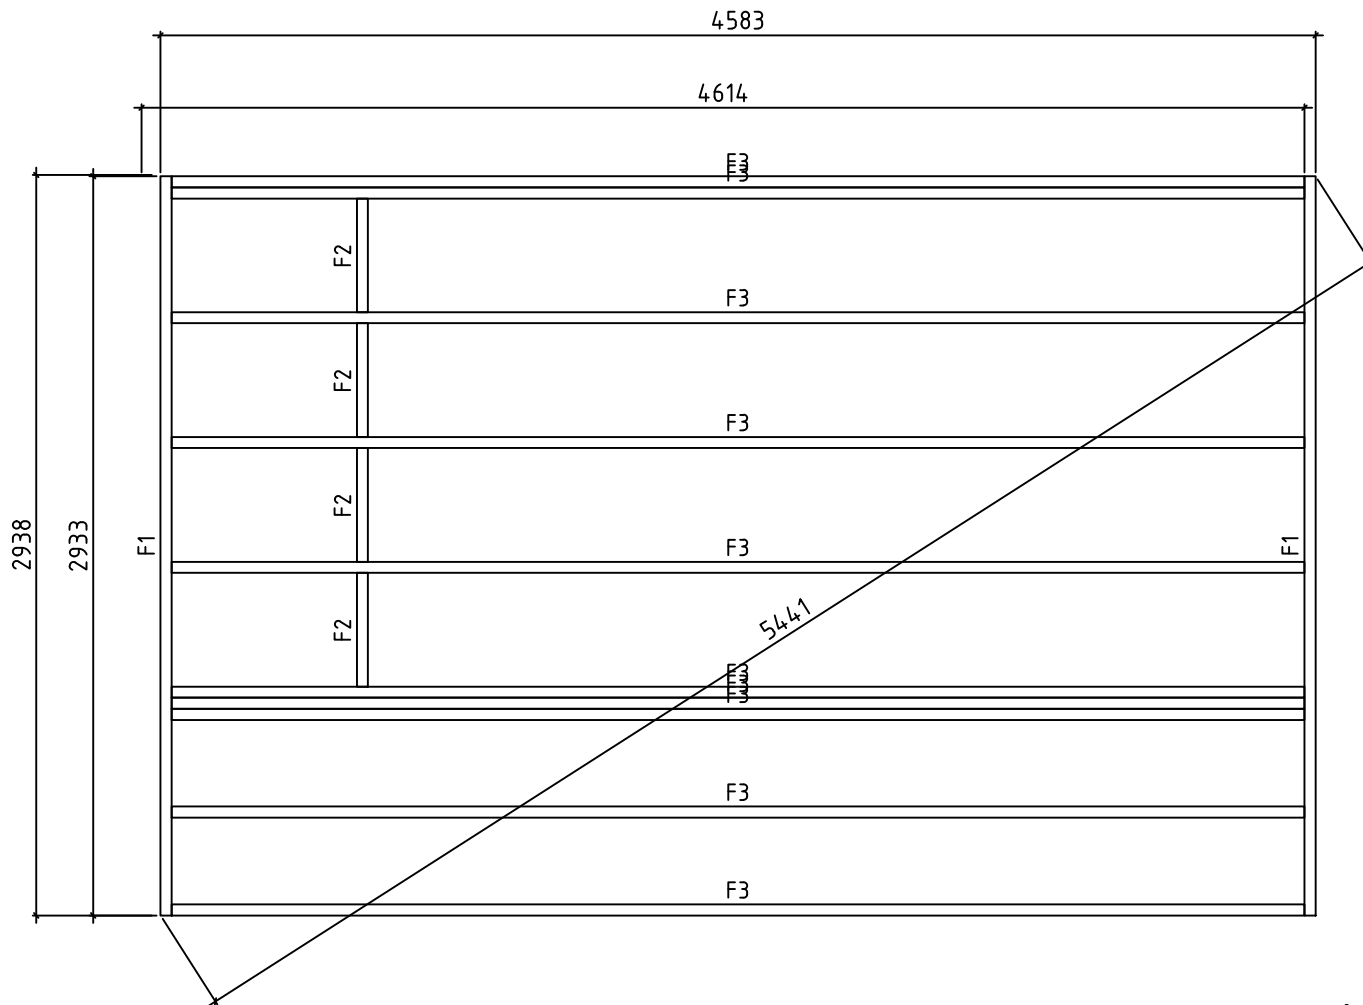


0 0.5m 1.0m 2.0m

Model	FOUNDATION	Page
Drawing		Scale 1:30
Material		Date 11.12.2024
File	Inari 40 (1).dwg	Drawn by

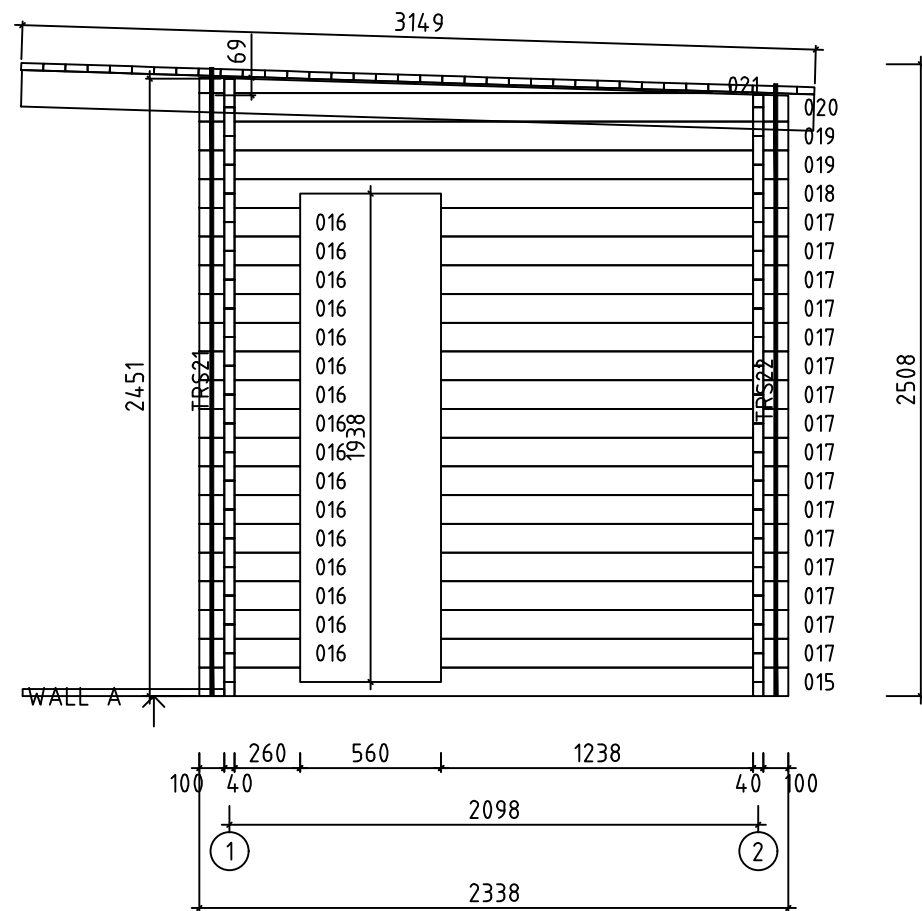



0 0.5m 1.0m 2.0m

Model	Page 3
Drawing WALL A	Scale 1:30
Material 4x11.4	Date 11.12.2024
File Inari 40 (1).dwg	Drawn by

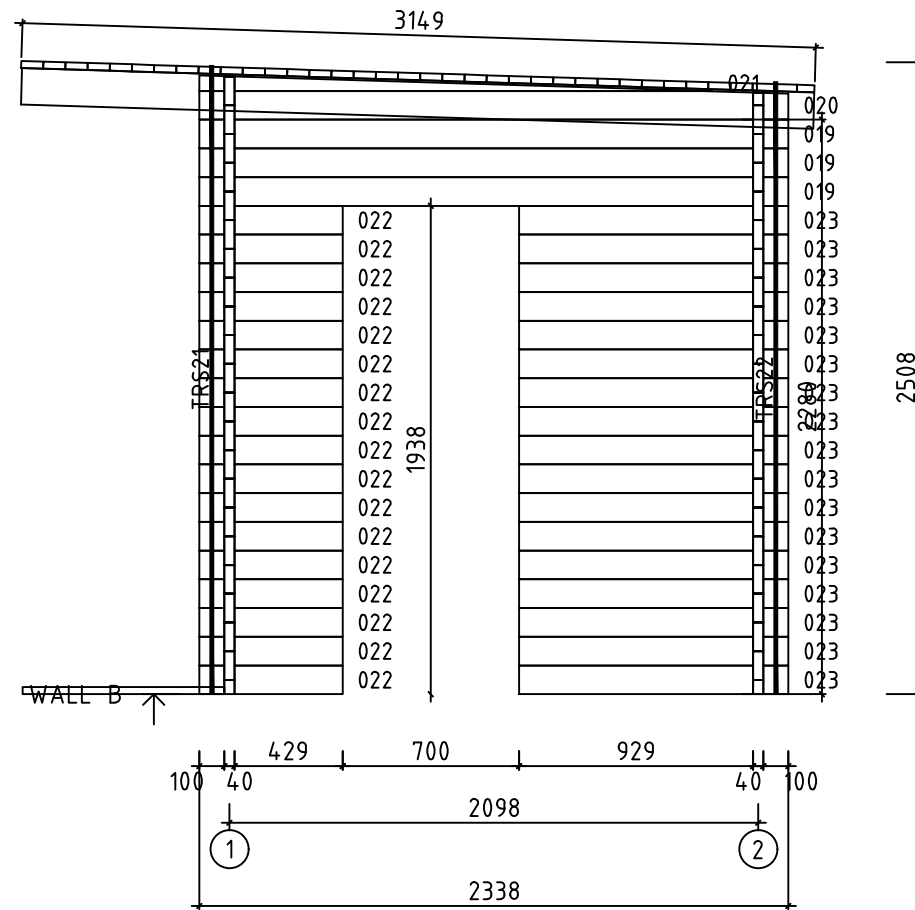


0 0.5m 1.0m 2.0m


Model	Page 4
Drawing WALL B	Scale 1:30
Material 4x11.4	Date 11.12.2024
File Inari 40 (1).dwg	Drawn by

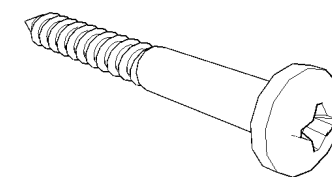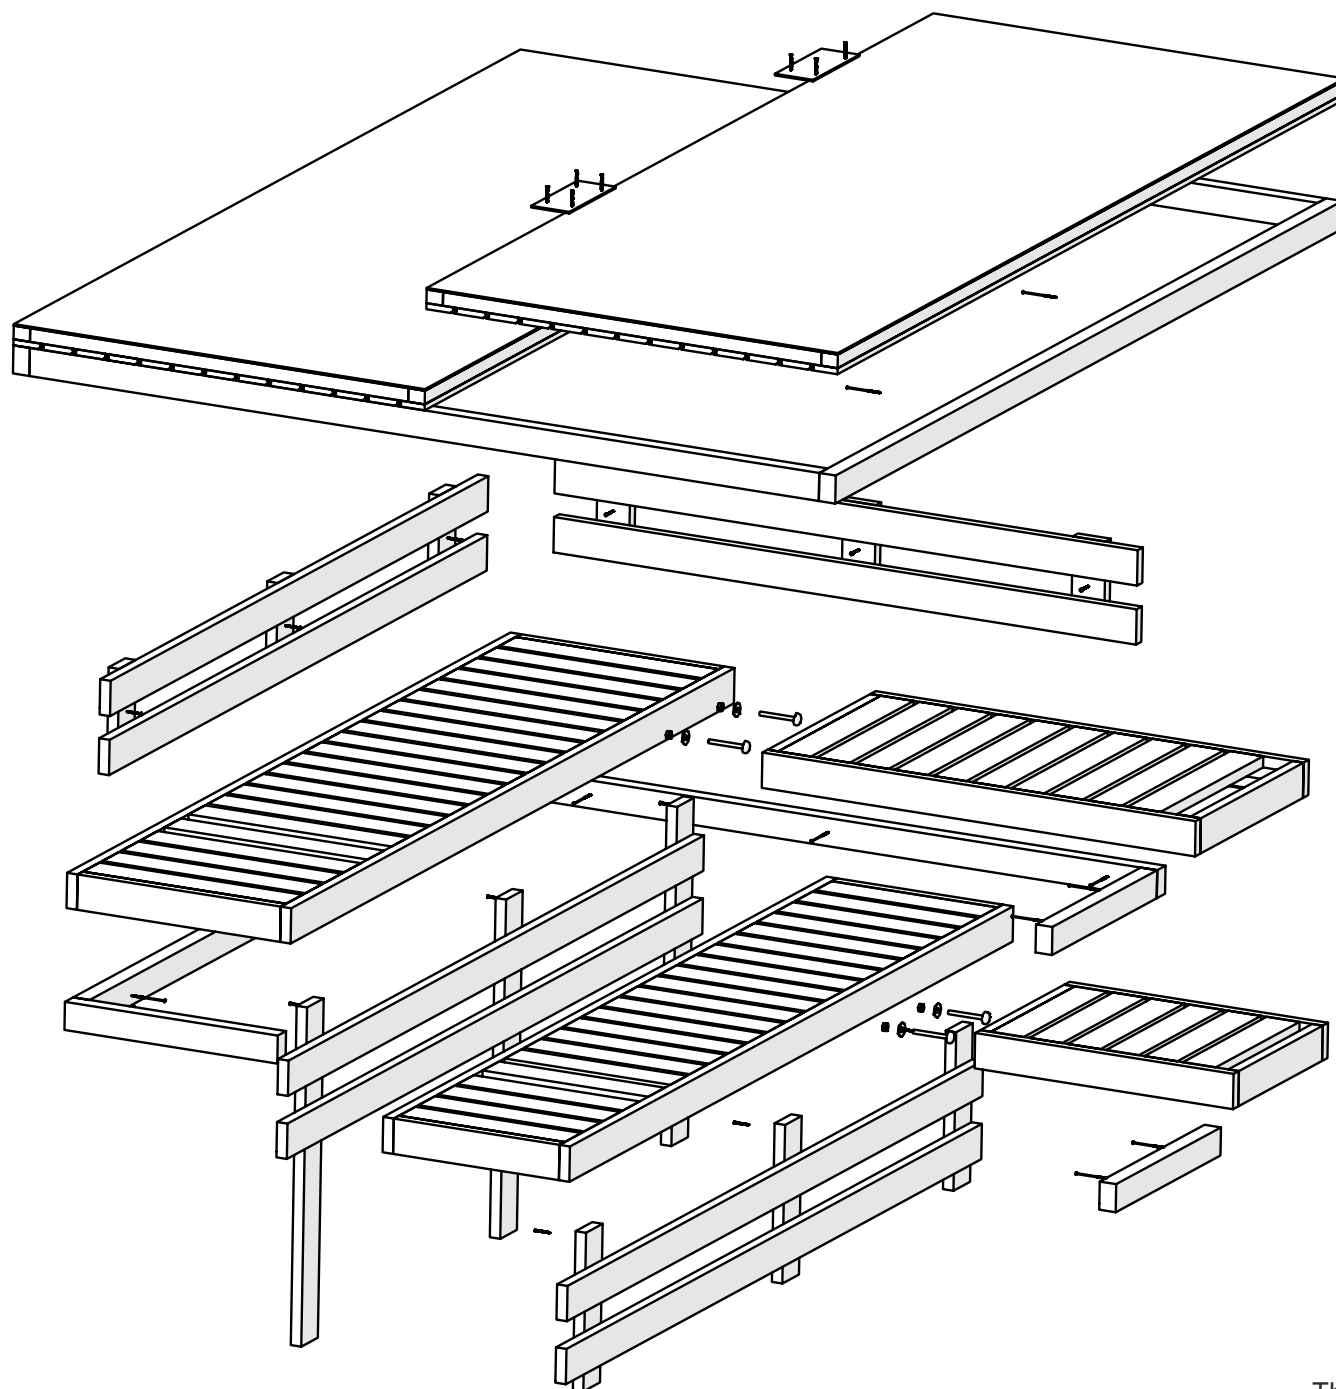

S5x90

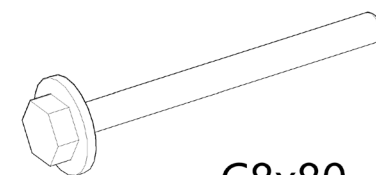

C8x80

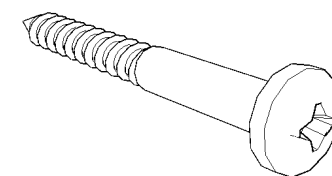

The guide is illustrative. This guide is not project specification.
 Der Leitfaden ist illustrativ. Dieser Leitfaden ist keine Projektspezifikation.
 De gids is illustratief. Deze gids is geen projectspecificatie.